



B/23773/508/96
Planning Permit No.


APPROVED
SUBJECT TO THE CONDITIONS IN THIS OFFICE LETTER.
No. 33/179/96 Date 11.9.96
FOR MEMBER SECRETARY
MUNICIPAL METROPOLITAN
DEVELOPMENT AUTHORITY
CHENNAI-600 008.

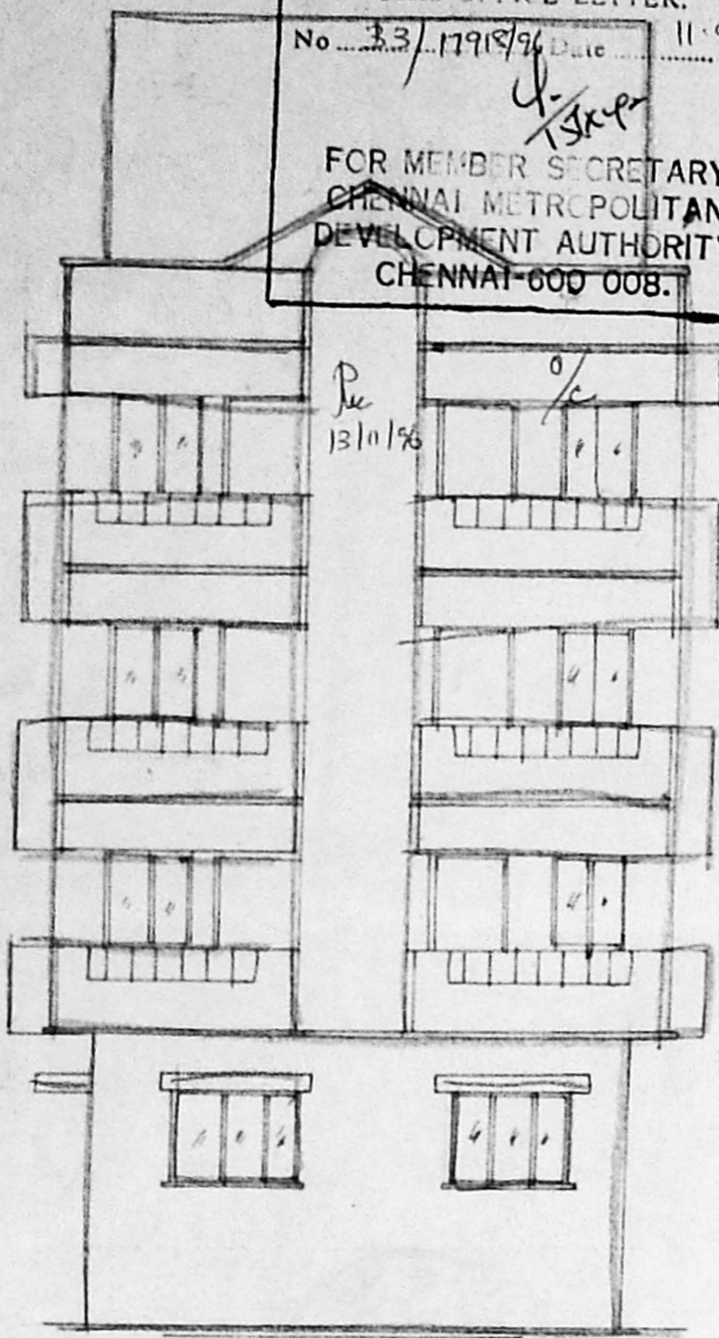


ELEVATION

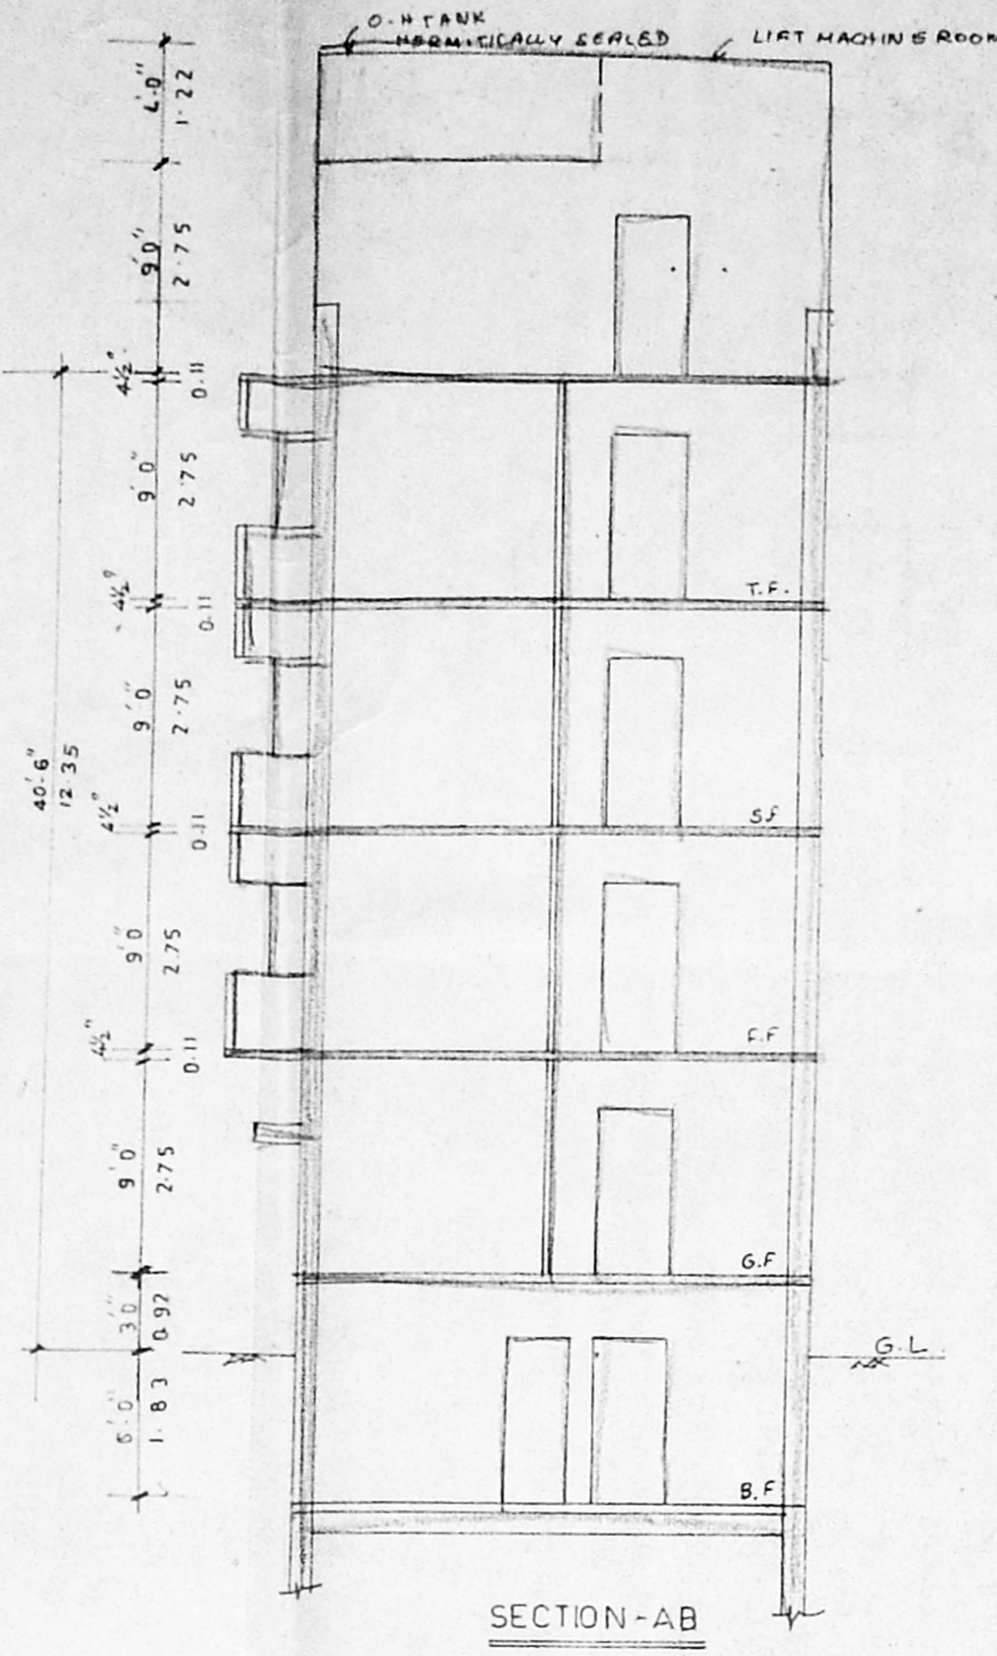


SECTION-AB

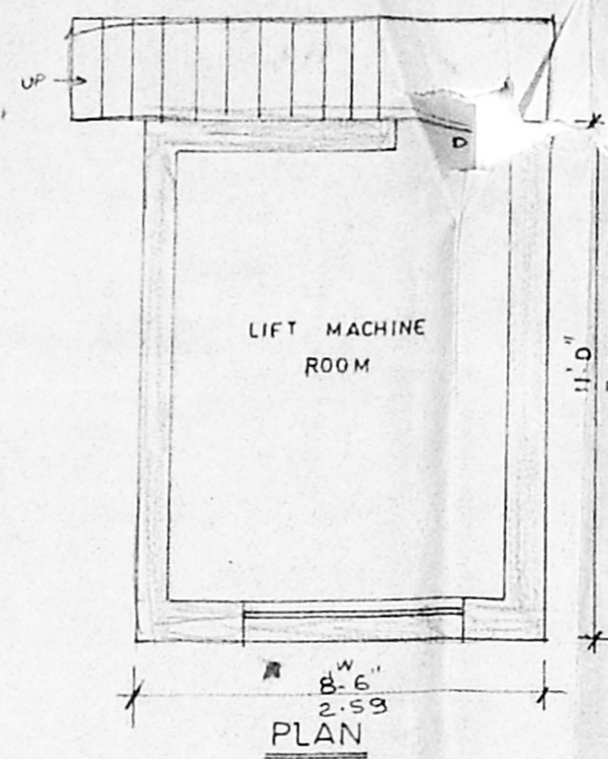

PLAN

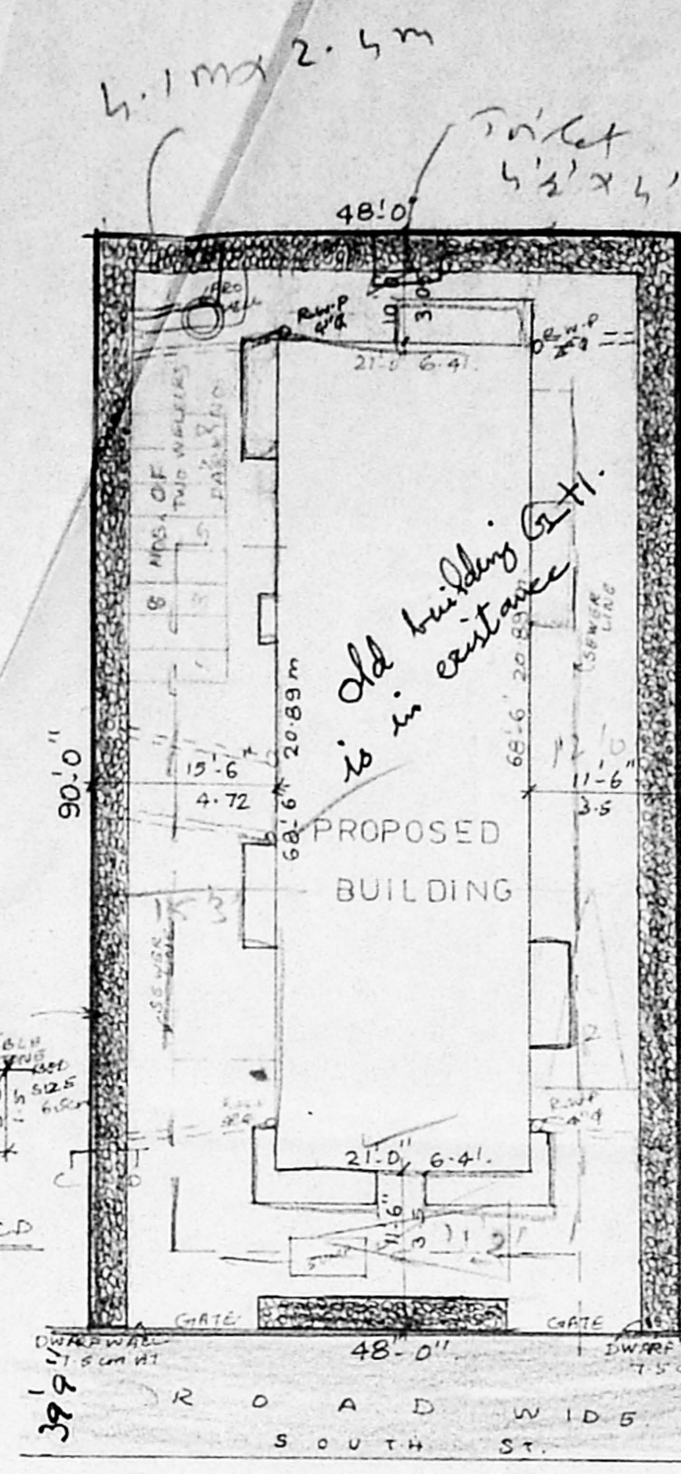


SITE PLAN SCALE 1" TO 16'

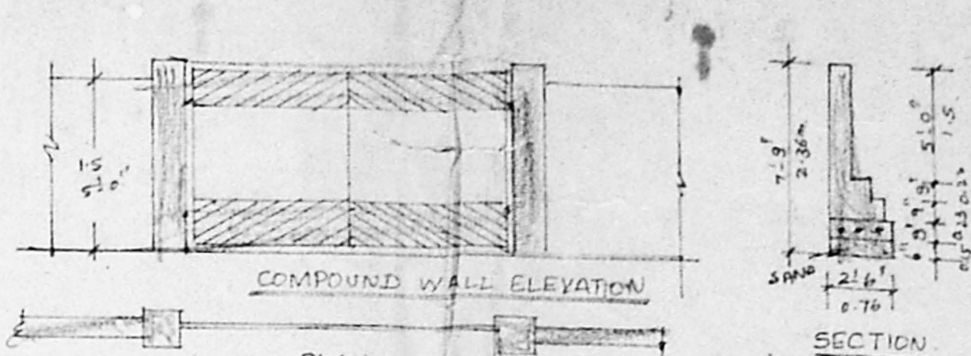


PLAN

SECTION

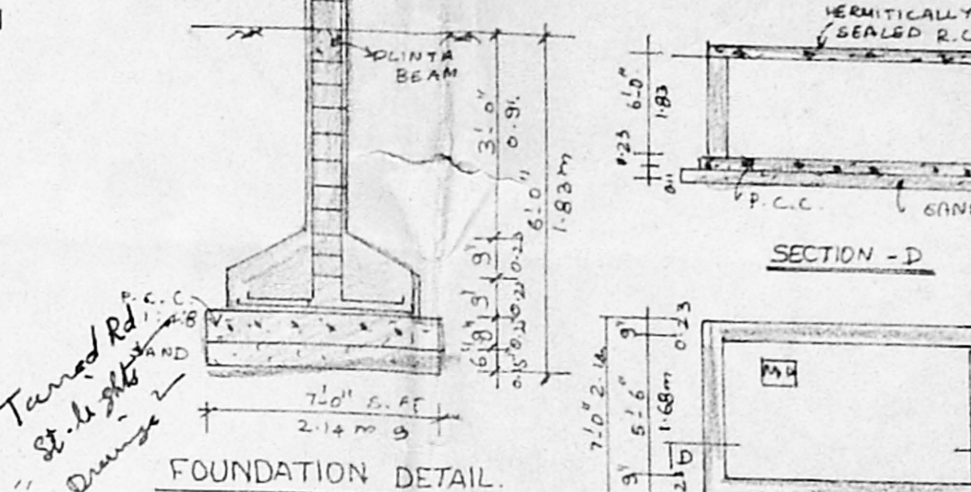

FOUNDATION DETAIL

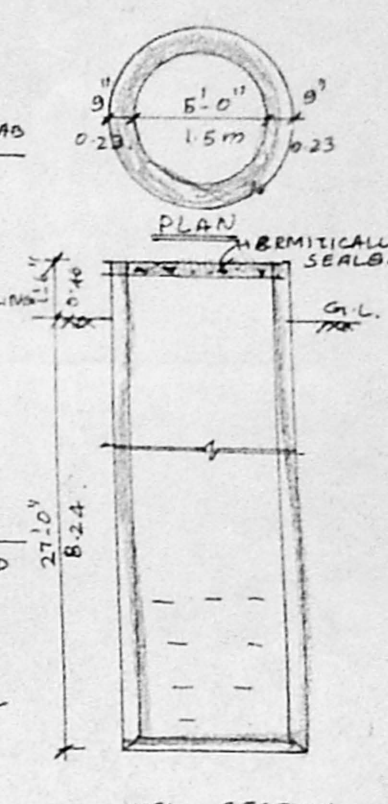

WELL SECTION

SCHEDULE OF JOINERY:

Symbol	Description	Quantity	Unit	Remarks
D	DOOR	5.0	7.0	1.5 x 2.14
D ₁	DOOR	3.0	7.0	1.0 x 2.14
D ₂	DOOR	2.0	7.0	0.91 x 2.14
W	WINDOW	5.0	4.5	0.76 x 2.14
W ₁	WINDOW	2.0	4.5	1.5 x 1.37
V	VENTILATOR	3.0	2.0	0.51 x 0.60

SPECIFICATION

SAND FILLING IN FOUNDATION.
R.C.C. FOUNDATION.
BRICK WORK IN SUPER STRUCTURE, PARAPET WALL.
LIME PUT & SAND MORTAR, ROOF R.C.C. 1:2:4.
PLASTERING IN WALLS C.M. 1:3.
CEILING PLASTERING 1:3.
FLOORING IN MARBLE OVER R.C.C. 1:4:8.
FLOOR WOOD WORK IN TEAK WOOD.
2 COATS OF EMERALD OVER COAT OF PRIMER.
WEATHERING COURSE 2 LAYER OF FLAT TILES.

COLOUR INDEX:

proposed	—
road	—
boundary	—
sewer line	—

AREA DETAIL

Area	S. FT	S. M
EXTEND OF PLOT	4320	401.49
B. FLOOR AREA	56.88	5.29
G. FLOOR AREA	1253	136.04
F. FLOOR AREA	1651.69	153.50
S. FLOOR AREA	1651.69	153.50
T. FLOOR AREA	1651.69	153.50
TOTAL	6464.95	600.83
F.S.I. = 1.497	P.C. = 39%	
NON F.S.I. (AREA IN B FLOOR)	221 S. FT	20.49 S. M


PROPOSED CONSTRUCTION OF RESIDENTIAL FLATS AT Old door No: 117-E, New D.No:-2, SOUTH STREET, VENKATESAPURAM COLONY, AYANAVARAM, MADRAS.
Revised s.no:44, BLOCK No:33

scale: 1" TO 8'


OWNER: Usha Sundar (Power Agent) M. Ramesh Kumar

Surveyor: R. JEYAKUMAR, B.E. (CIVIL), M.E. 1 CLASS LICENCE SURVEYOR LICENCE No: 732 162 C. P. RAMS LANE THOUSAND LIGHTS, MADRAS-6


LICENSED SURVEYOR

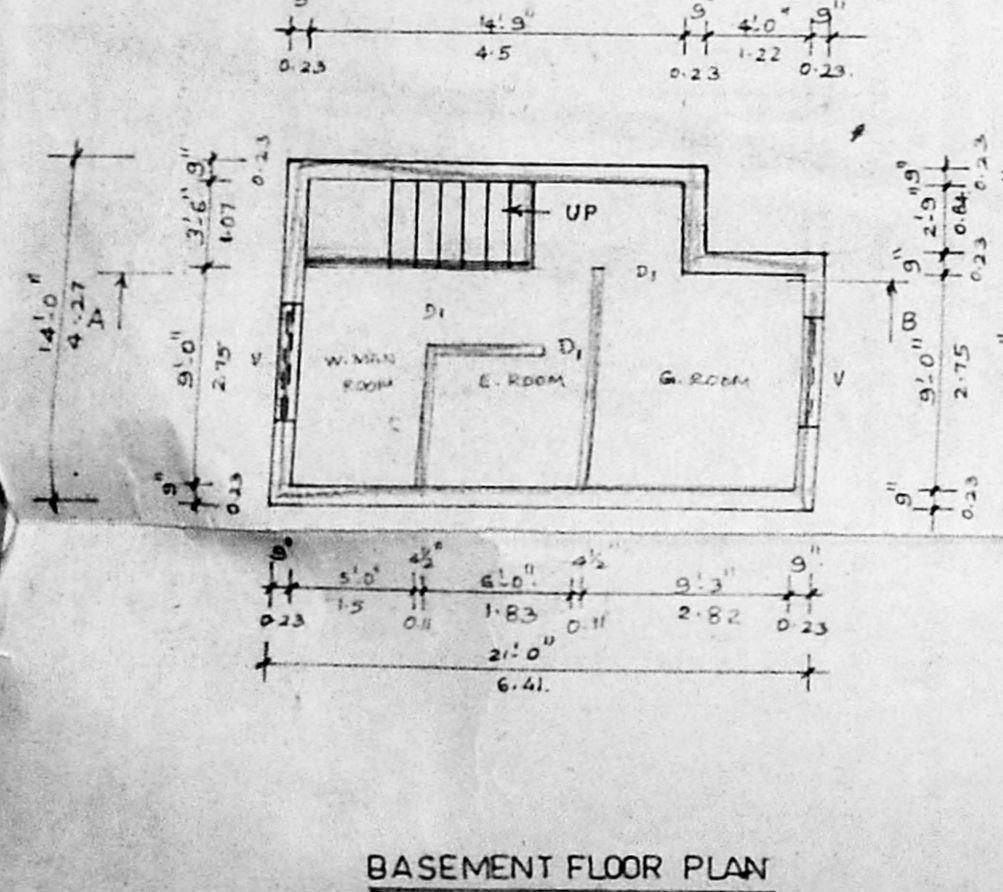


BASEMENT FLOOR PLAN

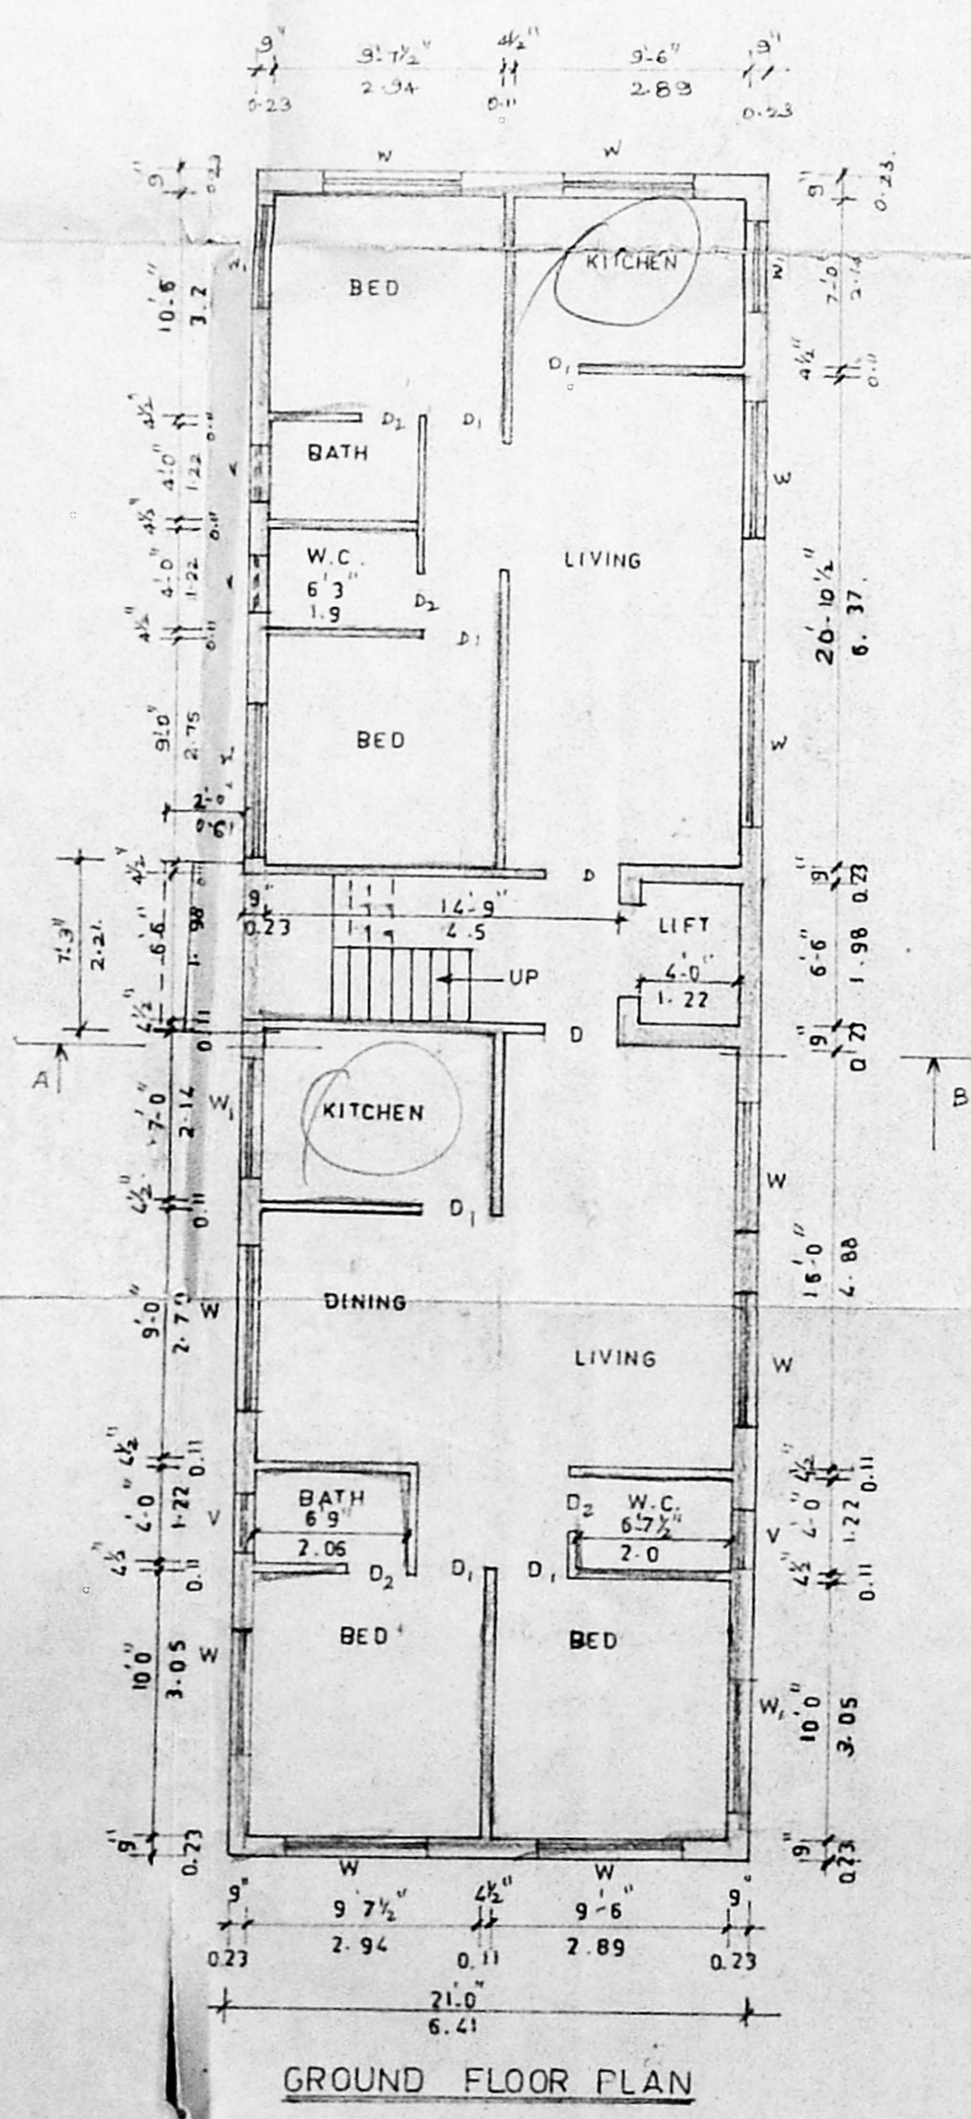

GROUND FLOOR PLAN

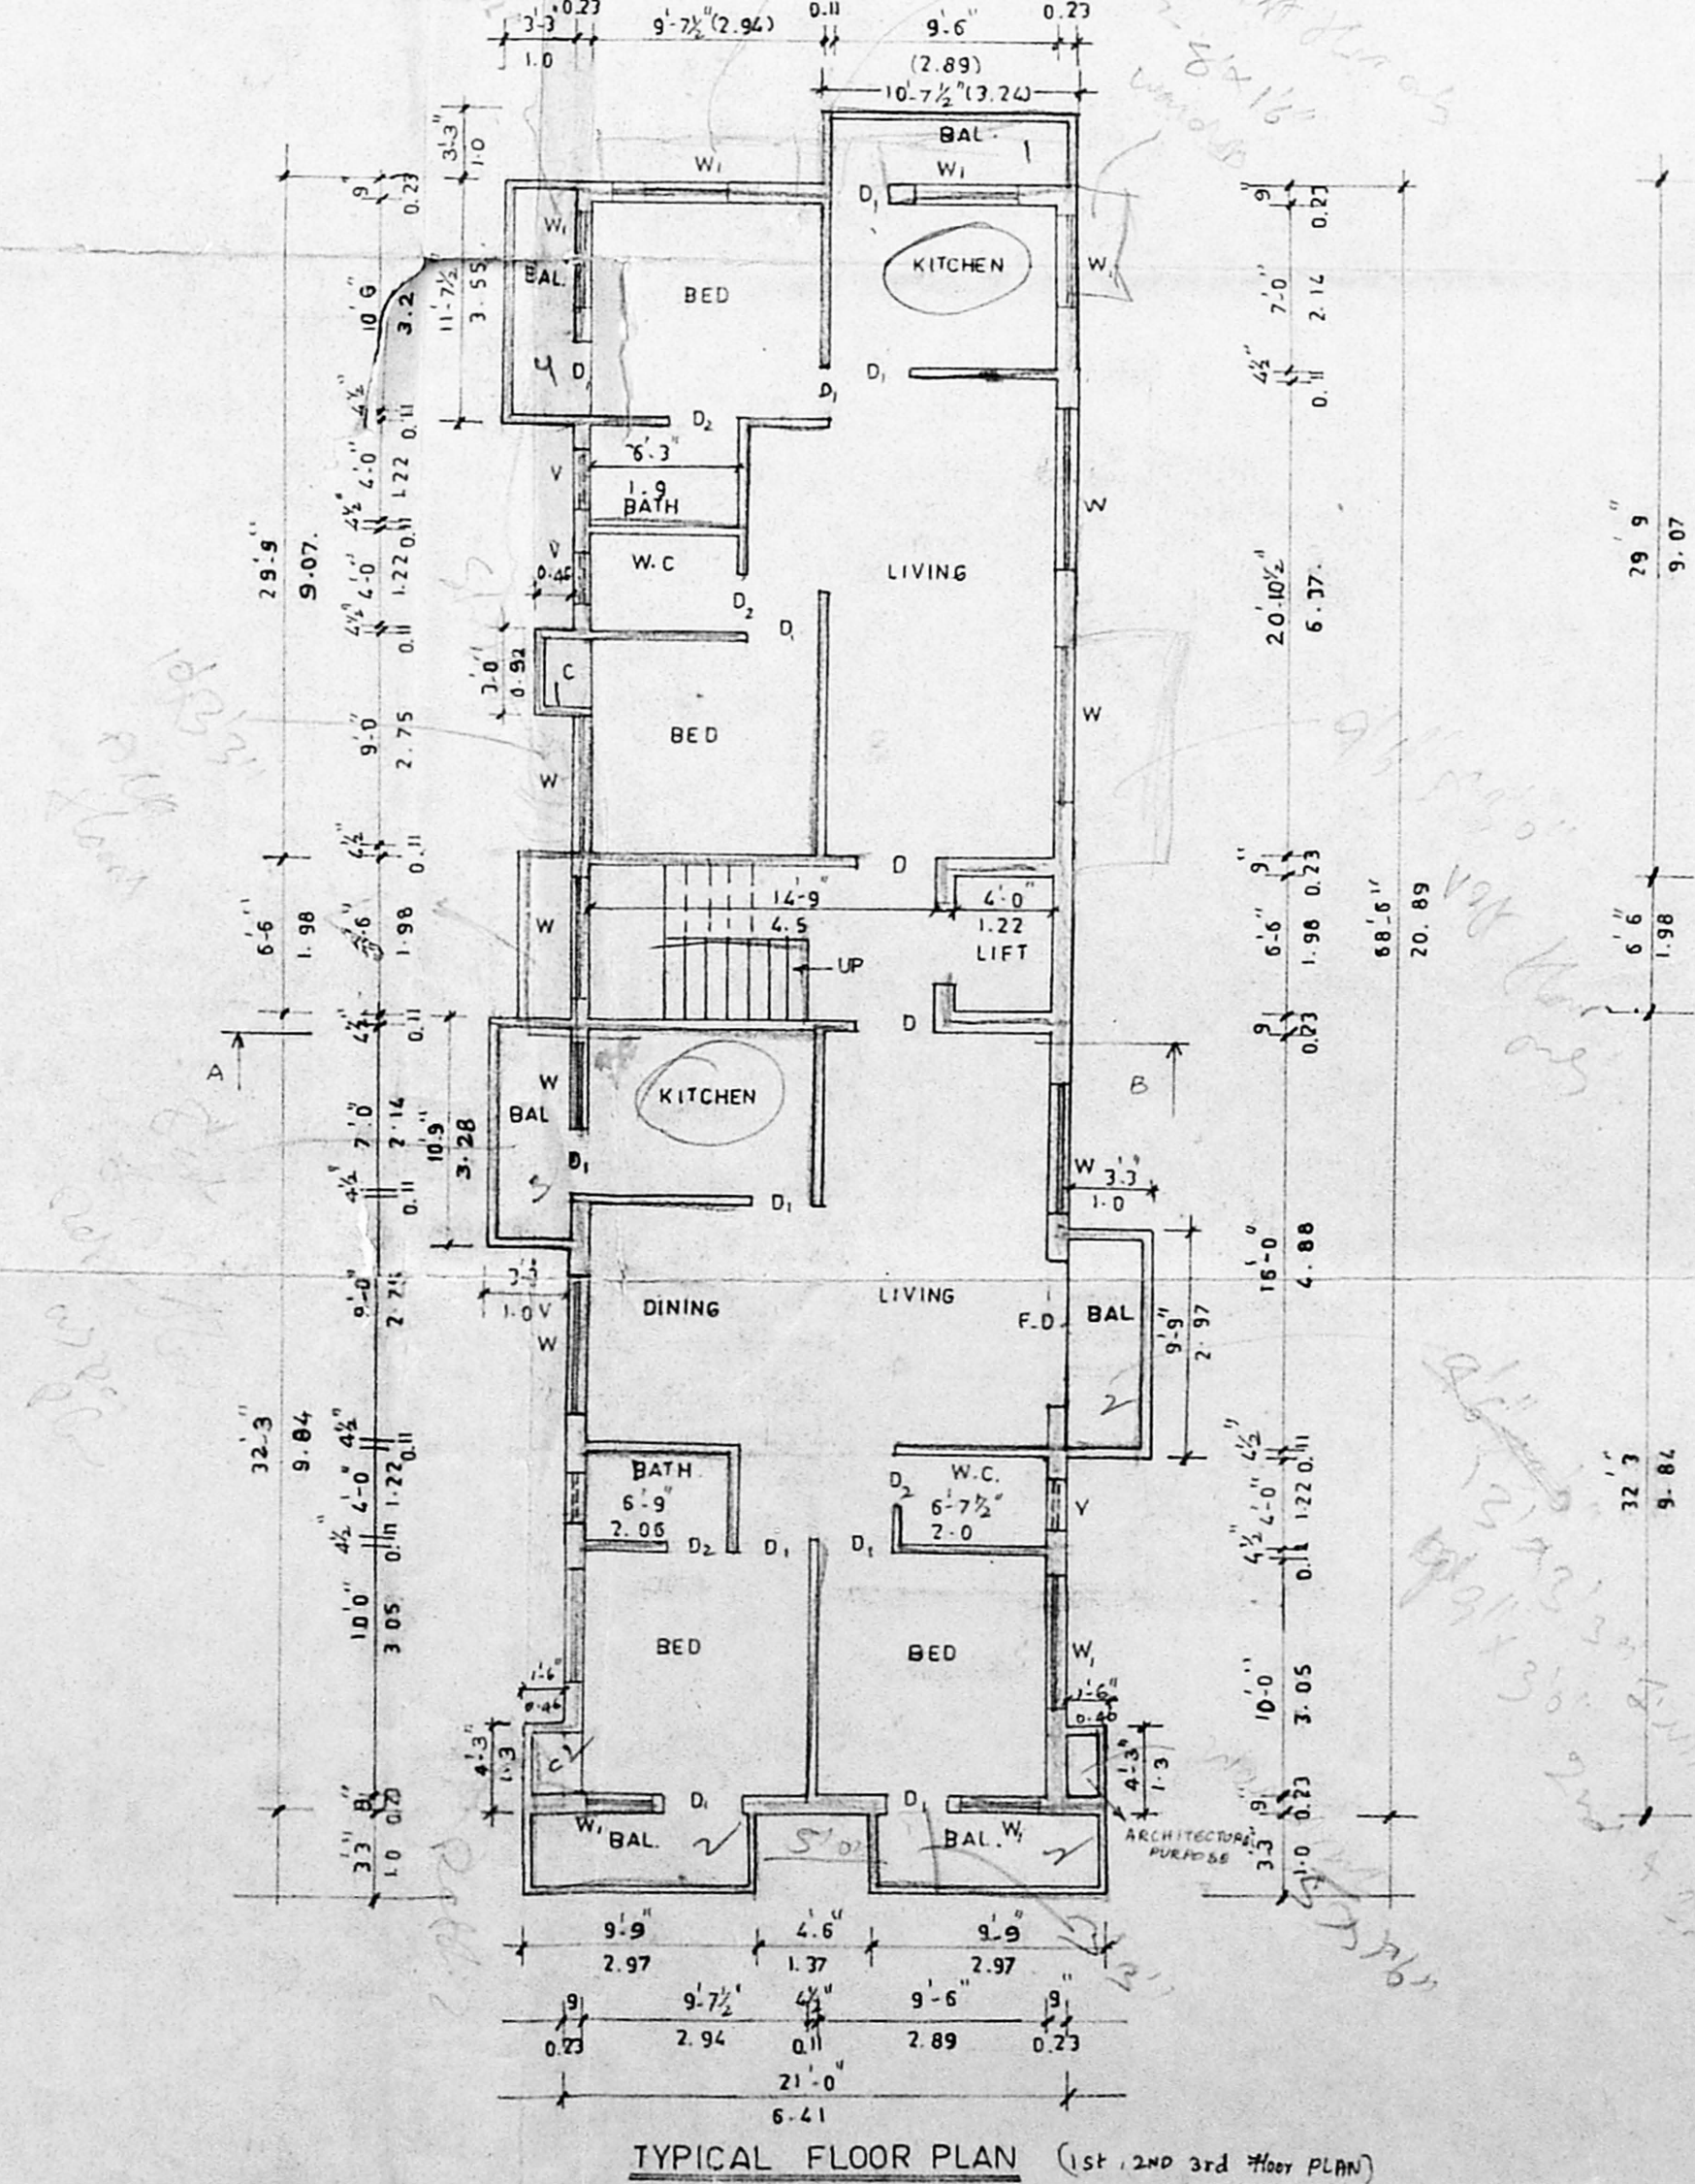

TYPICAL FLOOR PLAN (1st, 2nd, 3rd Floor PLAN)

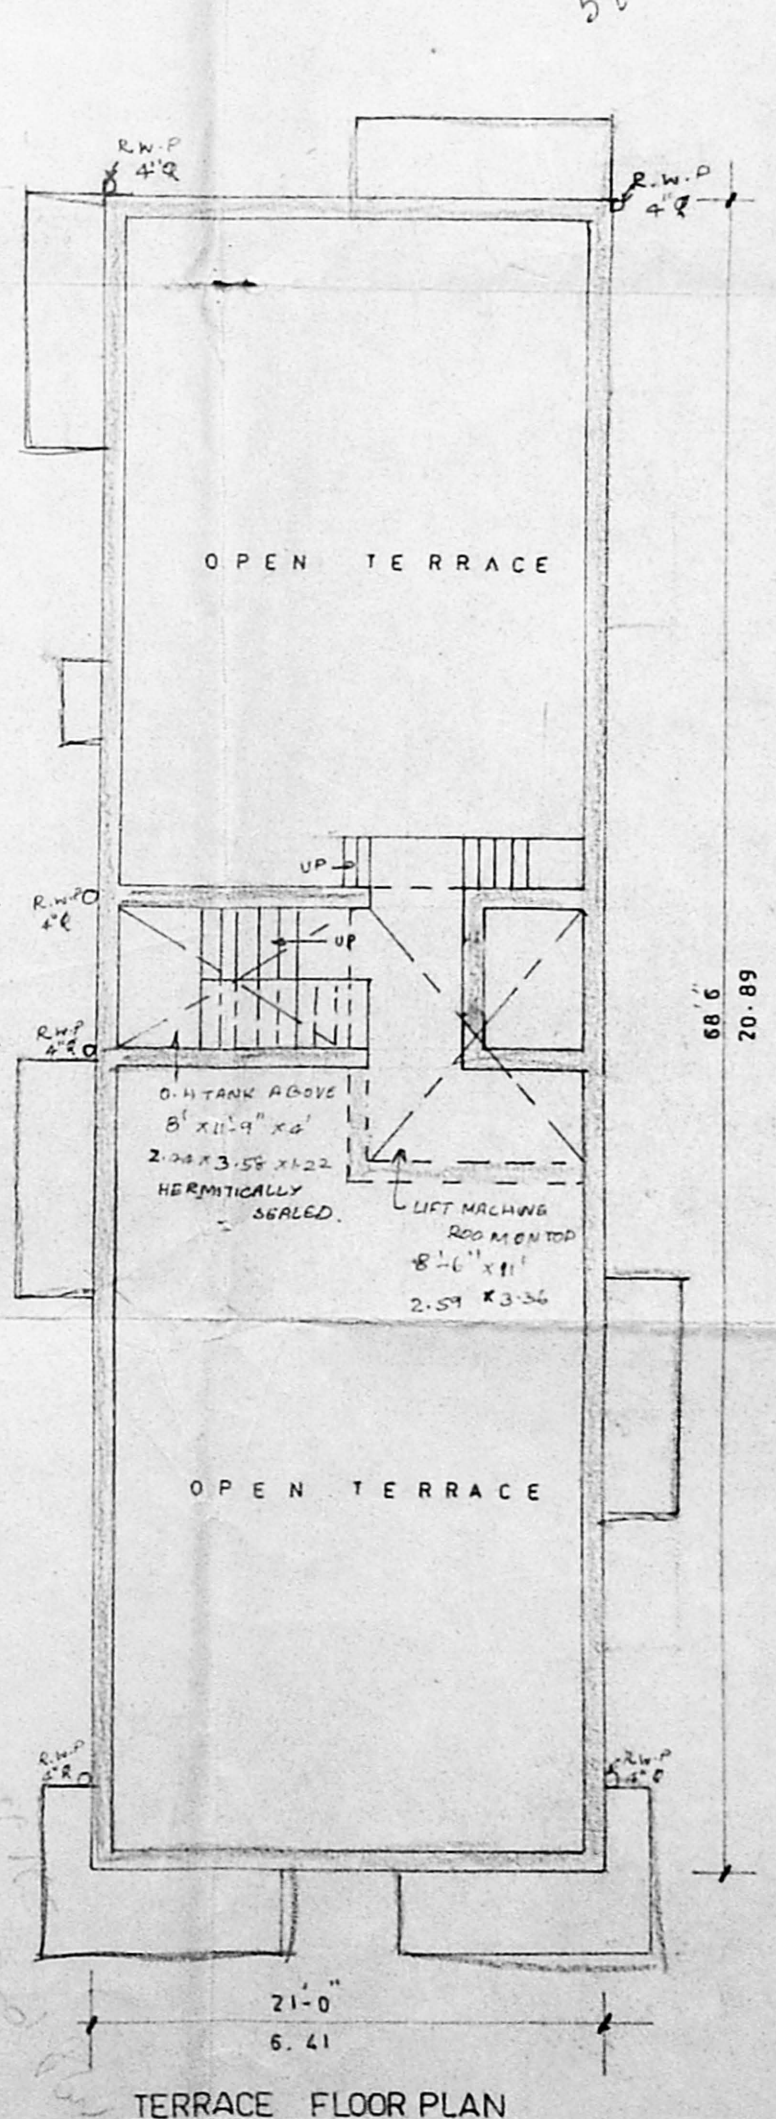

TERRACE FLOOR PLAN