

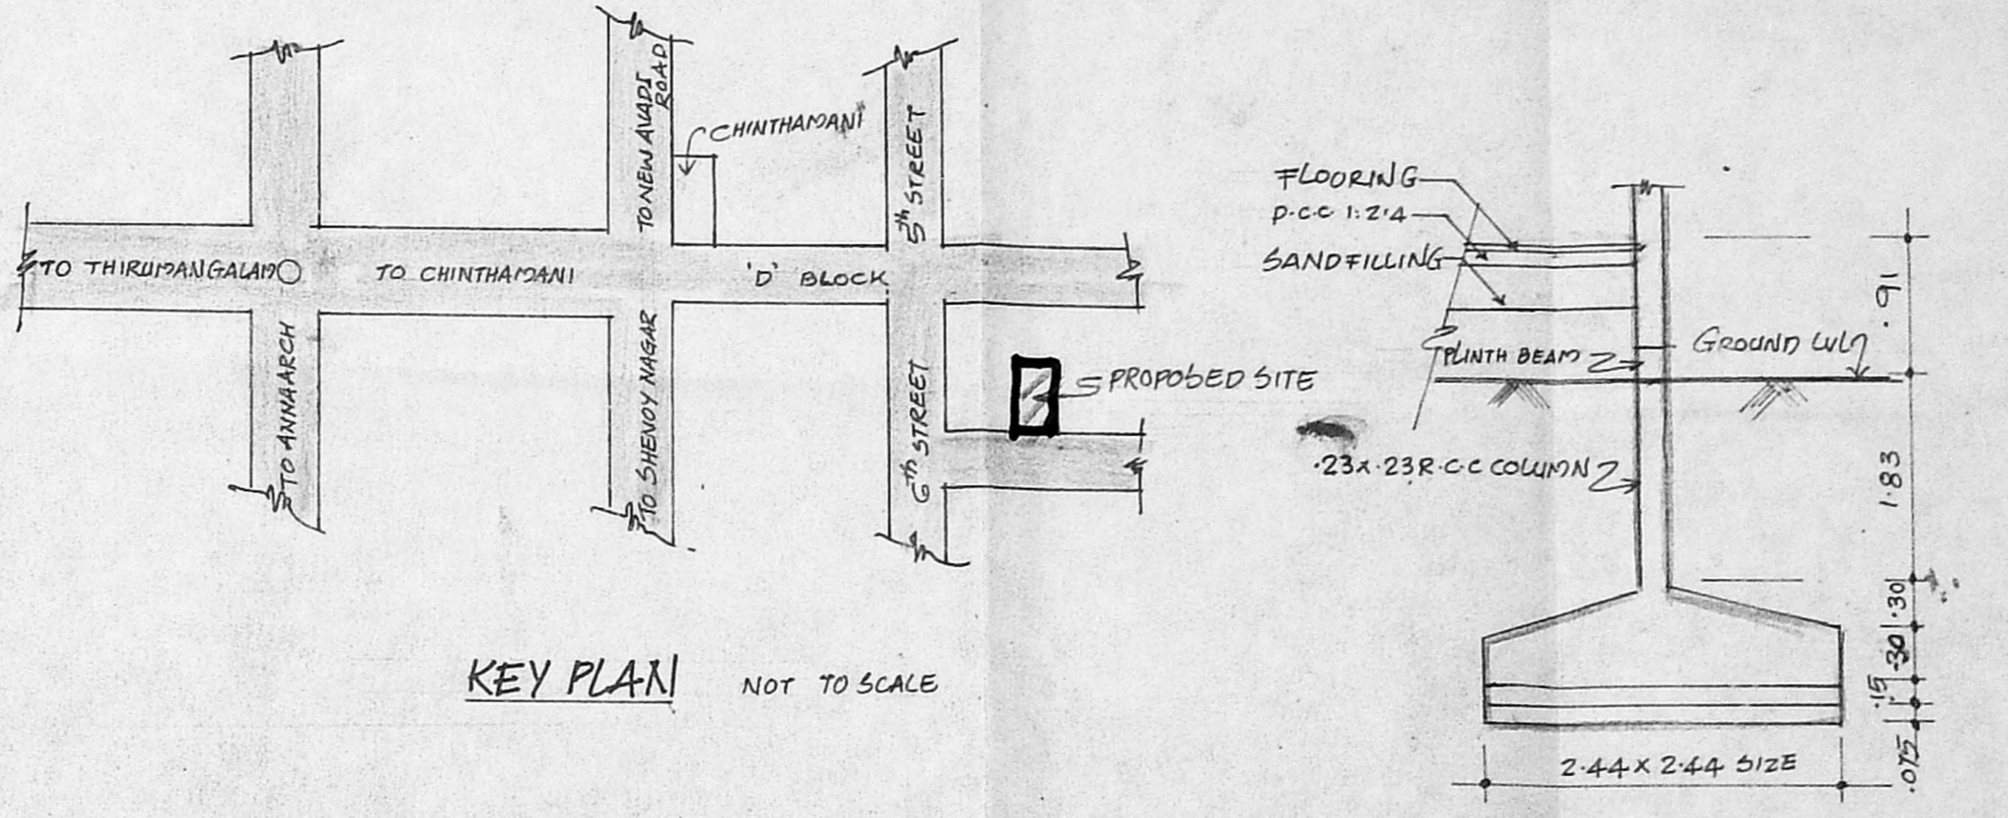
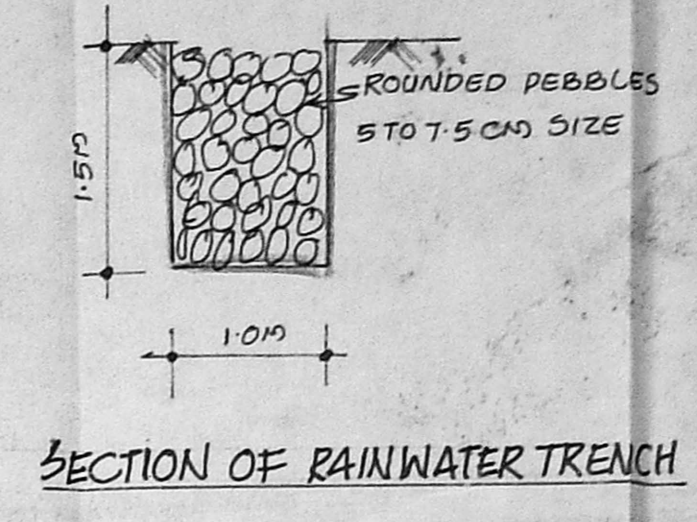
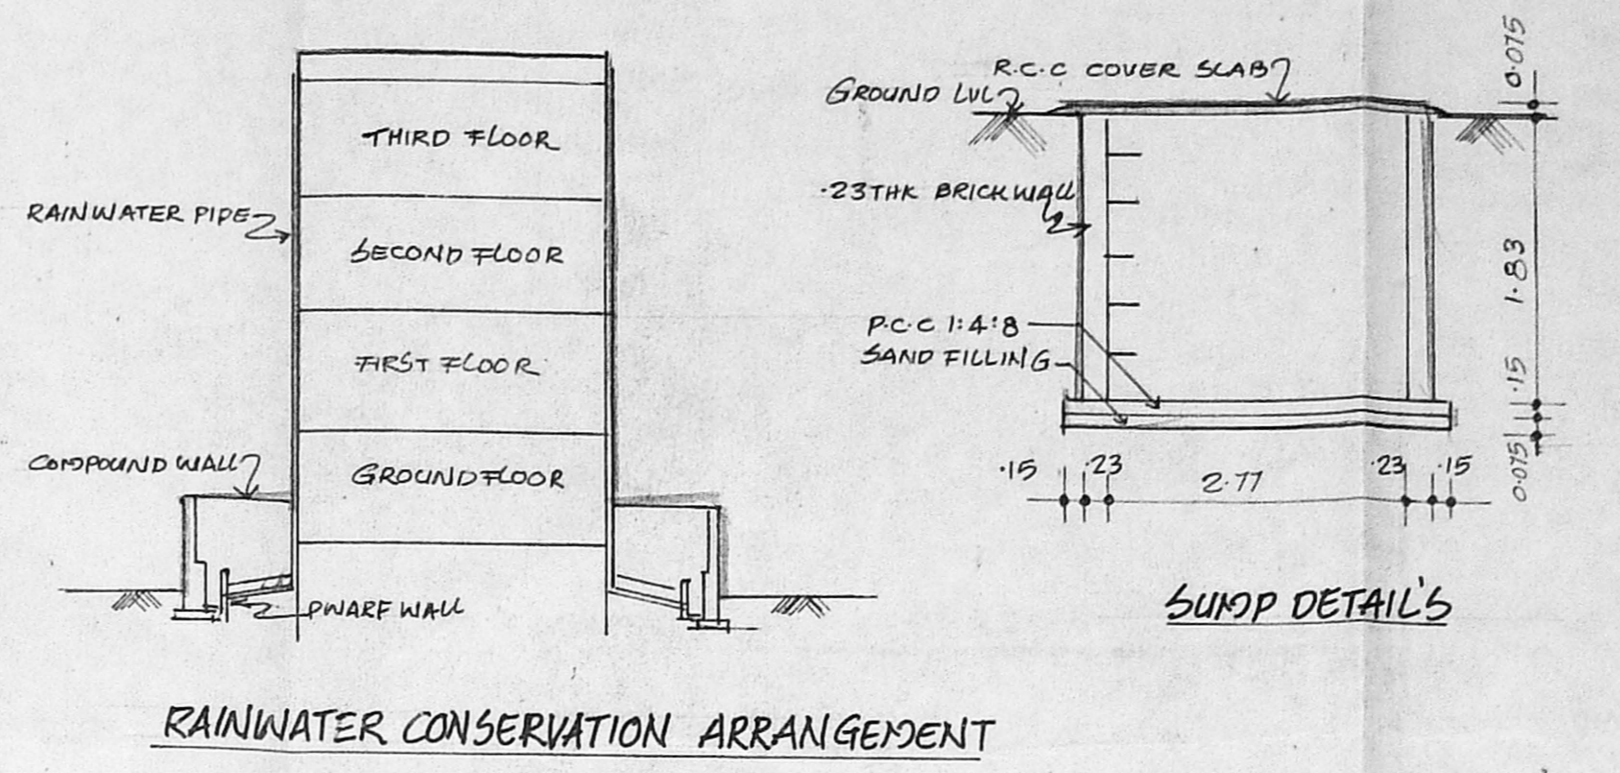
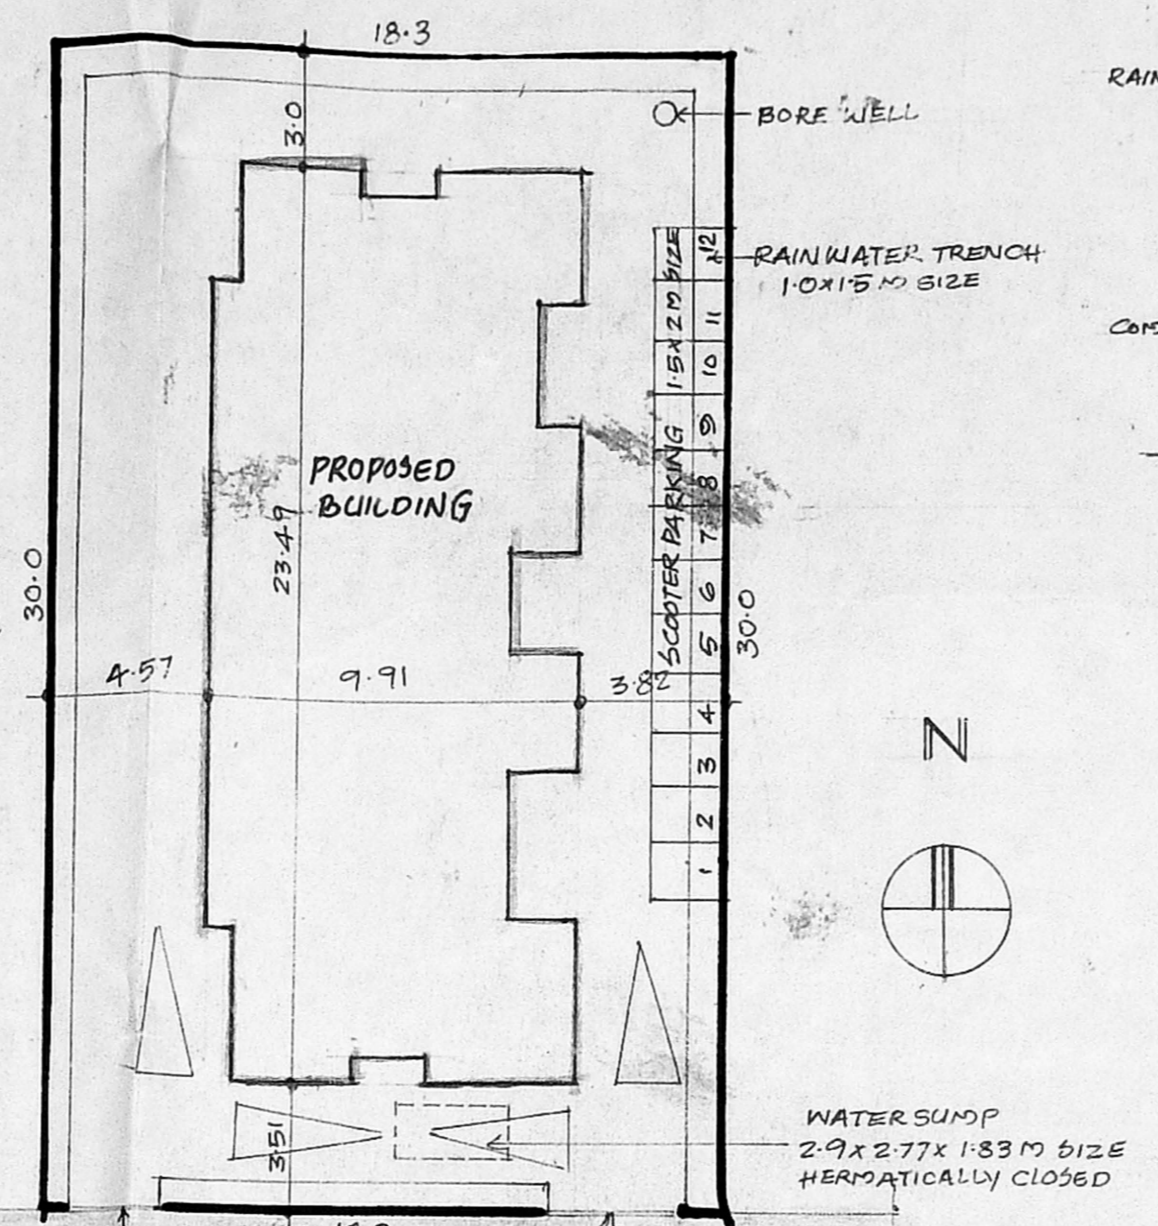
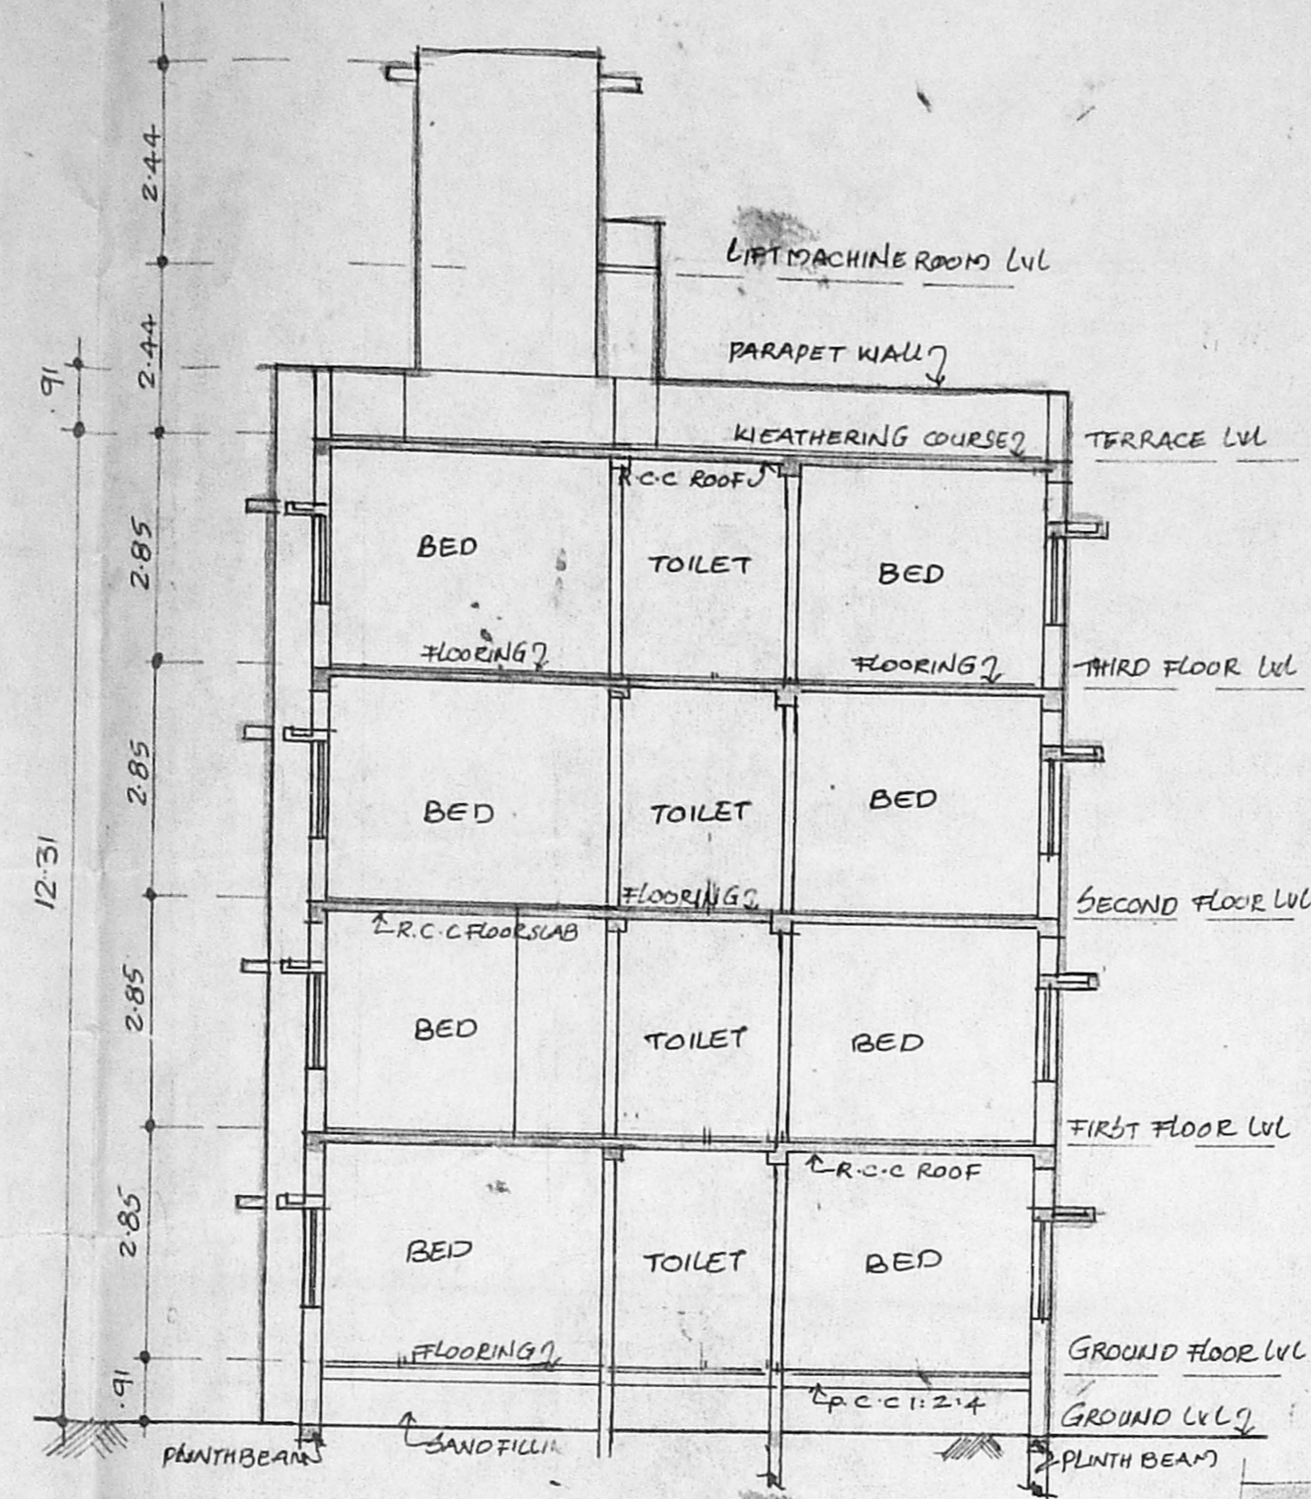
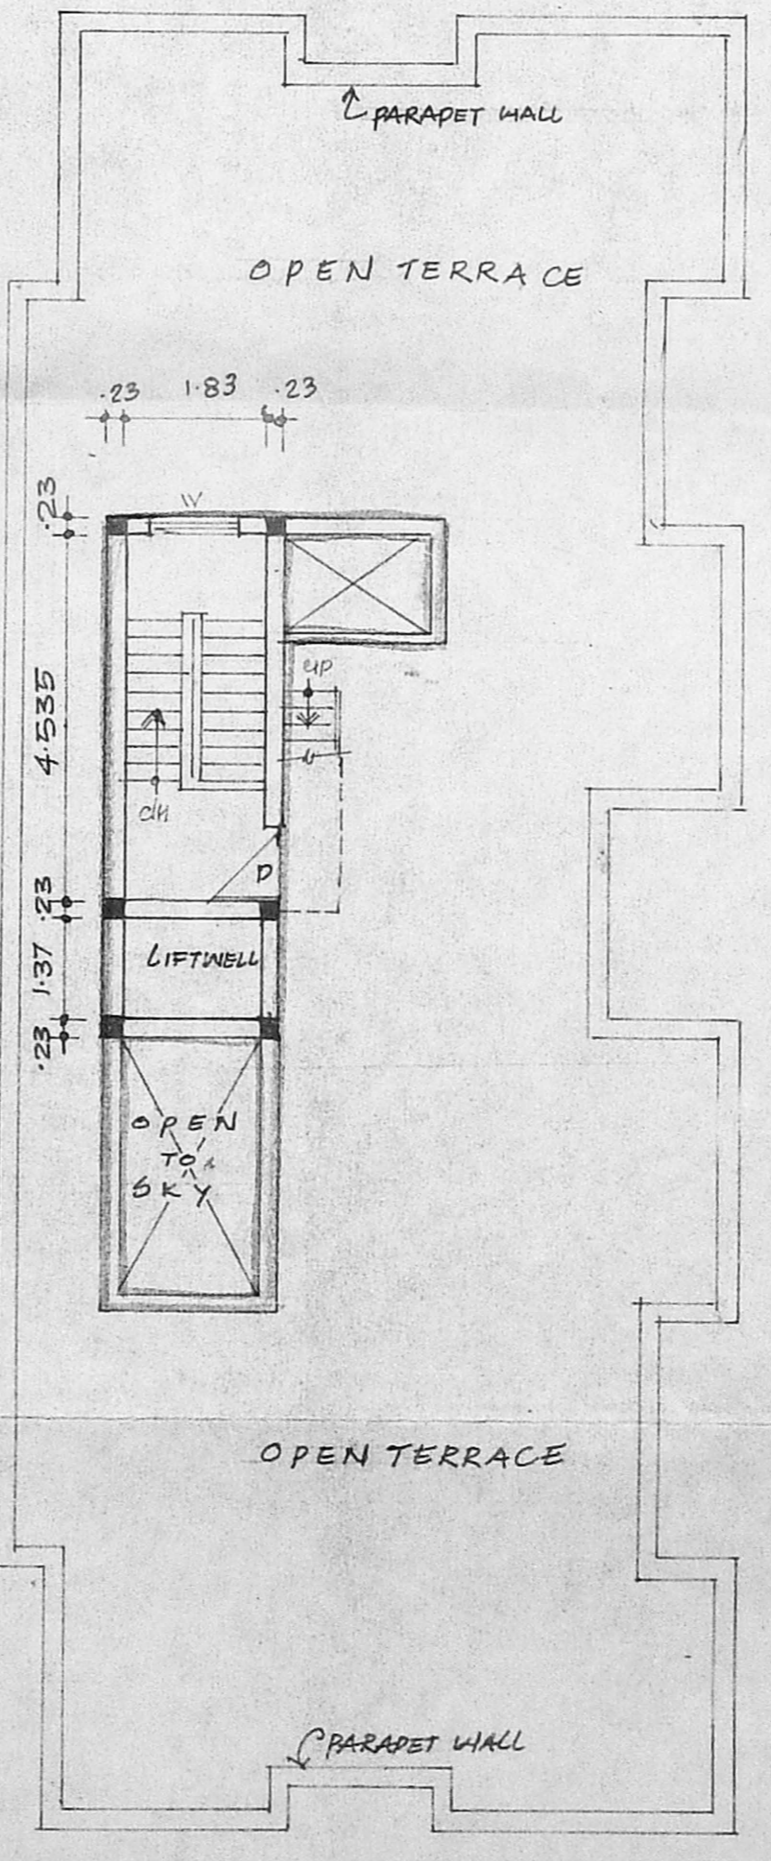
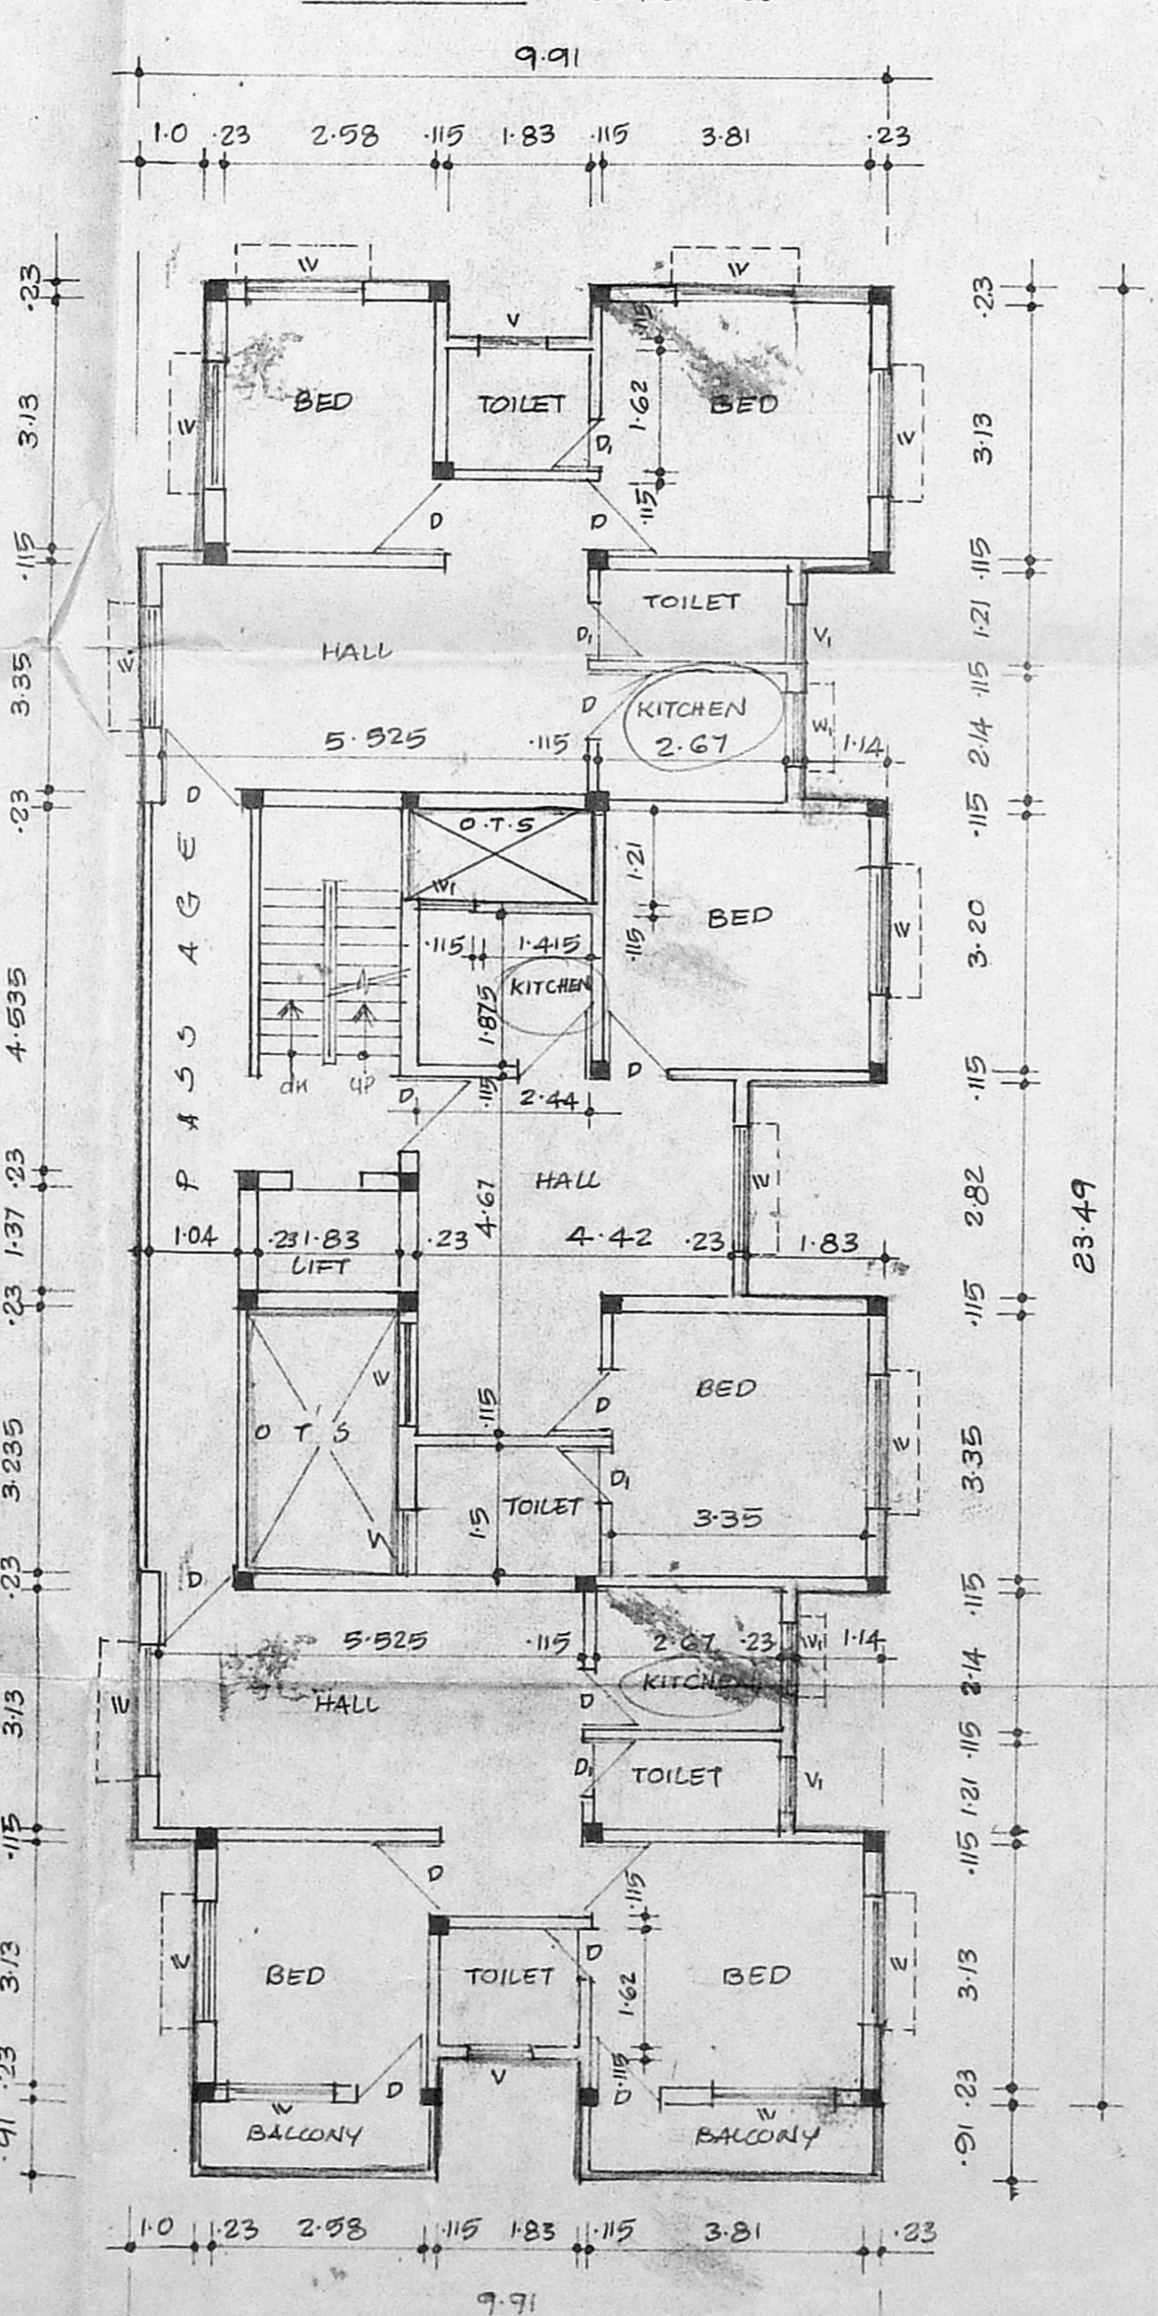


B/23674/407/96
 Planning Permit No. _____
APPROVED
 SUBJECT TO THE CONDITIONS IN THIS OFFICE LETTER.
 FOR MEMBER SECRETARY
 MADRAS METROPOLITAN
 DEVELOPMENT AUTHORITY
 MADRAS - 600 008.

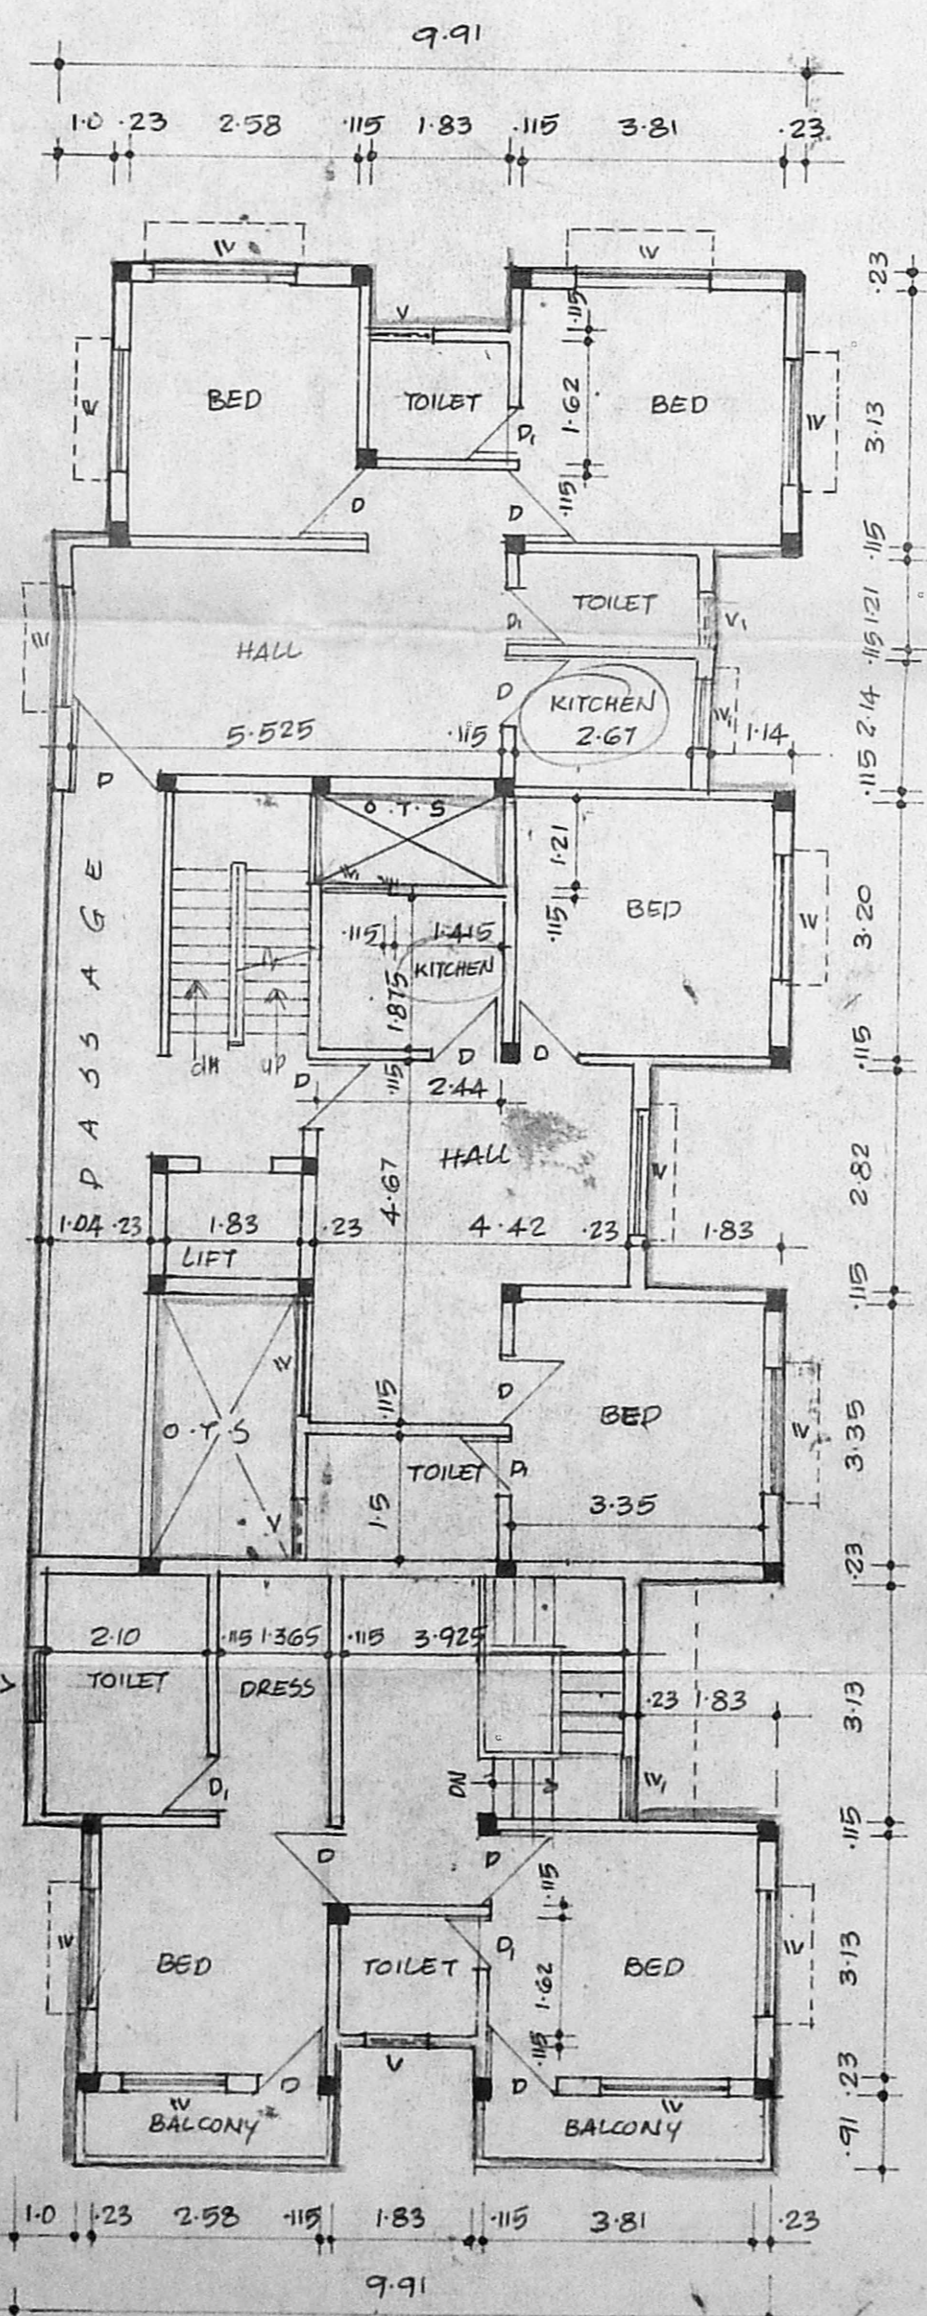

FOUNDATION DETAILS

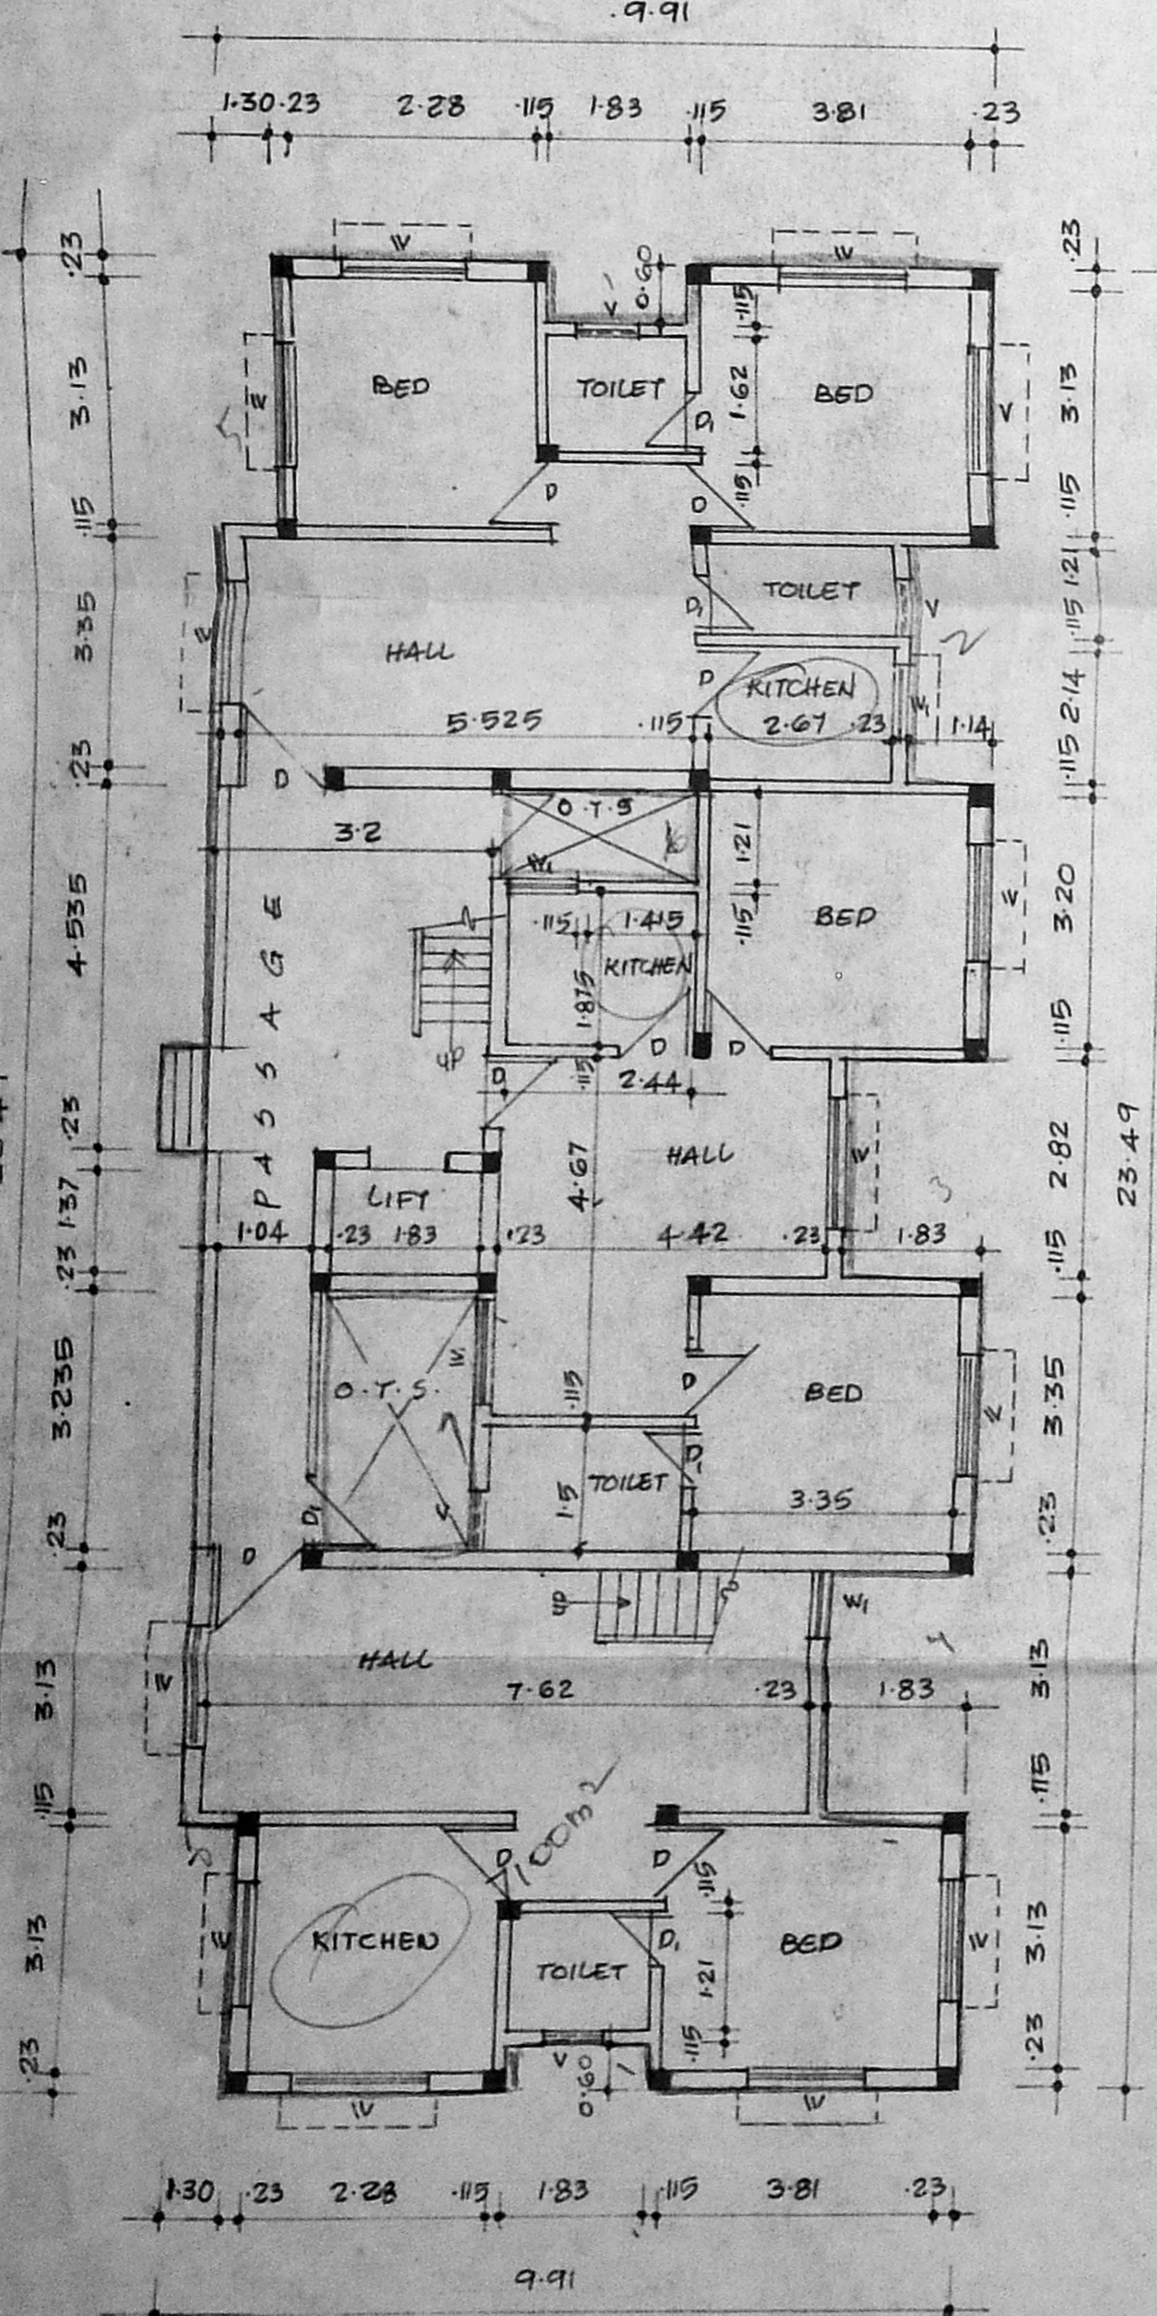

LIFT MACHINE ROOM PLAN

SCHEDULE OF JOINERY

D	DOOR	0.91 x 2.10
D ₁		0.75 x 2.10
W	WINDOW	1.50 x 2.10
W ₁		0.91 x 2.10
V	VENTILATOR	0.91 x 0.60
V ₁		0.60 x 0.60

AREA STATEMENTS

PLOT AREA	- 557.62 SQ.M.
GROUND FLOOR	- 200.321 SQ.M.
FIRST FLOOR	- 206.726 SQ.M.
SECOND FLOOR	- 208.885 SQ.M.
THIRD FLOOR	- 208.885 SQ.M.
TOTAL	- 824.817 SQ.M.
PLOT COVERAGE	- 37%
F.S-1	- 1.48

COLOUR INDEX

PROPOSED	[Symbol]
BOUNDARY	[Symbol]
ROAD	[Symbol]

PROPOSED RESIDENTIAL FLATS AT
 PLOT NO-713, BLOCK NO D-7
 ARIGNAR ANNANAGAR
 MADRAS - 40
 R-S NO (ONE PART & 7 PART OF PERIYAKUDAL VILLAGE)

SCALE	1"=8'0"	DATE	29-7-96	ISSUED ON	-
SHEET NO	1	DRAWN	C-K.GOPU	JOB NO	-

EXECUTIVE DIRECTOR
 (P.A. HOLDER)
 FOR APOLLO ESTATES & BUILDERS (PVT) LTD
OWNER

Er. K. VENUGOPAL, Rtd. A.E.E.
 CORPORATION OF MADRAS
 Civil & Sanitary Engineering Consultant
 Licensed Surveyor, Class-I No. 300
 Licensed Plumber, Class-I Metro V. for
 Sewerage No. Water Supply No.
 2, Washerman Street, Ranganathan (Lib. 1st)
 Backside of Corporation Girls Higher Secondary School
 MADRAS - 600 034.
LICENSED SURVEYOR