





**SPECIFICATIONS**

- R.C. COLUMNS IN FOUNDATION
- ALL R.C. COLUMNS ARE CONNECTED BY PLINTH BEAMS
- MOSAIC FLOORING
- JOINERY IS TEAK WOOD
- LINTELS OVER OPENINGS
- 2" IN BASEMENT AND IN UPPER STRUCTURE
- ROOF IS COVERED BY 5" FLIES
- ALL R.C. WORK IS C.C.R.A.
- WALLS ARE PLASTERED IN C.M. 1:5
- ALL WALLS ARE PAINTED IN CEMENT PAINT
- WEATHERING COURSE ARE LAID OVER ROOF IN PROPER

30/12/12

**SCHEDULE OF JOINERY**

D1	3'6" X 7'0"	T.W. ENT. DECO DOOR
D2	3'0" X 7'0"	PANNELLED DOOR
D3	2'6" X 7'0"	FLUSH DOOR
W1	6'0" X 2'6"	T.W. GLAZED WINDOW
W2	2'0" X 2'6"	DO
W3	2'0" X 3'0"	T.W. KITCHEN WINDOW
W4	3'0" X 2'6"	T.W. GLAZED WINDOW
W5	3'0" X 2'0"	T.W. GLAZED VENTILATOR
W6	2'0" X 3'0"	DO
W7	2'0" X 2'6"	T.W. FRANCH WINDOW

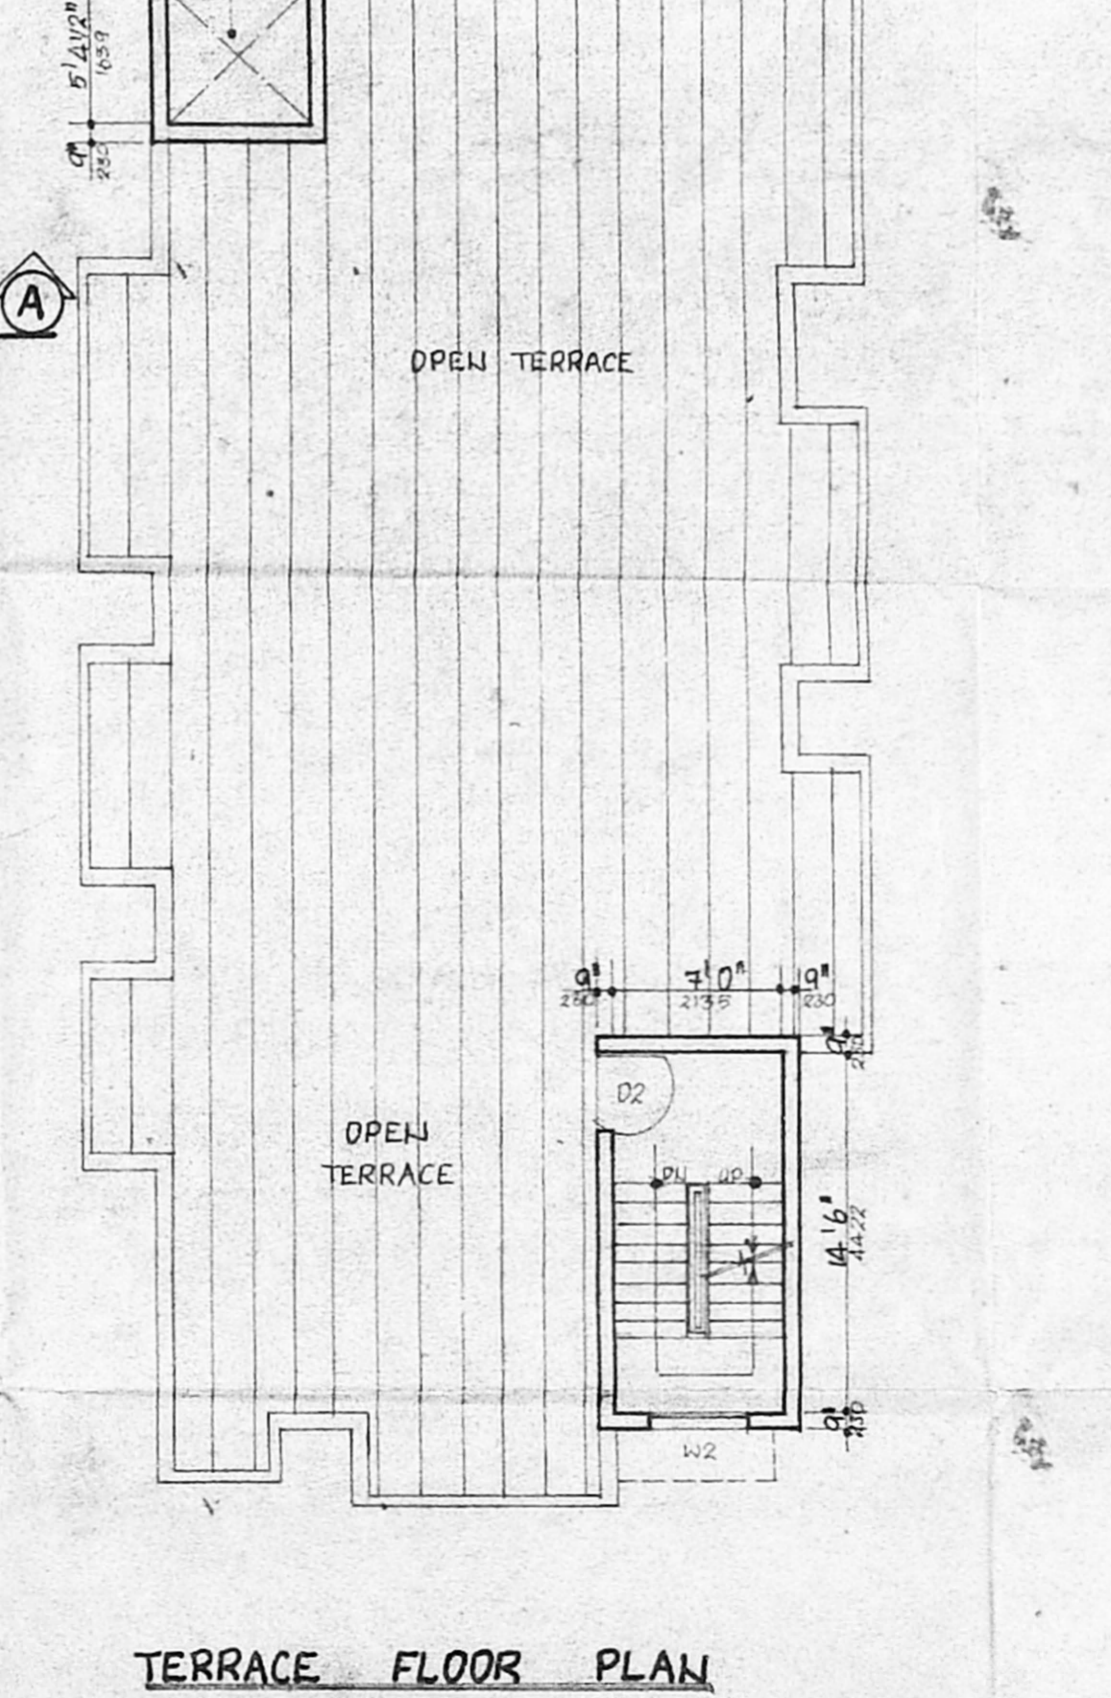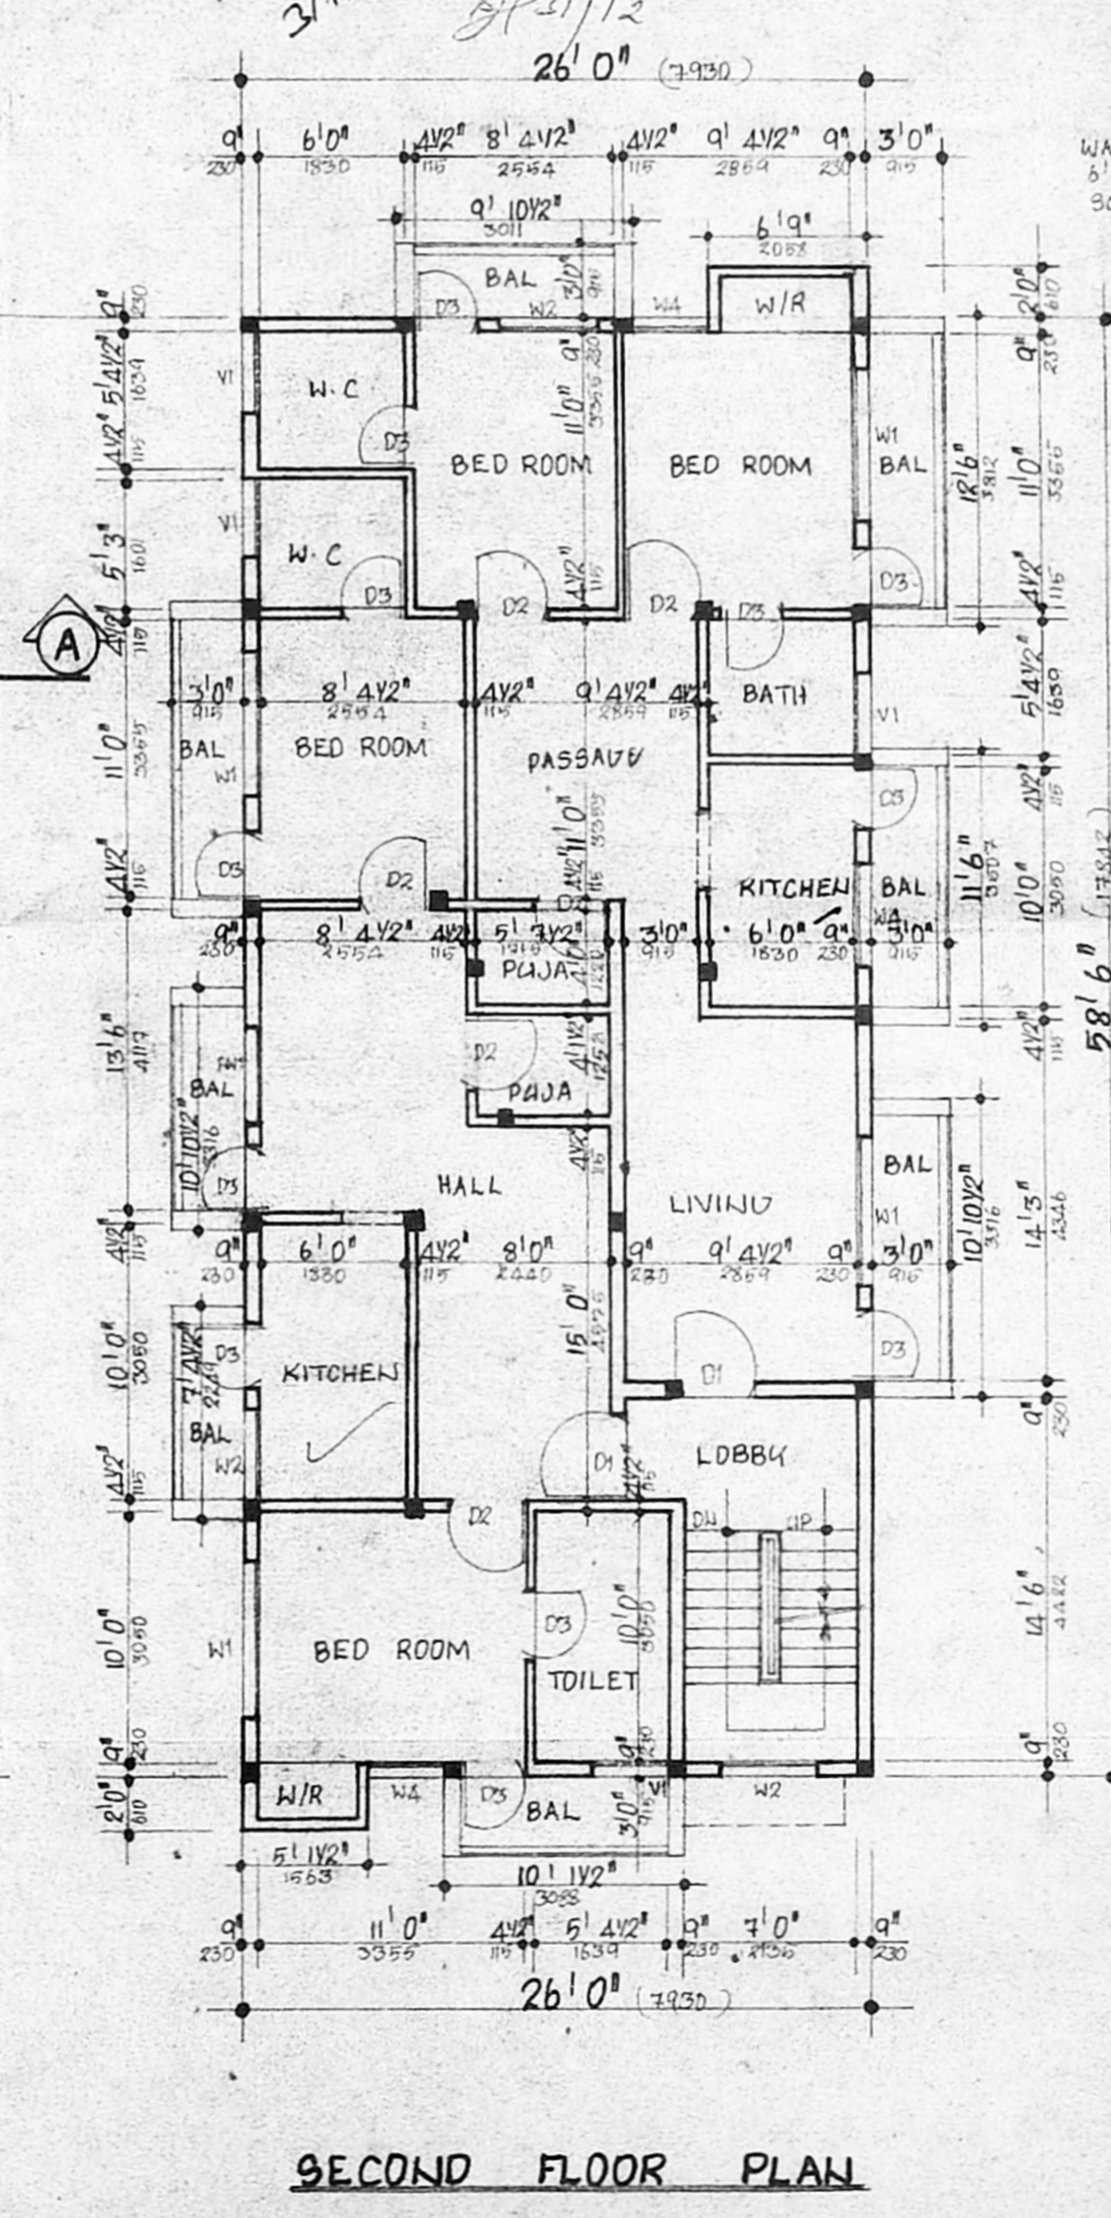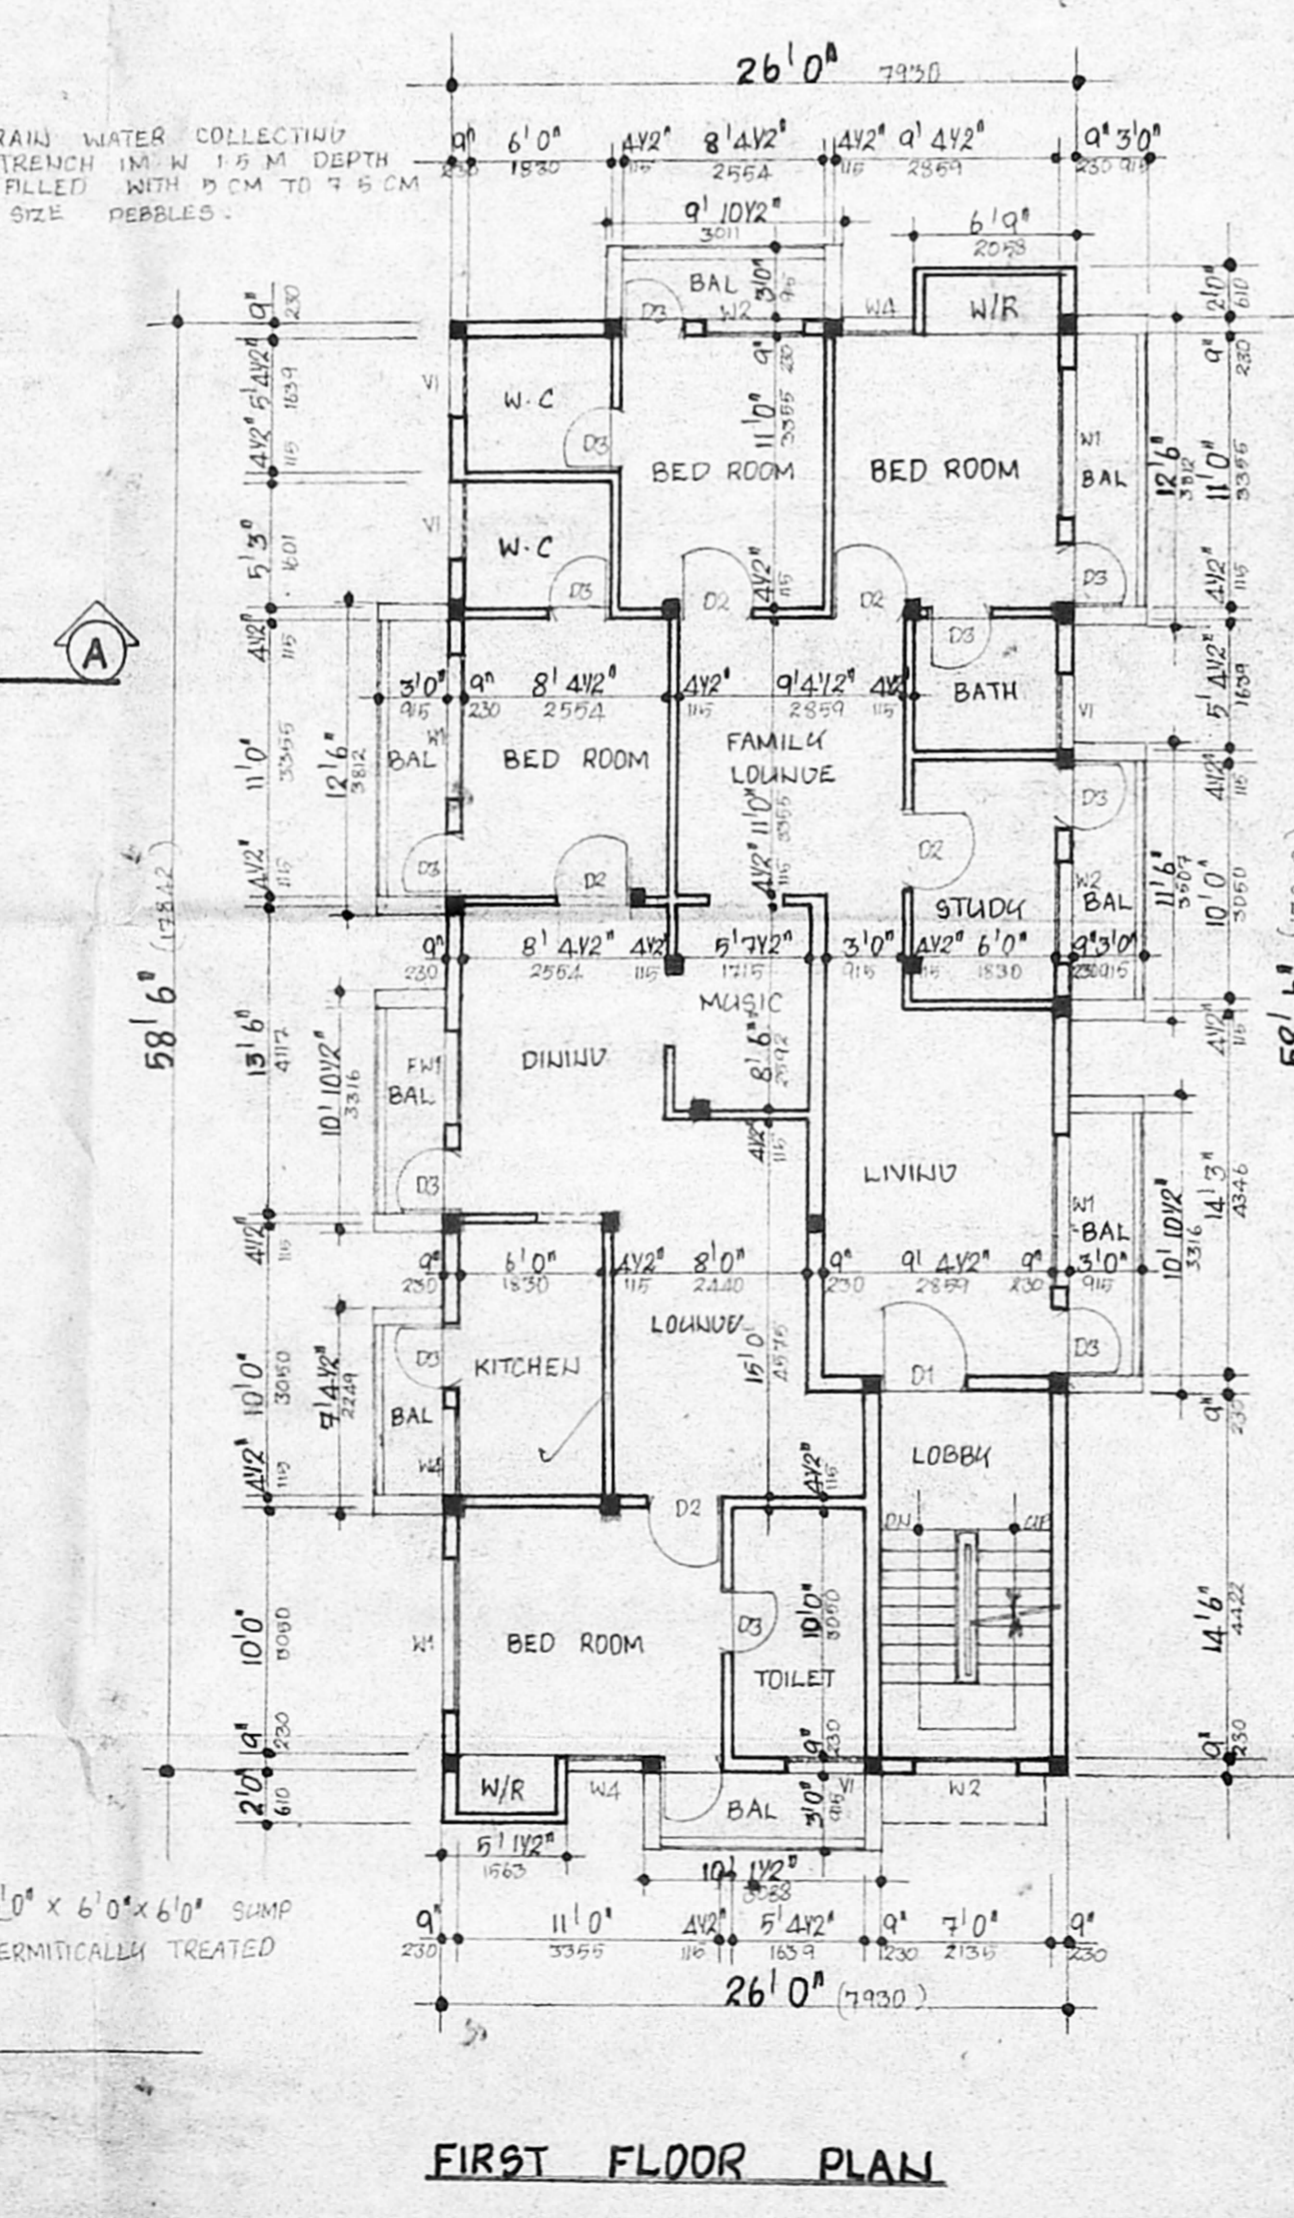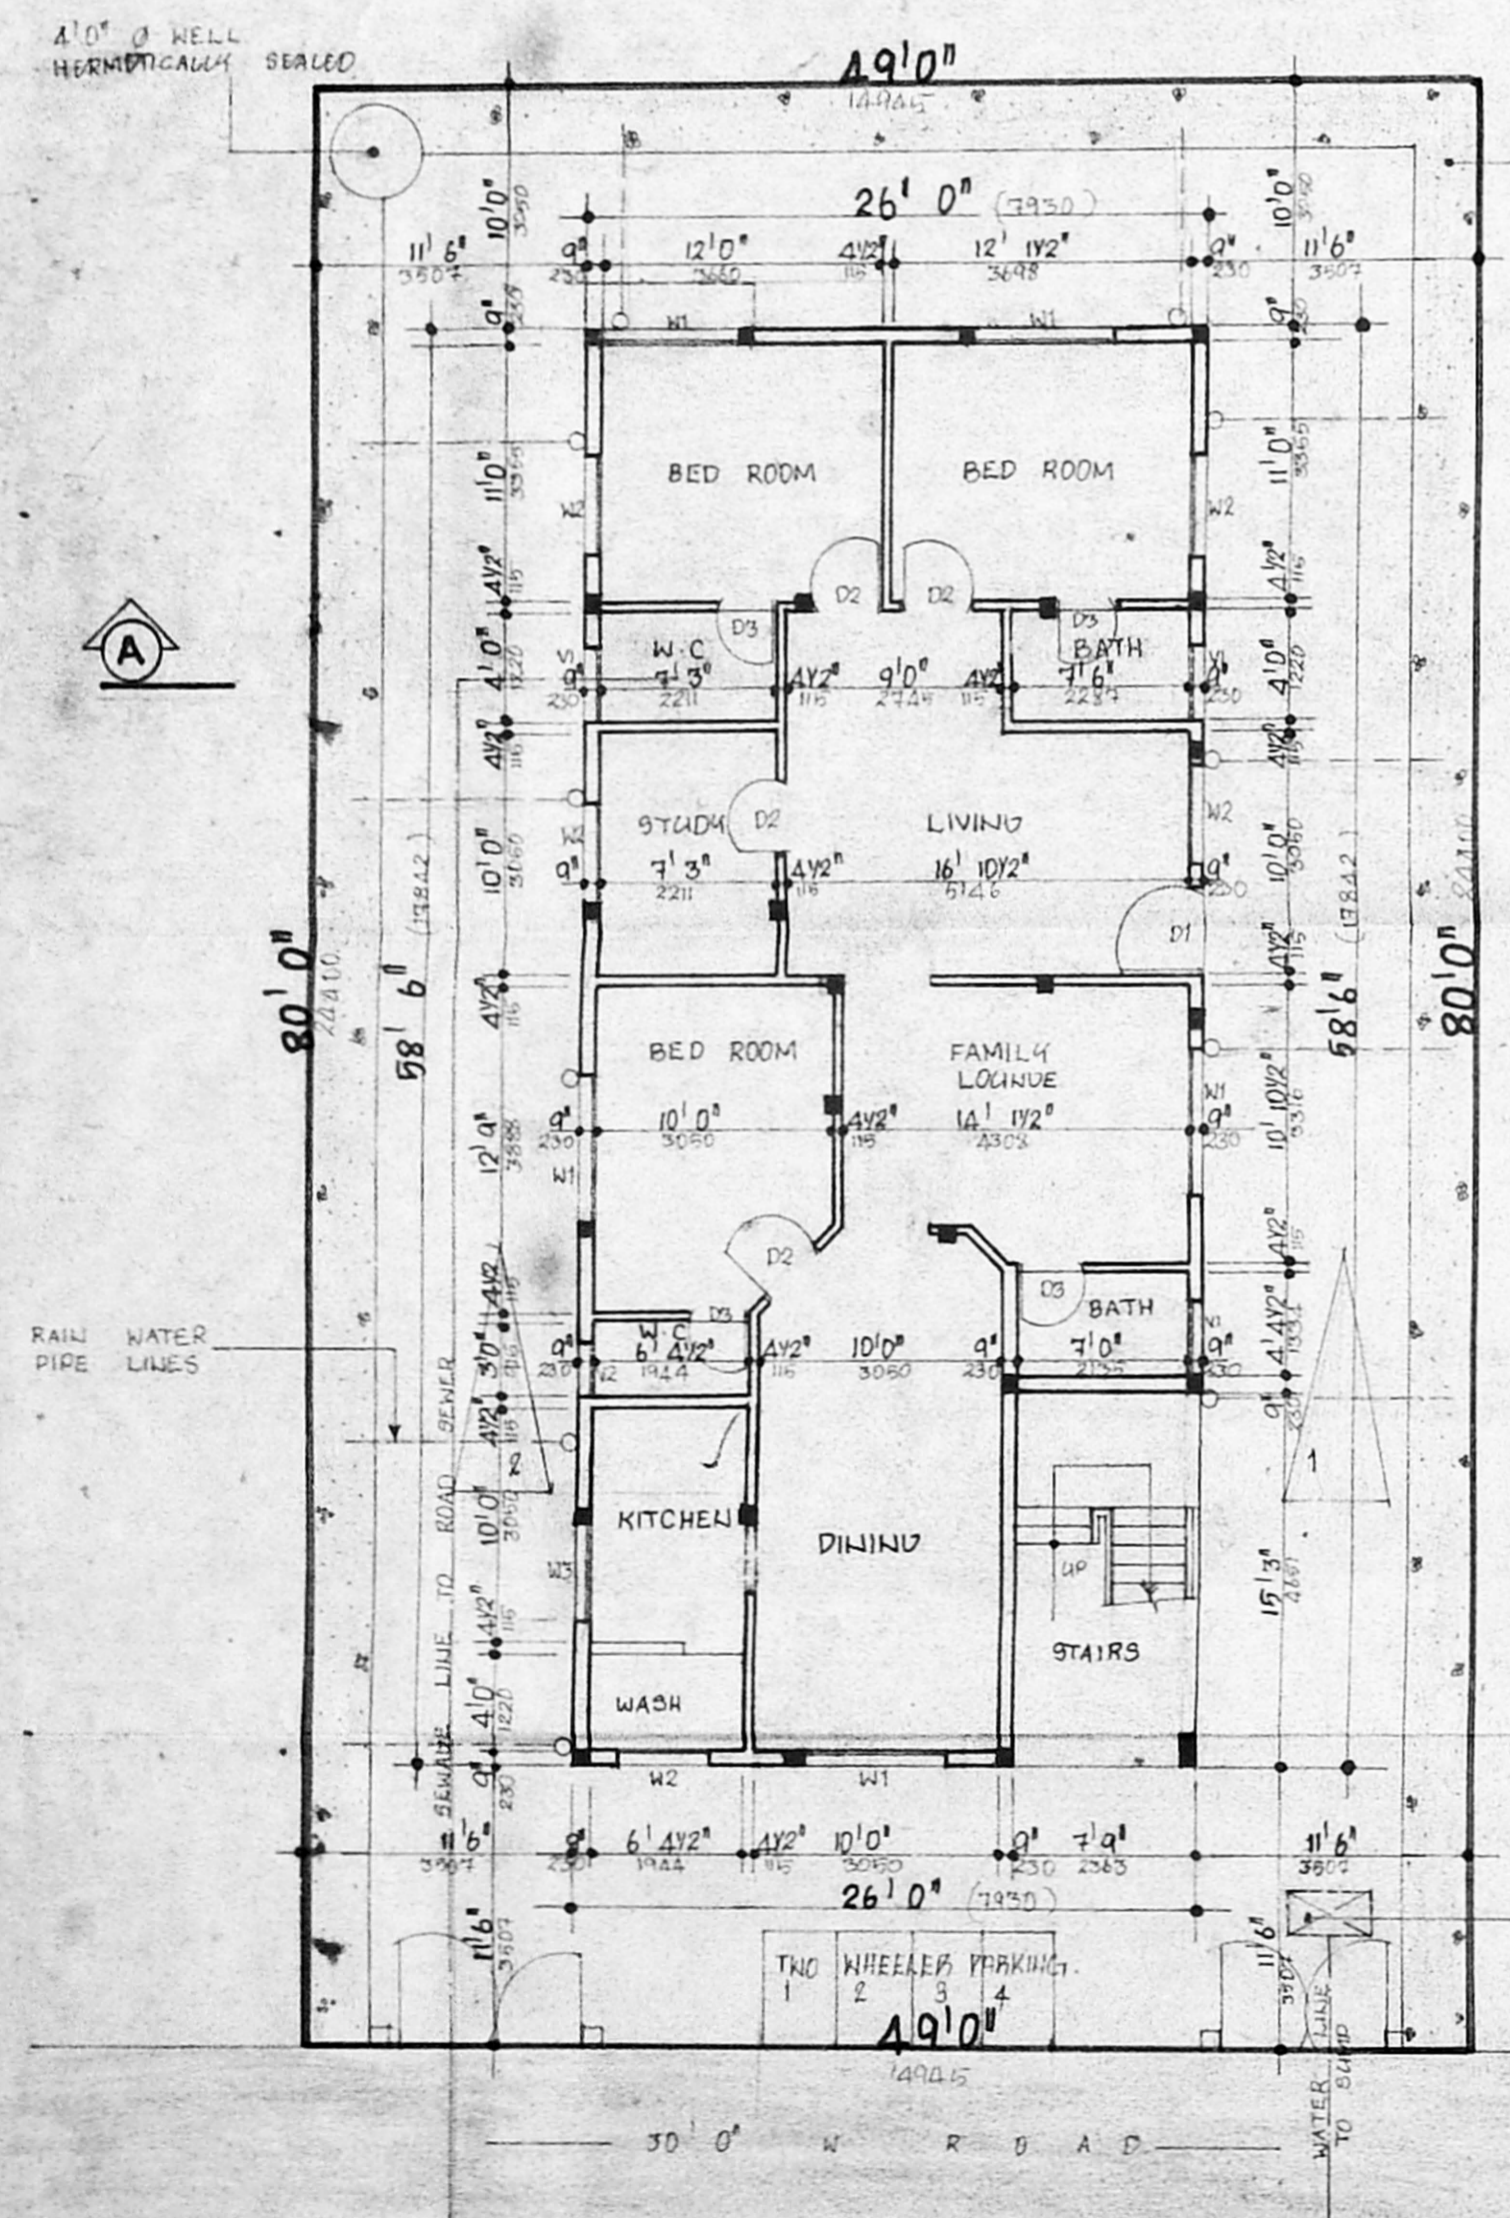

**AREA STATEMENT**

FLOOR	SQ. FT.	SQ. M.
GROUND FLOOR	1521.00	141.36
FIRST FLOOR	1801.00	167.37
SECOND FLOOR	1801.00	167.37
TOTAL AREA	5123.00	476.11
PLOT AREA	3420.00	364.31

PLOT COVERAGE: 38.80% F.S.I. 1.30

**PROPOSED FLATS AT**  
PLOT NO. 4131 A, DOOR NO V-26  
ANNA NAGAR, MADRAS.  
T. S. NO 434, BLOCK NO. 2  
MULLAM VILLAGE

**COLOUR CODE REFERENCE**

PROPOSED	□
ROAD	▬
PLOT BOUNDARY	▬

SCALE 1" = 8' 0" DATE 30.8.96  
DRN CHD

*Handwritten signature*

**OWNER'S SIGNATURE**  
*Handwritten signature*  
S. Thiruvengadam, M.A. M.A. STRUC-4  
CLASS I, L.S. NO. 137  
A-20, ANNA NAGAR EAST,  
MADRAS-600 102  
PH: 6263252, 6264142, 6216443

LICENCED SURVEYOR