


Planning Permit No. B/24614/64/97
APPROVED
 SUBJECT TO CONDITIONS IN THIS ORDER LETTER.
 No. B/26992/96 Date 2/97
 FOR THE CHIEF EXECUTIVE CHENNAI METROPOLITAN DEVELOPMENT AUTHORITY CHENNAI-600 008.

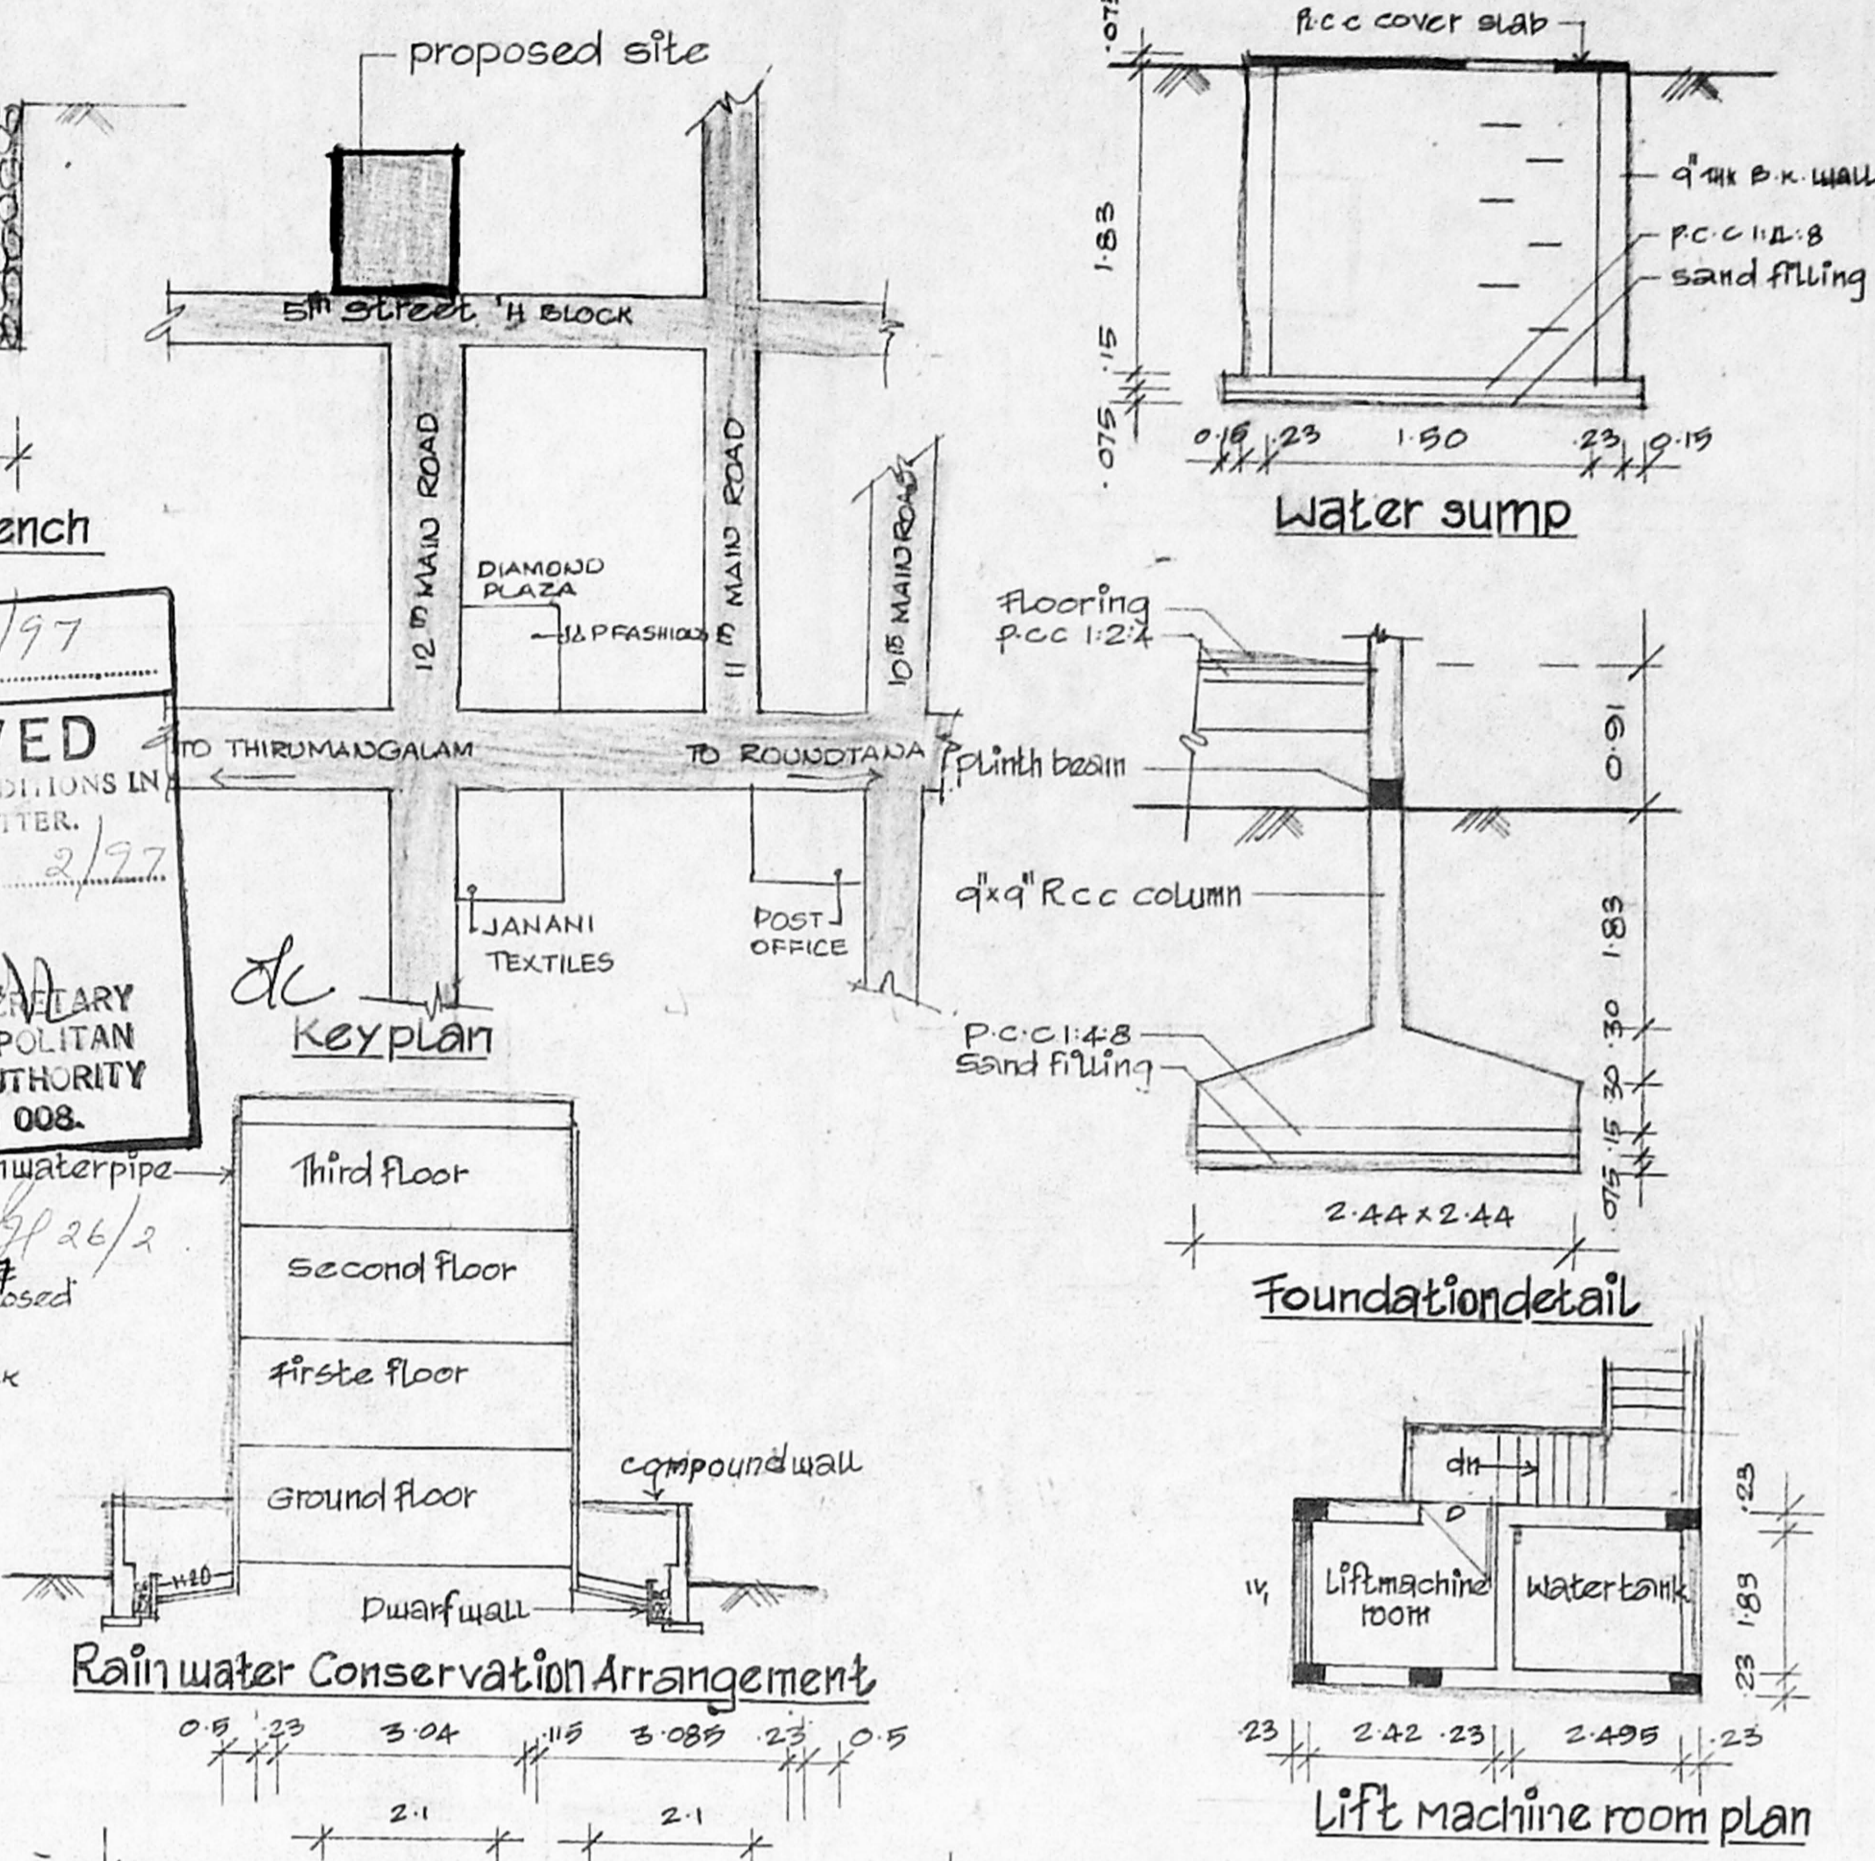






SCHEDULE OF JOINERY

| | | |
|-----|-------------|-----------------------|
| D | DOOR | 0.91x2.10 |
| D1 | | 0.75x2.10 |
| D/W | DOOR/WINDOW | 0.91x2.10 / 0.91x1.50 |
| W | WINDOW | 2.0x1.50 |
| W1 | | 1.83x1.50 |
| W2 | | 1.35x1.50 |
| W3 | | 1.21x1.50 |
| W4 | | 0.91x1.50 |
| V | VENTILATOR | 1.21x0.61 |
| V | | 0.61x0.61 |

APCA D/PP NO. 1
 B3/26992/96
 2/97

AREA STATEMENTS

| | | |
|---------------|---|-----------------------|
| PLOT AREA | - | 455.39 M ² |
| GROUND FLOOR | - | 157.383 " |
| FIRST FLOOR | - | 172.507 " |
| SECOND FLOOR | - | 172.507 " |
| THIRD FLOOR | - | 172.507 " |
| TOTAL | - | 674.904 " |
| PLOT COVERAGE | - | 38% |
| F.S-1 | - | 1.48 |

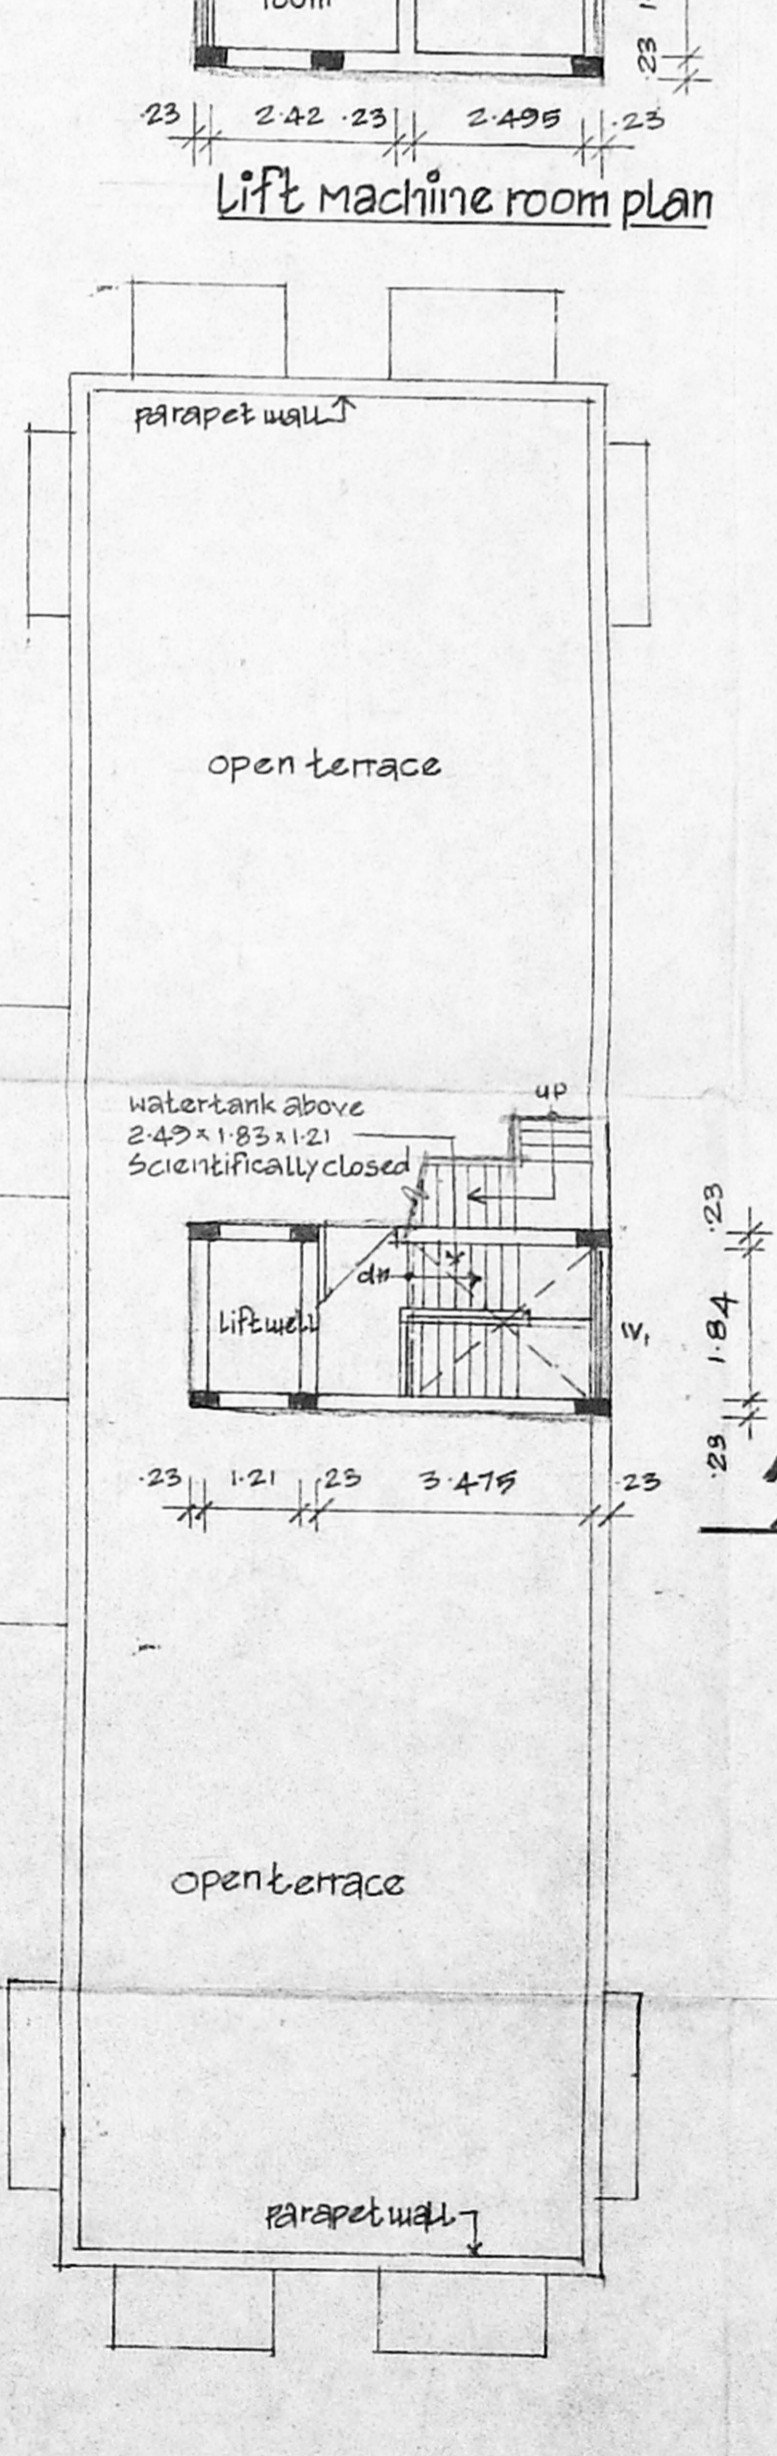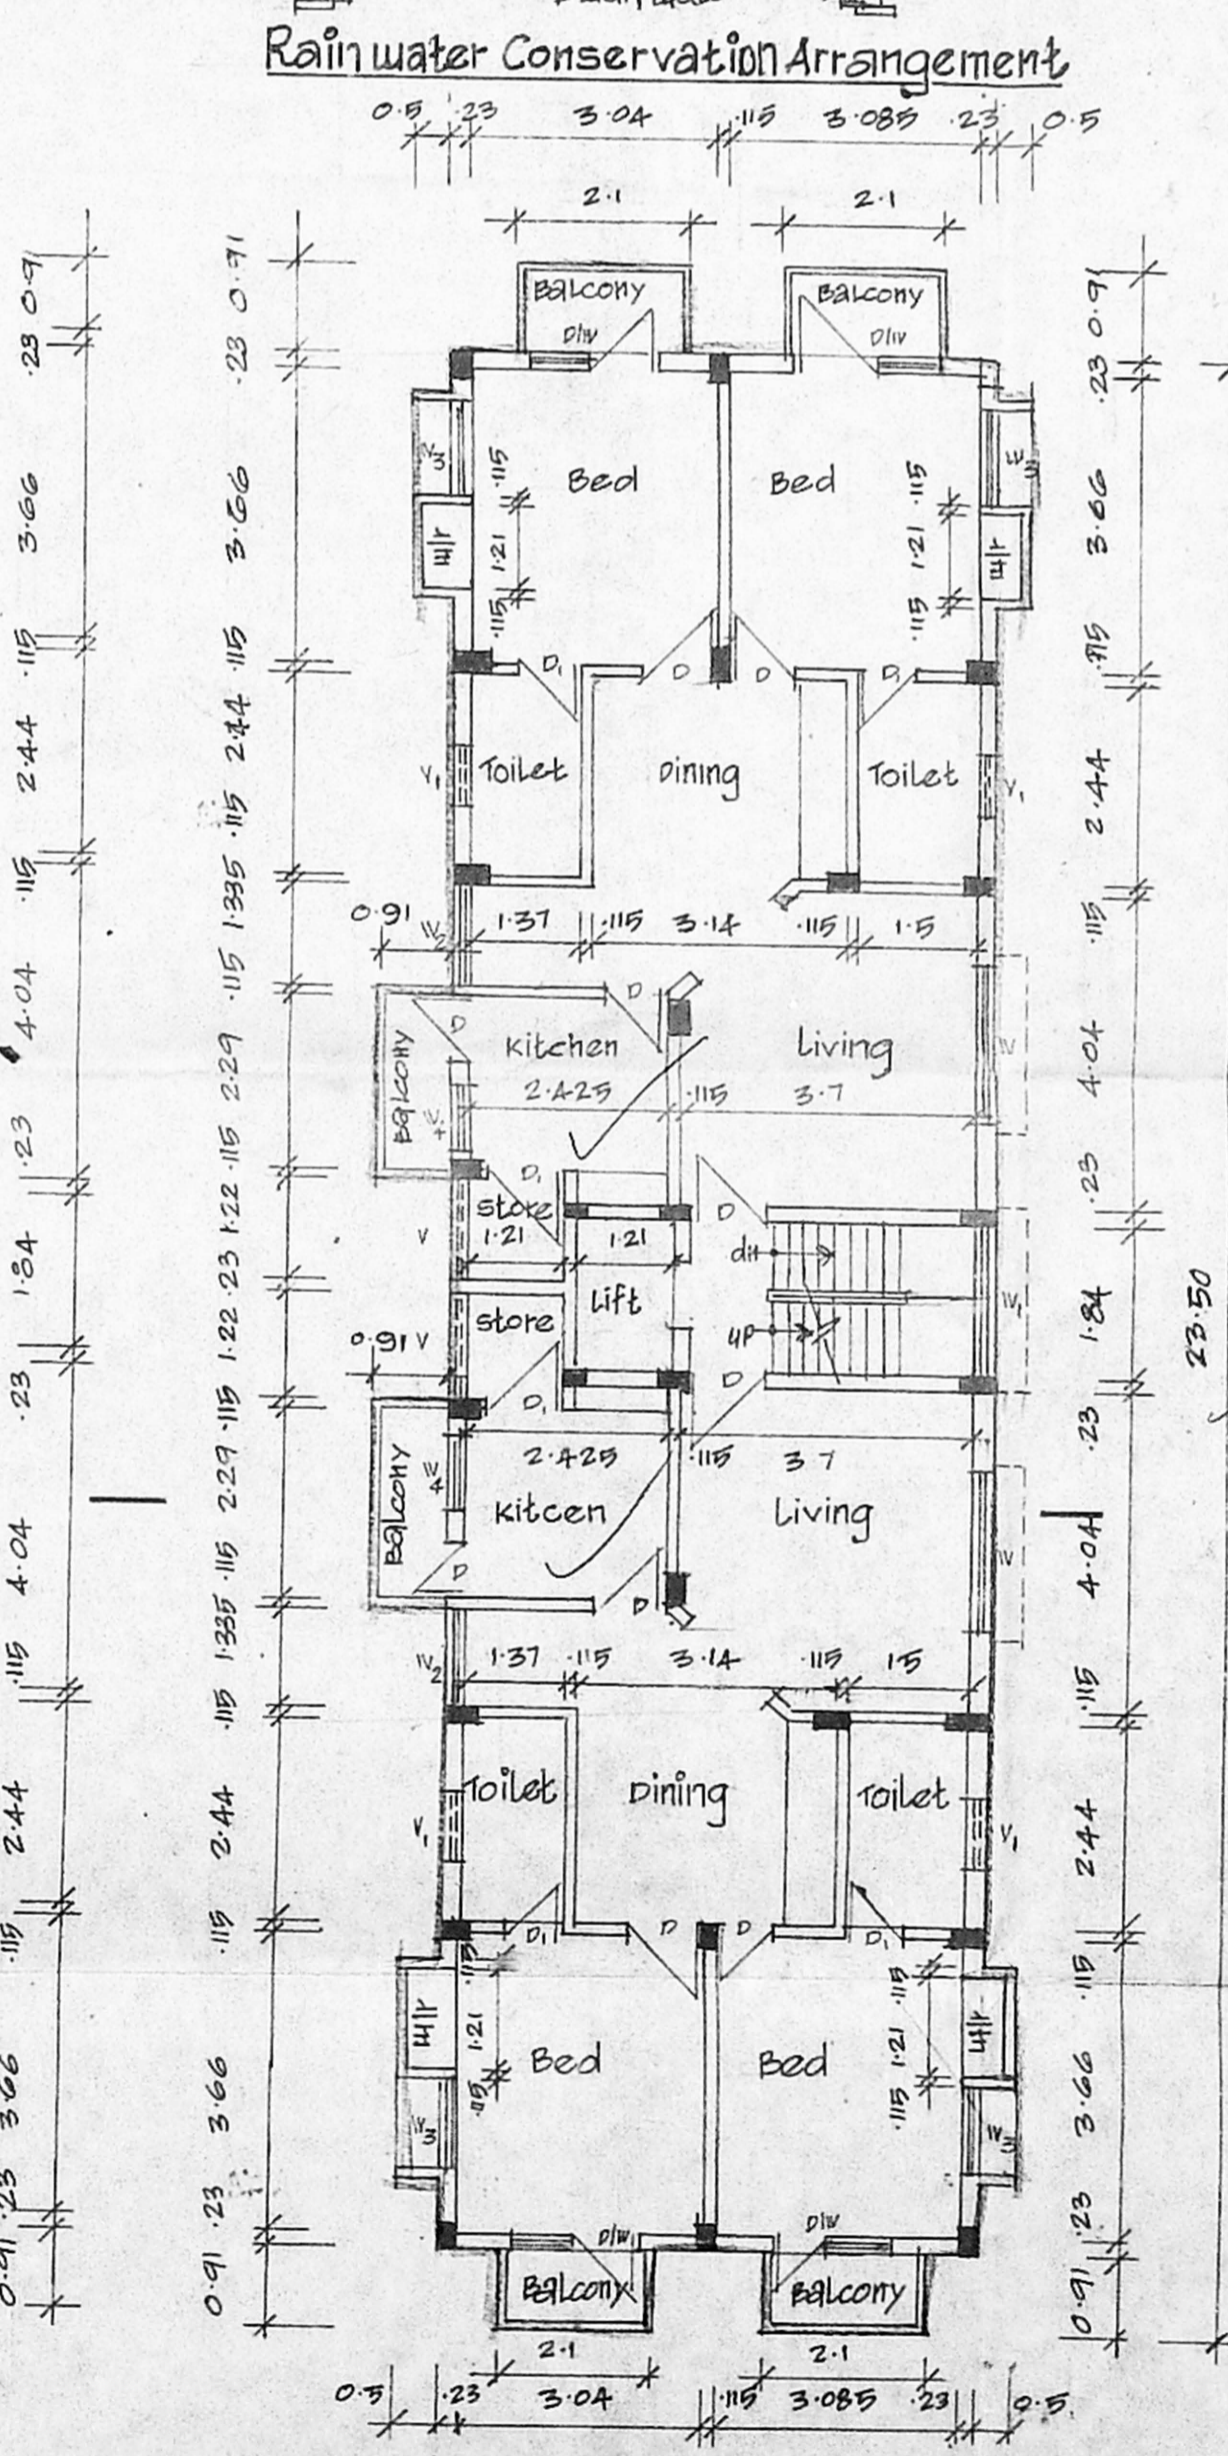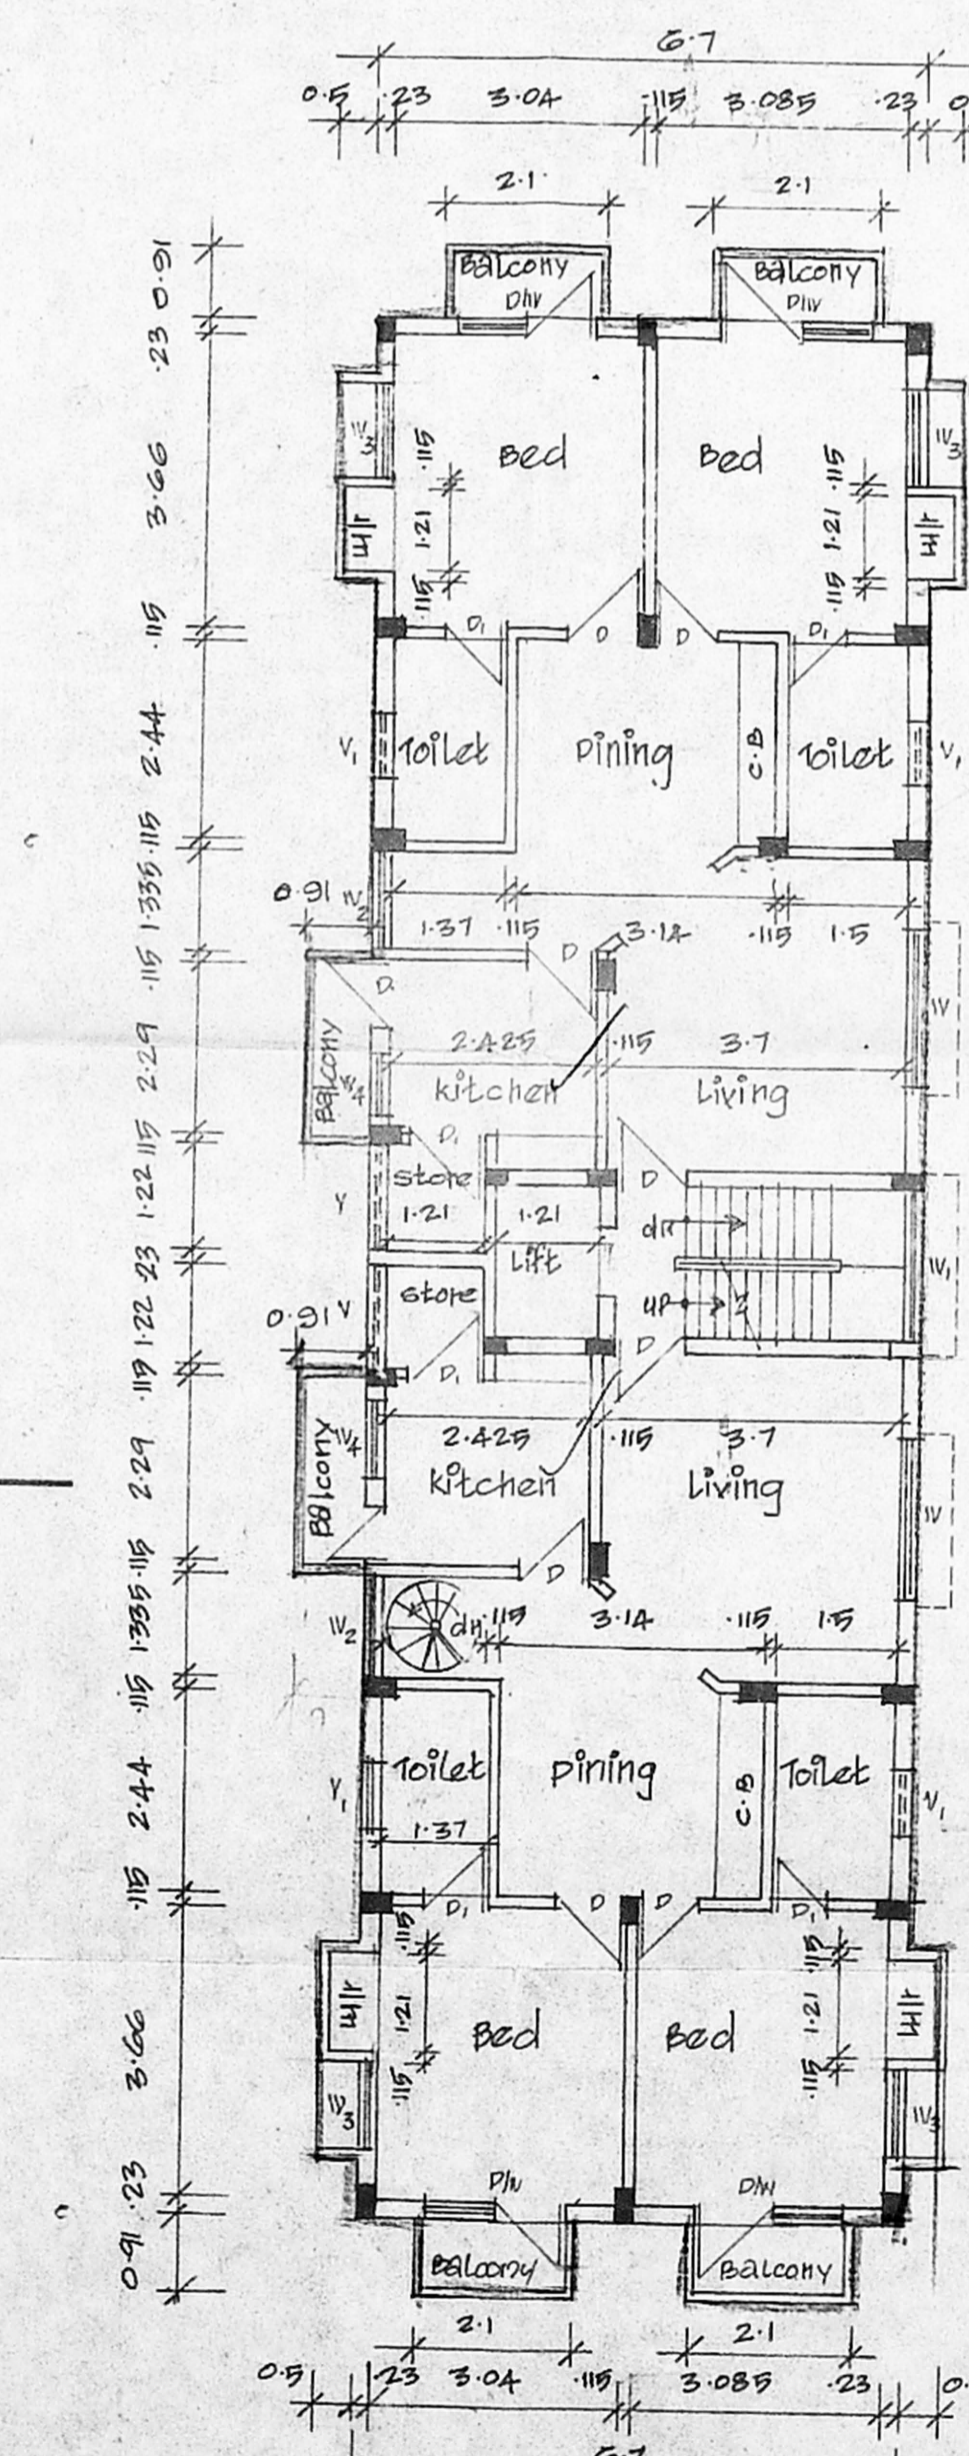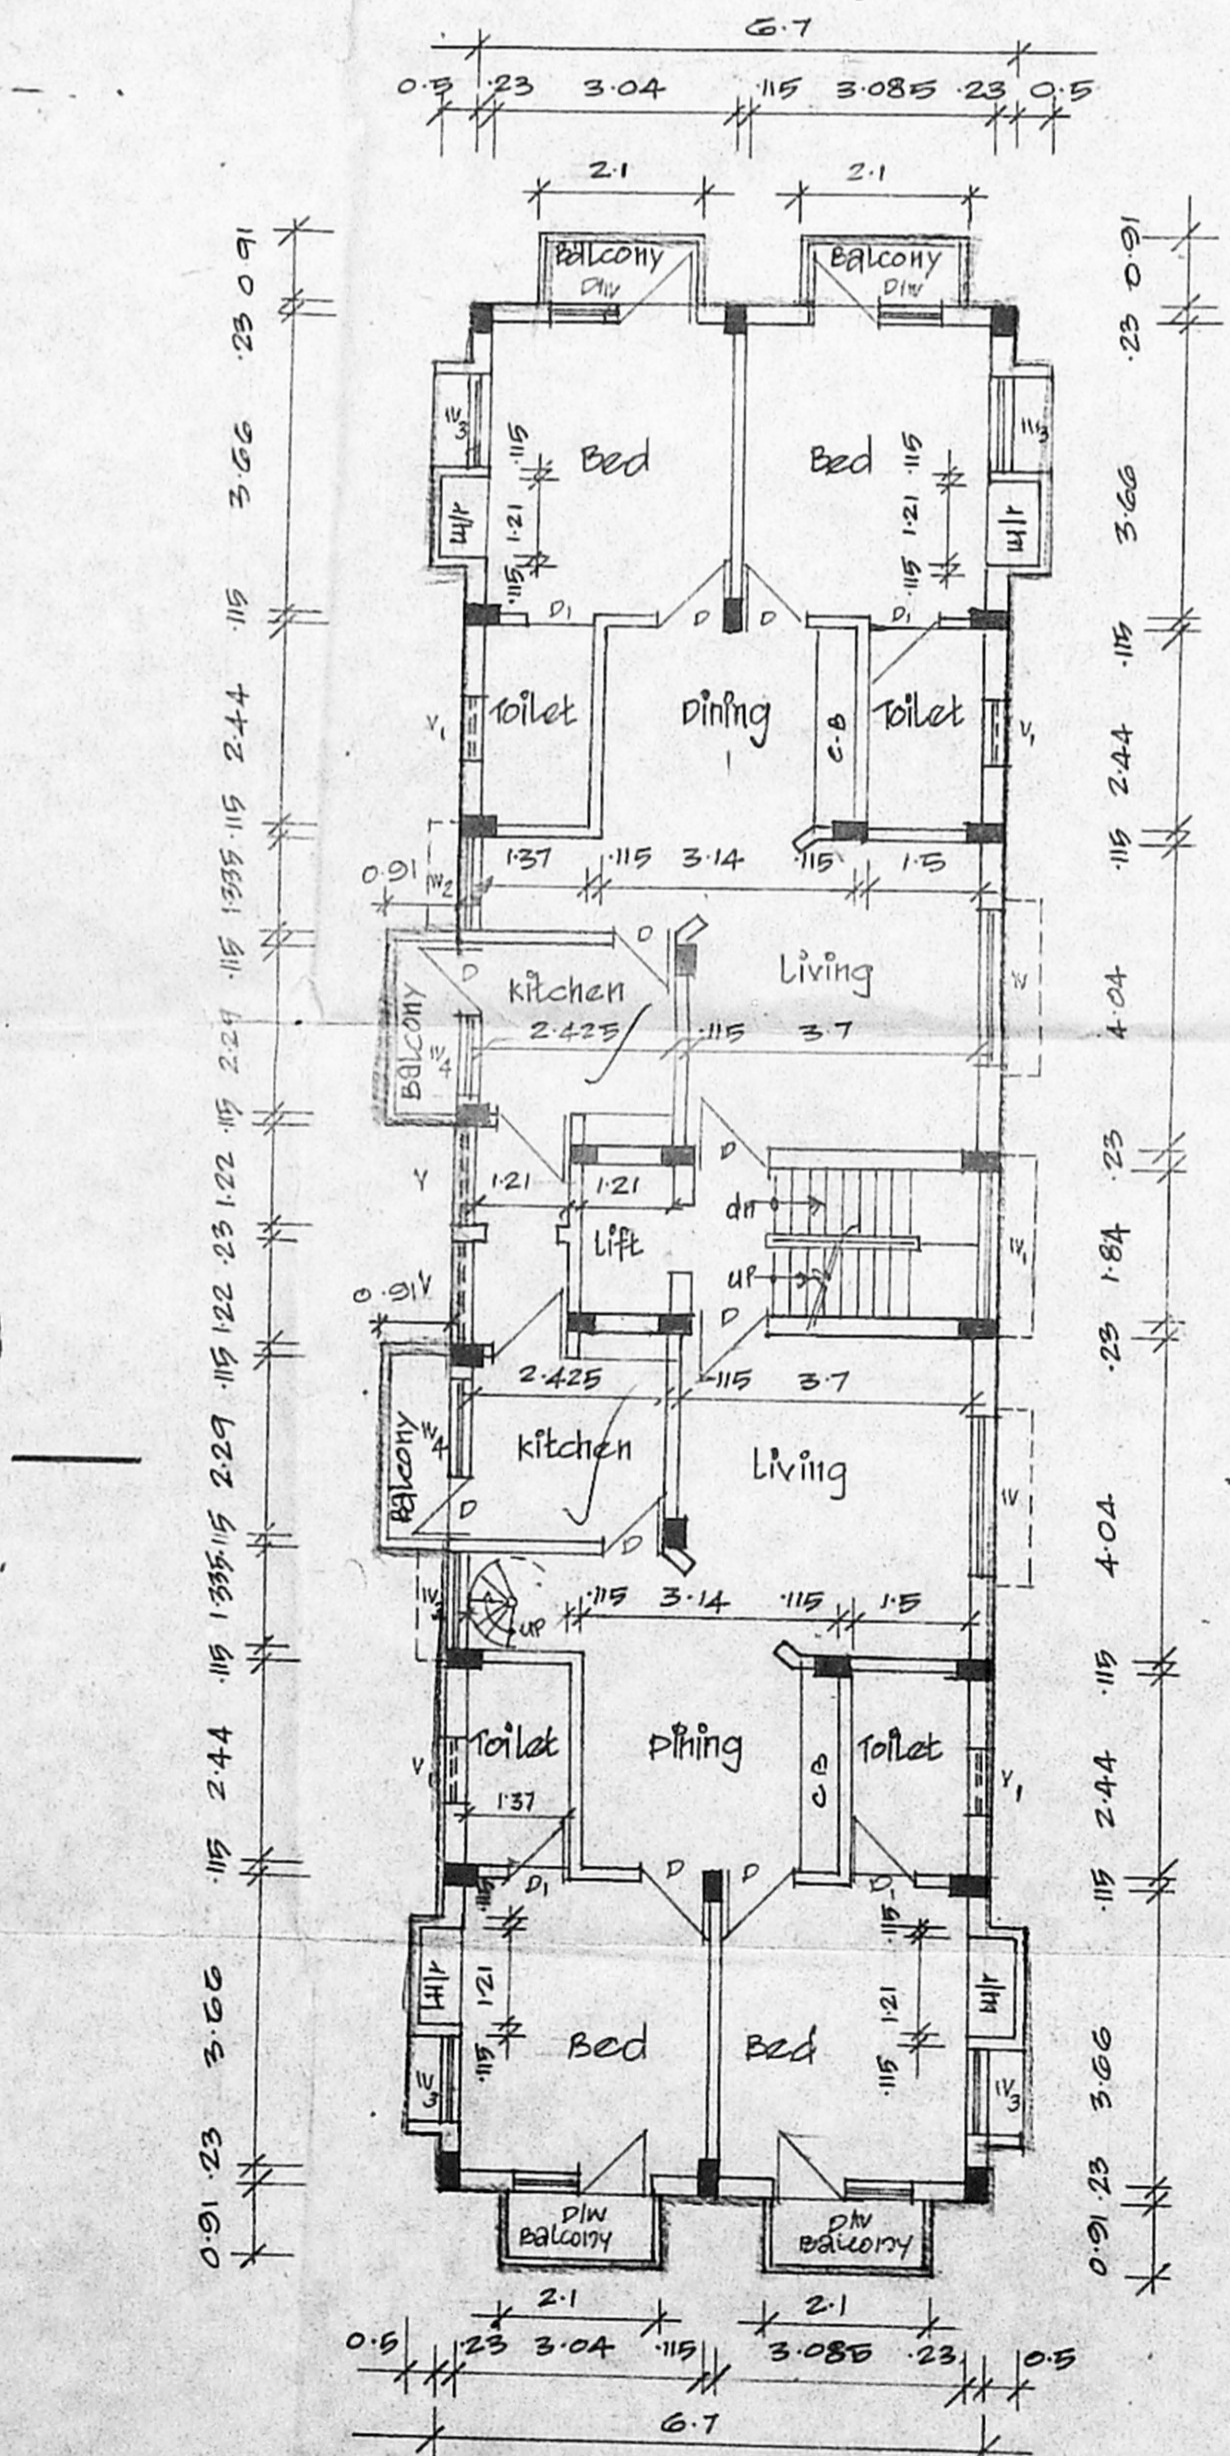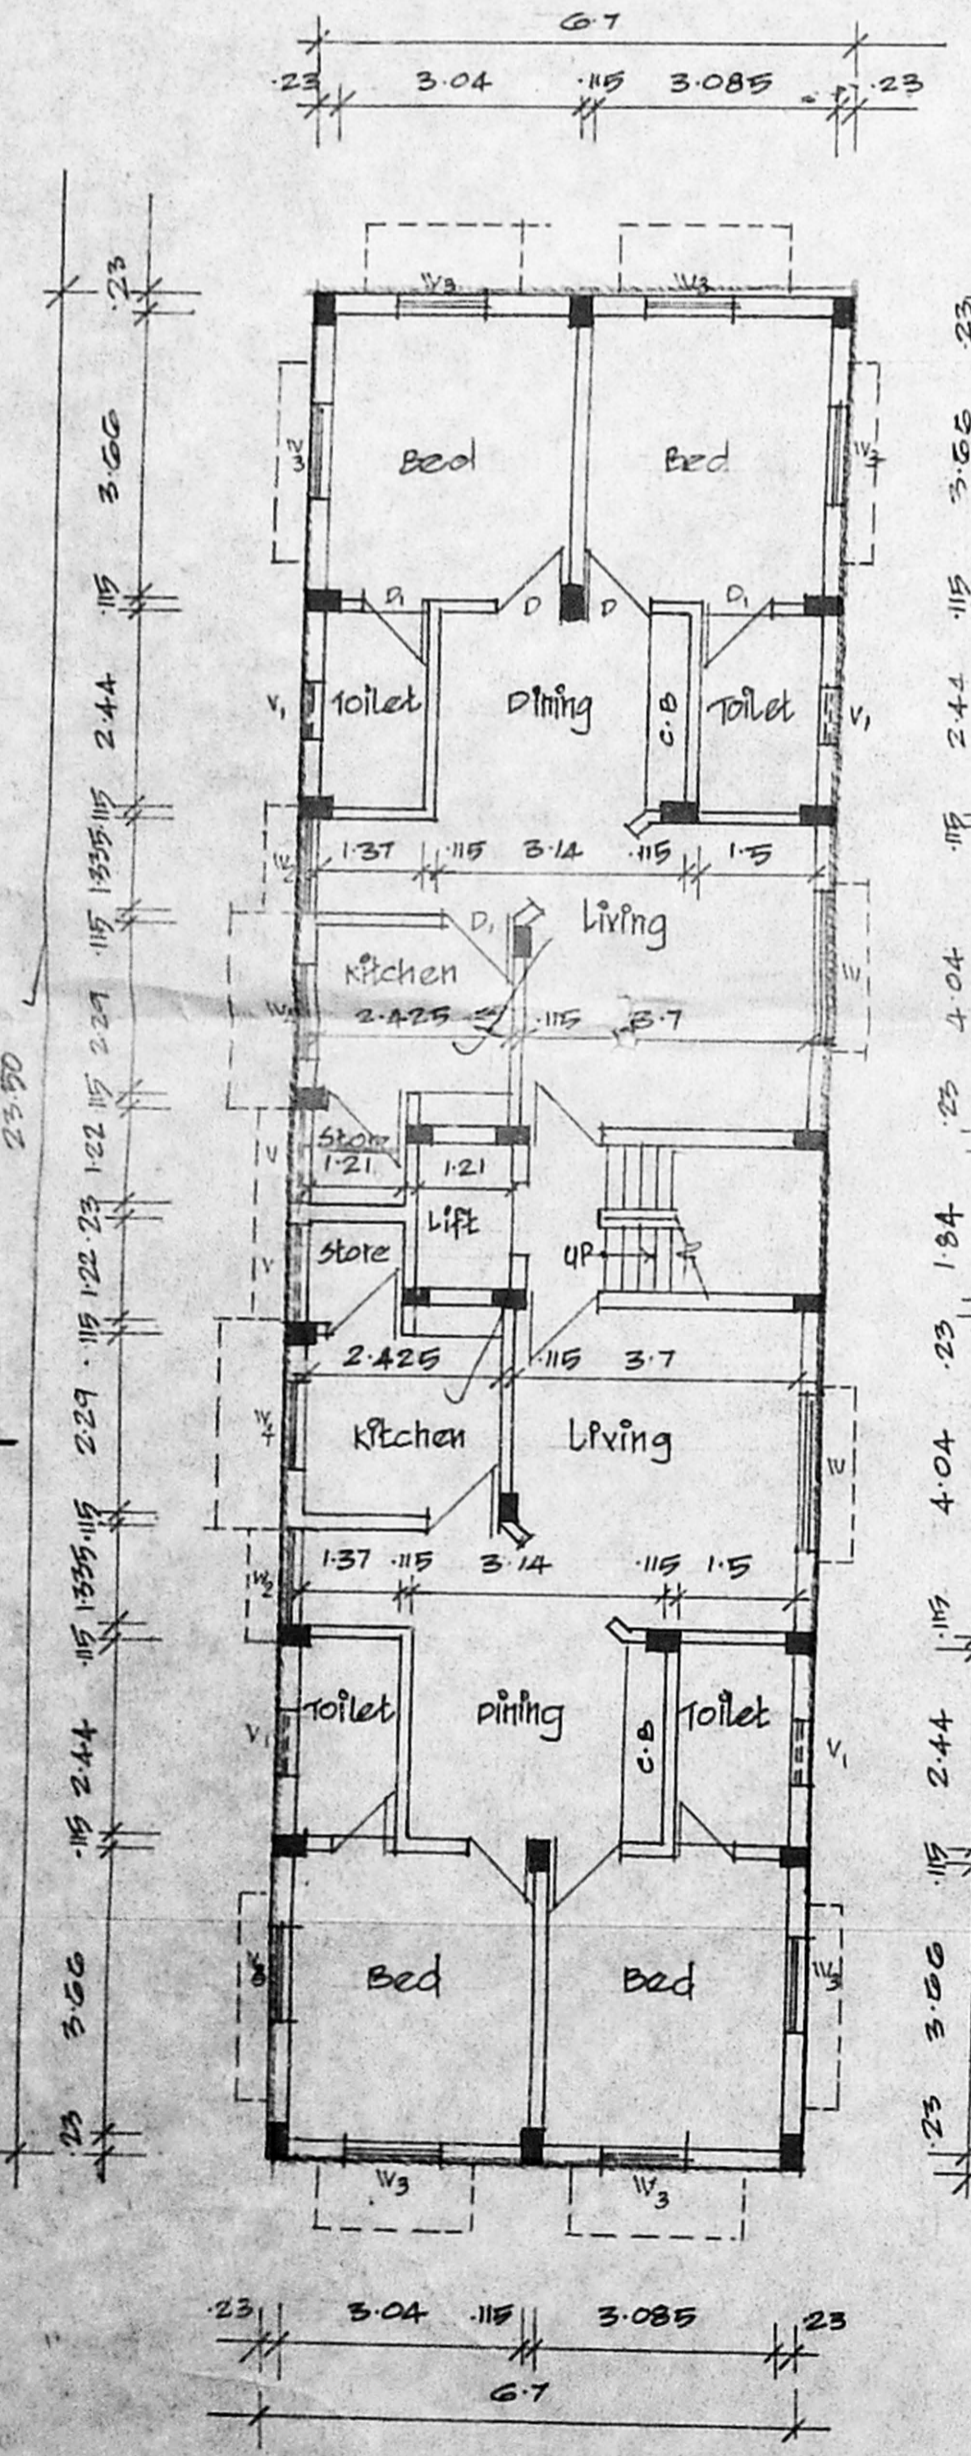

COLOUR INDEX

| | |
|----------|----------------|
| PROPOSED | [Color swatch] |
| ROAD | [Color swatch] |
| BOUNDARY | [Color swatch] |

PROPOSED RESIDENTIAL FLATS AT PLOT NO-14.11, (PART) SURVEY NO-207, H-BLOCK 5th STREET 12th MAINROAD ANNANAGAR MADRAS.

| | | |
|--------------|----------------|---------------|
| SCALE: 1:100 | DATE: 4-11-96 | JOB NO 165/96 |
| SHEET NO 1 | DRAWN: CK-GOPI | ISSUED ON: |

OWNER
 H. SYED SHAH ALAM
 (EXECUTIVE DIRECTOR)
 APOLLO ESTATE & BUILDERS PVT LTD

LICENSED SURVEYOR
 SURESH KUMAR, A.I.A., A.I.C.E.
 F.C. No. 185/121, 122, 123,1000