





Planning Permit No. 75/96

APPROVED

SUBJECT TO THE CONDITIONS IN THIS OFFICE LETTER.

No. 12/17 Date 12-7-96

FOR MEMBER SECRETARY
MADRAS METROPOLITAN
DEVELOPMENT AUTHORITY
MADRAS 600 008.

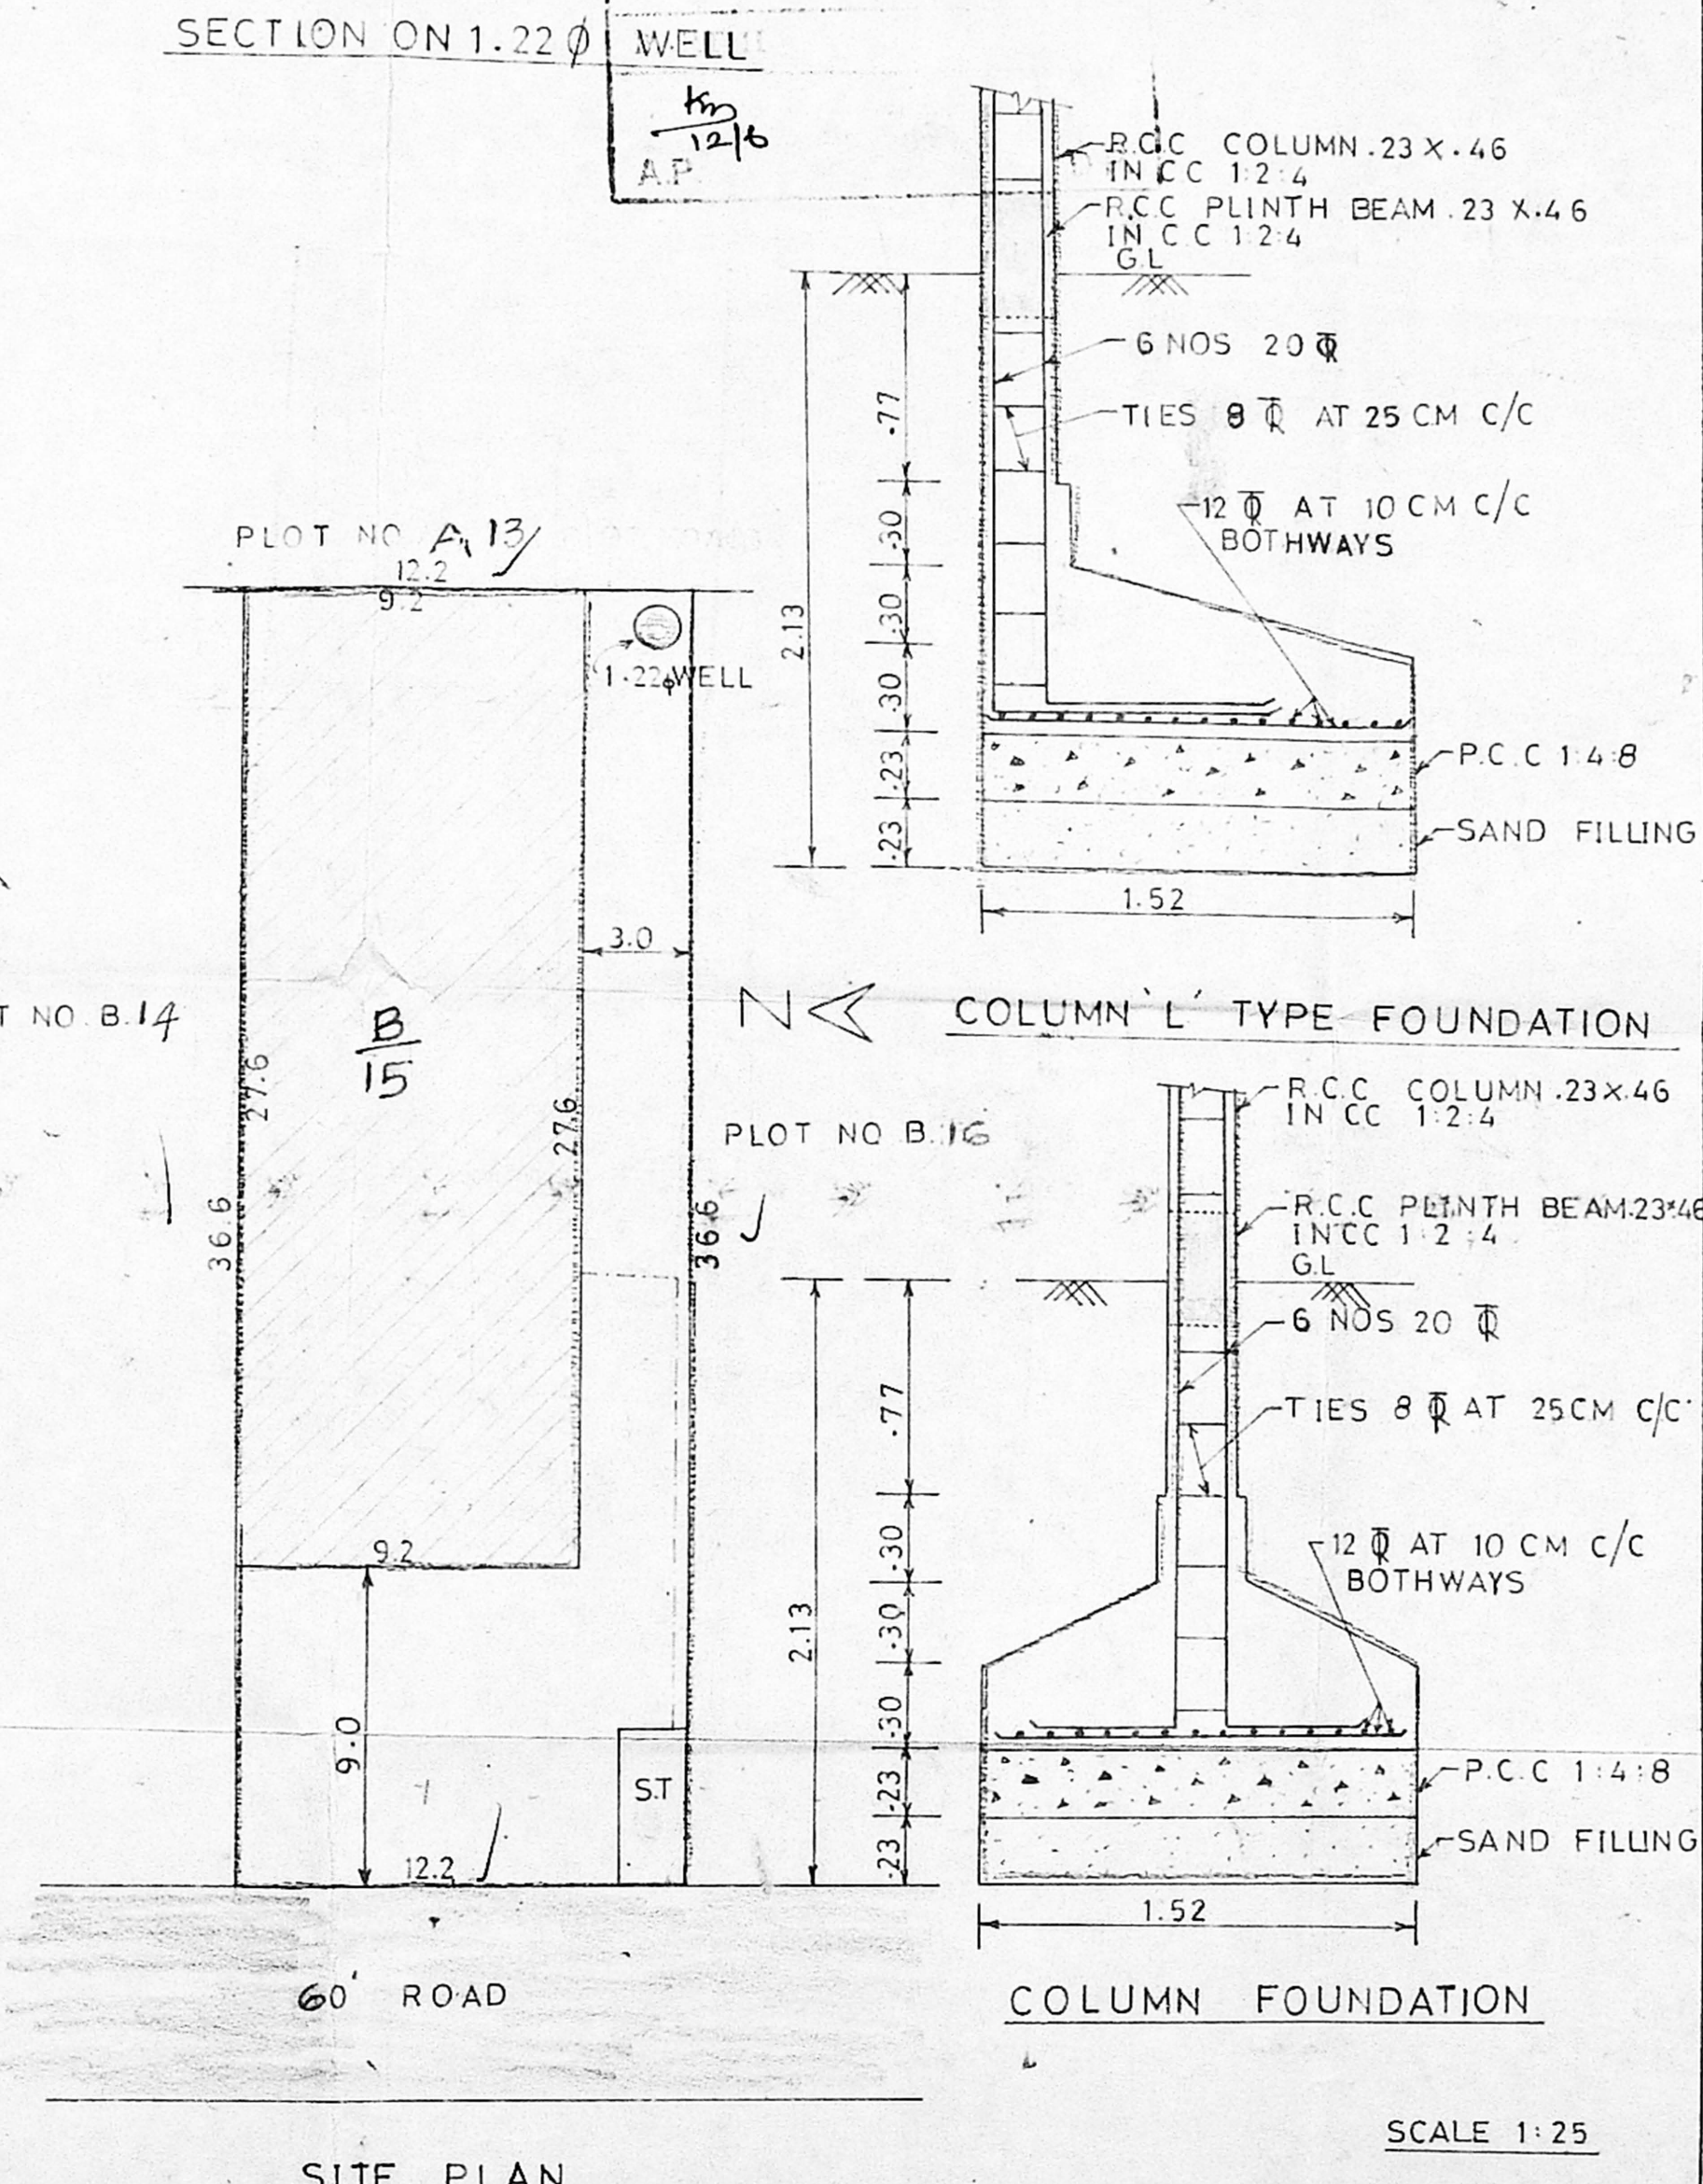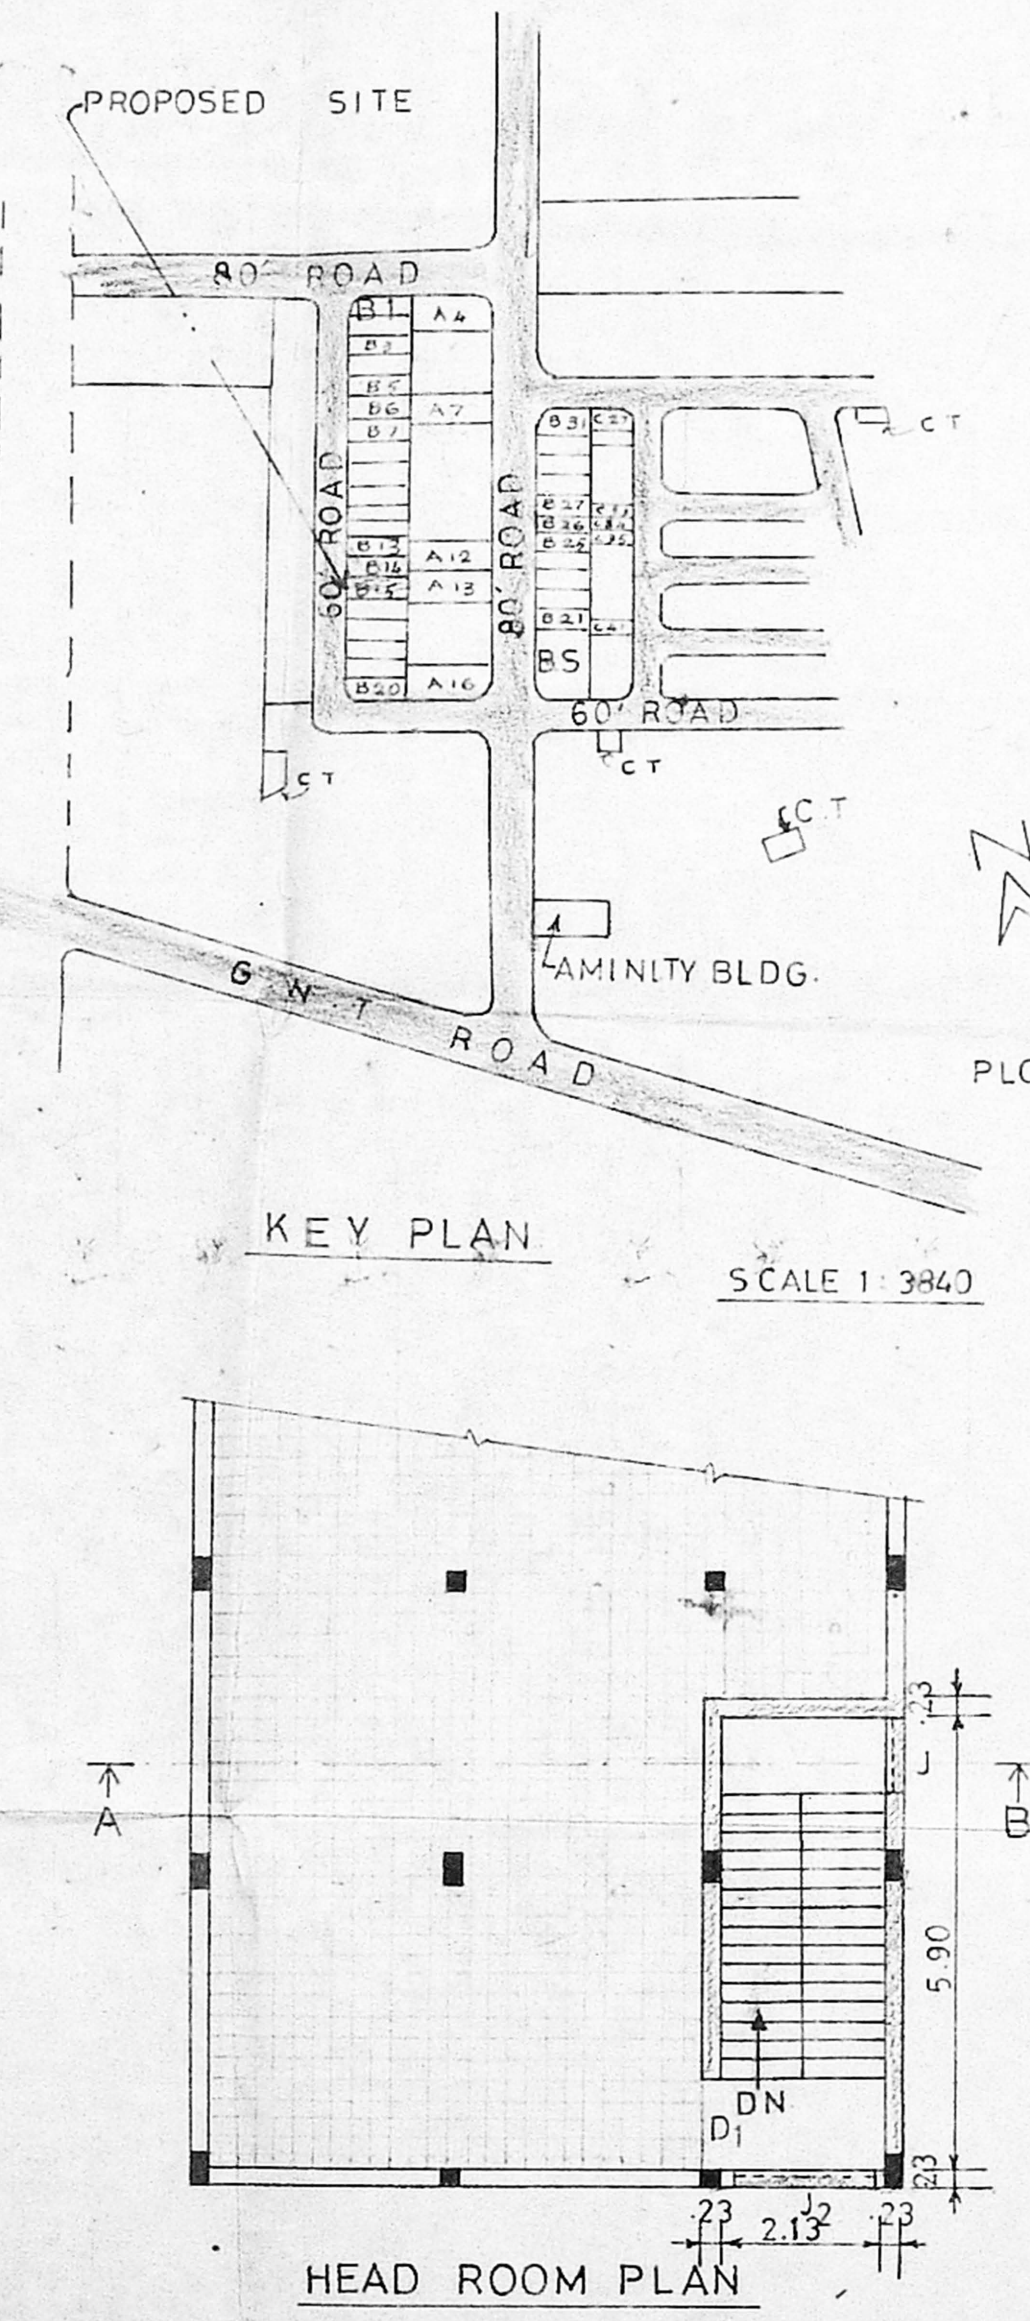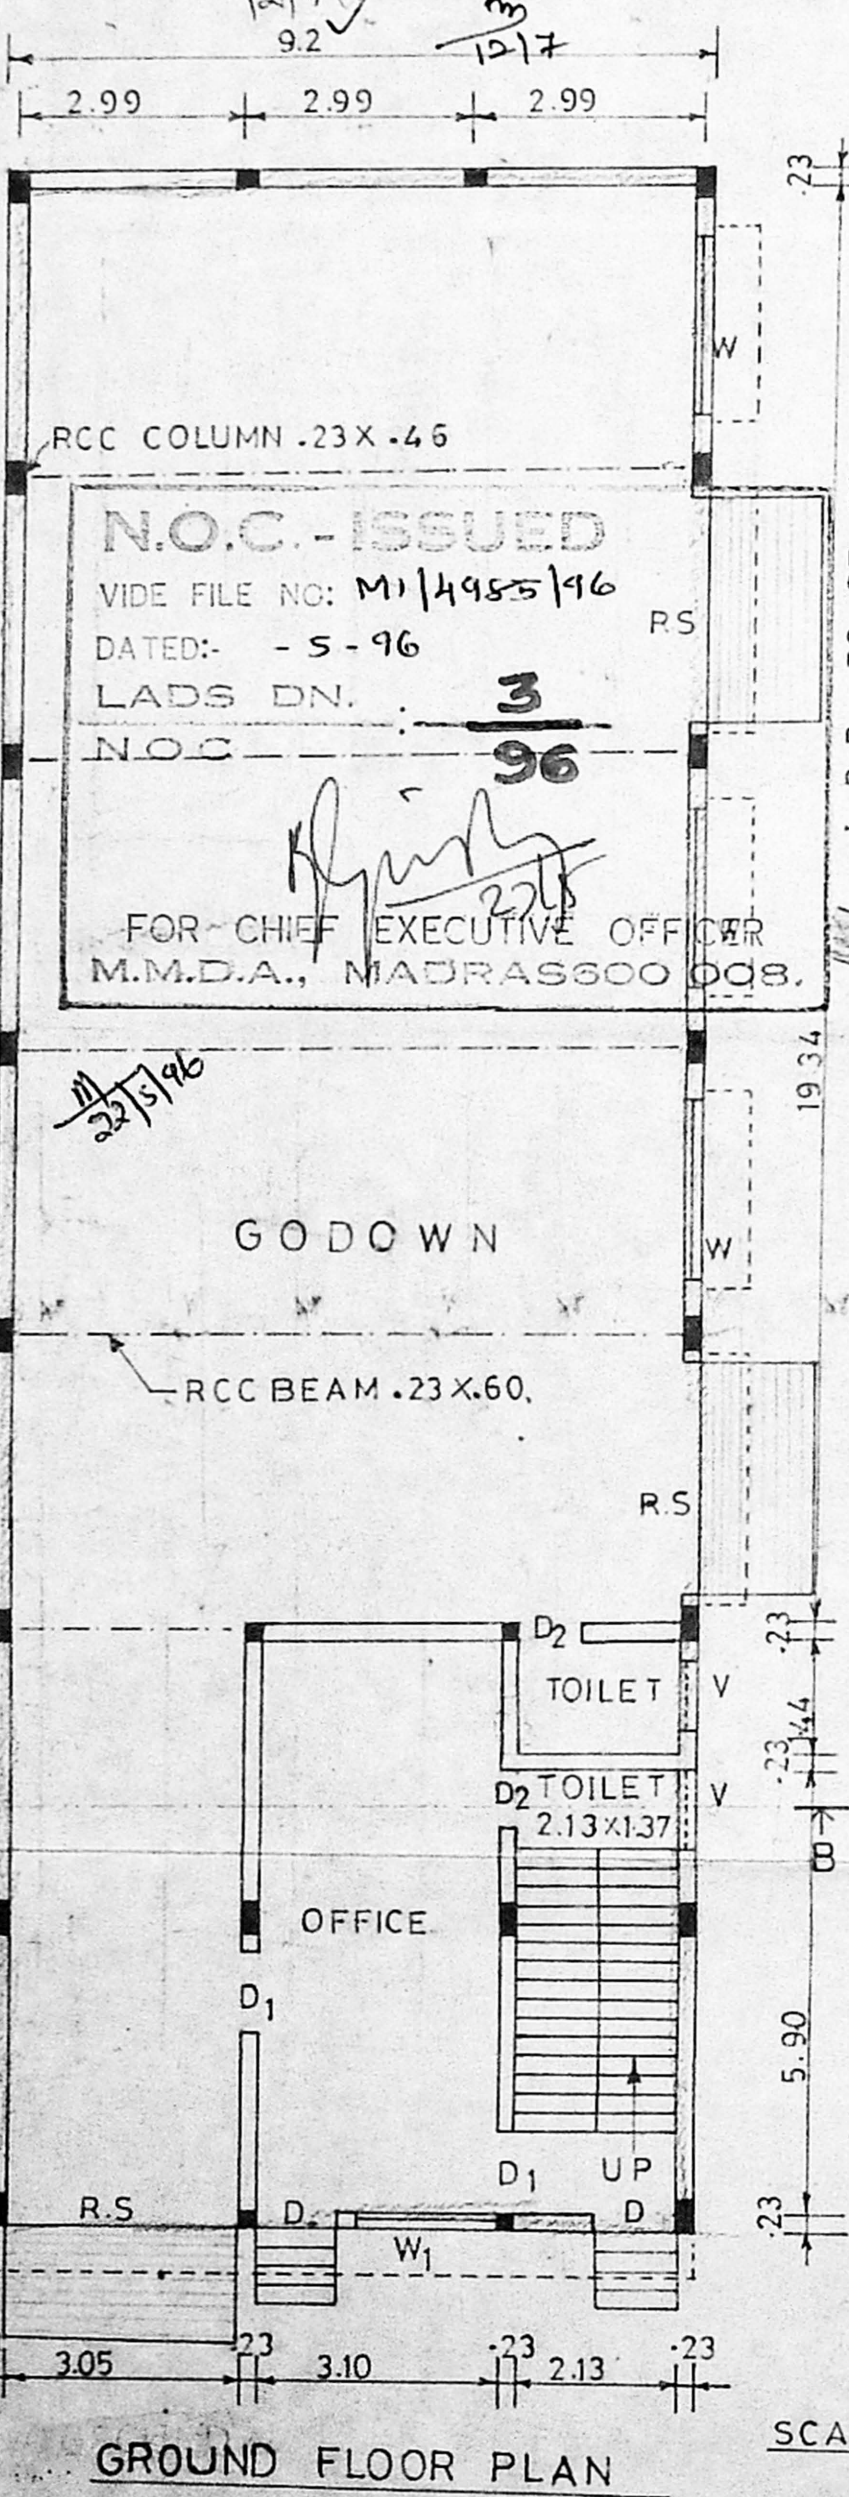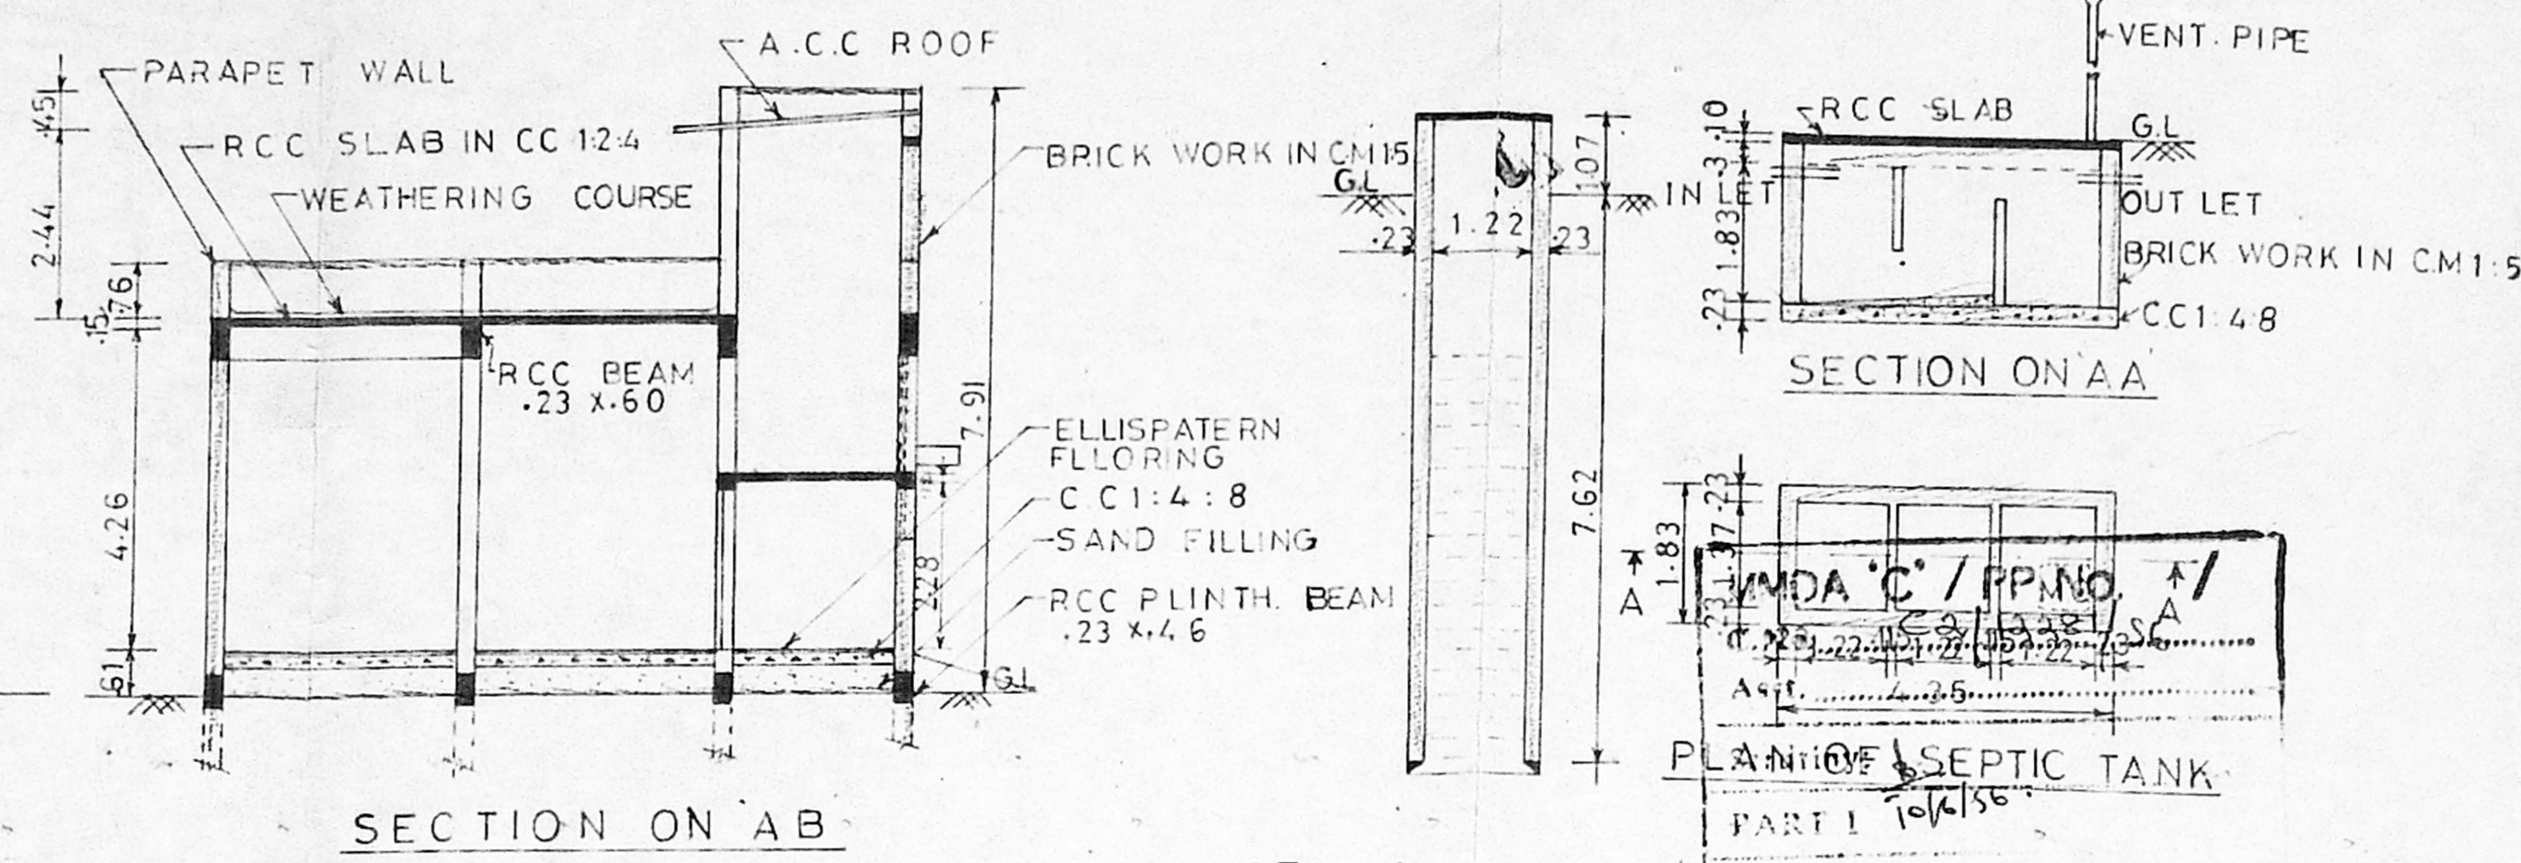

PROPOSED CONSTRUCTION OF OFFICE CUM GODOWN AT PLOT NO. B 15 AT MADHAVARAM BUS AND TRUCK TERMINAL IN S NO 793 RT & 804/3 RT OF MADHAVARAM VILLAGE CHENGAI M.G.R DIST.

JOINERY DETAILS:

R.S-ROLLING SHUTTER	3.05 X 2.44
D - DOOR	1.07 X 2.44
D1 - DOOR	1.07 X 2.44
D2 - DOOR	0.76 X 2.13
W - WINDOW	2.44 X 1.37
W1 WINDOW	1.83 X 1.37
V VENTILATOR	0.91 X 0.61
J R C C JALLY	1.07 X 1.53
J1 R C C JALLY	1.83 X 0.91
J2 R C C JALLY	1.83 X 2.13

AREA STATEMENT:

PLOT AREA	446.52 SQ.m
PROPOSED BUILDING	253.92 SQ.m
PLOT COVERAGE	57%
F.S.I	0.57

COLOUR INDEX:

PROPOSED WORK	
ROAD	
SITE BOUNDARY	

For KAMAKSHI COLOUR GO.

K. Sabikala Partner

OWNER

K. VENUGOPAL, Res. A.E.E. CORPORATION OF MADRAS
Civil & Sanitary Engineering Consultant
Licensed Surveyor, Class-I No. 1234
Licensed Plumber, Class-1 Metro No. 1234
Sanitary No. 1234 Water Supply No. 1234
MADRAS 600 008

ALL DIMENSIONS ARE IN METRES