
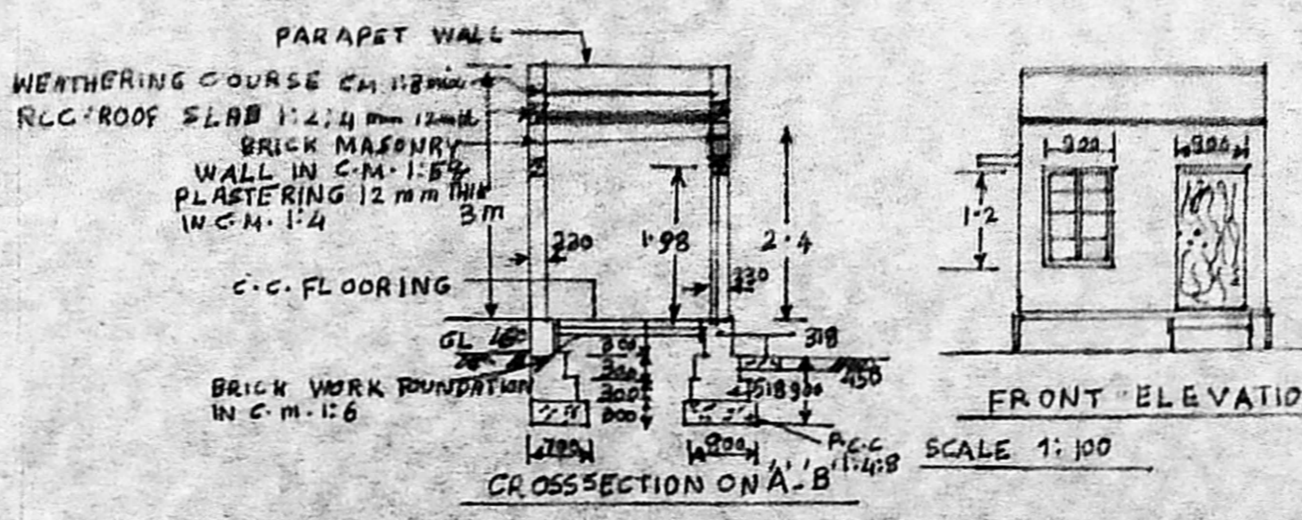
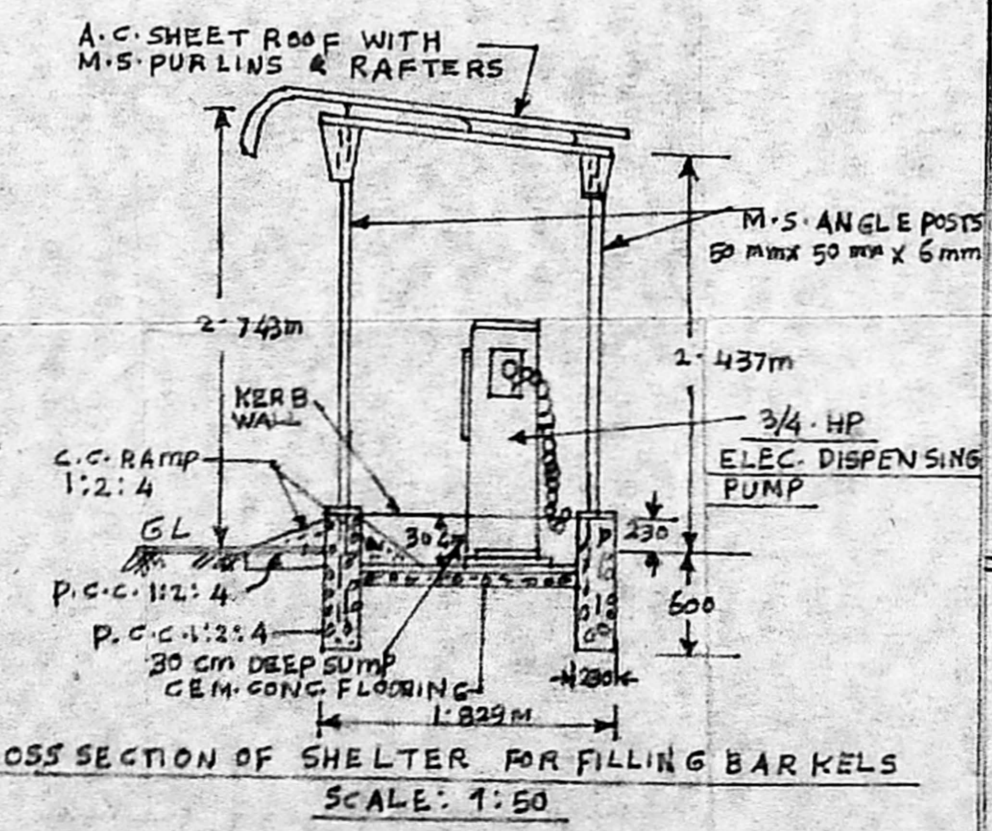
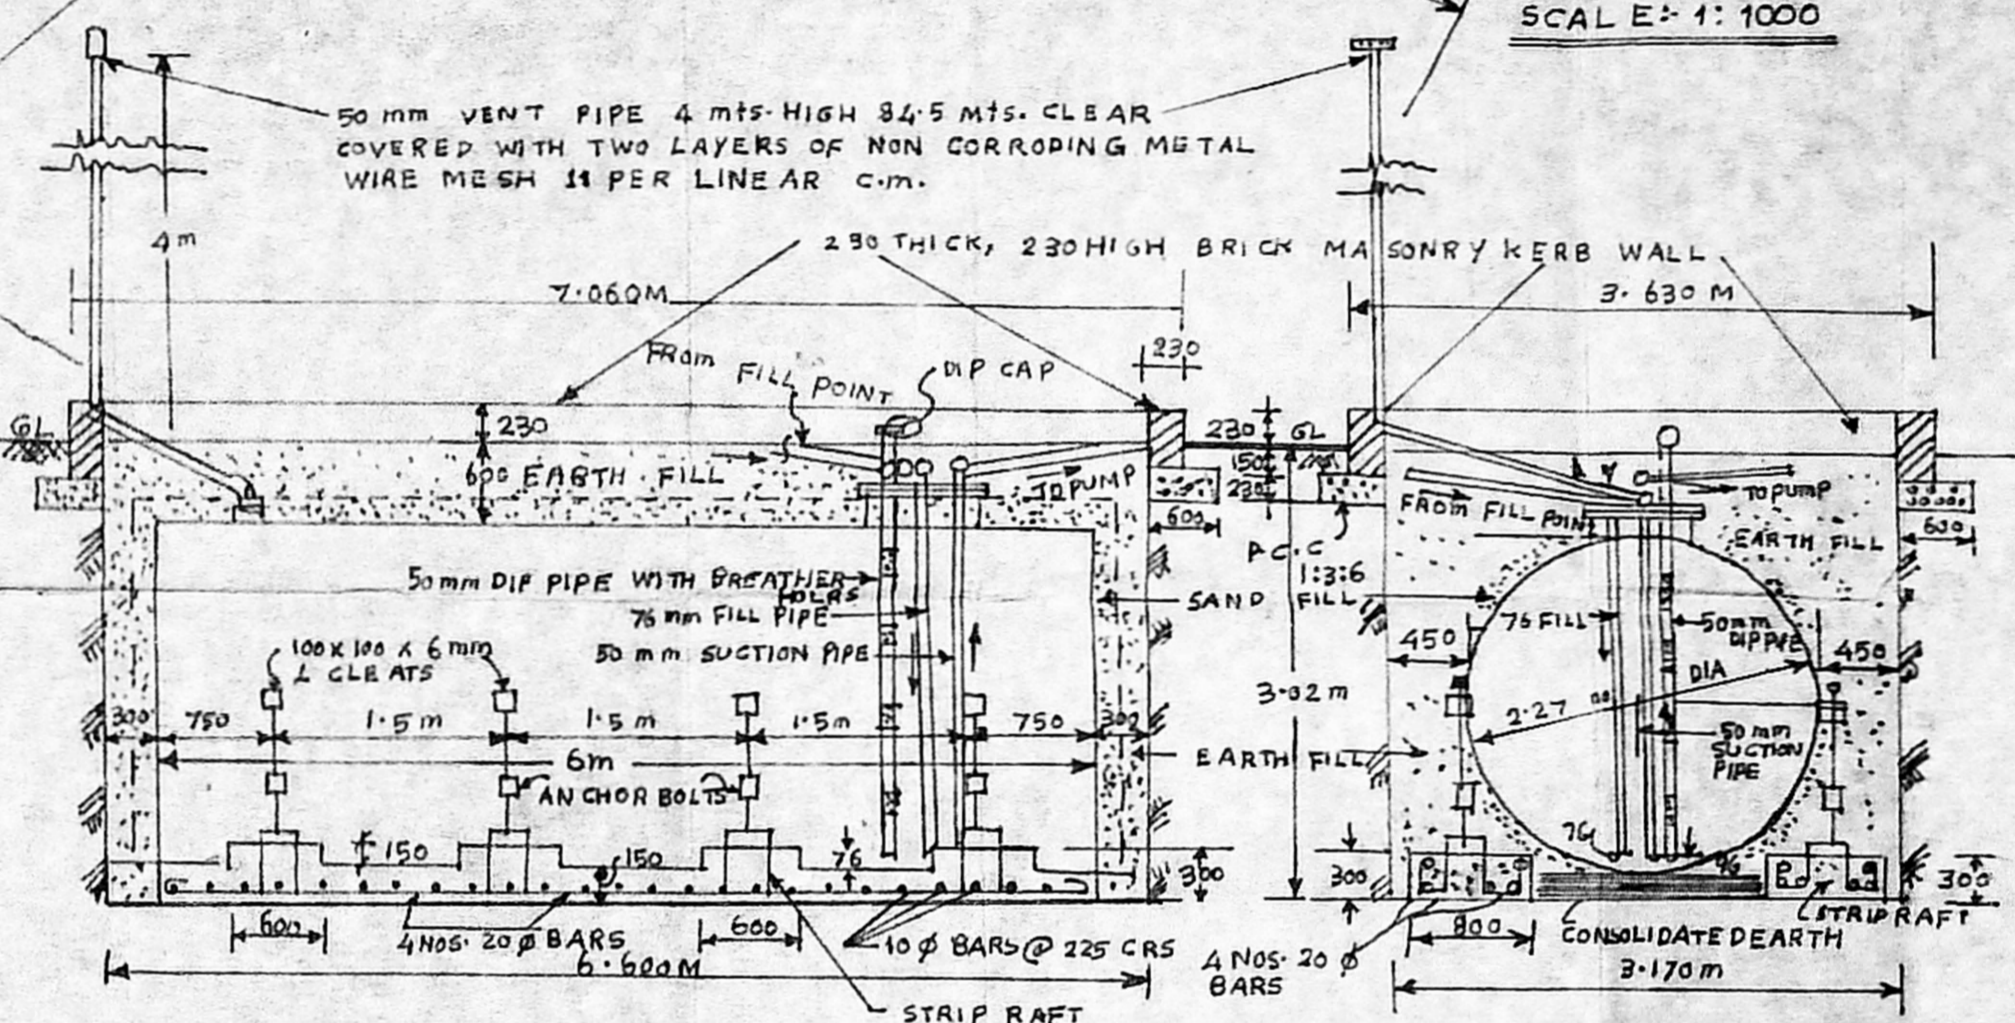
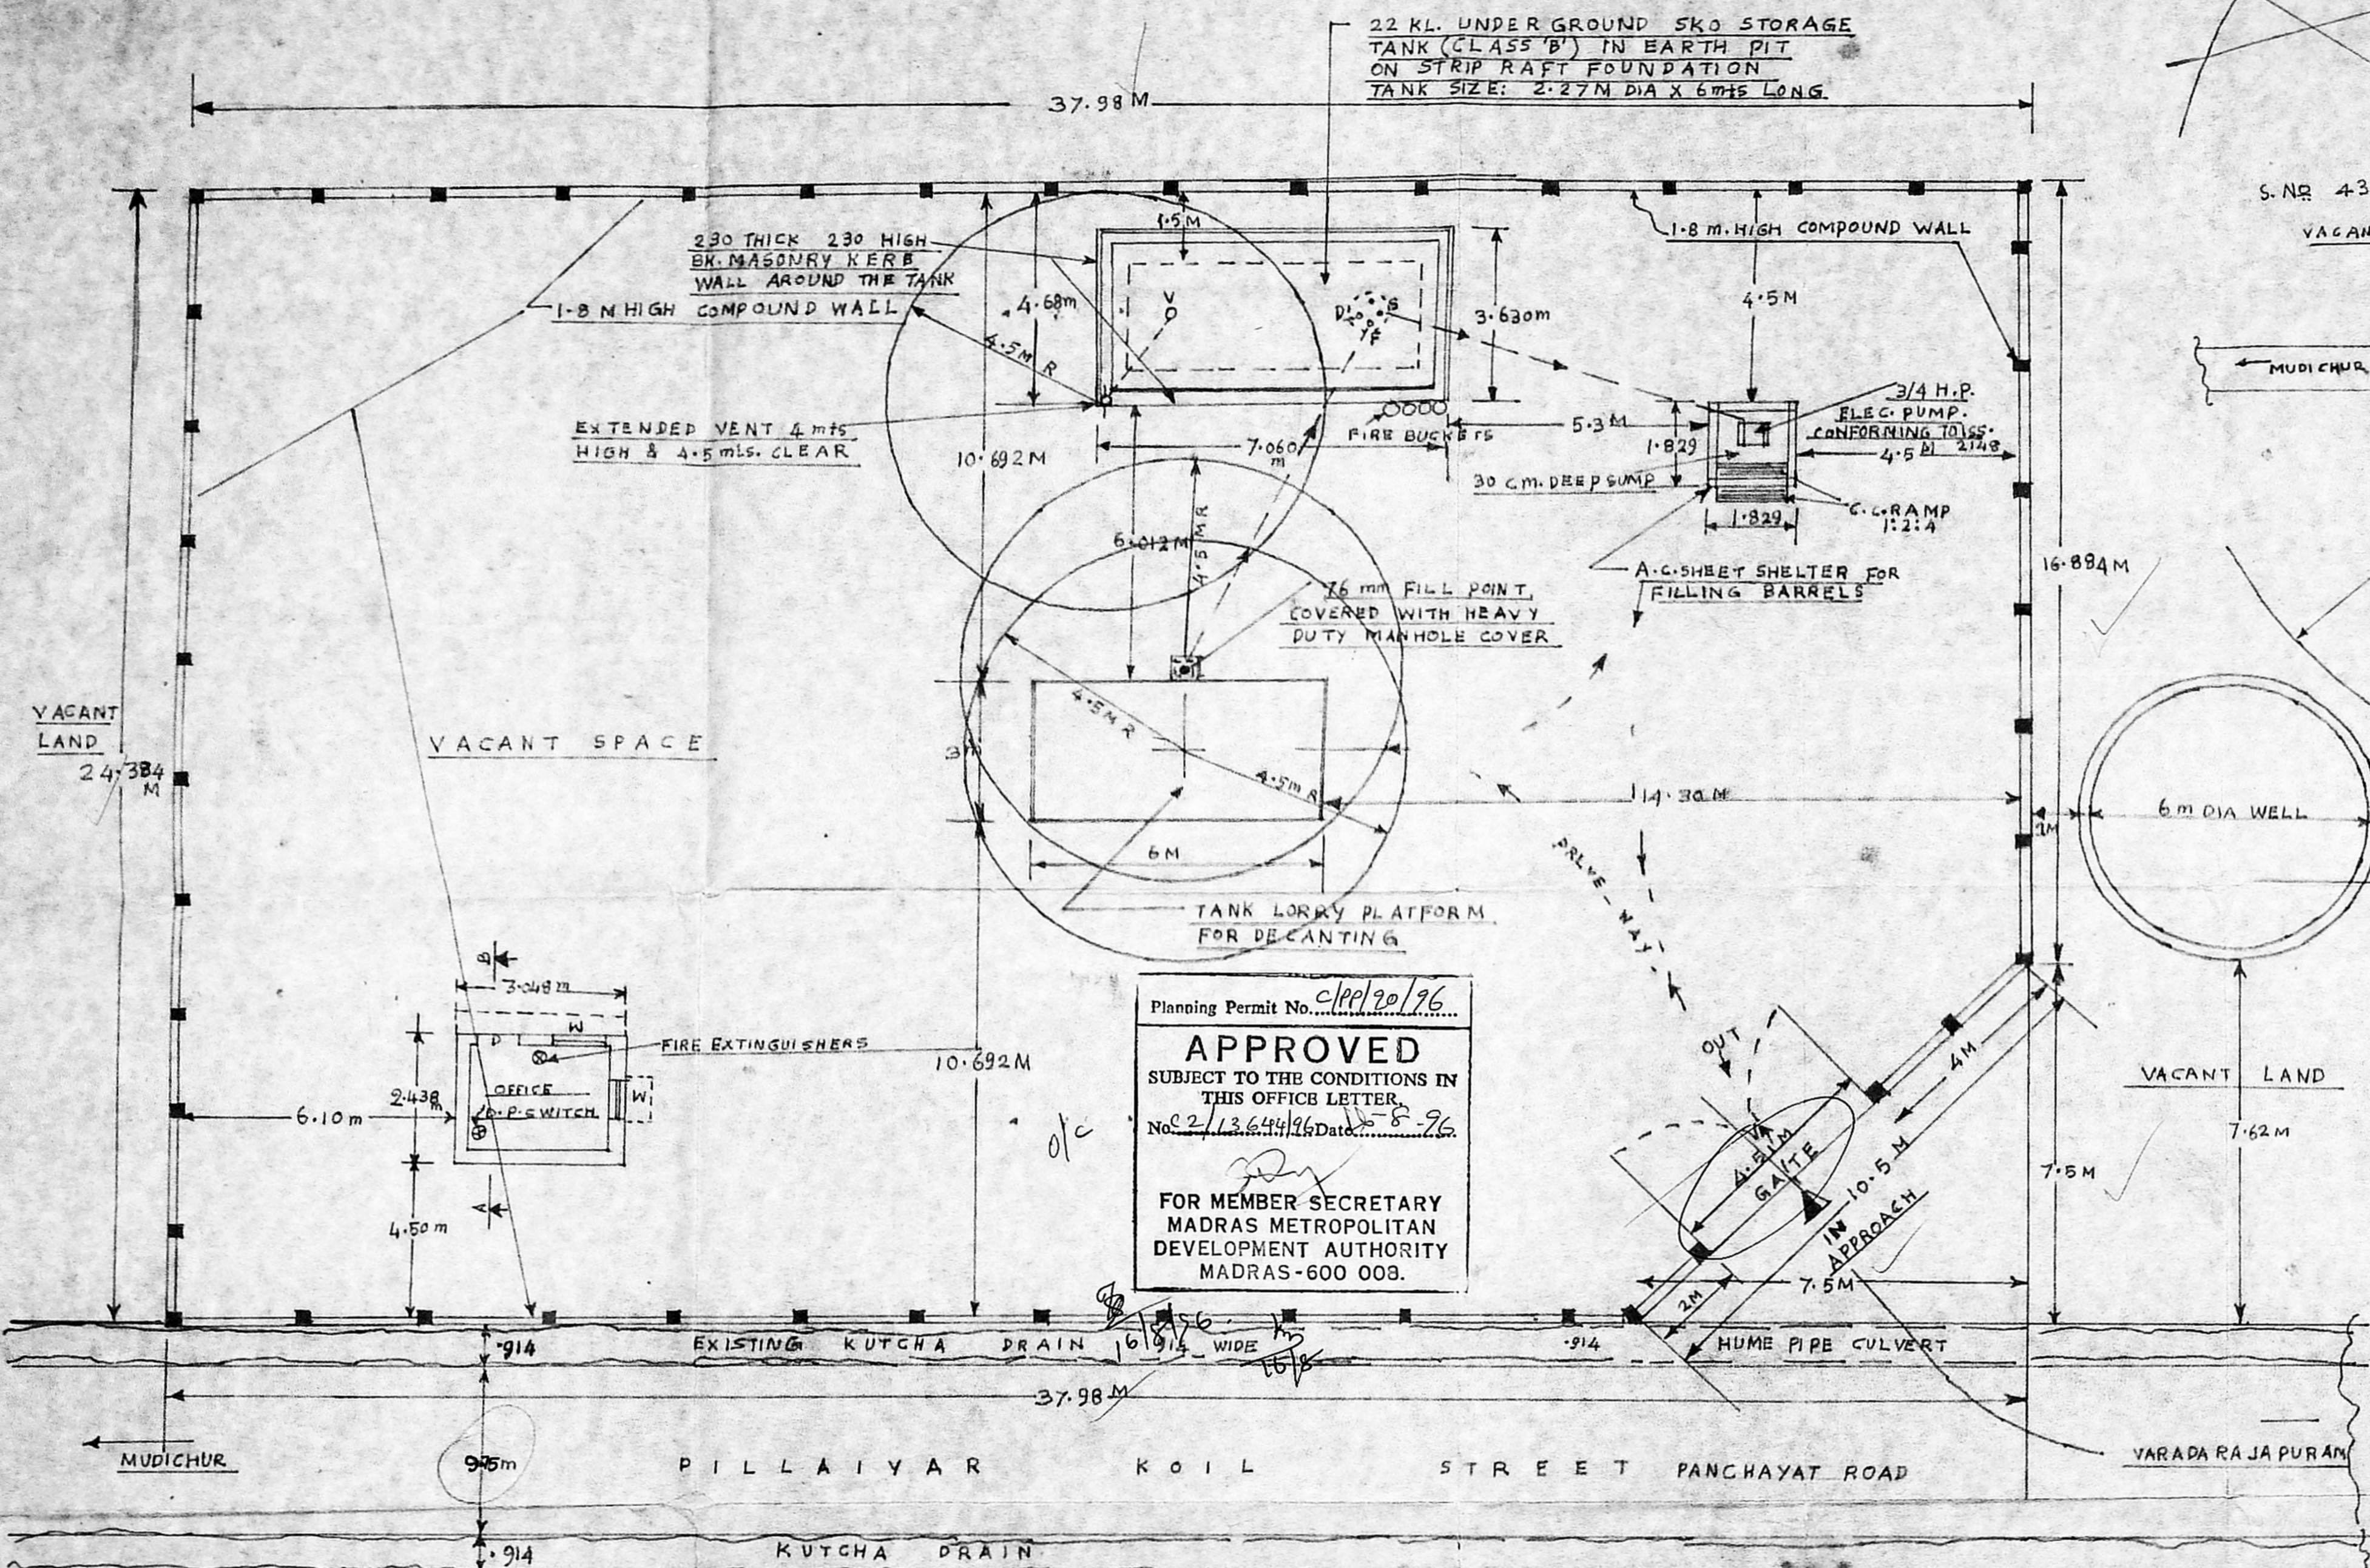


FIELD. NO 433
VACANT LAND


MMDA 'C' / PP No.
C.N. 2/13644/96
Asst. ...
Sentry:
PART I
PART II
A.P. 27175 No. 432
D.P.

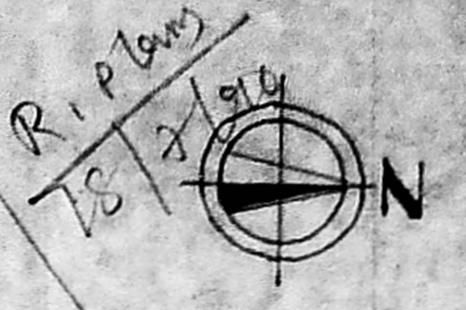

COLOUR INTX

PROPOSED	[Line Style]
ROAD	[Line Style]
BOUNDARY	[Line Style]

SCALE: 1:1000

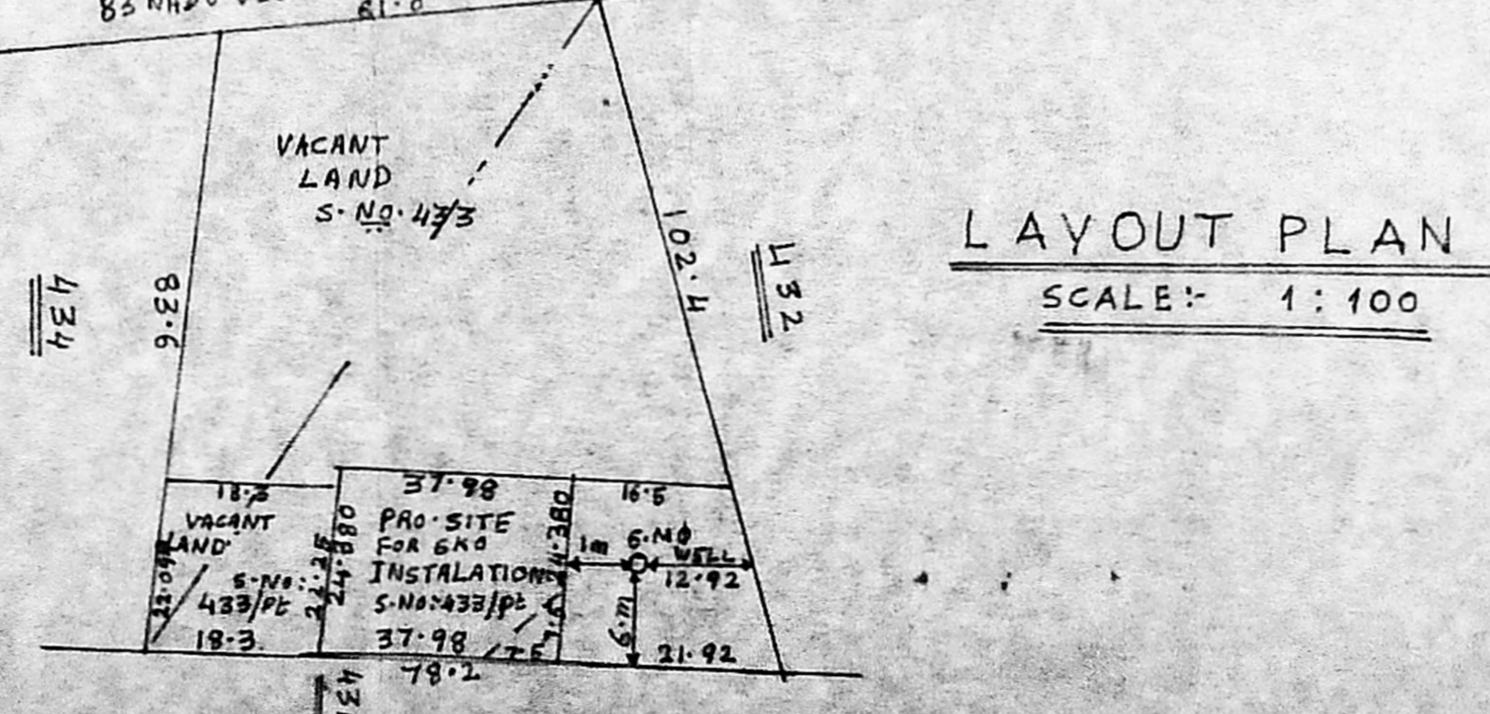

PLAN SHOWING DETAILS OF SKO (CLASS 'B') INSTALLATION AND FACILITIES FOR M/S. SREE AUROMIRA ENTERPRISES, AT VARADARAJAPURAM VILLAGE NO 82, 433, / PART THIRUPERUMBUDUR TALUK, CHENNAI M.G.R. DISTRICT.

J. Kalyan

K. Vijaya Kumar, D.C.E.
CONSULTING ENGINEER
LICENSED BUILDING SURVEYOR
(L.S. NO. 277)
TAMBARAM MUNICIPALITY
TAMBARAM VILLAGE
TAMBARAM
Tel: 2367462

FOR SREE AUROMIRA ENTERPRISES
OWNER Proprietor

L.S.