

PLAN SHOWING THE PROPOSED OFFICE CUM GODOWN BUILDING IN PLOT NO D.34 S. NO 812/2B PART OF MADAVARAM VILLAGE AT BUS & TRUCK TERMINALS, CHENGAI M.G.R DISTRICT.




SCHEDULE OF JOINERY:


RS1	ROLLING SHUTTER	3.05X 2.42
RS2	ROLLING SHUTTER	1.83X 2.42
D	DOOR	0.91X 2.10
D1	DOOR	0.75X 2.10
W	WINDOW	1.52X 1.37
V	VENTILATOR	0.91X 1.37
V1	VENTILATOR	0.61X 0.45


AREA STATEMENT:

PLY AREA:	113.75 m ²
GROUND FLOOR:	56.8 m ²
FIRST FLOOR:	56.8 m ²
PLY COVERAGE:	49.93%
FLOOR SPACE INDEX:	1.00

REFERENCE:

PROPOSED WORK: 




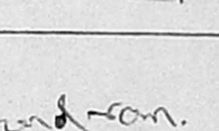
SITE BOUNDARY: 

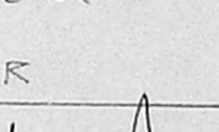EXG. ROADS: 

K. Ramachandran
OWNER

Er. K. Venkopal
CORRECTOR

Er. K VENKOPAL, 2nd A.E.E.
CORRECTOR
Civil & Sanitary Engineering Consultant
Licensed Surveyor - Reg. No. 1200
Licensed Plumber - Reg. No. Metro Viter
Sewerage No. Water Supply No.
3, Neelakandan Street, Vengalpet (Lake Area)
Backside of Corporation Girls Higher Secondary School
LIC MADRAS 600 034 SURVEYOR

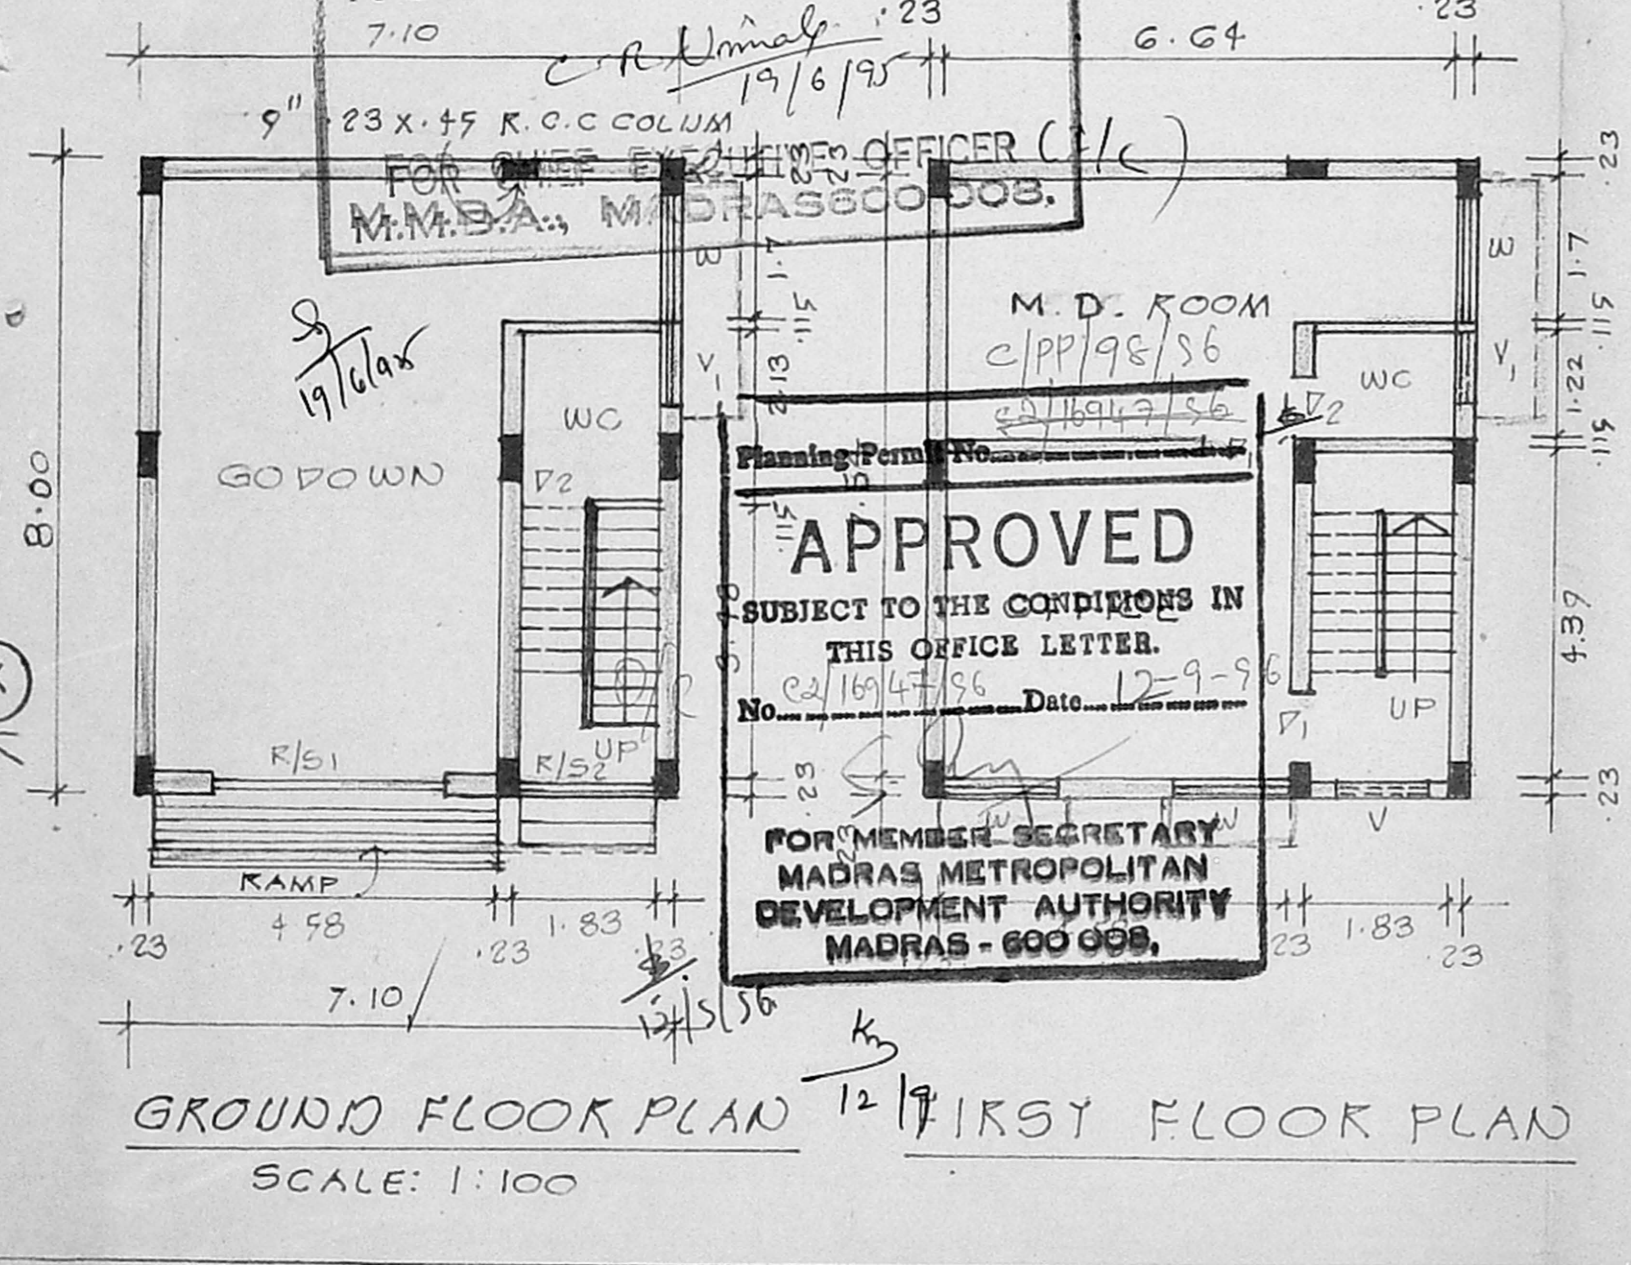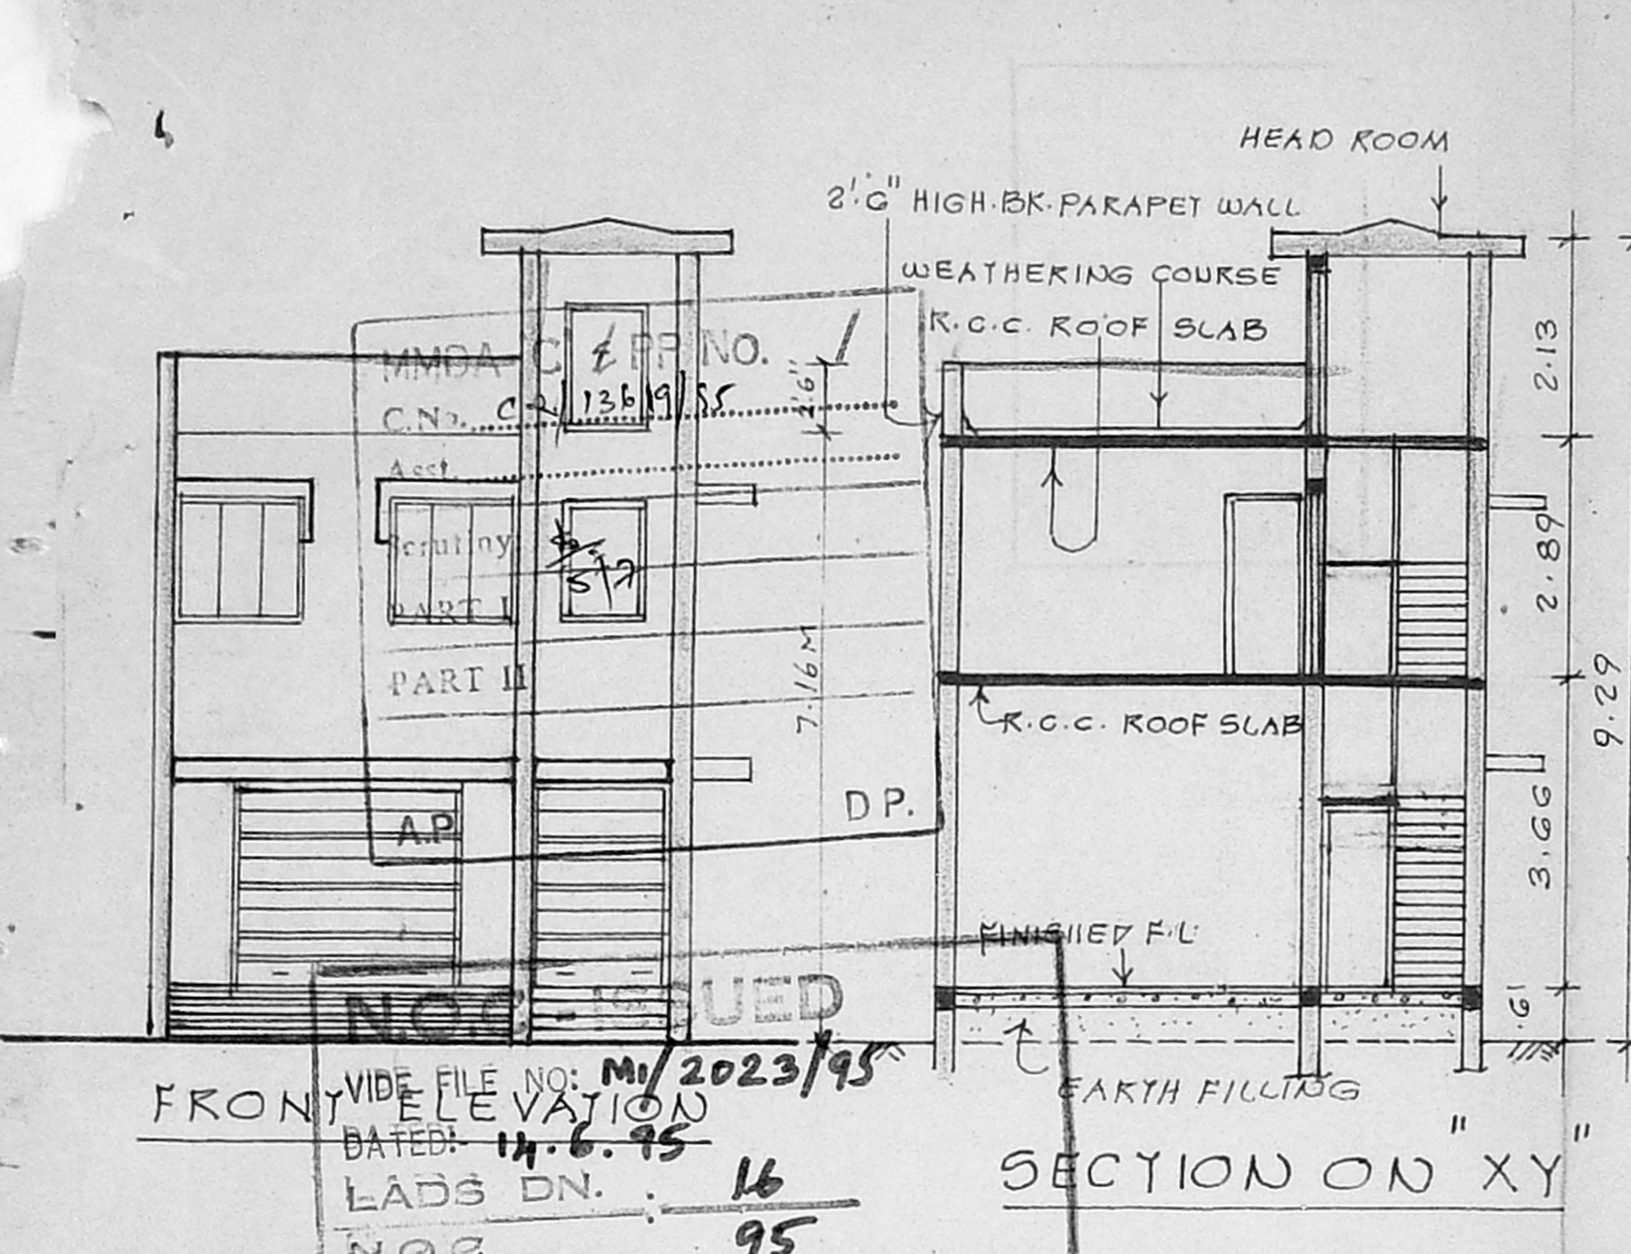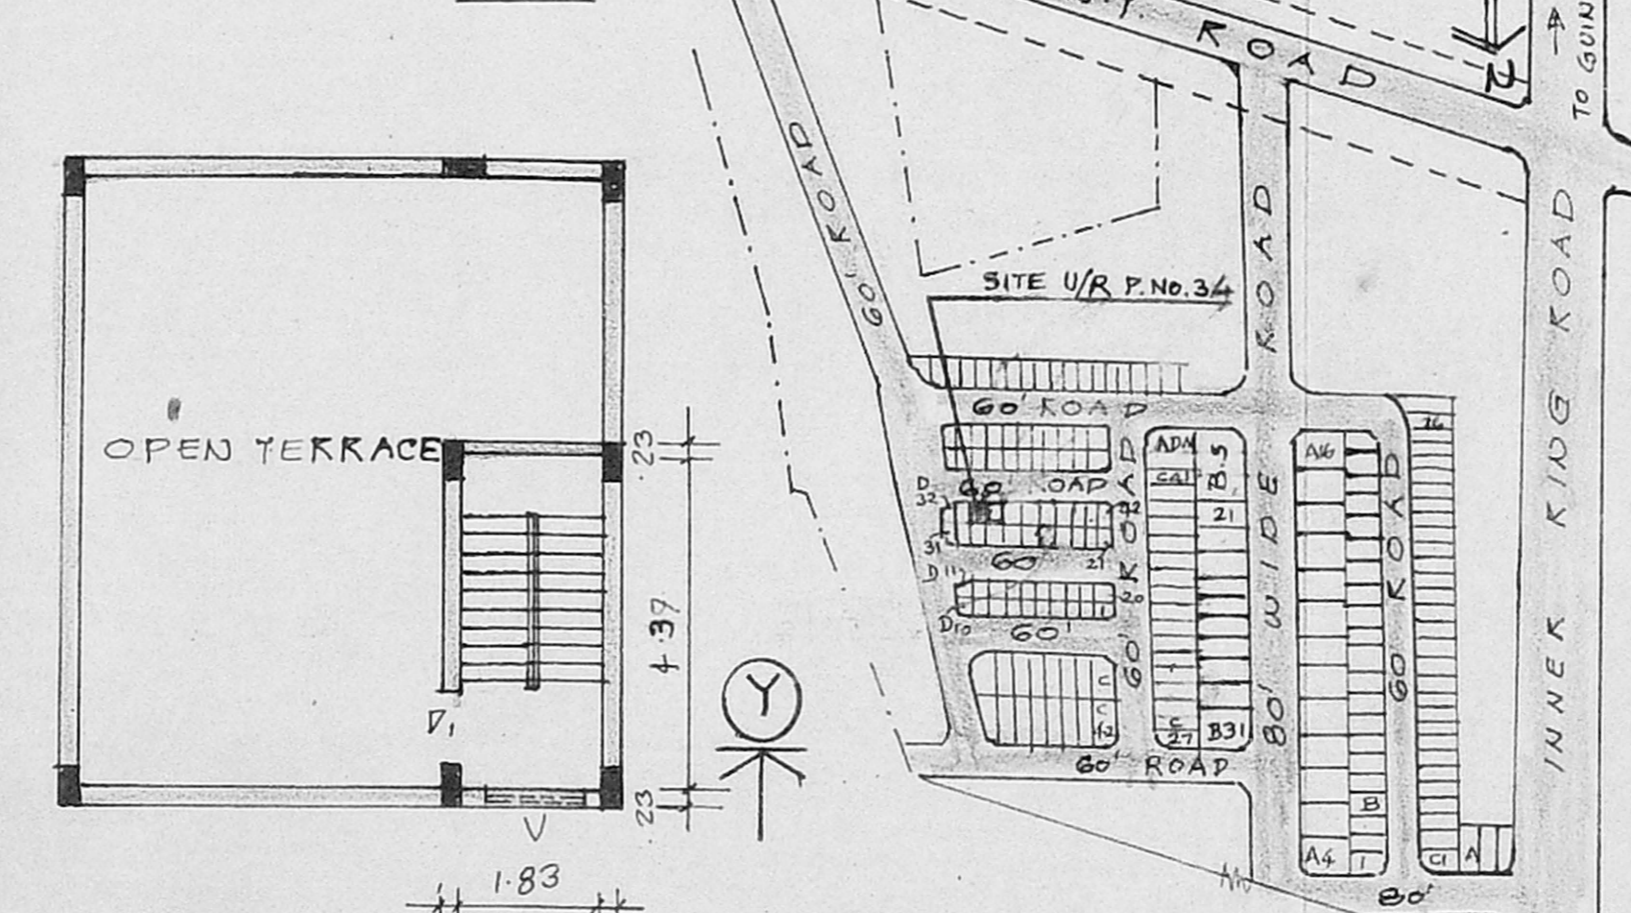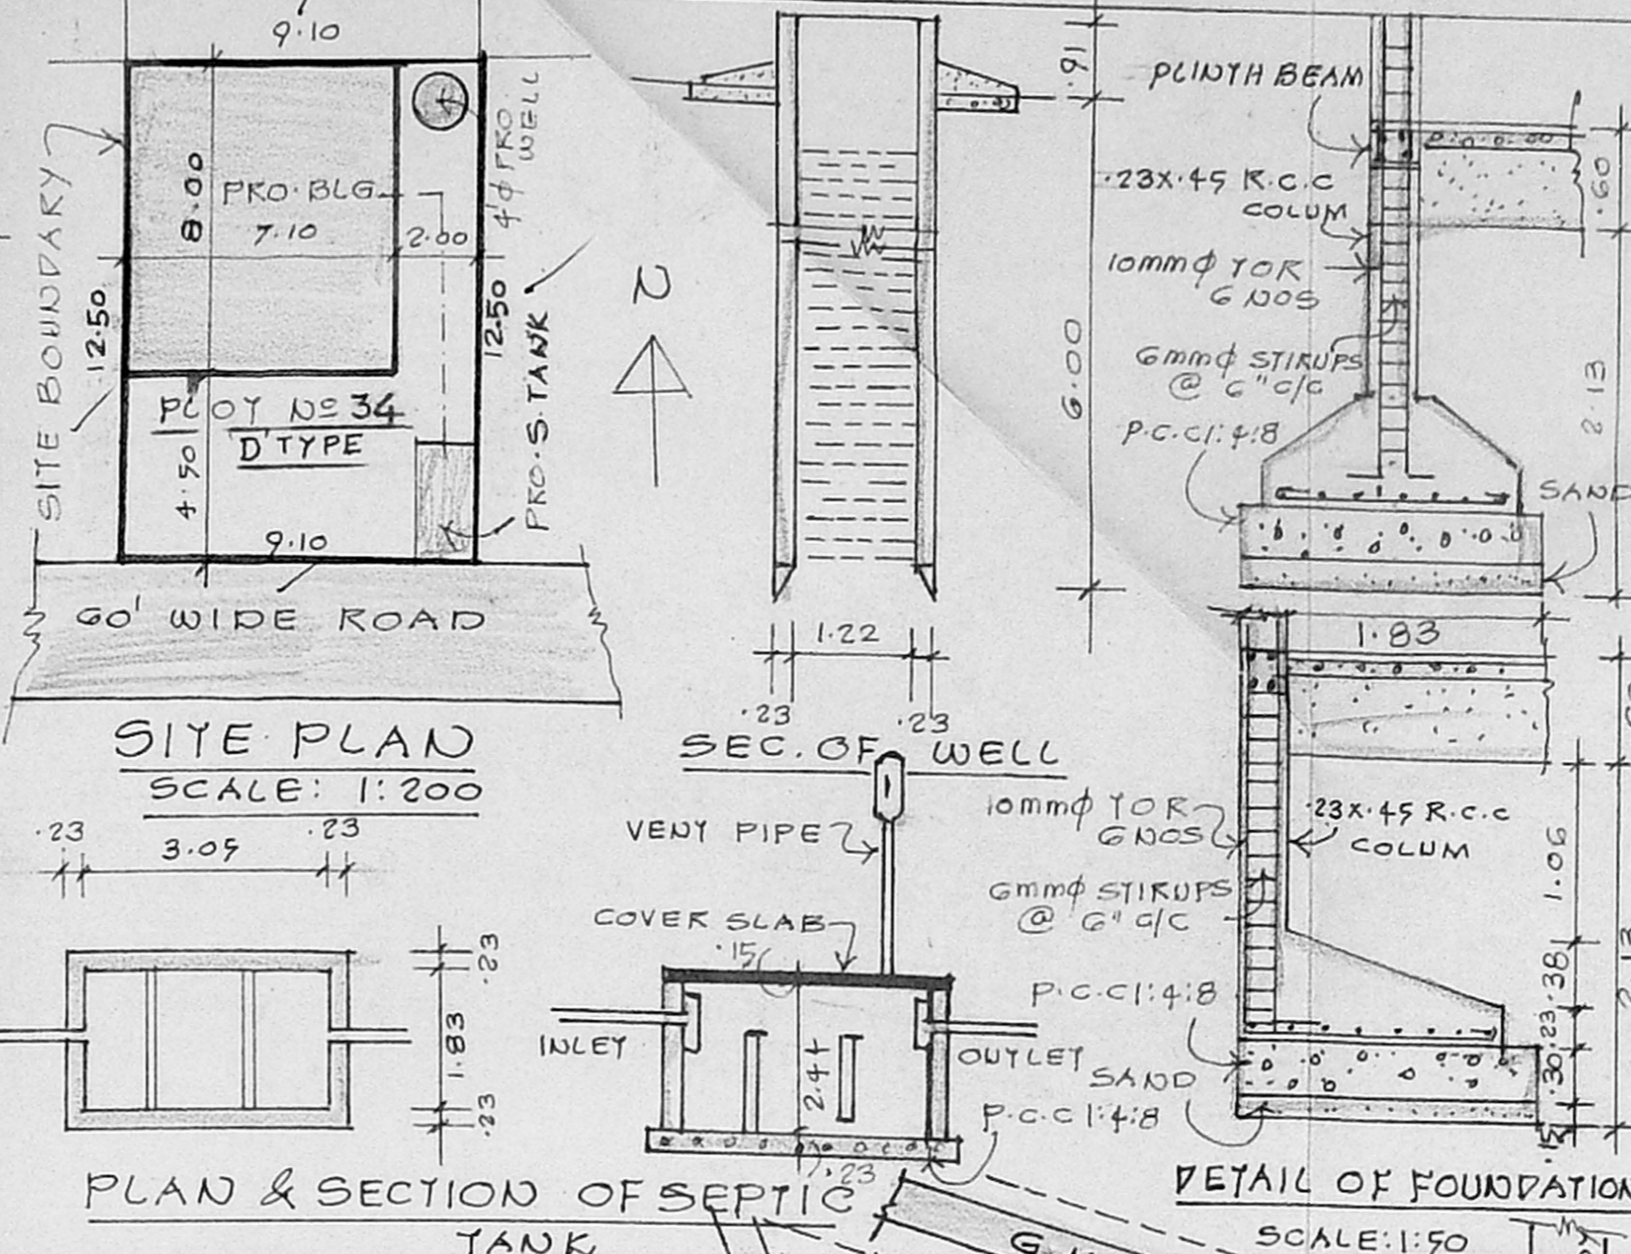

APPROVED
SUBJECT TO THE CONDITIONS IN THIS OFFICE LETTER.
No. 2/16947/96 Date 12-9-96
FOR MEMBER SECRETARY
MADRAS METROPOLITAN
DEVELOPMENT AUTHORITY
MADRAS - 600 099.

FRONT ELEVATION
DATE: 14.6.95
LADS DN. 16
NOE 95

FOR CHIEF EXECUTIVE OFFICER (I/C)
M.M.D.A., MADRAS 600 034.

Planning Per No. 2/16947/96
12/9