

HEAD ROOM 1:2:4 MIX 4 1/2 TK. R.C.C ROOF

WEATHERING COURSE  
PARAPET WALL

R.C.C. BEAM

R.C.C. BEAM

FLOORING  
P.C.C 1:4:8

SAND EARTH FILLING

SECTION ON 'CD'

I. R. R

pro-site P.No. C-18

'B' TYPE

'A' TYPE

'B' TYPE

'C' TYPE

'D' TYPE

'D' TYPE

'D' TYPE

'D' TYPE

KEY PLAN (not to scale)

PROPOSED GODOWN & OFFICE BUILDING AT PLOT No. C-18 IN S.No. 793 PART & 794 PT OF MADHAVARAM VILLAGE AT MB.T.T COMPLEX, SAIDAPET TALUK, CHENGAI MGR DIST. scale: - 1:100

OFFICE USE

N.O.C. - ISSUED

VIDE FILE NO: M/4230/96

DATED: - 7-96

LADS DN. : 14

NOC : 96

FOR CHIEF EXECUTIVE OFFICER  
M.M.D.A., MADRAS 600 008.

APPROVED

SUBJECT TO THE CONDITIONS IN THIS OFFICE LETTER.

No. 22779/96 Date: 02-10-96

FOR MEMBER SECRETARY  
MADRAS METROPOLITAN  
DEVELOPMENT AUTHORITY  
MADRAS - 600 008.

PLANNING PERMIT No. C.P.P. 108/86

PLINTH BEAM 9x18

G.L.

4 Nos 16MM $\phi$

2 Nos 16MM $\phi$

TIES 6 $\phi$  @ 875

P.C.C @ 1:4:8

SAND FILLING

1:22 Asst.

L' TYPE FOUNDATION

PART I

PART II

PLINTH BEAM 9x18

4 Nos 16MM $\phi$

2 Nos 20 $\phi$

TIES 6 $\phi$  @ 235/c

P.C.C

SAND FILLING

1:22

FOUNDATION DETAIL

3TR R.C. SLAB

AC VENT PIPE

9.10 M

7.10

2.0

PLAN

SECTION (SEPTIC TANK)

2.30

1.80

2.26

2.23

PLAN

OPEN TERRACE

2.23

4.30

DOWN

2.23

PLAN

PROPOSED BUILDING

20.00

7.10

2.0

BORE WELL

20.00

20.00

SITE PLAN scale: 1=200

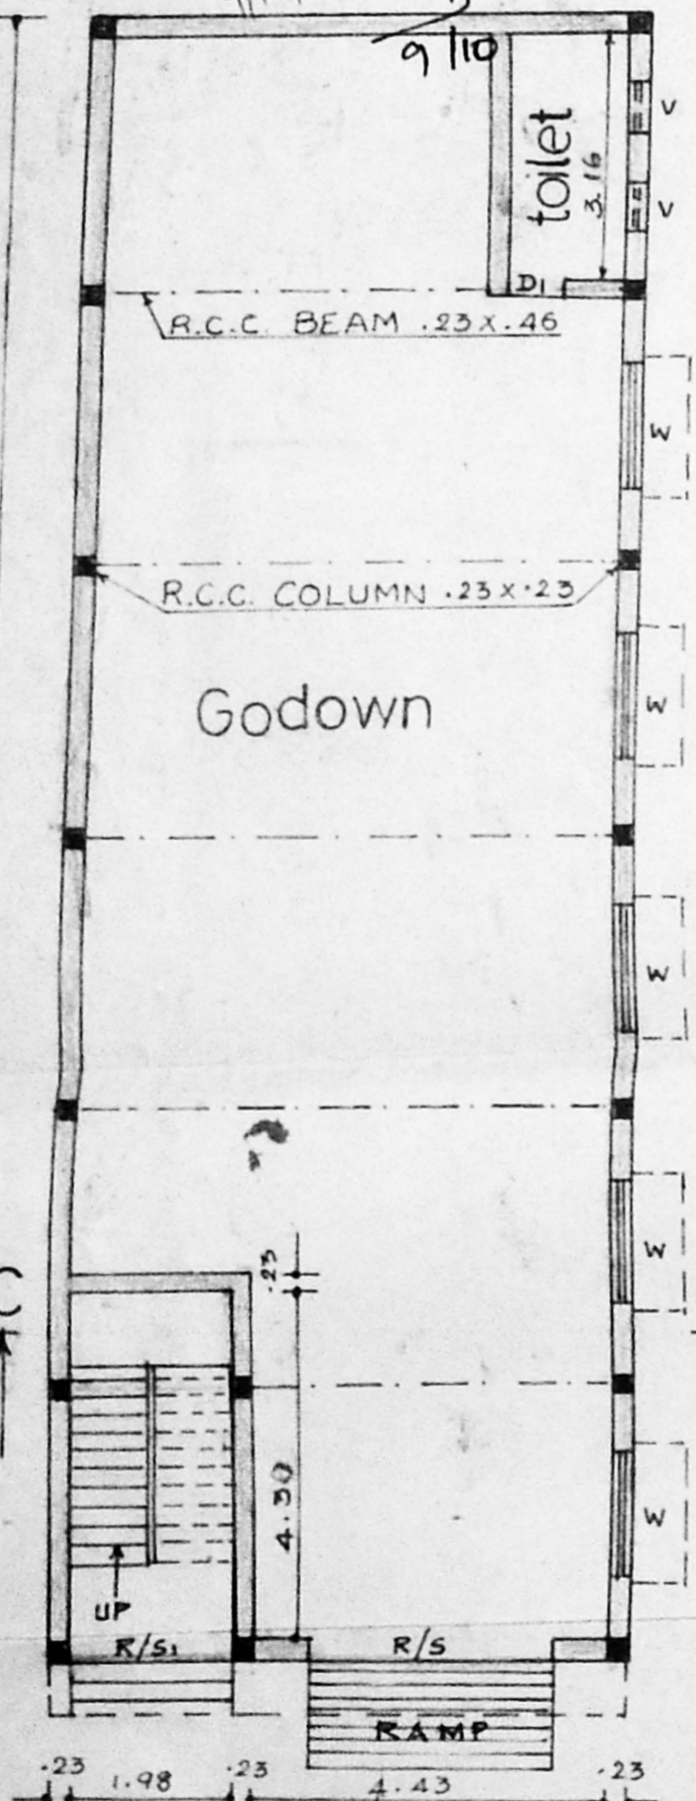

GROUND FLOOR PLAN

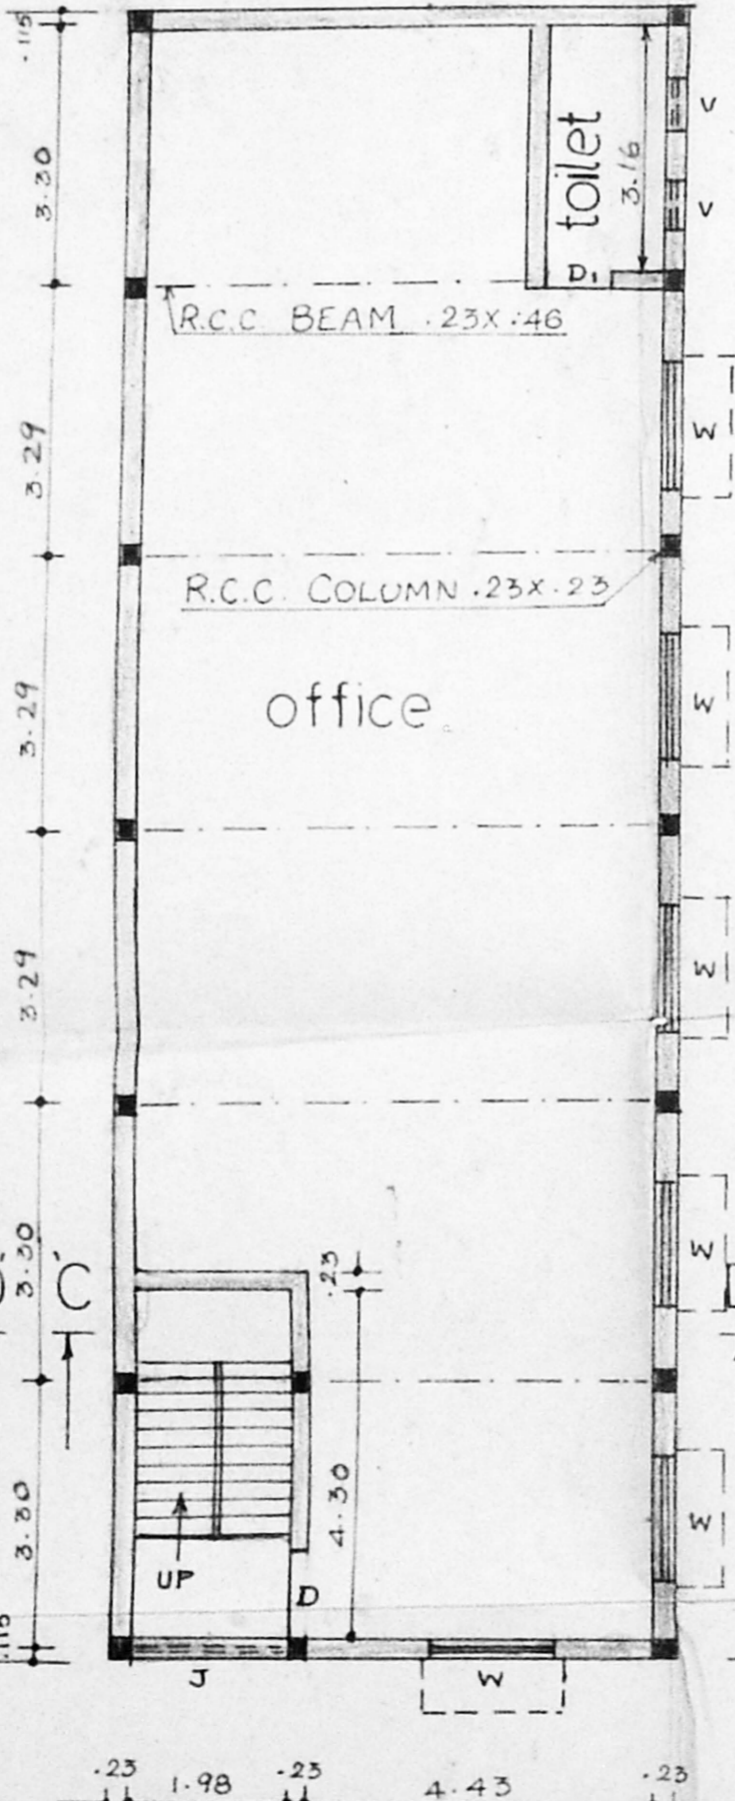

FIRST FLOOR PLAN

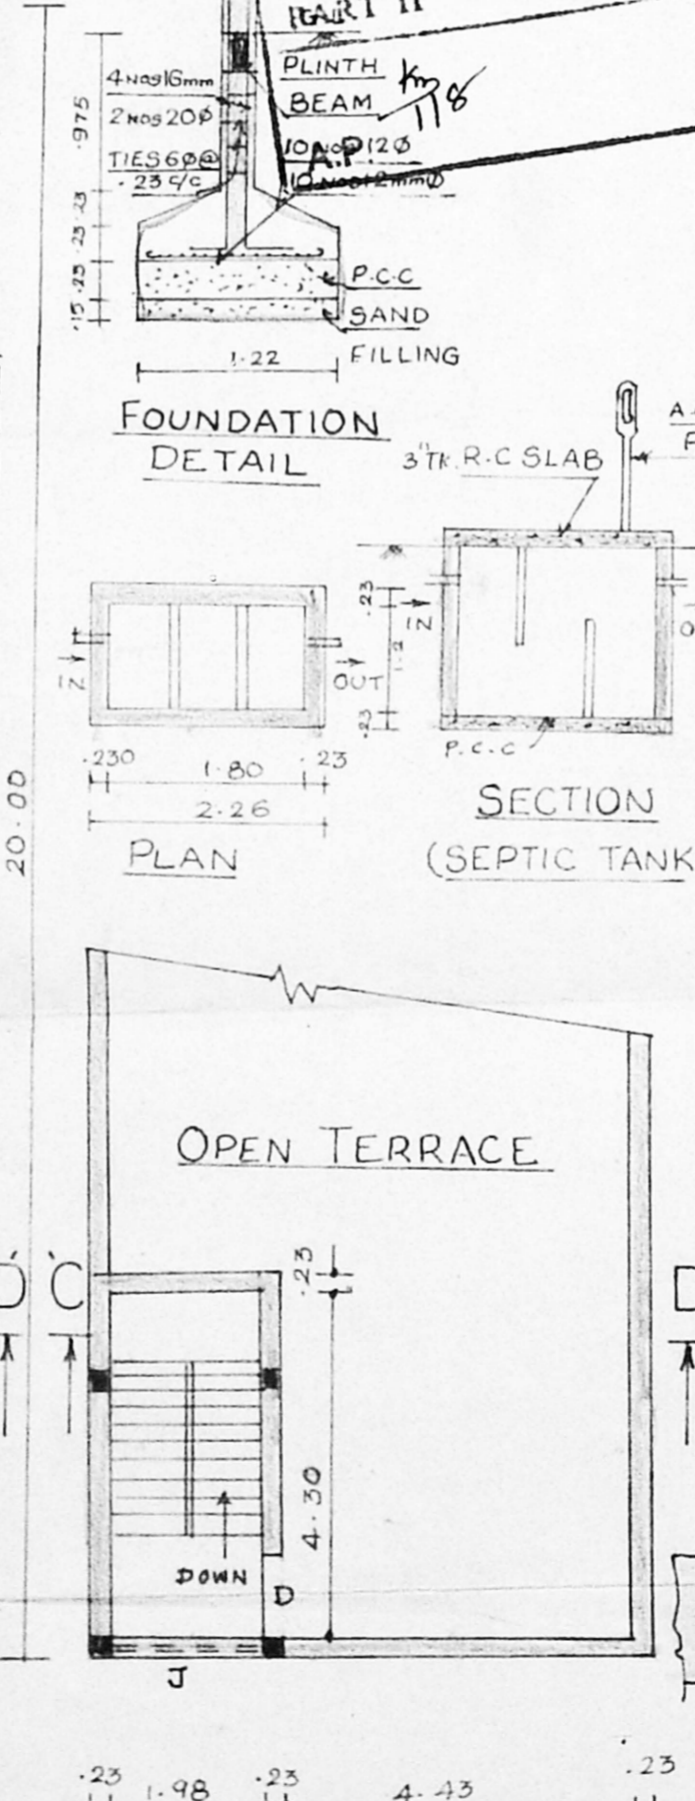

TERRACE FLOOR PLAN

JOINERY DETAILS

R/S ROLLING SHUTTER	3.05 x 2.44
R/S ROLLING SHUTTER	1.98 x 2.44
D DOOR	1.00 x 2.13
D <sub>i</sub> DOOR	0.76 x 2.13
W WINDOW	1.52 x 1.37
V VENTILATOR	0.61 x 0.45
J R.C.C. JOLLY	1.22 x 1.22

AREA STATEMENT

PLOT EXTENT	= 242.06 M <sup>2</sup>
GROUND FLOOR AREA	= 142.00 M <sup>2</sup>
FIRST FLOOR AREA	= 142.00 M <sup>2</sup>
TOTAL FLOOR AREA	= 284.00 M <sup>2</sup>
PLOT COVERAGE	= 58.66%
F.S.I.	= 1.17

COLOUR INDEX

PROPOSED ROADS	
SITE BOUNDARY	
SEWER LINE	

OWNER K.G. BOSS

Er. K. VENUGOPAL, Retd. A.E.B.  
CORPORATION OF MADRAS  
Civil & Sanitary Engineering Consultant  
Licensed Surveyor, Class-I No: 320  
Licensed Plumber, Class-I Metro Water  
Sewerage No. .... Water Supply No. ....  
3, Neelakandan Street, Nungambakkam (Laka Area)  
Backside of Corporation Girls Higher Secondary School  
LICENSED SURVEYOR