

PLAN SHOWING THE PROPOSED GODOWN CUM OFFICE BLDG. IN TYPE 'A' PLOT NO. 9 S NO 792 PART & 793 PART AT BUS & TRUCK TERMINAL MADAVARAM VILLAGE, CHENGAI M.G.R. DIST.

AREA


PLOT EXTENT - 907.68 m²
 GROUND FLOOR - 615.06 m²
 FIRST FLOOR - 279.38 m²
 COVERAGE - 67.76%
 F.S.I - 0.985

COLOUR

PROPOSED WORK [hatched pattern]
 BOUNDARY [dashed line]
 ROAD [solid line]

JOINERY

CMDA C.F.P. No. 1	6.00 x 4.20
R.S.C. ROLL NO. 257/9/97	8.30 x 2.13
R.S.I. - DO -	8.30 x 1.22
Window	9.10 x 0.61
Part I Door	2.22 x 2.13
Part II - DOOR	0.75 x 1.98

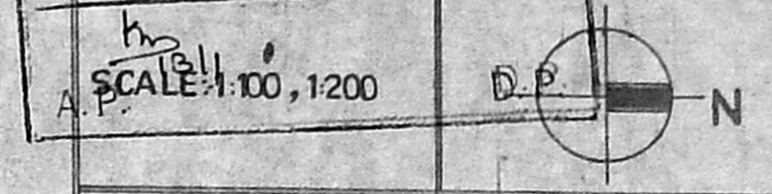

For K. S. TRANSPORTS

Authorized Signatories

OWNER SIGNATURE

Phone: 5370553
 M. R. DEENA KUMAR, D. C. E.
 Consulting Civil Engineer & Contractor
 Madras Corporation Licensed Surveyor
 LICENCE No. 139
 12, SIXTH MAIN ROAD,
 JAWAHAR NAGAR, AGARAM,
 MADRAS-600 082

LICENCED SURVEYOR









Planning Permit No. C/24521/23/97

APPROVED

SUBJECT TO THE CONDITIONS IN THIS OFFICE LETTER.

22/30276/96 Date: 23-97

FOR MEMBER SECRETARY
 CHENNAI METROPOLITAN
 DEVELOPMENT AUTHORITY
 CHENNAI-600 008.

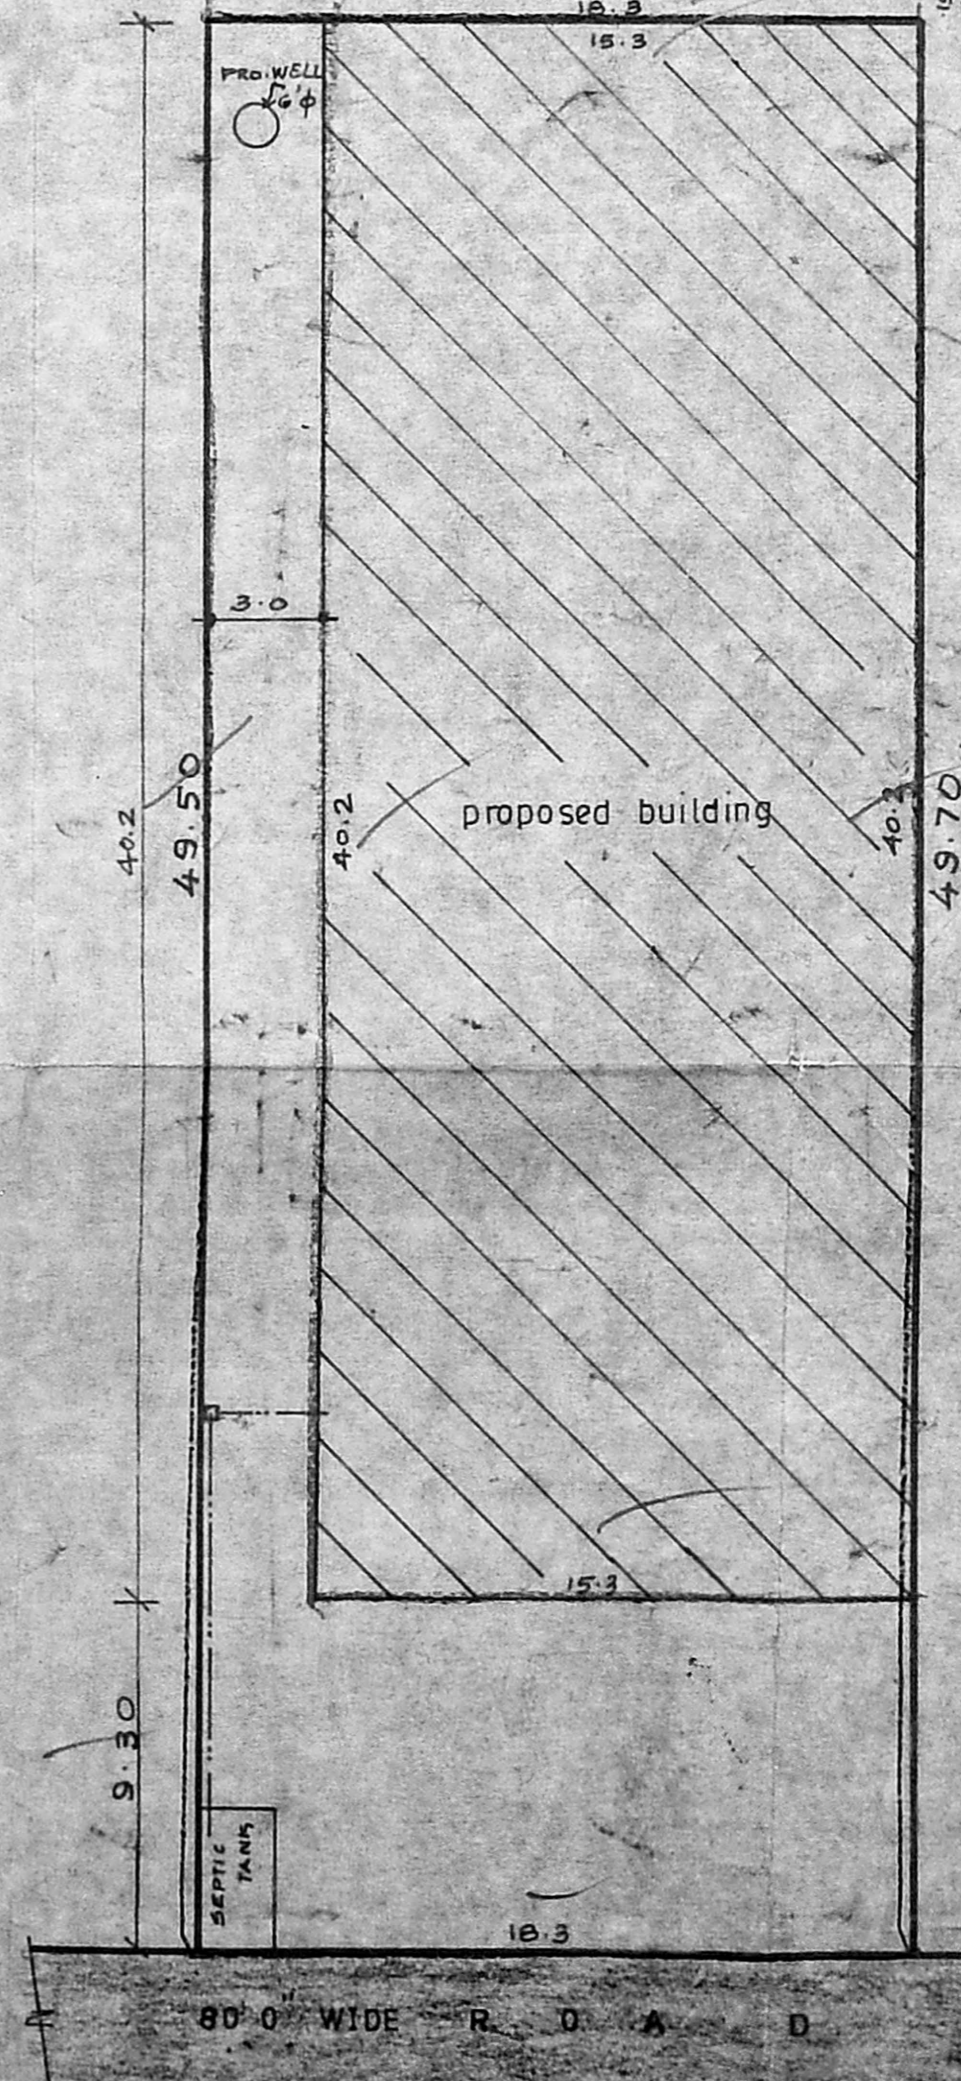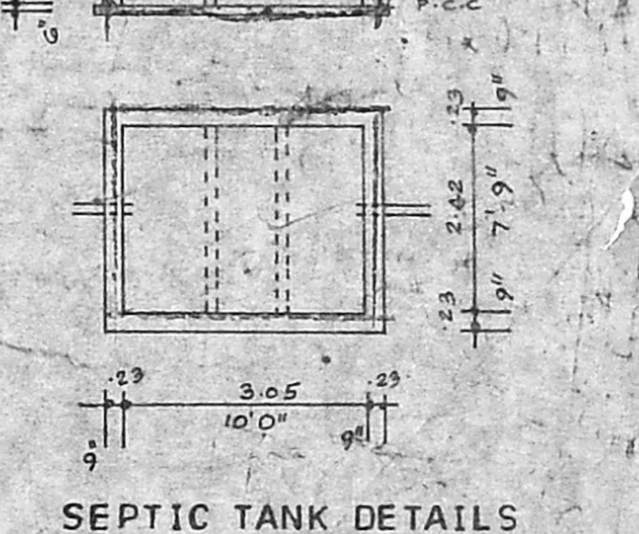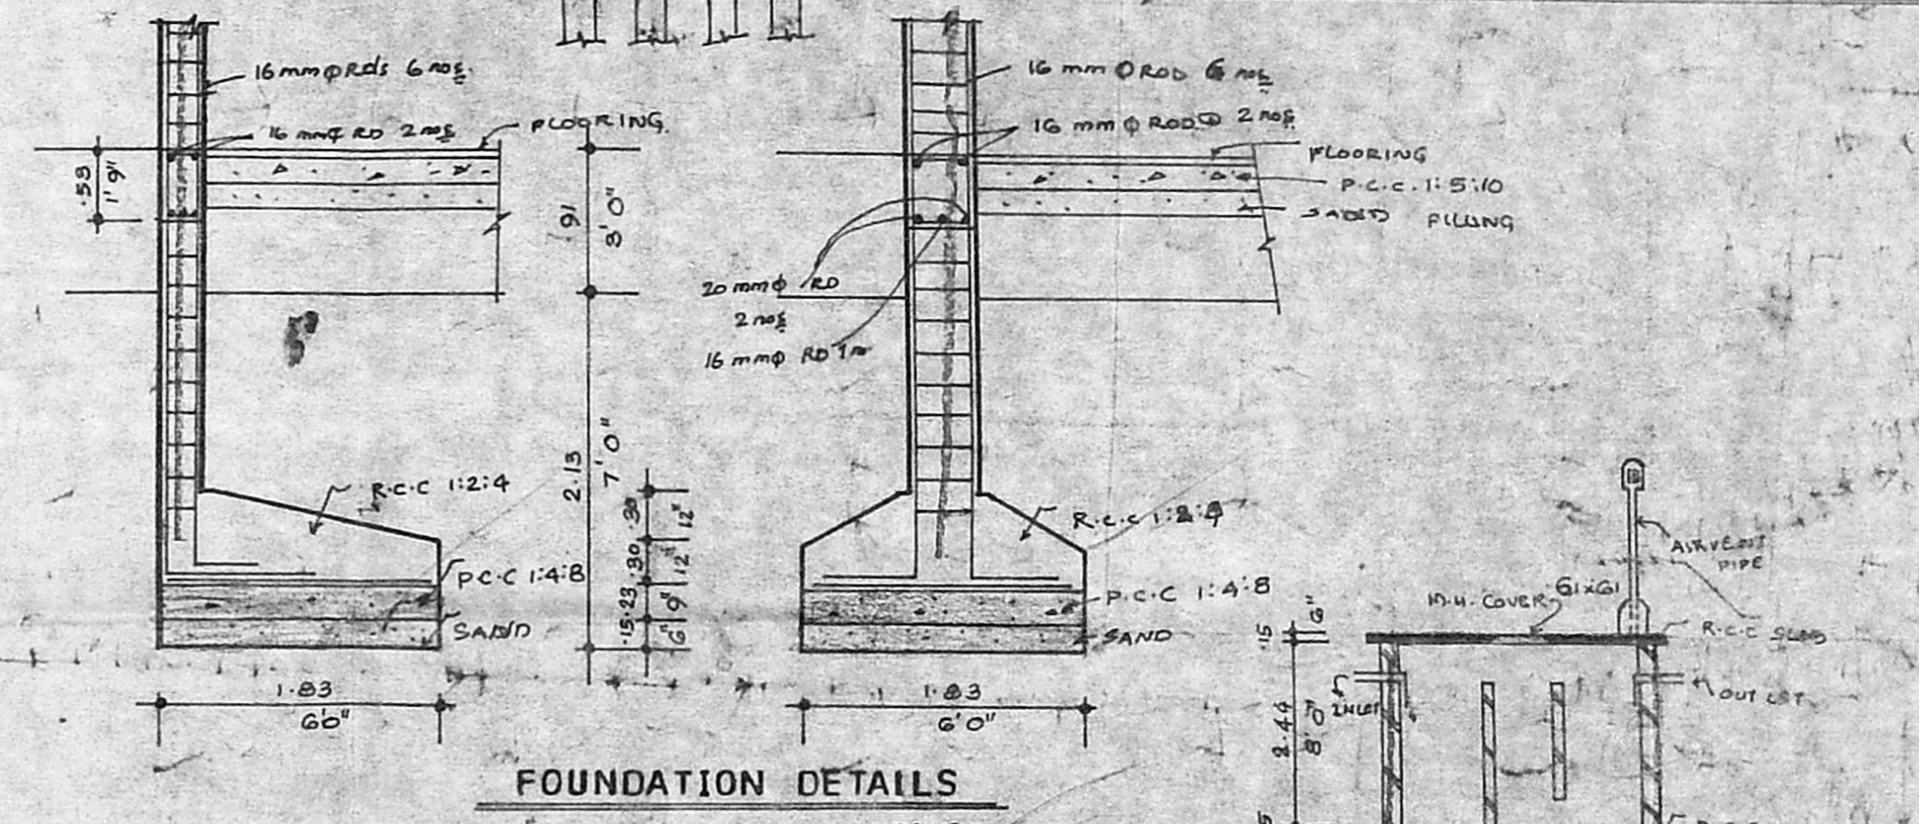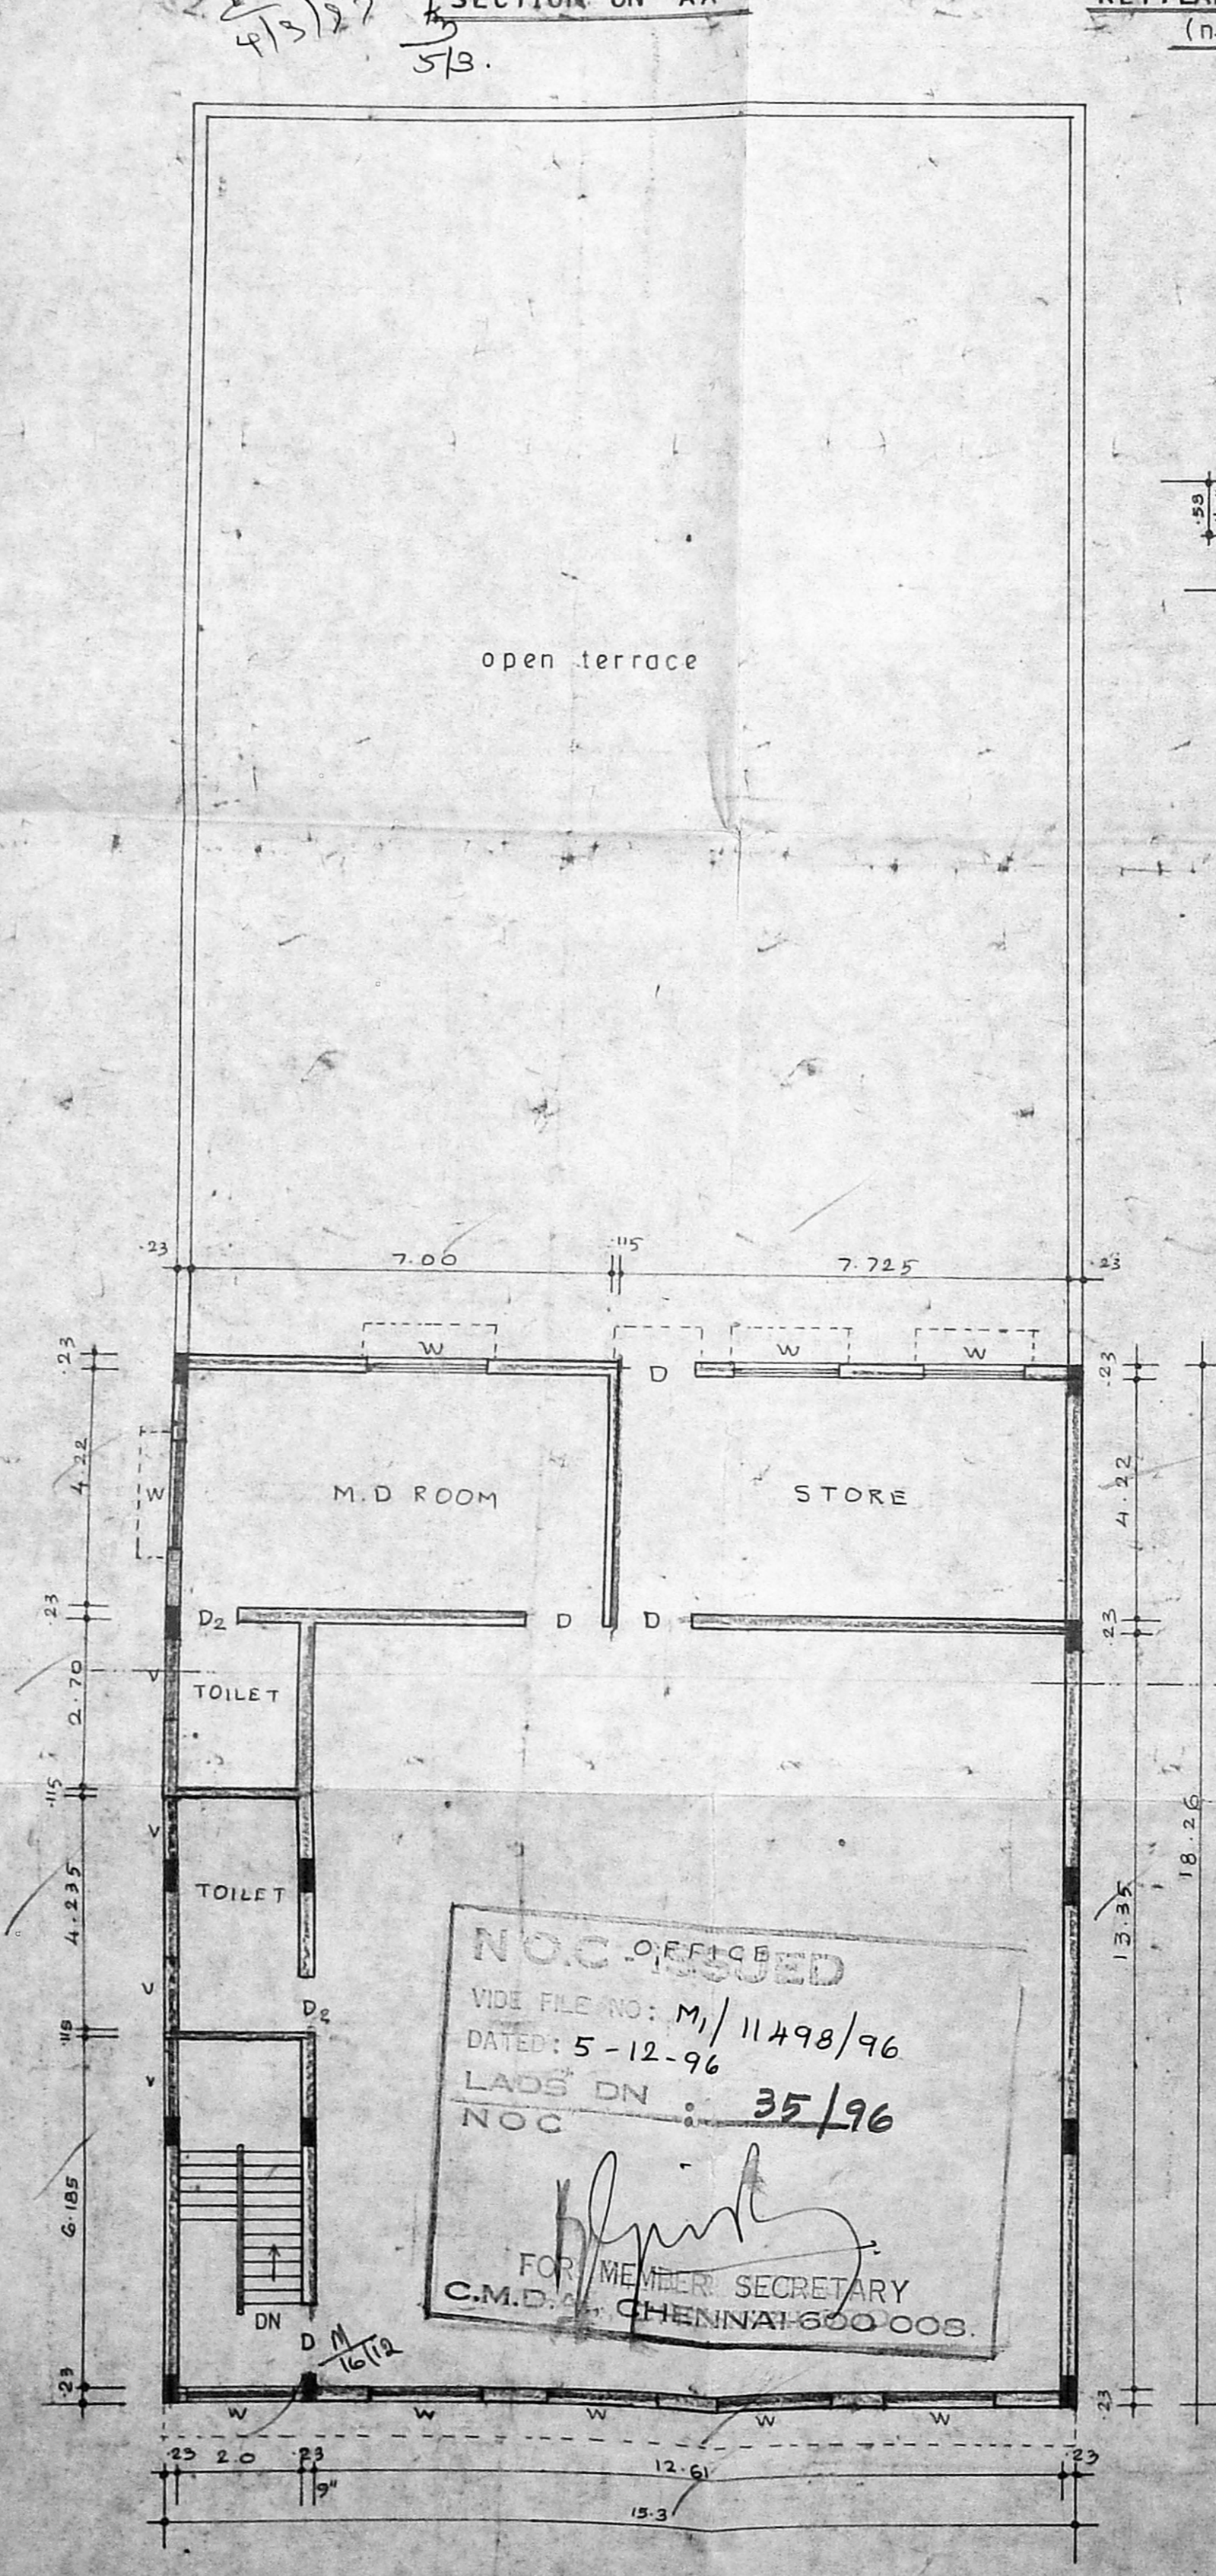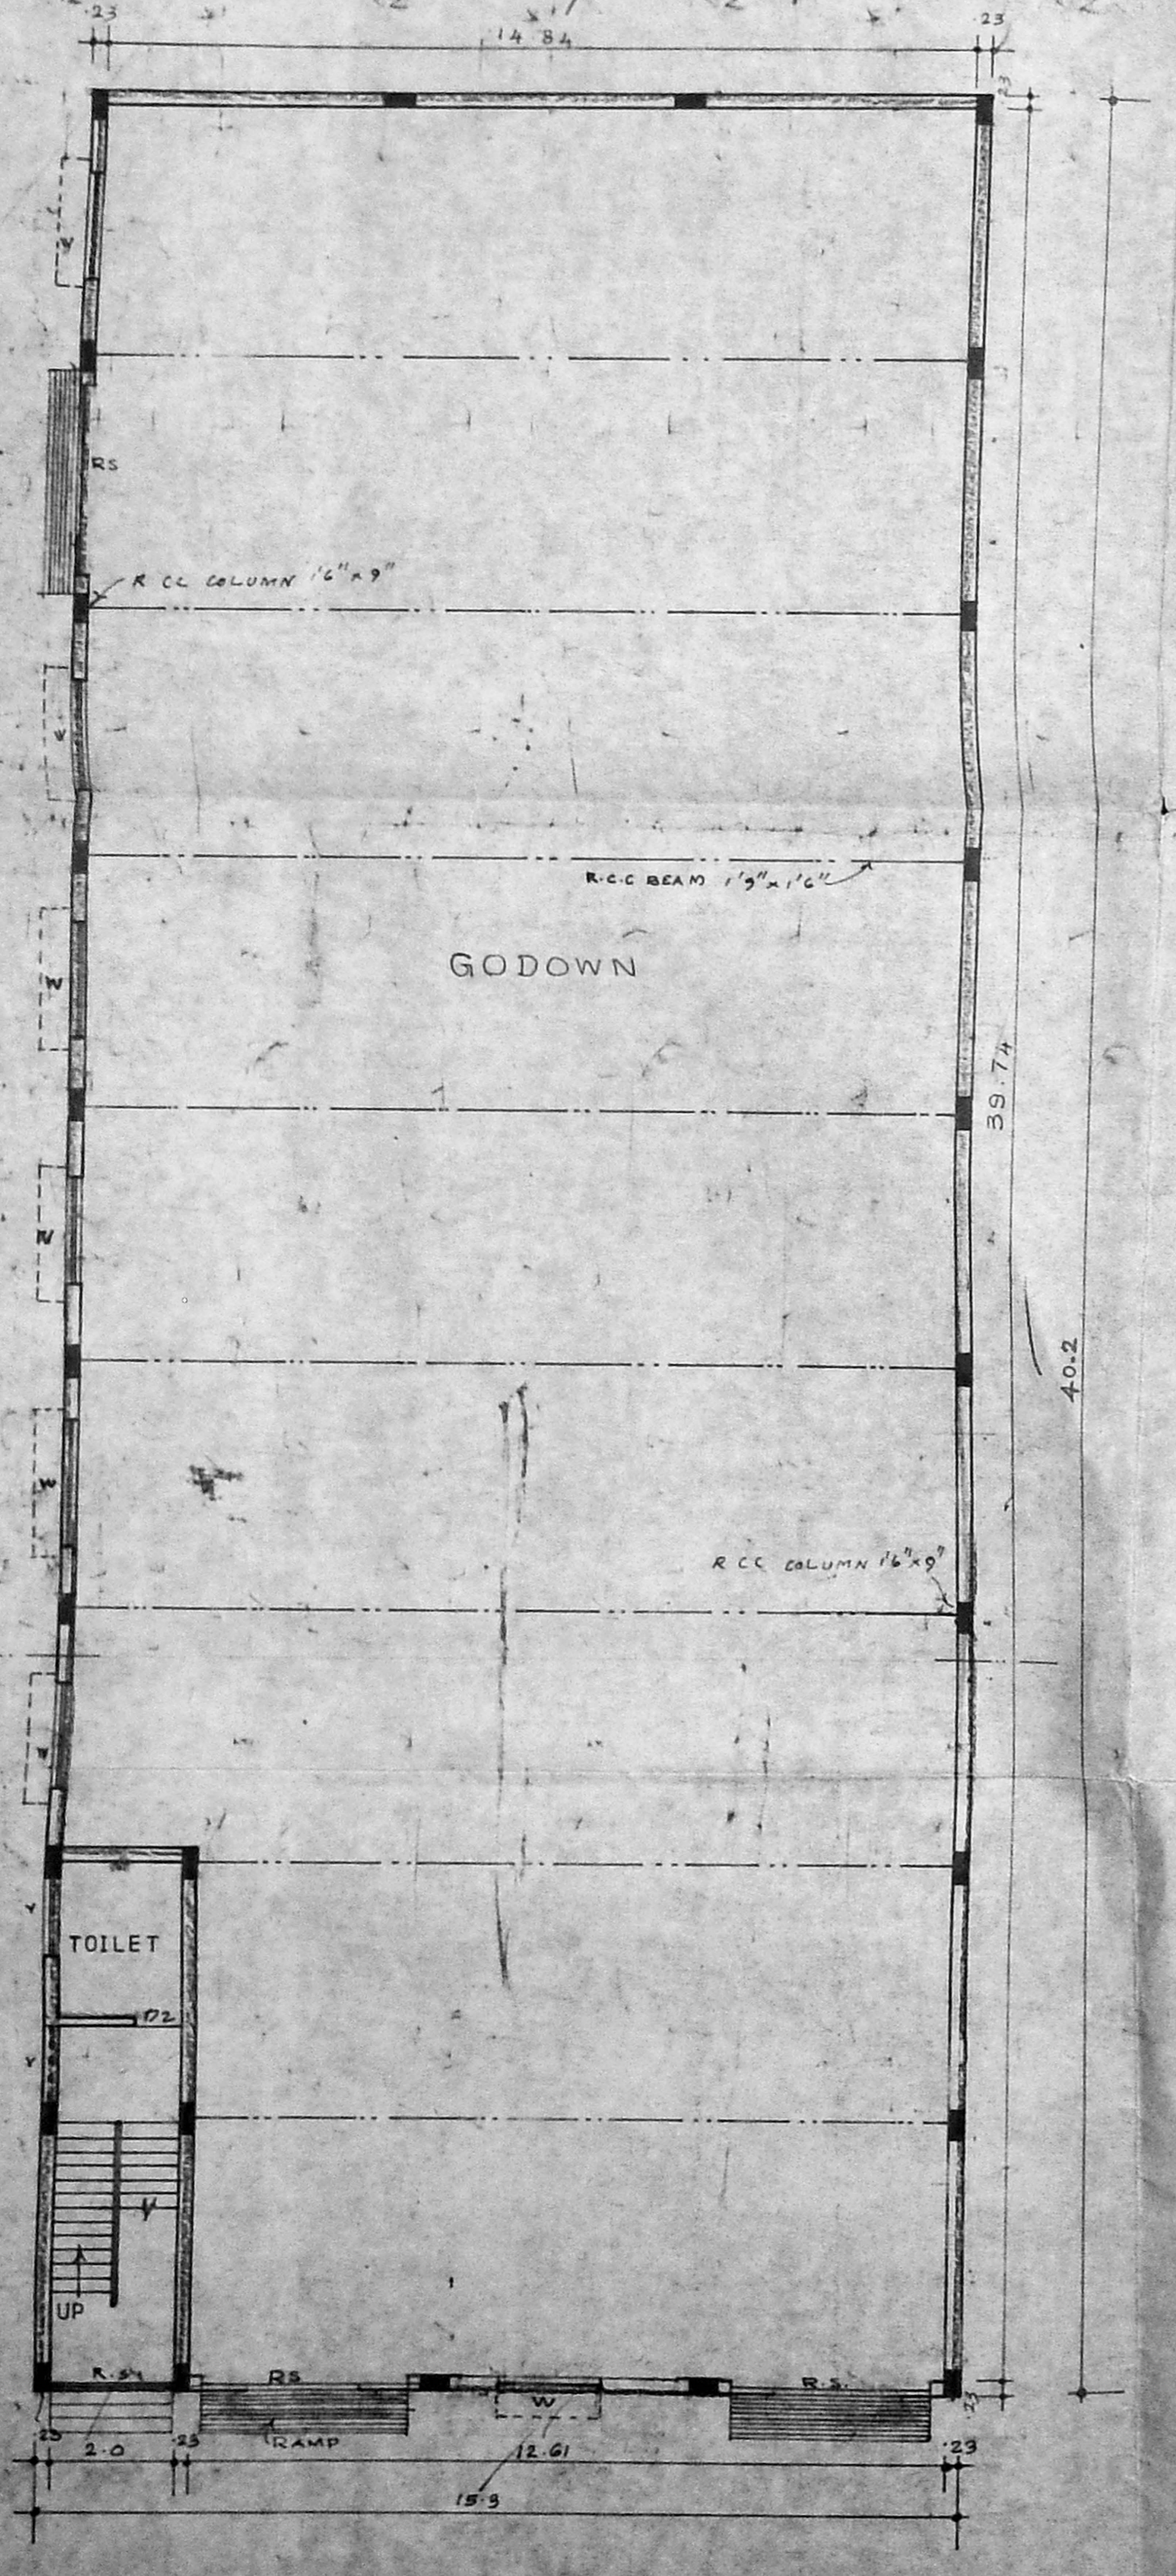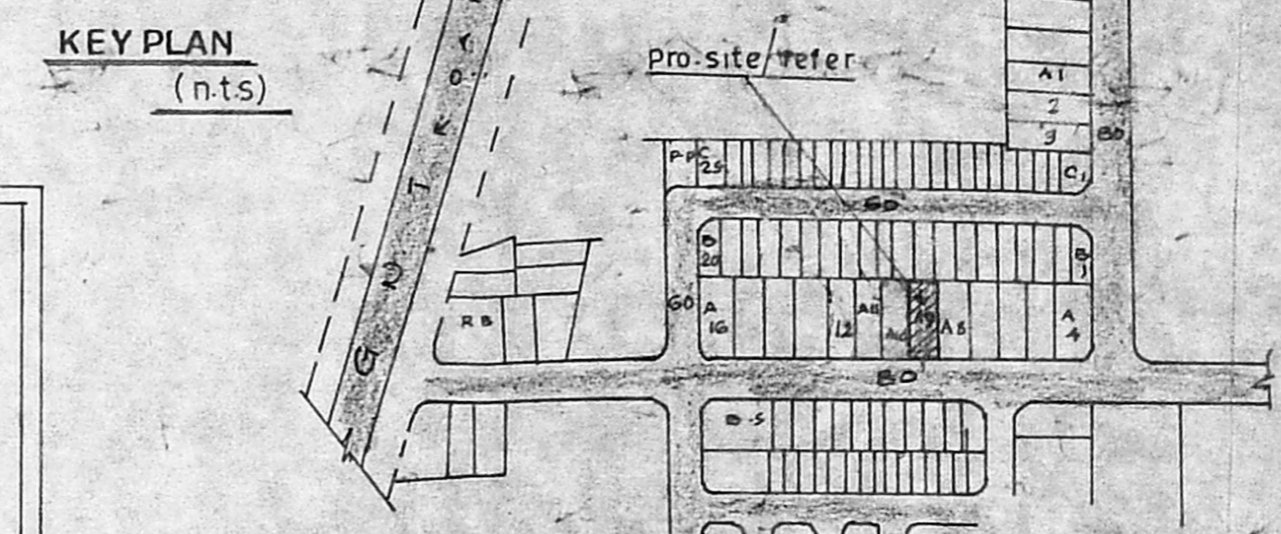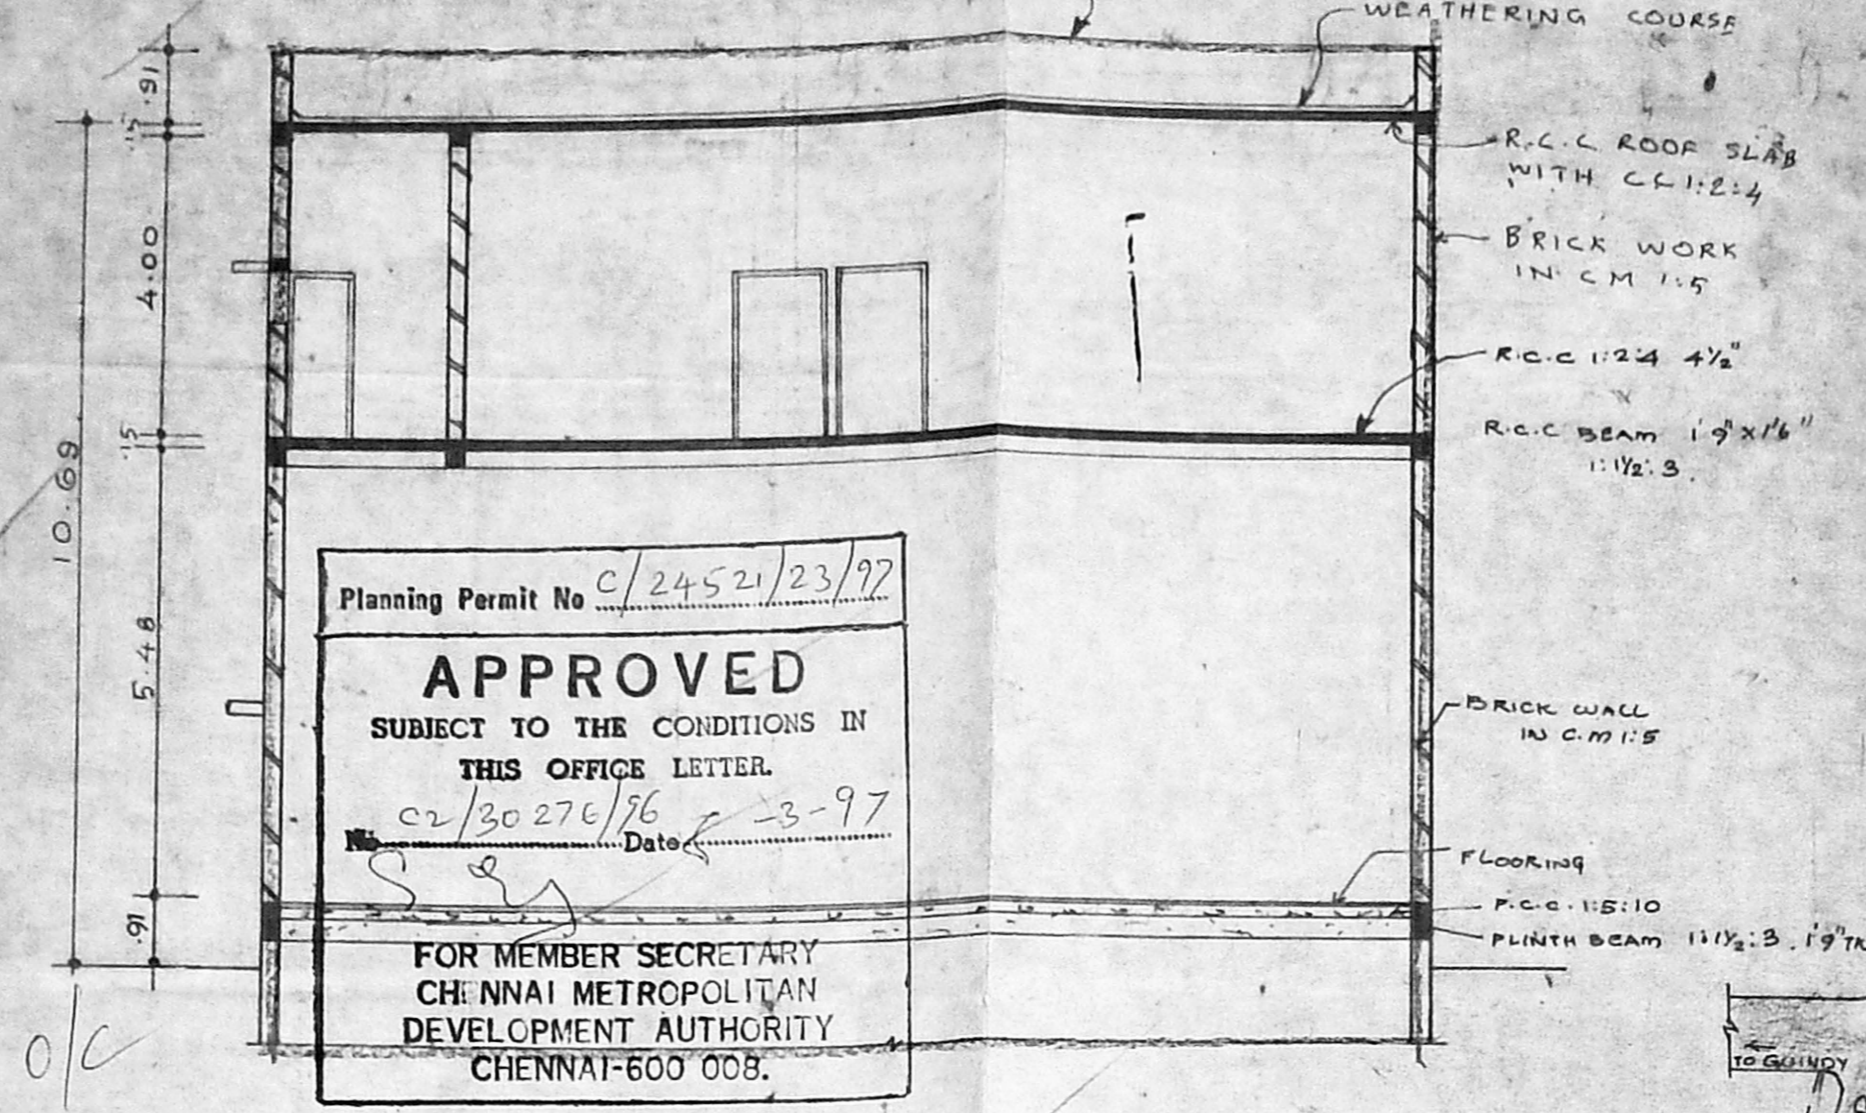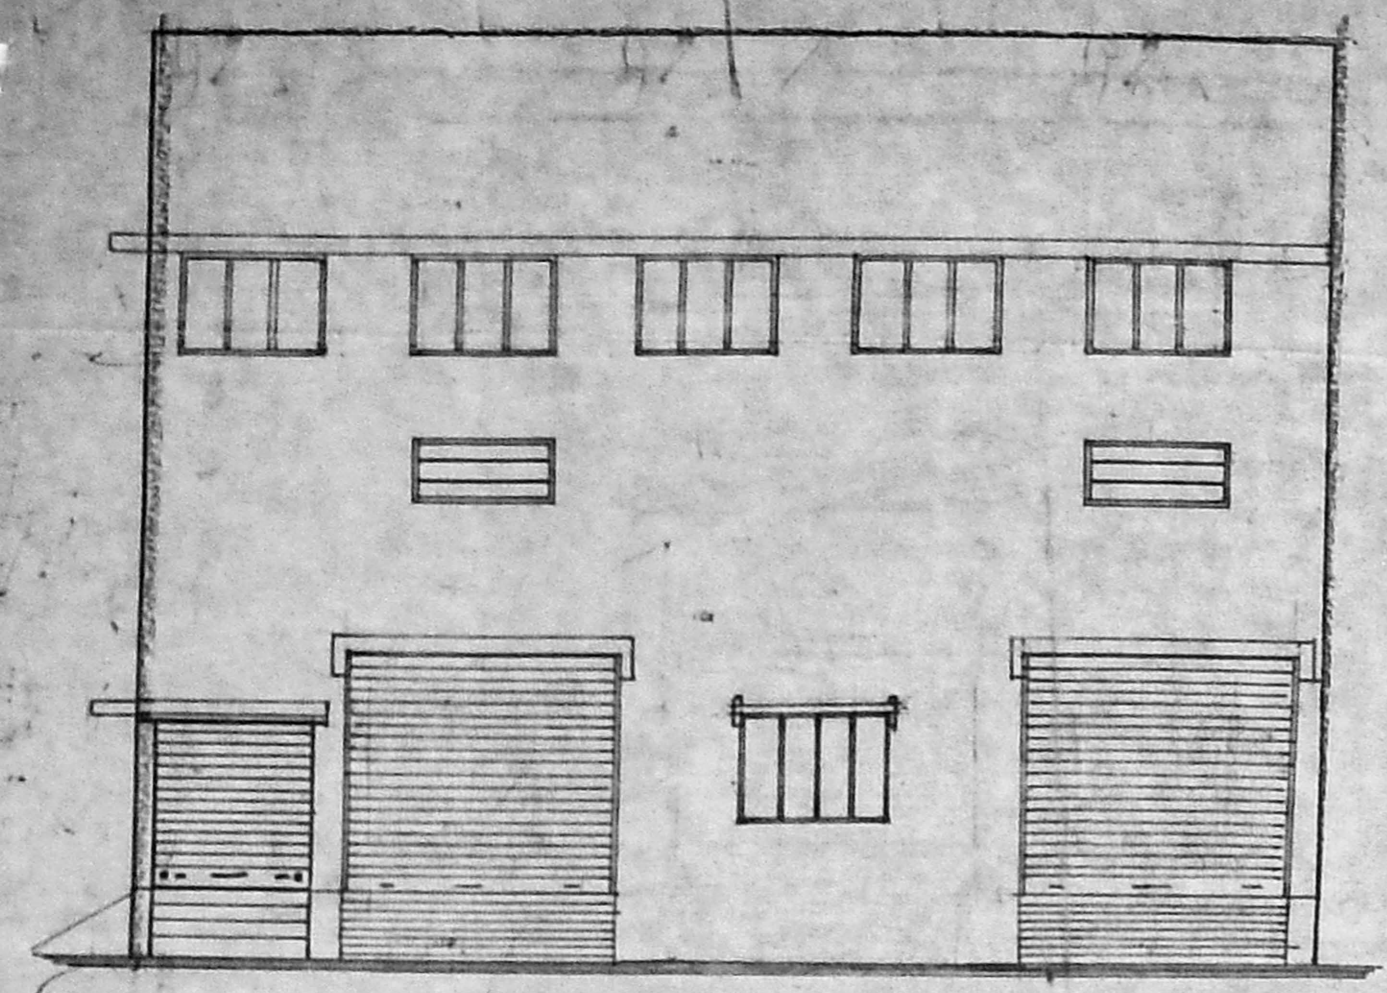

NOC ISSUED

VIDE FILE NO: M/11498/96
 DATED: 5-12-96
 LADS DN: 35/96
 NOC

FOR MEMBER SECRETARY
 C.M.D.A. CHENNAI-600 008.