




ELEVATION

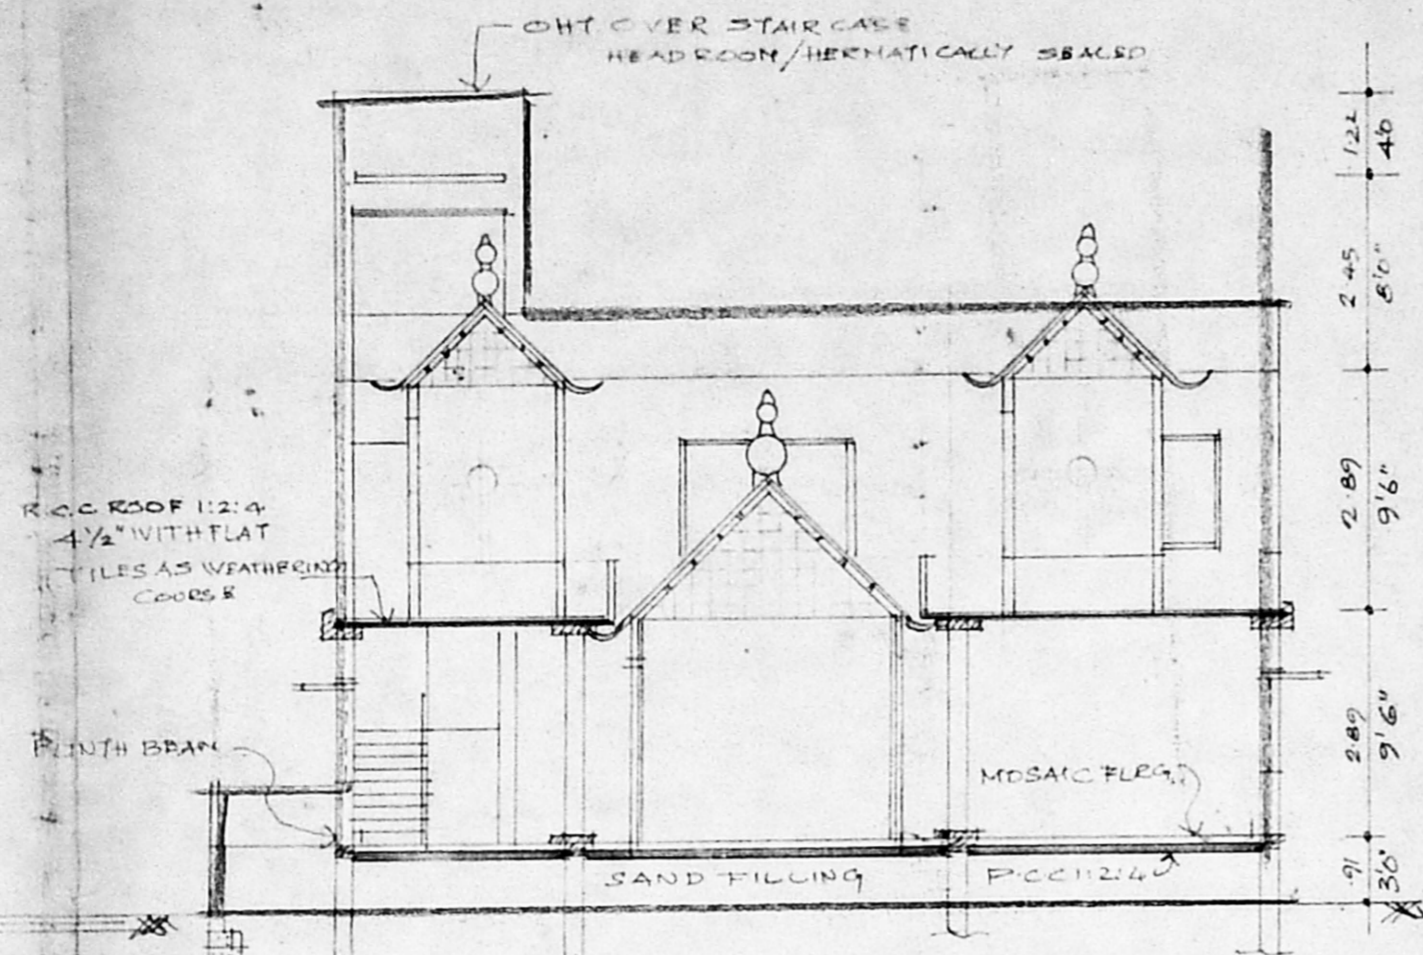

SECTION ON AB

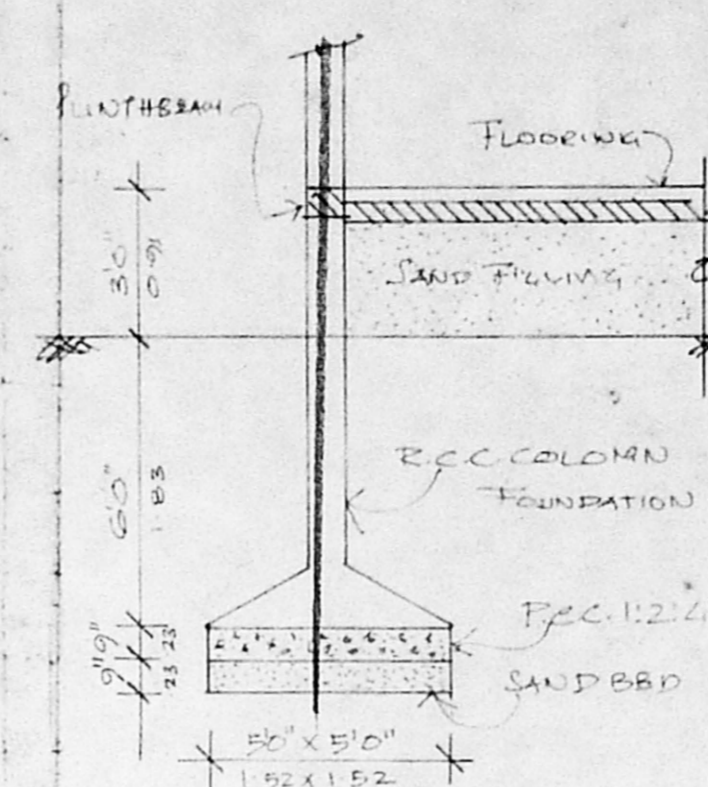

FOUNDATION DETAILS

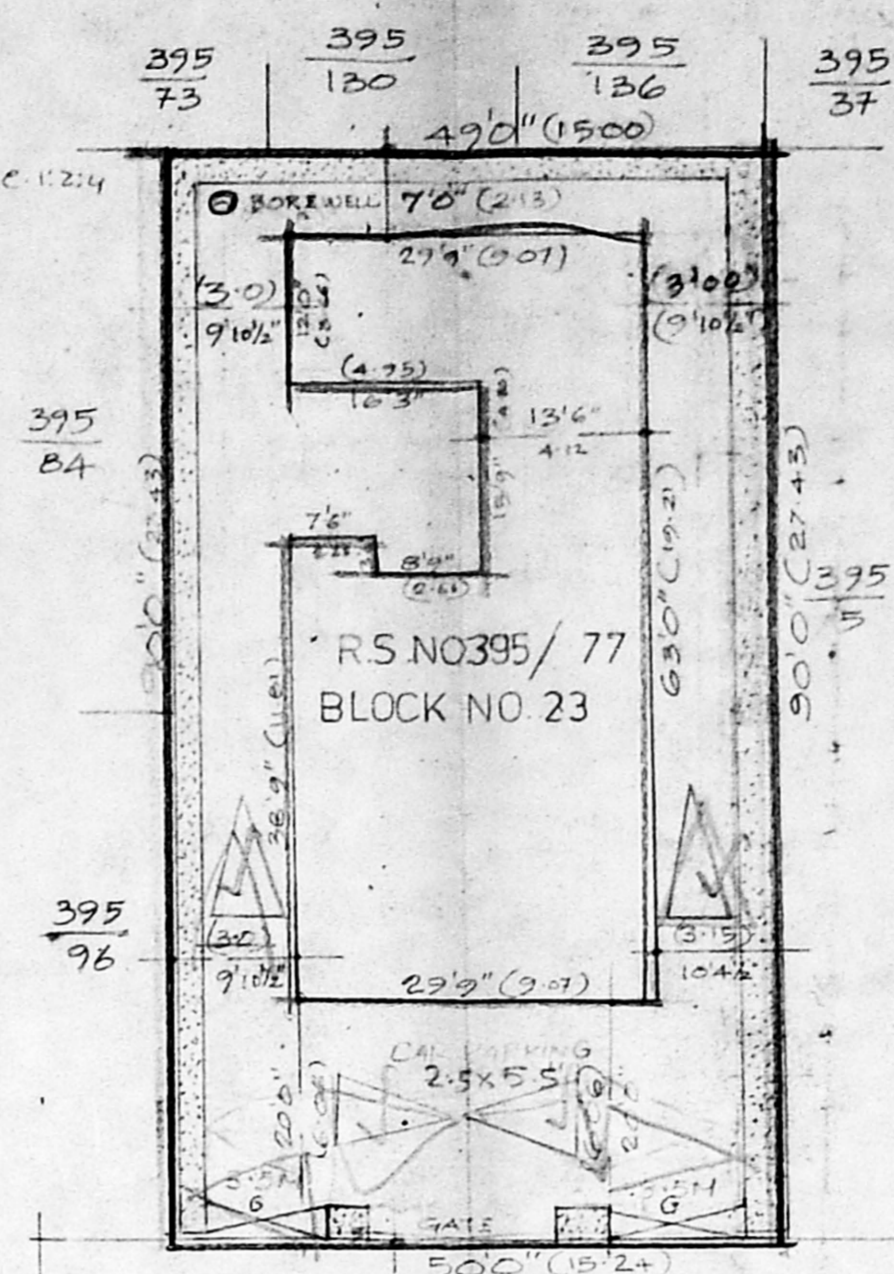

SITE PLAN
16 FEET TO AN INCH
(1:200)

Planning Permit No. 9/24523/25/97
APPROVED
 SUBJECT TO THE CONDITIONS IN THIS OFFICE LETTER.
 No. C/26644/867 Date 1-3-92
 FOR MEMBER SECRETARY
 CHENNAI METROPOLITAN
 DEVELOPMENT AUTHORITY
 CHENNAI-600 008.

PLAN SHOWING THE REVISED PROPOSAL
 SRI AYYAPPA TEMPLE AND
 UNIVERSAL MEDITATION HALL
 BY "PERAMBUR SREE AYYAPPA
 TRUST" AT PLOT NO. 34 ANANDA
 VELU STREET, PERAMBUR,
 MADRAS CITY OF BLOCK NO
 PURSAWALKAM PERAMBUR TALUK
 A.P. DP.

SCALE - 8 FEET TO AN INCH

SCHEDULE OF JOINERY

D1 DOOR	7'0" x 3'0"	213 x 0.91
D2 DOOR	7'0" x 2'6"	213 x 0.76
W WINDOW	4'6" x 3'0"	137 x 0.91
V VENTILATOR	2'0" x 1'6"	0.60 x 0.45
J R.C.C. JOLLY		
C/G COLLAPSABLE DOOR/ GATE	7'0" x 6'0"	213 x 1.83
M/P MAIN DOOR	7'0" x 6'6"	213 x 1.98

REFERENCE


- PROPOSAL
- ROAD
- SITE BOUNDARY

AREA DETAIL


PLOT EXTENT	4455 SQ.FT.	414 SQ.M.
G FLOOR AREA	1694 "	157 "
F FLOOR AREA	697 "	60 "
T FLOOR AREA	2391 "	221 "
COVERAGE	0.37	
F.S.I.	0.52	

OWNER


For PERAMBUR SREE AYYAPPA TRUST
 V. Vaidyanathan
 Managing Trustee

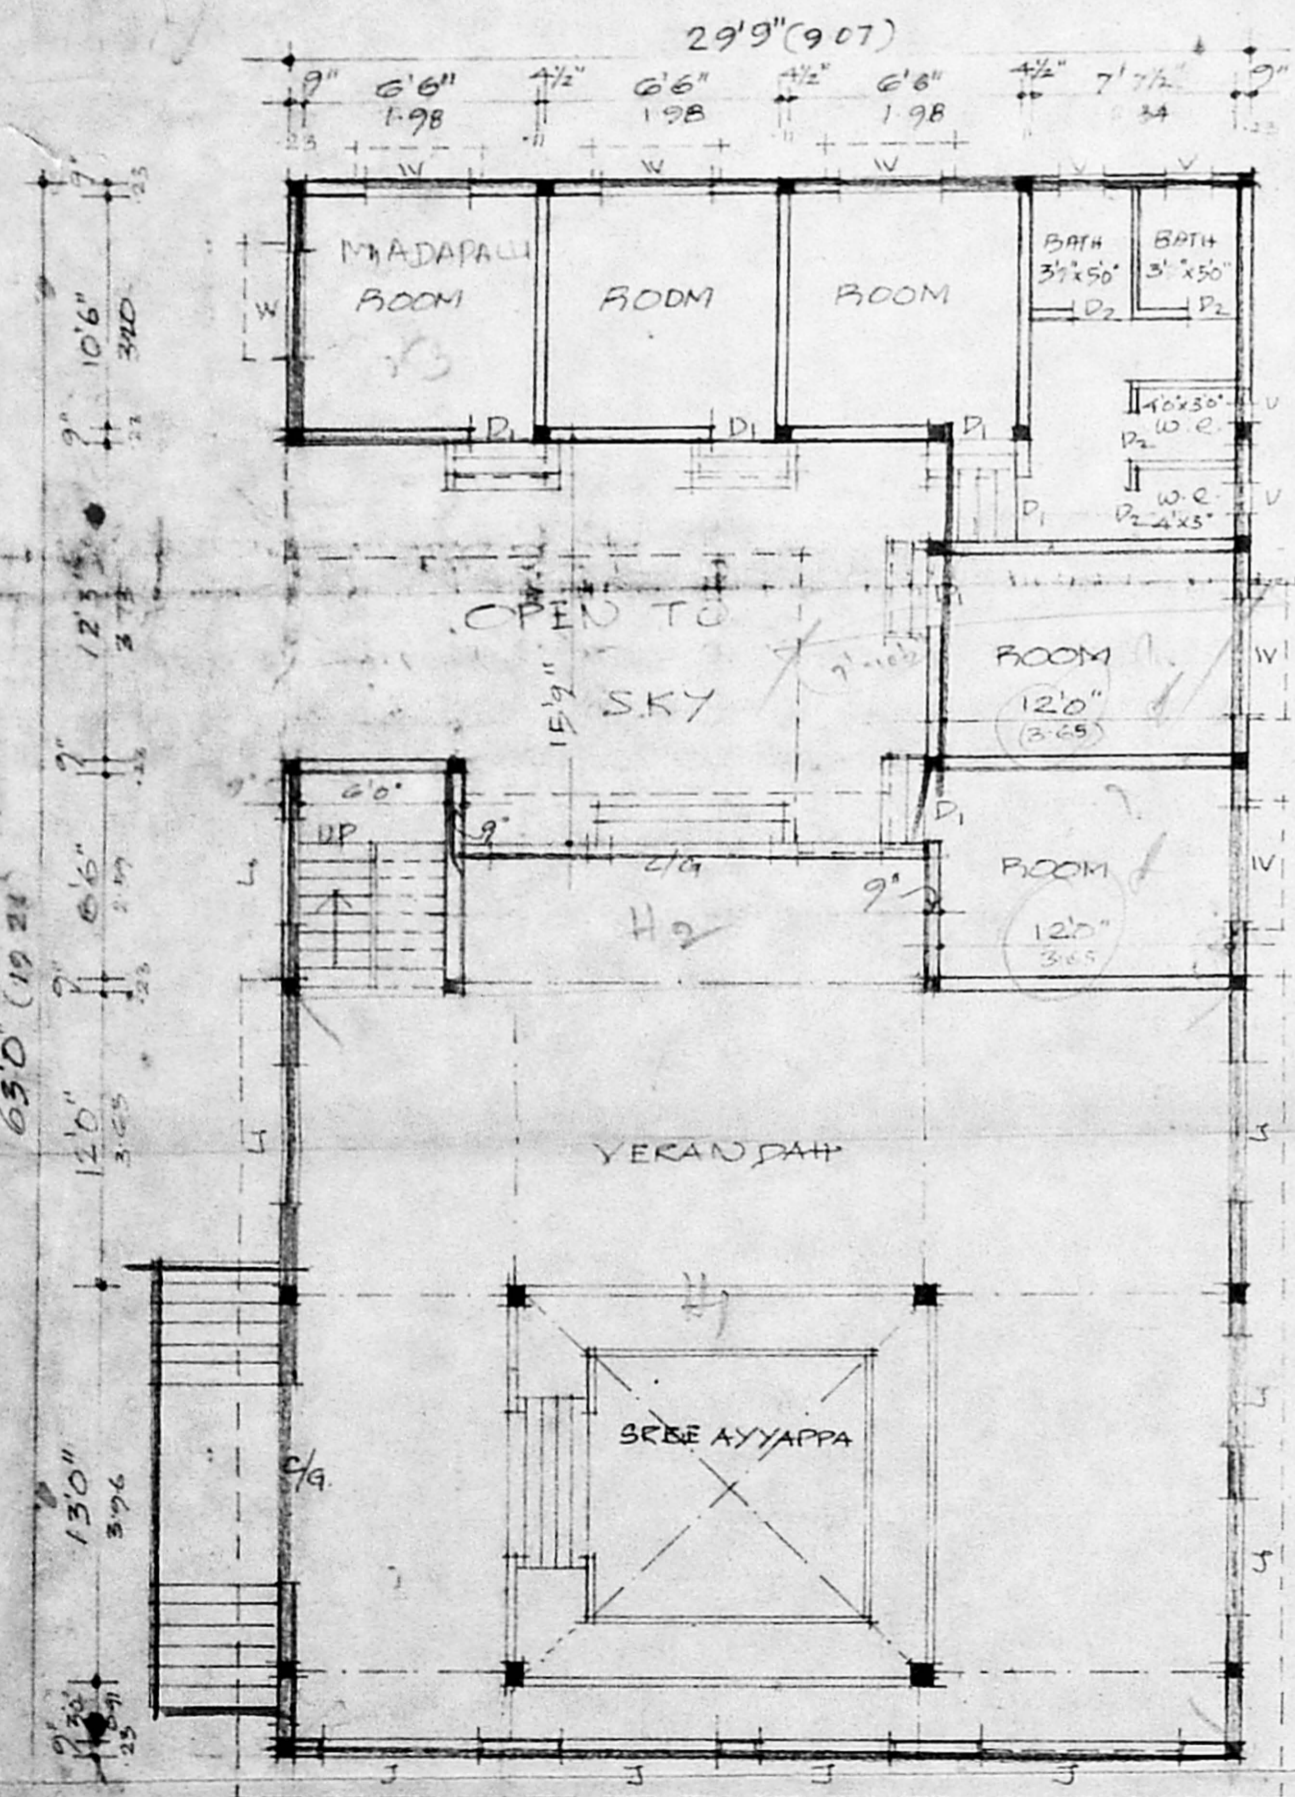


GROUND FLOOR PLAN

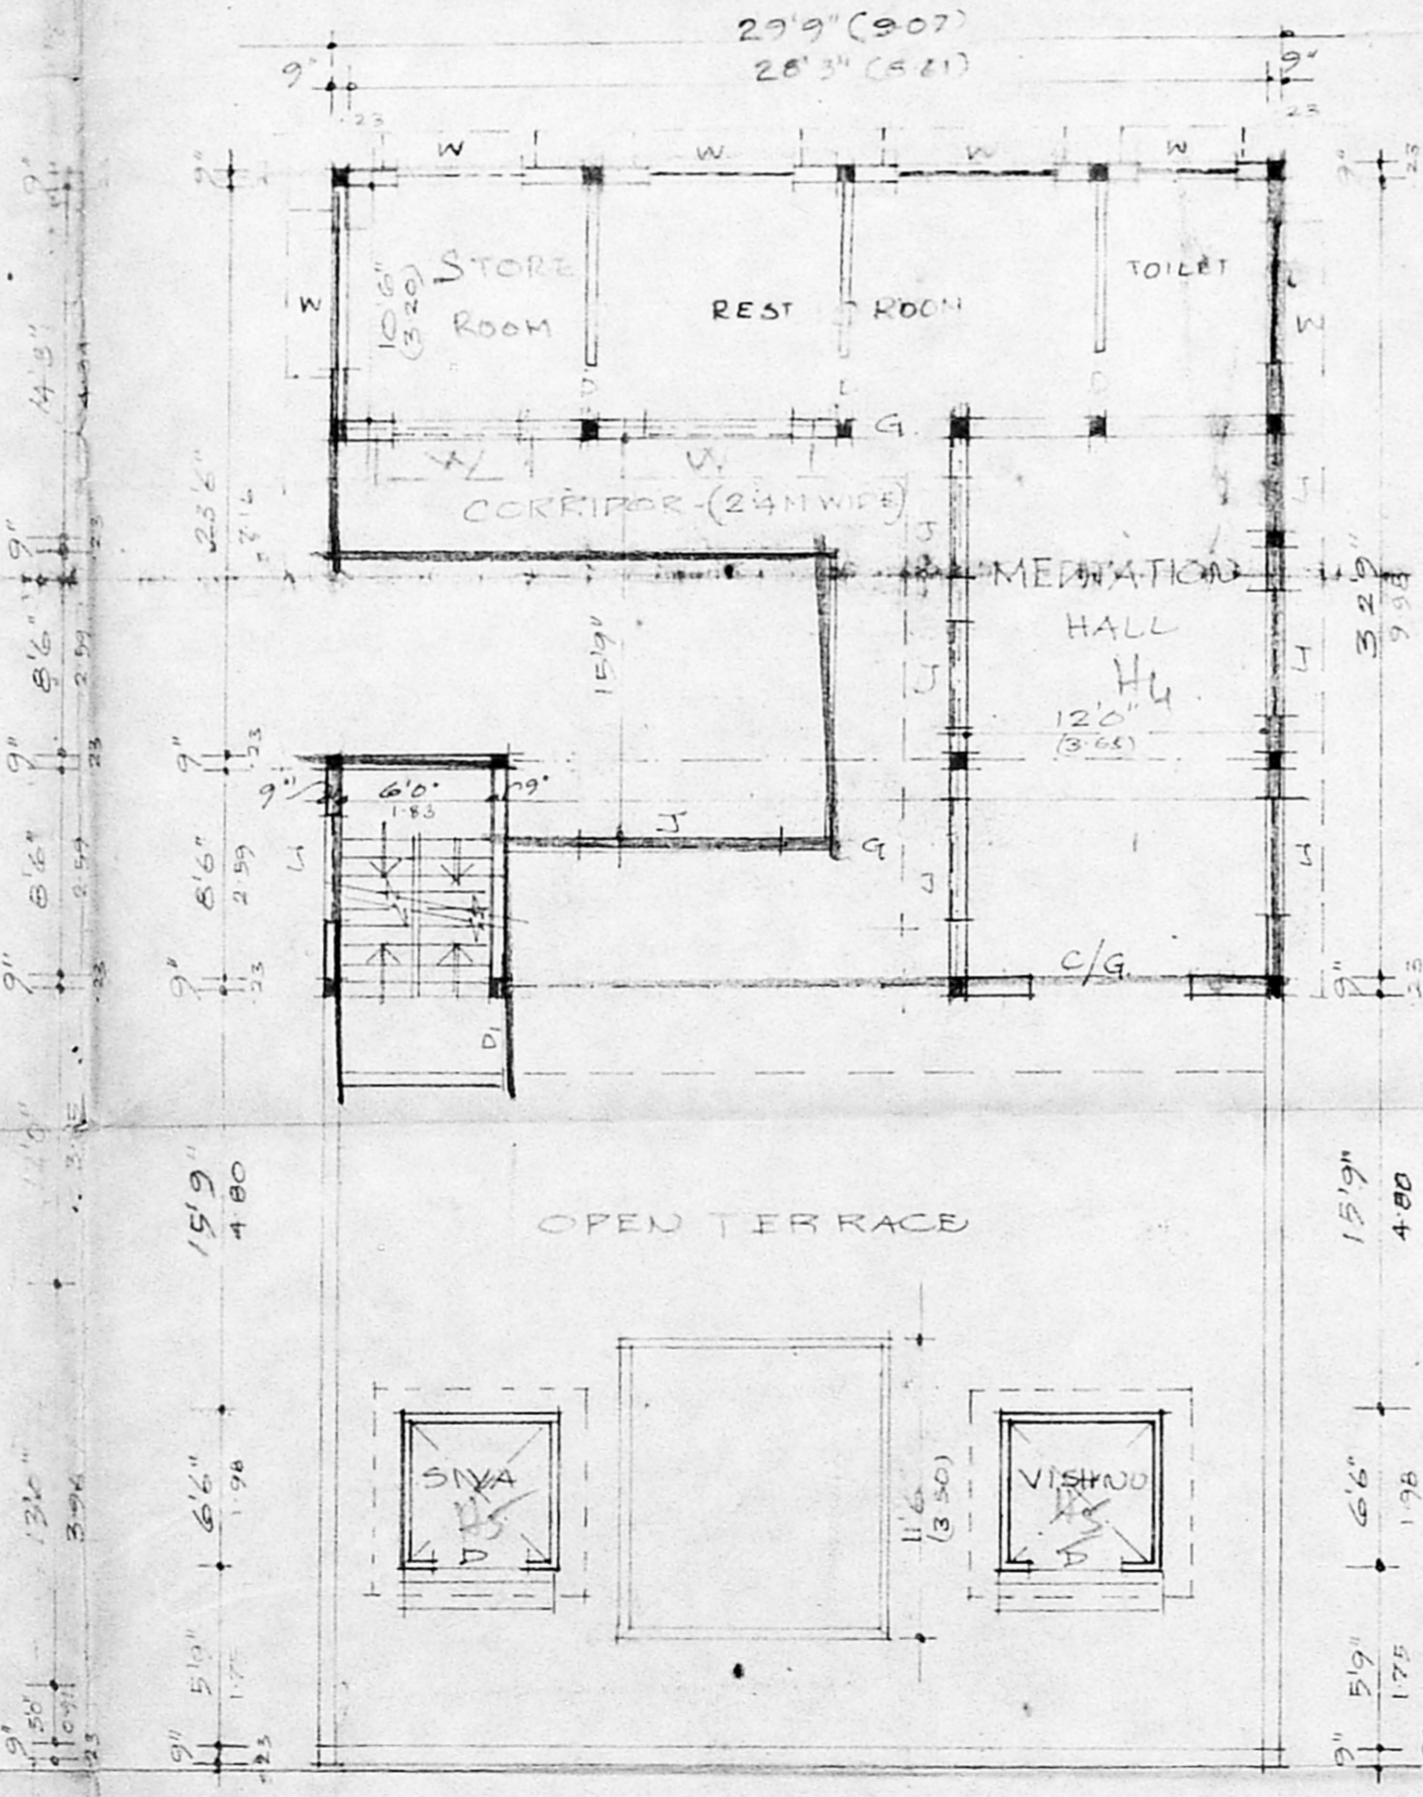

FIRST FLOOR PLAN

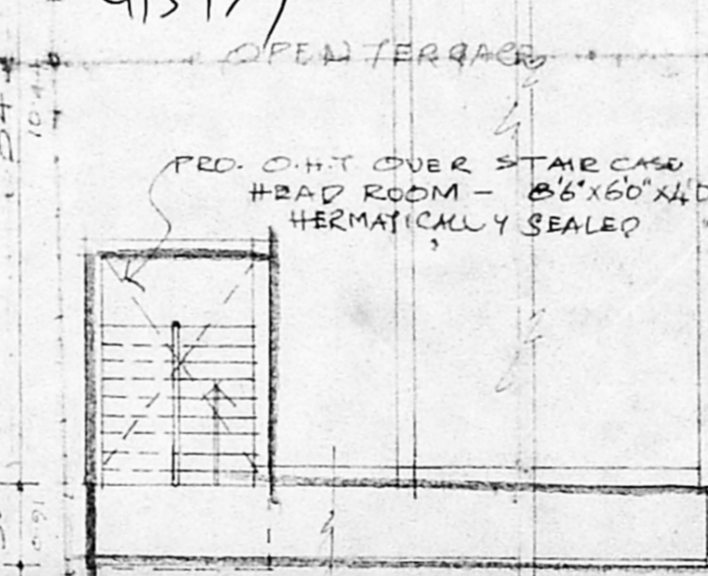

TERRACE PLAN

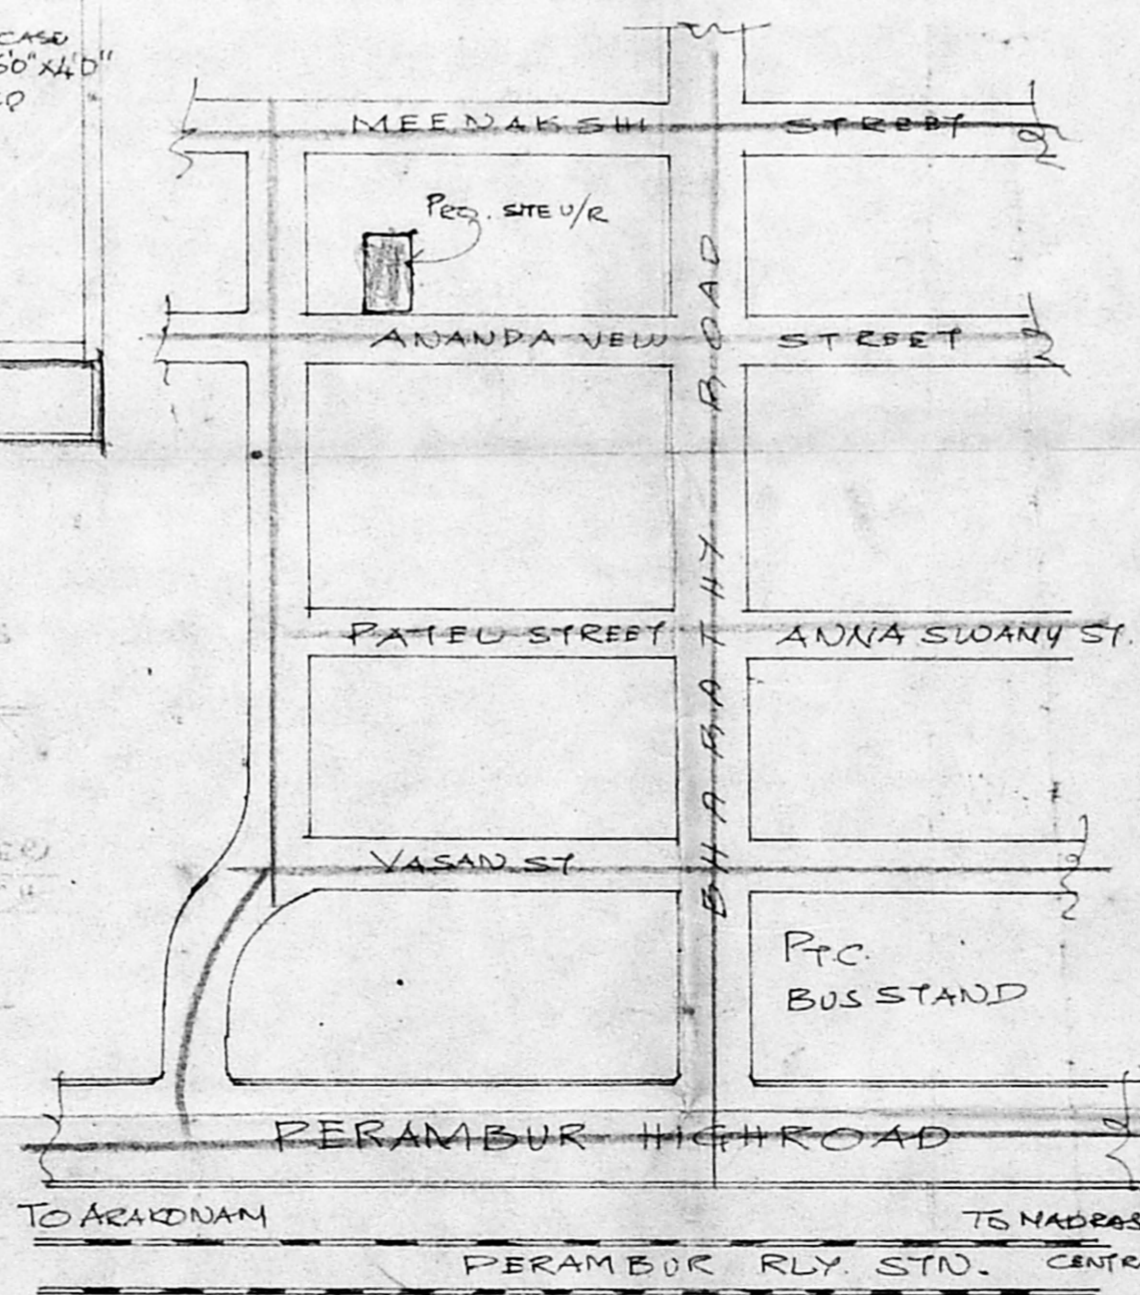

KEY PLAN
NOT TO SCALE

Dr. K. VENUGOPAL, M.A., A.R.C.
 CORPORATION OF MADRAS
 Civil & Sanitary Engineering Consultant
 Licensed Surveyor, Class-I No: 320
 Licensed Plumber, Class-I Metro Water
 Board No. Water Supply
 B. No. Street, Vengaloor
 Tel. No.

LICENSED SURVEYOR