

PLANNING FOR  
 S.N.O. 73/3, T.S. 40, 18.12.1963, 1964  
 AT KANNAPPA NAGAR  
 THIRUVANMIYUR VILLAGE,  
 SAIDAPET TALUK,  
 CHENNAI M.G.R. DISTRICT

P. 31  
 19/6/65

**SCHEDULE OF JOINERY**

INDEX	SIZE	DESCRIPTION
D1	1.22M X 2.1M	T.W. FRAMED PANNELED DOOR
D2	0.915M X 2.1M	T.W. FRAMED PANNELED DOOR
D3	0.75M X 2.1M	T.W. FRAMED PANNELED DOOR
D4	1.00M X 2.10M	T.W. FRAMED PANNELED DOOR
W1	1.37M X 1.37M	AL FRAMED GLAZED WINDOW
W2	1.83M X 1.37M	AL FRAMED GLAZED WINDOW
V1	0.90M X 0.60M	AL FRAMED GLAZED VENTILATOR

**STATEMENT OF BUILT-UP AREA**

PLOT AREA	: 11800 SQFT 1104.07M <sup>2</sup>
MAIN BLOCK	: 943.65 SQFT 87.70M <sup>2</sup>
GROUND FLOOR	: 672.60 SQFT 62.51M <sup>2</sup>
FIRST FLOOR	: 271.05 SQFT 25.19M <sup>2</sup>
CHANGING ROOMS	: 141.77 SQFT 13.176M <sup>2</sup>
TOILET BLOCK	: 195.74 SQFT 18.21M <sup>2</sup>
TOTAL	: 1513.96 SQFT 141.53M <sup>2</sup>
MAIN POOL	: 10323 SQFT 960.00M <sup>2</sup>
LEARNER'S POOL	: 5103 SQFT 474.44M <sup>2</sup>

**SPECIFICATIONS**

FOUNDATION R.C.C. FOOTING IN 1:2:4  
 REINFORCED CONCRETE R.C. PLINTH  
 BEAM, R.C. LINTEL, R.C. BEAM & R.C. ROOF  
 CEMENT CONCRETE SUPER STRUCTURE  
 BRICK WORK IN TABLE MOULDED BRICK  
 LAID WITH C.M. 1:6  
 PLASTERING IN C.M. 1:5 12MM THICK  
 FLOORING MOSAIC TILES  
 WOOD WORK BEST INDIAN VENEER  
 PAINTING WALLS 2 COATS OF APPROVED  
 C.M. PAINT OVER WITH WHITE PRIMER  
 DOORS & WINDOWS 2 COATS OF  
 APPROVED ENAMEL PAINTS








**COLOR INDEX**

- PROPOSED WORK
- EXISTING ROAD
- PLOT OUTLINE
- SEWER LINE
- WATER LINE

SIGNATURE OF OWNER  
*[Signature]*

SIGNATURE OF LICENSED SURVEYOR  
*[Signature]*  
**RAJASHREE SHARATH**  
 N. ARCH. NICA 111A  
 Registered Architect No. CA/90/1988  
 Member Surveyor Class I No. 214

ARCHITECT  
**RAJASHREE SHARATH**  
 N. ARCH. NICA 111A  
 NO. 17, FIRST MAIN ROAD  
 NEHRU NAGAR  
 ADYAR  
 MADRAS  
 ALL DIMENSIONS ARE IN METERS

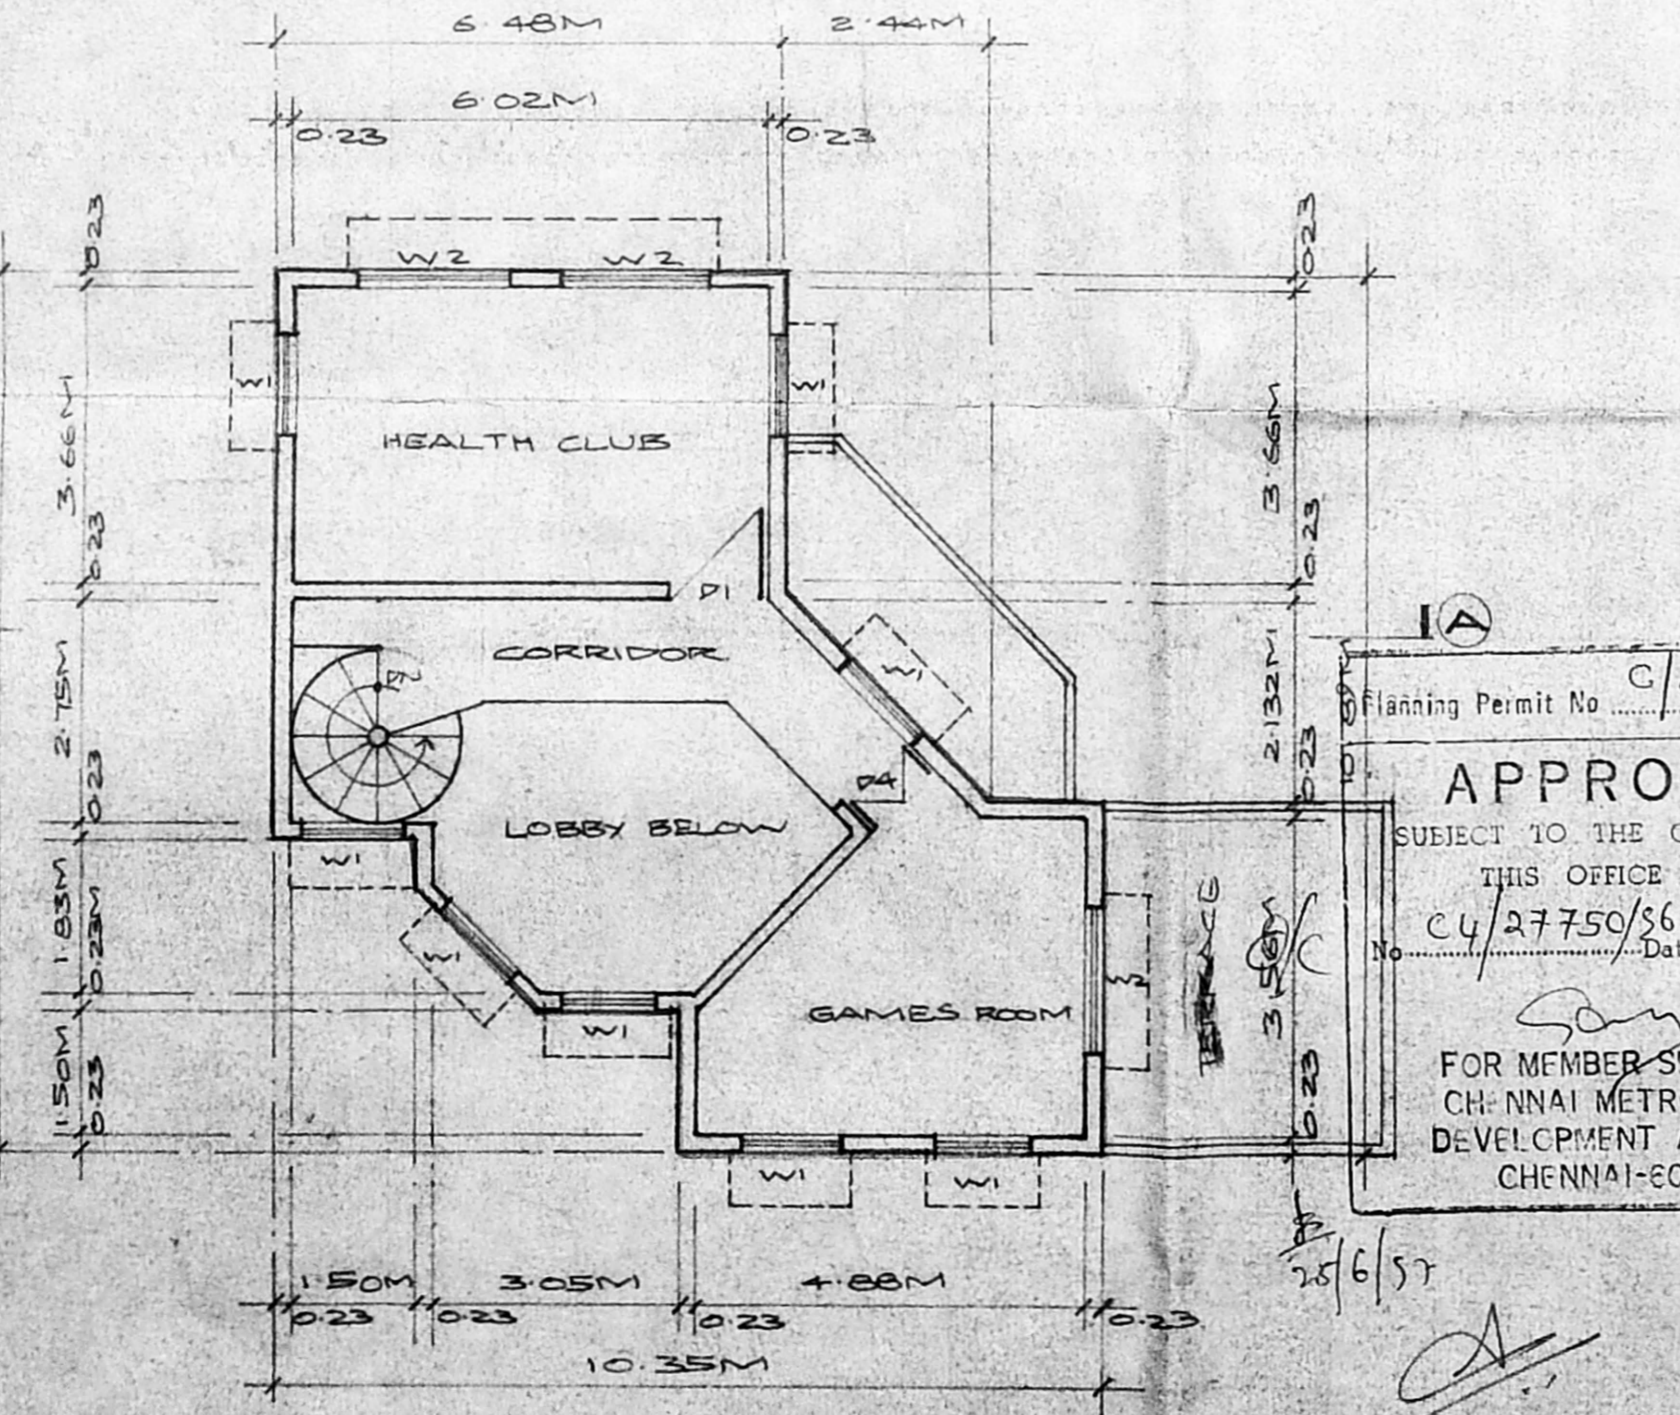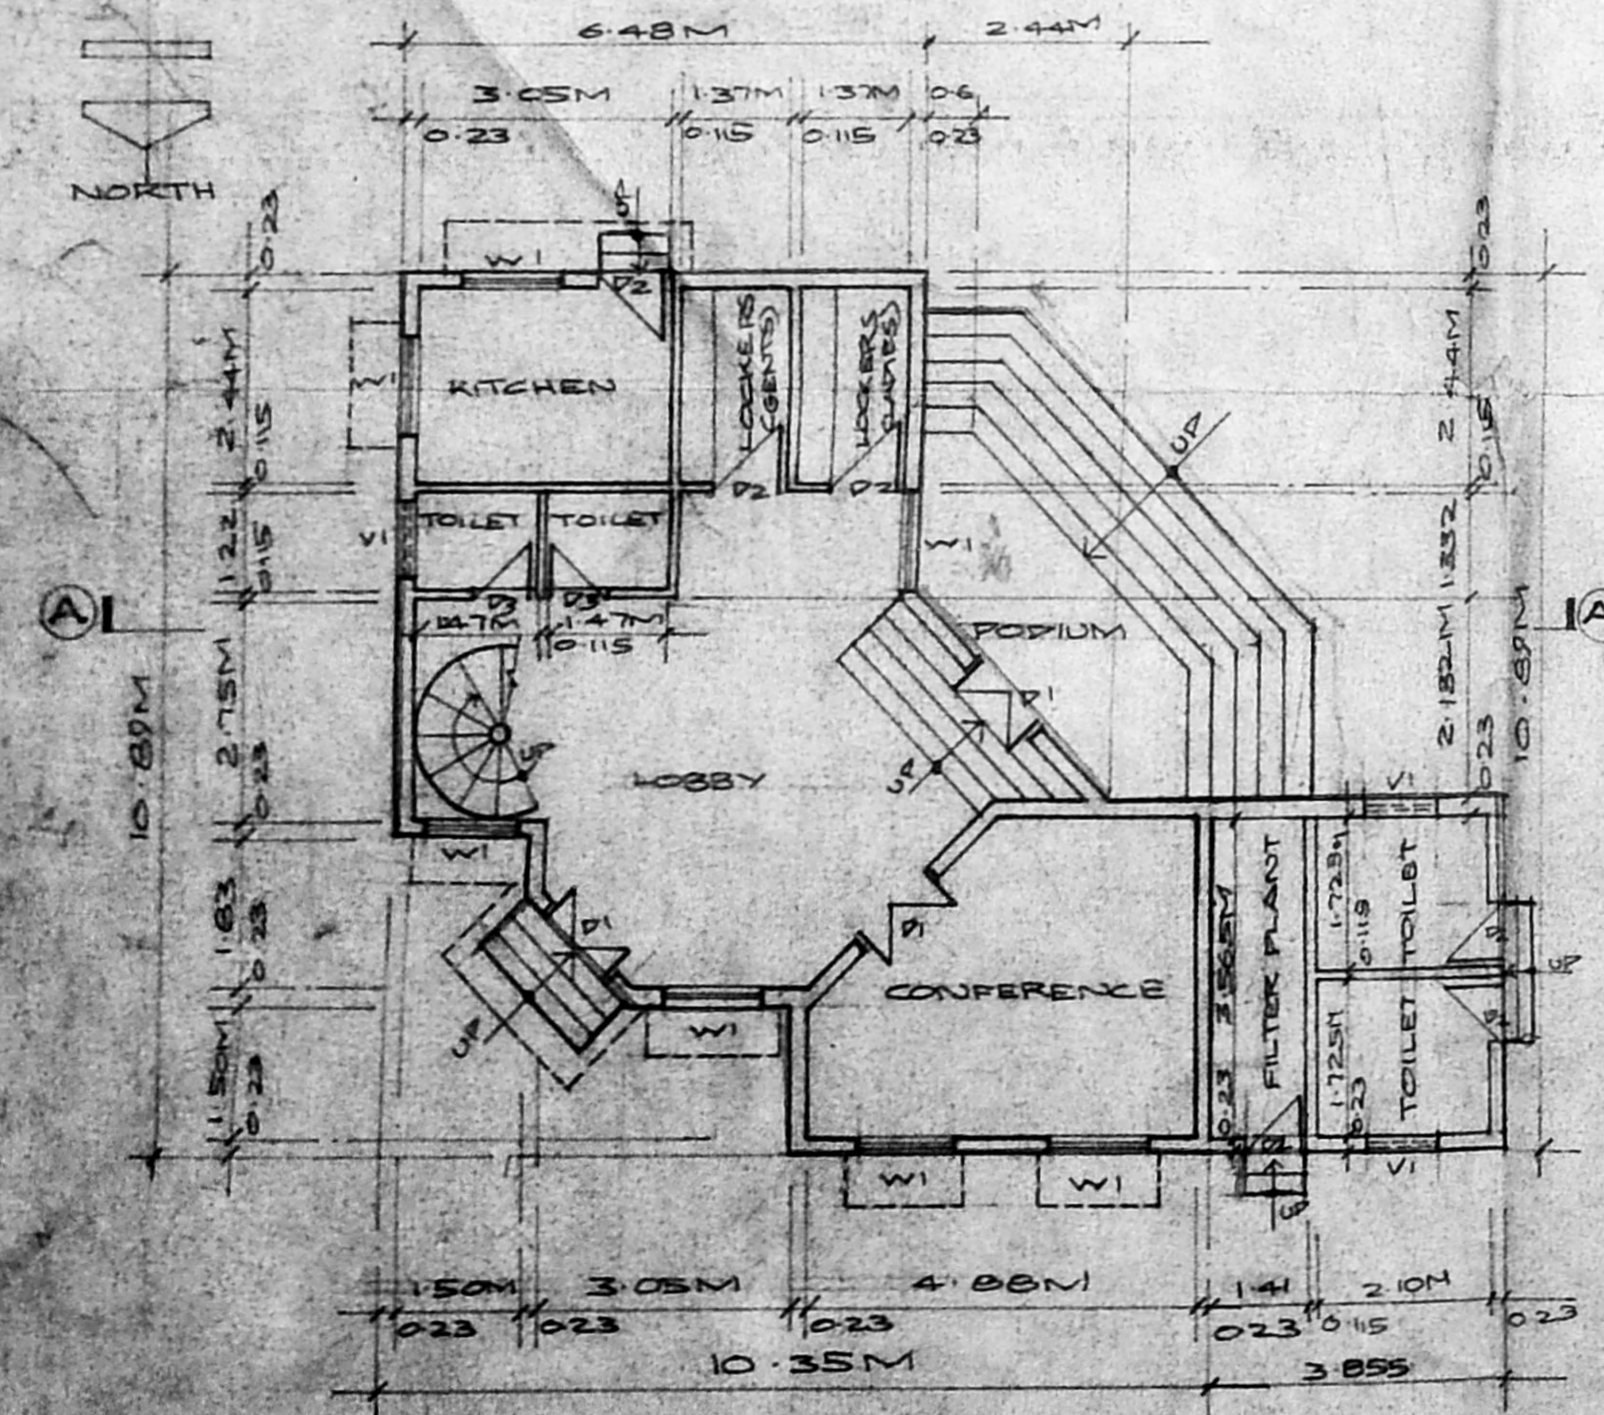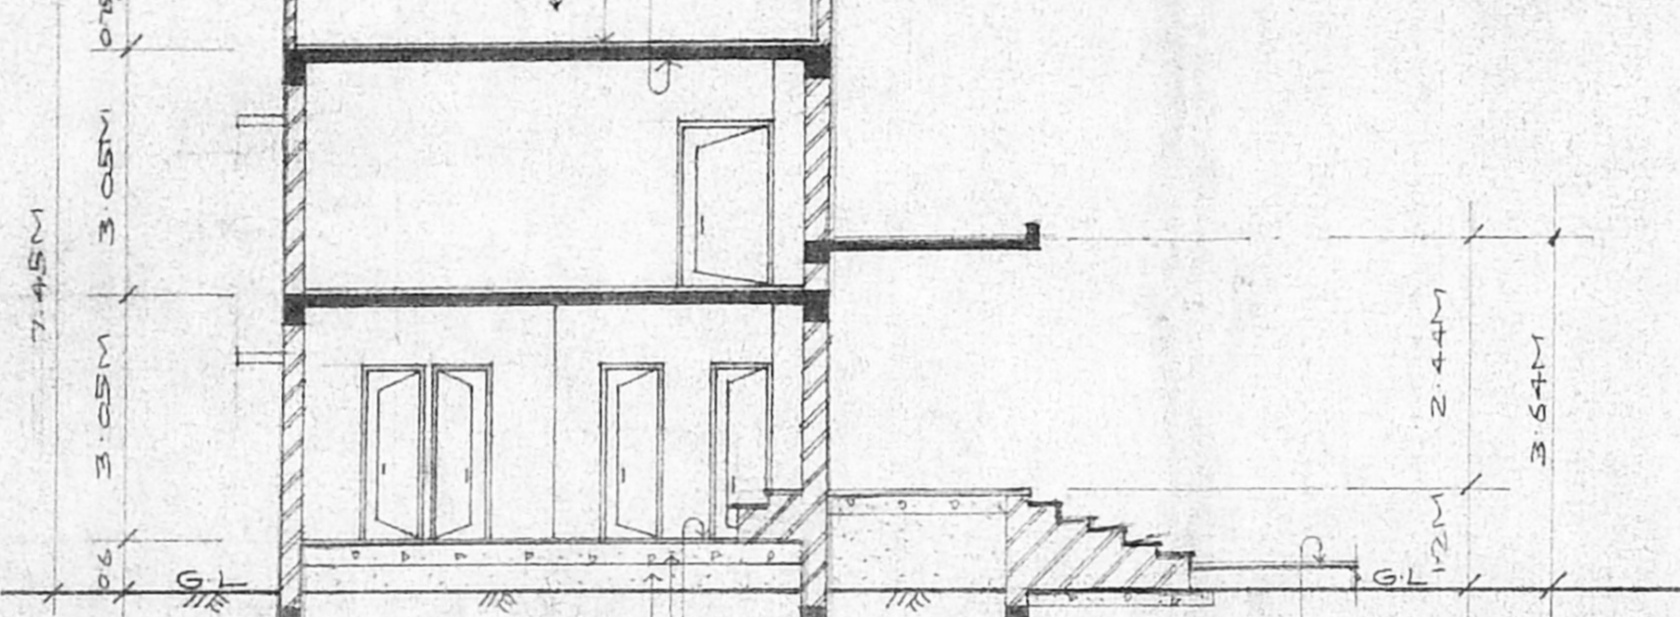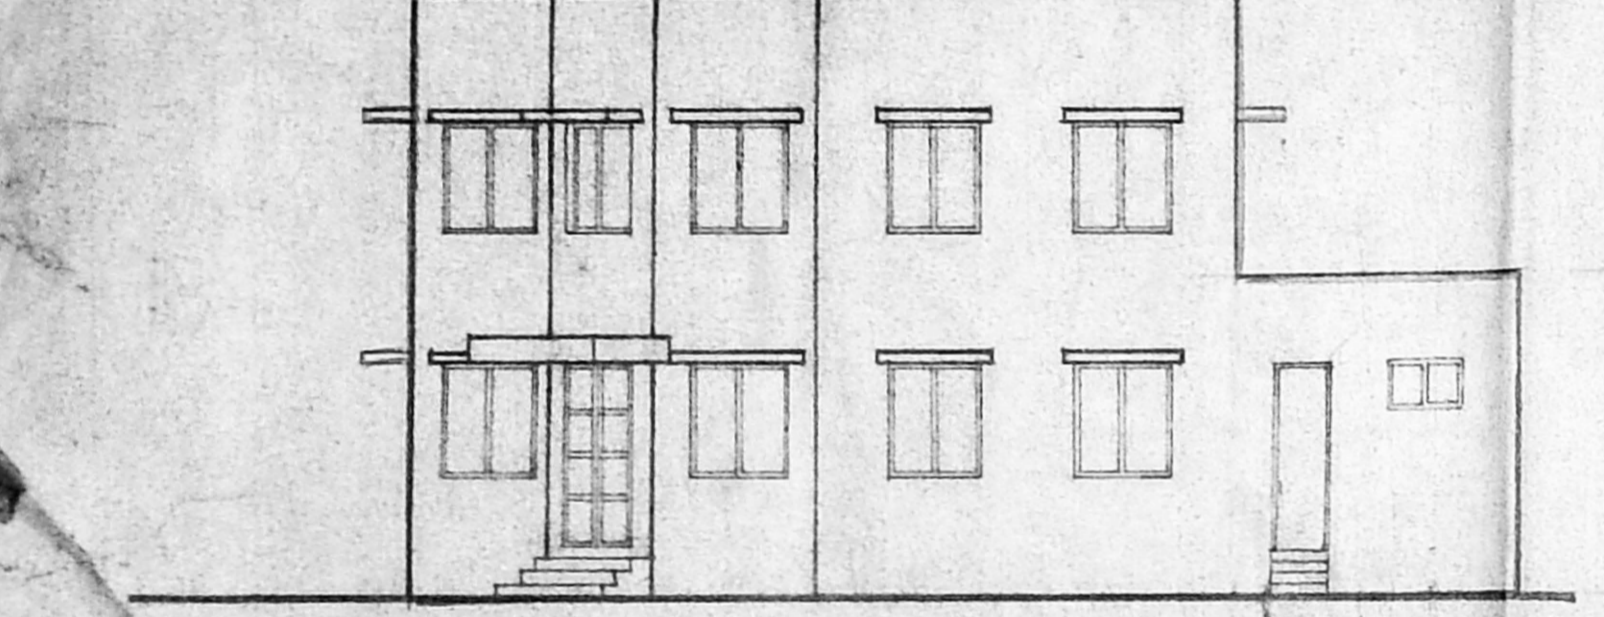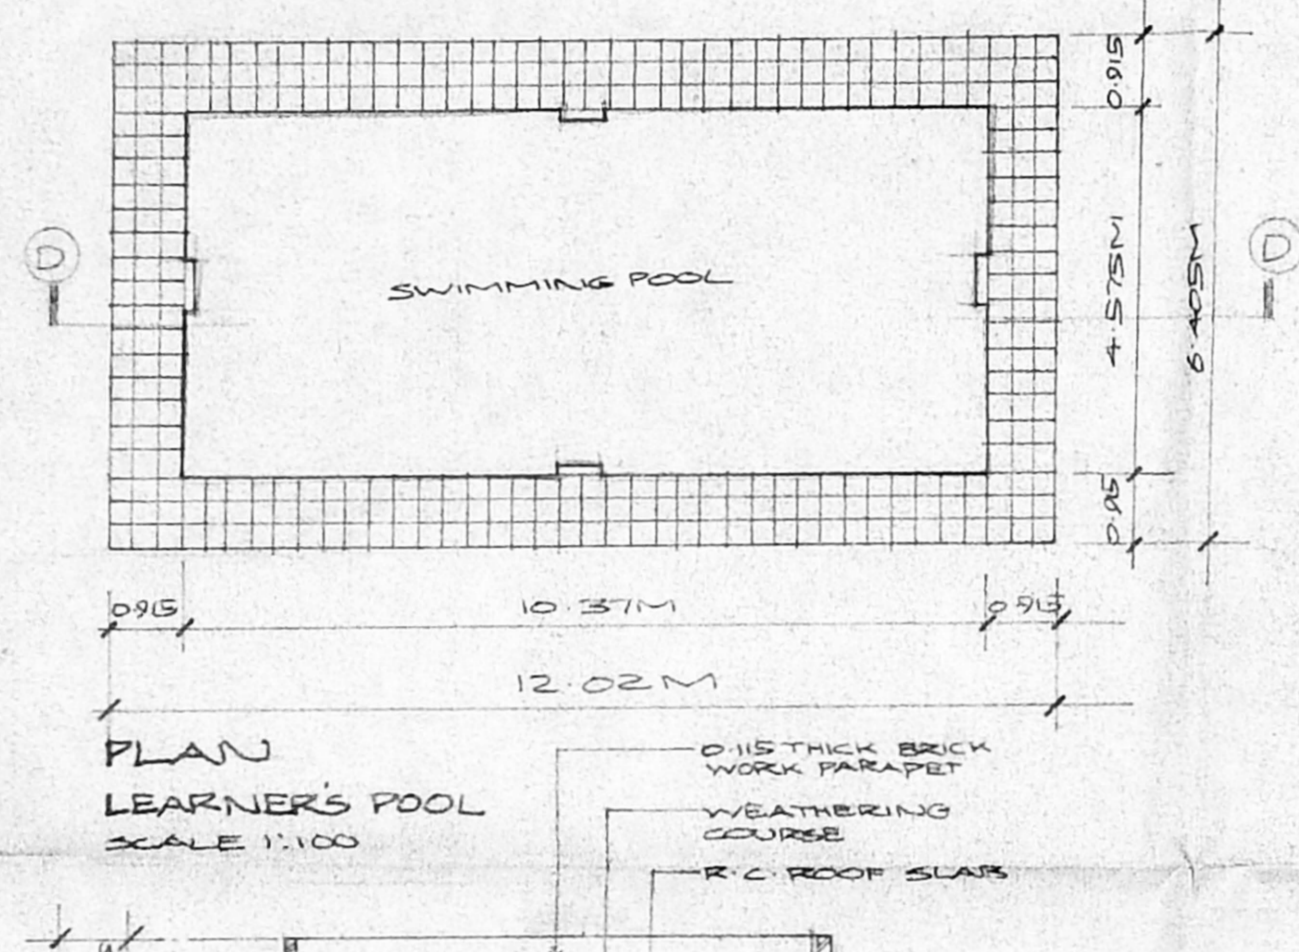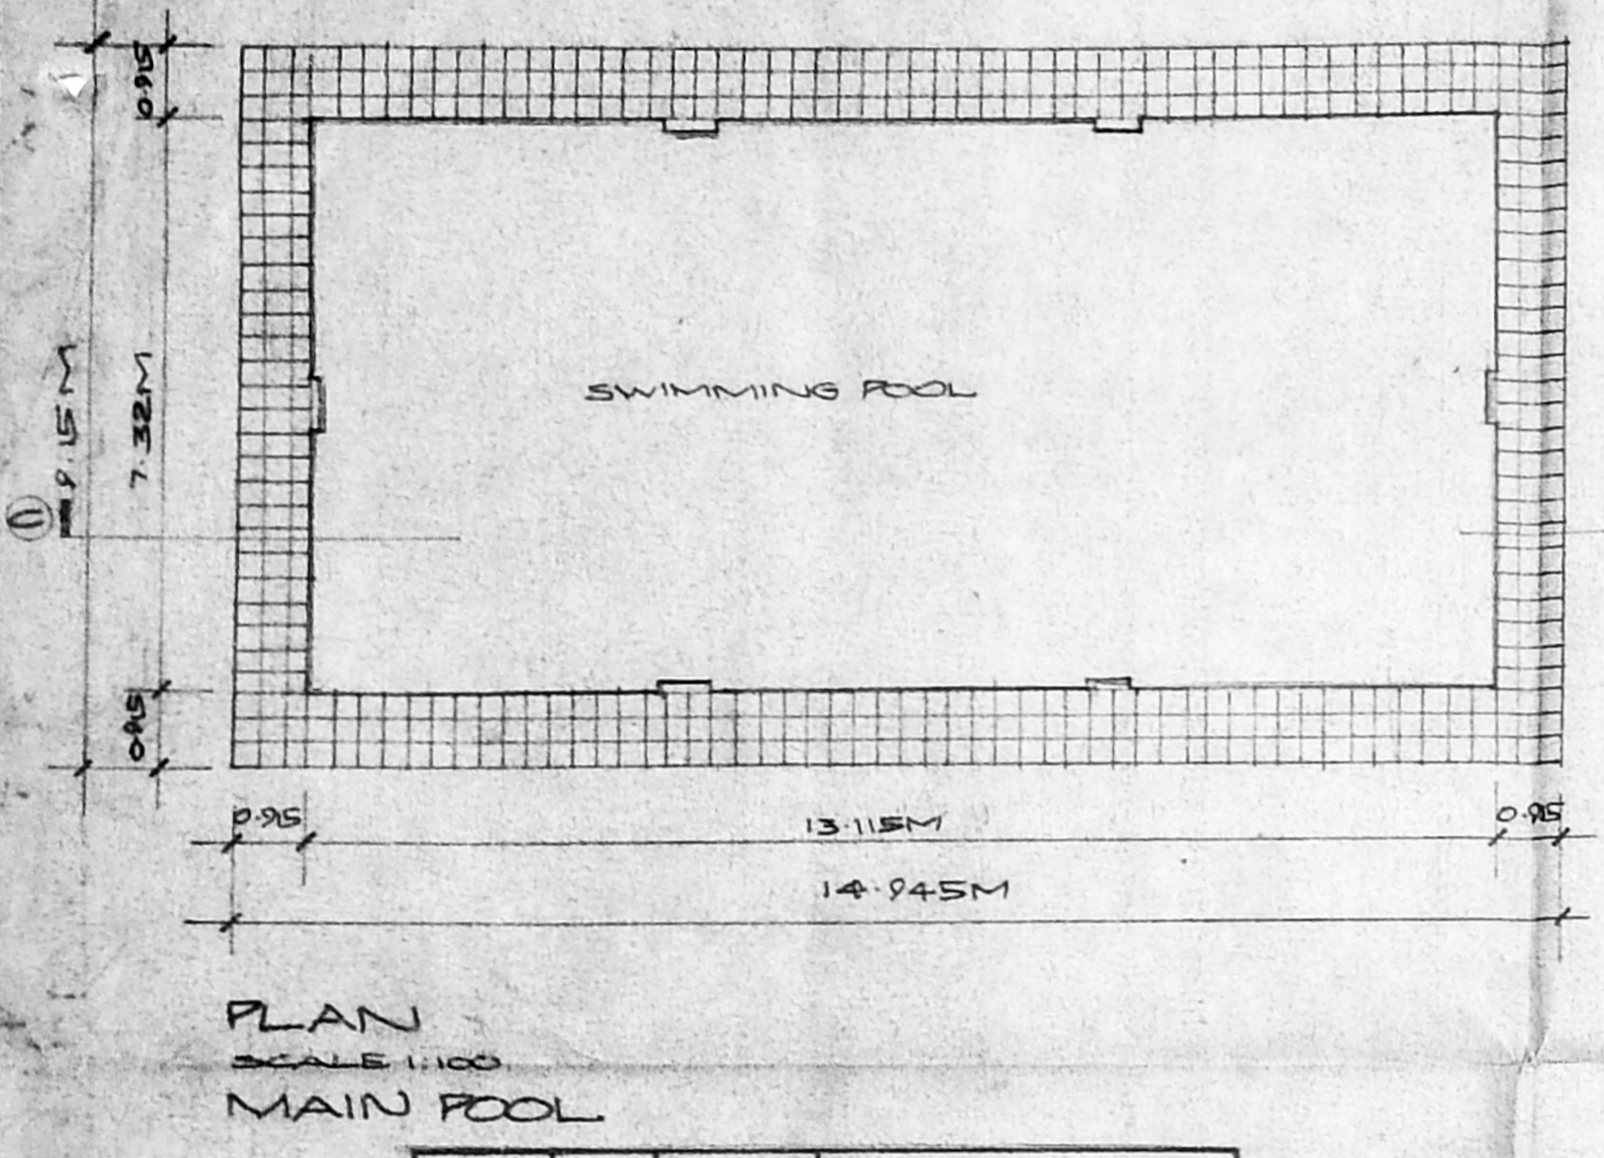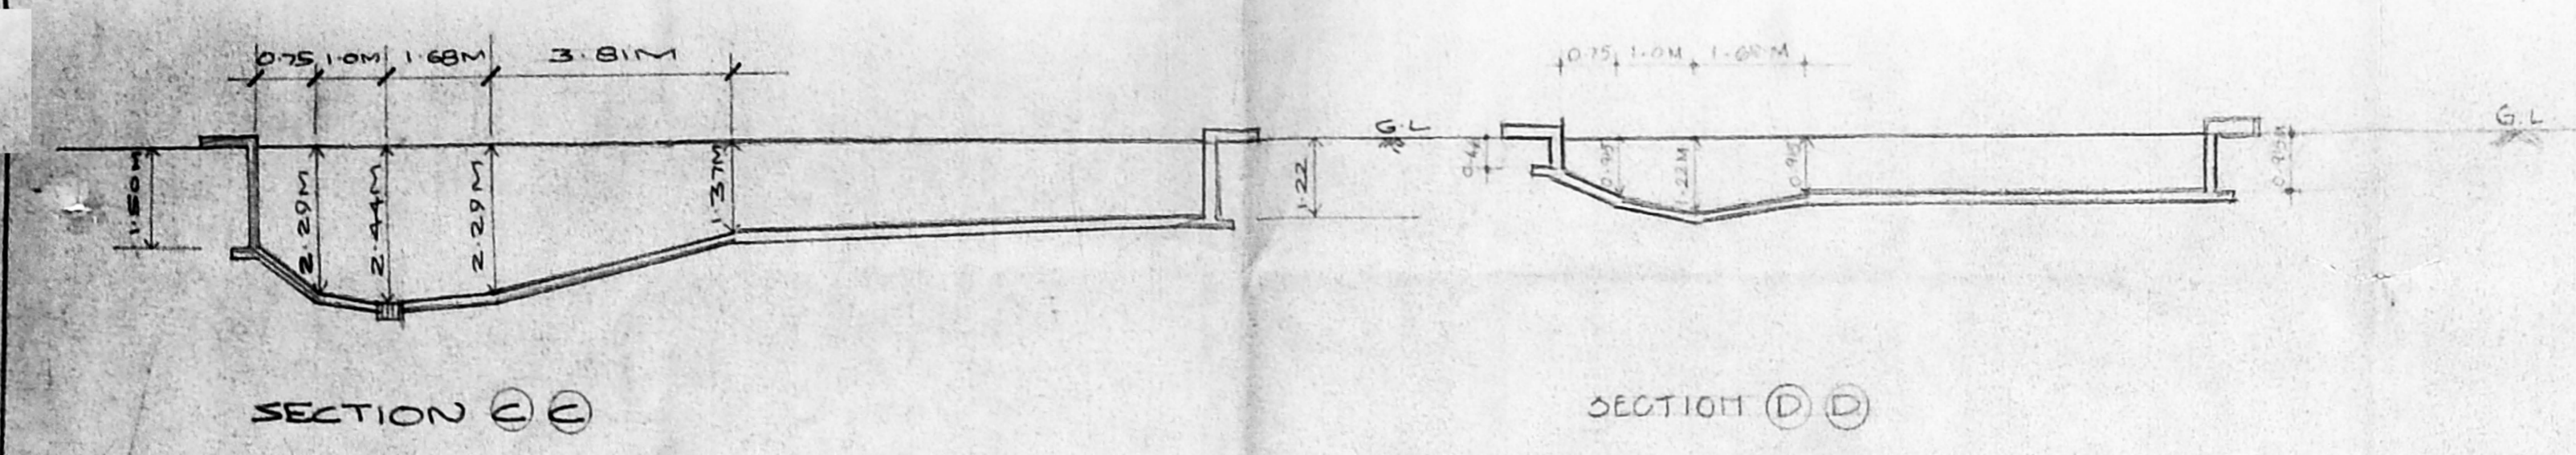

Planning Permit No. C/24580/78/57  
**APPROVED**  
 SUBJECT TO THE CONDITIONS IN  
 THIS OFFICE LETTER,  
 C/27750/56 Date 26-6-57  
 FOR MEMBER SECRETARY  
 CHENNAI METROPOLITAN  
 DEVELOPMENT AUTHORITY  
 CHENNAI-600 008.

