
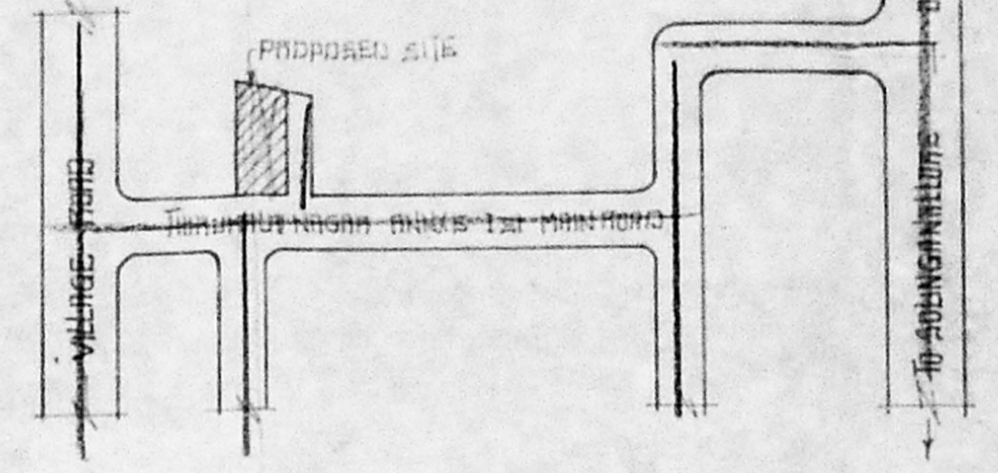
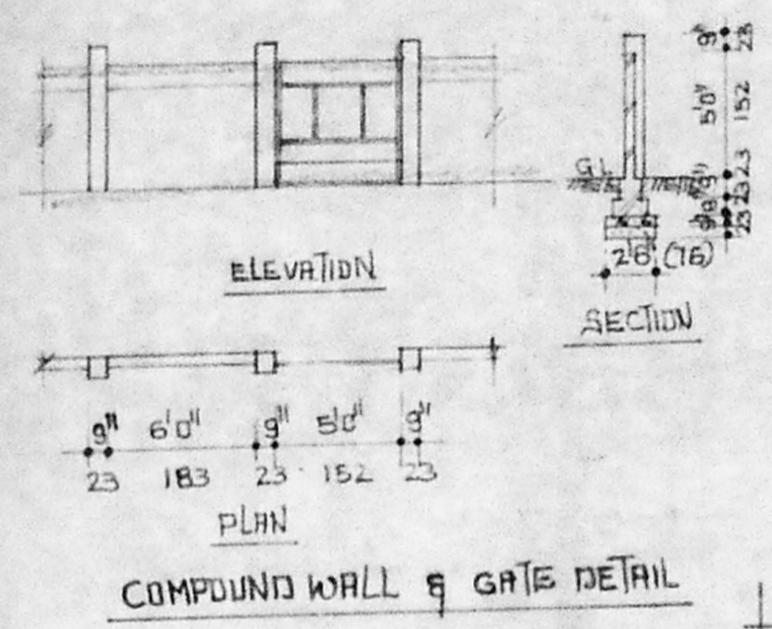
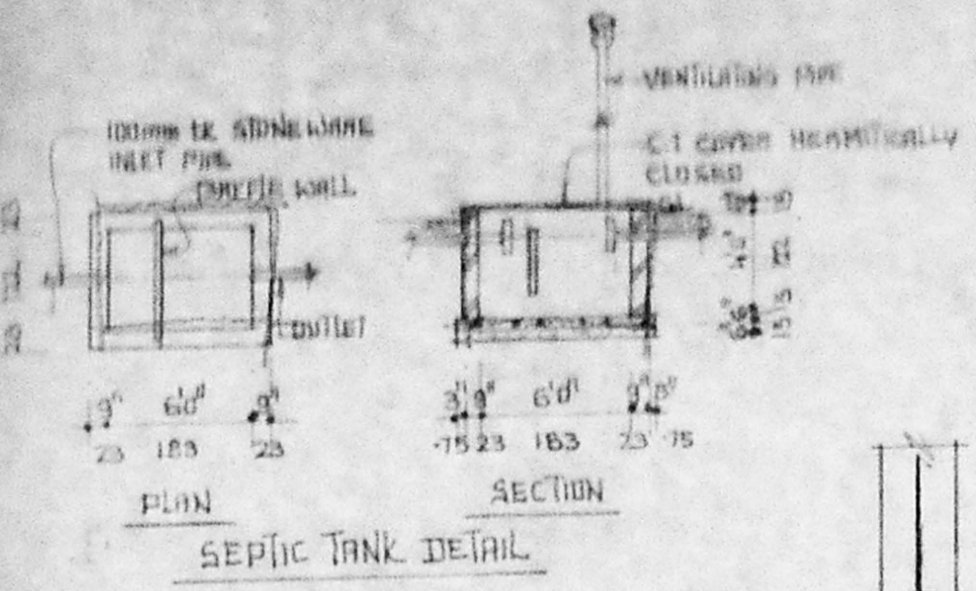







PLAN SHOWING THE PROPOSED RESIDENTIAL BUILDING AT PLOT NO 6 A, S. NO 52 / 1A, PART, VILLAGE NO 113, PERUNGUDI VILLAGE, SAIDAPET (TK), CHENGALPUT-M.G.R(Dt).

A/25012/351/97

Planning Permit No. **APPROVED**
 SUBJECT TO THE CONDITIONS IN THIS OFFICE LETTER
 No. A/10336/97/351-97
 FOR MEMBER SECRETARY
 MADRAS METROPOLITAN DEVELOPMENT AUTHORITY
 MADRAS 600 008.

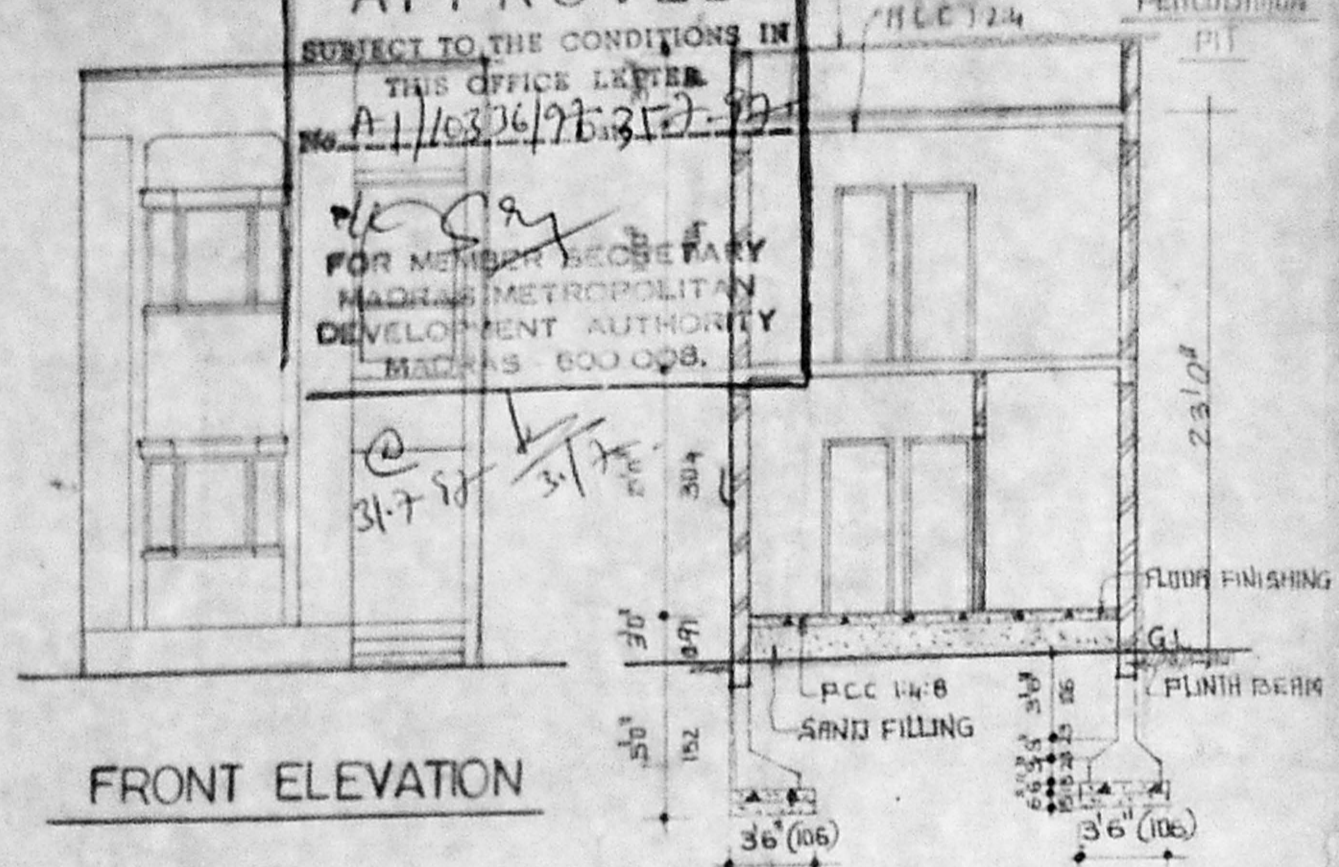

SECTION-AB

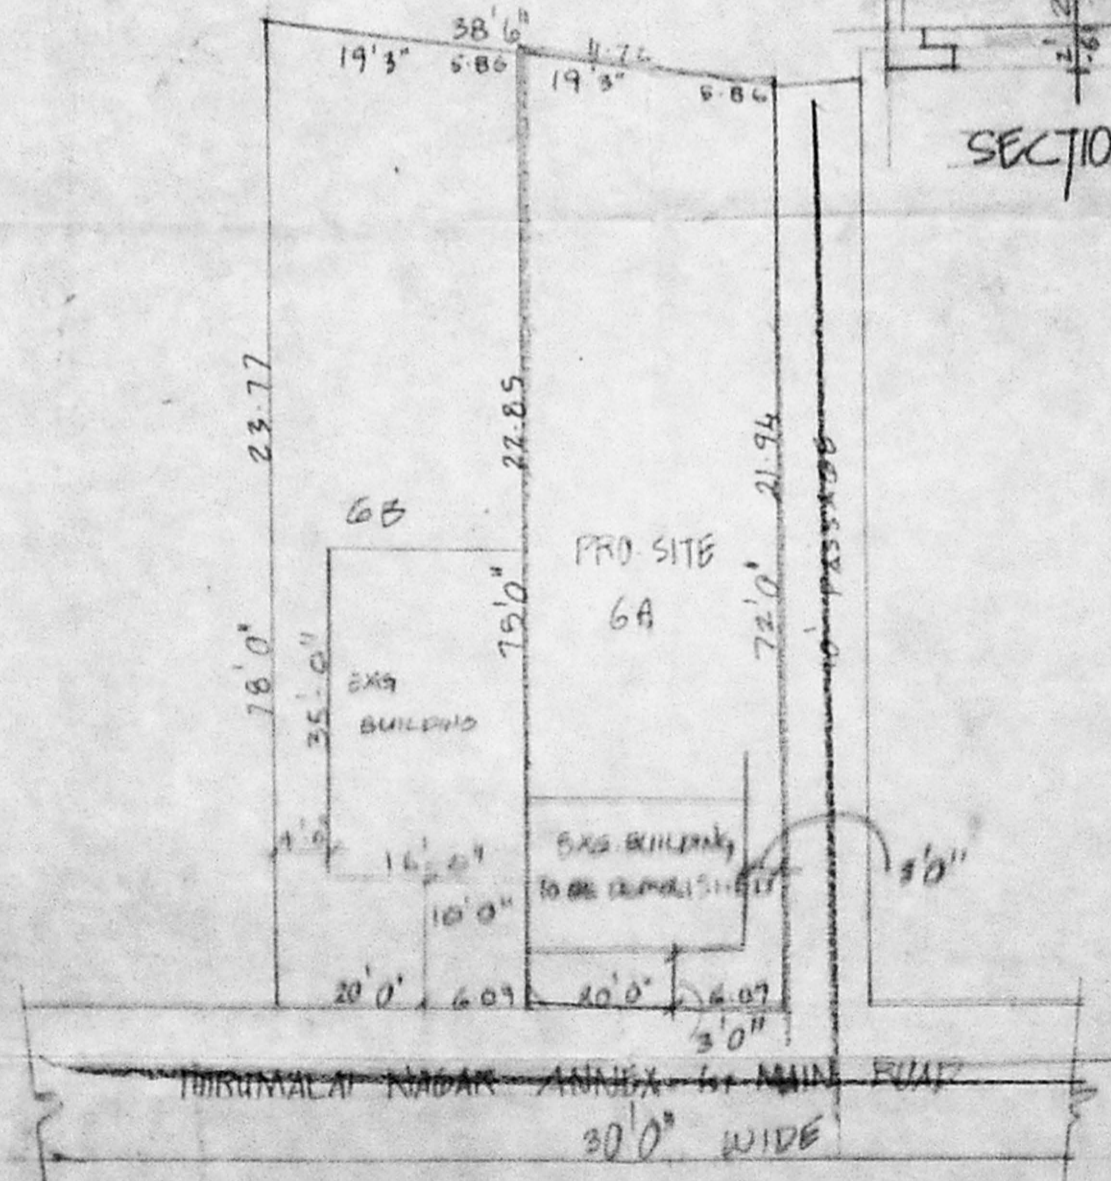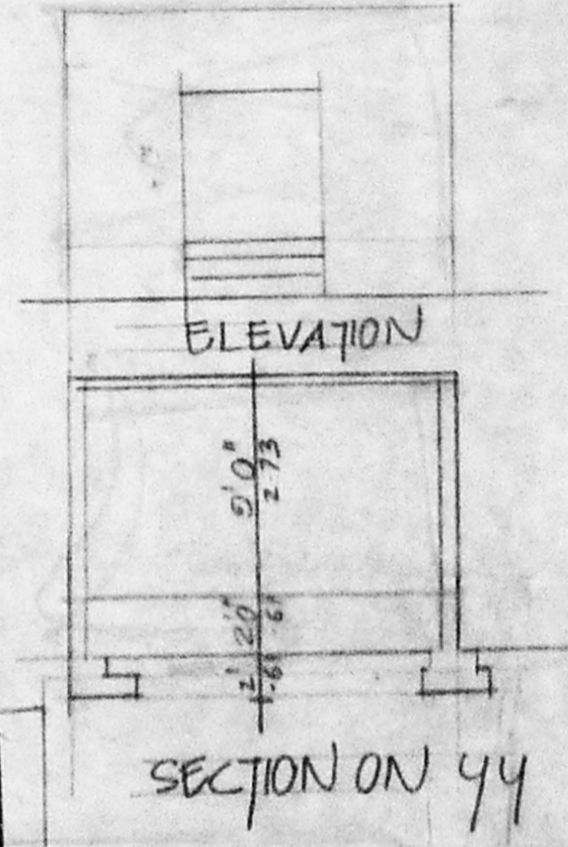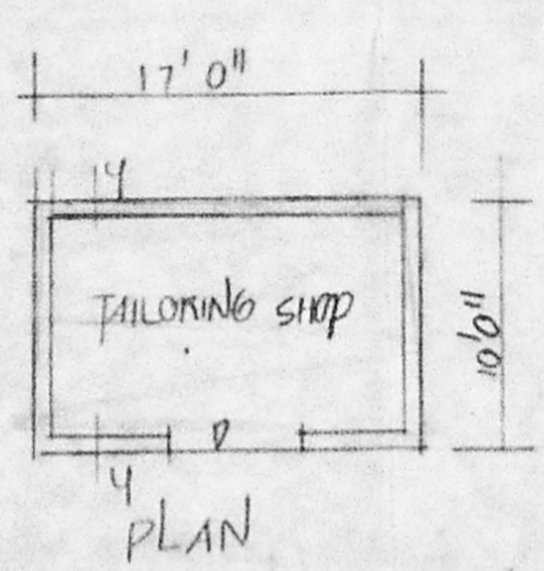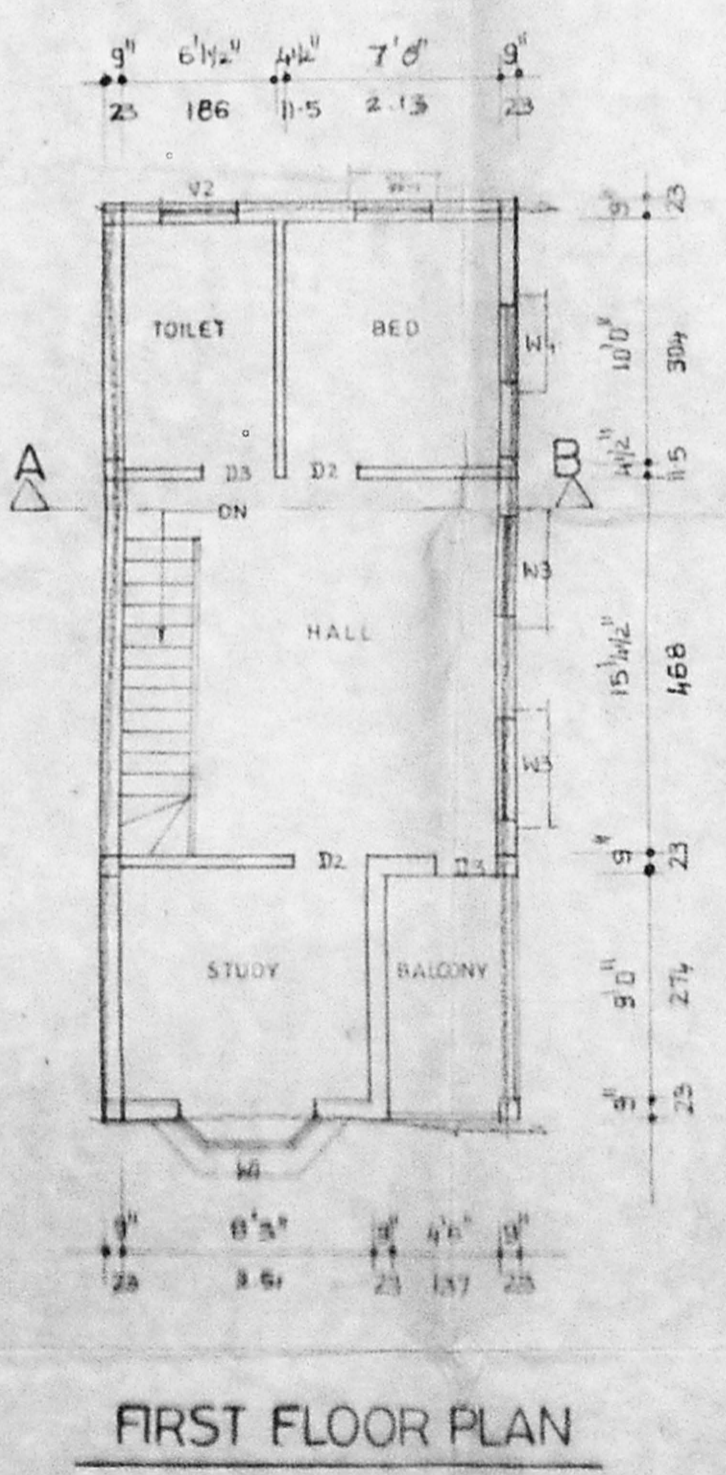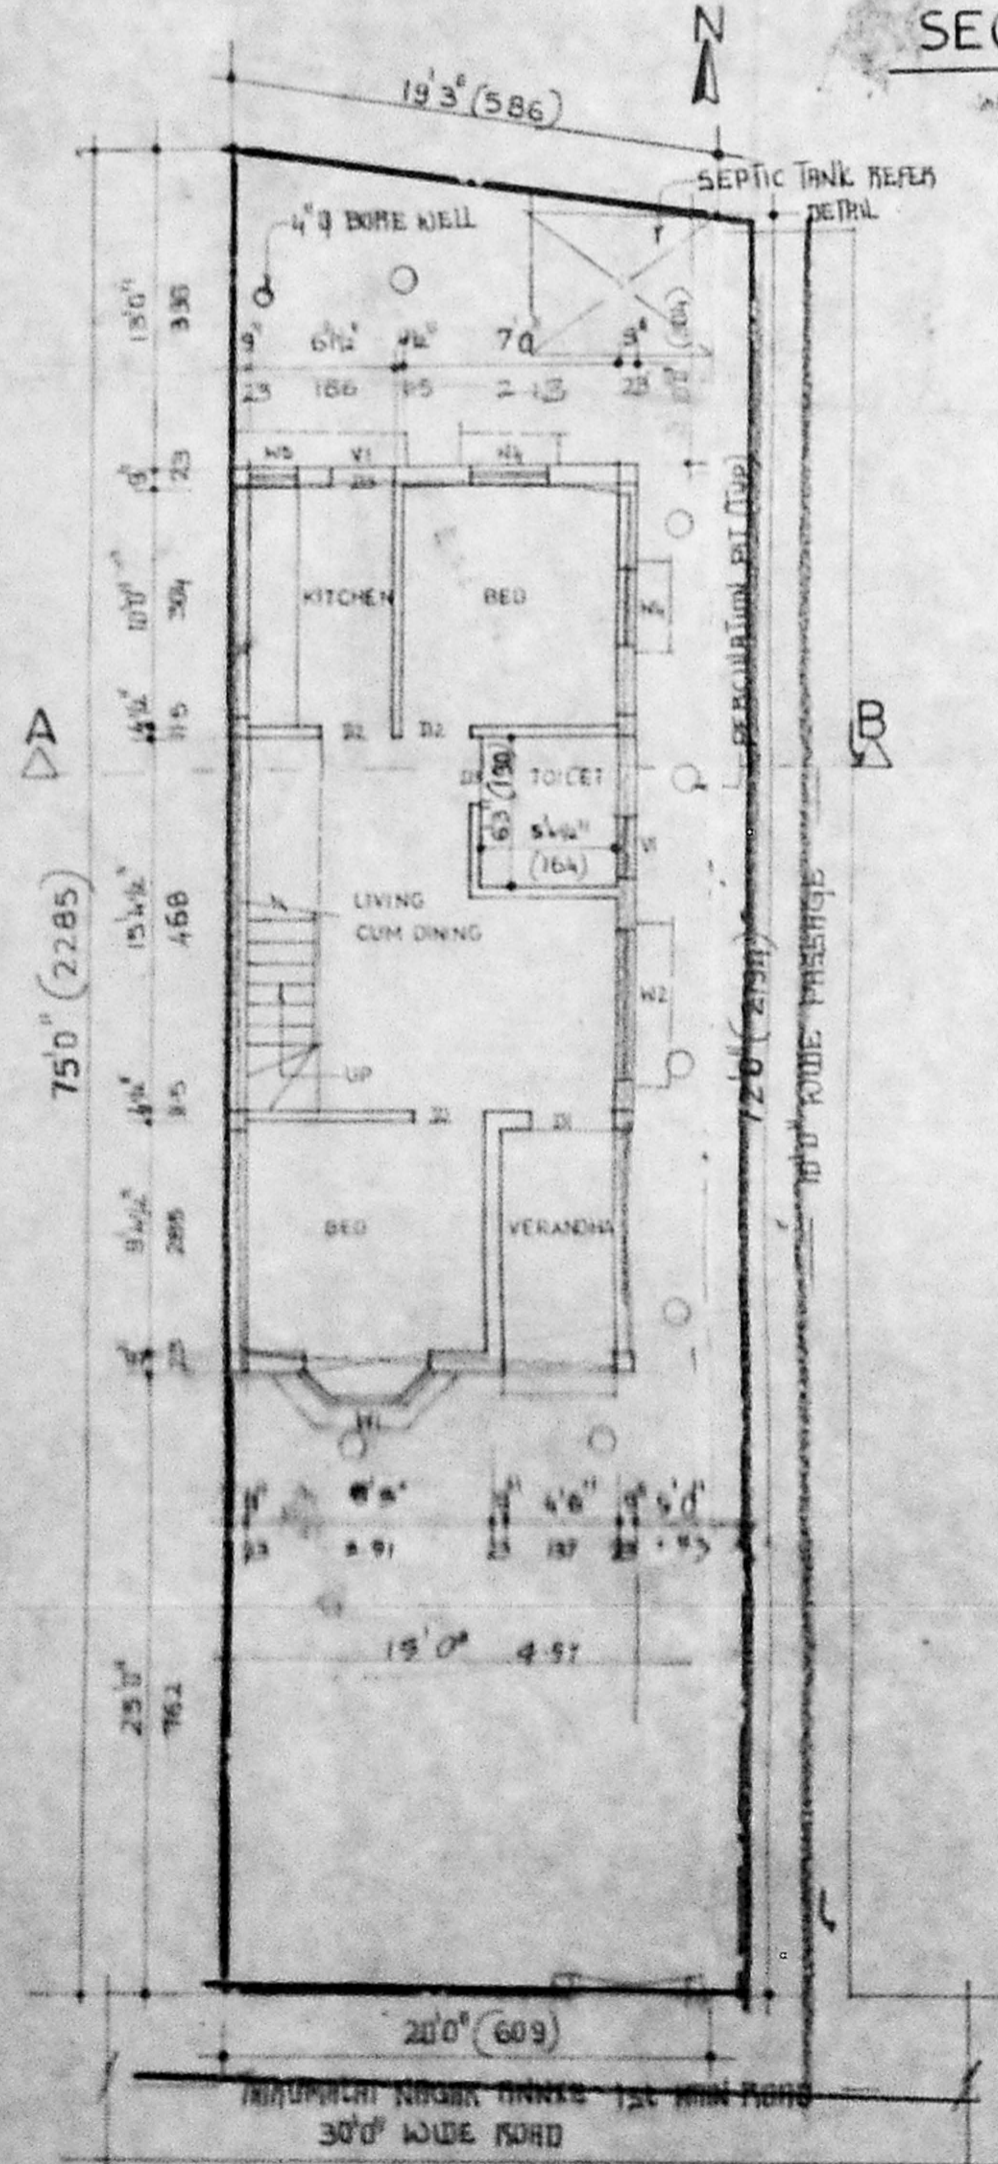

DATE:--	4/4/97	SCALE:--	1"=8'0"
SCHEDULE OF JOINERY			
D1	DOOR	3'6" x 7'0"	106 x 213
D2	DOOR	3'0" x 7'0"	91 x 213
D3	DOOR	2'6" x 7'0"	76 x 213
W1	3/4" WINDOW	6'0" x 4'0"	183 x 122
W2	WINDOW	6'0" x 4'0"	183 x 122
W3	--DO--	4'6" x 4'0"	137 x 122
W4	--DO--	3'0" x 4'0"	91 x 122
W5	--DO--	2'0" x 3'0"	60 x 91
V1	VENTILATOR	2'6" x 2'0"	76 x 60
V2	--DO--	3'6" x 2'0"	106 x 60

AREA STATEMENT	
PLOT AREA	= 1445.0 SFT 134.3 SQM
GROUND FLOOR PLINTH AREA	= 555.0 " 51.6 "
FIRST FLOOR PLINTH AREA	= 555.0 " 51.6 "
TOTAL BUILT UP AREA	= 1110.0 " 103.2 "
PLOT COVERAGE	= 43%
F.S.I	= 0.85
DEMOLITION AREA	= 170 SFT 15.7

COLOR INDEX	
PROPOSED	ROAD
BOUNDARY	DEMOLITION

OWNER

LICENSED SURVEYOR

 R. RAJASEKARAN DCE (AMIE)
 Licensed Surveyor Class II
 Corporation of Madras Licence No. 454
 No. 5, L.B. Road, Thiruvanniyur, Madras 41