



PLAN SHOWING THE PROPOSED CONSTRUCTION OF EXISTING BUILDING AT PLOT NO.3, IN SURVEY NO. 282 & 283 OF MUDICHUR VILLAGE, SAIDAPET TALUK, TAMBARAM SUB-DISTRICT, CHENGLEPUT DISTRICT.


(SCALE 1"=8.0' OR 1 CM=1.1M)

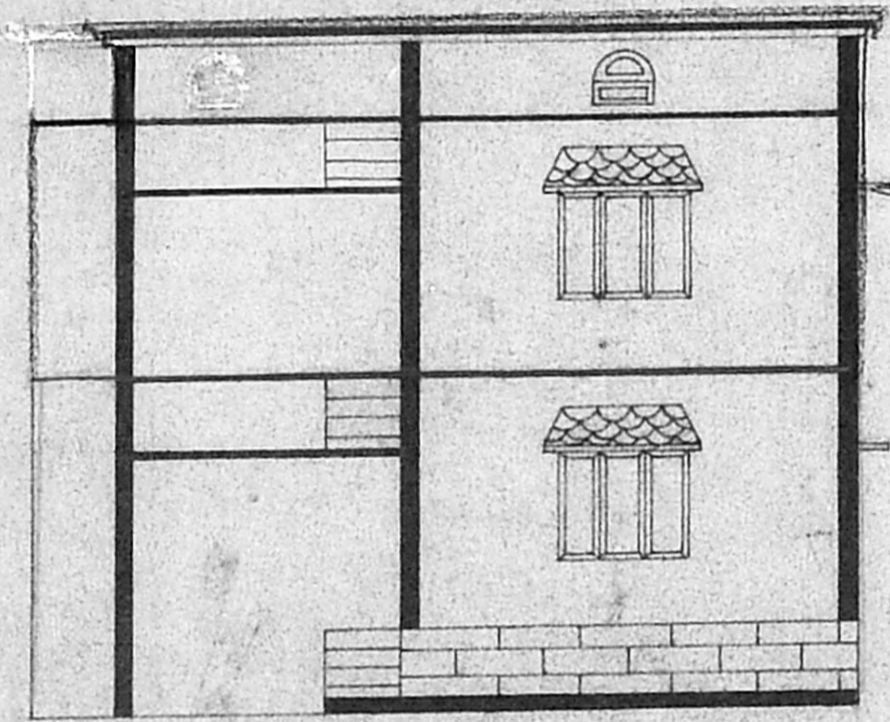

ELEVATION

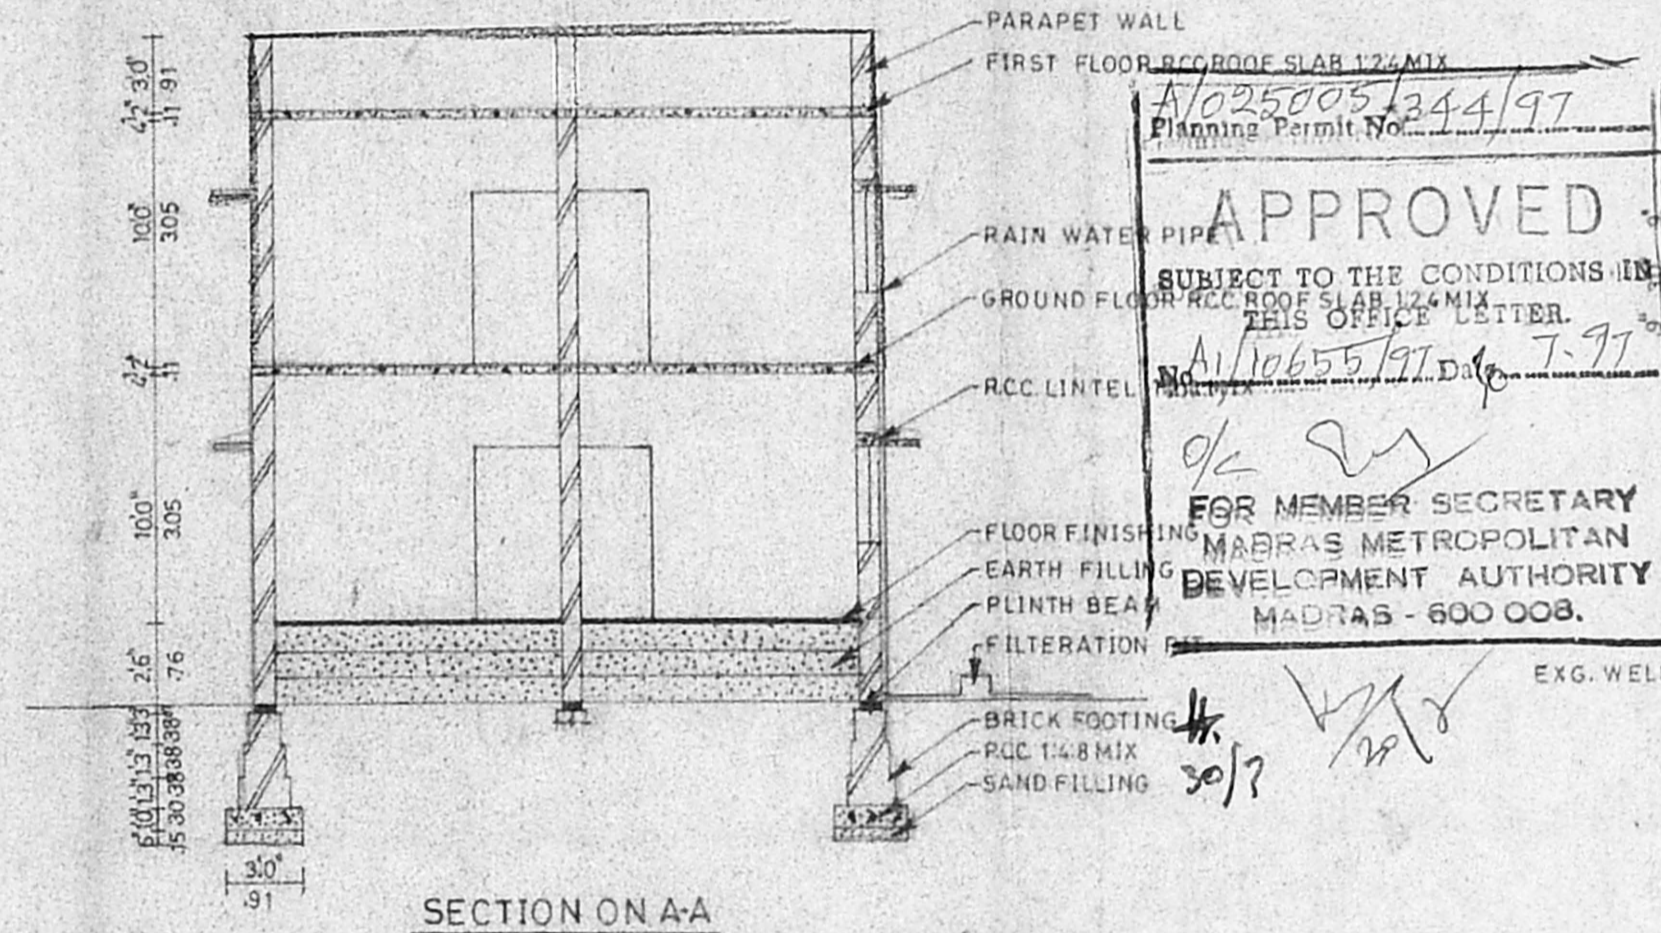


SECTION ON AA

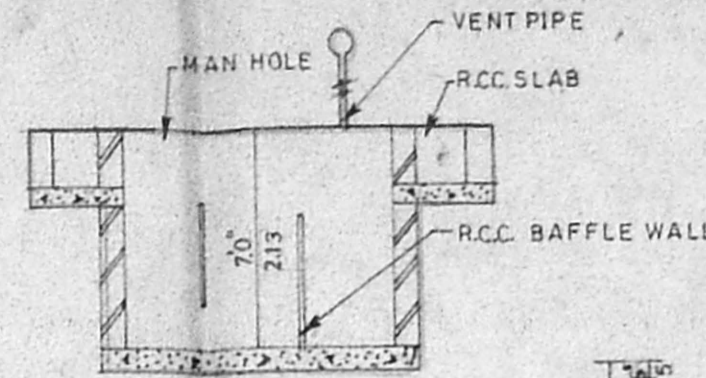


SECTION OF SEPTIC TANK



PLAN OF SEPTIC TANK

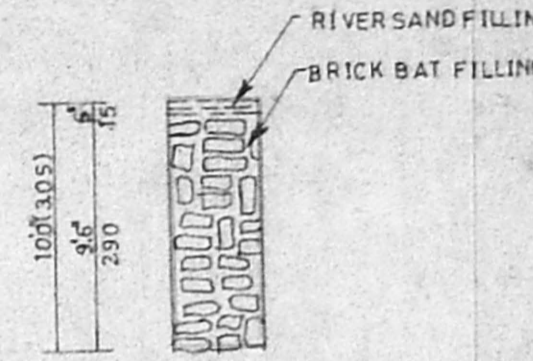


PERCOLATION PIT

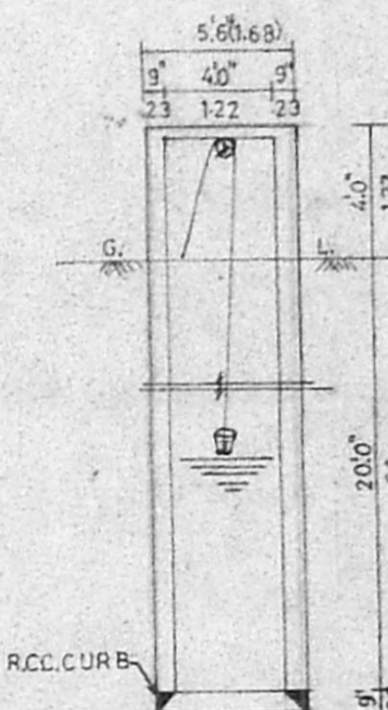


DETAILS OF WELL


APPROVED  
 SUBJECT TO THE CONDITIONS IN THIS OFFICE LETTER.  
 FOR MEMBER SECRETARY  
 MADRAS METROPOLITAN  
 DEVELOPMENT AUTHORITY  
 MADRAS - 600 008.

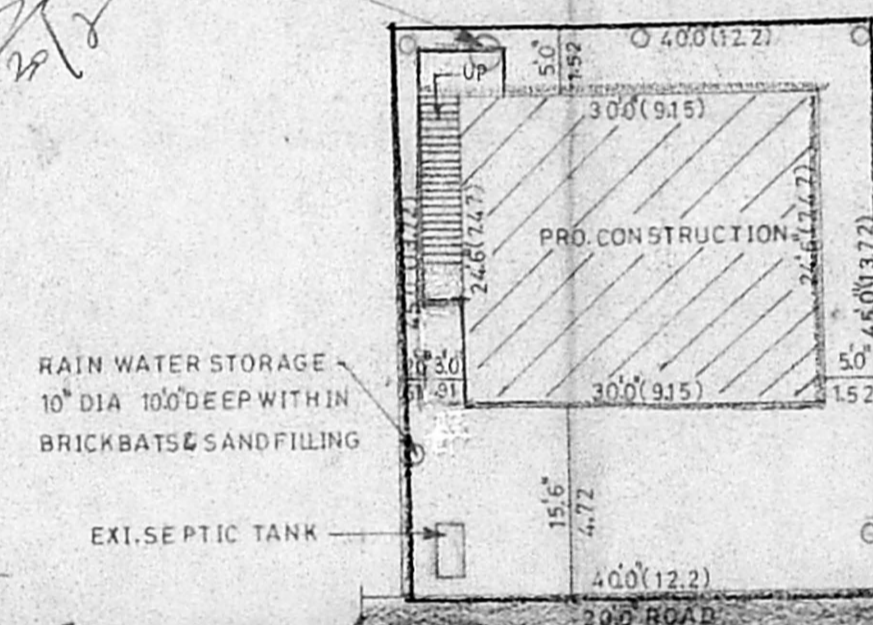


SITE PLAN

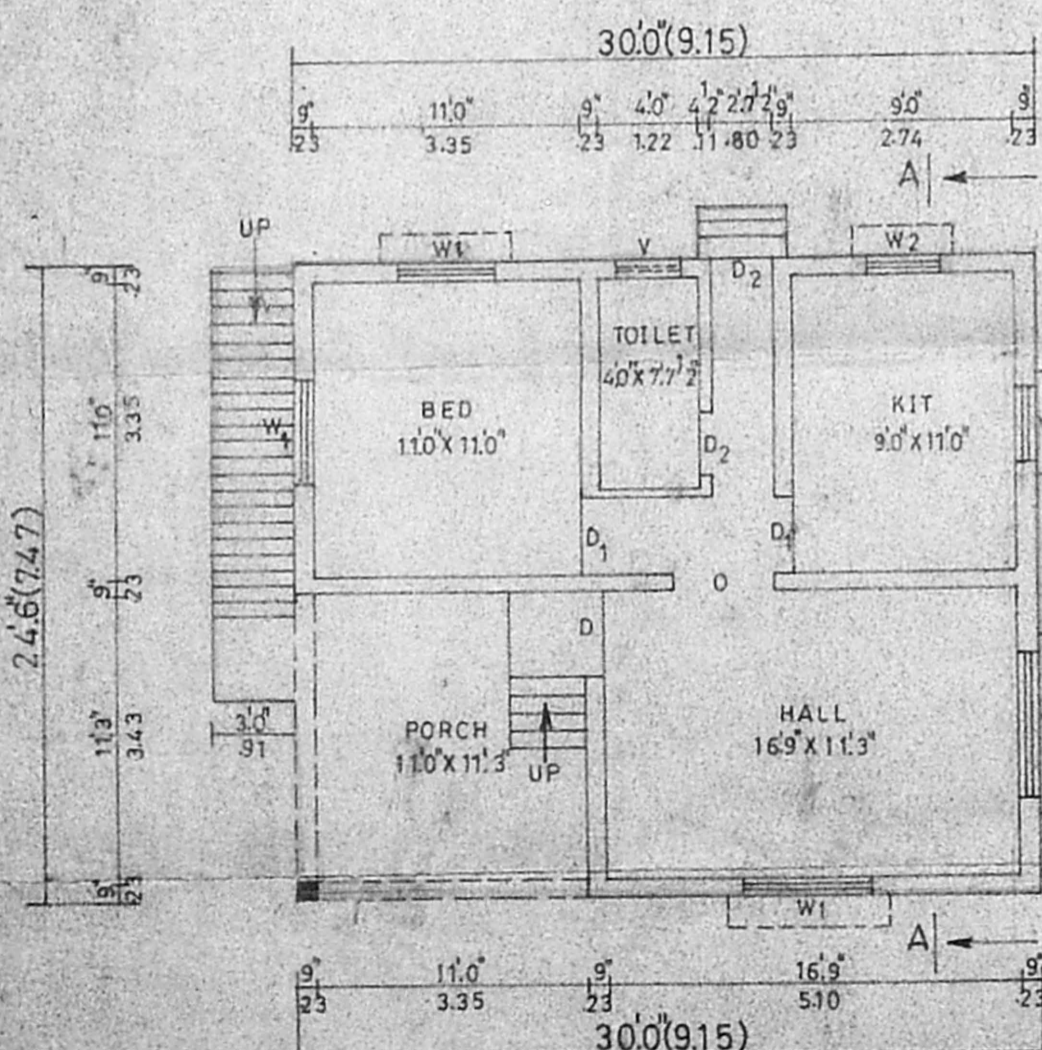

EXI. GROUND FLOOR PLAN

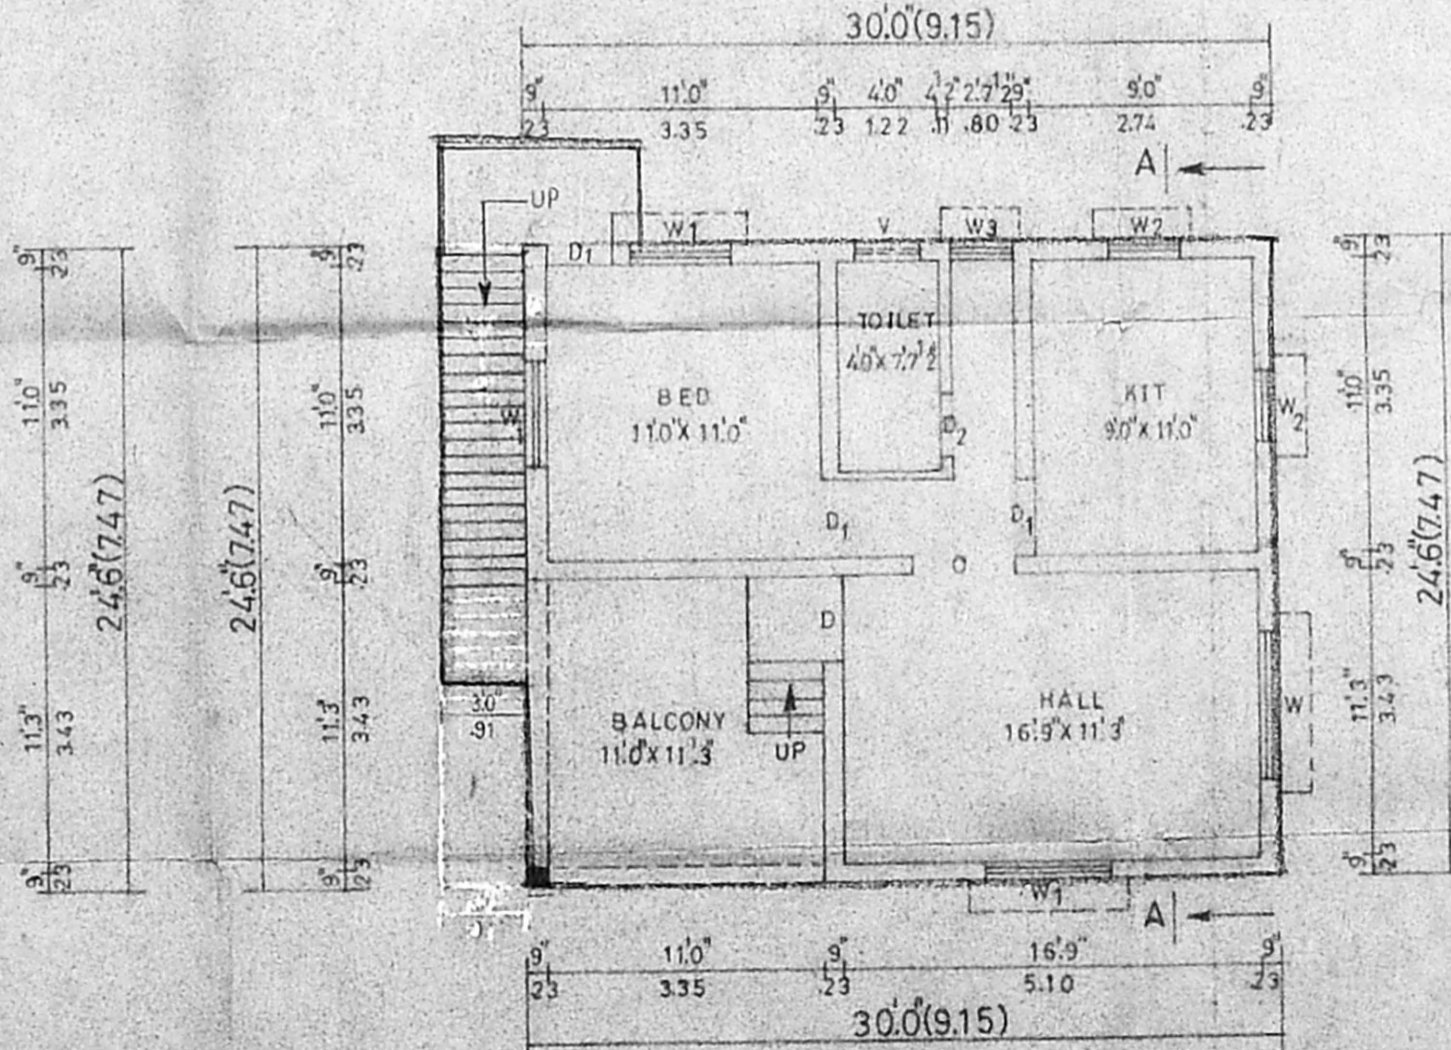

PRO. FIRST FLOOR PLAN

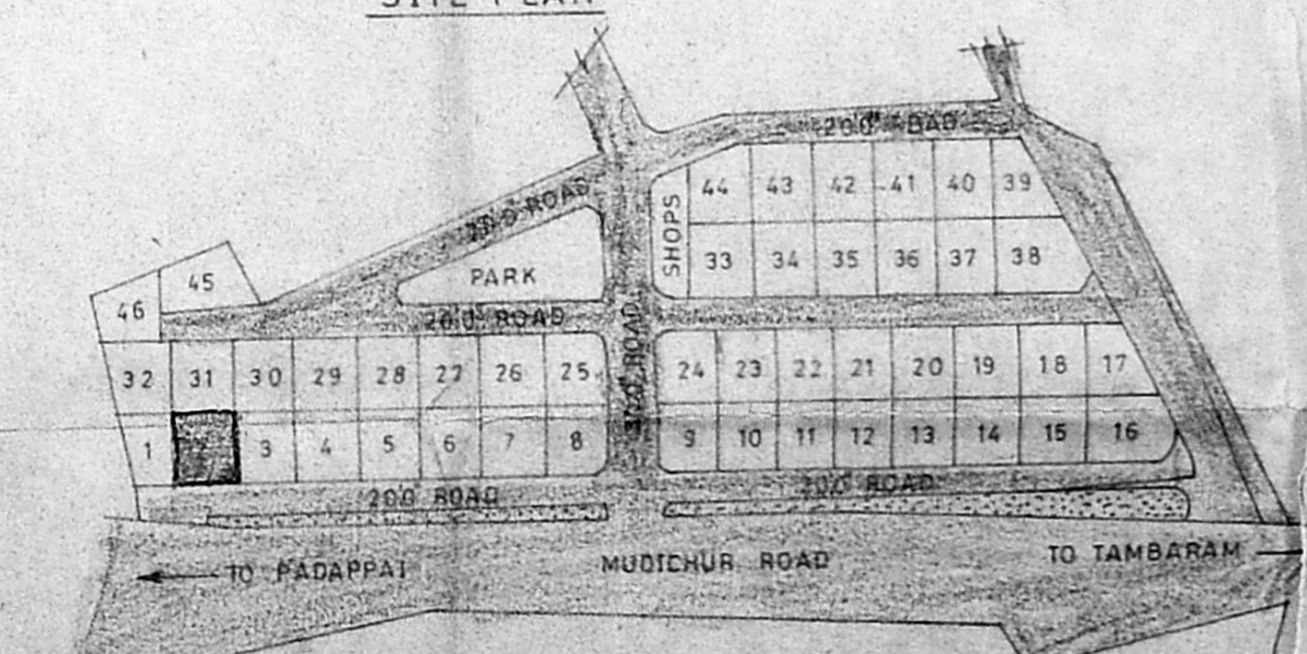

KEY PLAN  
 NOT TO SCALE

JOINERY	FEET	METRE
D DOOR	36' x 7.0'	1.06 x 2.13
D <sub>1</sub> DOOR	3'0" x 7'0"	0.91 x 2.13
D <sub>2</sub> DOOR	2'6" x 7'0"	0.76 x 2.13
W WINDOW	6'0" x 4'0"	1.83 x 1.22
W <sub>1</sub> WINDOW	4'6" x 4'0"	1.37 x 1.22
W <sub>2</sub> WINDOW	3'0" x 4'0"	0.91 x 1.22
W <sub>3</sub> WINDOW	2'7" x 4'0"	0.80 x 1.22
V VENTILATOR	2'6" x 2'0"	0.76 x 0.61

AREA DETAILS	SQFT	SQM
TOTAL PLOT AREA	1800	167.22
EXI. GROUND FLOOR	735	68.28
PRO. FIRST FLOOR	735	68.28
PLOT COVERAGE	40%	
F.S.I	0.81	

LEGEND	STAIRCASE
BOUNDARY	TREAD 10' 25"
EXISTING	RISE 7' 18"
PROPOSED	SLAB WIDE 3'0" 31"
ROAD	

OWNER SIGNATURE

LICENSED SURVEYOR  
  
**V.E. PRASAD,** PH : 2331537.  
 CONSULTING ENGINEER LICENSED SURVEYOR ALANDUR MUNICIPALITY.  
 NO : 143/B, II<sup>nd</sup> FLOOR, MEDAVAKKAM MAIN ROAD, ADAMBAKKAM, MADRAS - 600 088.

NANCHIL PLANNERS,  
 NO.143/B, II<sup>nd</sup> FLOOR, MEDAVAKKAM MAIN ROAD, ADAMBAKKAM, CHENNAI-88.