

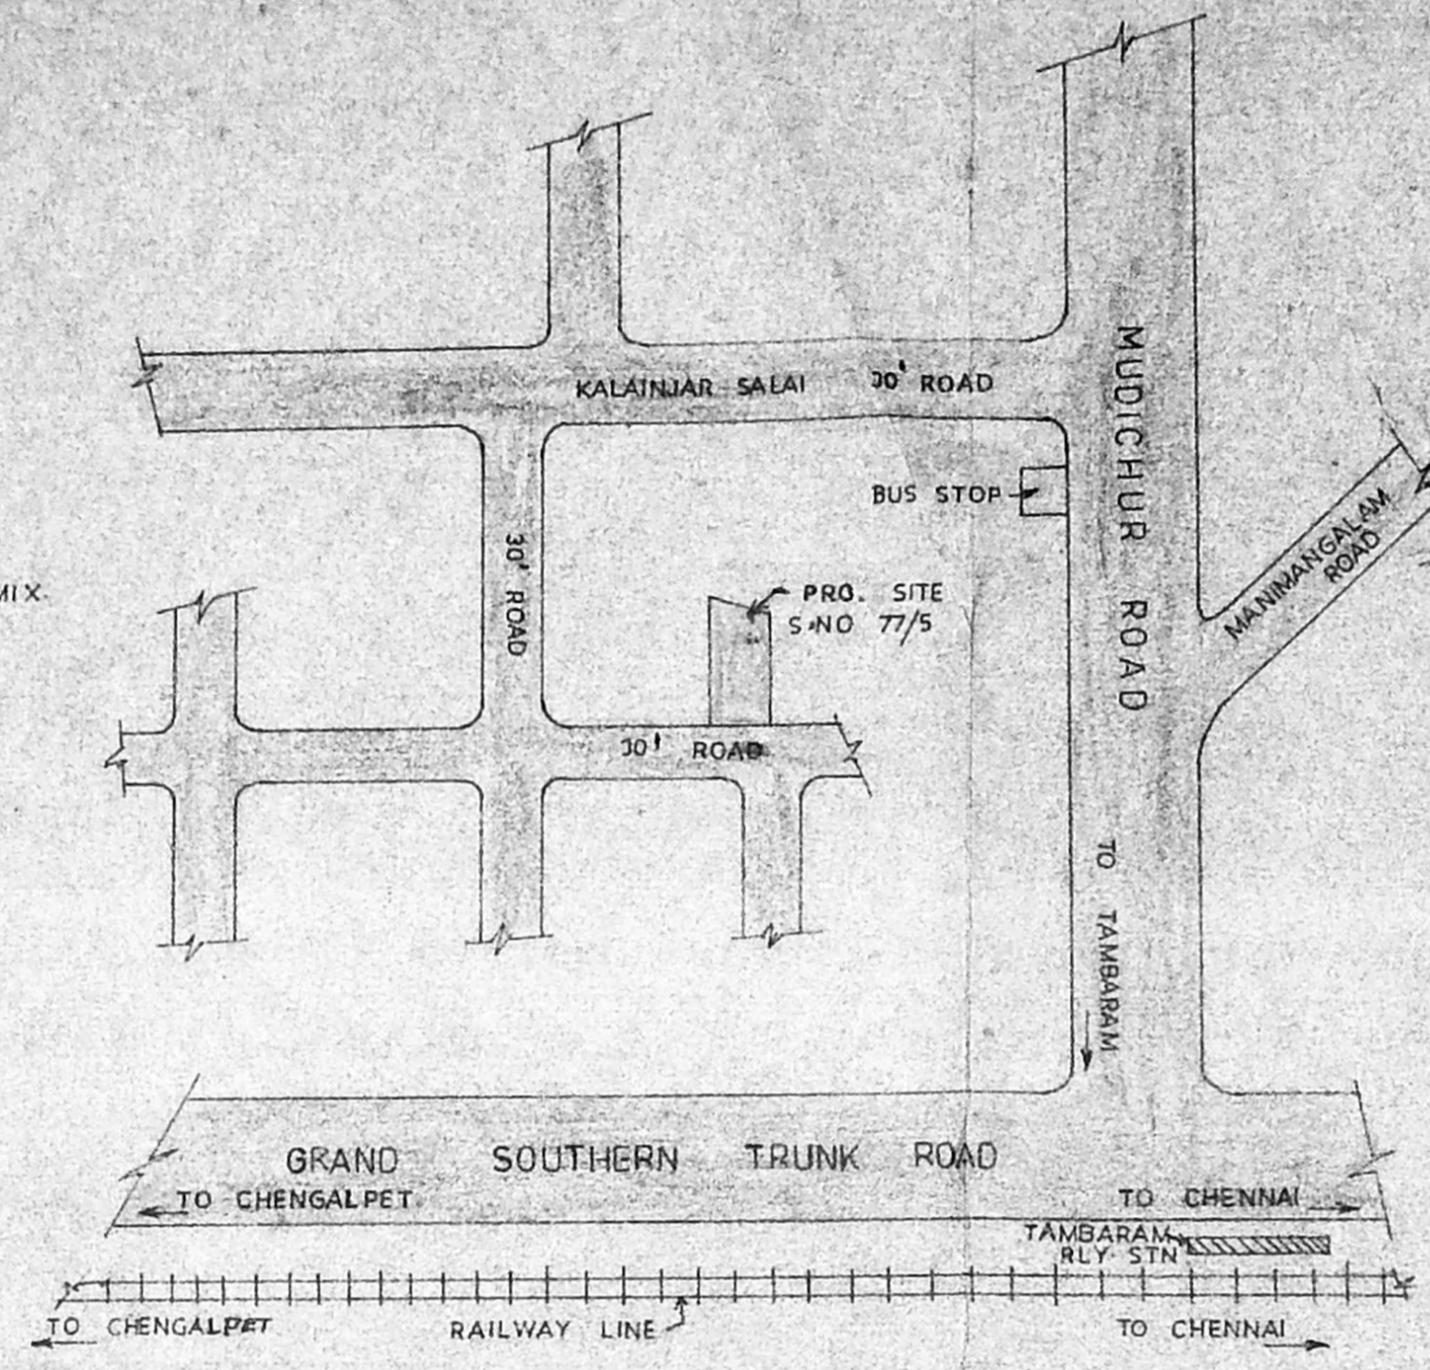
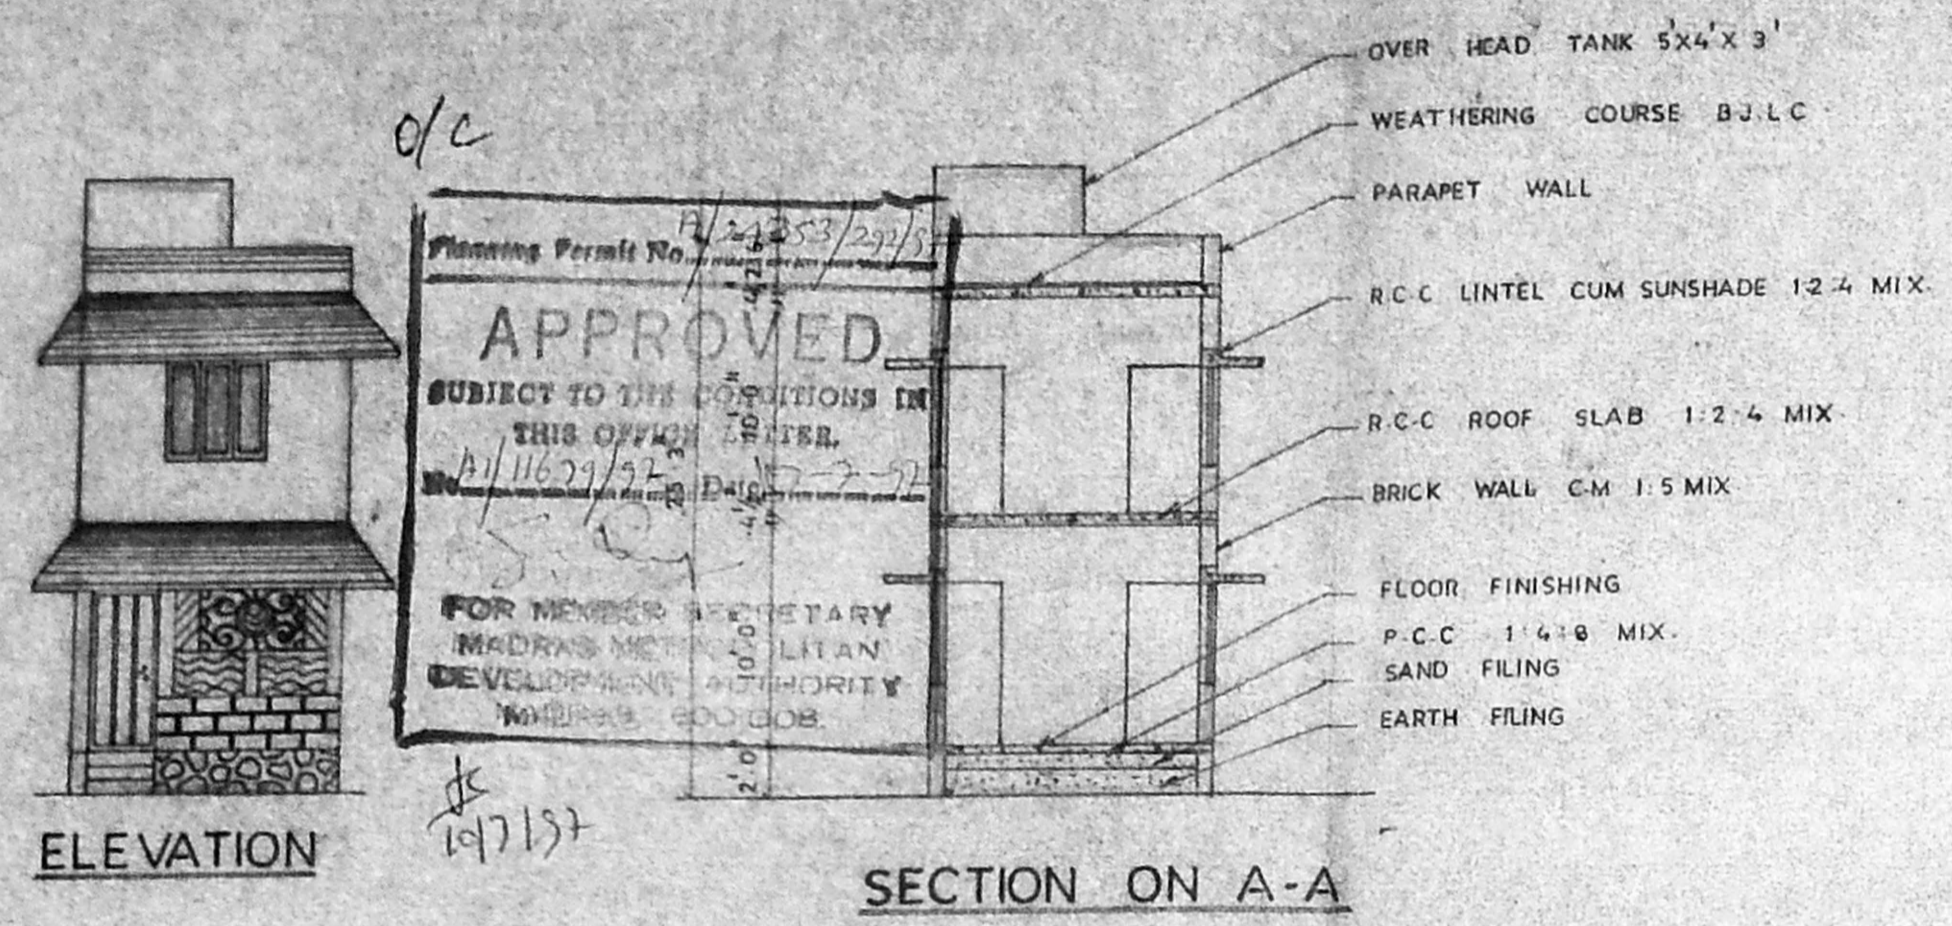
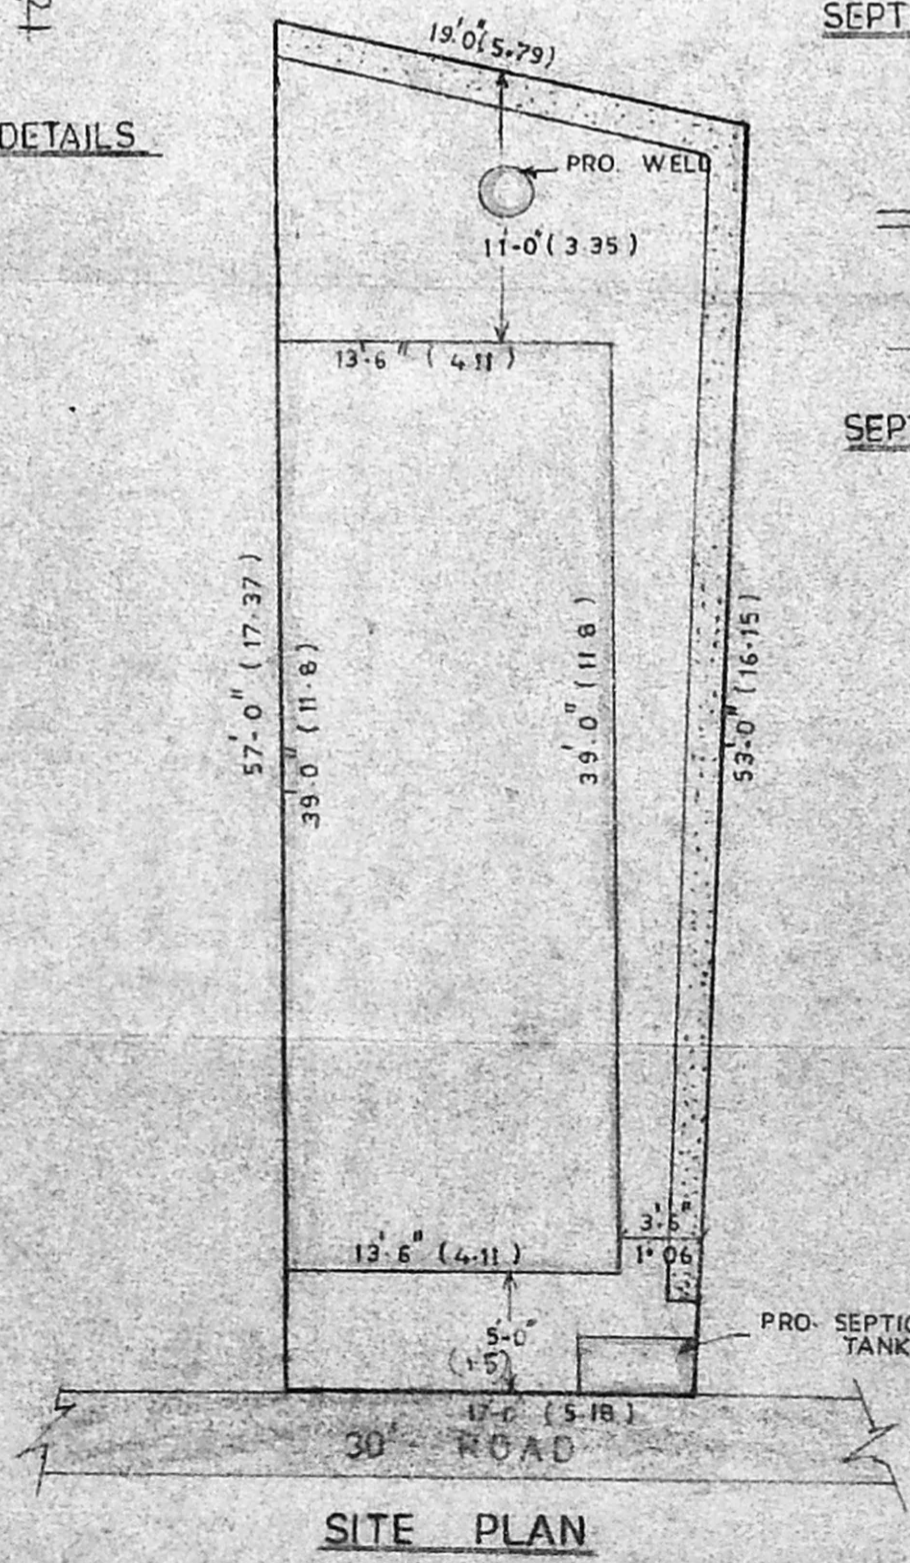
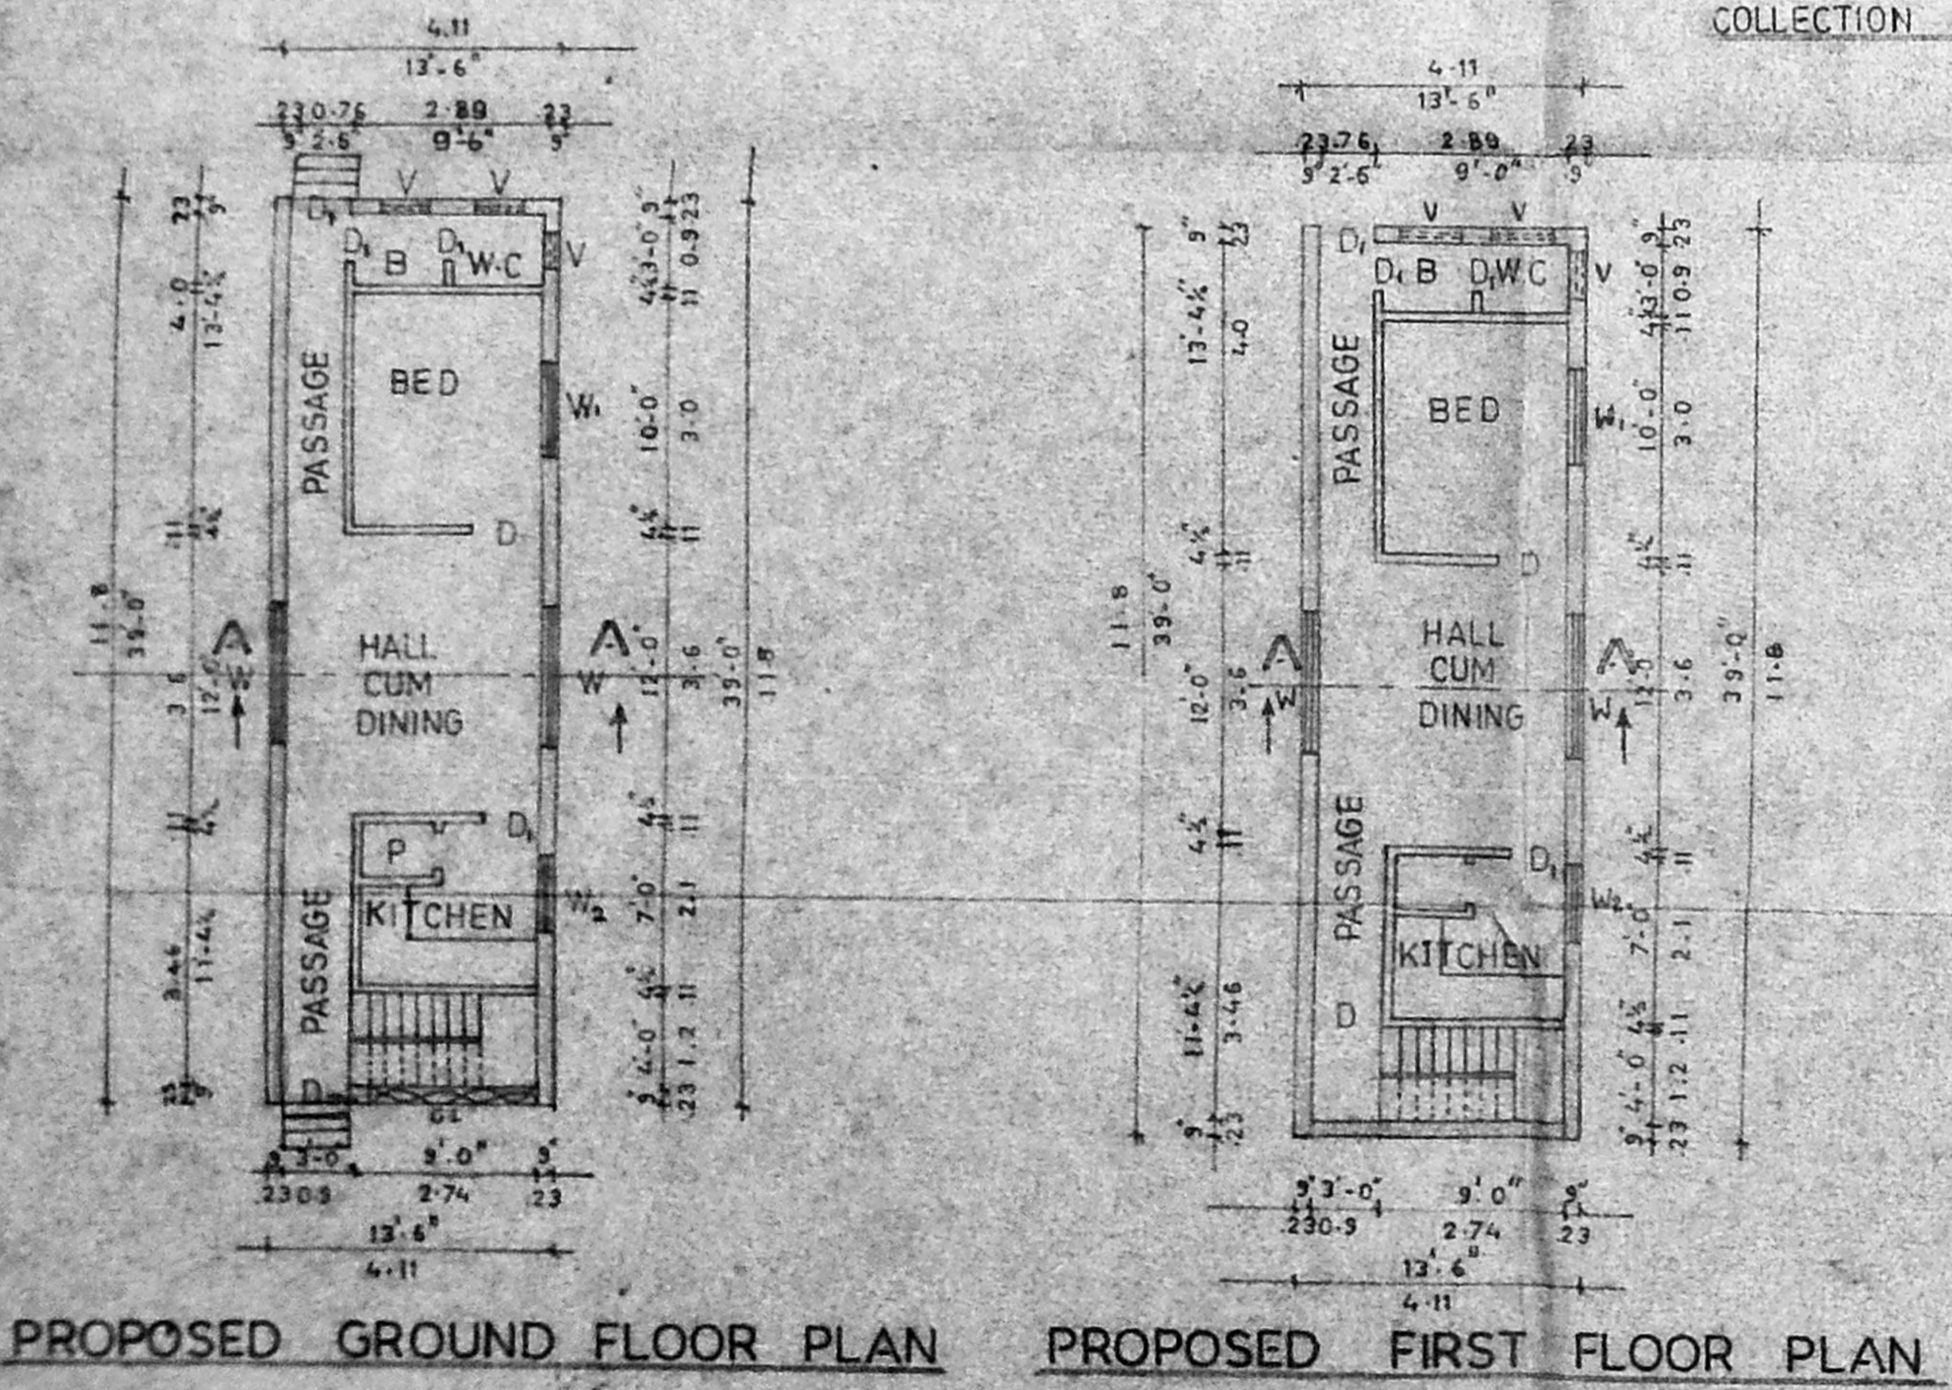
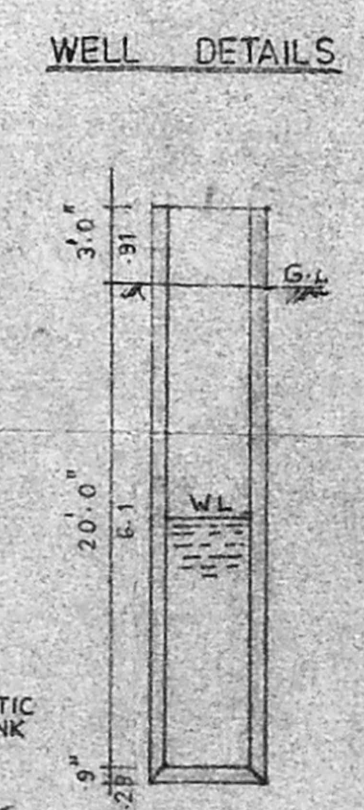
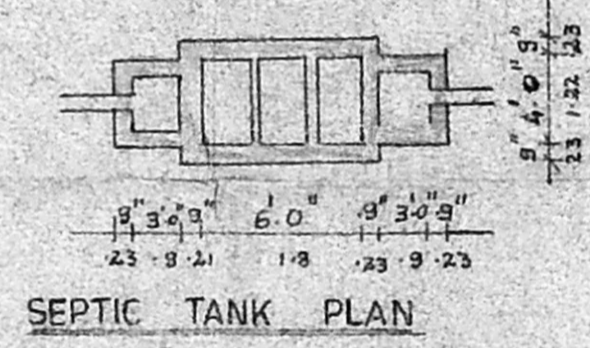


PLAN SHOWING THE PROPOSED GROUND AND FIRST FLOOR CONSTRUCTION OF RESIDENTIAL BUILDING IN S.NO.77/5, PLOT NO.5, 168, MUDICHUR VILLAGE, SAIDAPET TALUK, CHENGAI M.G.R DISTRICT. (CHITLAPAKKAM) PANCHAYAT UNION

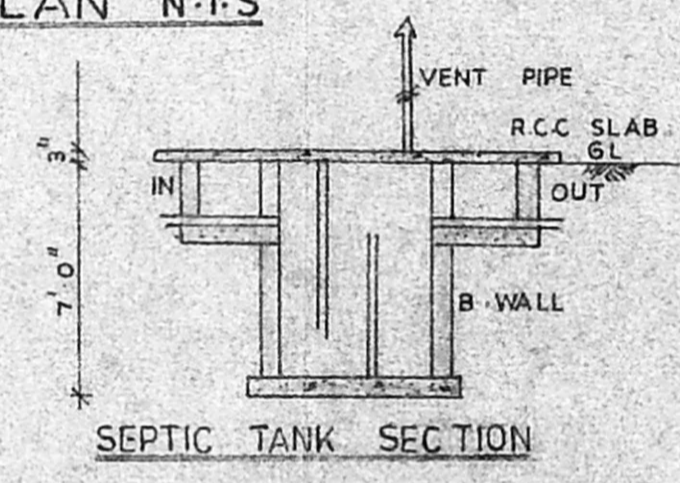


AREA DETAILS

	SQ.FT	SQ.M
PRO. GROUND FLOOR AREA	526.5	48.91
PRO. FIRST FLOOR AREA	526.5	48.91
TOTAL BUILT UP AREA	1053.0	97.82
TOTAL PLOT AREA	990.0	91.97
F.S.I	1.06	
PLOT COVERAGE	53.20%	

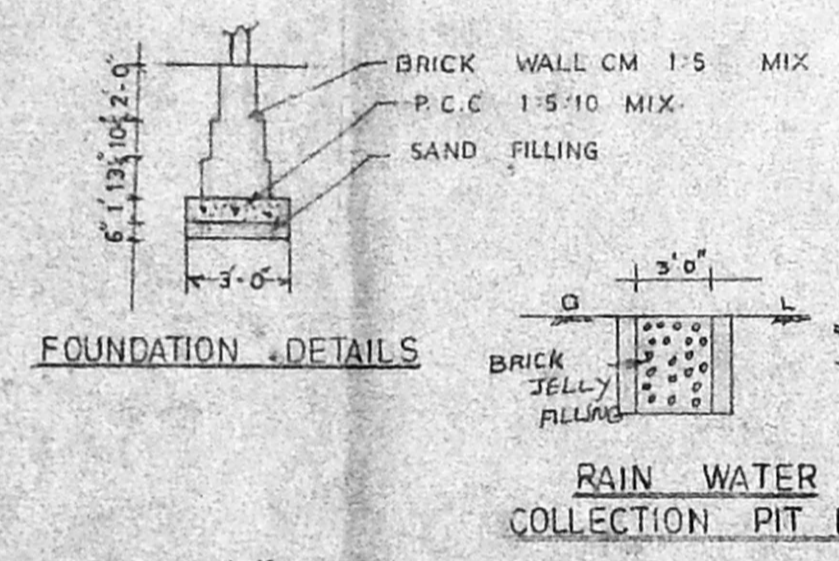

SCHEDULE OF JOINERIES

D	DOOR	3'-0" X 7'-0"
D ₁	DOOR	2'-6" X 7'-0"
W	WINDOW	6'-0" X 4'-6"
W ₁	WINDOW	4'-6" X 4'-6"
W ₂	WINDOW	3'-0" X 4'-6"
V	VENTILATOR	2'-6" X 2'-0"

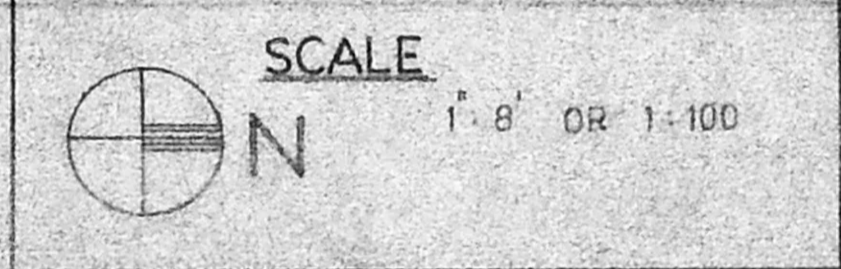

COLOUR INDEX

PROPOSED GROUND FLOOR	
PROPOSED FIRST FLOOR	
ROAD	
BOUNDARY	

*. Mahalakshmi
OWNER

M. Jayasree
M. JAYASREE, D.C.E.,
LICENSED SURVEYOR,
ALANDUR MUNICIPALITY,
NO. 9, CROSS STREET,
MAHALAKSHMI NAGAR,
ADAMBANKAM, MADRAS-600 088.
PH:

LICENSED SURVEYOR