



ELEVATION

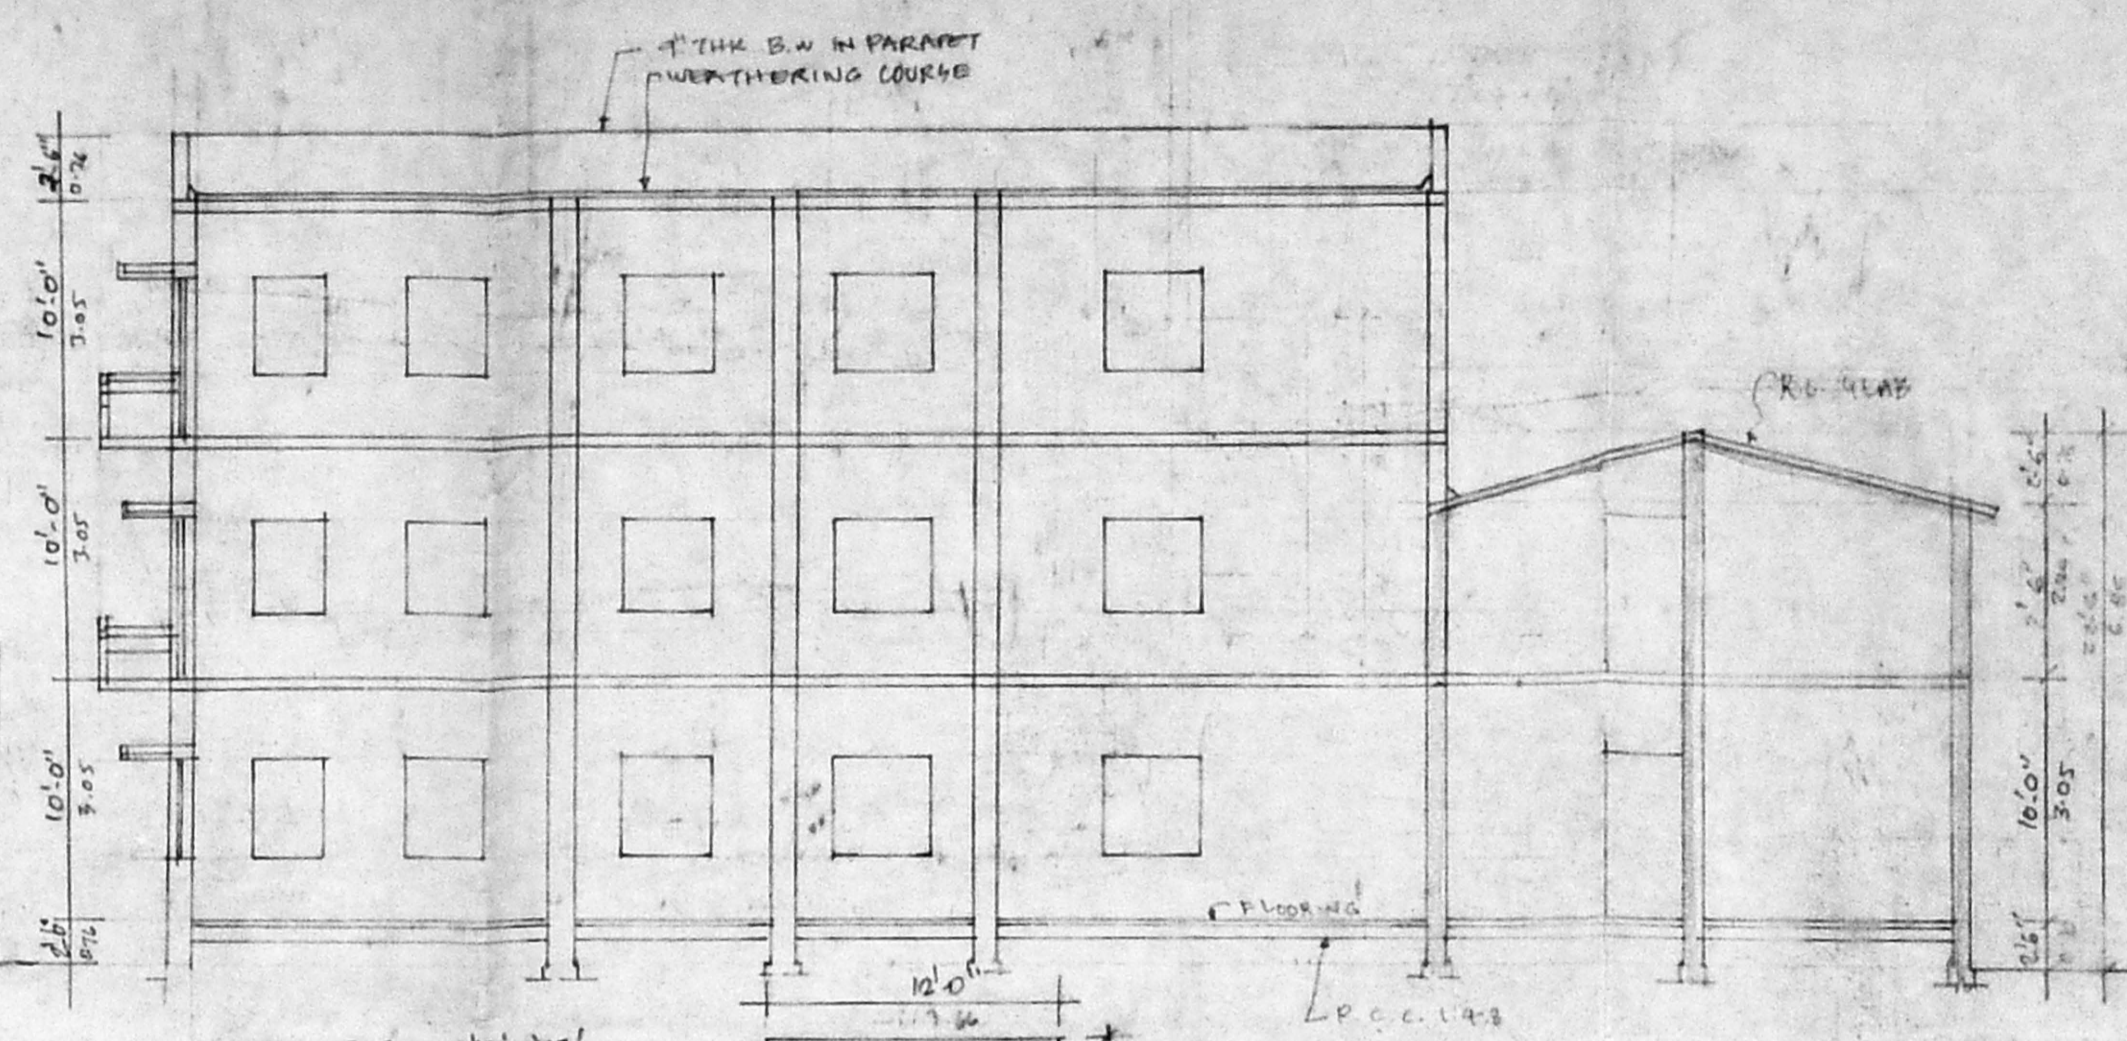



GEC 'B'

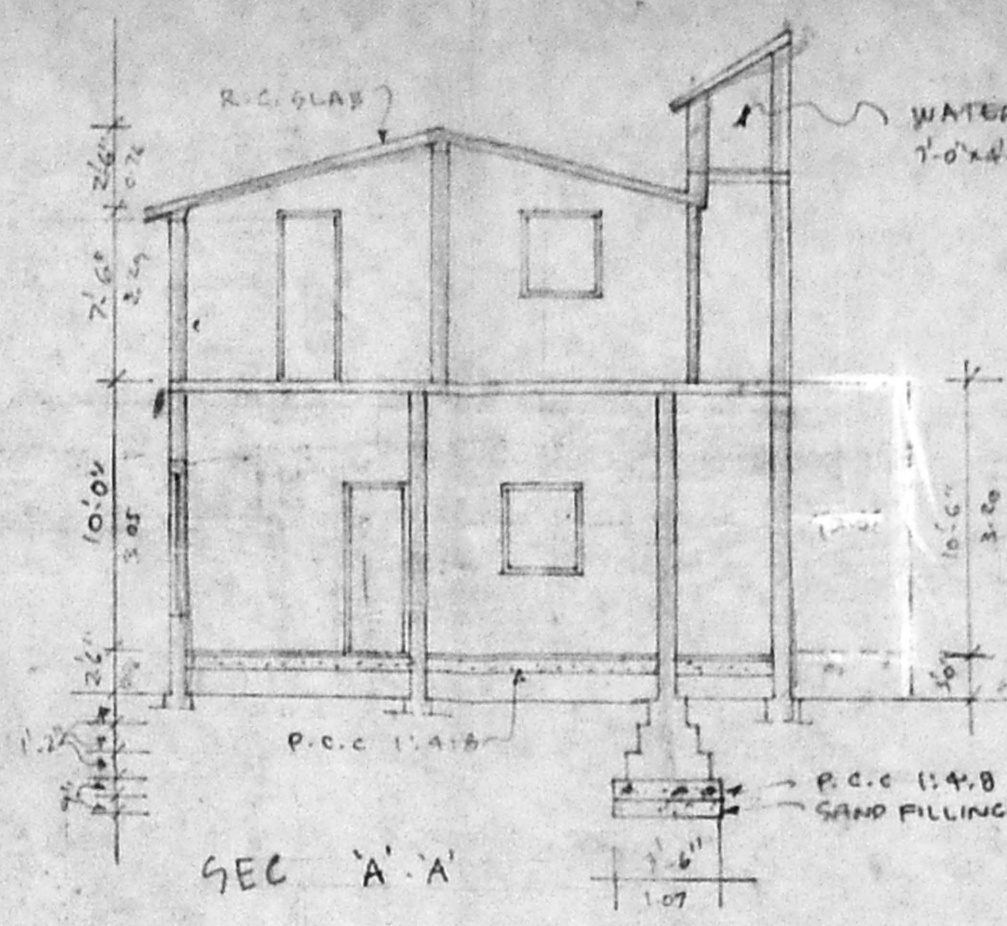


GEC 'A-A'




KEY PLAN

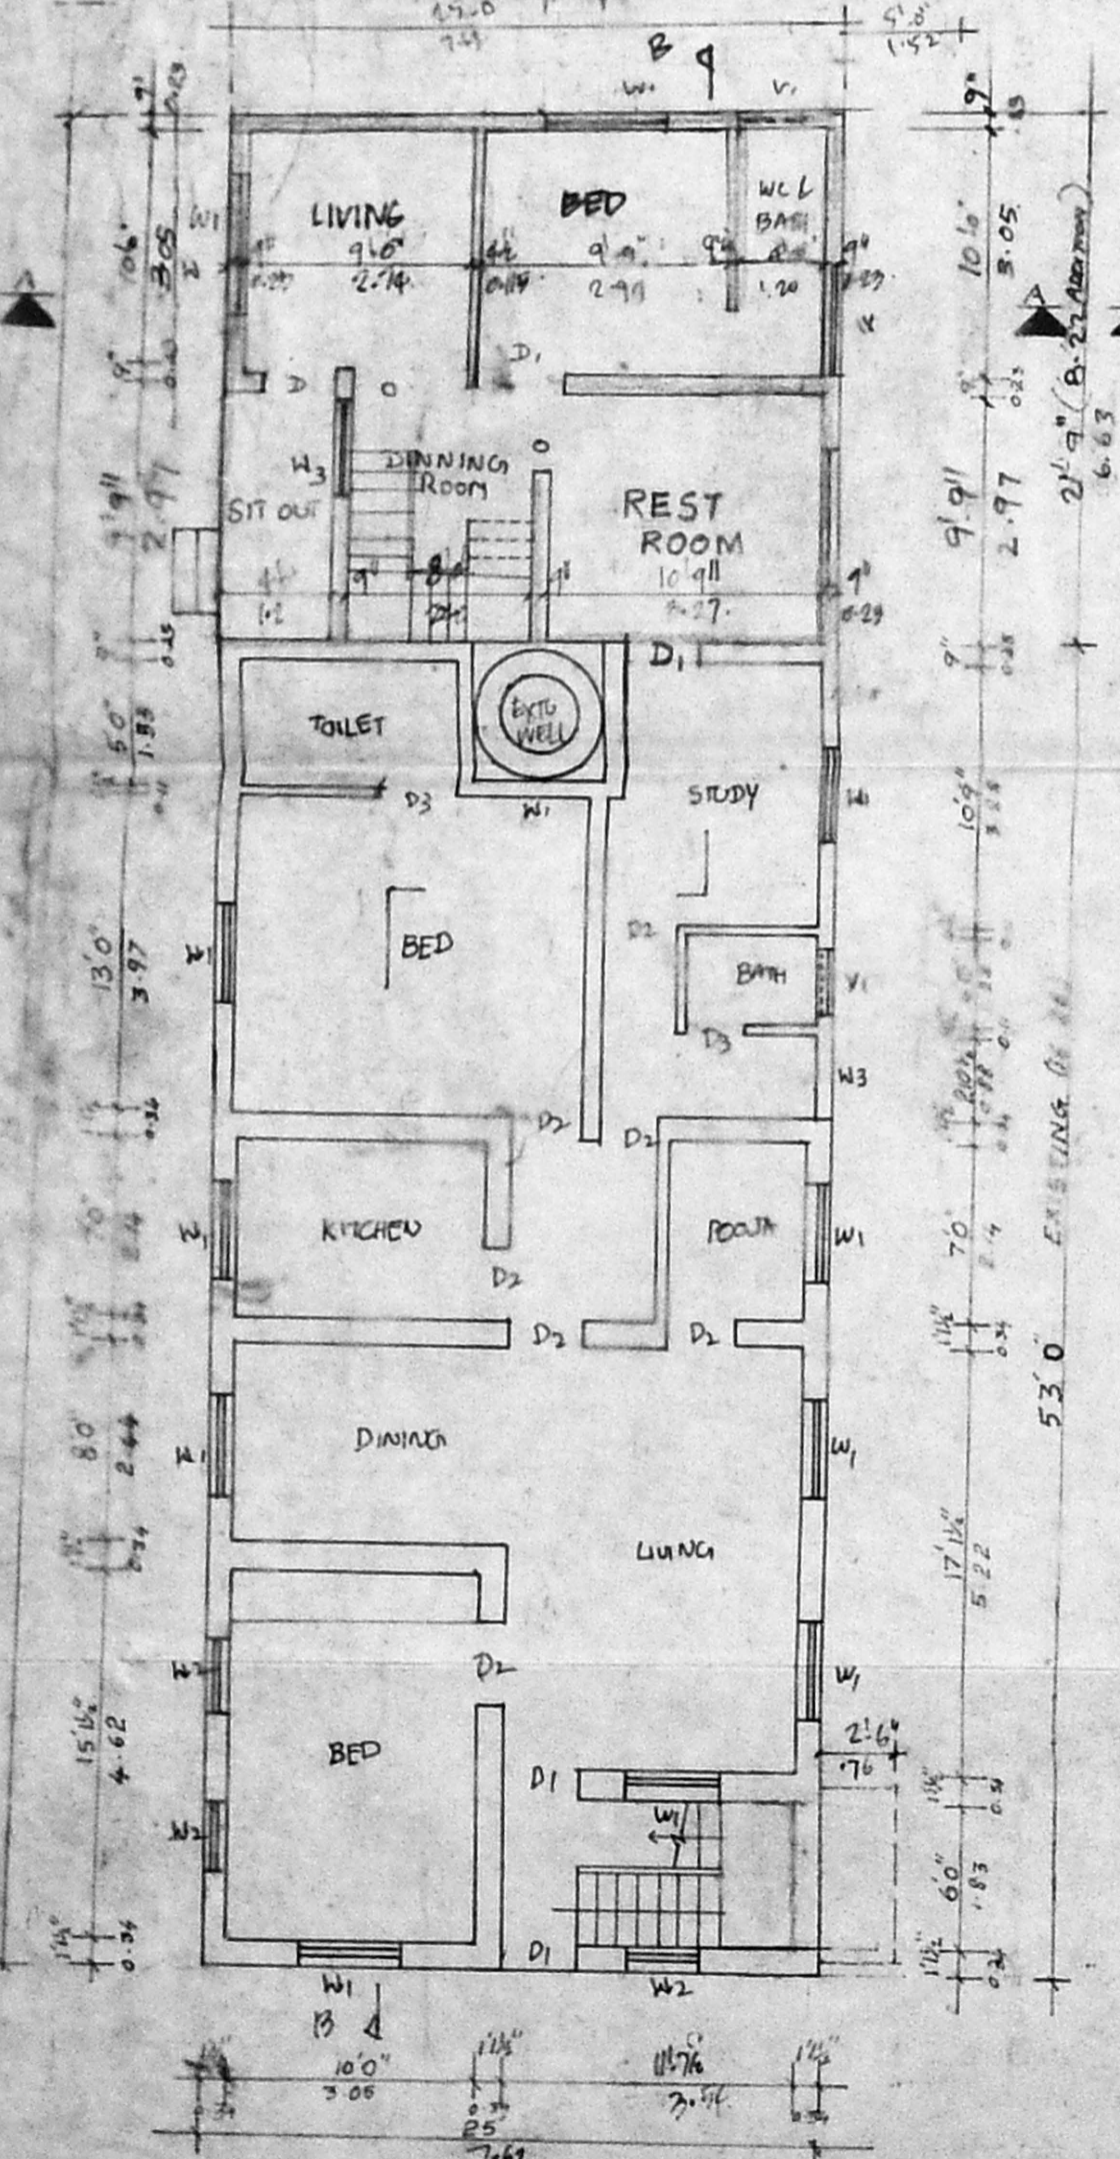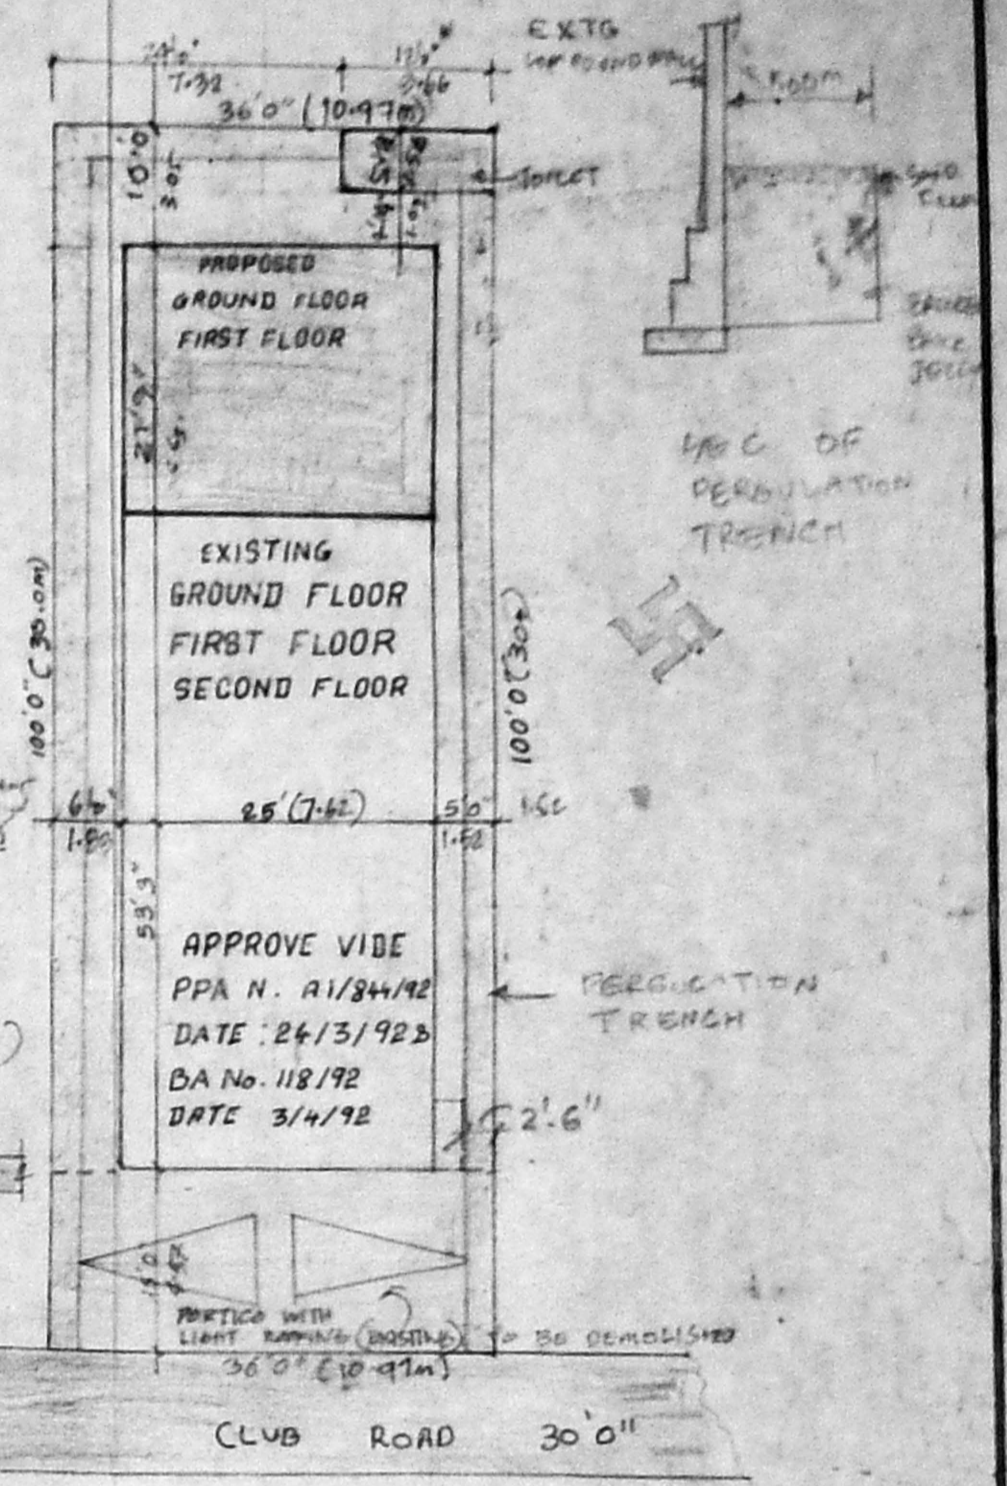


GROUND FLOOR PLAN

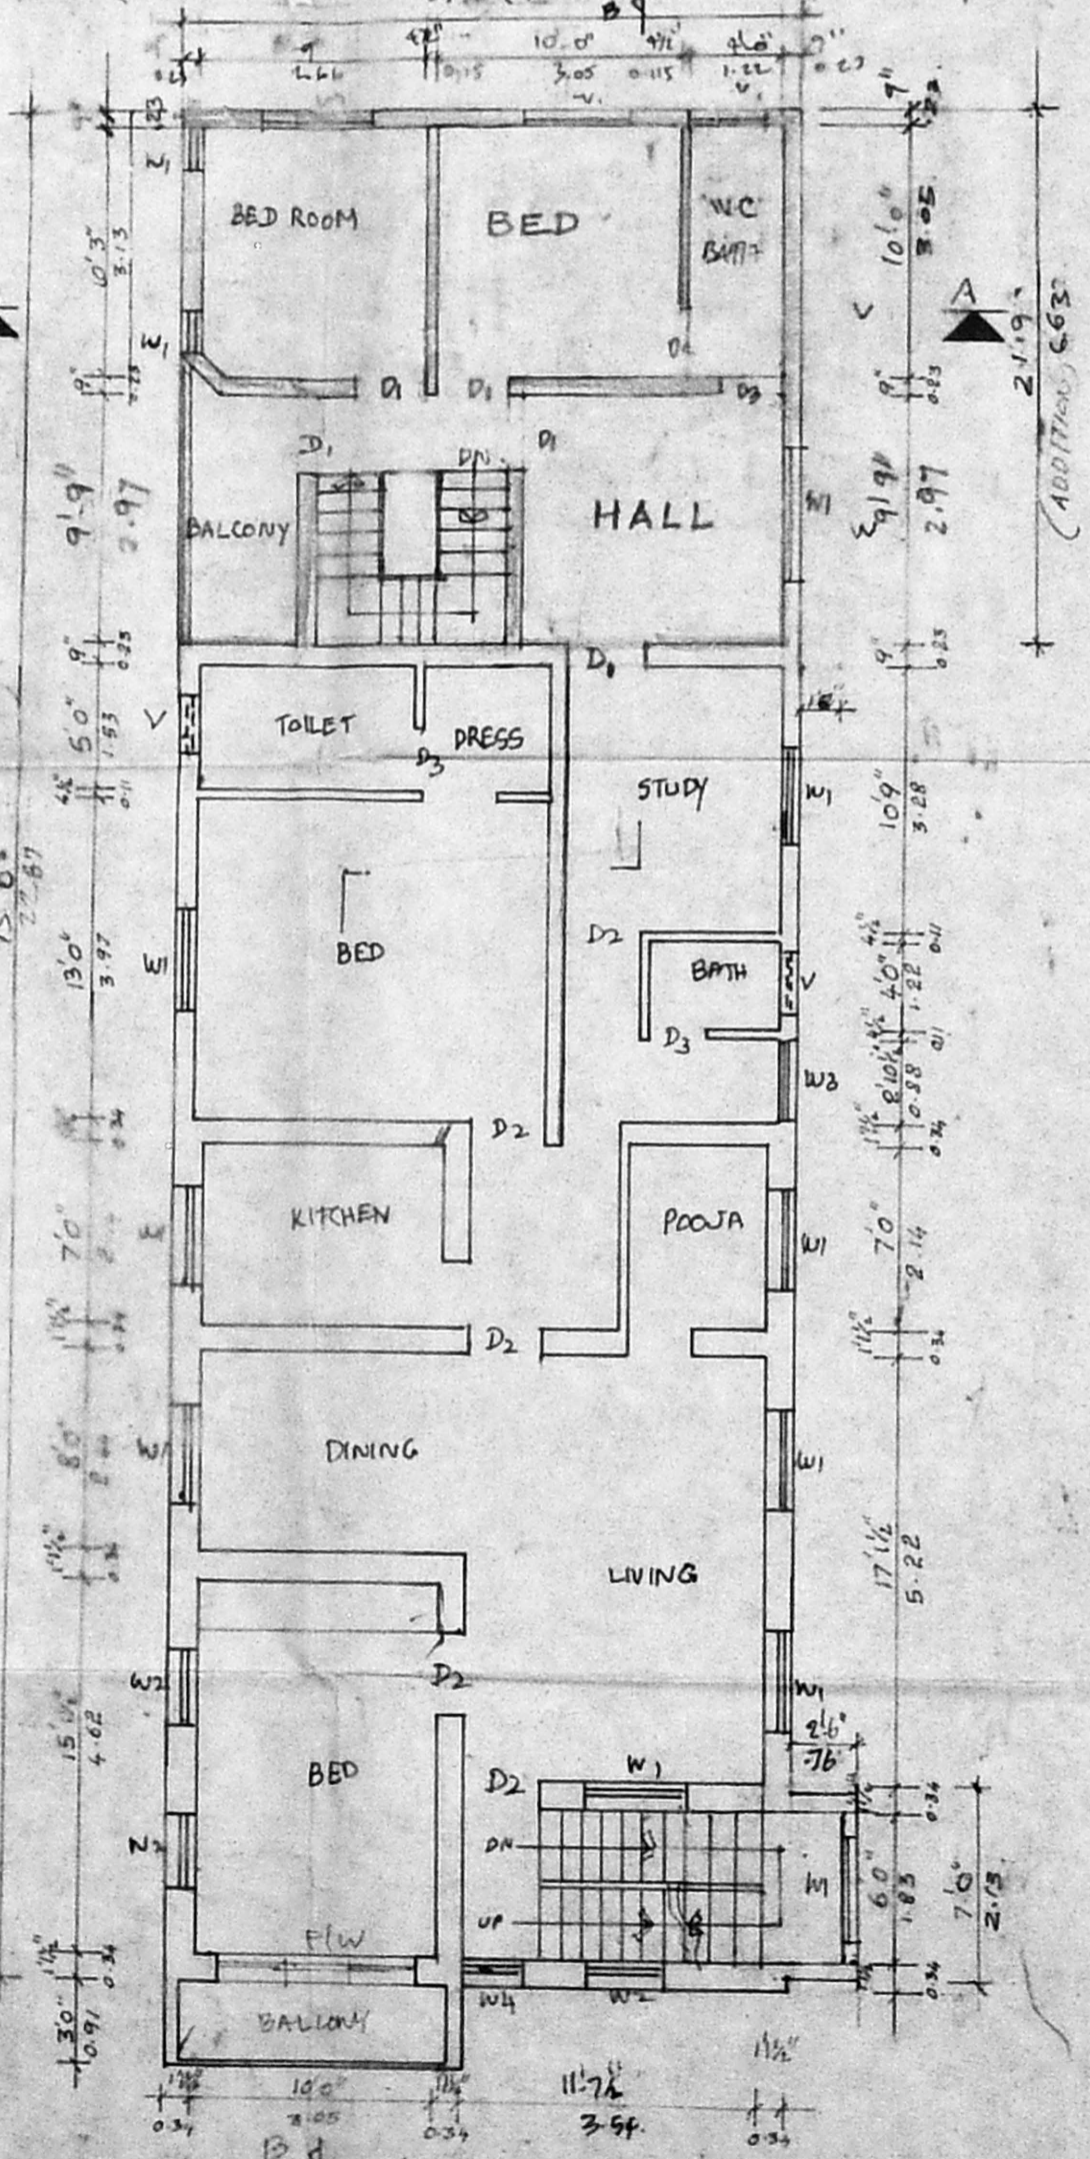

FIRST FLOOR PLAN

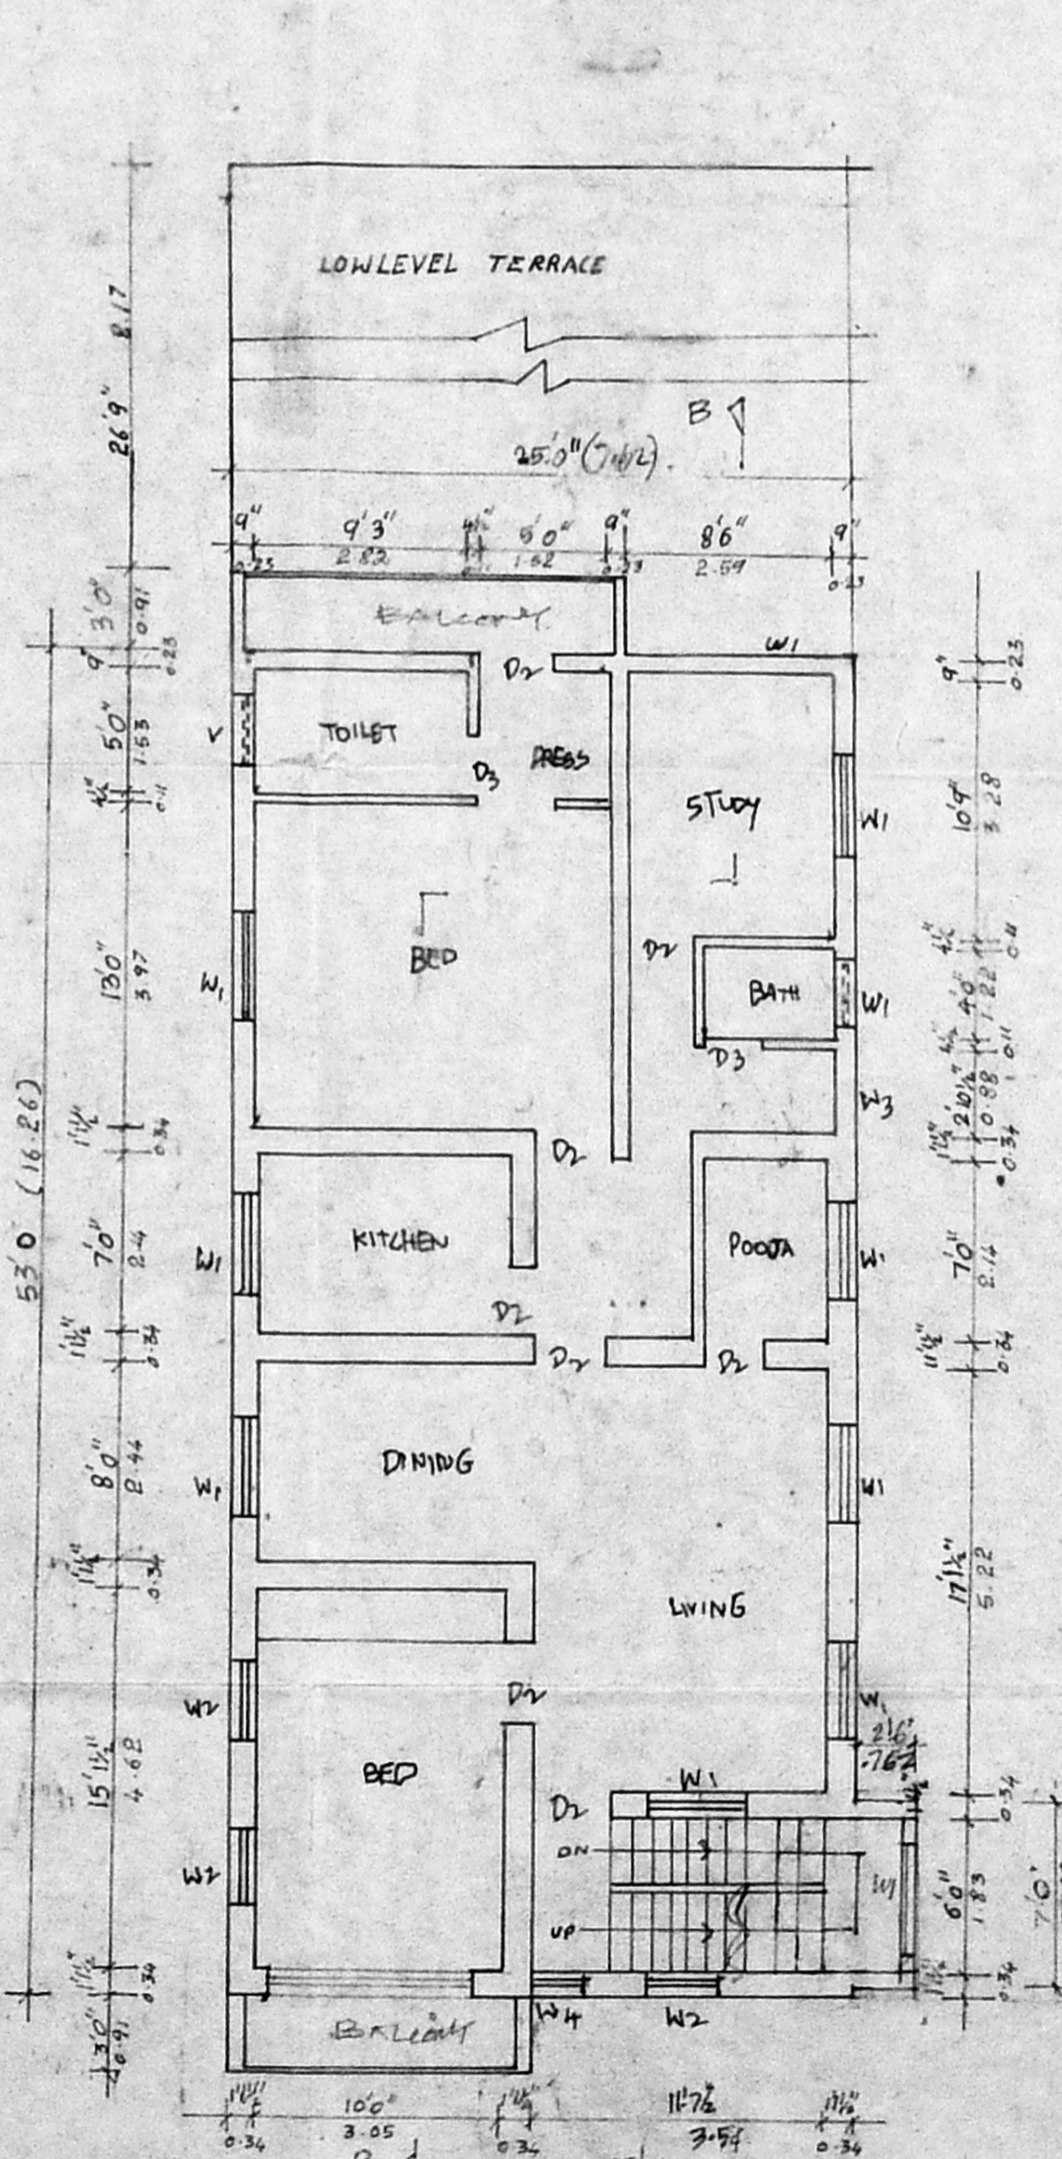

SECOND FLOOR PLAN

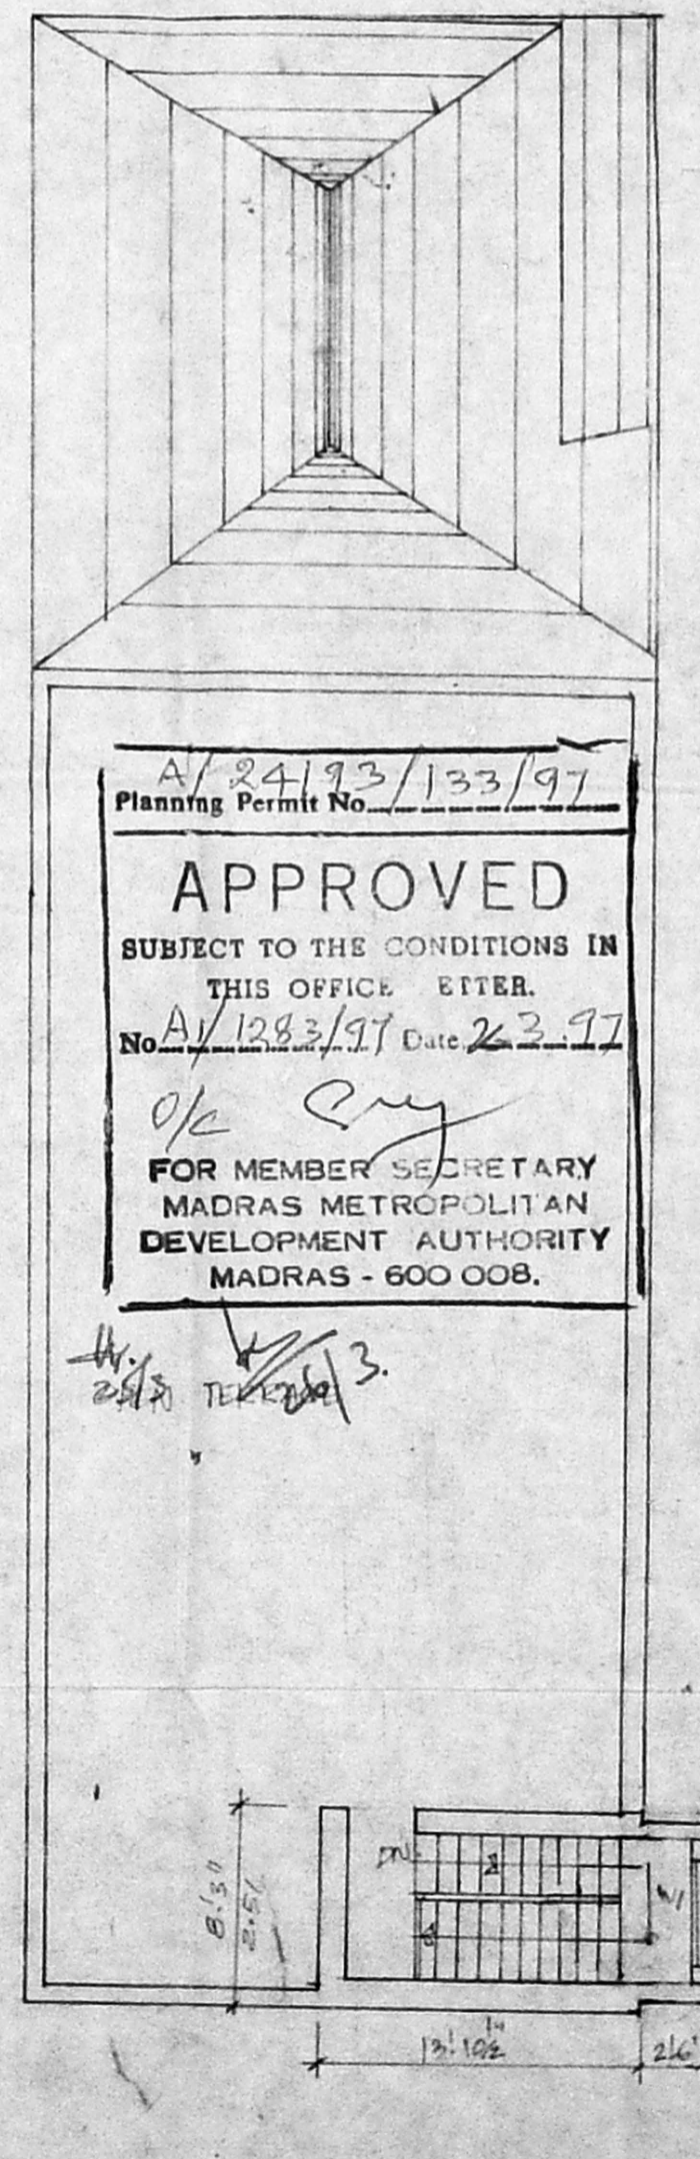

TERRACE PLAN

A/24/93/133/97
 Planning Permit No. **APPROVED**
 SUBJECT TO THE CONDITIONS IN THIS OFFICE ETER.
 No. A/1383/97 Date 23.97
 FOR MEMBER SECRETARY
 MADRAS METROPOLITAN
 DEVELOPMENT AUTHORITY
 MADRAS - 600 008.

TITLE	SPECIFICATION
DETAILED PLAN SHOWING THE PROPOSED, EXISTING BUILDING AT DOOR No 3, CLUB ROAD, SRINIVASA NAGAR, EGMORE, CHENNAI IN S. Nos. 451/2444/3, R.S. No. 451/185	FOUNDATION IN CONCRETE 1:5:10 SUPERSTRUCTURE BRICKWORK IN C.M 1:5 ROOF SLAB IN R.C.C. 1:2:4 AND 40 CM THICK WALL PLASTERING IN C.M 1:3 AND CEILING PLASTERING IN C.M 1:2
JOINERY DETAILS	AREA STATEMENT
D DOOR 3'3" x 7'0"	PLOT AREA - 3600 SFT. 334.57
D ₁ DOOR 3'3" x 7'0"	G. FLOOR EXISTING 1201.25 m ² 128.65
D ₂ DOOR 2'6" x 7'0"	G. FLOOR PROPOSED 605.56 m ² 65.05
O OPENING 3'0" x 7'0"	I ₁ FLOOR EXISTING 1205.50 m ² 128.72
W WINDOW 5'0" x 5'6"	I ₁ FLOOR PROPOSED 543.75 m ² 58.02
W ₁ WINDOW 1'8" x 5'0"	I ₂ nd FLOOR EXISTING 1499.88 m ² 160.94
W ₂ WINDOW 3'3" x 3'6"	TOTAL BUILT UP AREA 2797.43 297.24
W ₃ WINDOW 4'0" x 5'0"	HEAVY ROOF AREA 181.96 19.25
V VENTILATOR 4'0" x 2'0"	PLOT COVERAGE 54%
V ₁ VENTILATOR 2'0" x 5'0"	F.S.I 1.47
SCALE: 1/8 INCH TO A FOOT	COLOUR INDEX
DATE	DEMOLISHED
ALL DIMENSION ARE IN FOOT	PROPOSALS
	EXISTINGS
	ROADS
	BOUNDARY
SIGNATURE OF THE OWNER	SIGNATURE OF THE SURVEYOR
	S. RAVICHANDRAN
	LICENCE SURVEYOR No. 70
	CORPORATION OF CHENNAI
	8/6, ASHOK AVENUE
	KODAMBAKKAM, CHENNAI - 600024