



PROPOSED DWELLING HOUSE IN PLOT.NO.27 (OLD SY.NO.290/1
 NEW SY.NO. 290/1A₁,1A₃) OF RAM NAGAR, MANNIVAKKAM VILLAGE
 KATTANKALATHUR PANCHAYAT UNION, CHENGALPET TAULK.


SCALE 1 INCH = 8 FEET

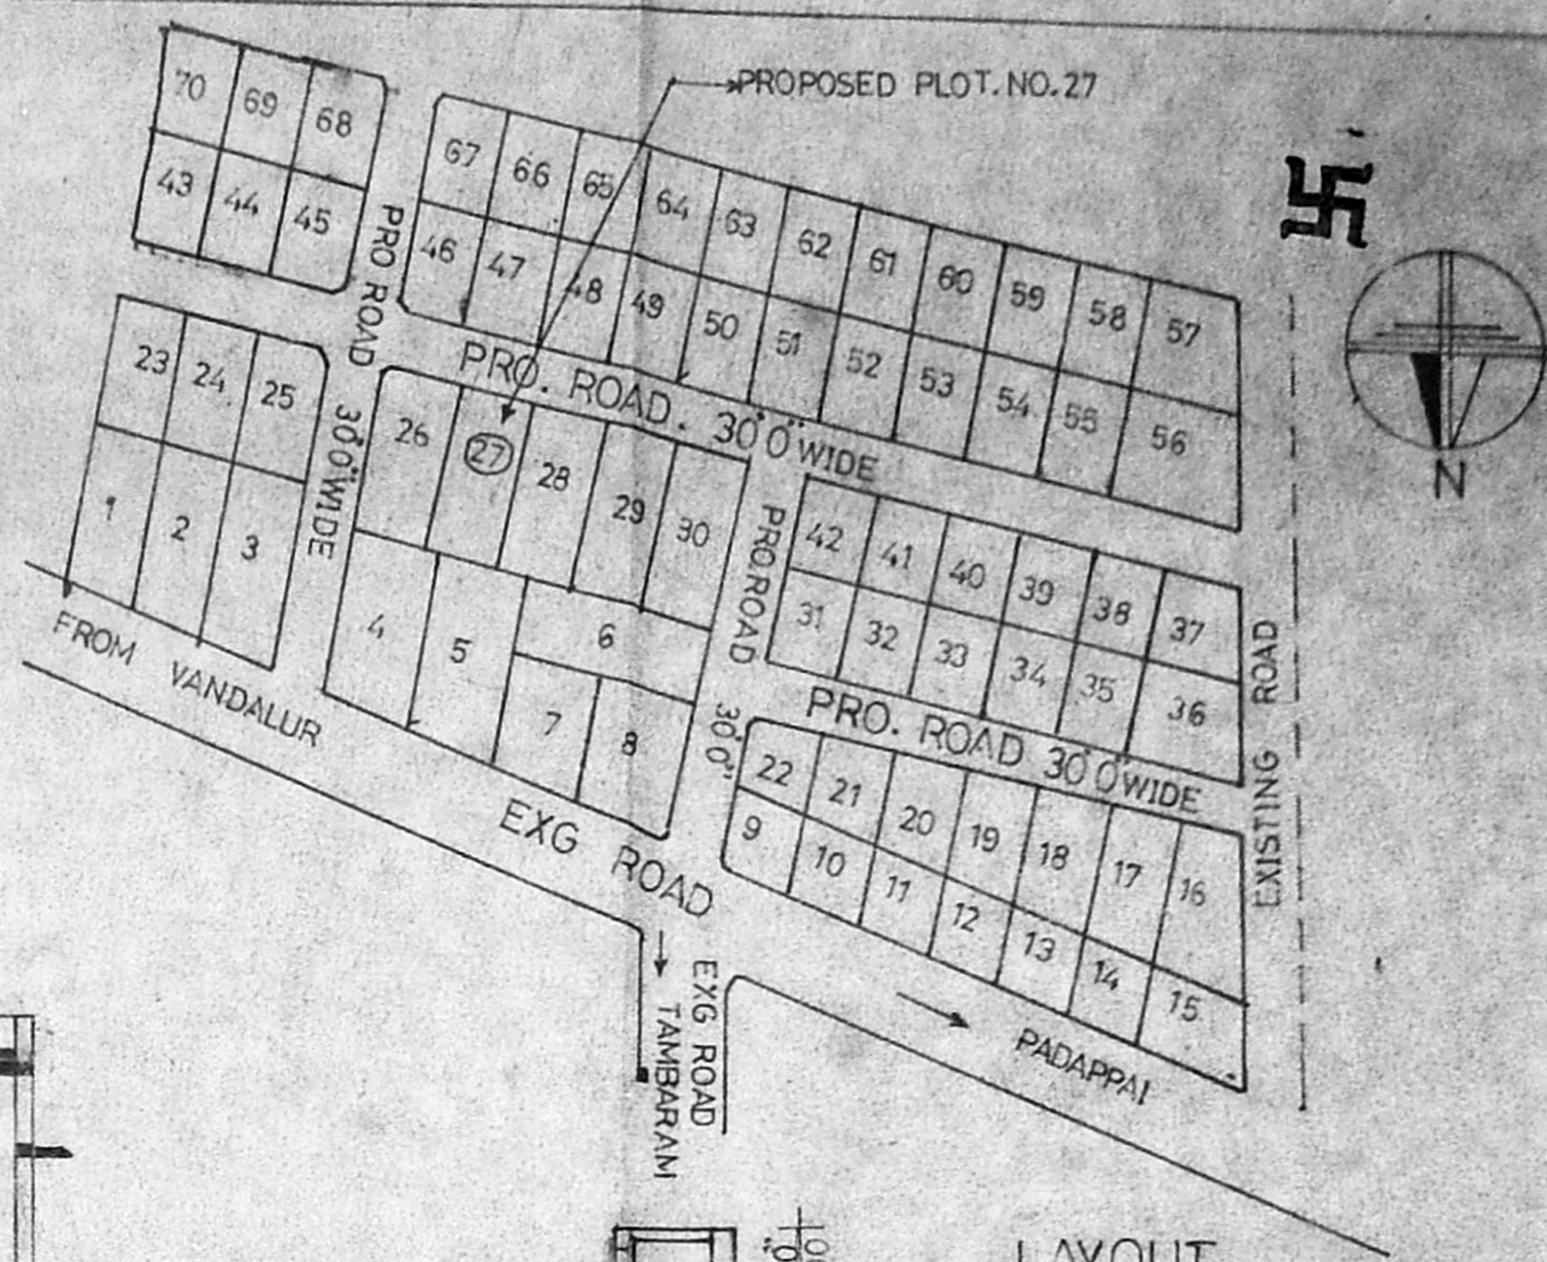


A/25078/417/97
 Planning Permit No. _____
APPROVED
 SUBJECT TO THE CONDITIONS IN
 THIS OFFICE LETTER.
 No. A1/18249/97 Date 9.97
 FOR MEMBER SECRETARY
 CHENNAI METROPOLITAN
 DEVELOPMENT AUTHORITY
 CHENNAI - 600 003.

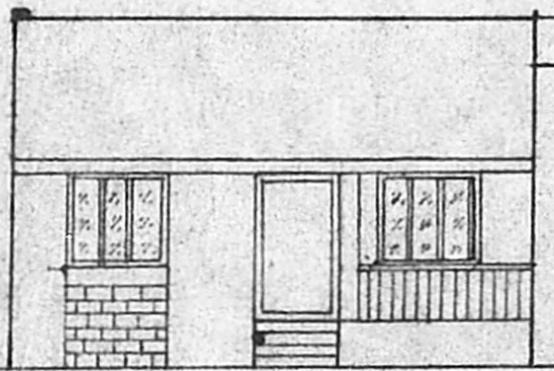

ELEVATION

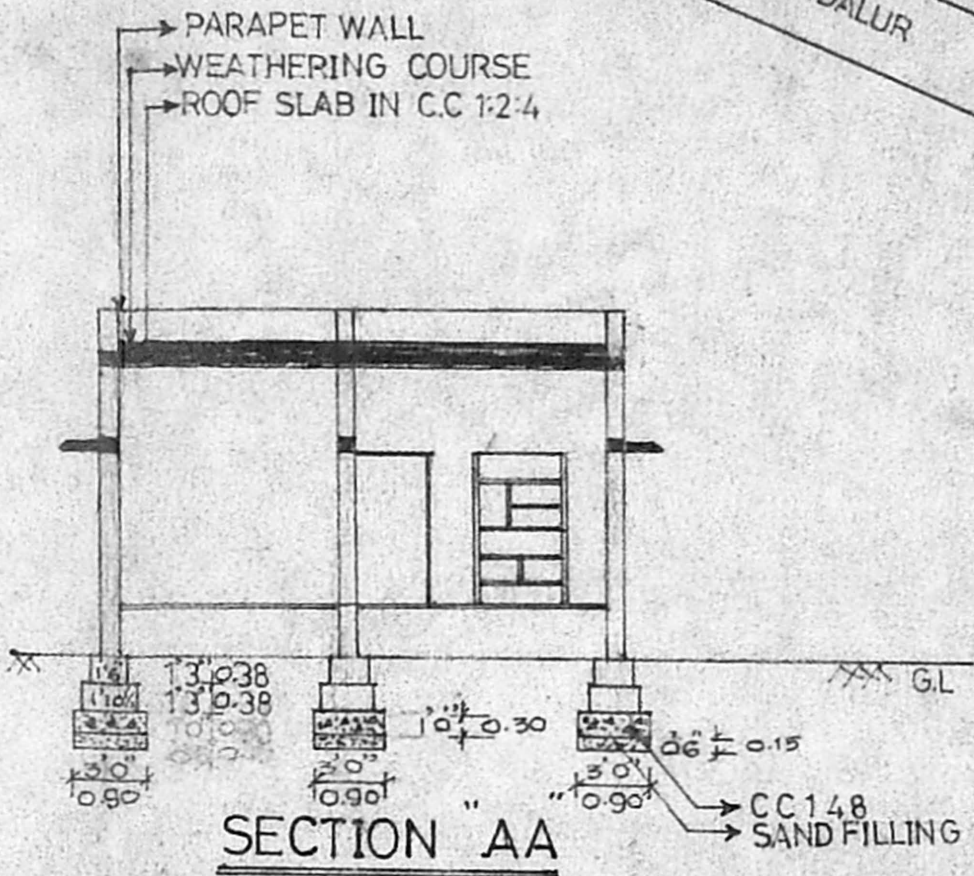

SECTION AA

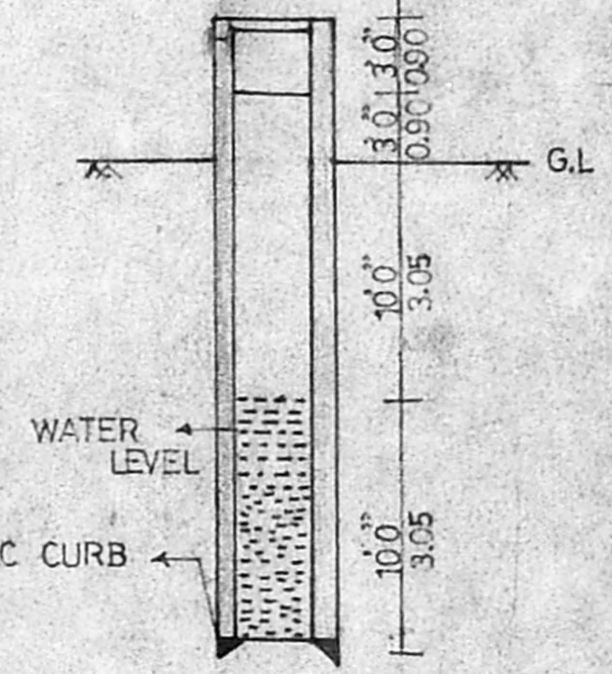

WELL DETAILS

LAYOUT

REFERENCE

D-DOOR	33x66	(99x200)
D-DOOR	30x66	(90x200)
D-OPENING	30x66	(90x200)
W-WINDOW	40x40	(120x120)
W-WINDOW	40x30	(120x90)
V-VENTILATER	20x16	(60x45)
C-CUPBOARD		

COLOUR INDEX


[Pattern]	PROPOSED CONSTRUCTION
[Pattern]	ROADS
[Pattern]	BOUNDARY

NOTE

PLOT EXTET	334.28 m ²
TOTAL PLINTH AREA	68.08 m ²

OWNER SIGN
R. Aruldas

LICENSED SURVEYOR
K. Rama Samy
 K. RAMA SAMY, D. C. E.
 LICENSED SURVEYOR,
 NANDIVARAM - 30 JIJAN NERI
 TOWN PANCHAYAT,
 25, BIG ST, NANDIVARAM

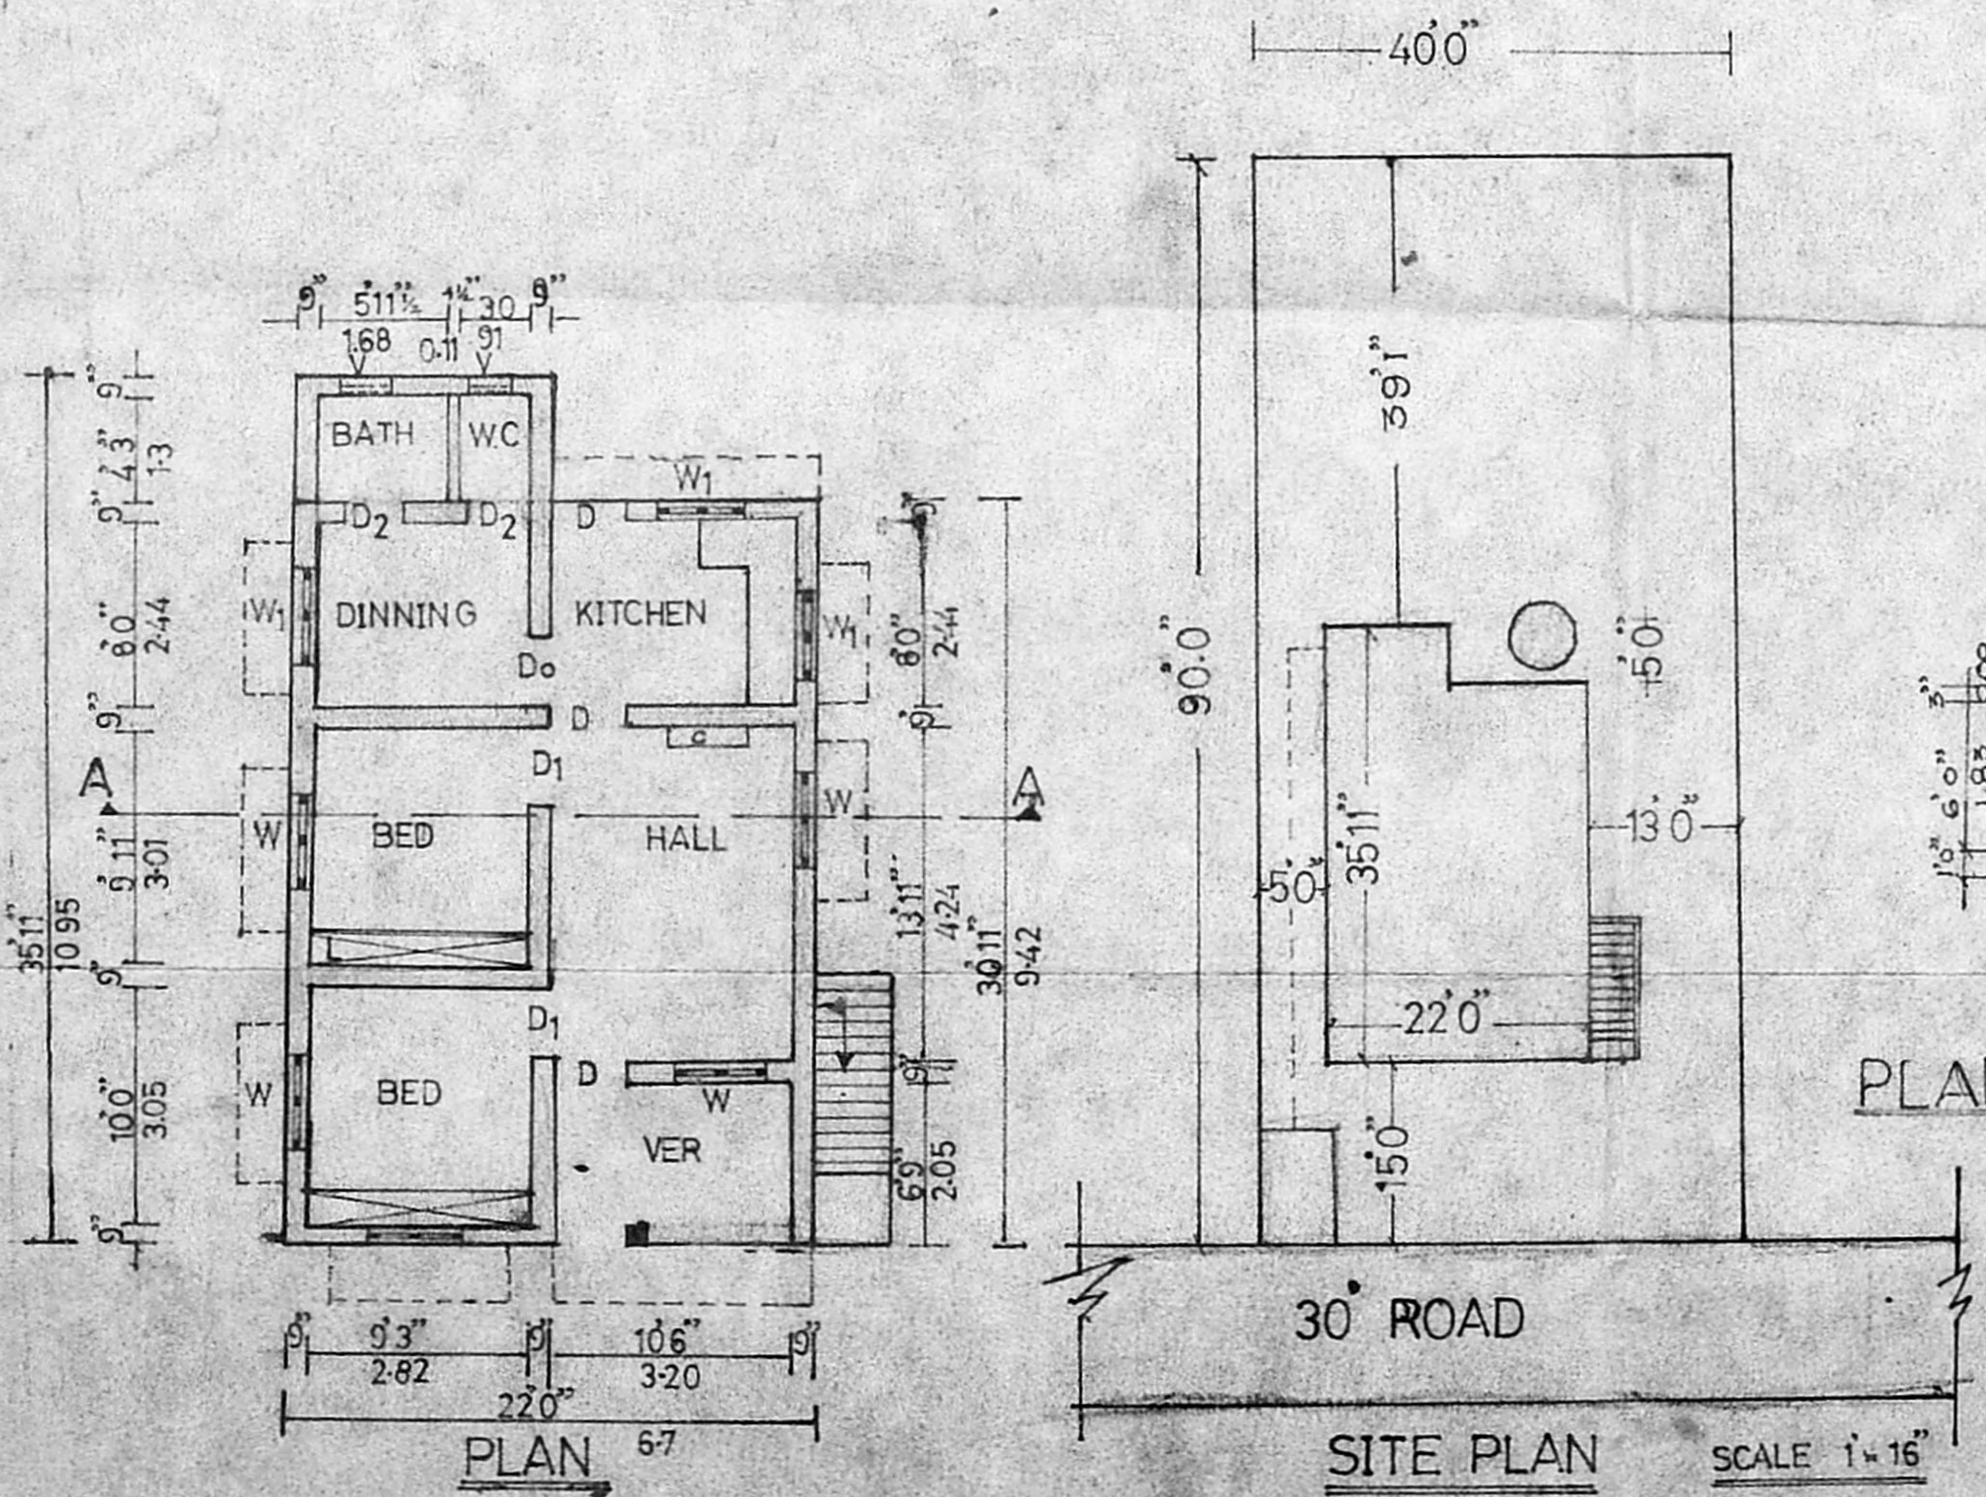

PLAN & SEC OF SEPTIC TANK

