
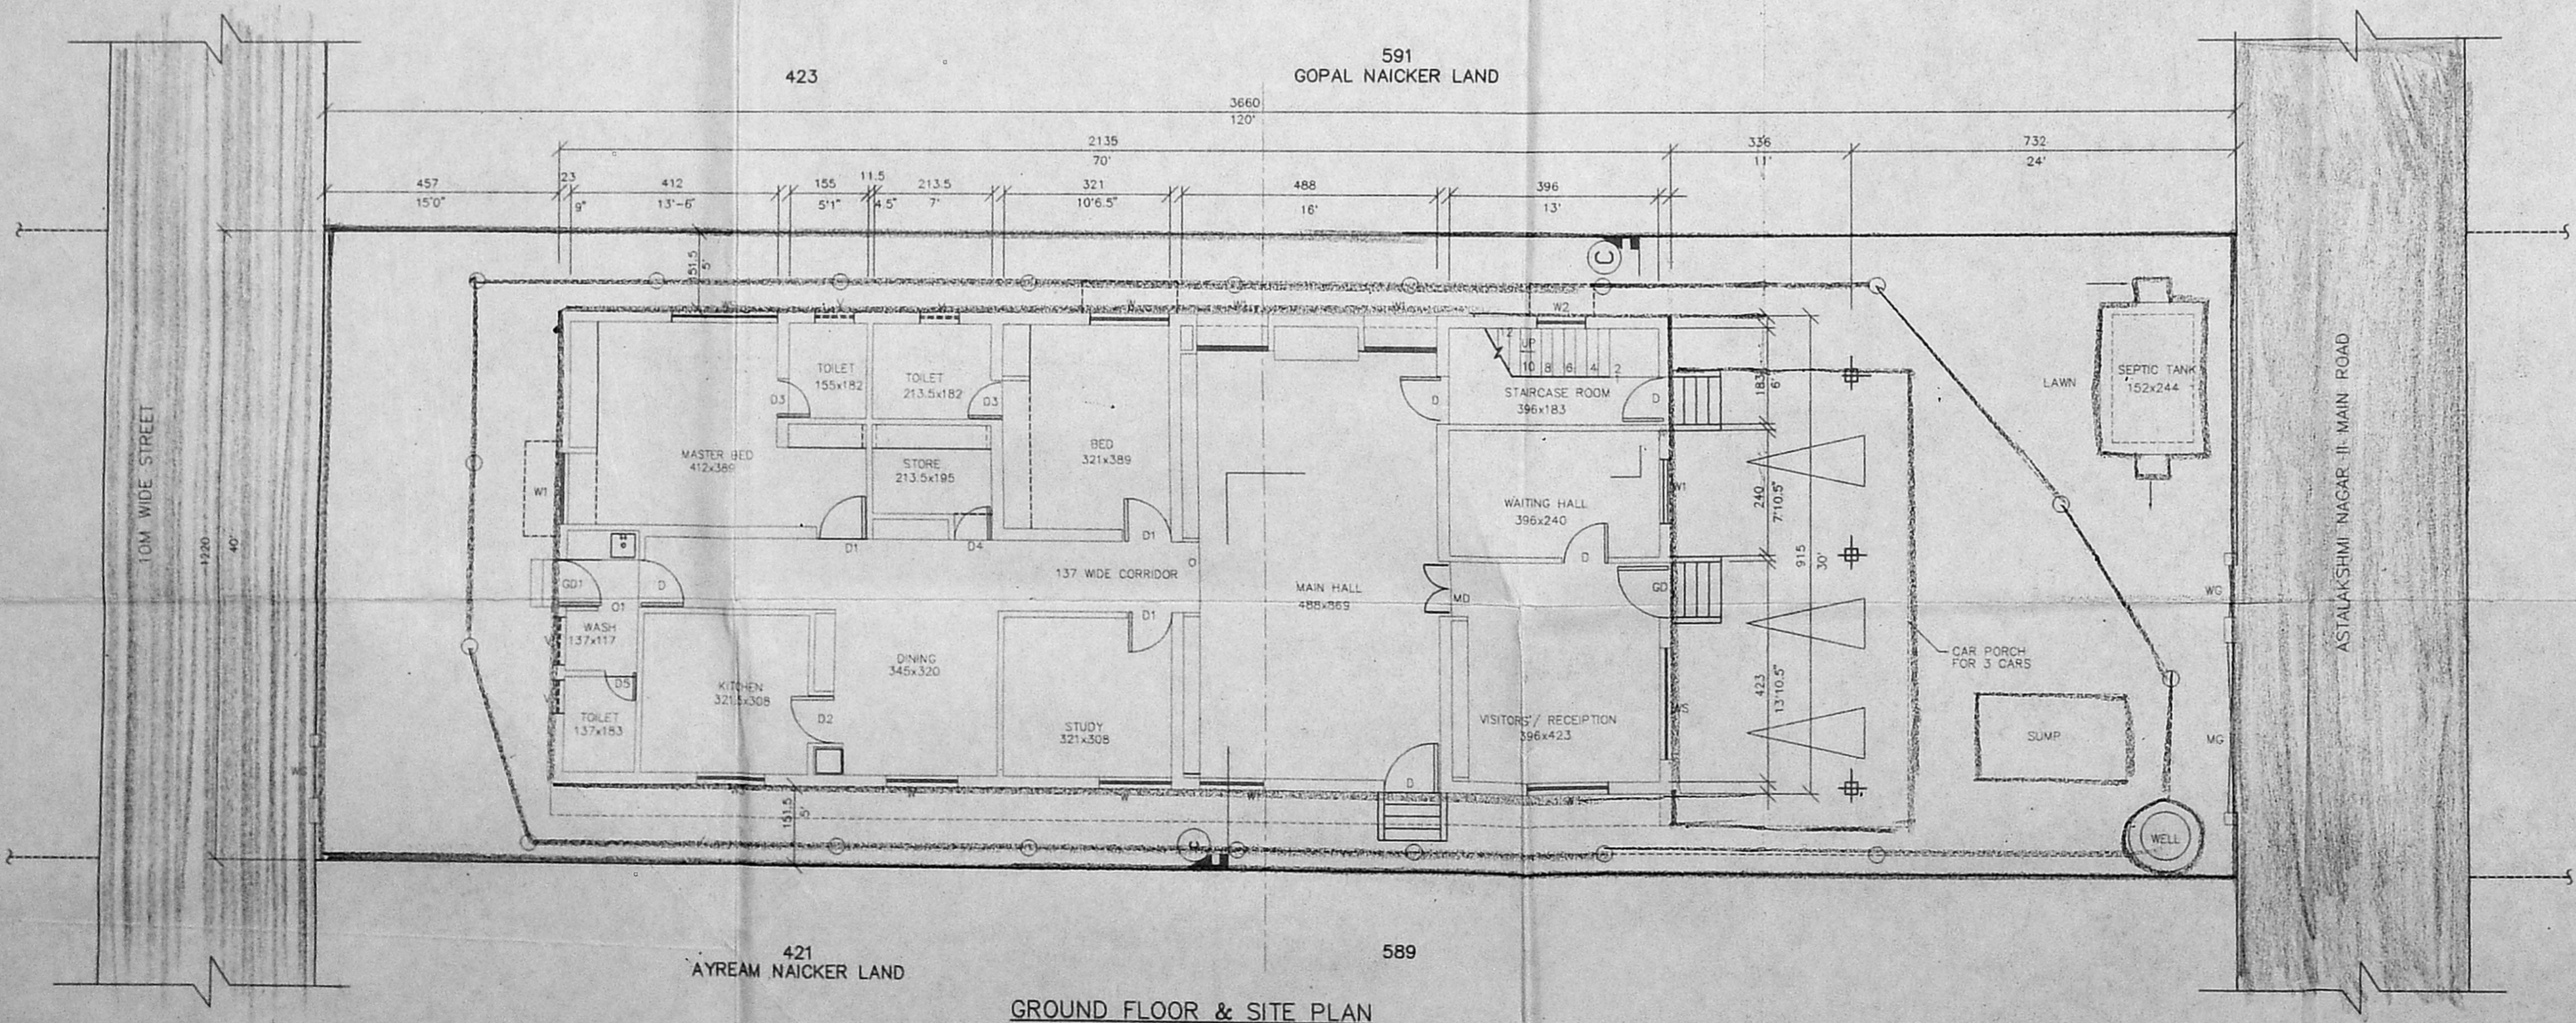
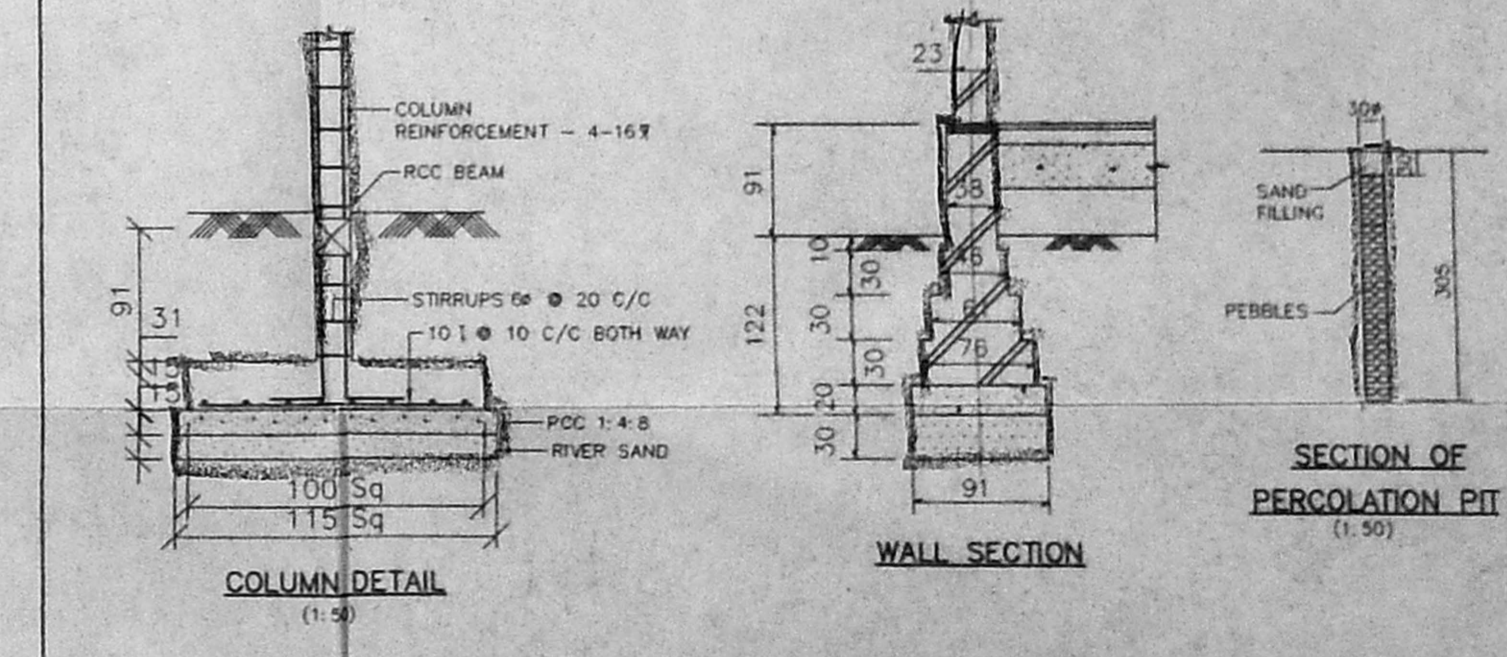
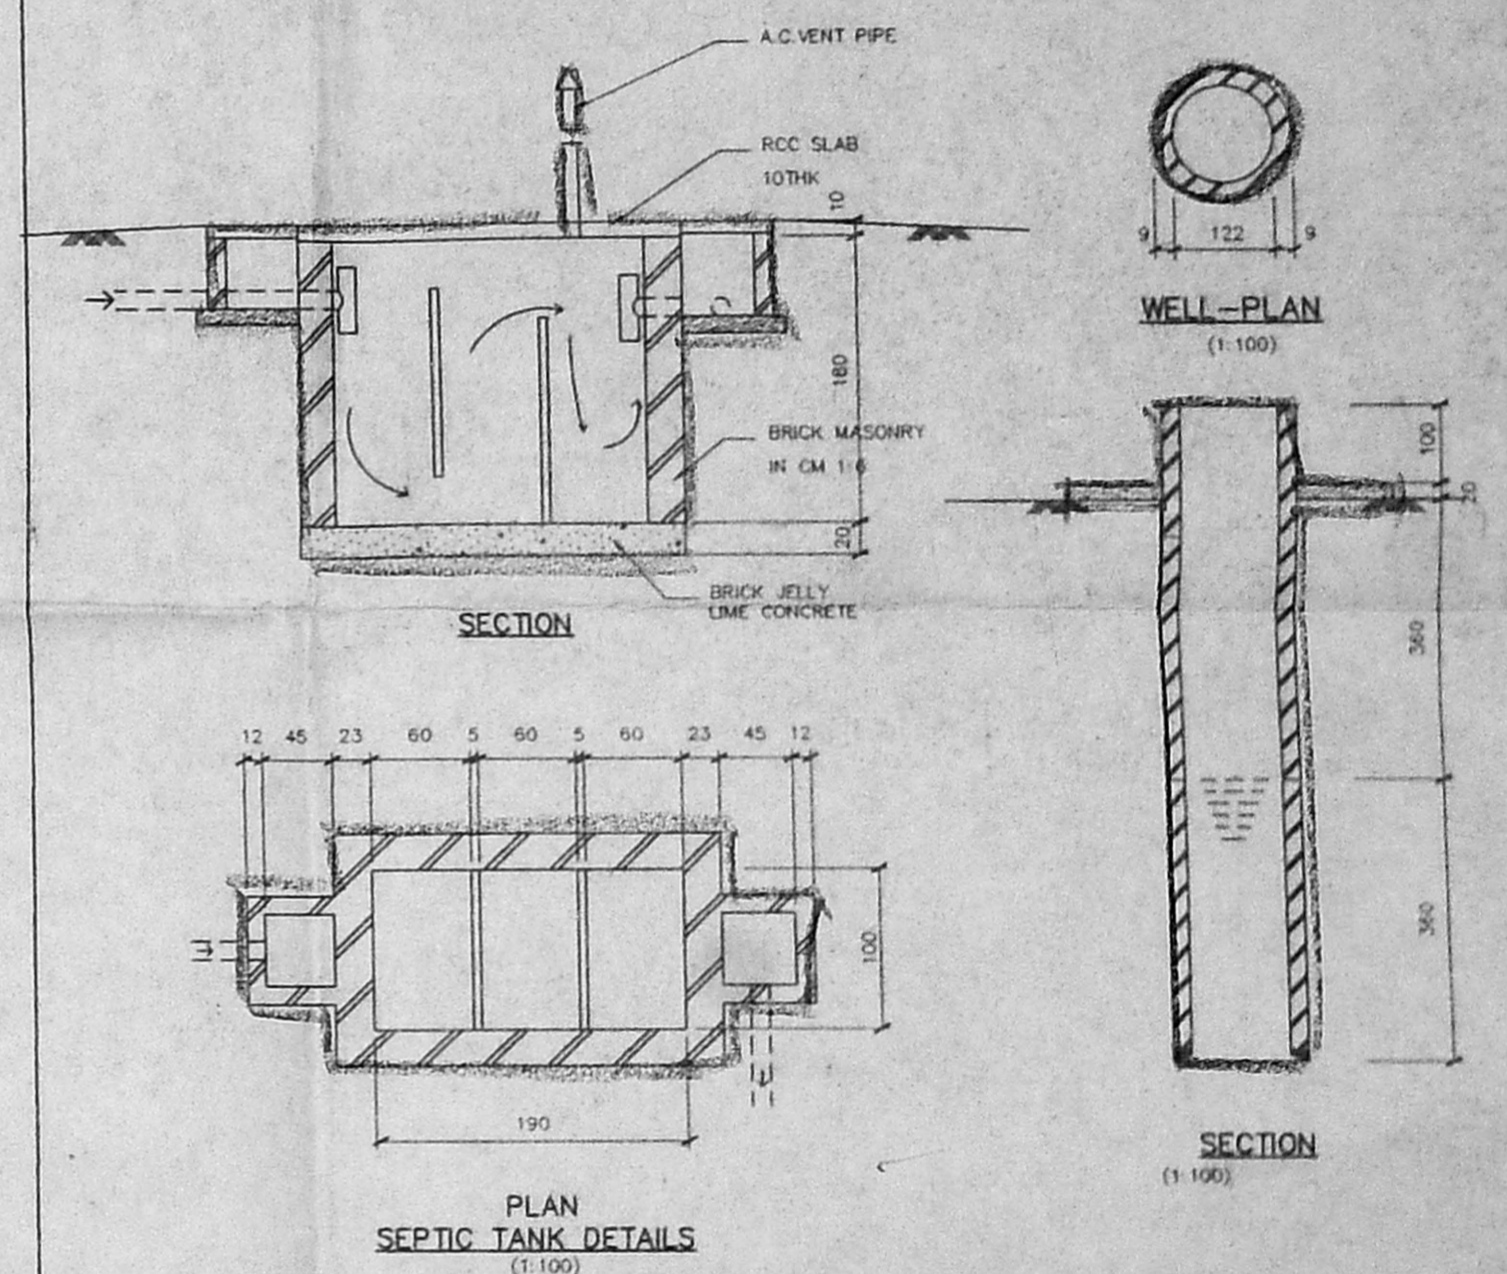
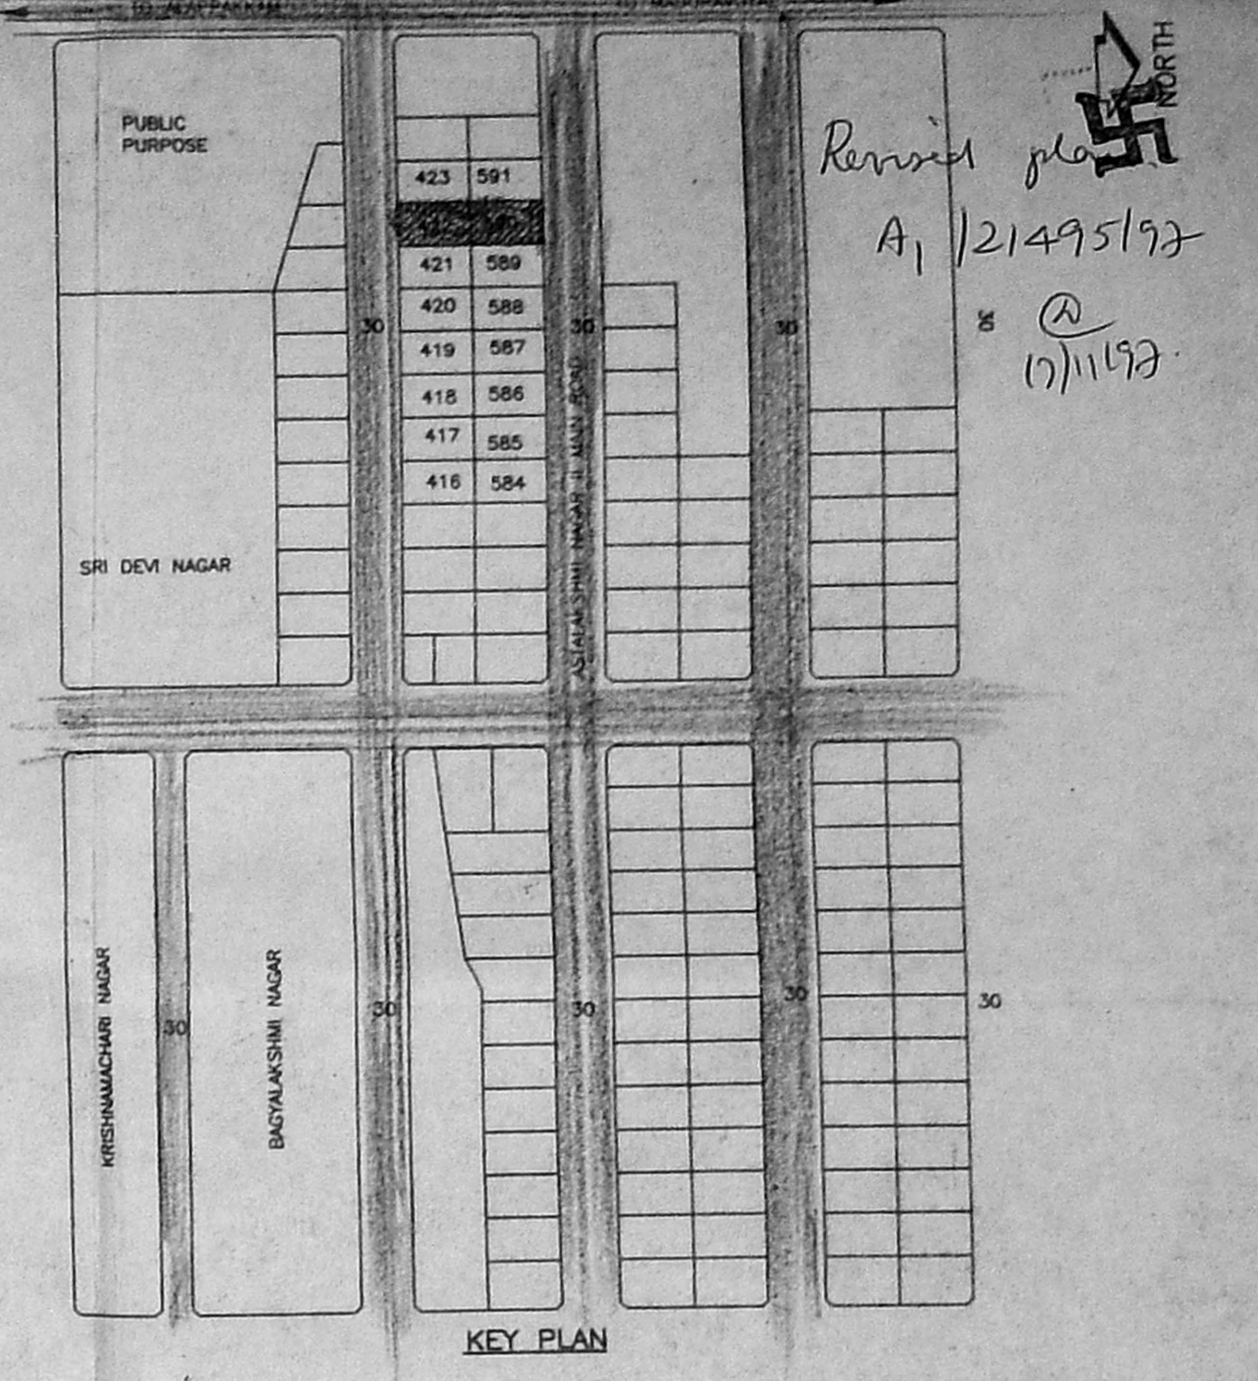
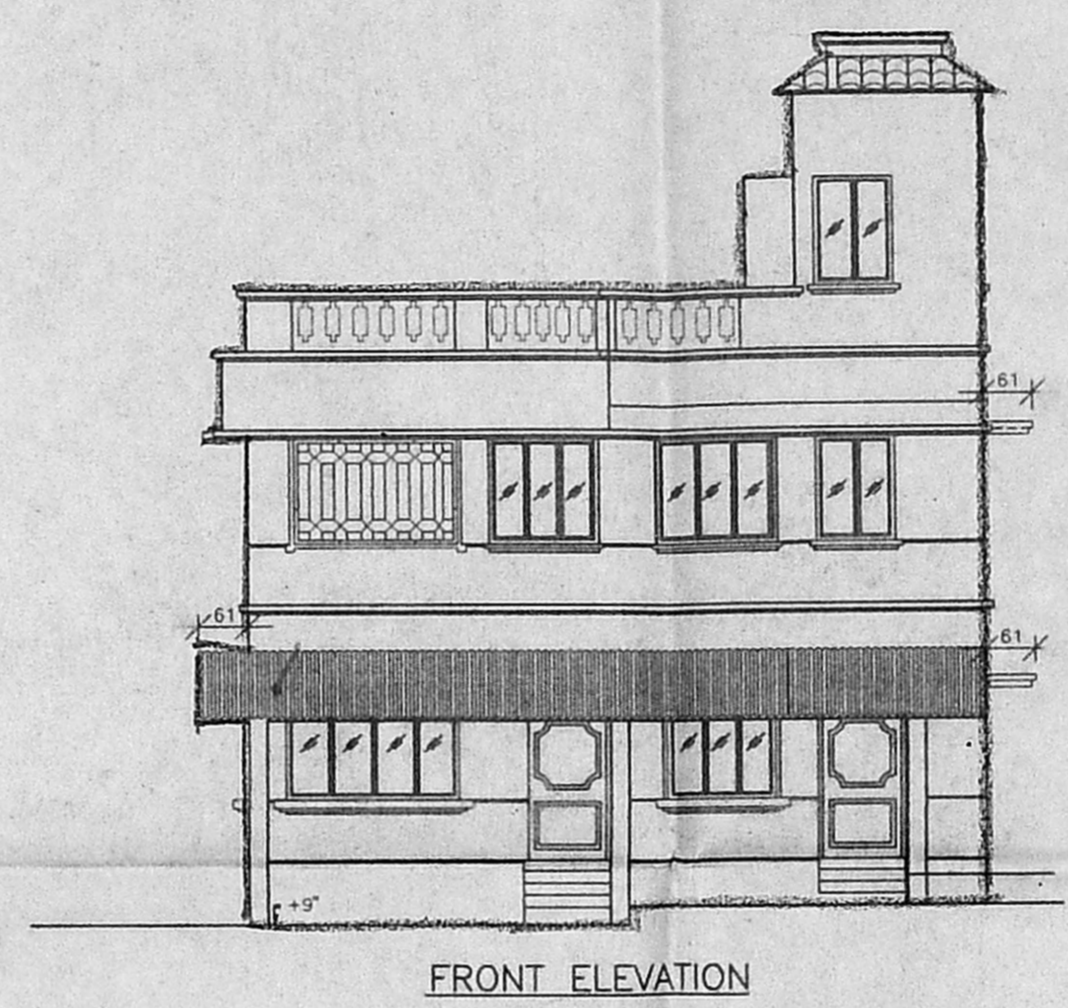
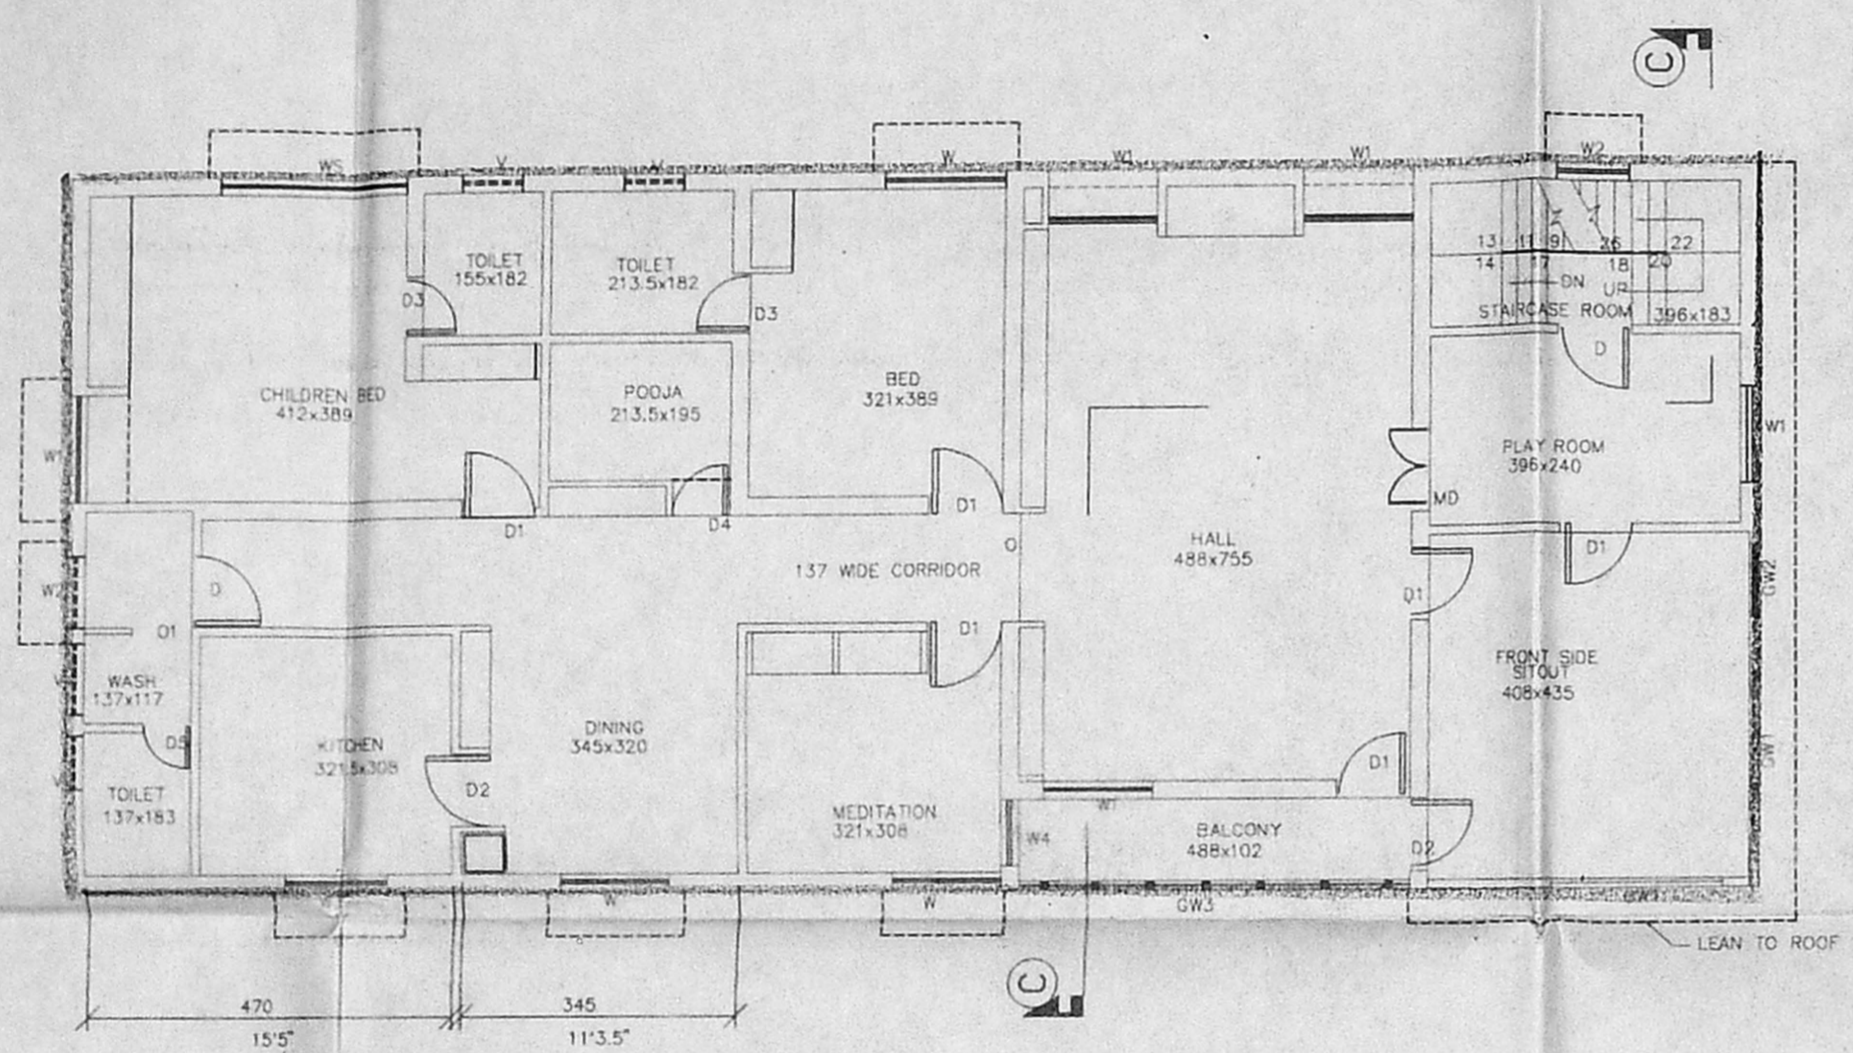
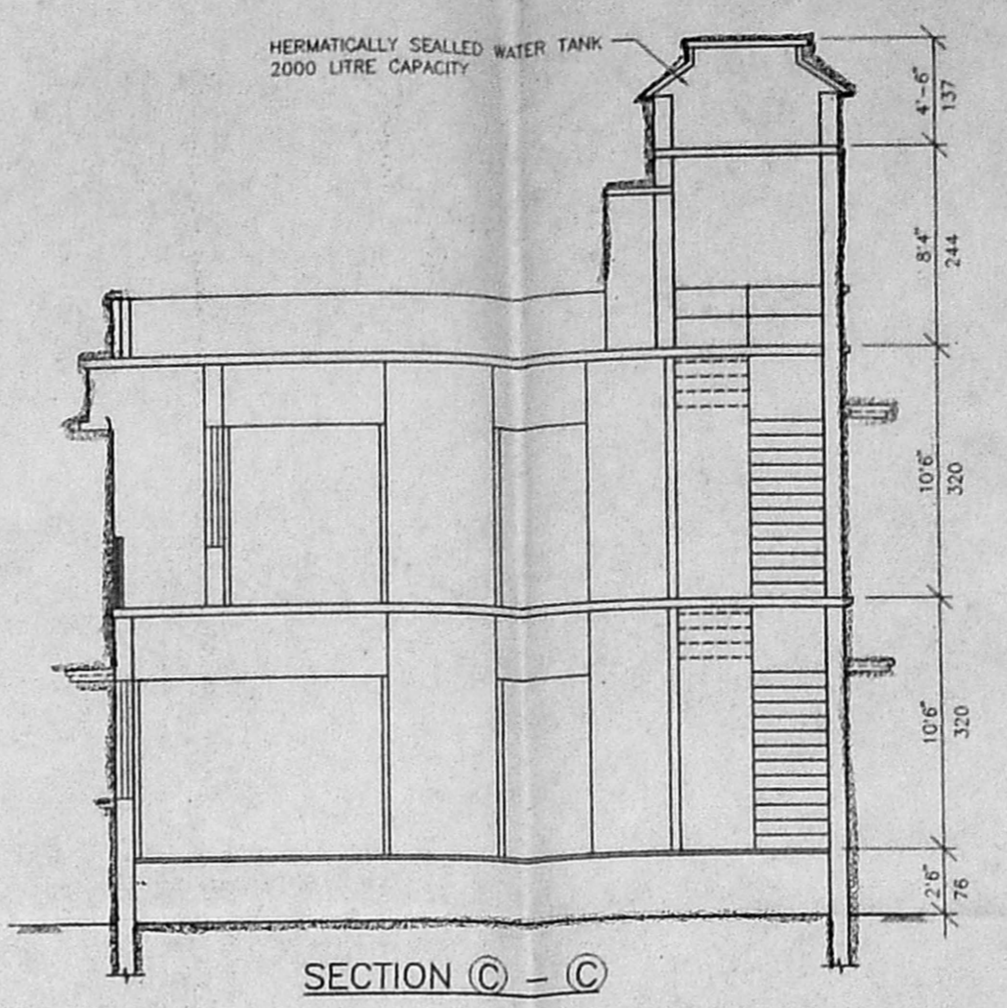


Planning Permit No. **APPROVED**
 SUBJECT TO THE CONDITIONS IN THIS OFFICE LETTER.
 No. **A1/21495/97** Date **11/19/97**
 FOR MEMBER SECRETARY
 CHENNAI METROPOLITAN
 DEVELOPMENT AUTHORITY
 CHENNAI - 600 008.

A1/21495/97
11/19/97

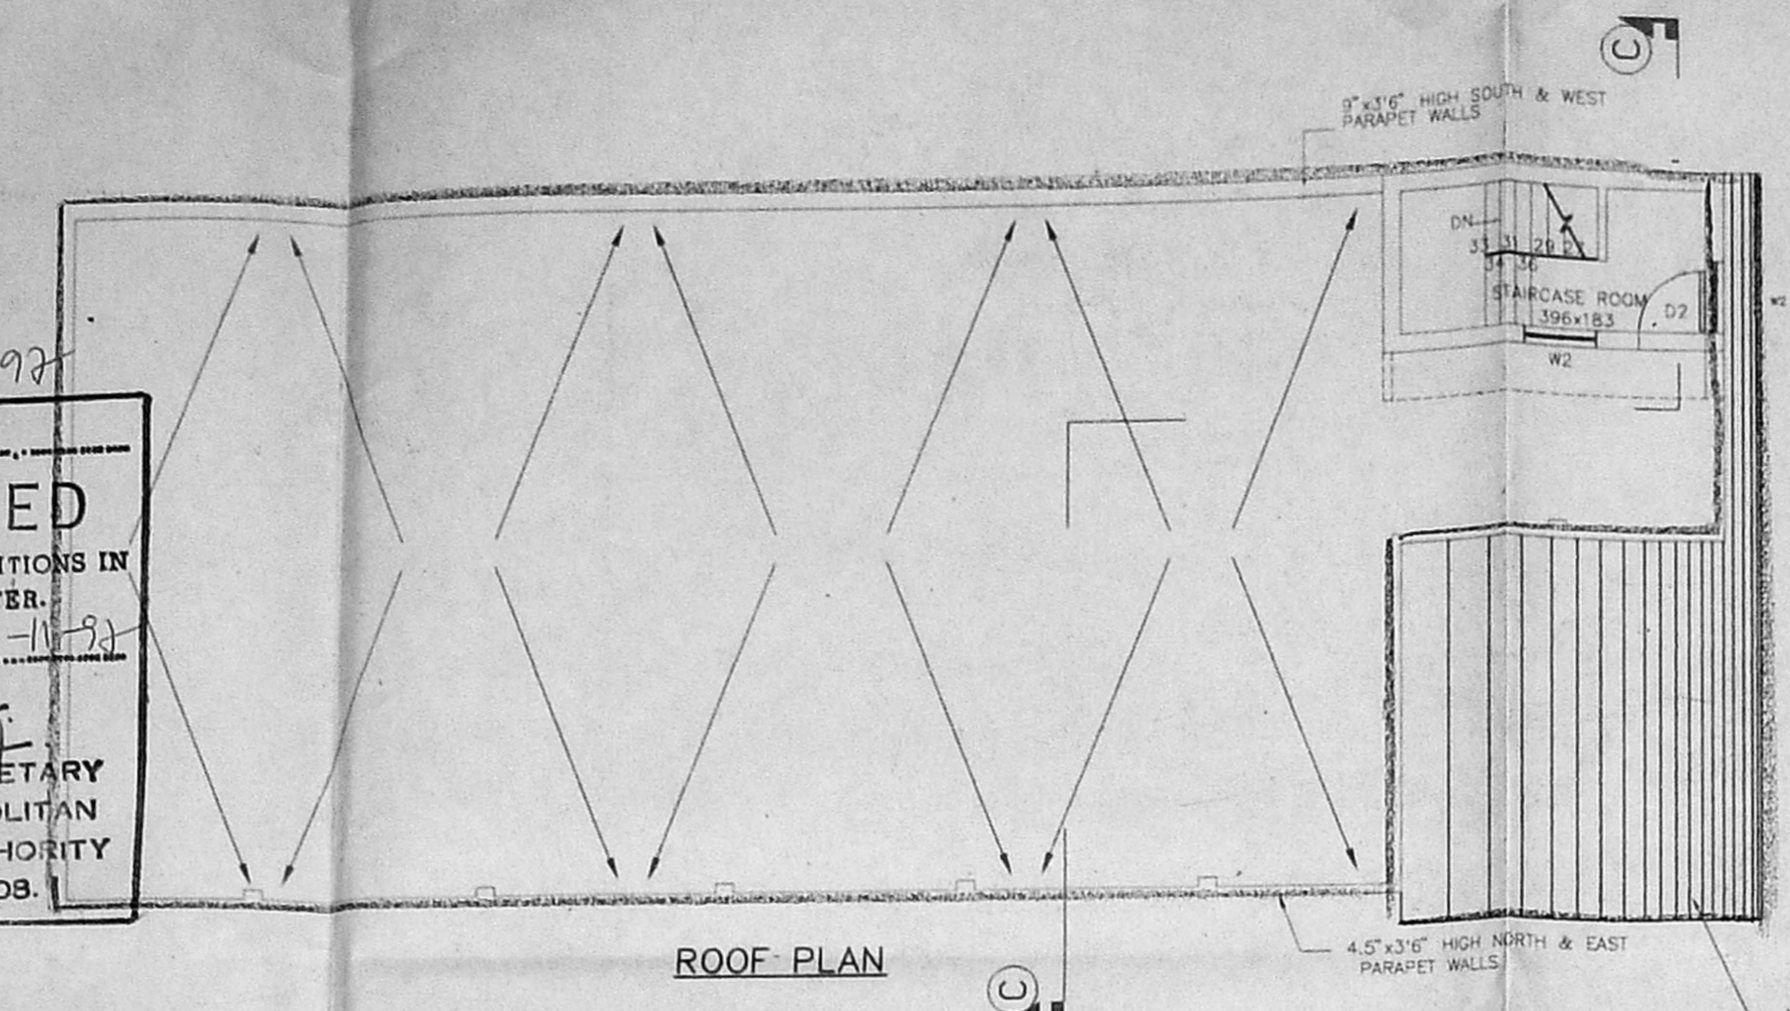

PLAN SHOWING THE PROPOSED DWELLING HOUSE AT PLOT NO.422 & 590, ASHTALAKSHMI NAGAR, IN S.NO.371 PART, 372 PART,373/1A PART MADURAVOYAL, ALAPAKKAM VILLAGE, SAIDAPET TALUK, CHENGAI MGR DIST. P.P.D/LO NO:163/90

SCALE: (1:100)
 ALL DIMENSIONS ARE IN CENTIMETRES.

NOTES
 FOUNDATION: RCC 1:5:10, BRICK WORK IN CEMENT MORTAR 1:6, RCC 1:2:4
 SUPERSTRUCTURE: BRICK WORK IN CM 1:6
 FLOORING: RCC 1:3:6 MOSAIC TILES
 ROOF: RCC 1:2:4
 IN CM 1:4 & 1:5
 WEATHERING COURSE: TWO COURSES OF FLAT TILES LAID OVER 3" AVE. THICK BRICK JELLY CONCRETE WITH LIME WITHOUT SAND

JOINERY DETAILS
 M/TW DOOR 107x213.5 (3'6"x7'0")
 D/TW DOOR 91.5x213.5 (3'0"x7'0")
 D1 CW OR B CLASS TW DOOR 91.5x213.5 (3'0"x7'0")
 D2 84x213.5 (2'9"x7'0")
 D3 79x213.5 (2'6"x7'0")
 D4 TW DOOR 84x213.5 (2'9"x7'0")
 D5 CW OR B CLASS TW DOOR 79x213.5 (2'6"x7'0")

WS GLAZED WINDOW 213.5x137 (7'0"x4'6")
 W 137x137 (4'6"x4'6")
 W1 122x137 (4'0"x4'6")
 W2 91.5x137 (3'0"x4'6")
 W3 137x107 (4'6"x3'6")
 W4 84x137 (2'9"x4'6")
 V VENTILATOR 91.5x61 (3'0"x2'0")

GD GRILL DOOR 107x213.5 (3'6"x7'0")
 GD1 GRILL DOOR 91.5x213.5 (3'0"x7'0")
 GW1 GRILL WINDOW 213.5x137 (7'0"x4'6")
 GW2 GRILL WINDOW 91.5x137 (3'0"x4'6")
 GW3 GRILL WINDOW 488x137 (16'0"x4'6")
 O OPENING 137x305 (4'6"x10'0")
 O1 OPENING 84x305 (2'9"x10'0")
 M2 MAIN GATE 305x137 (10'0"x4'6")
 W2 WICKET GATE 107x137 (3'6"x4'6")

AREA STATEMENT
 TOTAL PLOT AREA = 446.50 m² (4800 SQ FT)
 GROUND FLOOR AREA GENERAL = 195.40 m² (2110 SQ FT)
 CAR PORCH = 44.30 m² (476 SQ FT)
 TOTAL = 239.70 m² (2586 SQ FT)

FIRST FLOOR AREA = 195.40 m² (2110 SQ FT)
 SECOND FLOOR AREA = 10.10 m² (108 SQ FT)
 GRAND TOTAL = 445.20 m² (4804 SQ FT)
 PLOT COVERAGE = 53.87%
 FSI = 1.00

LEGEND
 BOUNDARY = [Symbol]
 PROPOSED = [Symbol]
 ROAD = [Symbol]

C. ANNADURAI, B.E., M. TECH.
 LICENSED SURVEYOR - CLASS - 1.
 CORPORATION OF MADRAS, REG. NO. 213.
 33 B, VRA NAGAR 1ST STREET,
 MADRAS-33.
 LICENSED SURVEYOR

RATHMOORTHY
 OWNER