


Planning Permit No. A/25/51/49/97
APPROVED
 SUBJECT TO THE CONDITIONS IN THIS OFFICE LETTER.
 No. A/24552/97 Date 27-11-97
 FOR MEMBER SECRETARY
 CHENNAI METROPOLITAN
 DEVELOPMENT AUTHORITY
 CHENNAI - 600 008.

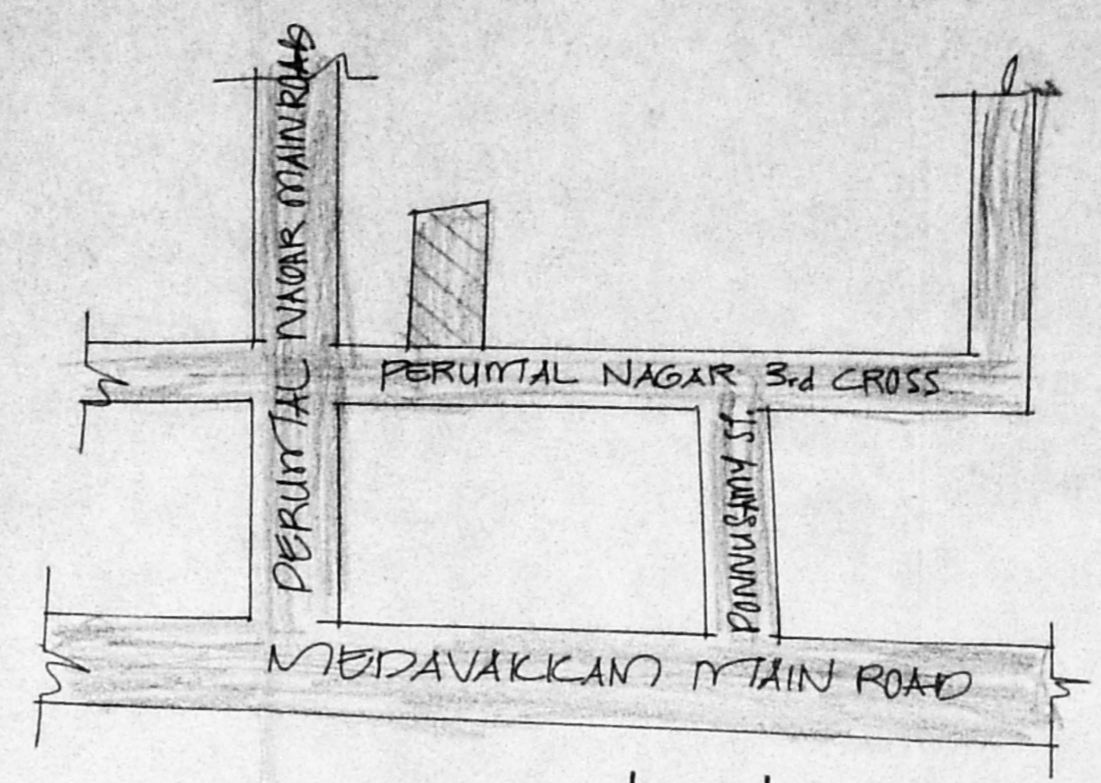


KEY PLAN
NOT TO SCALE

JOINERIES


D	DOOR	3'3 1/2" x 7'0"
D1		2'6" x 7'0"
W	WINDOW	3'0" x 4'0"
W1		4'6" x 4'0"
W2		4'0" x 3'0"
V	VENTILATOR	3'0" x 2'0"

SPECIFICATION
 SAND FILLING IN FOUNDATION
 RCC 1:4:8 IN FOUNDATION
 BRICK WORK IN CRT 1:5
 RCC WORK IN 1:2:4
 PLASTERING IN CRT 1:4

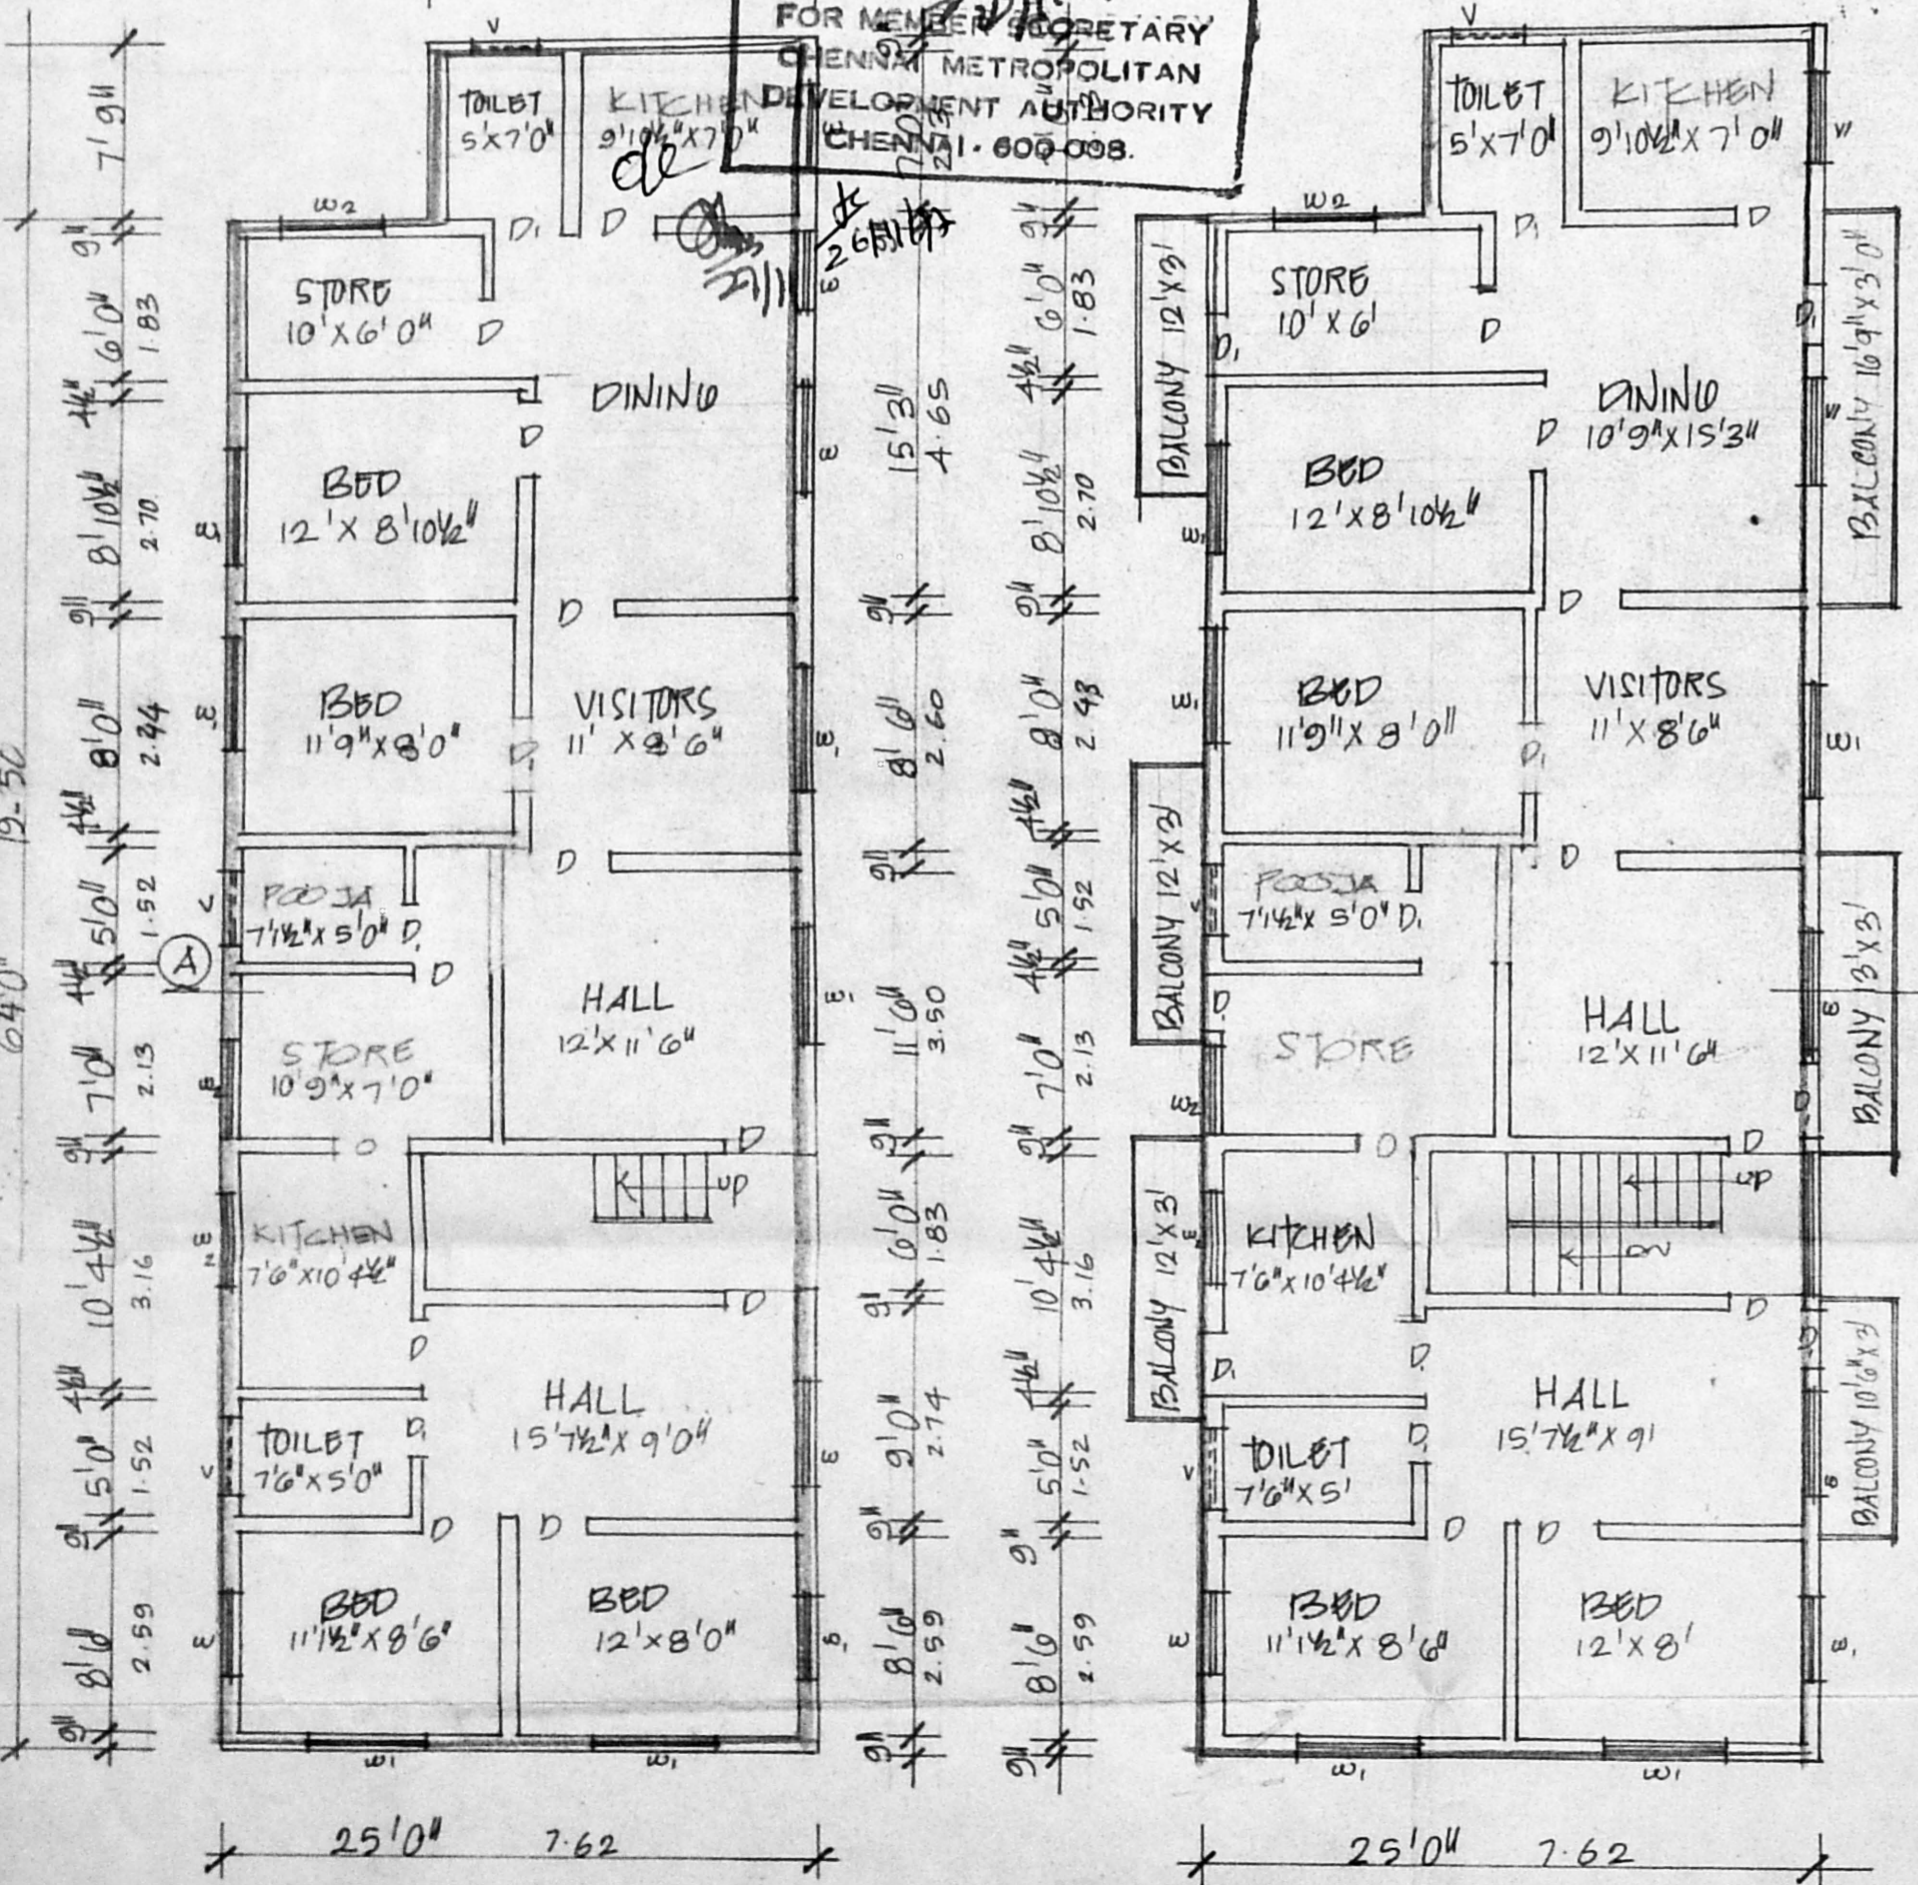


GROUND FLOOR PLAN

FIRST FLOOR PLAN

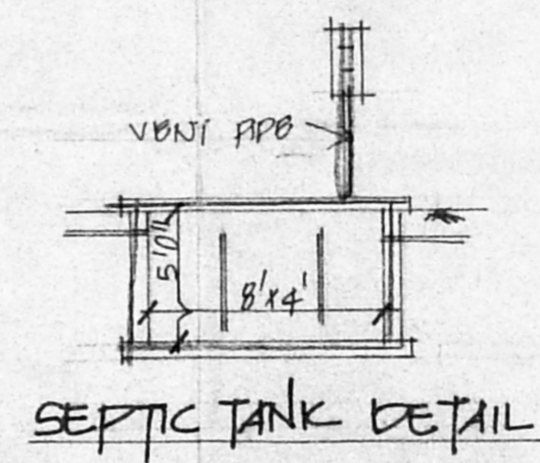

SEPTIC TANK DETAIL

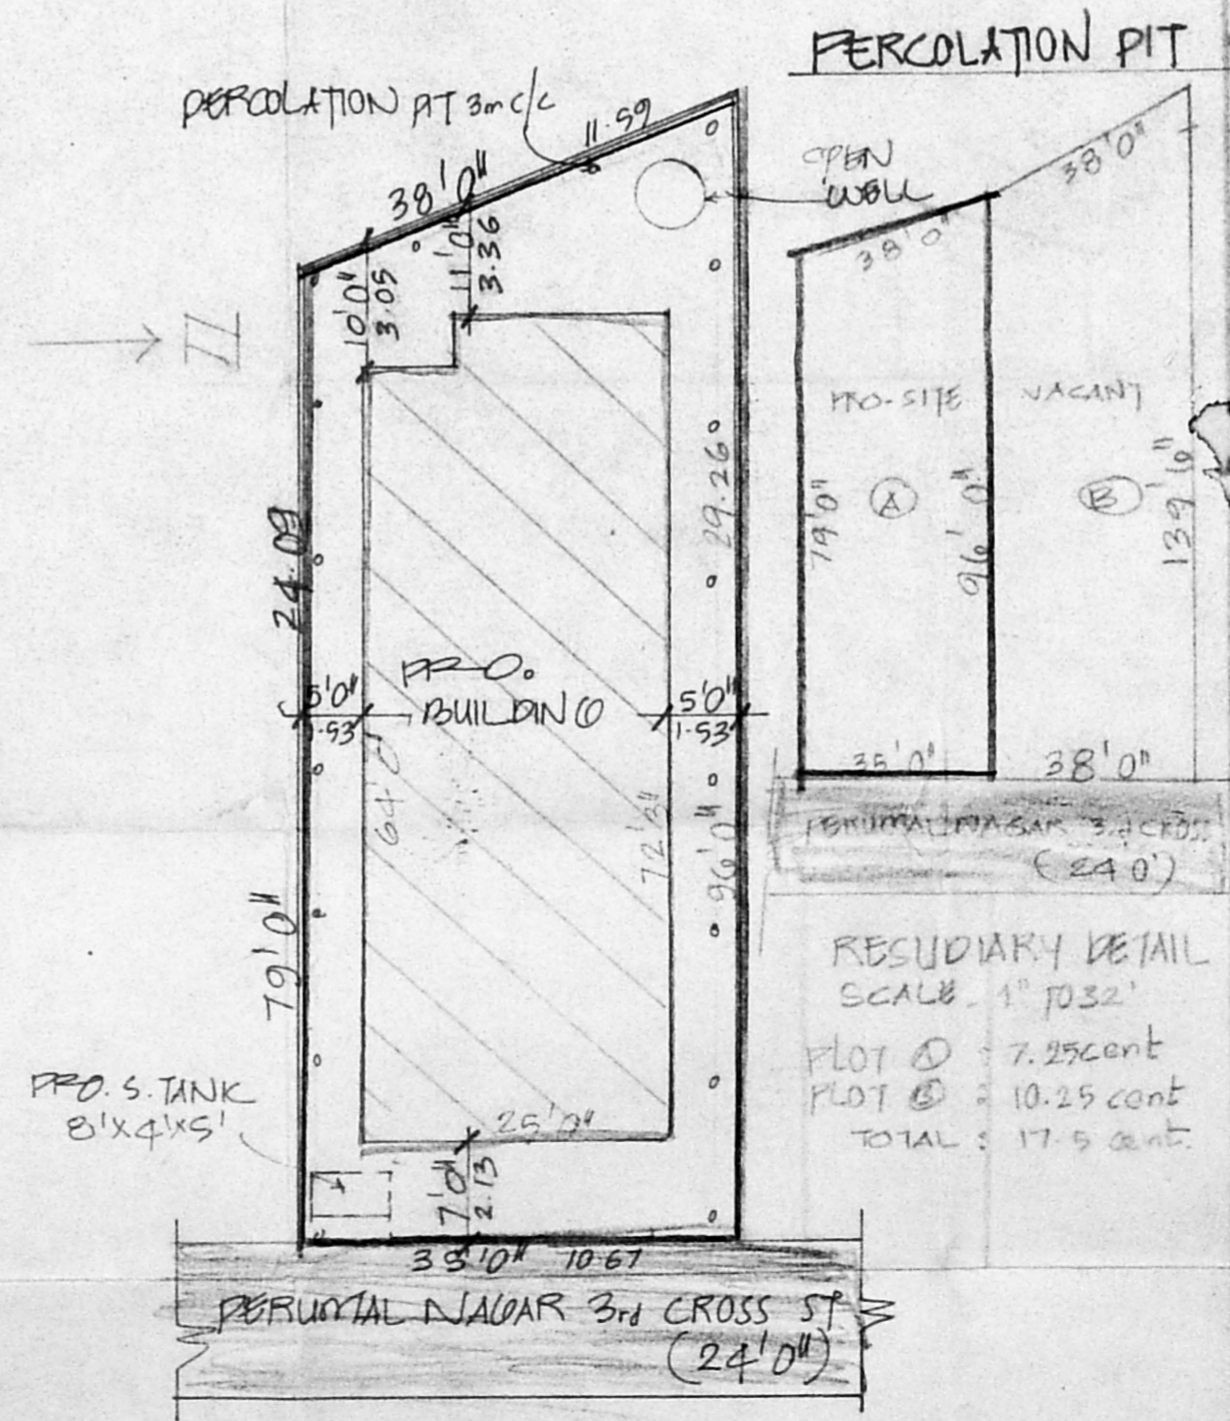

SITE PLAN
SCALE: 1" TO 10'0"

AREA DETAIL

	SFT	m ²
PLOT EXTENT	3157	293.4
*GROUND FLOOR	1758	163.3
FIRST FLOOR	1758	163.3

COLOUR INDEX
 ROADS
 BOUNDARY
 PROPOSAL.

SCALE 1" TO 8'0"

PLAN SHOWING THE
 PRO. DWELLING HOUSE
 IN S.No. 88/2.B,
 PERUMAL NAGAR 3rd CROSS
 ST, ULLAGARAM, CHENNAI.

OWNER'S SIGNATURE

 Jyapann, D.C.E.,
 Consulting Civil Engineer,
 Licensed Surveyor
 ALANDUR & TAMBARAM MUNICIPALITY
 Ullagaram Puchukattam Town Panchayat
 OFF No 13, C. Madipakkam Main Road
 (Hotel Arnapoovan Upside)
 CHENNAI - 600 091
 LICENSED SURVEYOR