

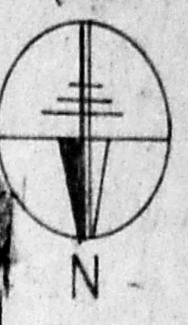


PROPOSED DWELLING HOUSE IN PLOT NO.1 OLD SY.NO 290/1
 NEW SY.NO _____ OF RAM NAGAR, MANNIVAKKAM VILLAGE
 KATTANKALATHUR PANCHAYAT UNION, CHENGALPET TAULK.

SCALE 1 INCH = 8 FEET

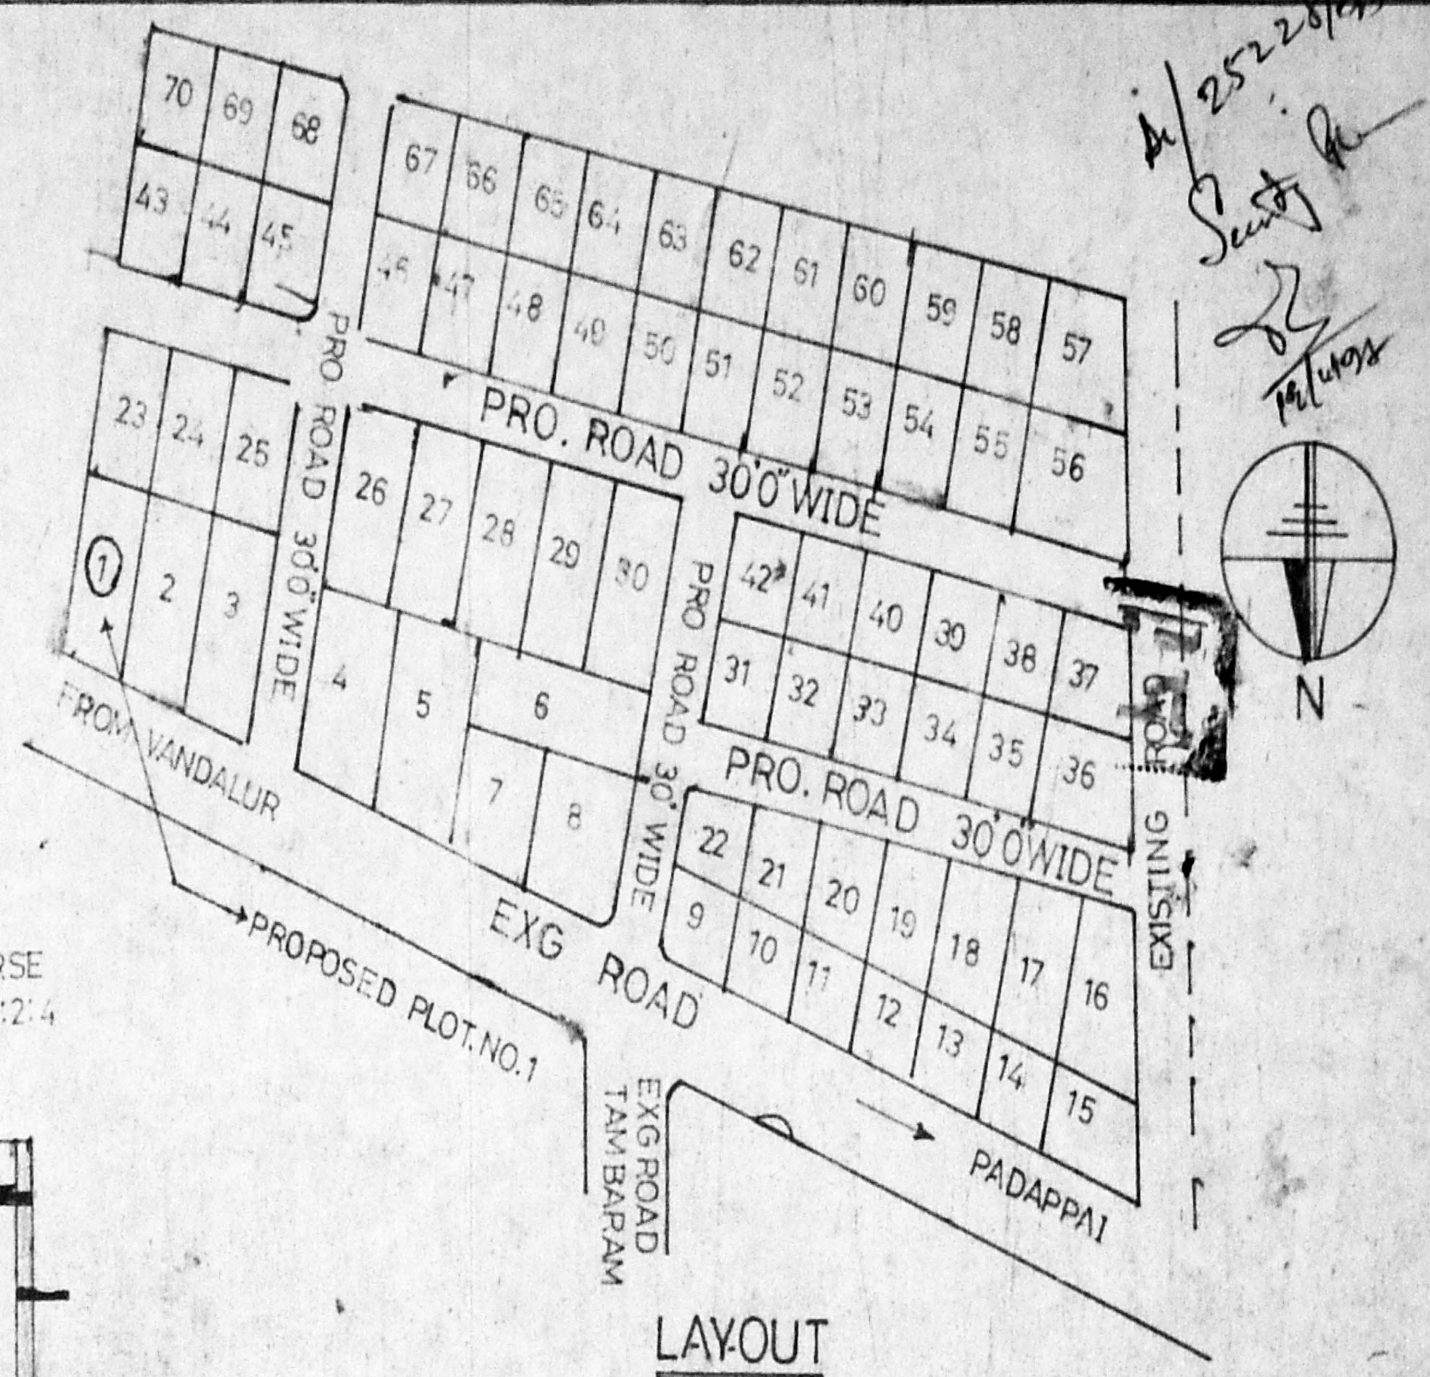


A/2522/1997
 Survey
 12/1/97

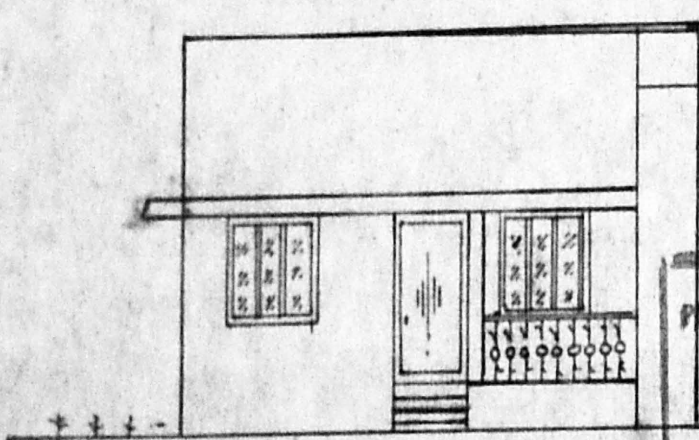

ELEVATION


de

A/25168/507/97
 Planning Permit No
APPROVED
 SUBJECT TO THE CONDITIONS IN
 THIS OFFICE LETTER.
 No A/2522/1997 Date 12-97
 FOR MEMBER SECRETARY
 CHENNAI METROPOLITAN
 DEVELOPMENT AUTHORITY
 CHENNAI - 600 008.

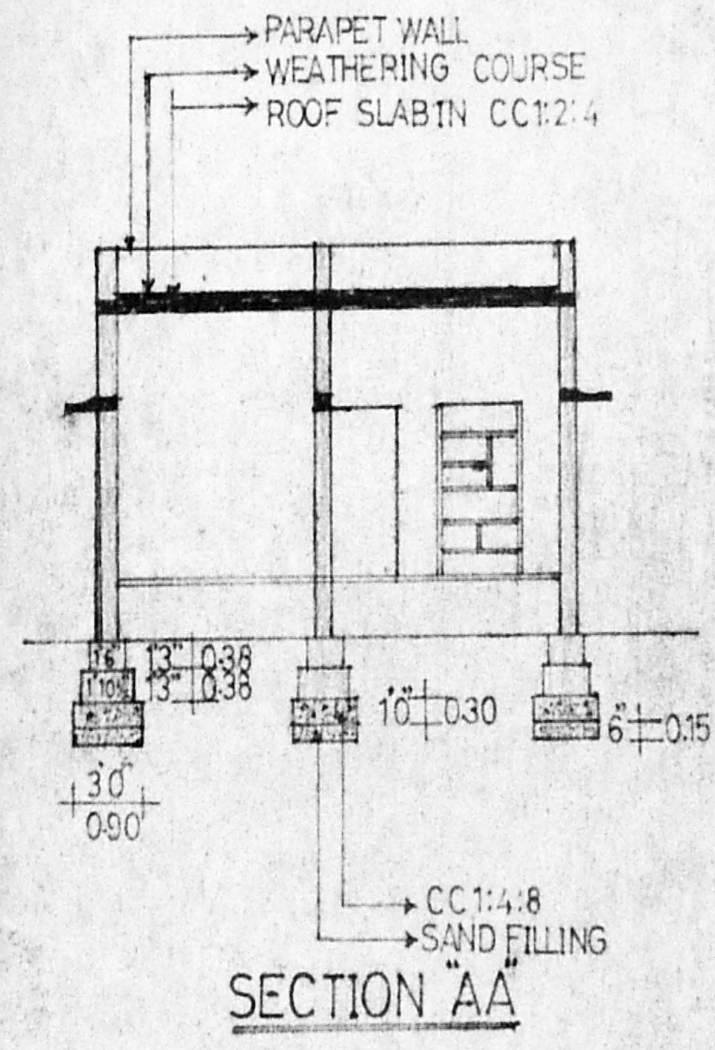

SECTION AA

LAYOUT

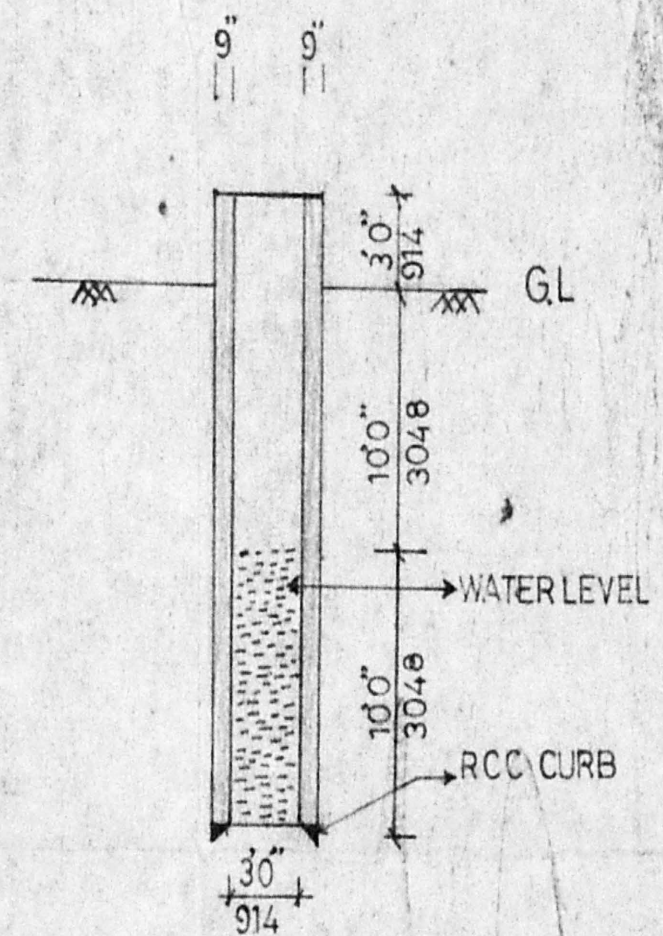

WELL DETAILS

REFERENCE

D DOOR	36-66	1066-1981
D DOOR	30-66	914-1981
D DOOR	26-66	762-1981
W WINDOW	46-46	1371-1371
W WINDOW	30-46	914-1371
V VENTILATOR	30-26	914-762

COLOUR INDEX

	PROPOSED CONSTRUCTION
	ROADS
	BOUNDRY

NOTE


PLOT EXTENT = 321.6 m²
 TOTAL PLINTH = 62.66 m²
 AREA

OWNER SIGN


K. Ramasamy

LICENSED SURVEYOR

K. Ramasamy
 K. RAMASAMY, D.C.E.
 LICENSED SURVEYOR,
 MANDIYAPET, TAMIL NADU
 TOWN PANCHAYAT,
 23, BIG ST. NANDIVARAM

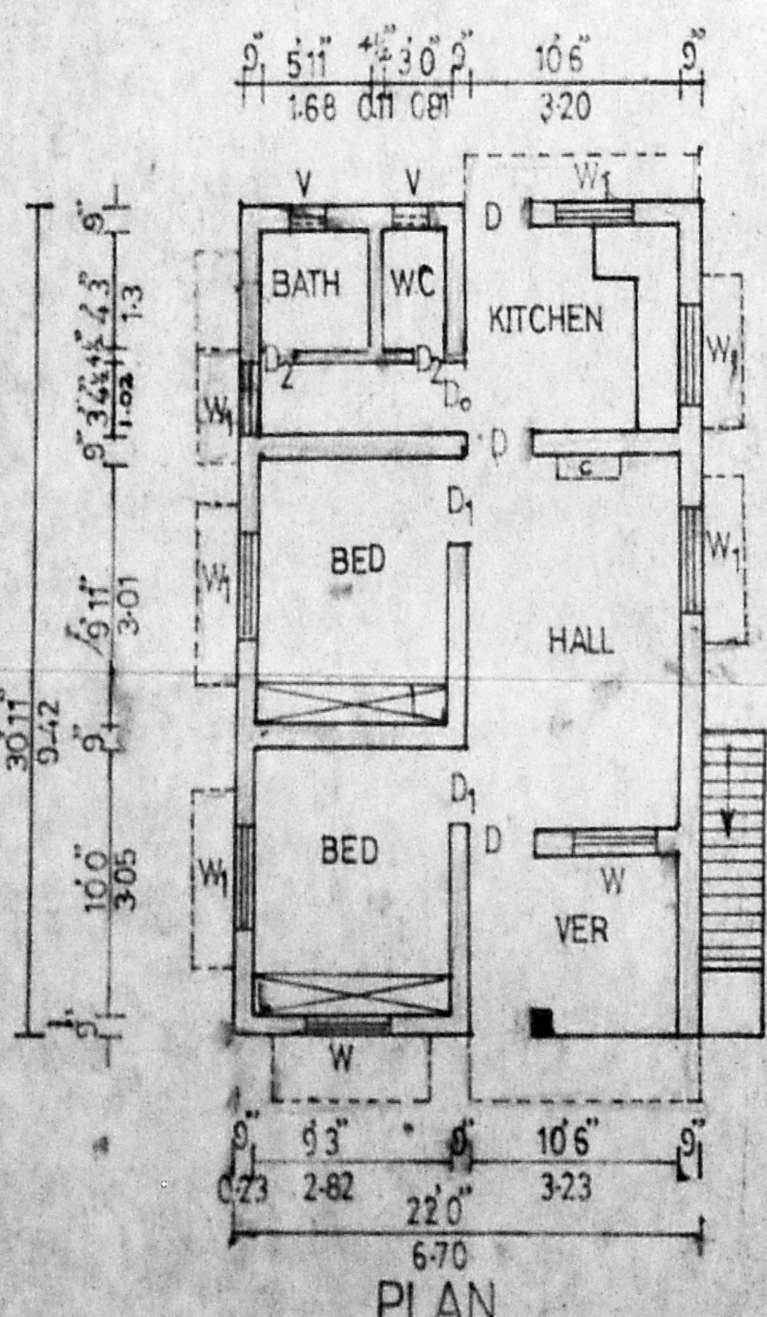

PLAN

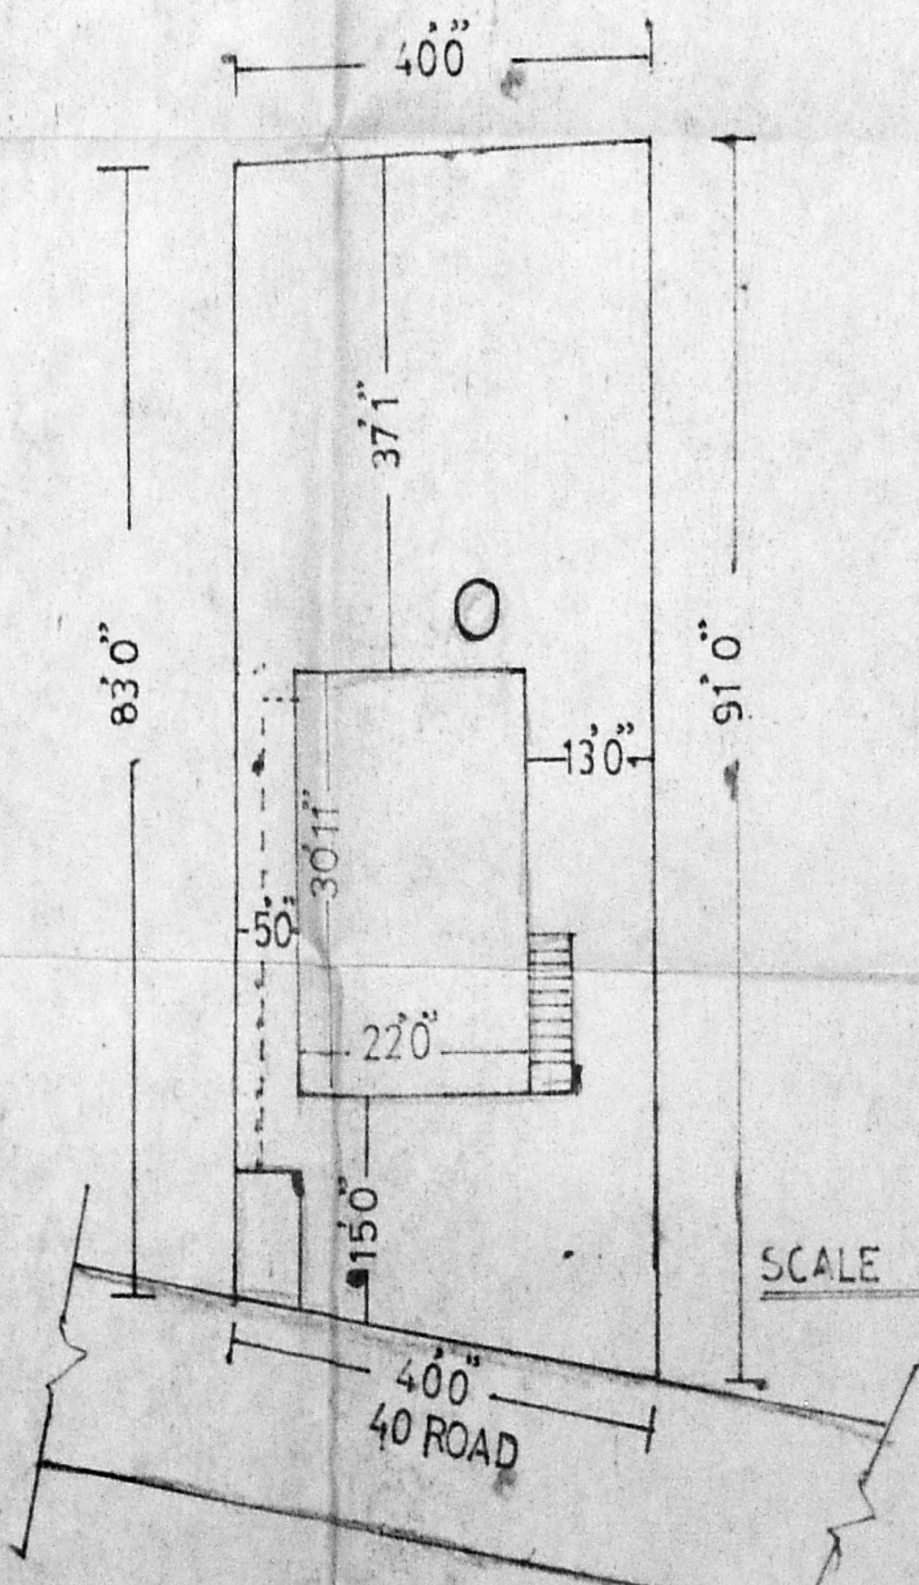

PLAN AND SECOF SEPTIC TANK

SCALE 1 INCH = 16 FEET