


ELEVATION

45' 0" (13.72)
45' 0"





SECTION AA

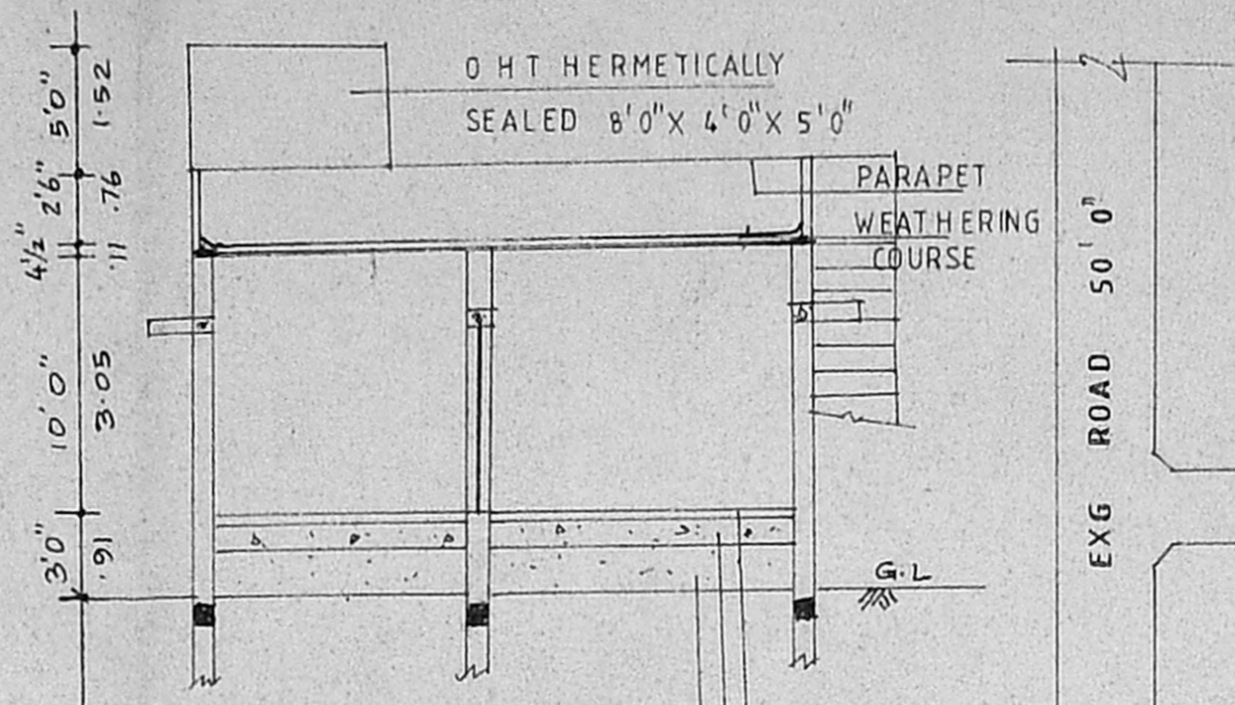


EXG ROAD 50' 0"

KEY PLAN

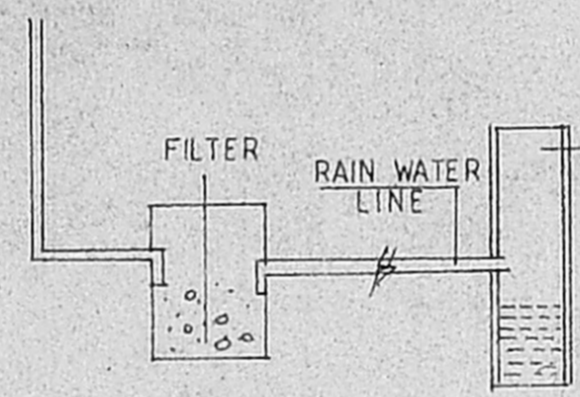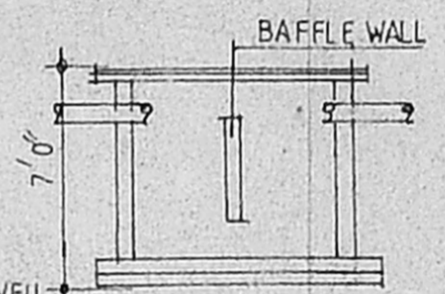


RAIN WATER HARVESTY

DETAIL

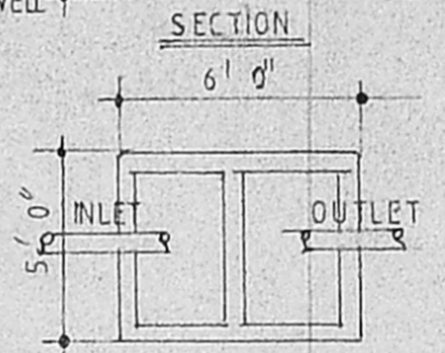


SEPTIC TANK


DETAIL

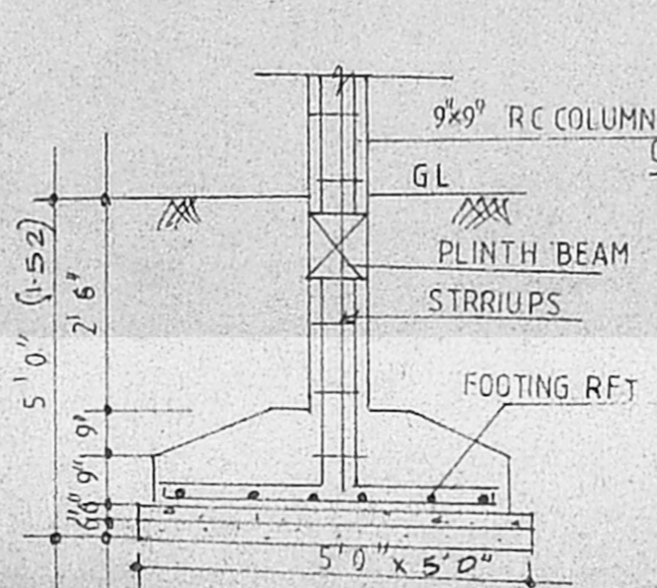

FOUNDATION DETAIL

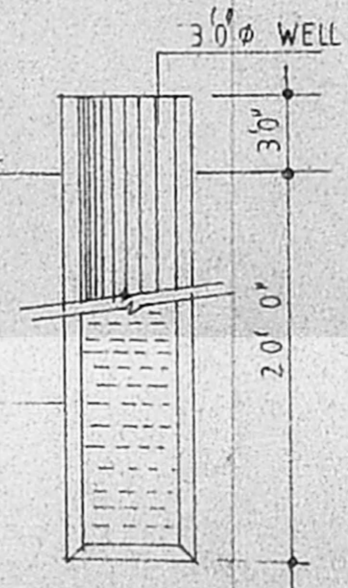

WELL DETAIL

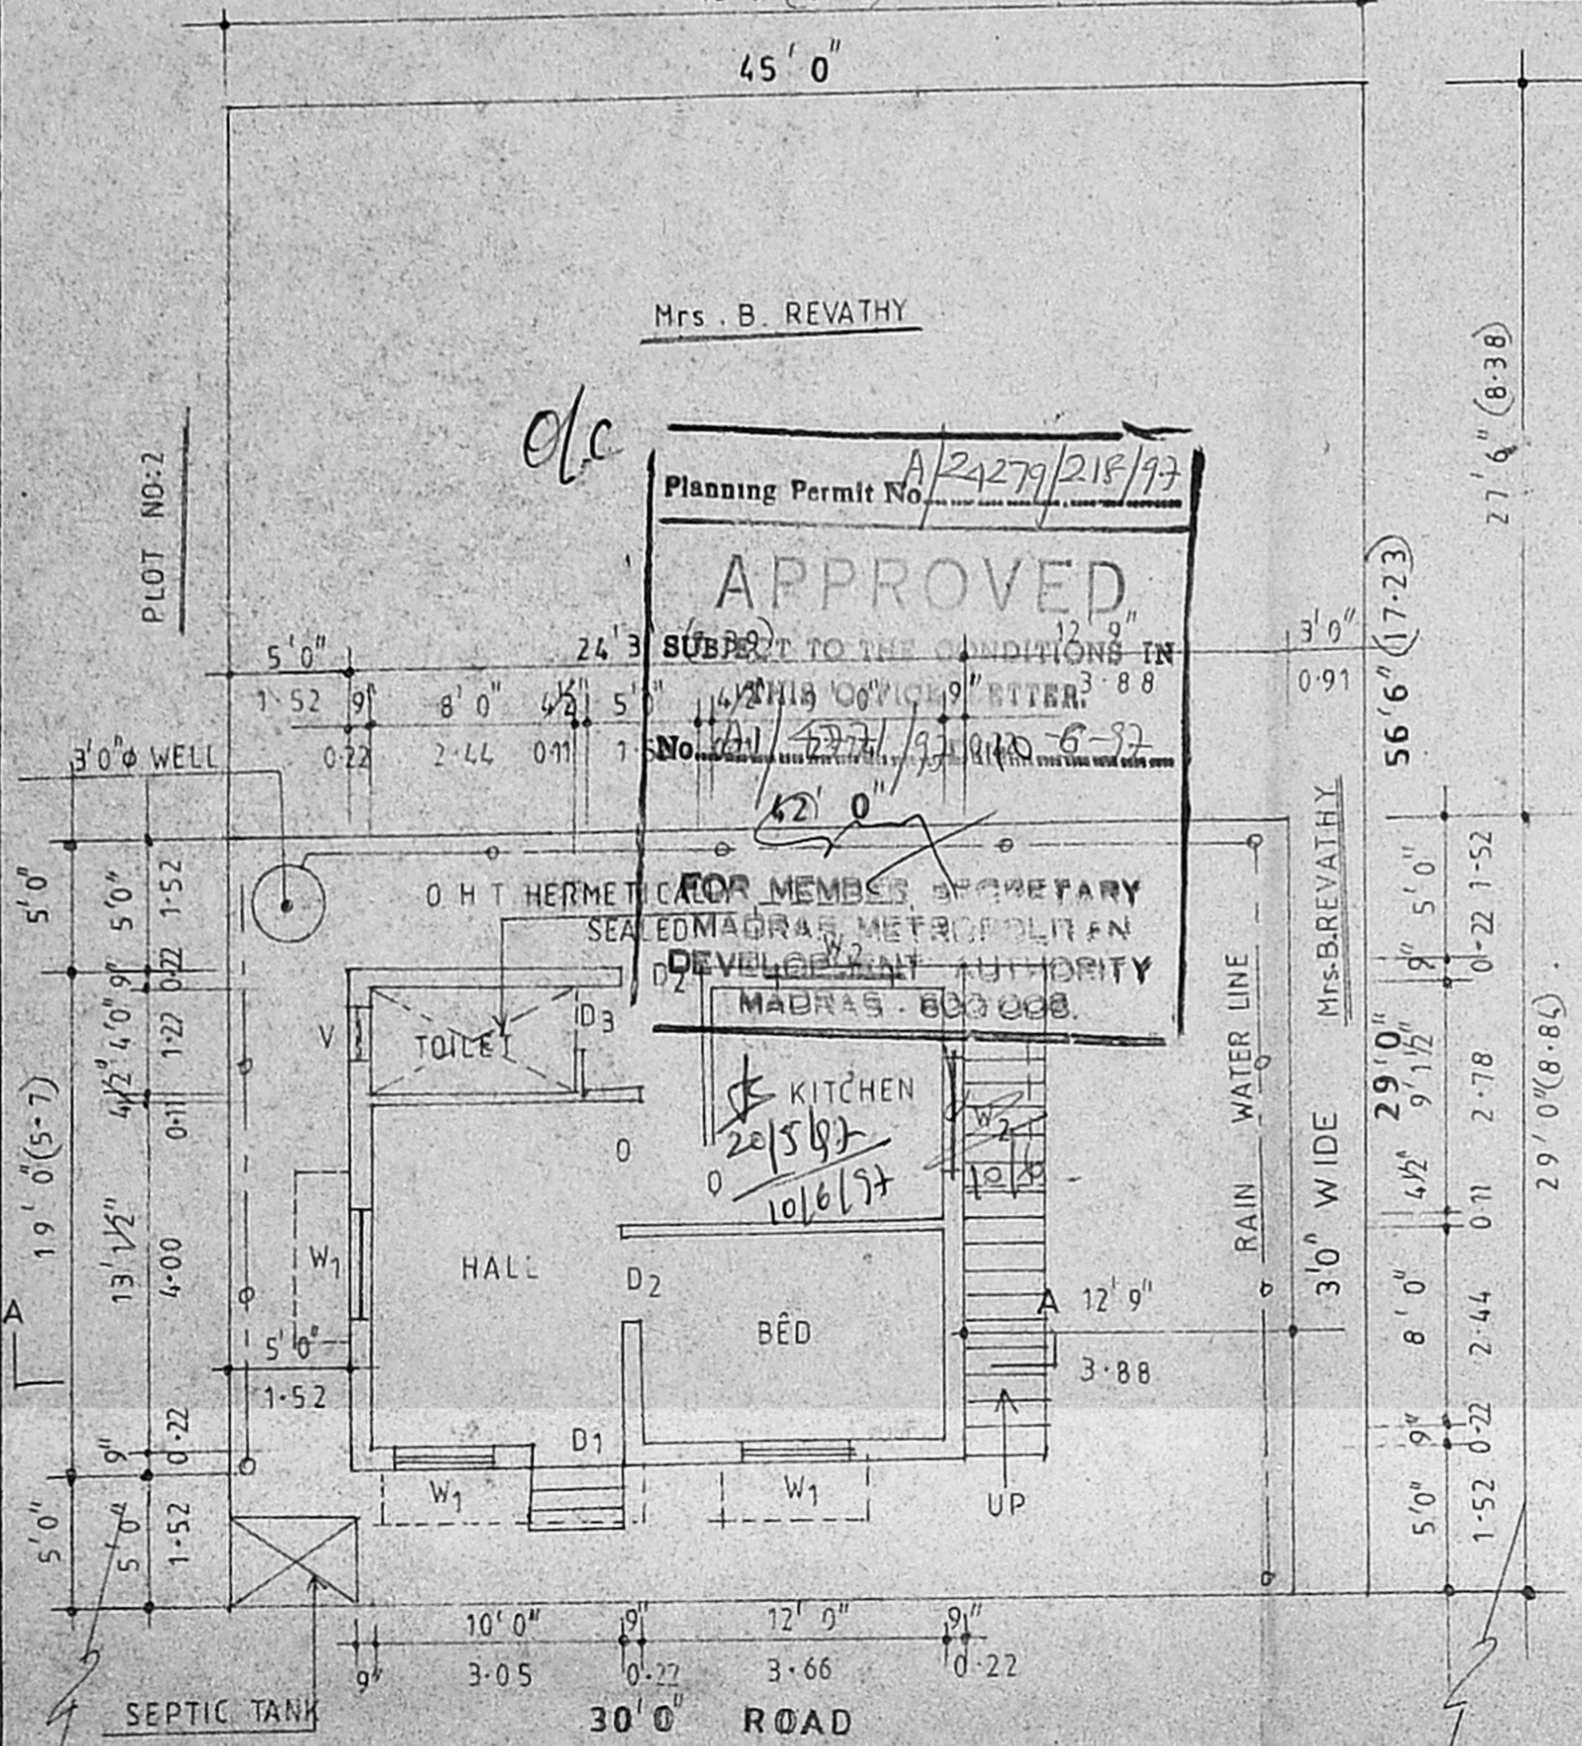

Mrs. B. REVATHY

Planning Permit No. A/24279/218/97

APPROVED

SUBJECT TO THE CONDITIONS IN THIS OFFICE ORDER.

No. 101/277/97/100-6-97

FOR MEMBER SECRETARY
SEAL MADRAS METROPOLITAN
DEVELOPMENT AUTHORITY
MADRAS - 600 008.

KITCHEN
20/5/97
10/6/97

SPECIFICATION

R C COLUMN FOOTING IN FOUNDATION.
COLUMNS ARE CONNECTED BY PLINTH BEAM.
MOSAIC FLOORING.
BRICK WORK IN BASEMENT AND SUPER
STRUCTURE IN CM 1:5.
WALLS ARE PLASTERED BY CEMENT PLASTER.
LINTELS OVER OPENINGS.
JOINERY WORK IN TEAK WOOD.
ROOF COVERED BY R C SLAB, RC WORKS
IN C.C. 1:2:4.
WEATHERING COURSE LAID OVER THE RCC
SLAB WITH PROPER SLOPE.

JOINERY DETAIL

TYPE	JOINERIES	SIZE
D ₁	C.W DOOR	3' 6" X 7' 0"
D ₂	C.W DOOR	3' 0" X 7' 0"
D ₃	PANNEL DOOR	2' 6" X 7' 0"
W ₁	GLAZED WINDOW	4' 0" X 4' 6"
W ₂	GLAZED WINDOW	3' 6" X 4' 6"
V	VENTILATOR	2' 0" X 2' 0"

AREA STATEMENT

	SQ. FT	SQ. MT
PLOT EXTENT	1218-00	113.19
GROUND FLOOR	460-00	42.82
PLOT COVERAGE	37%	
F.S.I	0-3	

COLOUR CODE REFERENCE

PROPOSED	=====
ROAD	=====
BOUNDARY	=====

PLAN SHOWING THE PROPOSED
RESIDENTIAL AT PLOT NO:3,
S. NO. 269/2B, PART OF MANNIVAKKAM
VILLAGE, KATTANKULATHUR,
PANCHAYAT UNION.

Vinith Swanthan

OWNER

V. Balasubramani
V. BALASUBRAMANI, B. Arch., A.I.T.A., M.C.A.
ARCHITECT

Regd No. 10712 Council of Architecture
Licensed Surveyor Class I R.A. No. 3
CORPORATION OF MADRAS
S. Pagar Milla Road, P. O. Box 11,
KATTANKULATHUR CHURCH, MADRAS-600 011