

JOINERIES		
D	DOOR	3'0" x 7'0"
D1	"	3'0" x 7'0"
D2	"	2'6" x 7'0"
W	WINDOW	4'0" x 4'6"
V	VENTILATOR	3'0" x 2'0"

SPECIFICATION
 SAND FILLING IN FOUNDATION
 BRICK WORK IN CRT 1:5
 RCC WORK IN 1:2:4
 PLASTERING IN CRT 1:4
 PCC IN 1:4:8

AREA DETAIL	SFT	m ²
PLOT EXTENT	1200	111.5
GROUND FLOOR	600	55.7


COLOUR INDEX
 ROADS —
 BOUNDARY —
 PROPOSALS —

SCALE. 1" TO 8'0"

PRO. DWELLING HOUSE
 IN S. NO. 334 PT. AT
 PLOT NO. 16, PERUMTAL
 KOIL ST, PALLIKARAI
 VILLAGE.

M. S. [Signature]
 OWNER'S SIGNATURE

I. G. Krishnamurthy Ral
 I. G. KRISHNAMURTHY RAL
 CIVIL ENGINEER
 CLASS I LICENSED SURVEYOR NO. 370
 CORPORATION OF MADRAS
 C-10, SAHAY AVENUE
 112 LAKE VIEW ROAD, MADRAS-600008
 LICENSED SURVEYOR.

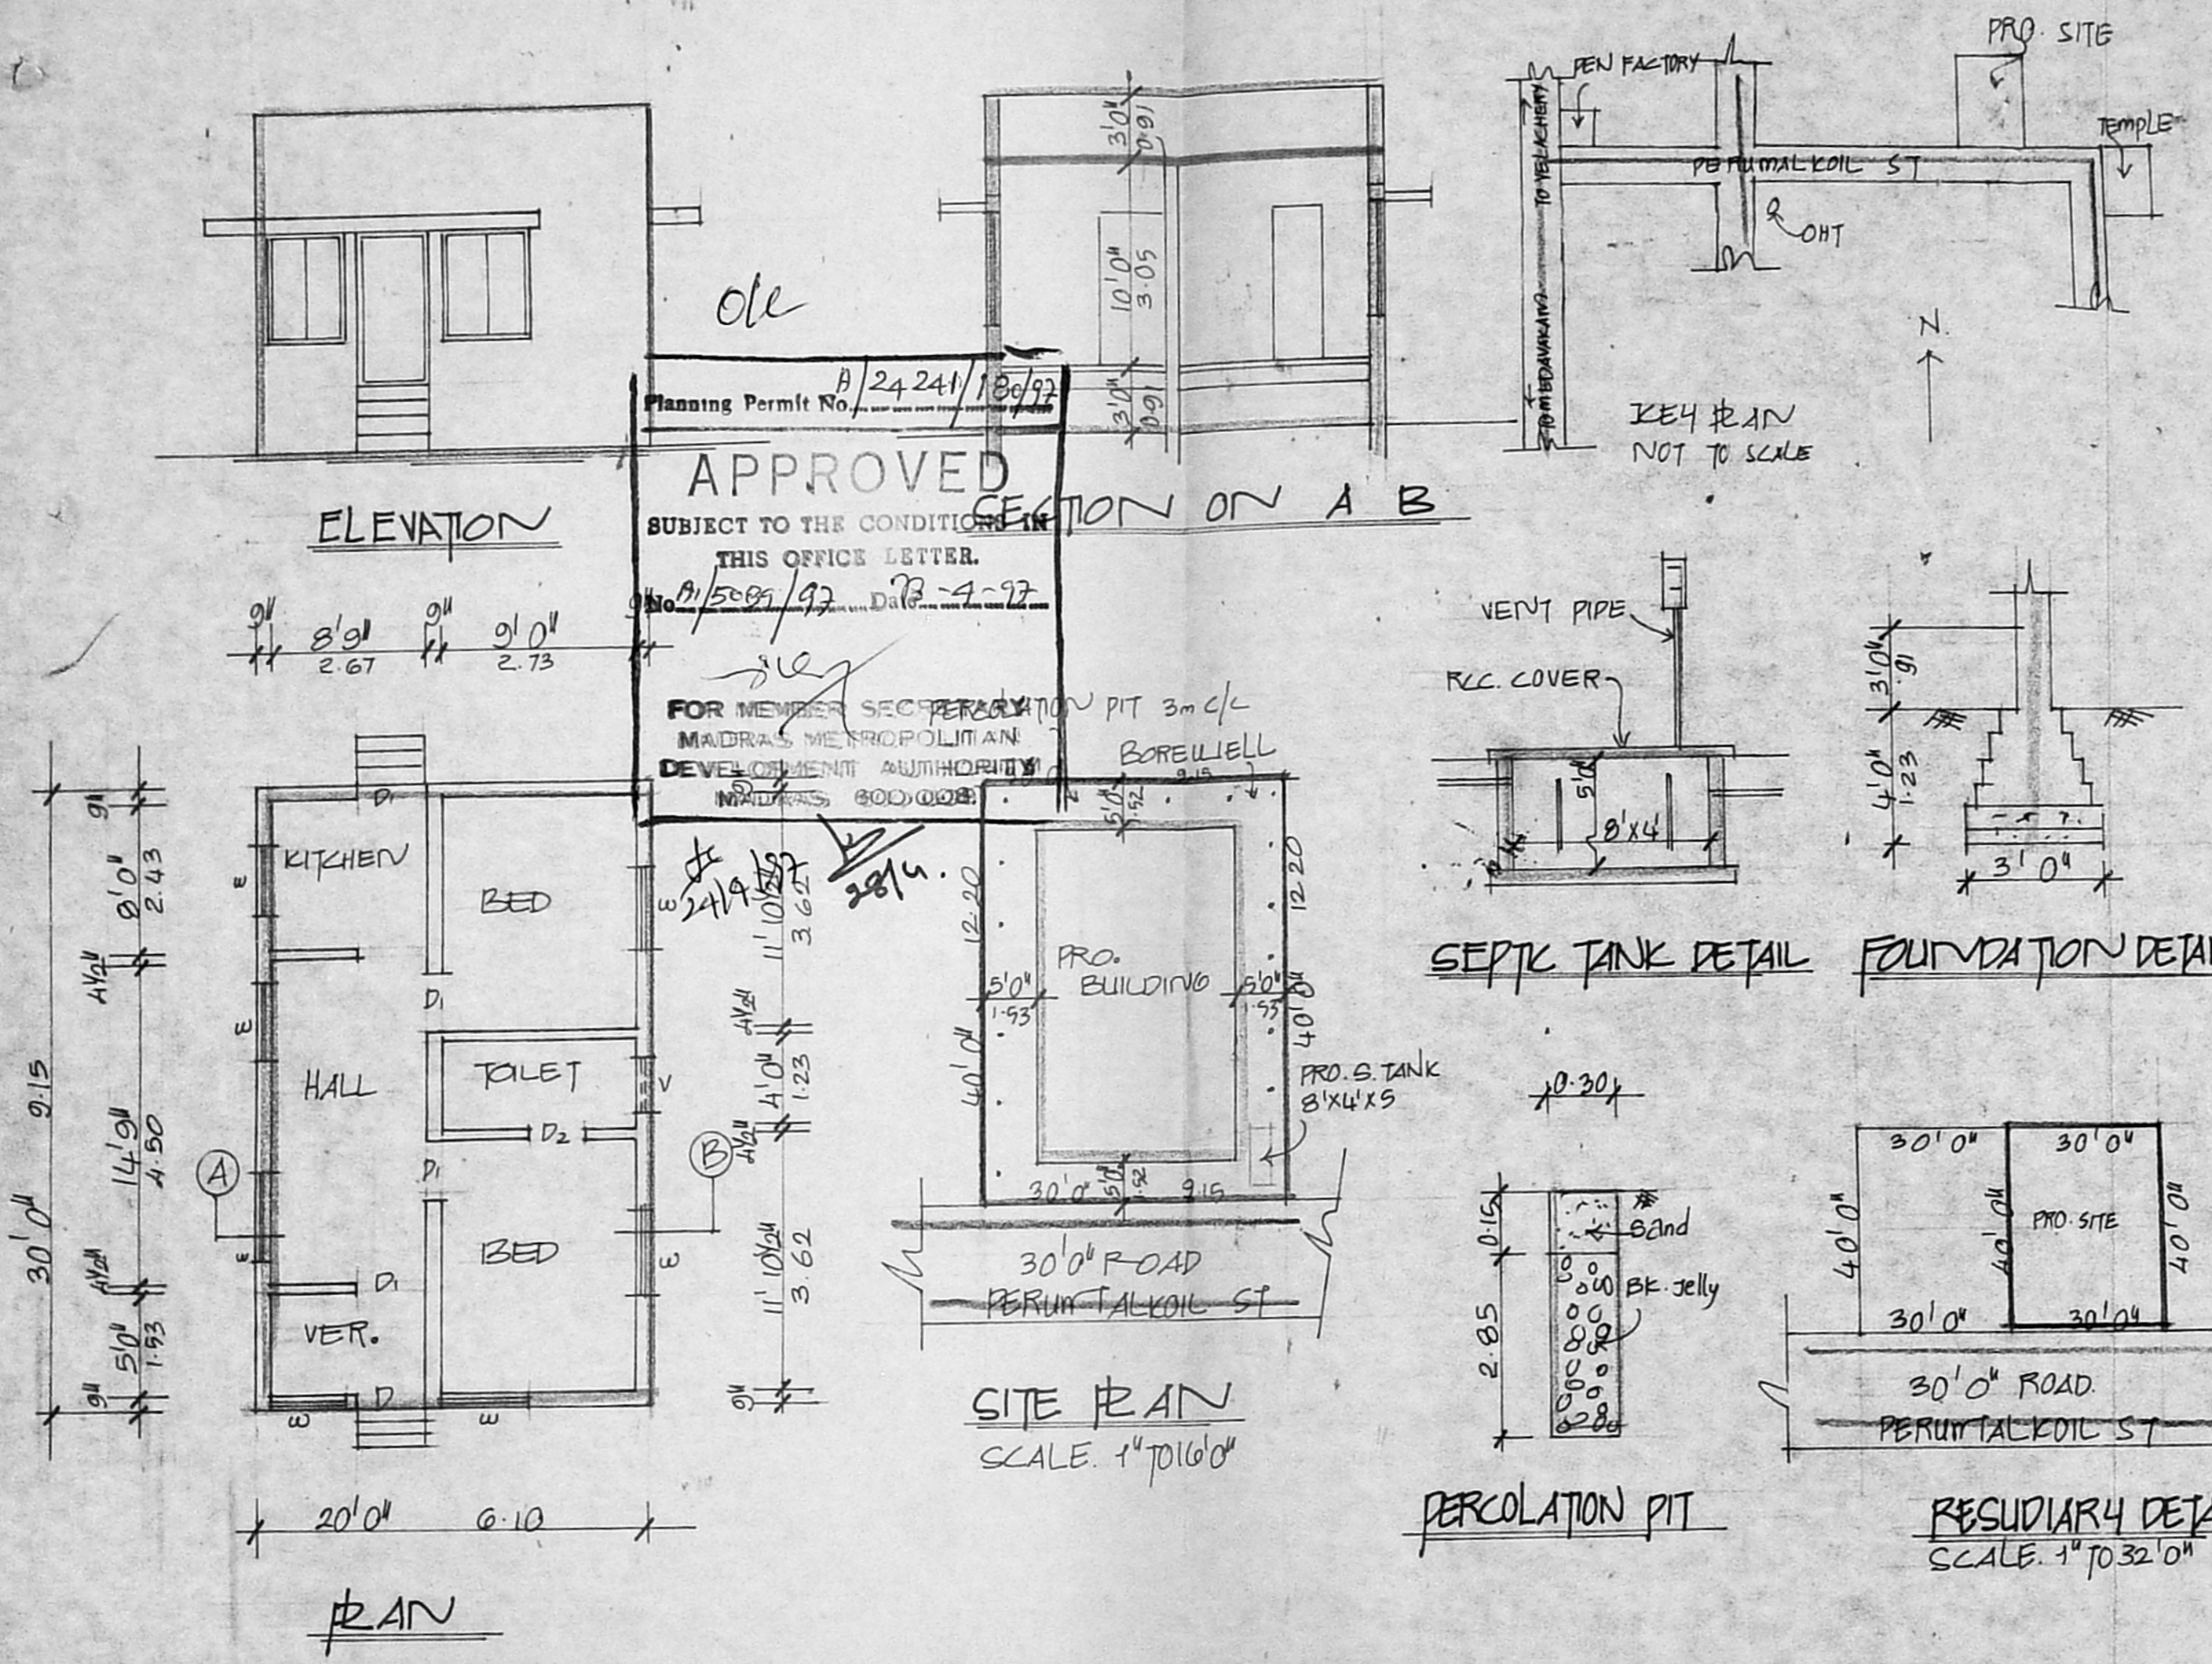

Planning Permit No. A/24241/189/92
APPROVED
 SUBJECT TO THE CONDITIONS IN
 THIS OFFICE LETTER.
 No. 91/5009/92 Date 13-4-92
 FOR MEMBER SECRETARY
 MADRAS METROPOLITAN
 DEVELOPMENT AUTHORITY
 MADRAS 600 008

SITE PLAN
 SCALE. 1" TO 16'0"

PERCOLATION PIT

RESIDUAL DETAIL
 SCALE. 1" TO 32'0"

SEPTIC TANK DETAIL **FOUNDATION DETAIL**

ELEVATION

SECTION ON A-B

PLAN