
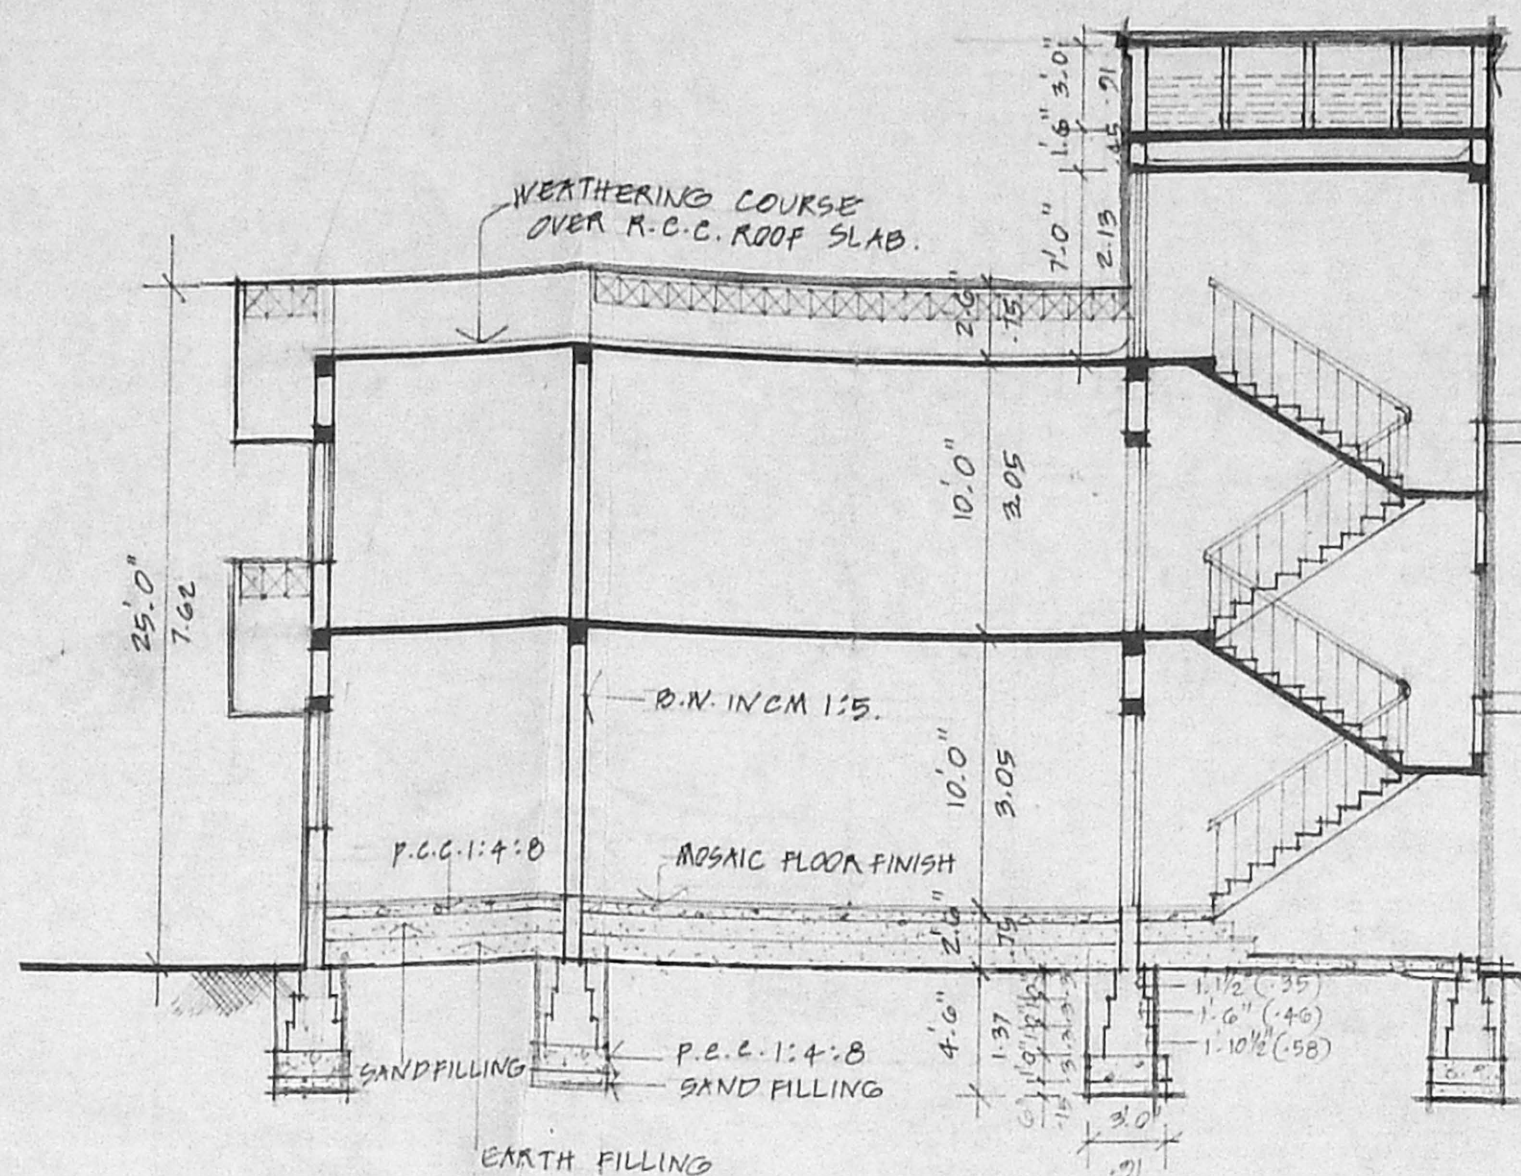


FRONT ELEVATION

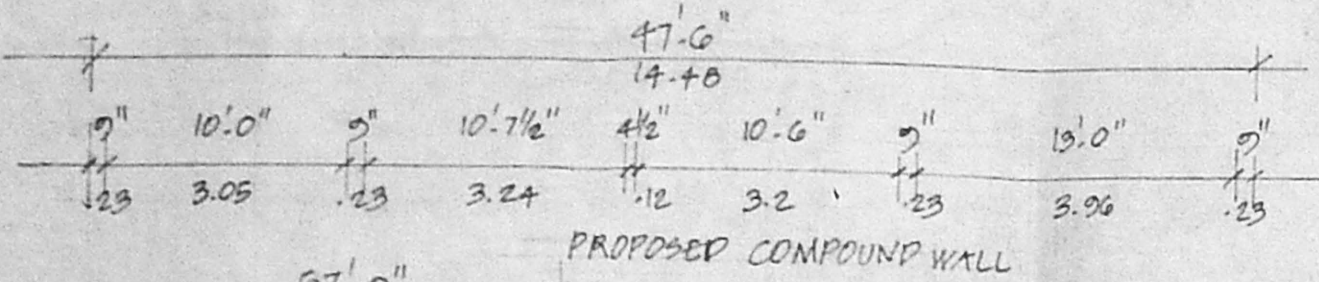


SECTION ON A.B

OVER HEAD TANK (SCIENTIFICALLY CLOSED) 13.0' x 6.9' x 9.0' (3.96 x 2.06 x 2.71)

A/24322/261/97
 Planning Permit No.
APPROVED
 SUBJECT TO THE CONDITIONS IN THIS OFFICE LETTER.
 No. A/5096/97, Dt. 26.6.97
 FOR MEMBER SECRETARY
 MADRAS METROPOLITAN
 DEVELOPMENT AUTHORITY
 MADRAS - 600 008.

ELEVATION

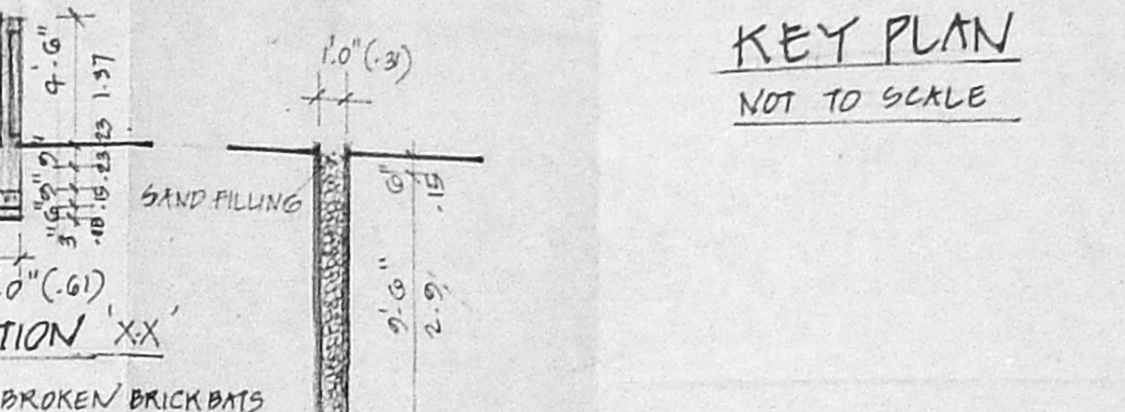

KEY PLAN
NOT TO SCALE

SPECIFICATION:
 1:4:8 FOR FOUNDATION & FOOTING
 1:3:6 IN CM 1:5 FOR ALL MASONRY WORKS
 PLASTERING IN CM 1:4, 12MM THICK.
 WOOD WORK WITH BEST COUNTRY WOOD.
 ROOFING WITH R.C.C. 4 1/2" (12) THICK
 FLOOR FINISH WITH GREY MOSAIC.
 WEATHERING COURSE OVER ROOF SLAB LAID TO SLOPE.

JOINERY DETAILS:
 D - L.W. DOOR - 3.0' x 7.0' (91 x 214)
 D₁ - DO - 2.6' x 7.0' (78 x 214)
 W - C.N. GLAZED WINDOW - 4.6' x 7.6' (137 x 231)
 W₁ - DO - 3.0' x 4.6' (91 x 137)
 W_A - DO - 4.6' x 3.6' (137 x 106)
 W_{A1} - DO - 3.0' x 3.6' (91 x 106)
 V - C.N. GLAZED VENTILATOR - 3.0' x 2.0' (91 x 51)


AREA DETAILS:
 PLOT AREA : 3510 SQ. FT. (326.09 M²)
 GROUND FLOOR AREA : 2138 SQ. FT. (198.70 M²)
 FIRST FLOOR AREA : 2297 SQ. FT. (212.76 M²)
 TOTAL AREA : 4435 SQ. FT. (409.46 M²)
 F.S.I : 1.25
 PLOT COVERAGE : 64.3%
 HEAD ROOM : 120 SQ. FT. (11.15 M²)

COLOUR INDEX:
 PROPOSED
 BOUNDARY
 ROAD
 SEWAGE LINE


PROPOSED RESIDENTIAL FLATS IN PLOT NO. 100, SURVEY NO. 253, AT VILLAGE NO. 98, PORUR VILLAGE, SAIDAPET TALUK, CHENGALPATTU DISTRICT

PLAN OF COMPOUND WALL & GATE


RAIN WATER PERCOLATION PIT @ EVERY 10.0' C/C (3.05) HERMITICALLY CLOSED

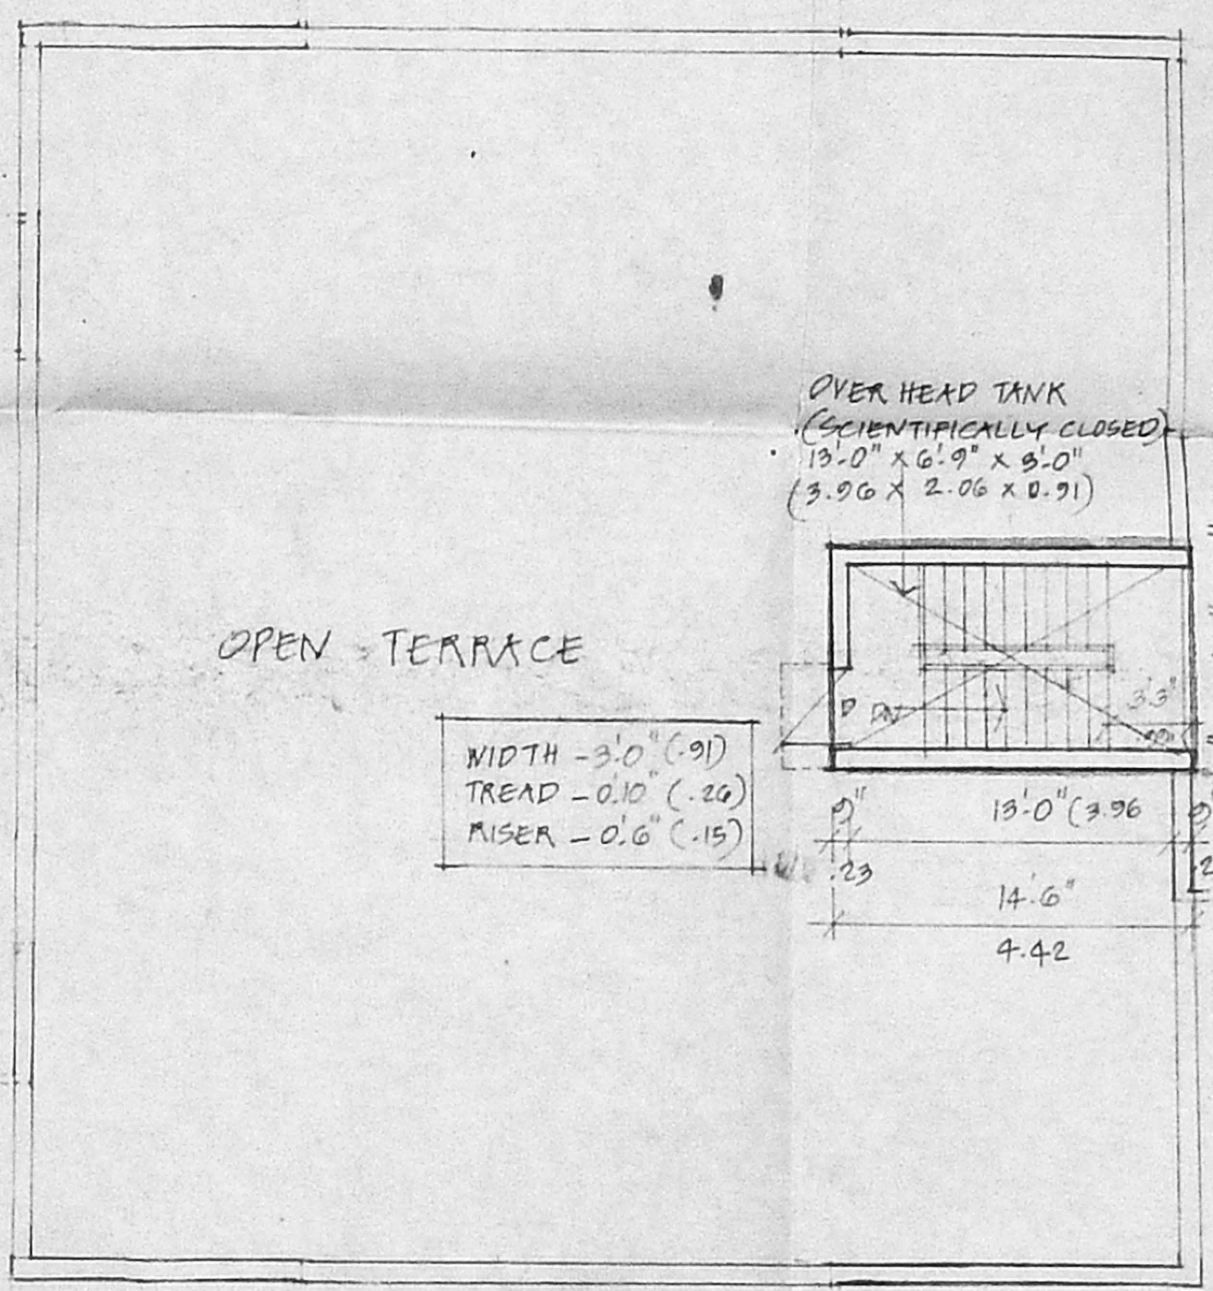


TERRACE FLOOR PLAN

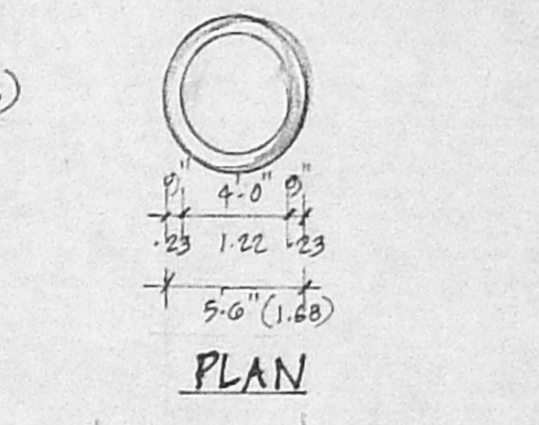


SECTION OF WELL

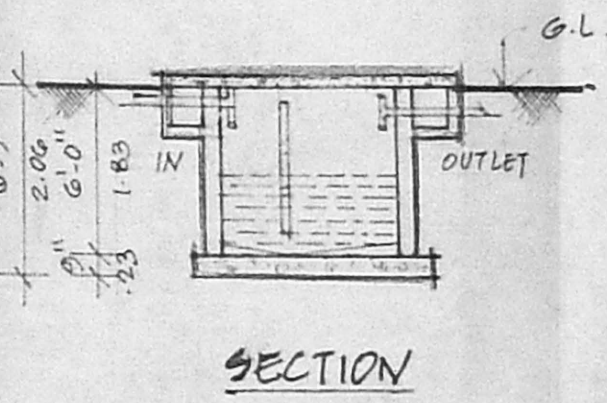


SECTION

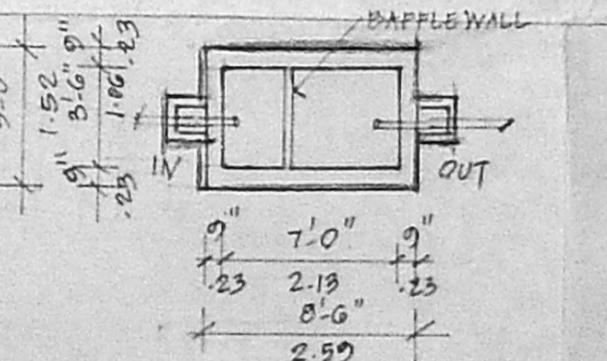

PLAN OF SEPTIC TANK

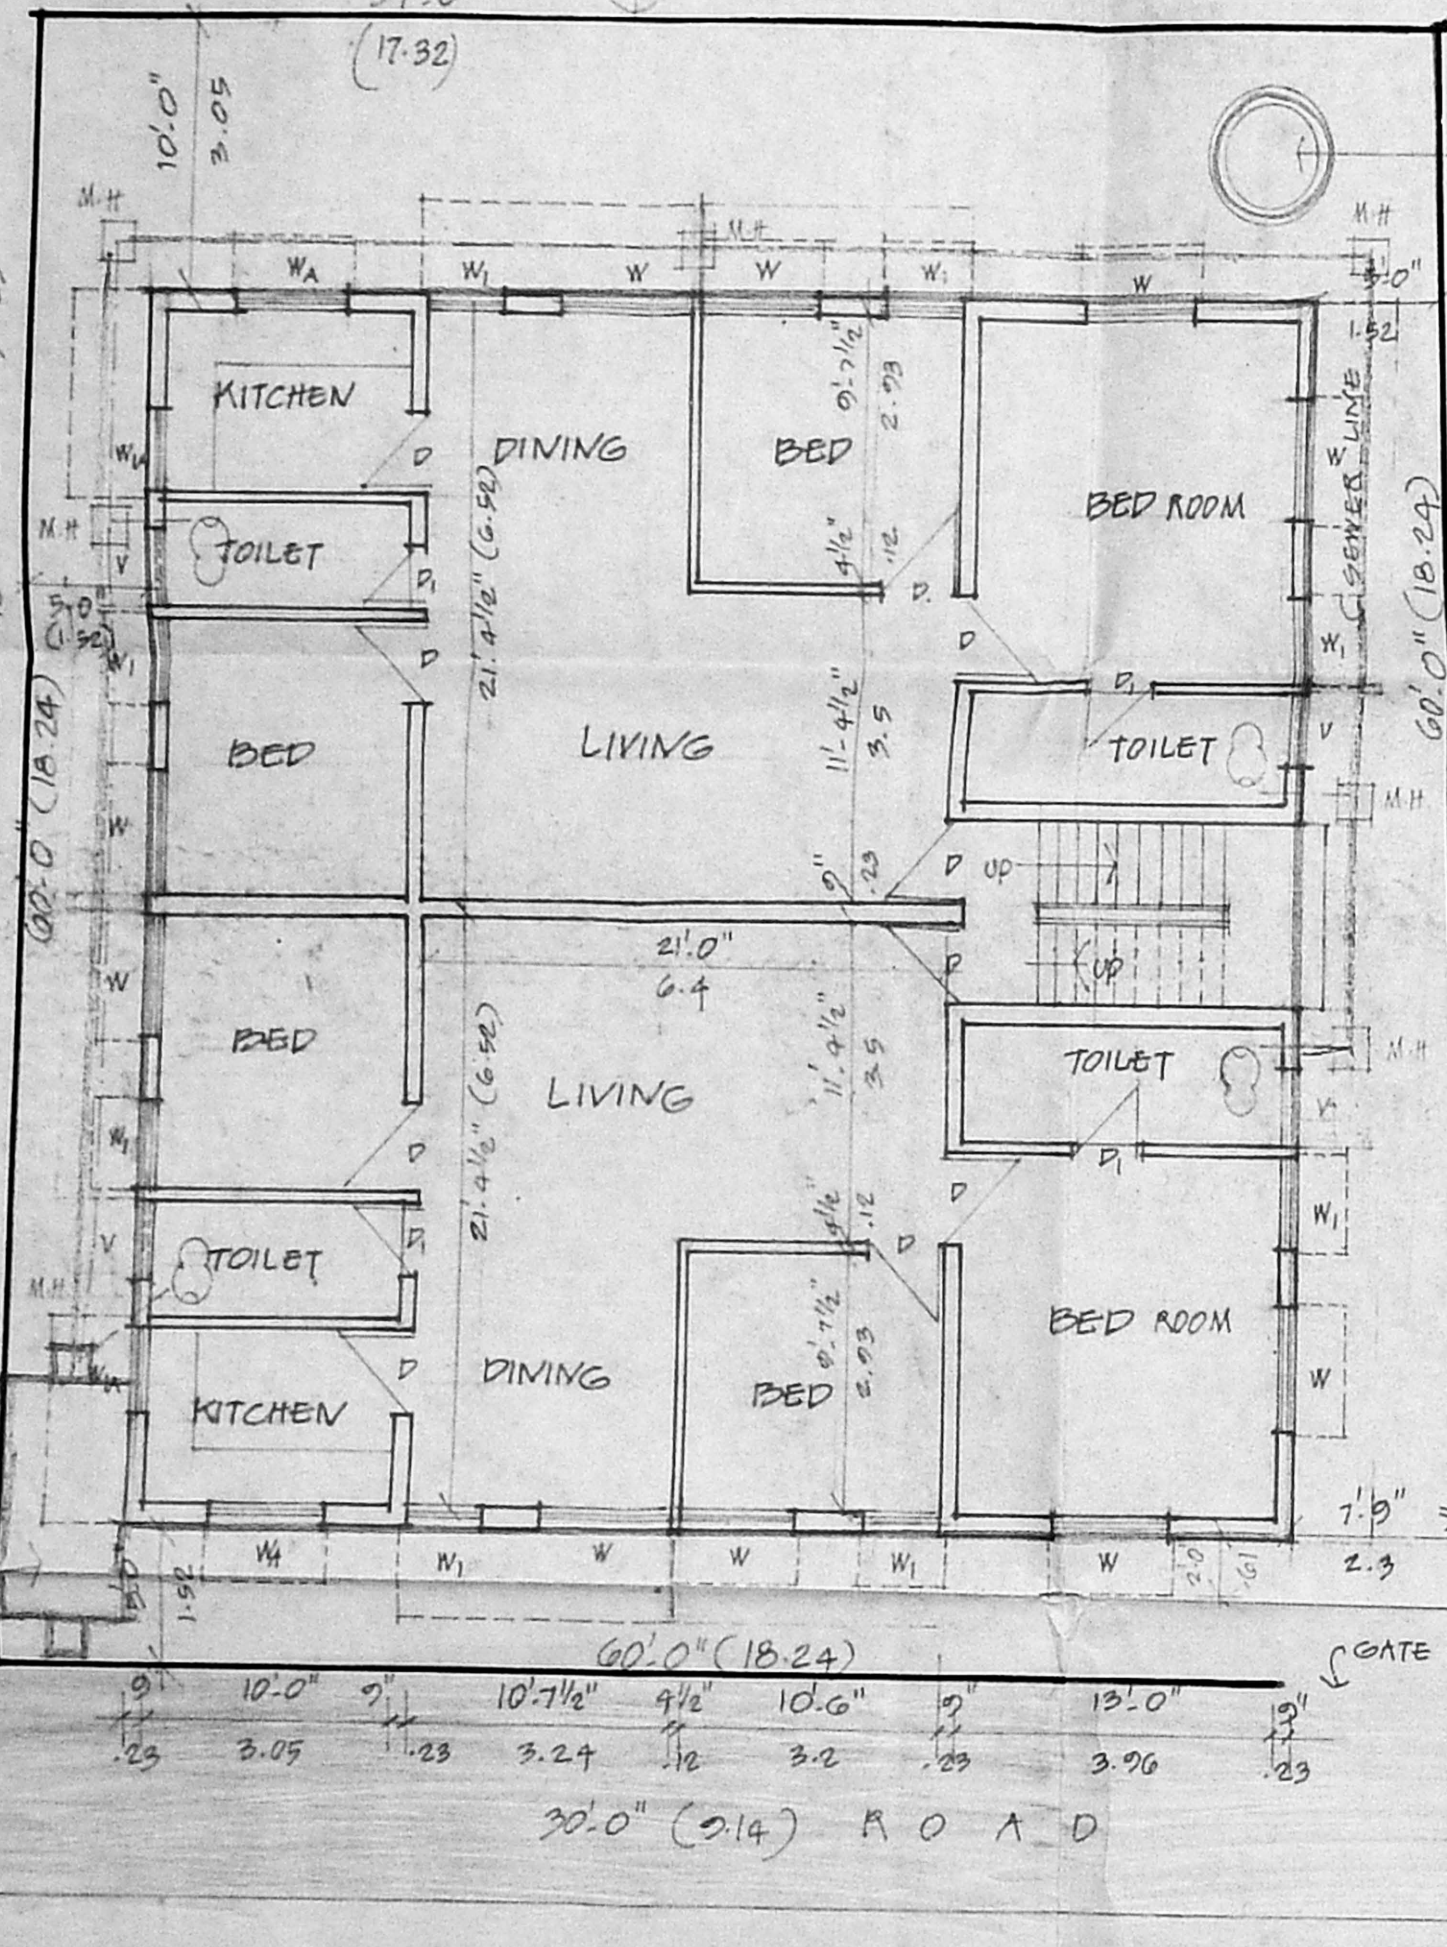

GROUND FLOOR PLAN

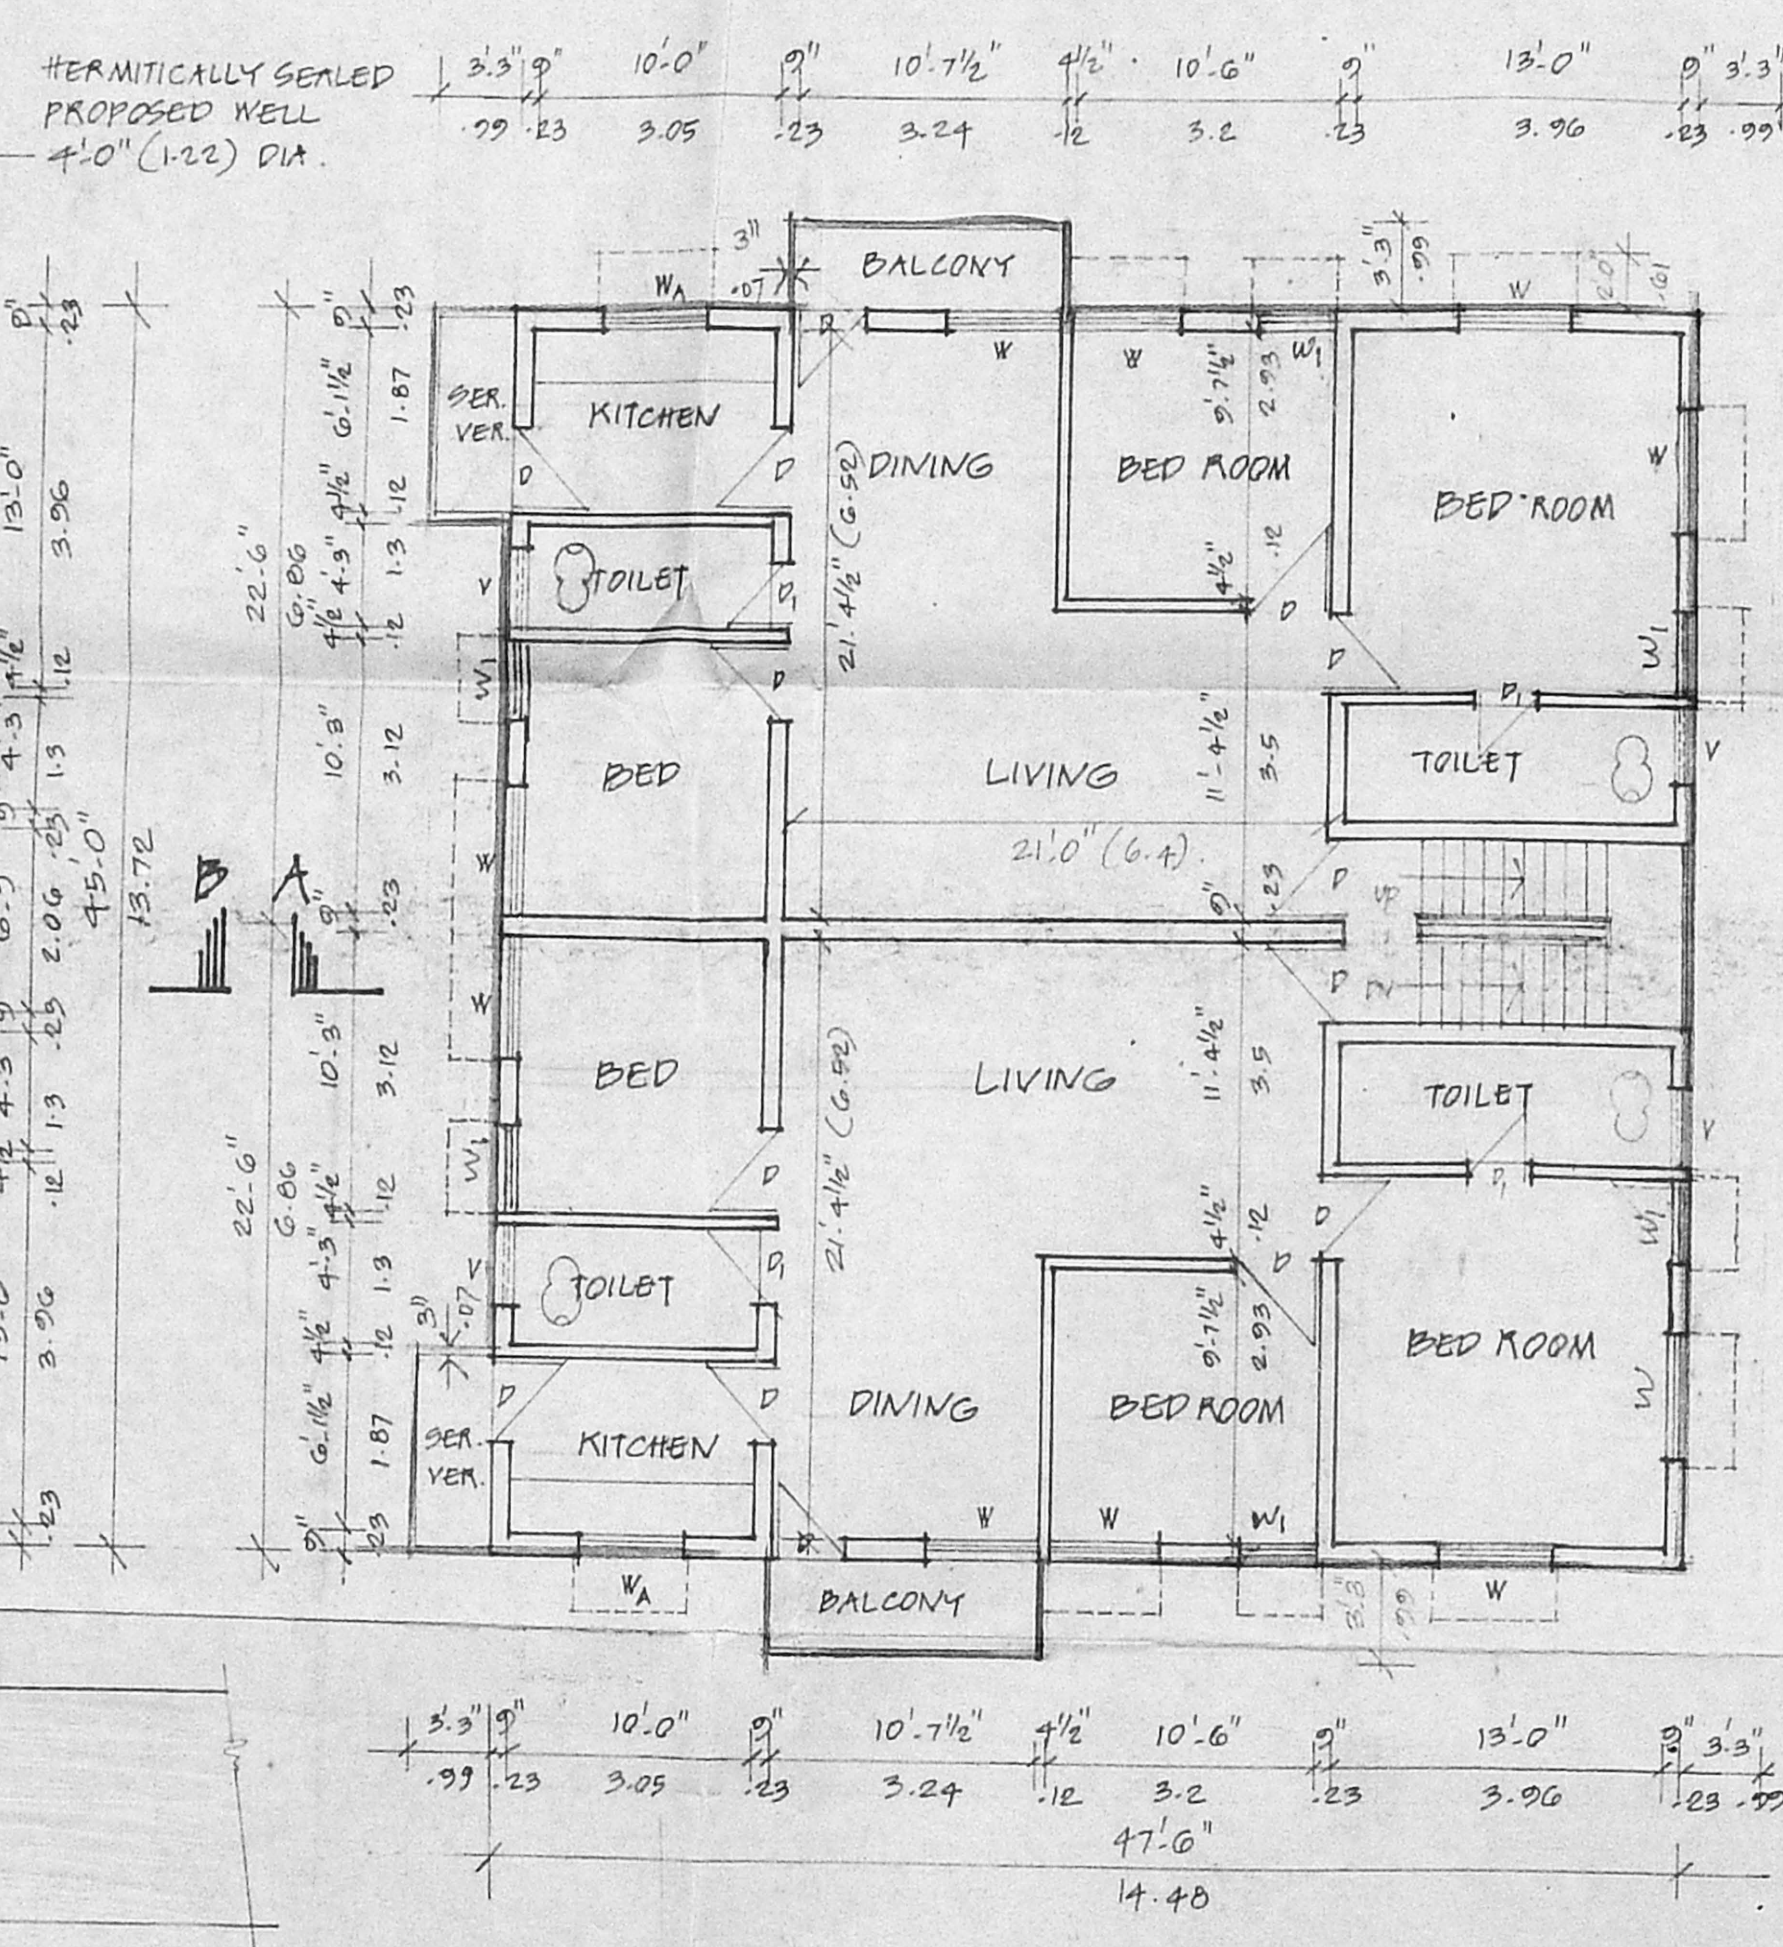

FIRST FLOOR PLAN

SCALE : 0.1" TO 6.0" (OR) 1:100
 ALL METRIC DIMENSIONS ARE IN METRES.

For SHANTHI SAGARA PROPERTIES PVT. LTD.
 K. SIVAKUMAR, D.C.E.
 Licensed Surveyor Class - II,
 Reg. No. 602, Corporation of Chennai
 SIVA CONSTRUCTION,
 No. 9, Cross Street, Sanjay Gandhi Nagar,
 Virugambakkam, Chennai - 600 022.
 LICENSED SURVEYOR