




ELEVATION

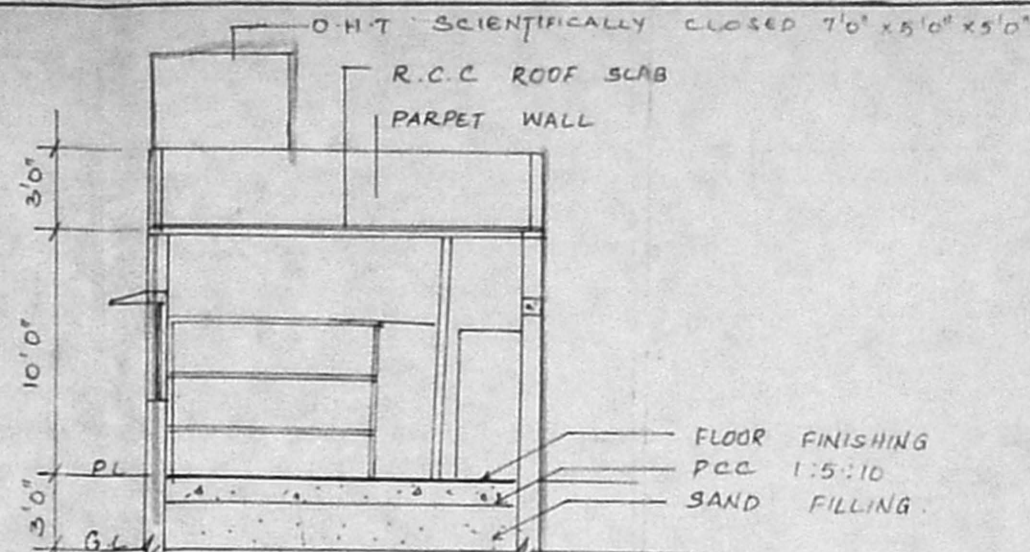

SECTION ON AA

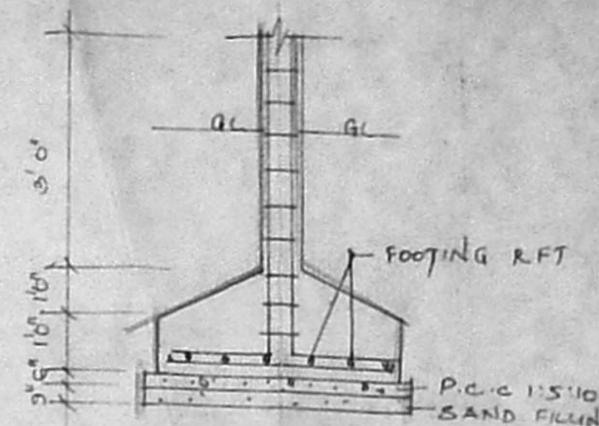


SECTION

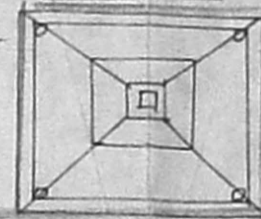


PLAN

FOUNDATION DETAIL

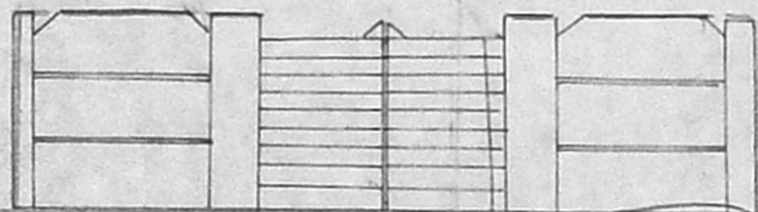


ELEVATION


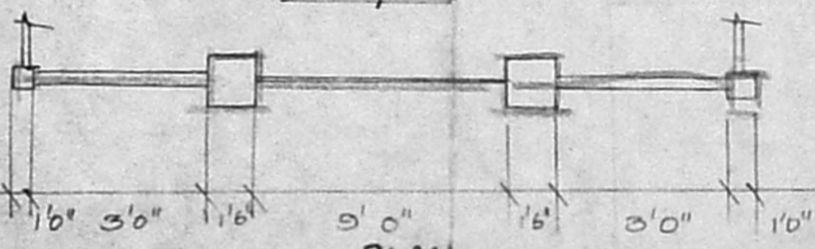


PLAN


COMPOUND WALL DETAIL

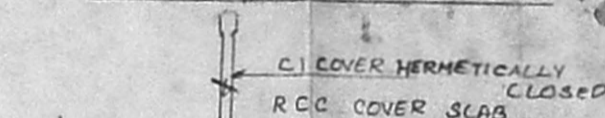

SEPTIC TANK DETAIL

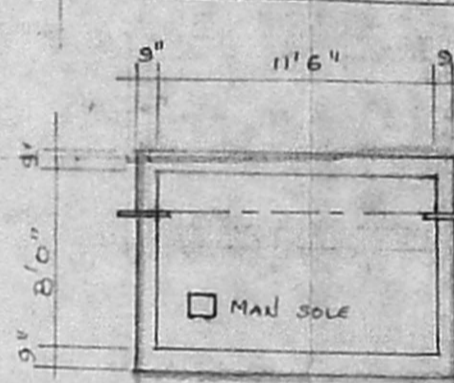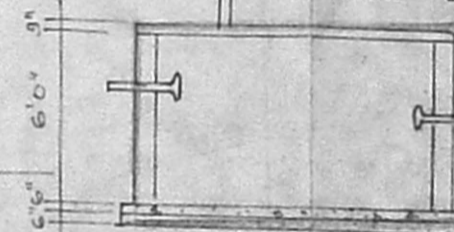


ELEVATION

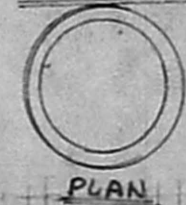


PLAN

WELL DETAIL


A/24384/323/97
 Planning Permit No.
APPROVED
 SUBJECT TO THE CONDITIONS IN
 THIS OFFICE LETTER.
 No. A/6022/97 Date 22.7.97
[Signature]
 FOR MEMBER SECRETARY
 MADRAS METROPOLITAN
 DEVELOPMENT AUTHORITY
 MADRAS - 600 008.

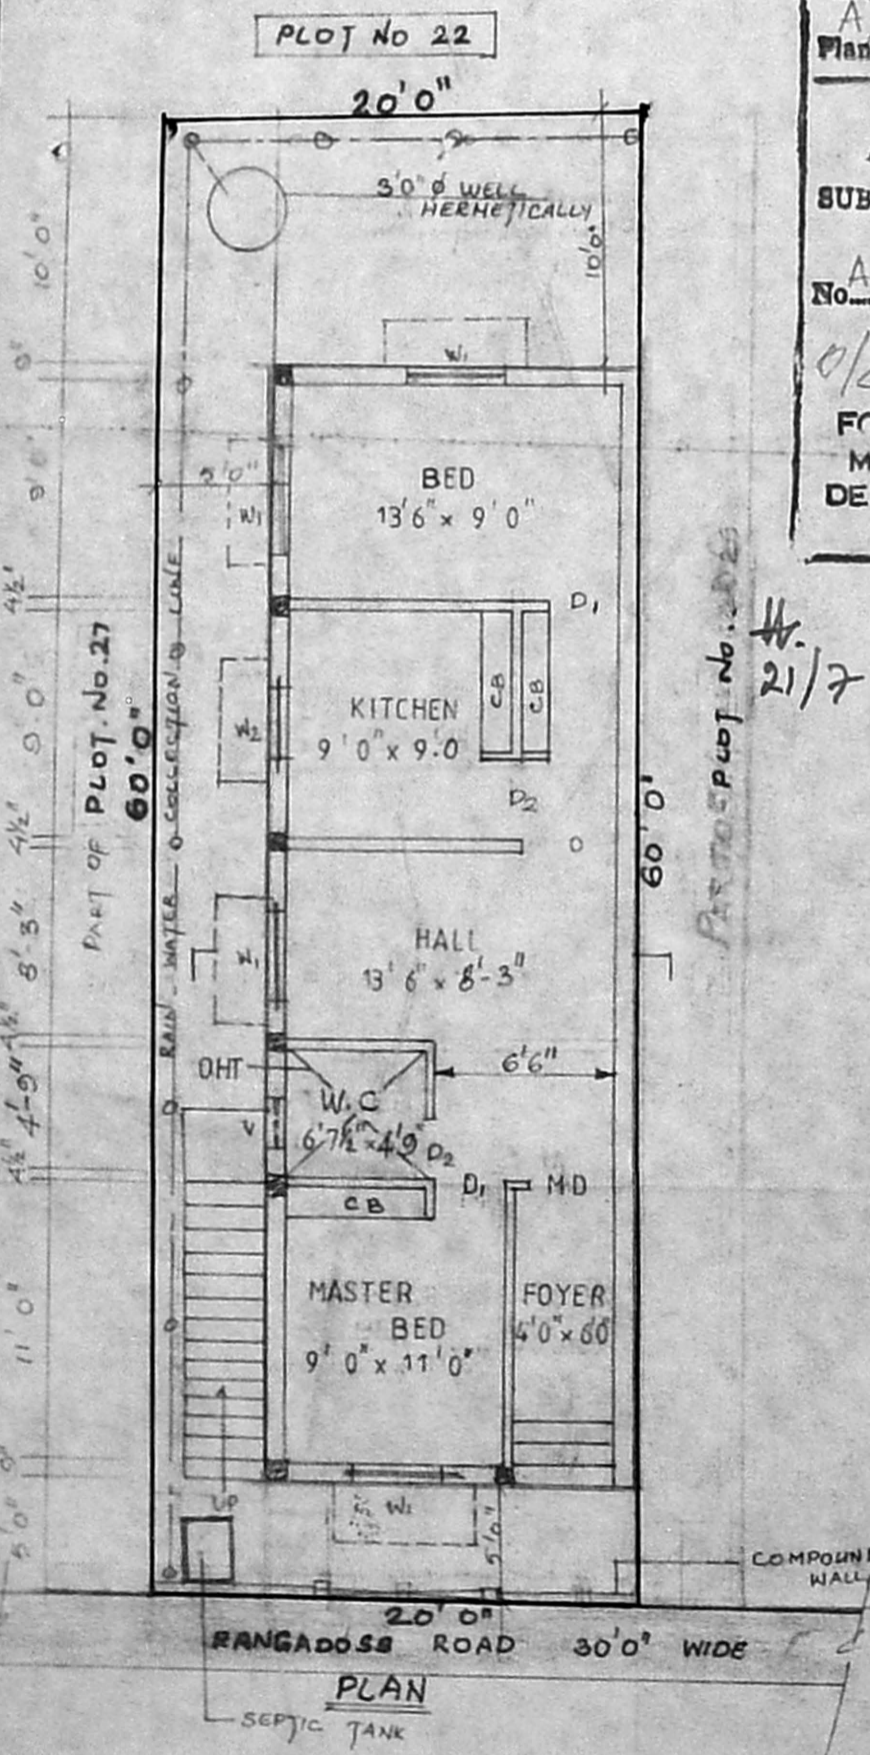


PLAN

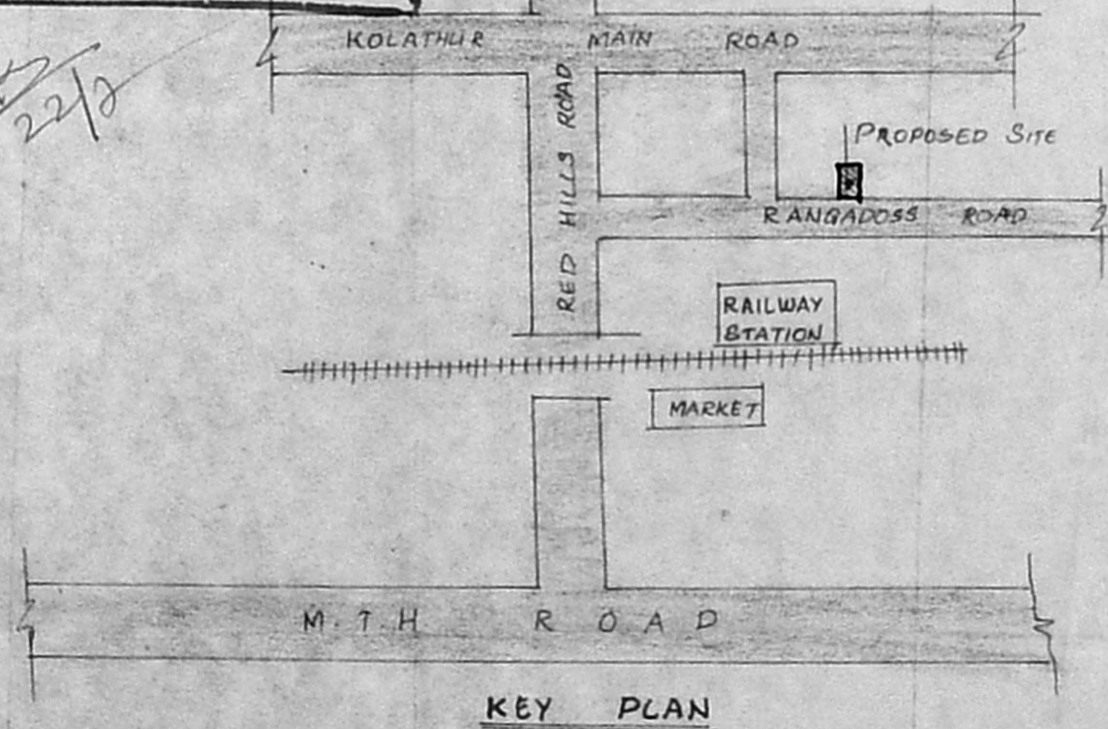

KEY PLAN

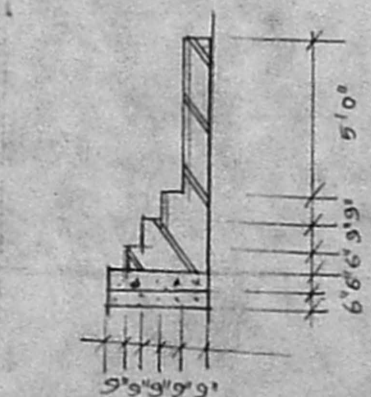

END WALL DETAIL

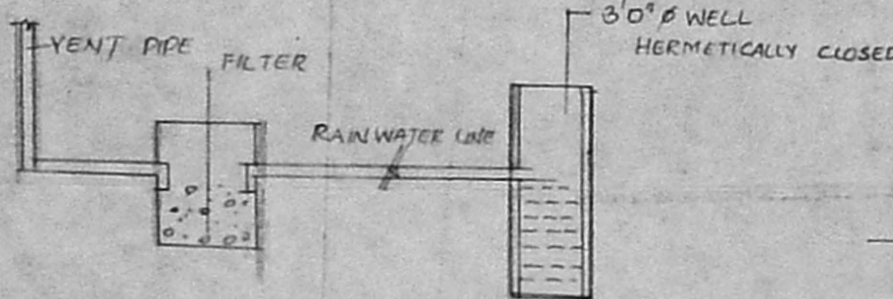

RAIN WATER HARVESTY DETAIL

SPECIFICATION

SAND FILLING IN FOUNDATION
 BRICK WORK IN FOUNDATION CM 1:6
 BRICK WORK IN SUPER STRUCTURE AND PARGET
 R.C.C LINTEL SUNSHADE IN C.C. 1:2:4
 PLASTERING IN WALL C.M 1:5
 CEILING PLASTERING 1 NO 1:3
 FLOOR IN MOSAIC TILED OVER R.C.C 1:4:8
 ALL WOOD WORKS IN TEAK WOOD
 TWO COATS OF ENAMEL OVER ONE COAT OF PRIMER
 WEATHERING COURSE IN CM WITH TWO COATS OF TILES.

JOINERY DETAIL

MD	MAIN DOOR	4'0" X 7'0"	122 X 213
D ₁	DOOR	3'0" X 7'0"	91 X 213
D ₂	DOOR	2'6" X 7'0"	79 X 213
W ₁	WINDOW	5'0" X 5'0"	152 X 152
W ₂	WINDOW	4'0" X 5'0"	122 X 152
V	VENTILATOR	2'0" X 2'0"	61 X 61

AREA STATEMENT

	SR.FT	SQ.M
PLOT EXTENT	1209.00	111.52
PLINTH AREA	675.00	62.73
PLOT COVERAGE	56%	
F.S.I	0.5	

SCALE : 1 : 80
 DATE : 21st NOV
 CHD :



PROPOSED DWELLING UNITS AT PLOT NO:26PT,RANGADOSS ROAD, VILLIVAKKAM, CHENNAI-49. S.NO.183/9 KONNUR VILLAGE, PERAMBUR, PURASAVAKKAM TALUK.

COLOUR CODE REFERENCE

PROPOSED ROAD BOUNDARY

OWNER SIGNATURE

[Signature]
ER. M.K. JAWAHARLAL, B.E.
 CONSULTING ENGINEER
 LICENSED SURVEYOR CLASS-I
 CORPORATION OF MADRAS
 REGD. No: 783
 LICENSED SURVEYOR VEERA PERUMAL KOIL ST. MYLAPORE MADRAS-600 008