




Planning Permit No. A/24364/363/97  
**APPROVED**  
 SUBJECT TO THE CONDITIONS IN THIS OFFICE LETTER  
 No. A/2753/97 Dtd. 12-7-97  
 FOR MEMBERS OF THE CITY MUNICIPALITY  
 MADRAS  
 DEVELOPMENT AUTHORITY  
 MADRAS 600 003.

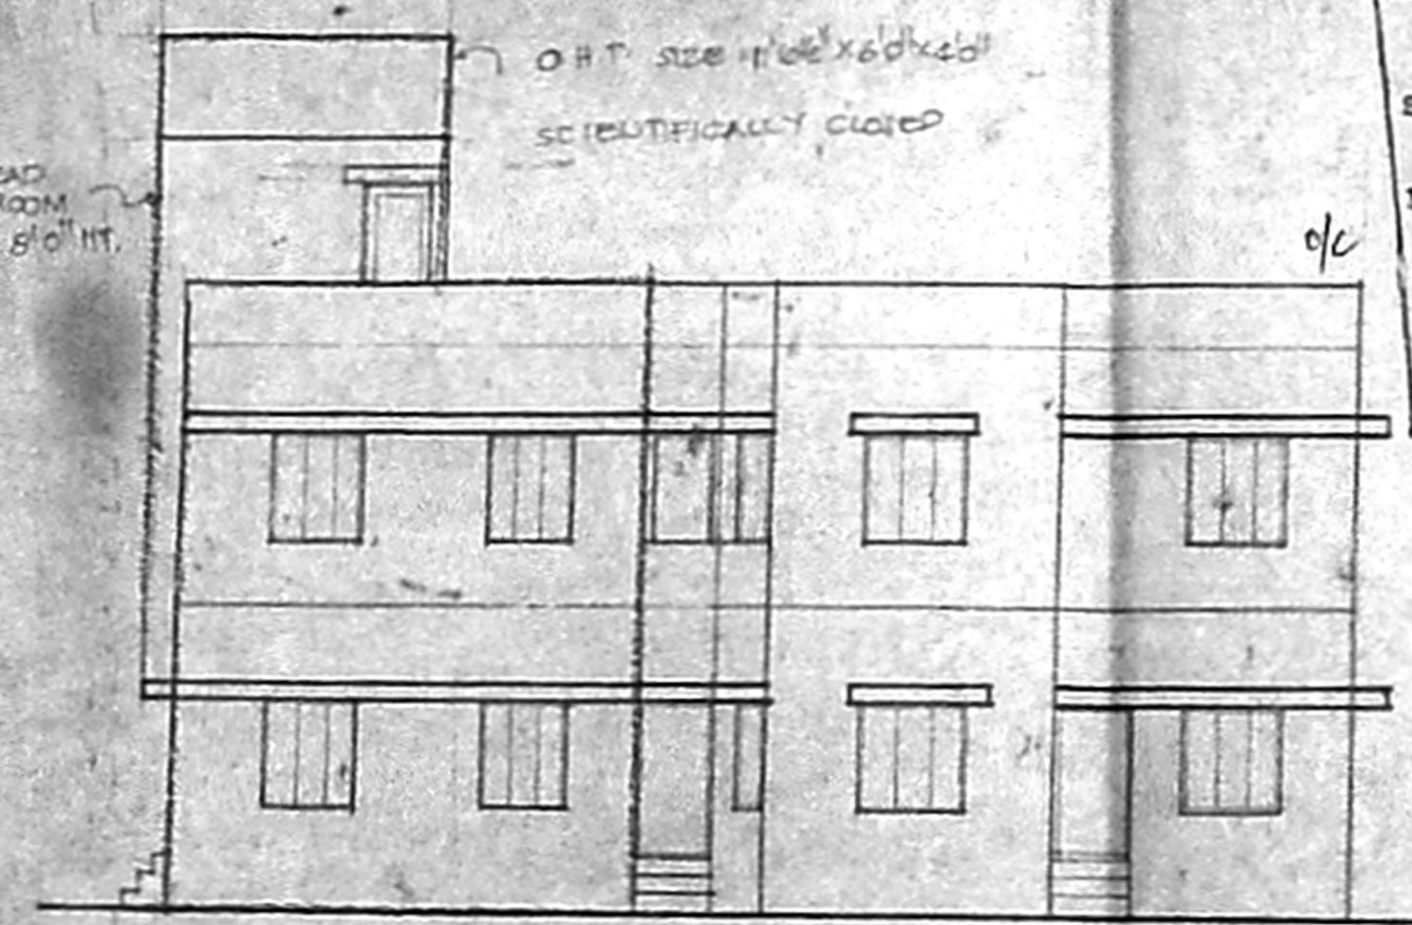


ELEVATION

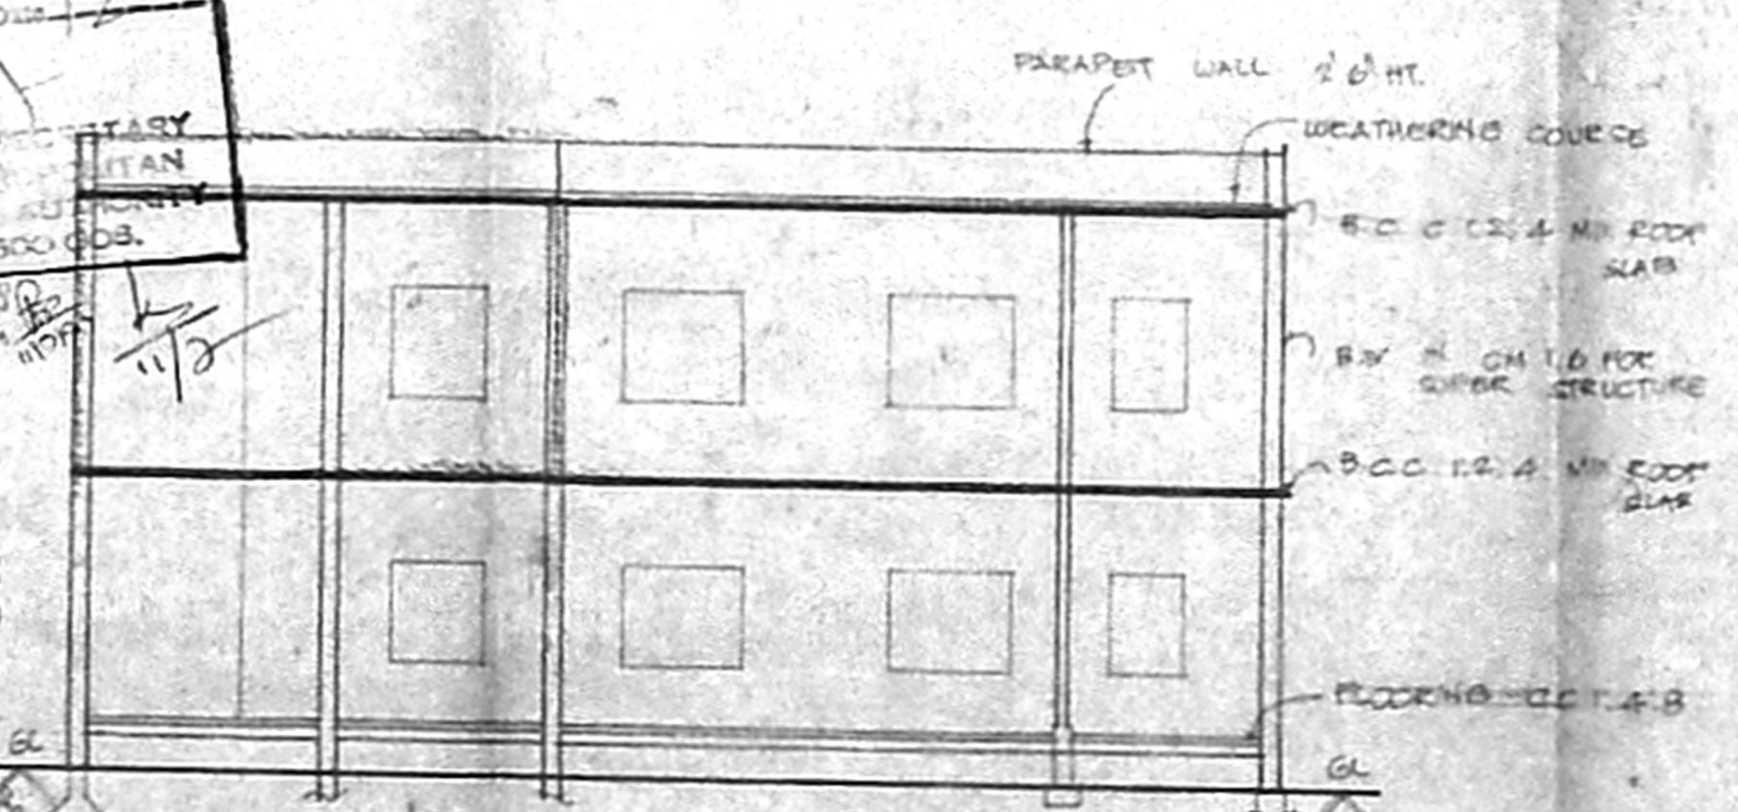


SECTION ON 'AB'

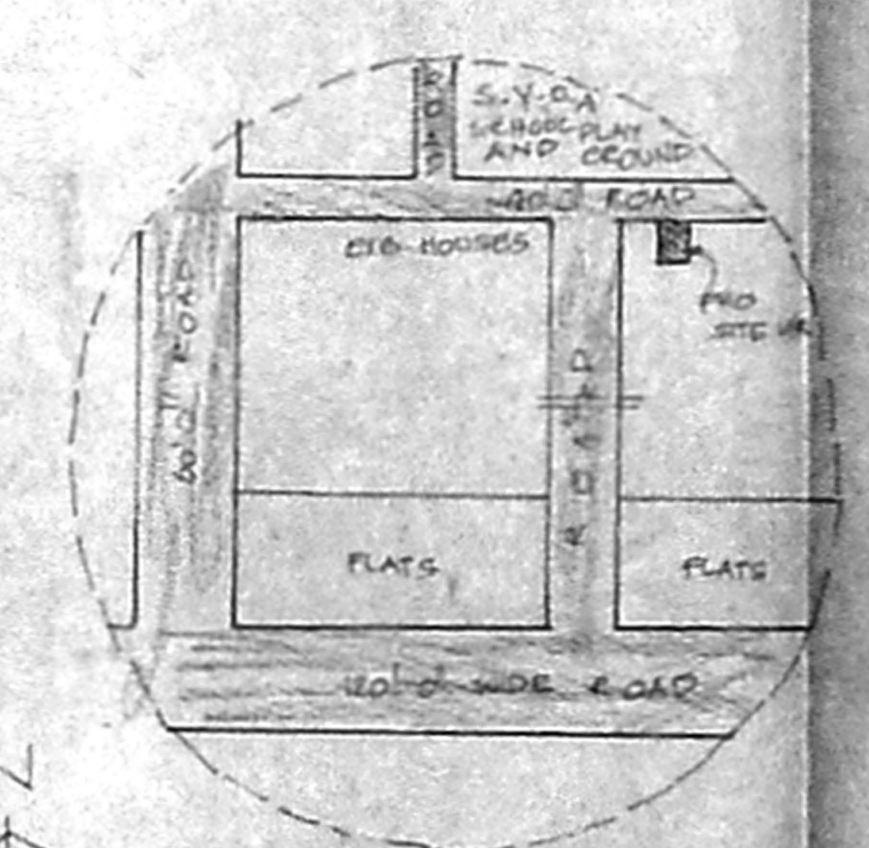


TOPO PLAN (NOT TO SCALE)

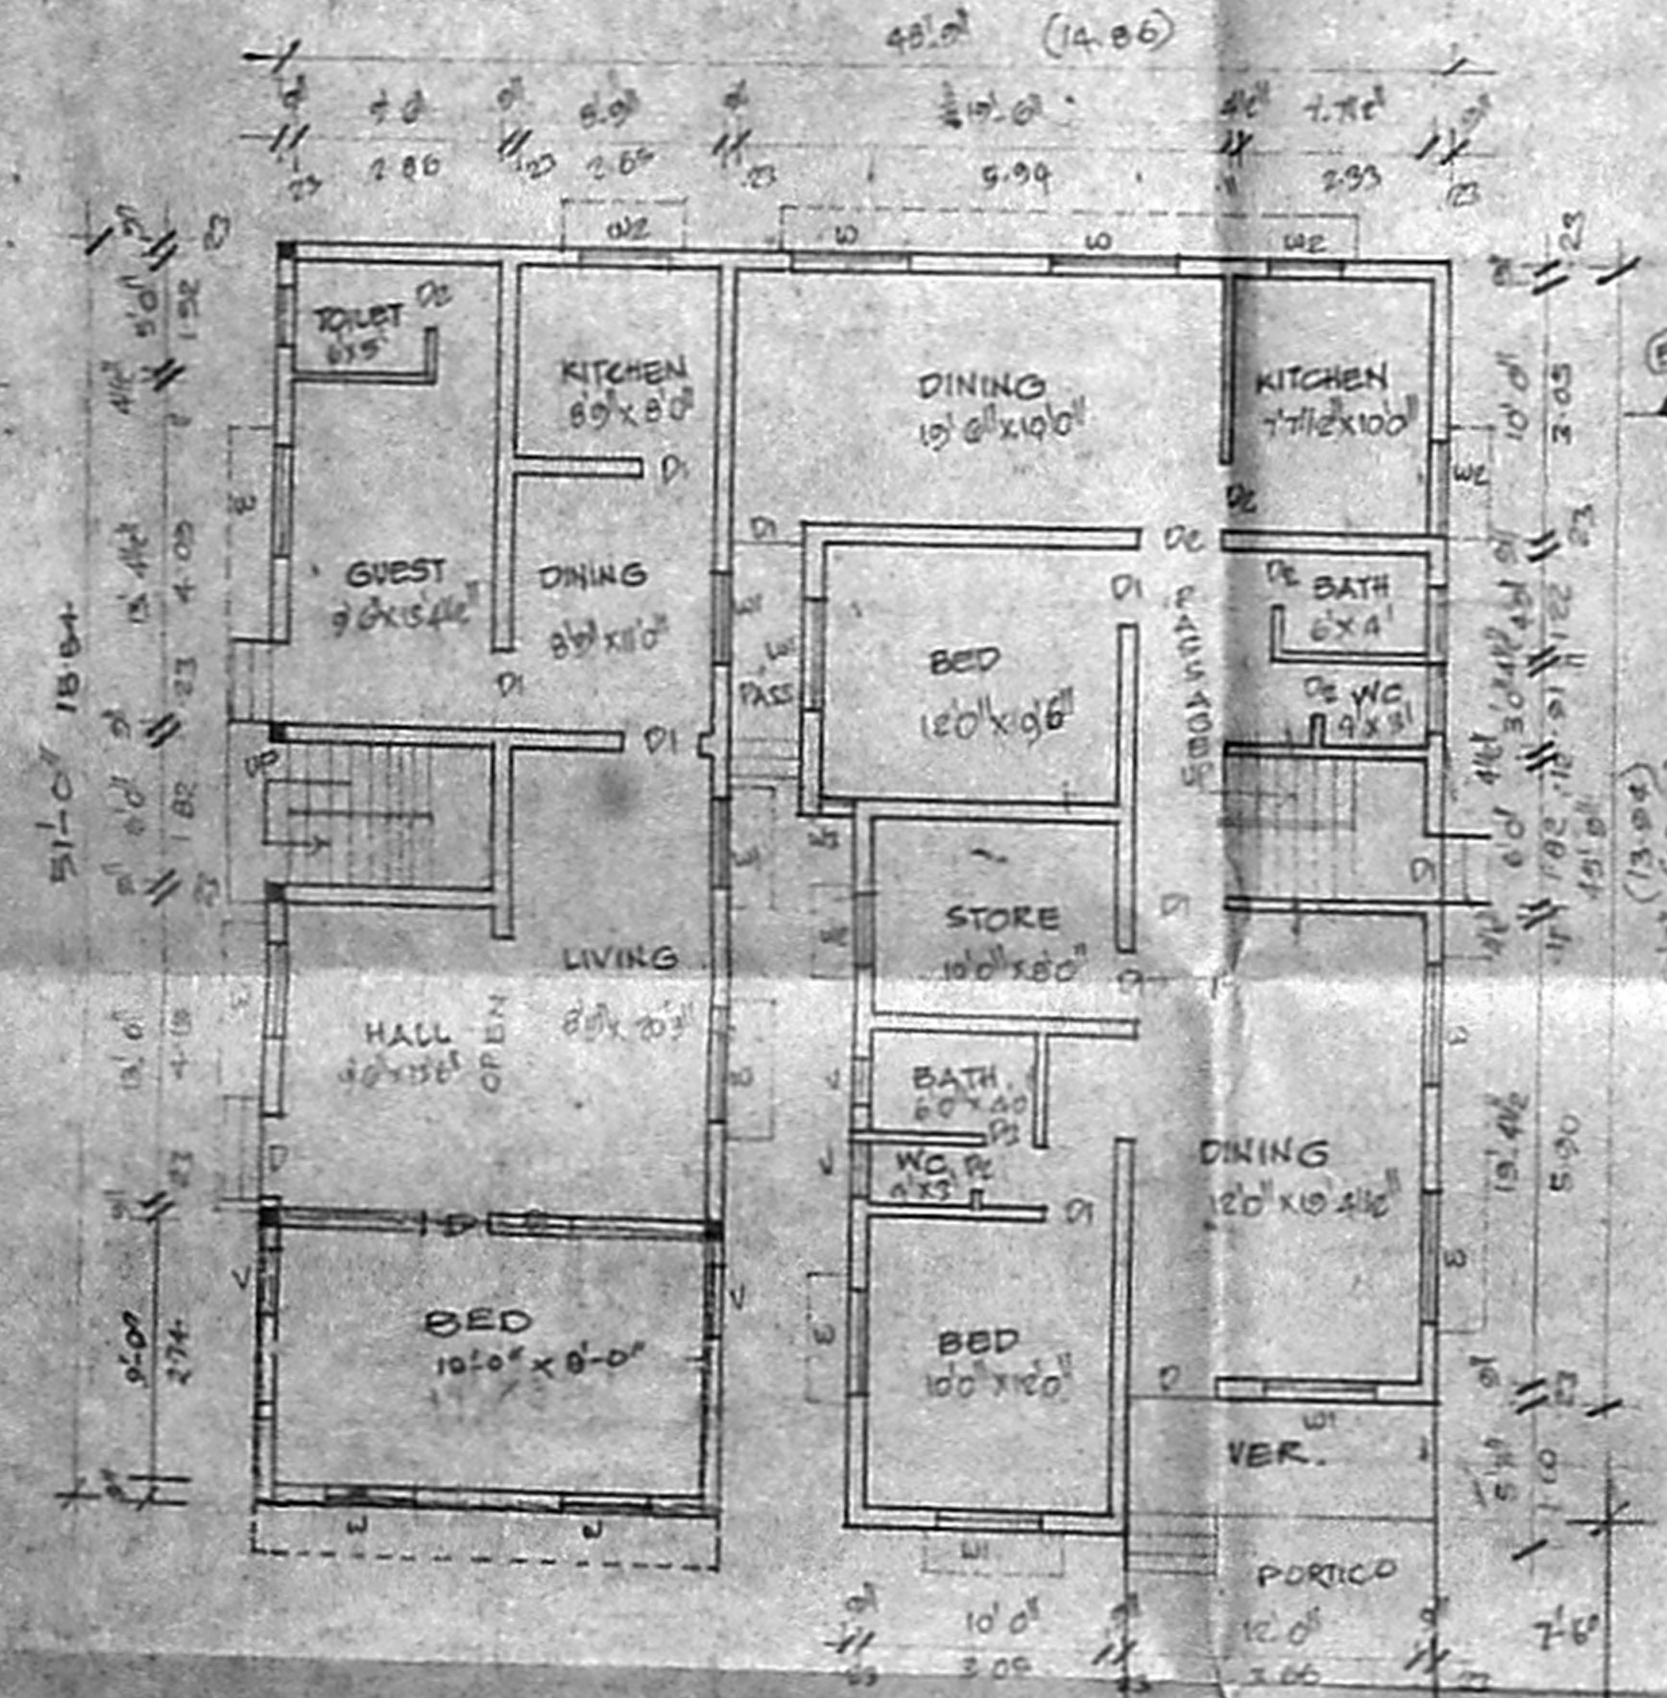


GROUND FLOOR PLAN

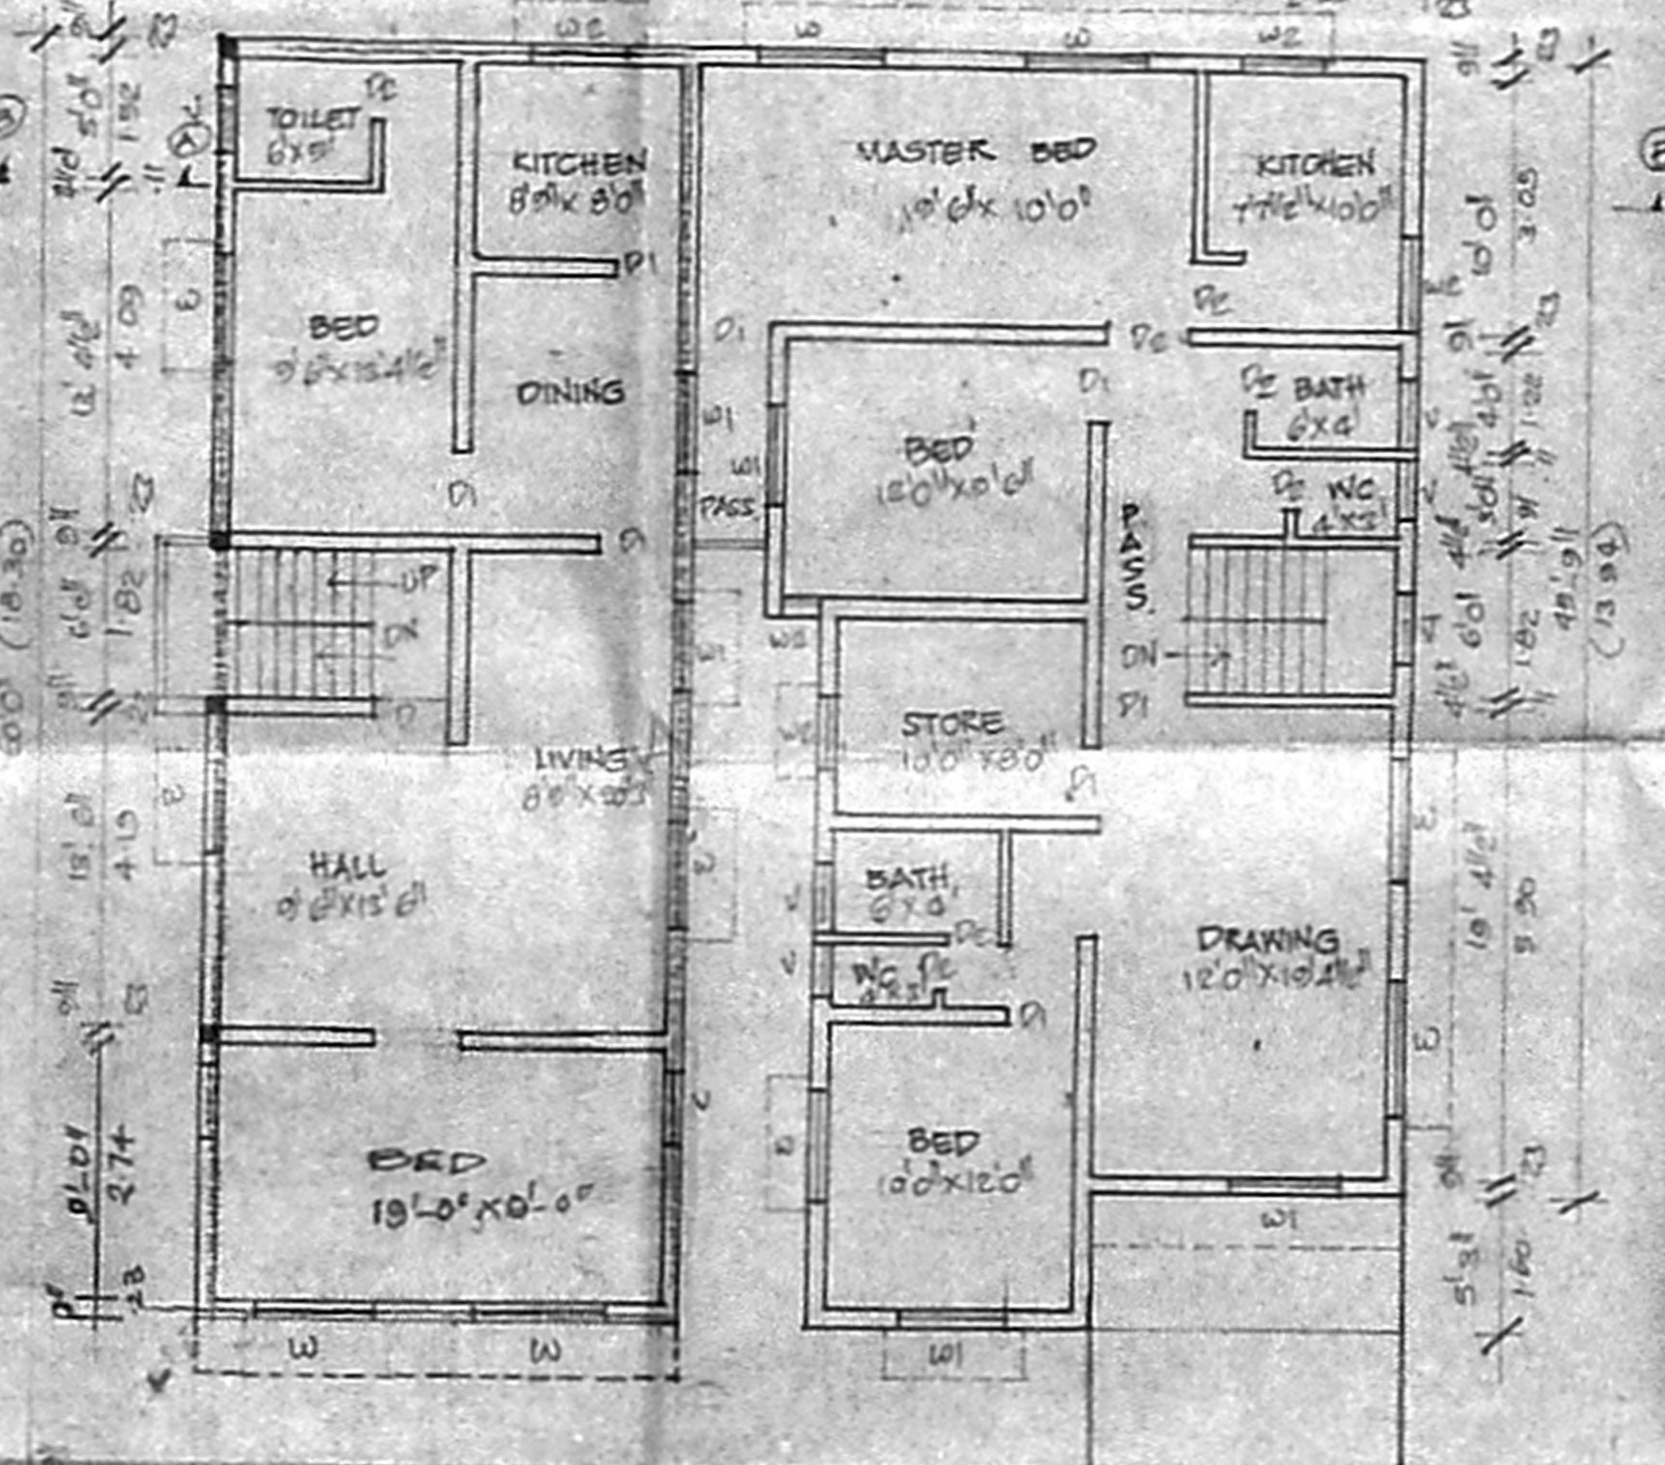

FIRST FLOOR PLAN

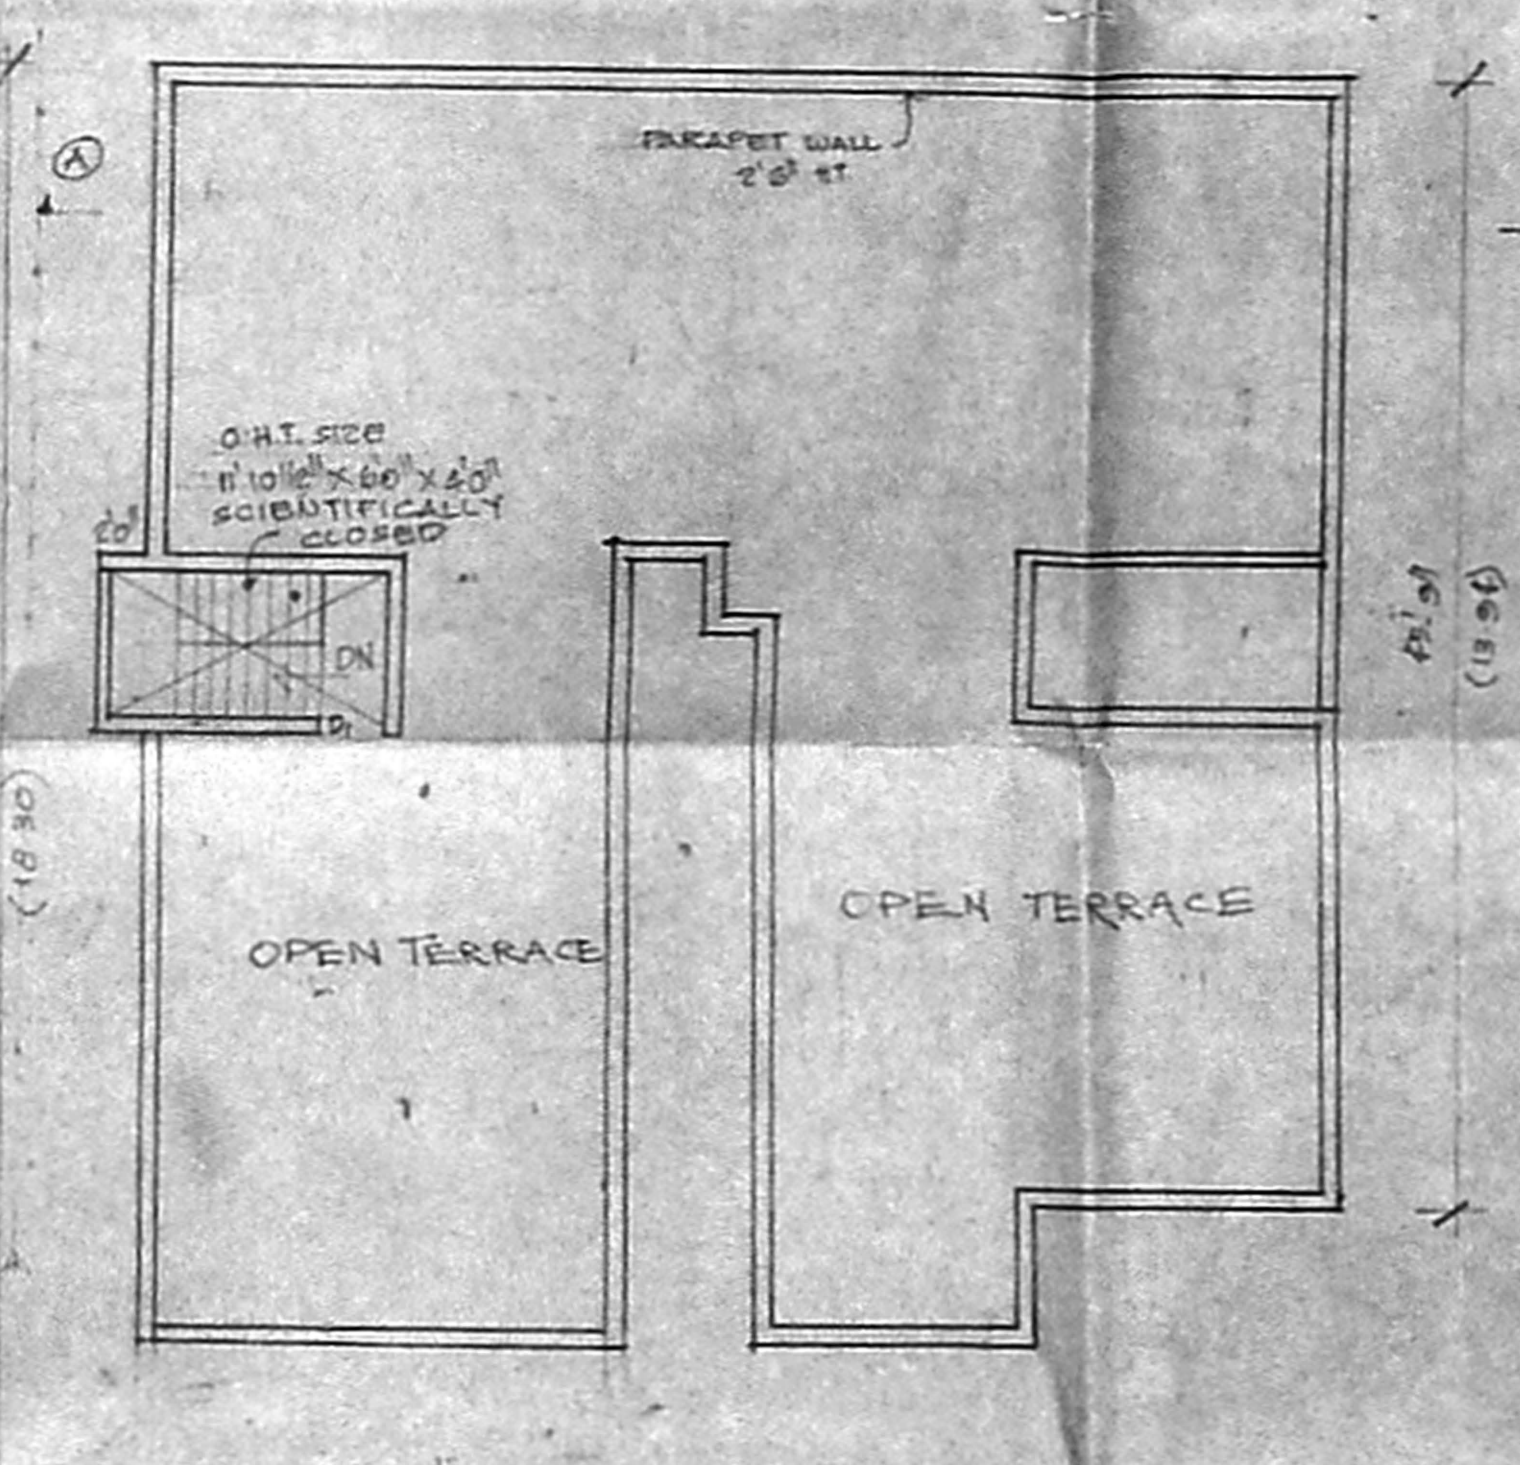

TERRACE FLOOR PLAN

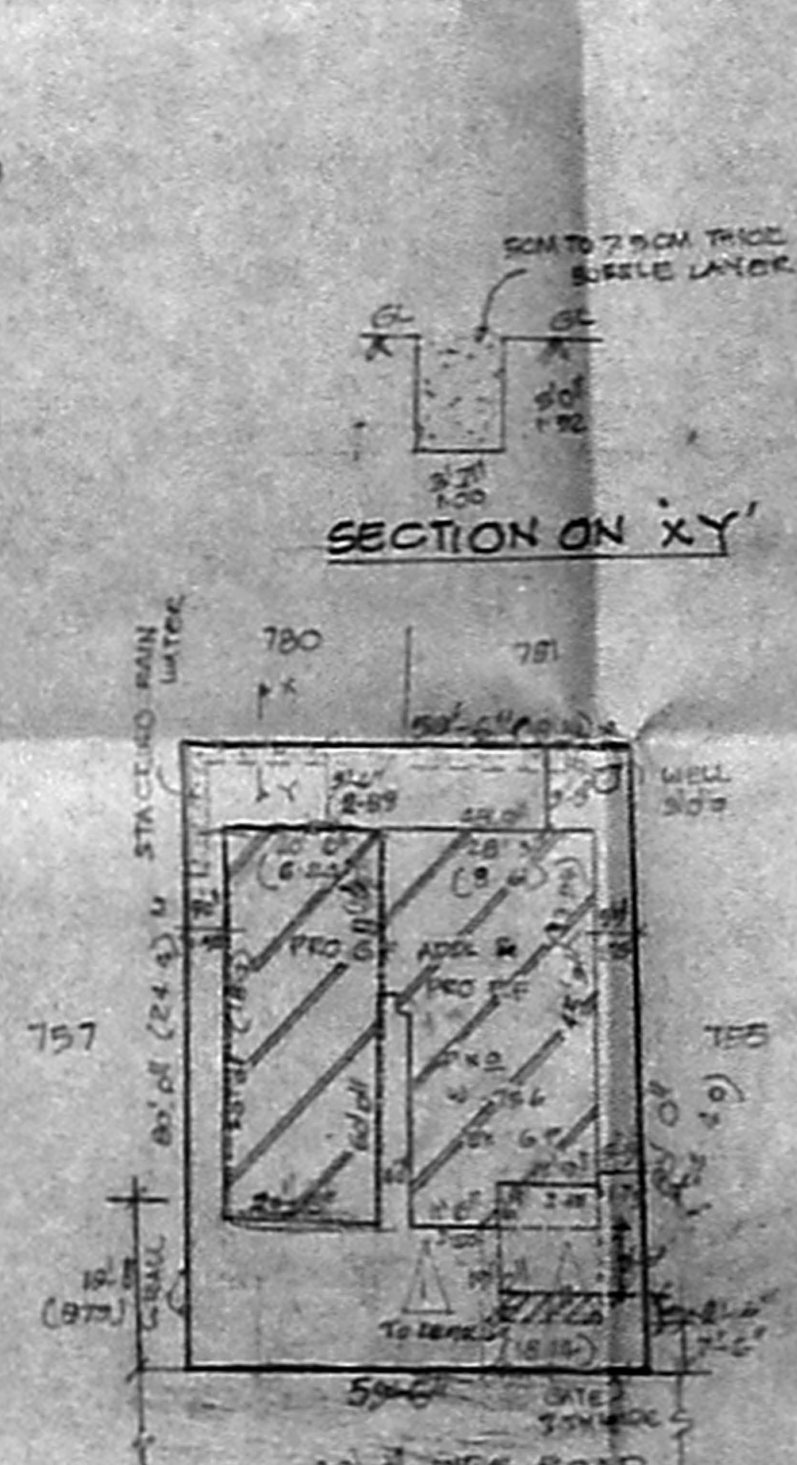

SITE PLAN 1:16'-0" (1:200)

95.7X51  
 PLAN SHOWING THE PROPOSED ADDITIONS TO THE EXG. GROUND FLOOR BUILDING AND PROPOSED FIRST FLOOR, IN PLOT NO. W-756, AT A.A.N.W. EXT. S.NO. 130/2P OF PADI VILLAGE, AMBATTUR MUNICIPALITY.  
 SCALE 1 INCH = 8 FEET (OR) 1:100.  
 EXG. BUILDING APPROVED BY AMBATTUR MUNICIPALITY DATED 12/07/97 PER 3207 OF 3/2097

JOINERY

P	DOOR	45' x 6'6"	1.00 X 2.00
P1	DOOR	30' x 6'6"	0.91 X 2.00
P2	DOOR	30' x 6'6"	0.76 X 2.00
W	WINDOW	50' x 4'6"	1.52 X 1.37
W1	WINDOW	40' x 4'6"	1.22 X 1.37
W2	WINDOW	30' x 4'6"	0.91 X 1.37
V	VENTILATOR	20' x 1'6"	0.76 X 0.45
W3	WINDOW	10' x 4'6"	0.30 X 1.37
J	JALTY	20' x 4'6"	0.76 X 1.37

AREA DETAIL

PLOT AREA	4760.38 FT <sup>2</sup> (440.80 MC)
EXG. G.F. AREA	2198.61 FT <sup>2</sup> (203.67 MC)
PRO. G.F. AREA	199.87 FT <sup>2</sup> (18.50 MC)
PRO. F.F. AREA	1045.50 FT <sup>2</sup> (97.12 MC)
EXG. F.F. AREA	1292.98 FT <sup>2</sup> (120.48 MC)
TOTAL COVERAGE	4676.96 FT <sup>2</sup> (434.48 MC)
FSI	0.78

COLOUR INDEX

PRO. AS SHOWN	[Symbol]
ROAD AS SHOWN	[Symbol]
SITE BOUNDARY AS SHOWN	[Symbol]
EXG. AS SHOWN	[Symbol]
DEMOLITION	[Symbol]

A. Suresh  
 (Dr. D. Subramanyam)  
 OWNER

S. DURAIKANNAN  
 36  
 LICENSED ARCHITECT