



PLAN SHOWING THE PROPOSED CONSTRUCTION FOR SECURITY HOUSE IN S.NO.391/3B, 5A ZAMIN PALLAVARAM, SAIDAPET TALUK, CHINGLEPUT DISTRICT, PALLAVARAM MUNICIPALITY, CHENNAI.

REFERENCE	FT.IN.	CMS.	AREA	SQ.FT.	SQ.M.
D DOOR	33"x66"	100x200	PLOT	18232	6693
D <sub>i</sub> DOOR	26"x66"	76x200			
W WINDOW	46"x46"	137x137	PRO. PLINTH	1024	95.12
W <sub>i</sub> WINDOW	30"x46"	91x137			
V VENT	40"x20"	122x61	PLOT COVERAGE 5% F.S.I. 0.05		



SCALE: 1:100  
Planning Permit No. A/24143/AB/97

**APPROVED**  
SUBJECT TO THE CONDITIONS IN THIS OFFICE LETTER.  
No. A/190/97 Date: 2-2-97  
FOR MEMBER SECRETARY  
MADRAS METROPOLITAN DEVELOPMENT AUTHORITY  
MADRAS - 600 008

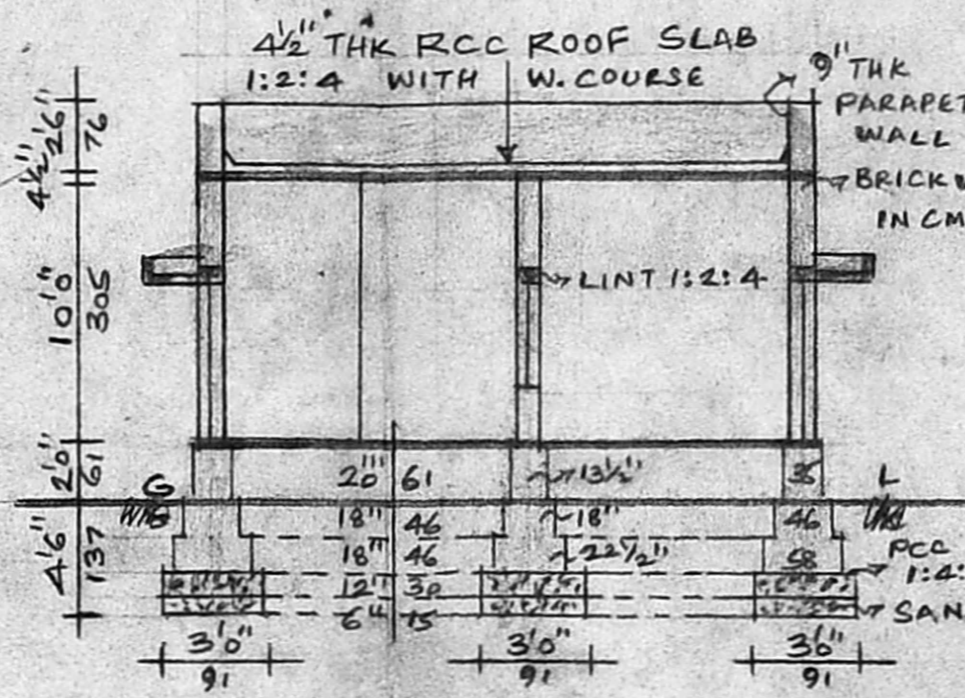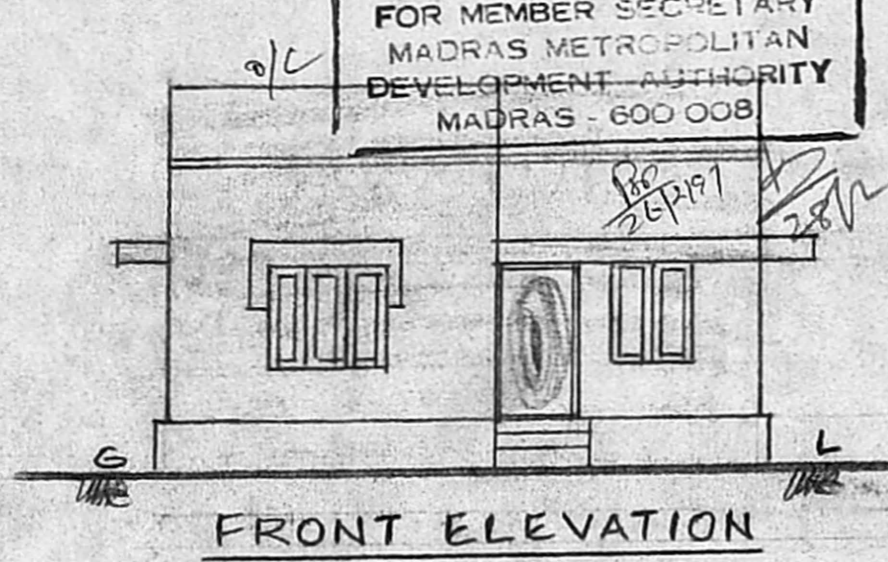





COLOUR INDEX

EXISTING	DEMOLITION	PROPOSED	ROAD
----------	------------	----------	------

Revised plan dt 27-1-97  
6/2/97



BLDG UNDER CONSTRUCTION  
APPD. BY MMDA  
PPNO. C/PP/AB/94

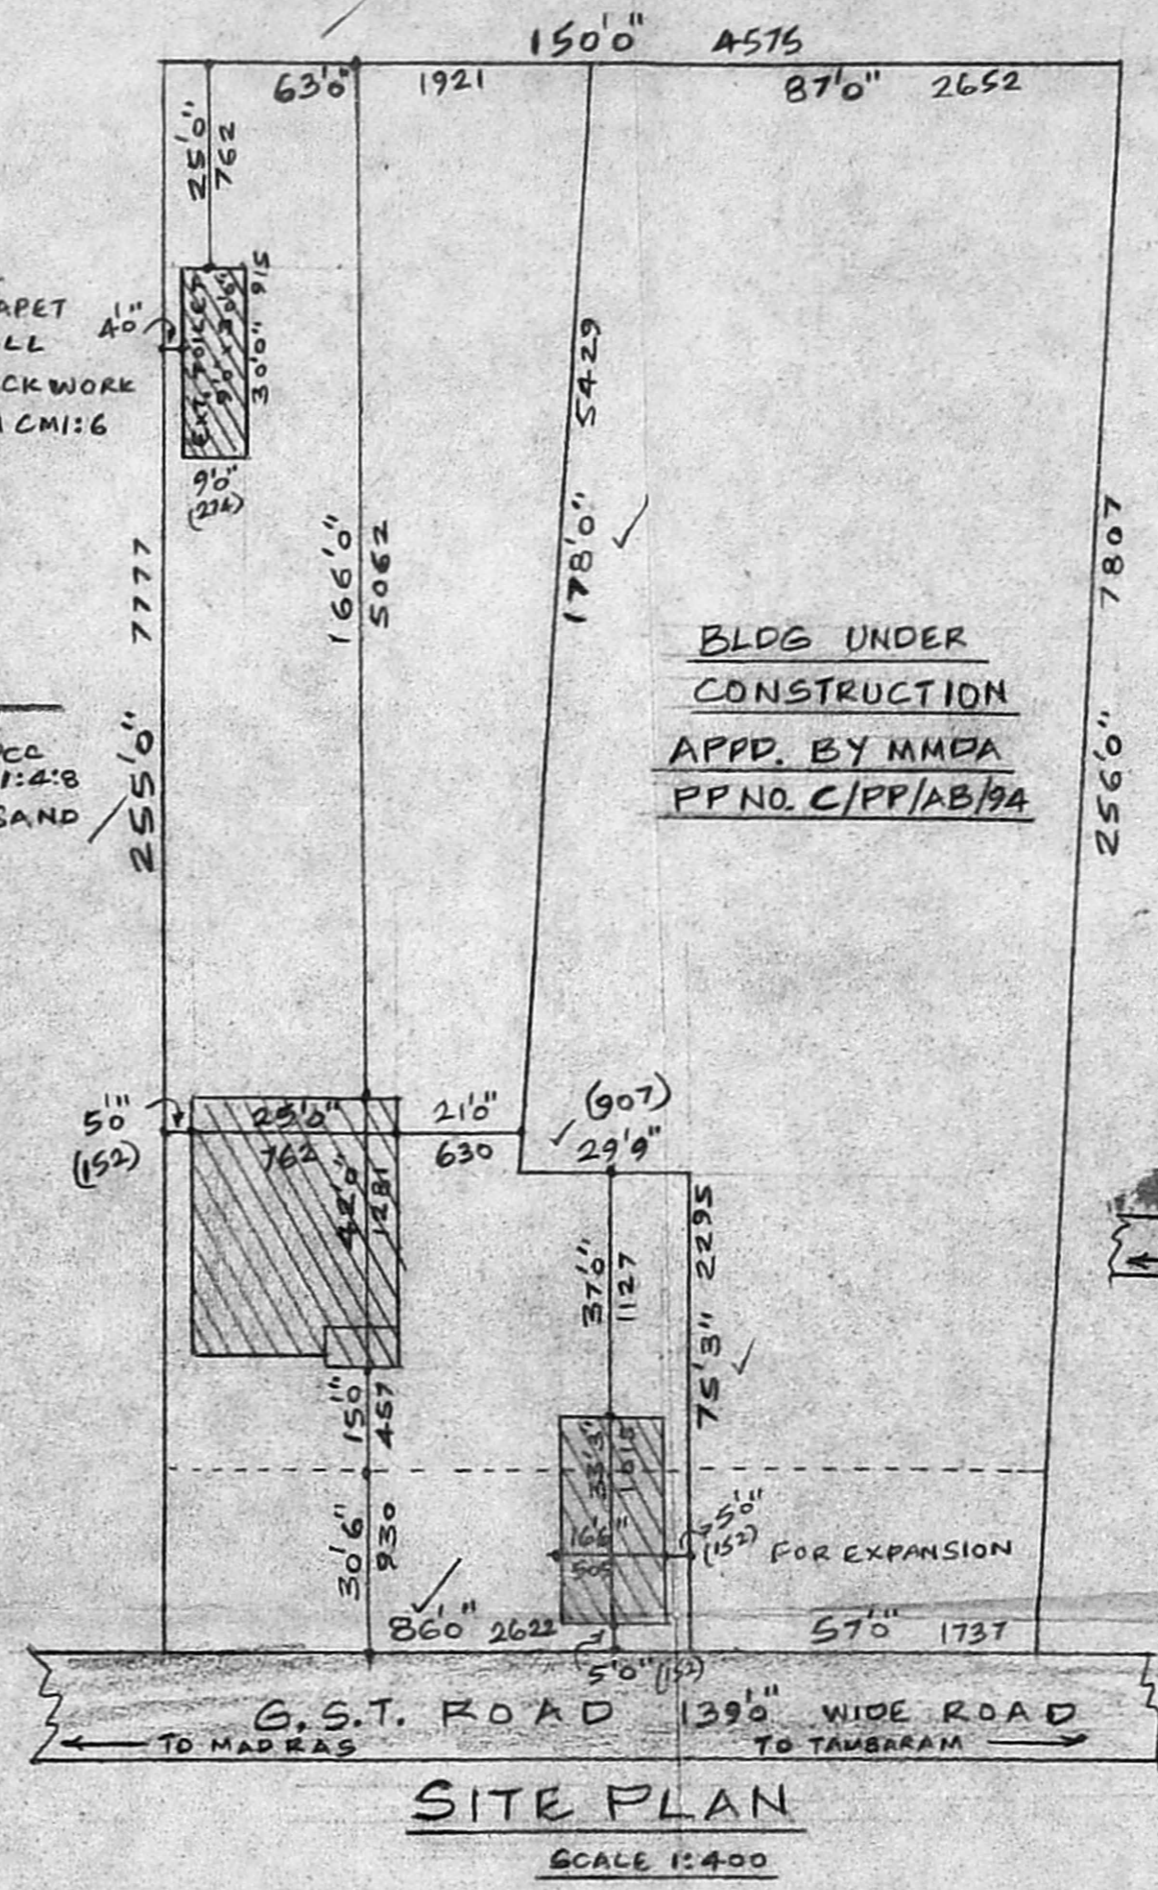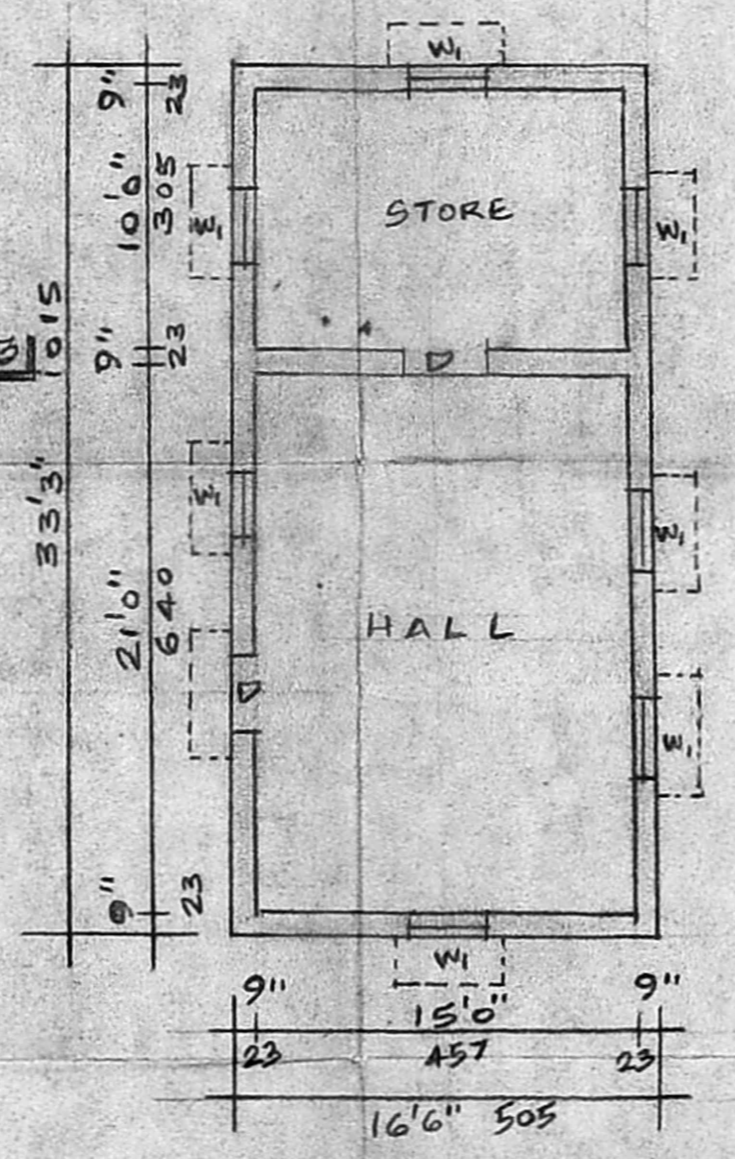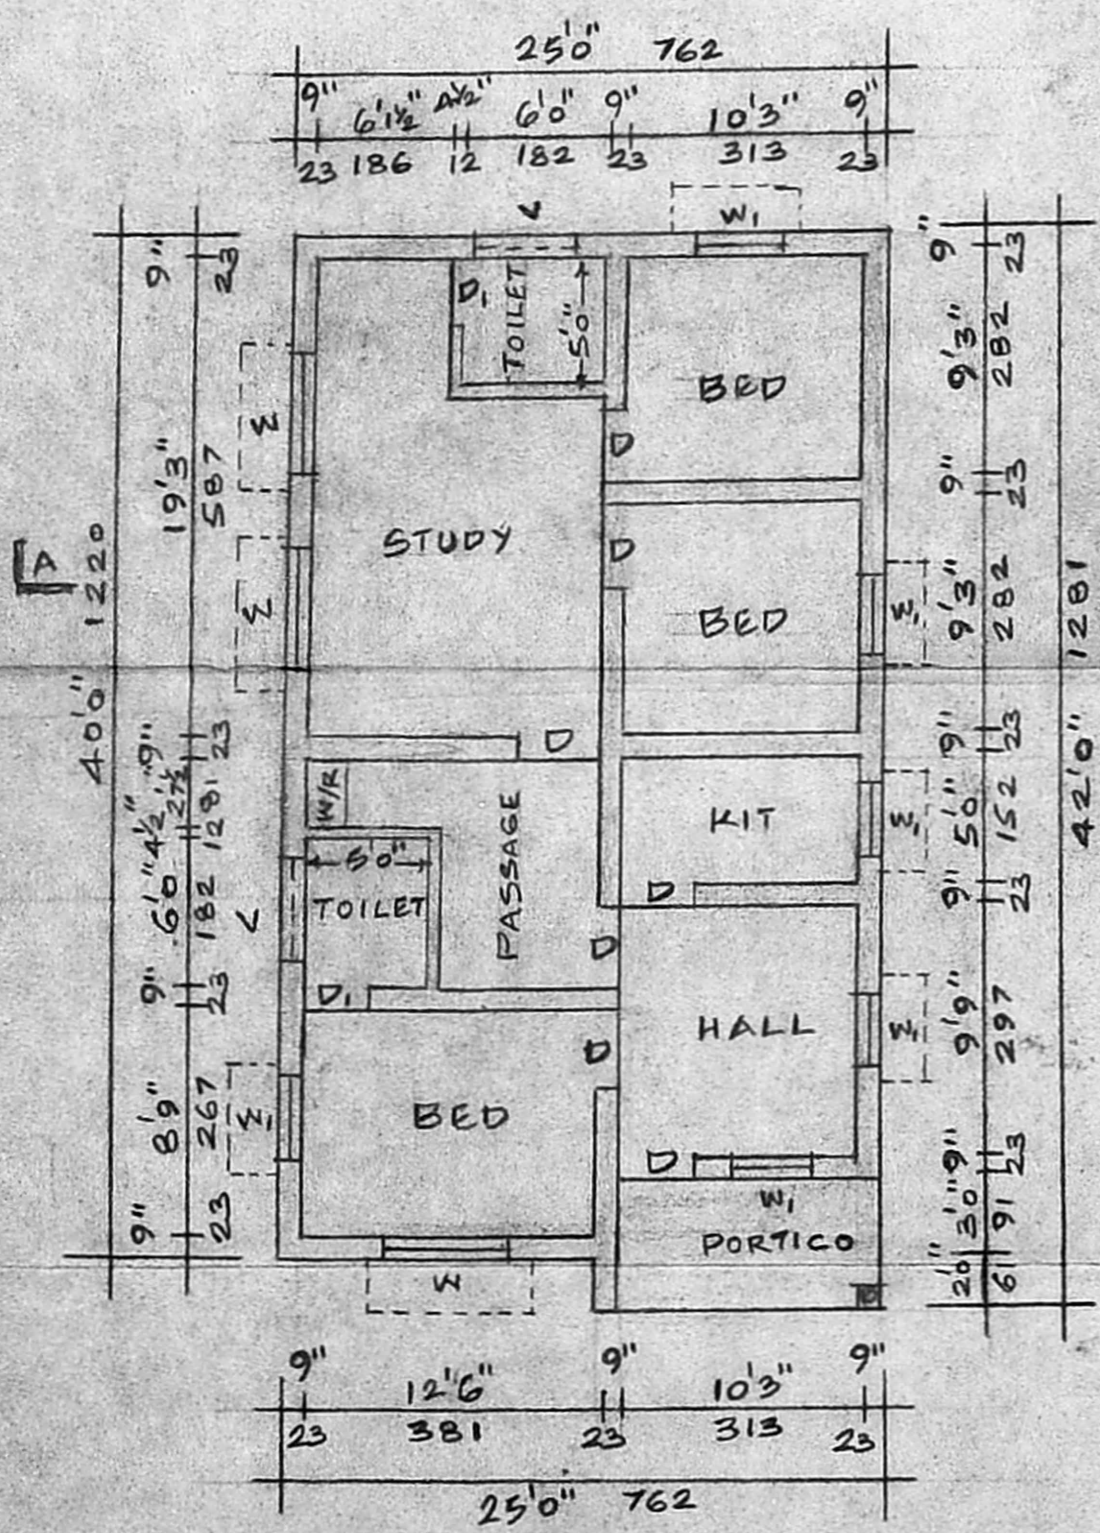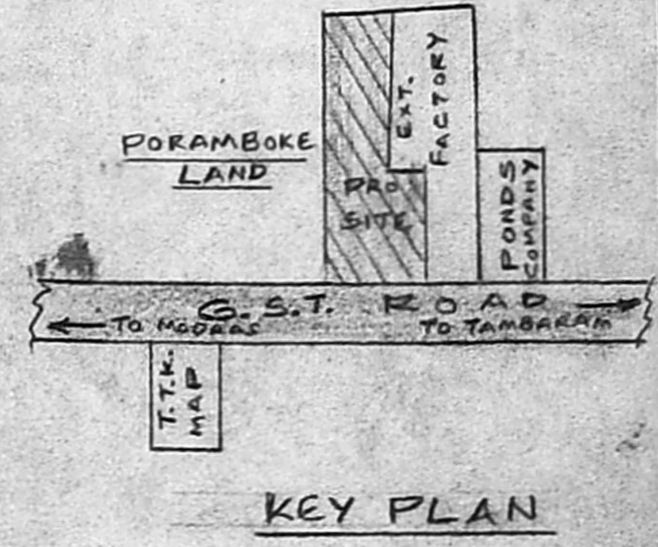

M. K. Jayaram  
M. Srinivasan

PHONE: 2342828.  
**C. GANESAN.**  
LICENCED SURVEYOR  
ALANDUR MUNICIPALITY, PALLAVARAM,  
MUNICIPALITY, TAMBARAM MUNICIPALITY,  
AMBATTUR MUNICIPAL TOWNSHIP,  
139, KARUNEEGAR STREET,  
ADAMBAKKAM, MADRAS-83