


PLAN SHOWING THE PROPOSED BUILDING AT RS.NO.72/14 PLOT NO D2/E2 PART, MADURA PERUMAL STREET, 'B' BLOCK, VALASARAVAKKAM, SAIDAPET TALUK, CHENGELPT, M.G.R. DISTRICT, SUB. DIV. 72/1.2.3.4.5.6.13.14.15

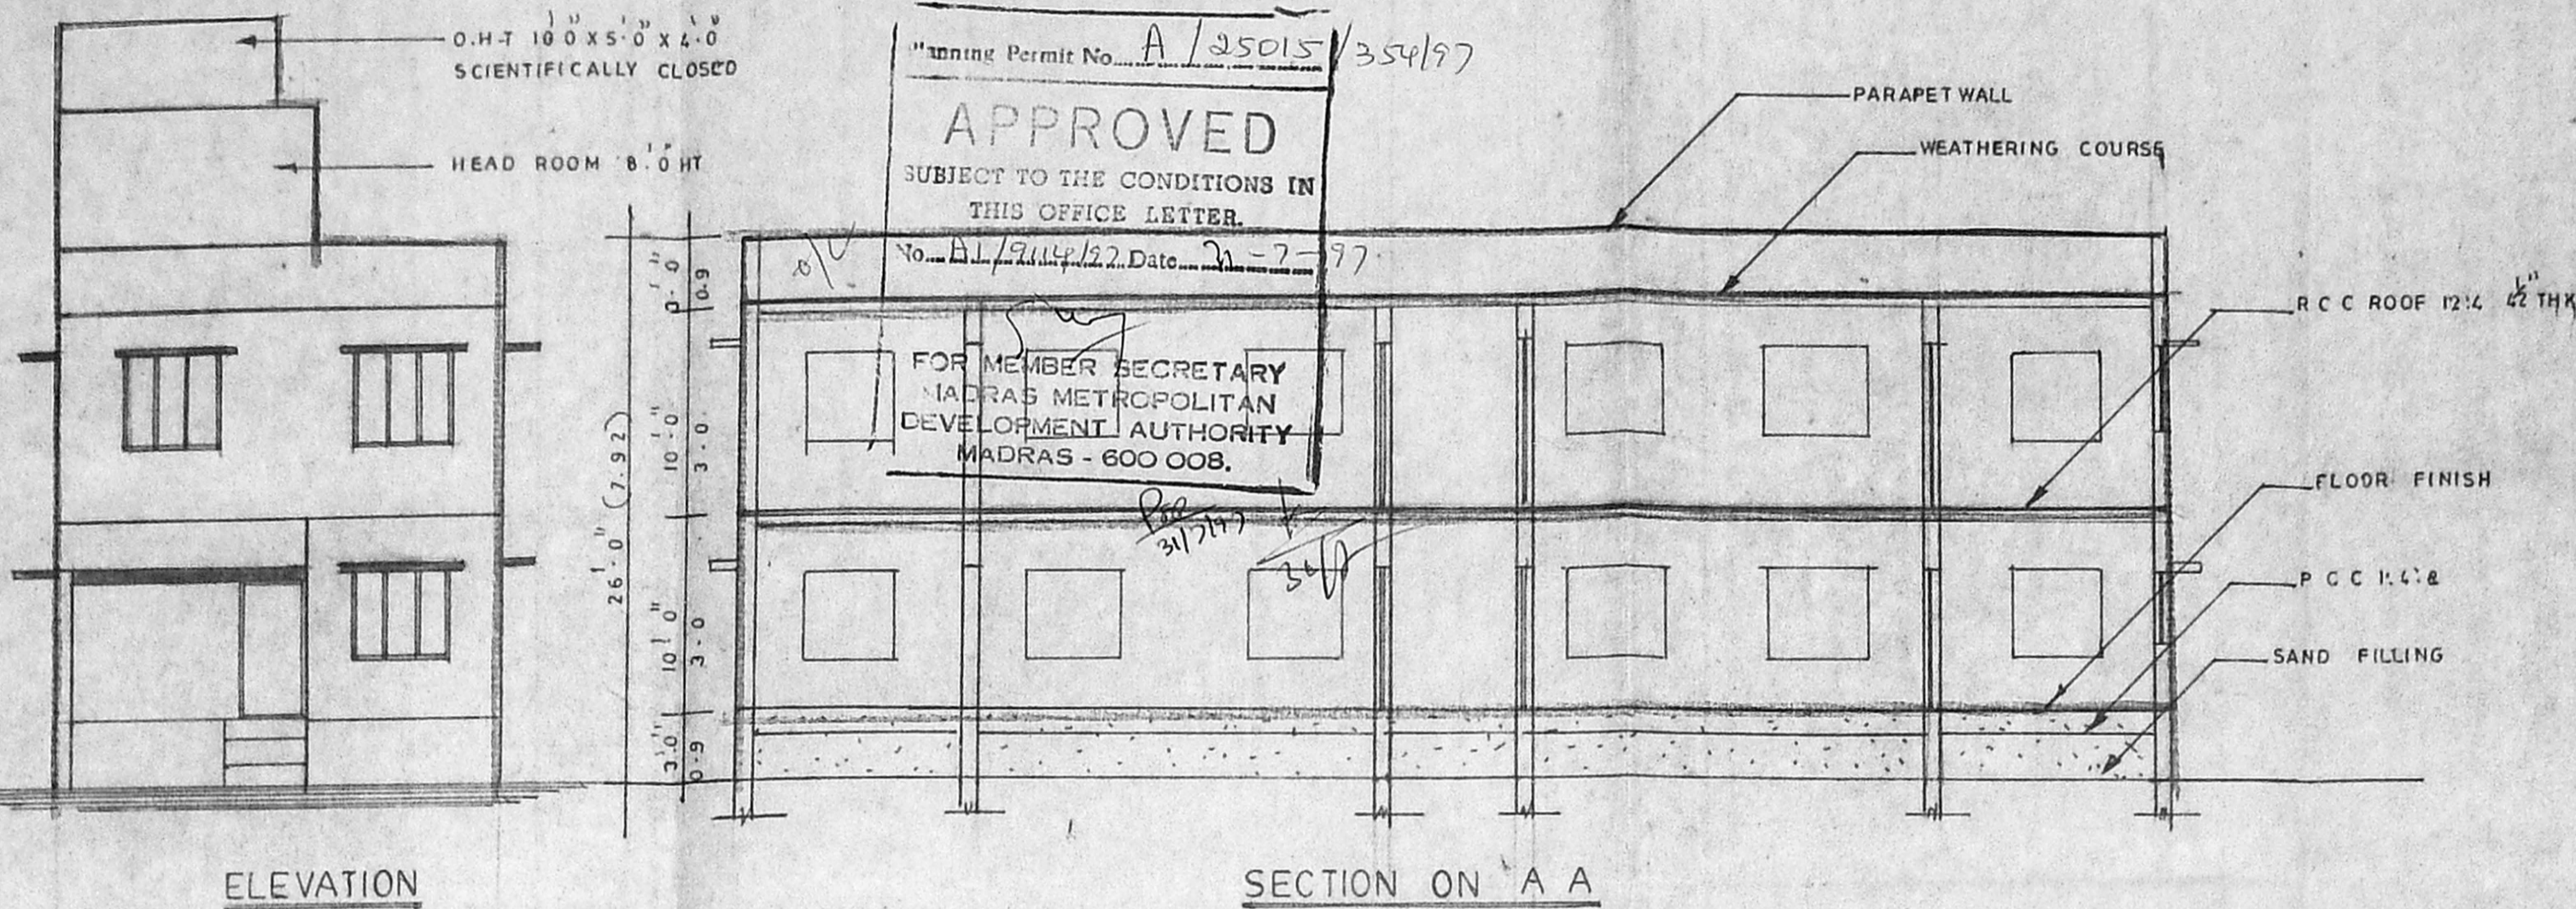

JOINERY DETAILS			
D	DOOR	3'3" x 7'0"	1.0 x 2.2 M
DF	DOOR	3'0" x 7'0"	0.9 x 2.2 M
D2	DOOR	2'6" x 7'0"	0.7 x 2.2 M
W	WINDOW	5'0" x 4'5"	1.5 x 1.3 M
W1	WINDOW	4'8" x 4'5"	1.3 x 1.3 M
V	VENTILATOR	3'0" x 2'0"	0.9 x 0.6 M

AREA DETAILS			
	SQ FT	M ²	
PLOT AREA	2535	235.50	
G.F. AREA	1529	142.02	
E.F. AREA	1529	142.02	
TOTAL AREA	3058	284.07	14/7/97
COVERAGE	60%		16/7/97
F.S.I	1.2		A1/9114/97

RESIDARY PLOT AREA DETAILS			
	SQ FT	M ²	
TOTAL PLOT AREA	8692	807.5	
PLOT AREA	2535	235.50	
PLOT AREA	2535	235.50	
PLOT AREA	2608	242.29	
COMMON AREA	1014	94.2	

SPECIFICATION

FOUNDATION: COLUMN FOUNDATION IN C.C 1:2:8

FLOORING: MOSAIC FLOORING @ 100 P.C.C 1:2:8 SAND FILLING

SUPER STRUCTURE: F.B WORK IN CM 1:5

R.C.C.: C.C 1:2:4

WOOD WORK: TEAK WOOD

PLASTERING: 12 MM THK, C.M 1:4

FINISHING: CEMENT PAINT @ PLASTERED SURFACE








INDEX	
PROPOSED	
ROAD	
SITE BOUNDARY	

DRAWN: S. HANGALESWARI DATE:

SCALE 1" = 8'-0" 1:100

Srinathan (P.A)
(POWER AGENT)
OWNER

P. Narayanasami
Ph: 8275389 Kes
P. NARAYANASAMI 21535 OM
CONSULTING CIVIL ENGINEER
LICENSED SURVEYOR
CORPORATION OF MADRAS
LIC. NO. 21
28, Melbair Mathu Street
Nungambakkam
MADRAS - 600 034.

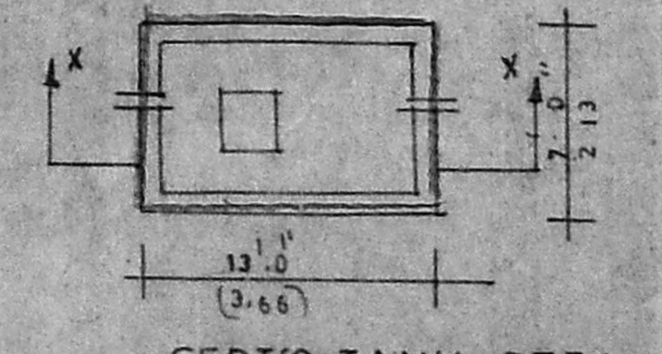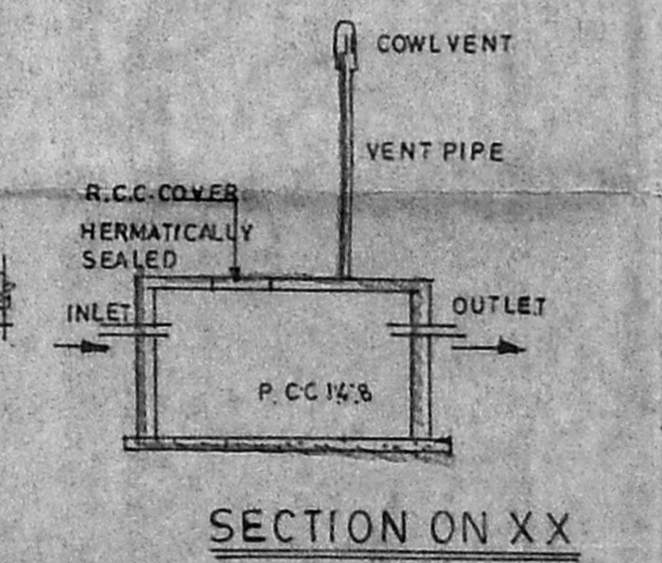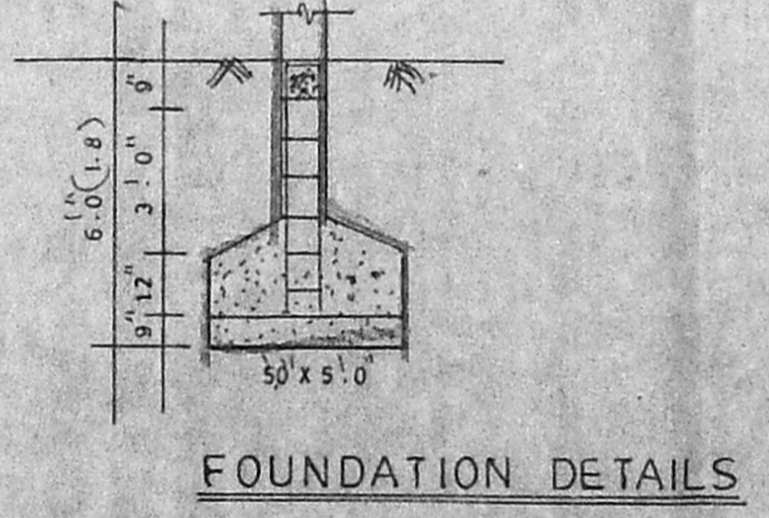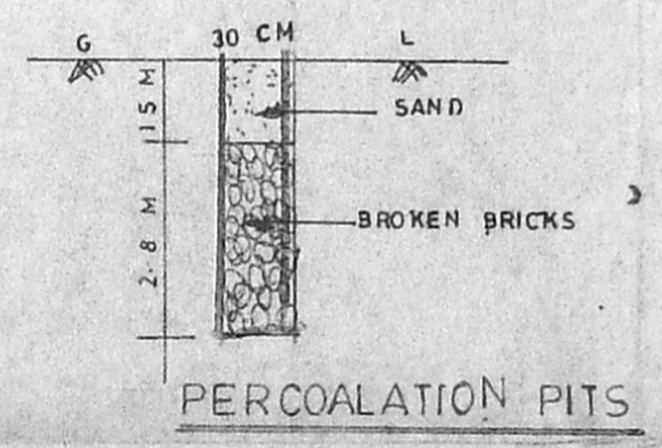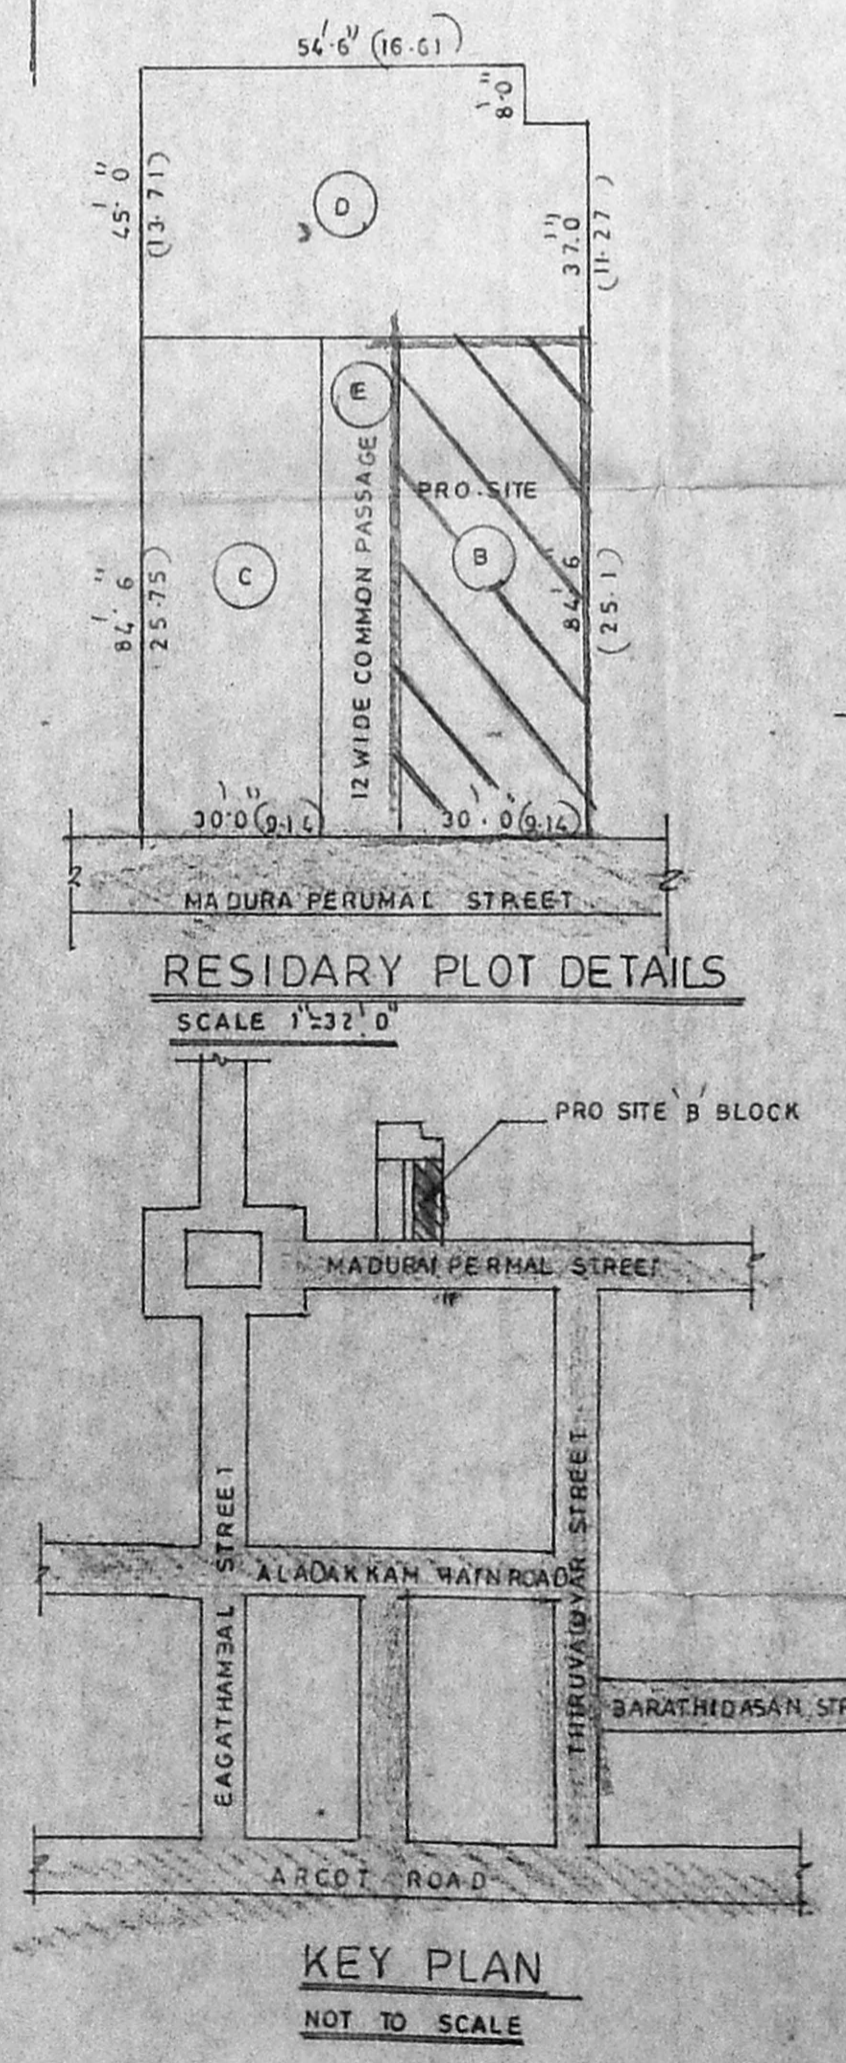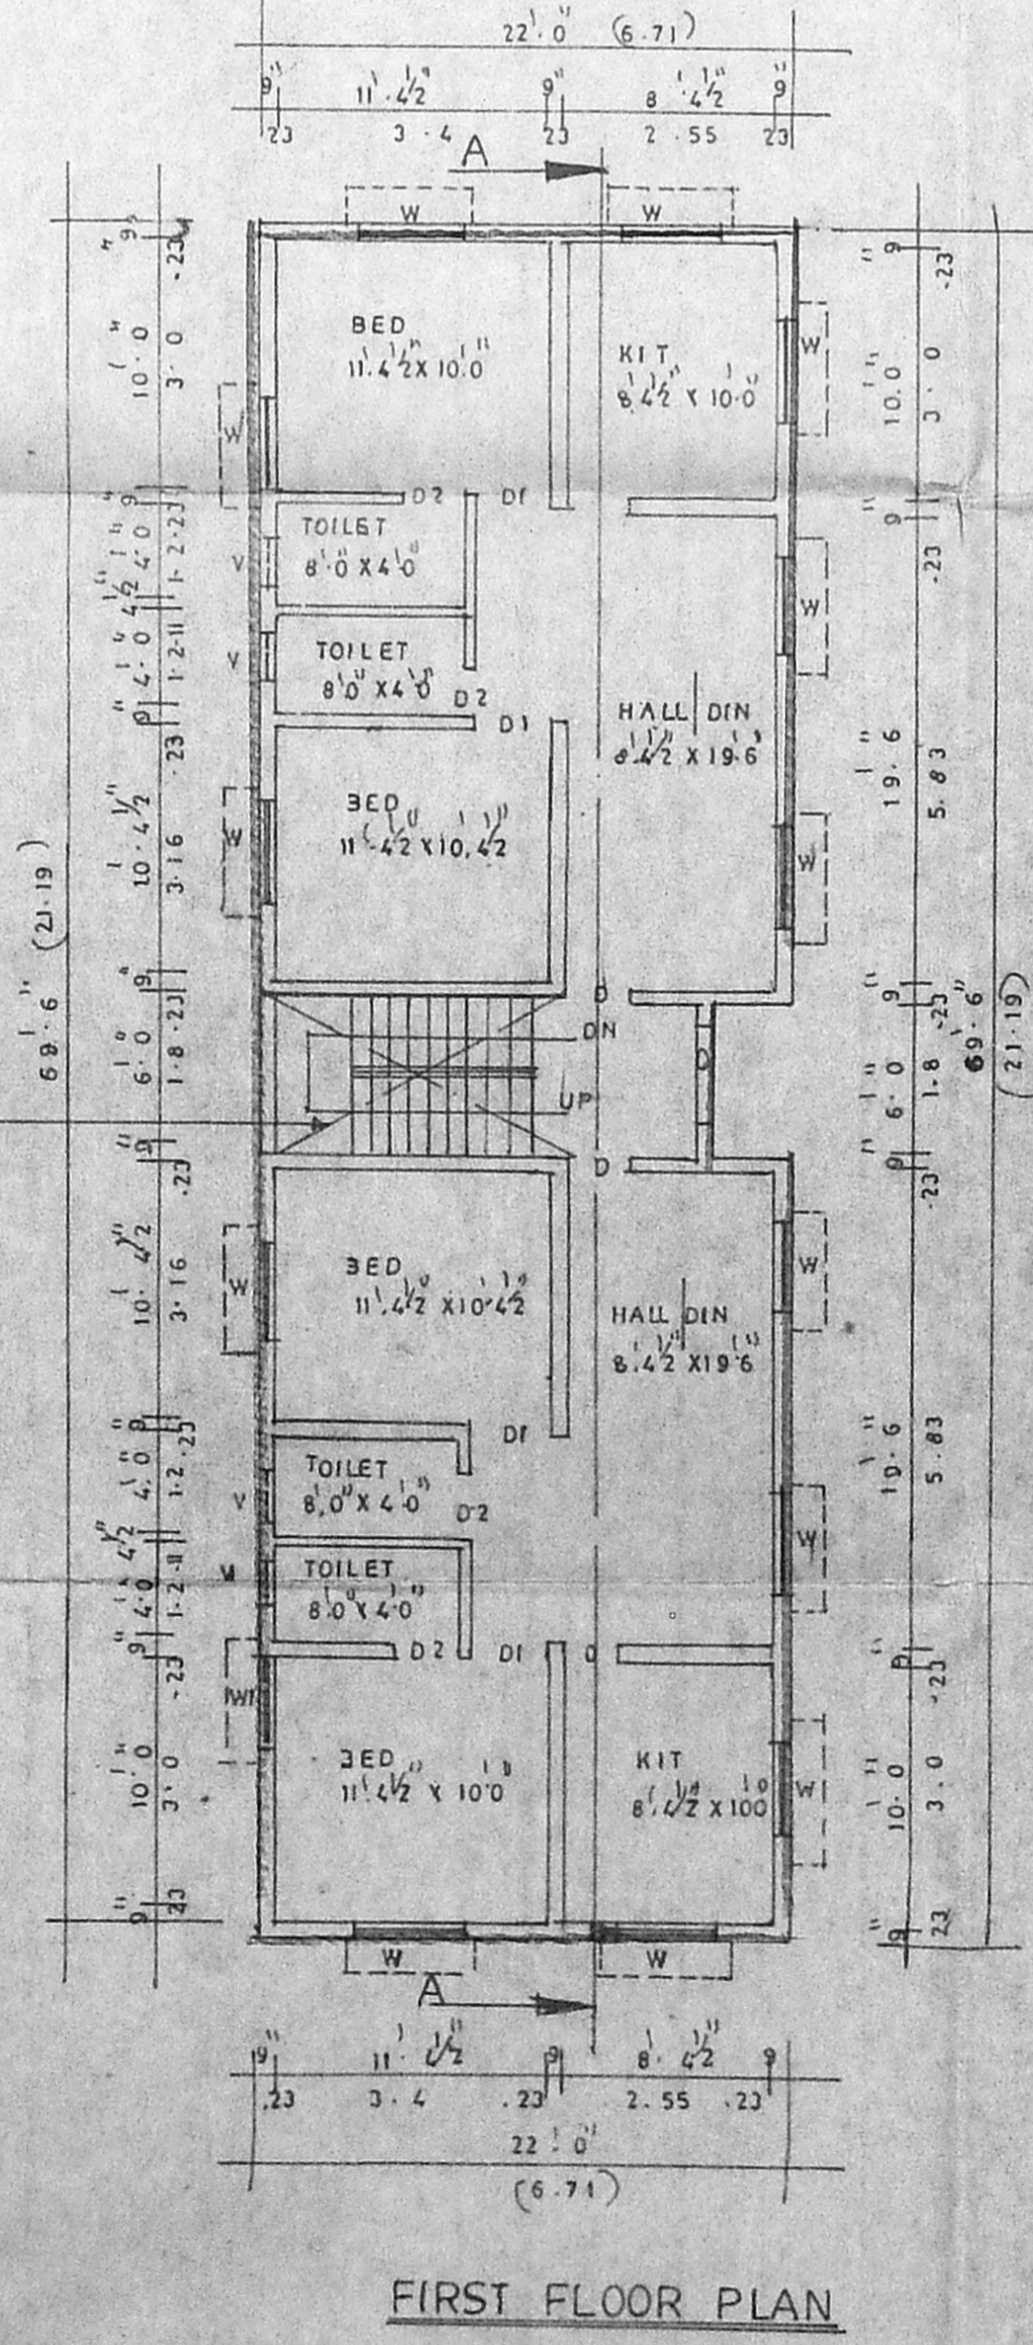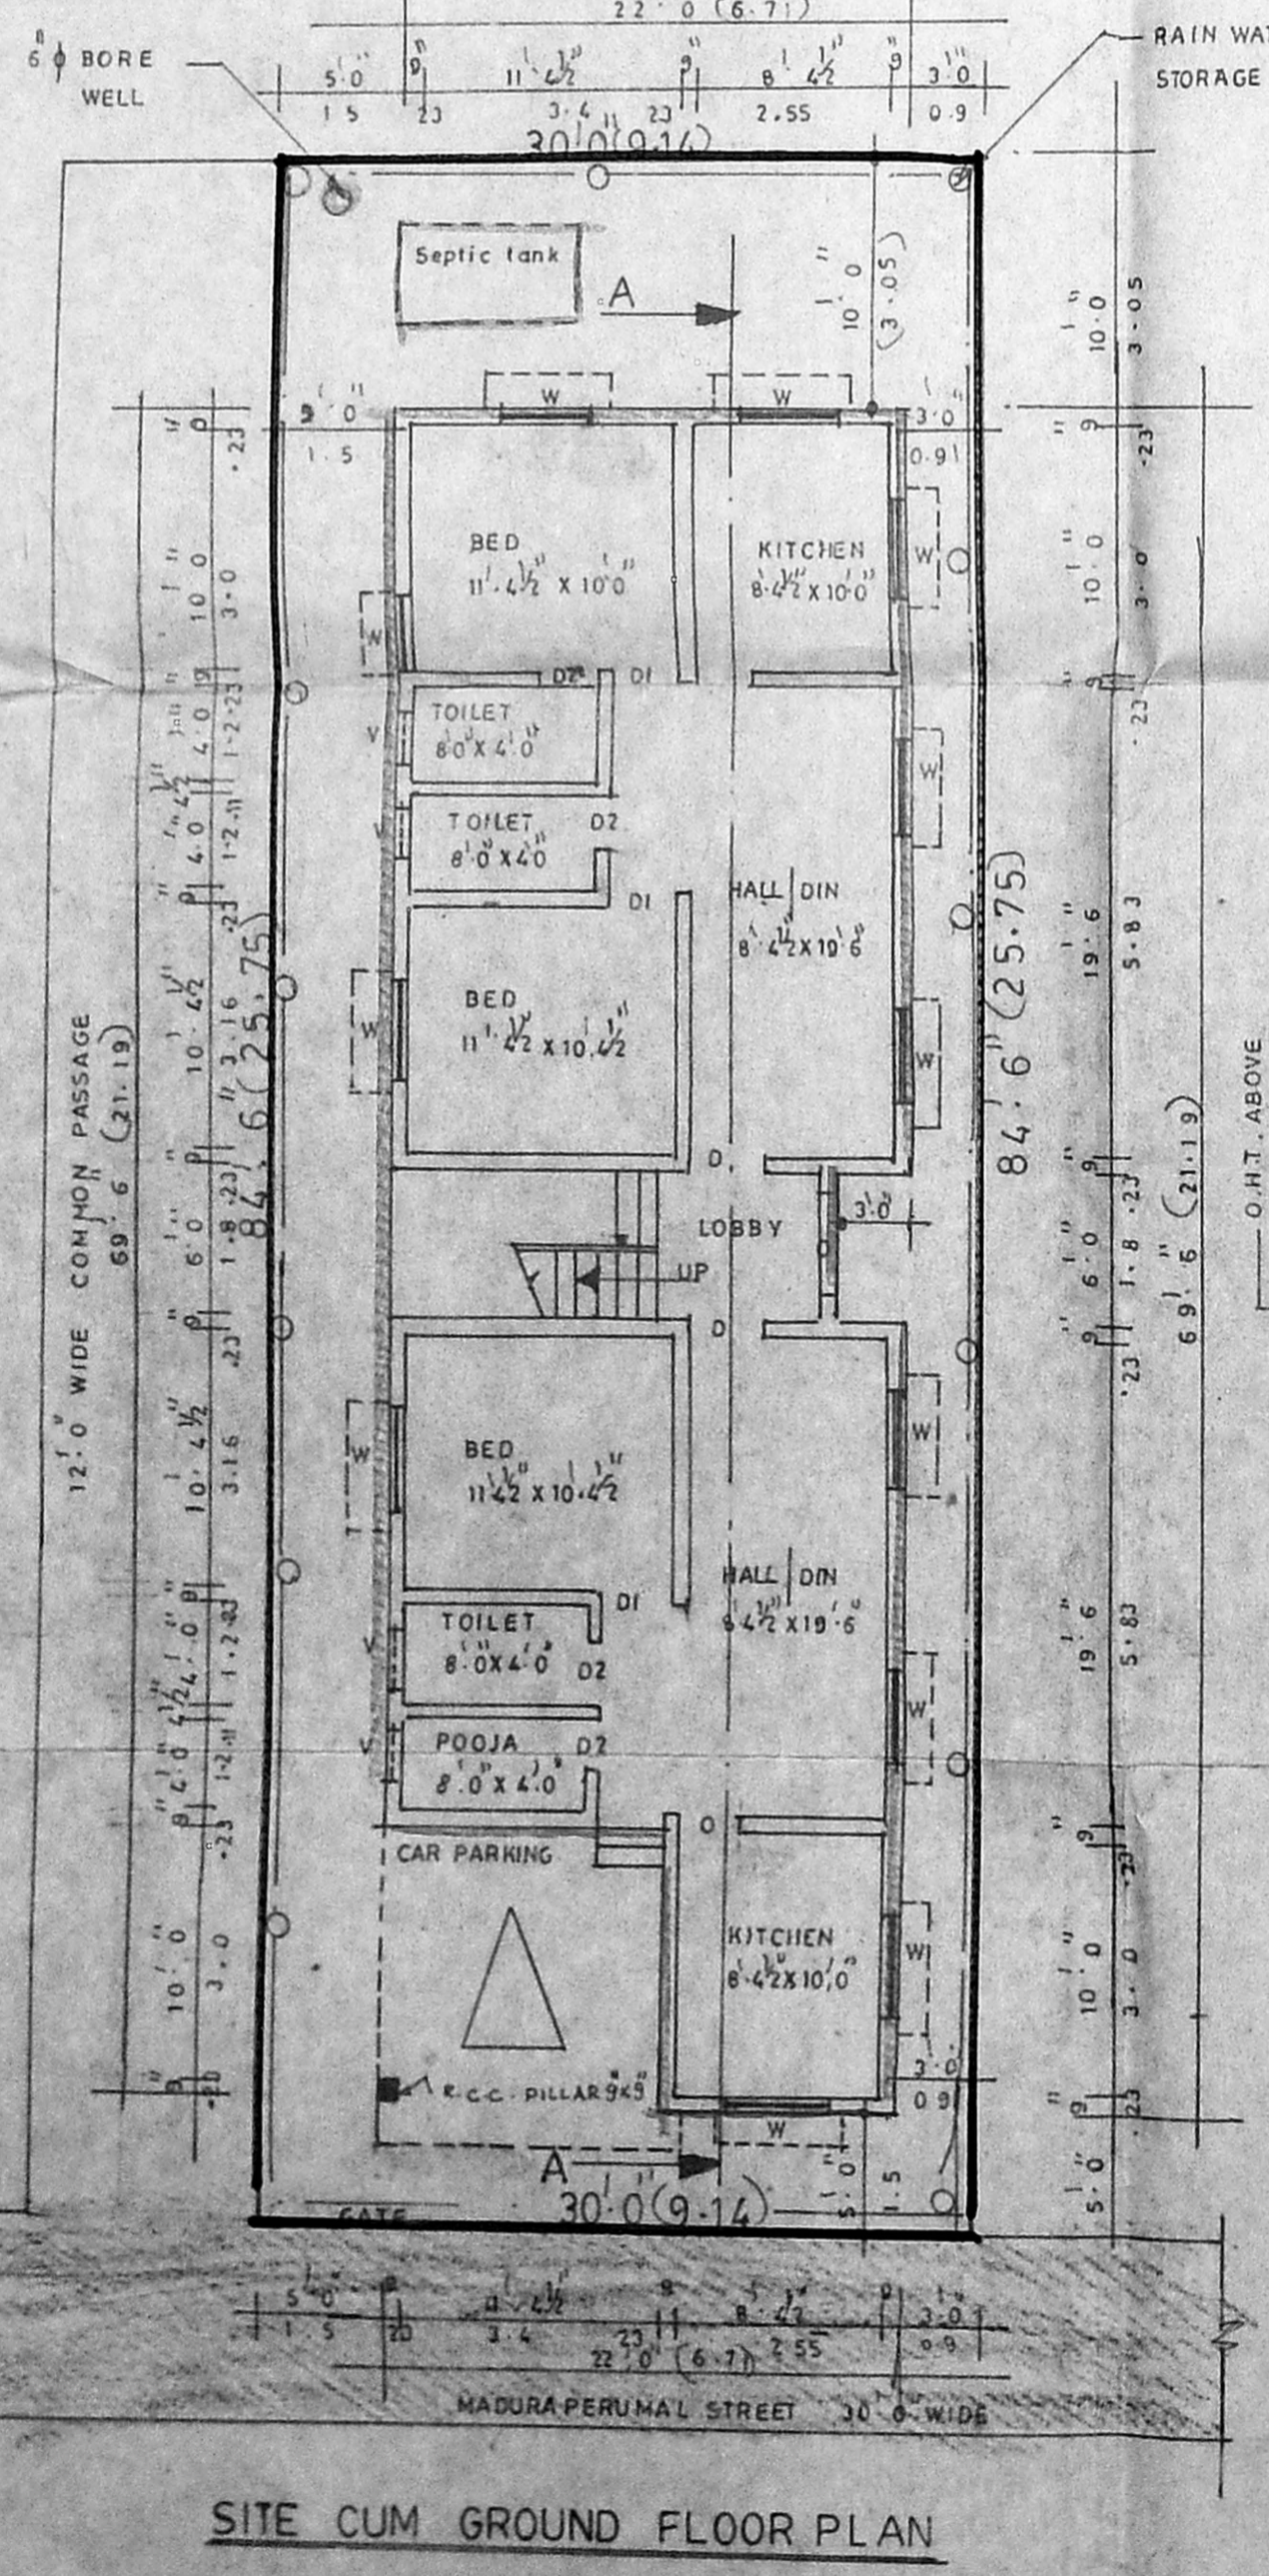

LICENSED SURVEYOR