


Sentry plan  
A/19428/92

NOTE:  
0.30 Ø PIT AROUND  
THE BUILDING 3.05 G/C  
FILLING WITH BRICK JELLY  
WITH SAND AS PER MADA 290  
SPECIFICATION FOR RAIN WATER  
STORING.

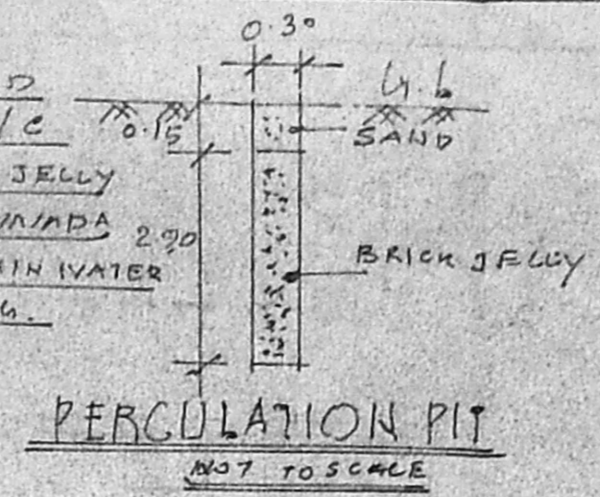

PLAN SHOWING THE EXG. BUILDING  
(RESIDENTIAL) TO BE REGULARAISED  
P. NO. 41, "SAKTHI NAGAR" IN S. NO. 47/5  
MUDICHUR VILLAGE, ST. THOMAS  
PANCHAYAT UNION, SAIDAPEI  
TALUK, CHENGAI MGR DIST.  
SCALE: 1 CM = 1 MB.

- JOINERIES:
- D. DOOR SIZE 1.00 X 2.00
  - D. " " 0.76 X 2.00
  - W. WINDOW " 1.20 X 1.37
  - W. " " 1.00 X 1.37
  - V. VENTILATOR SEE 0.90 X 0.60
  - J. R.C.C. JALLY 1.50 X 1.37


REFERENCE:  
PROPOSED BUILDING IN  
EXISTING BUILDING IN  
OWNERS SITE BOUNDARY IN  
EXISTING ROAD IN  
STAIR CASE DETAILS: RISE: 17CM  
TREAD: 25"  
WIDTH: 0.76

NOTE:  
COVERAGE 47%  
F.S.I 0.47







AREA DETAILS:  
PROPOSED BUILDING AREA: 88.15 SQM (947  
TOTAL AREA OF THE SITE: 179.30 SQM (1928 SRPT)

REFERENCE:  
APPROVED LAY OUT IN P.P.D NO 157  
L.O NO 92  
BY THE COMMISSIONER ST. THOMAS MOUNT PANCHAYAT  
UNION VIDE LETTER NO 24839/92 DATED 23.11.92.

L. M.  
L. MANI,  
LICENSED SURVEYOR  
Tambaram Municipality &  
Consulting Civil Engineer  
NO. 176, VELACHERY ROAD  
SELAIYUR, MADRAS-73

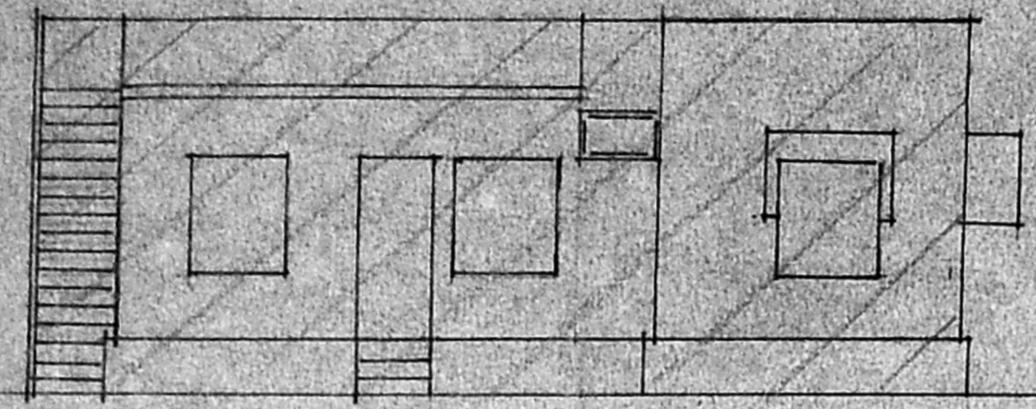

A/24294/233 h2  
APPROVED  
SUBJECT TO THE CONDITIONS IN  
THIS OFFICE LETTER.  
No. A/19428/92 Date: 11-6-92  
FOR MEMBERS SECRETARY  
MADRAS METROPOLITAN  
DEVELOPMENT AUTHORITY  
MADRAS 600 008.

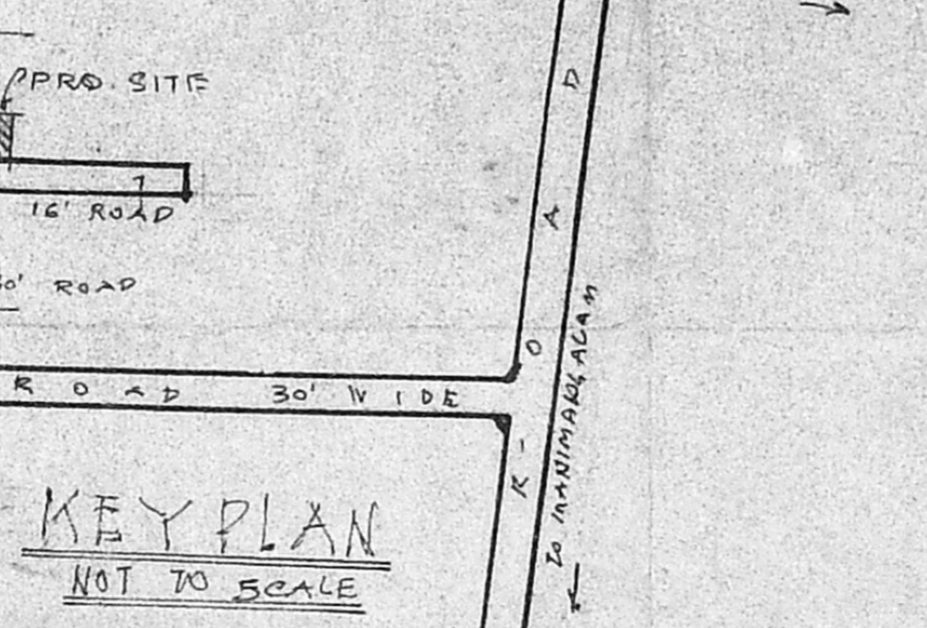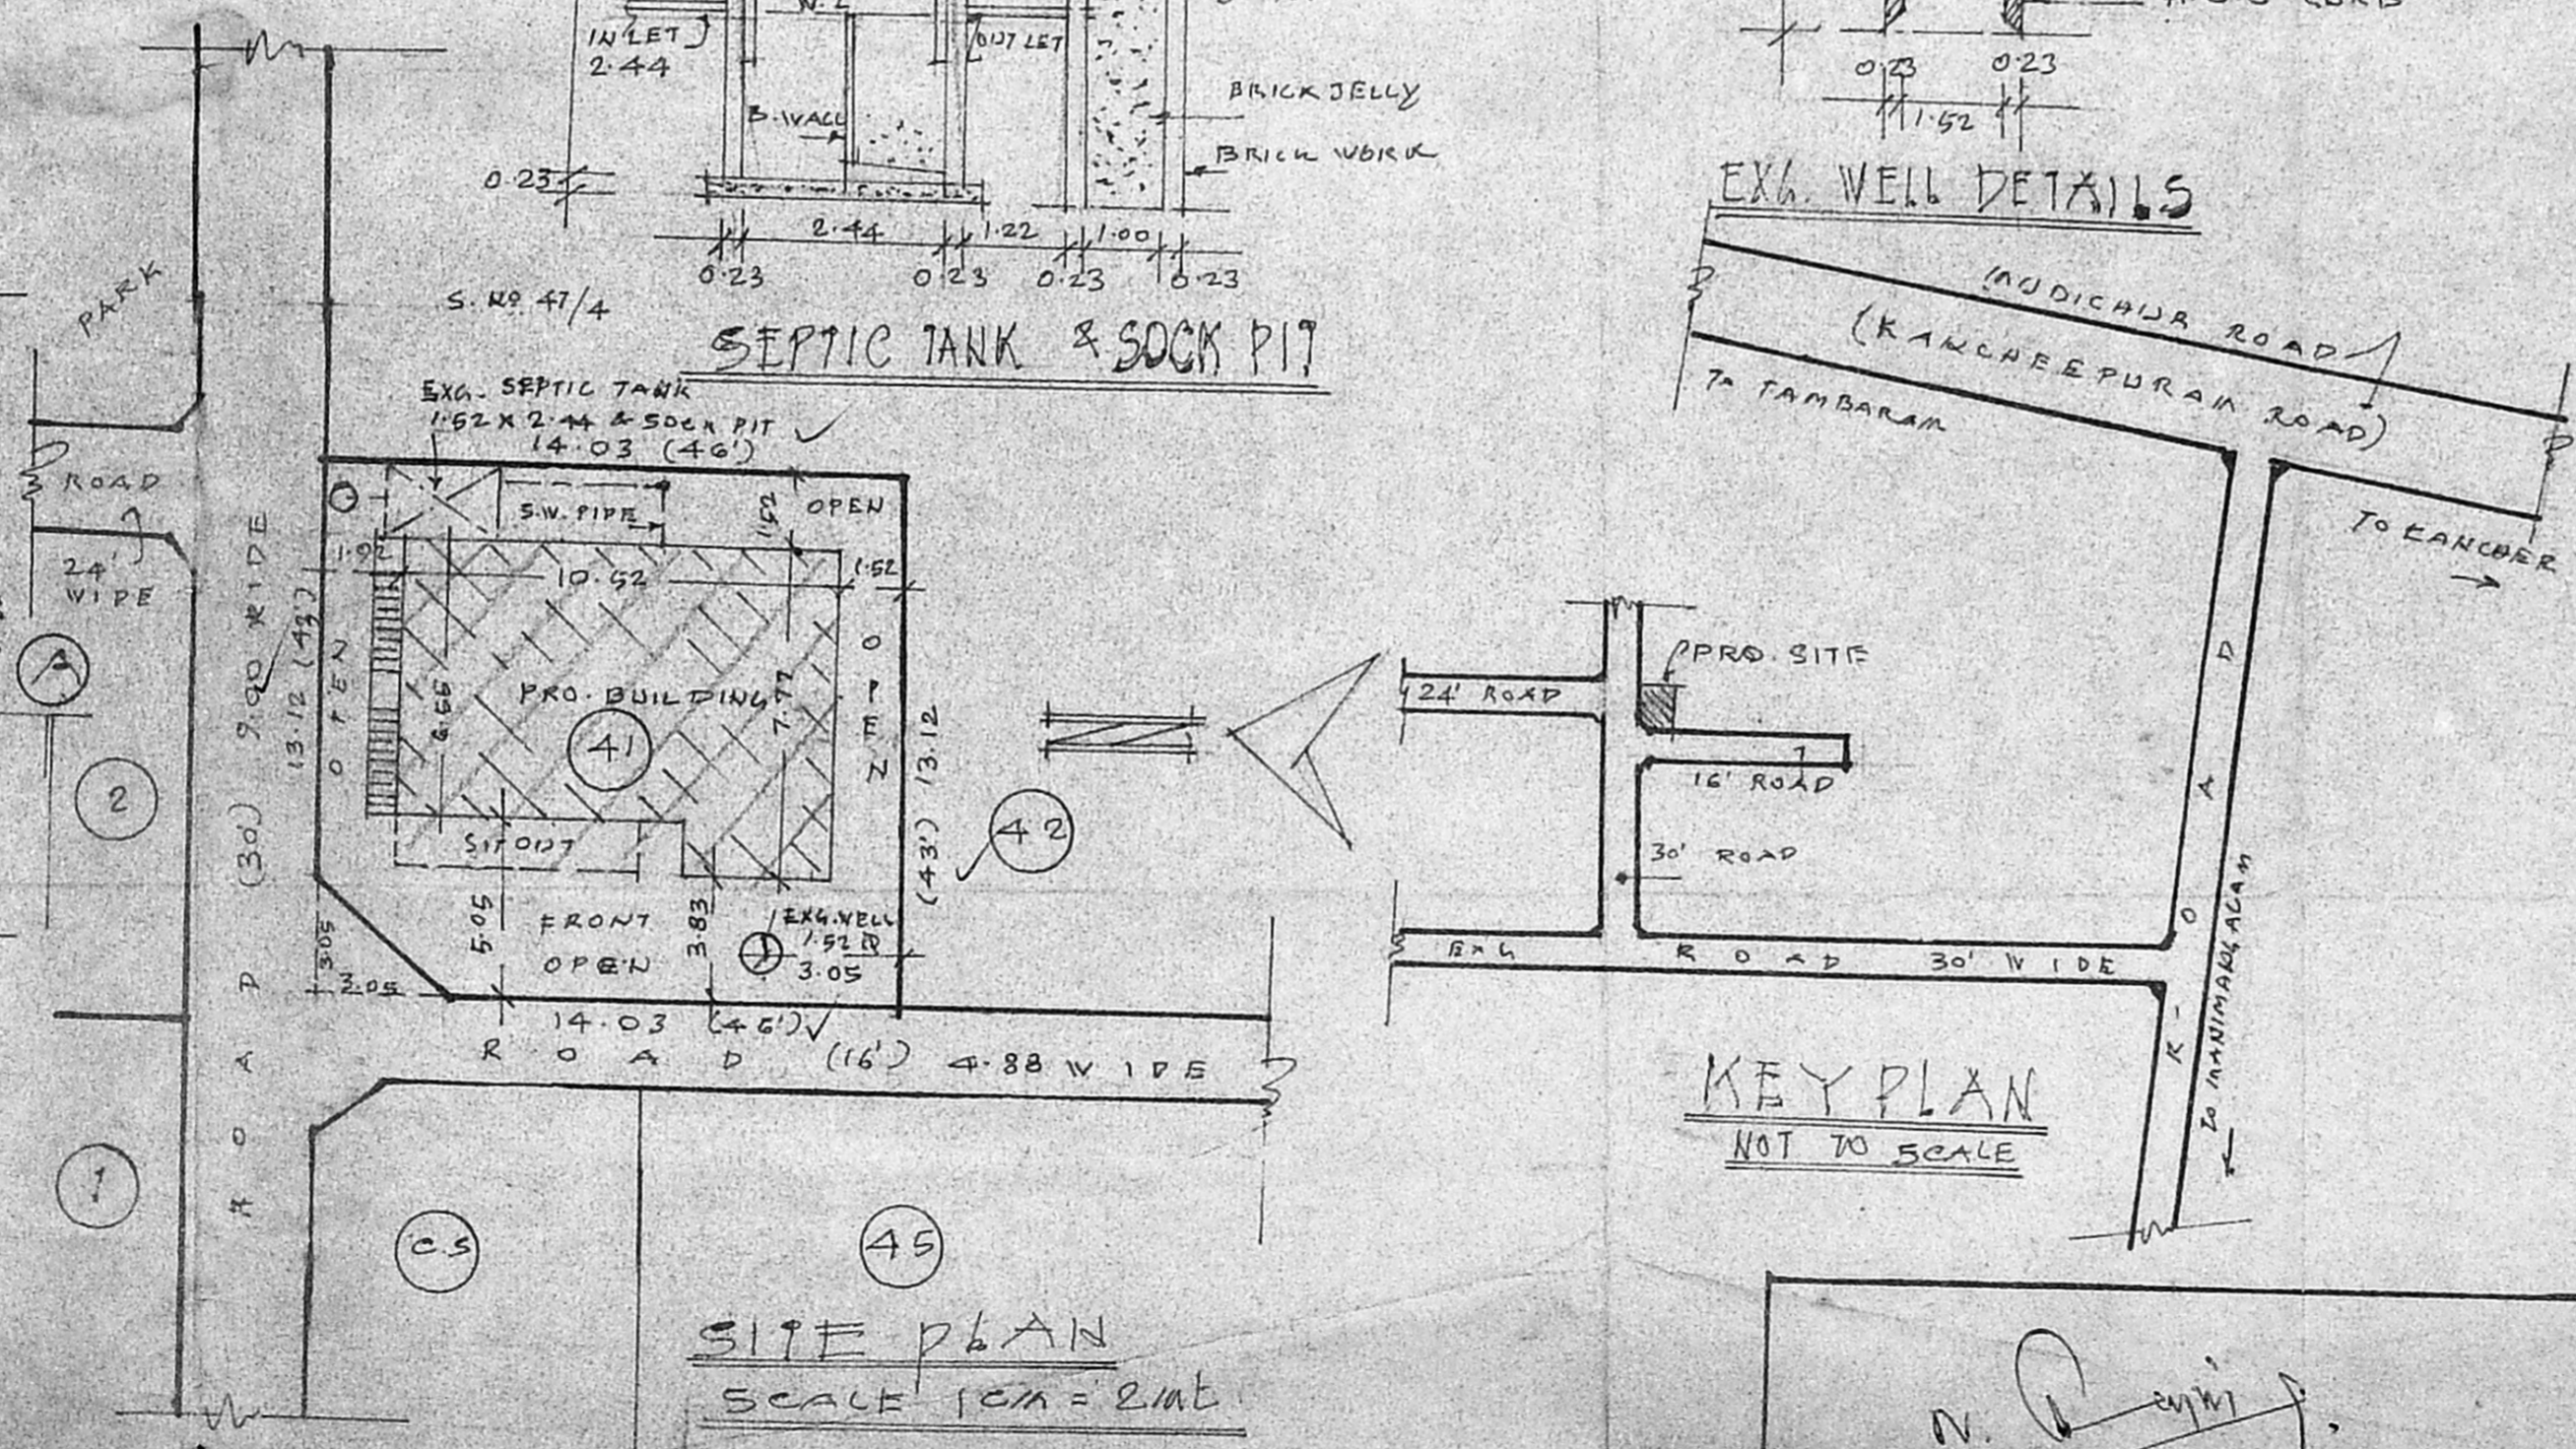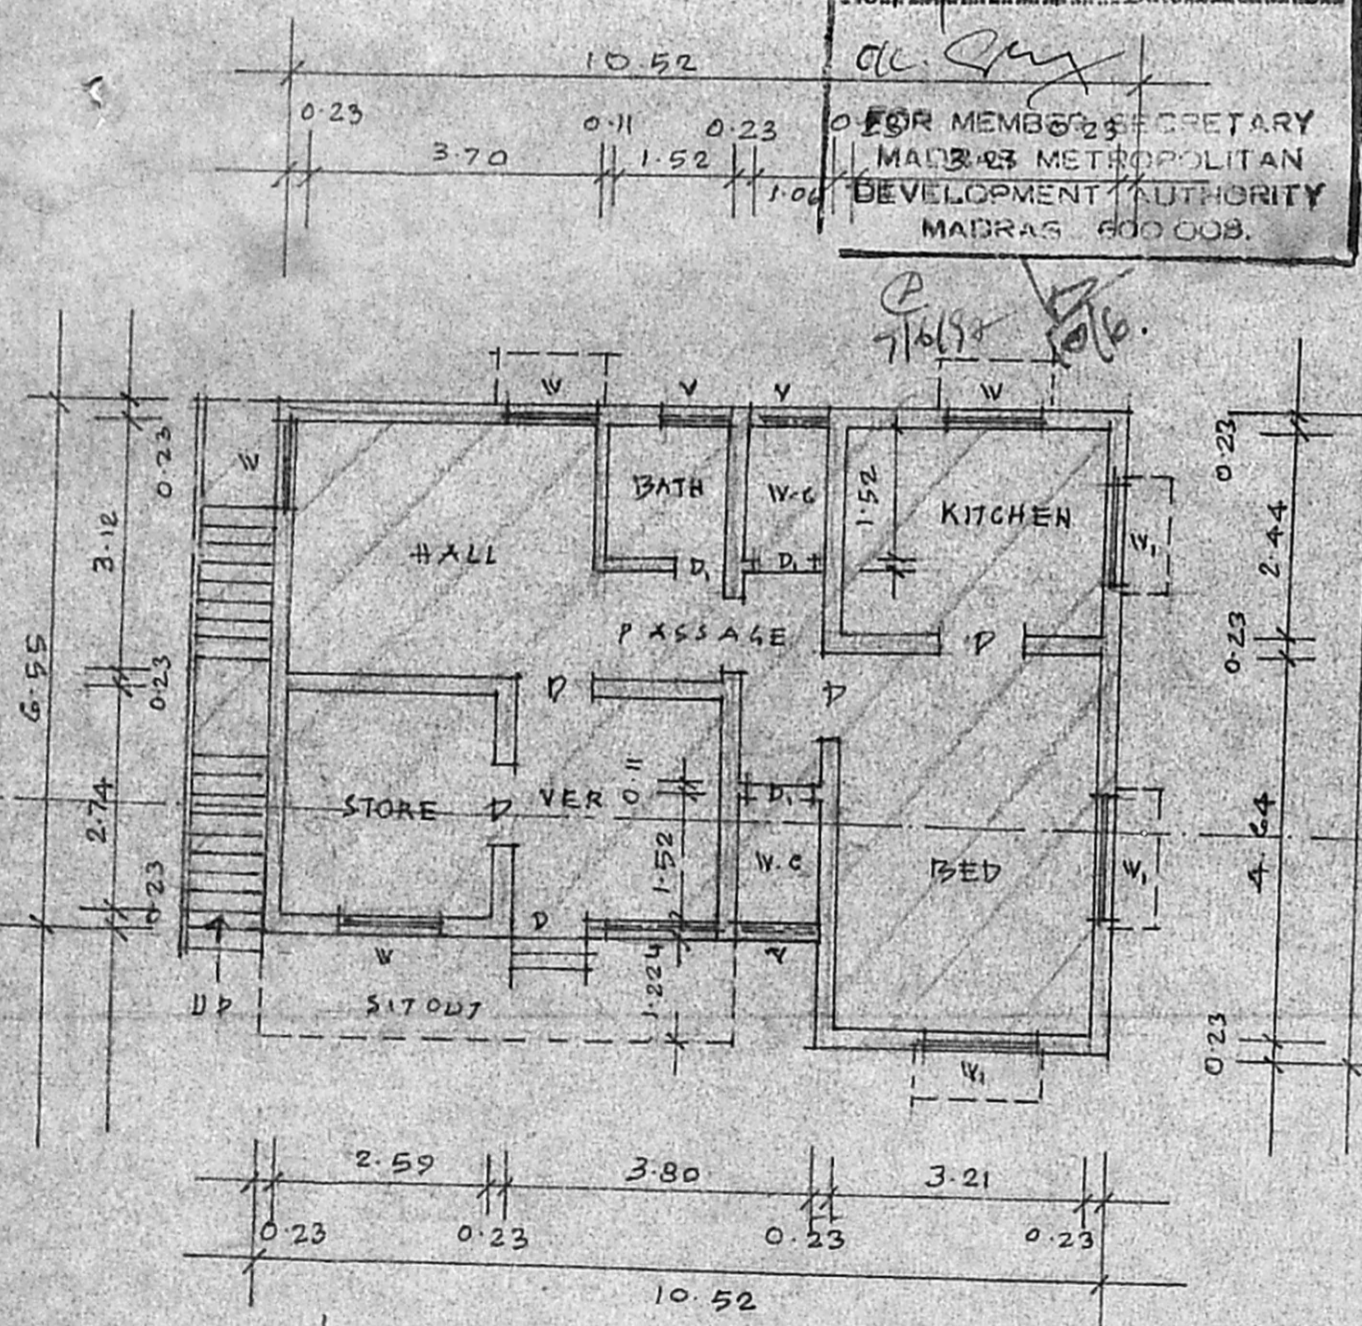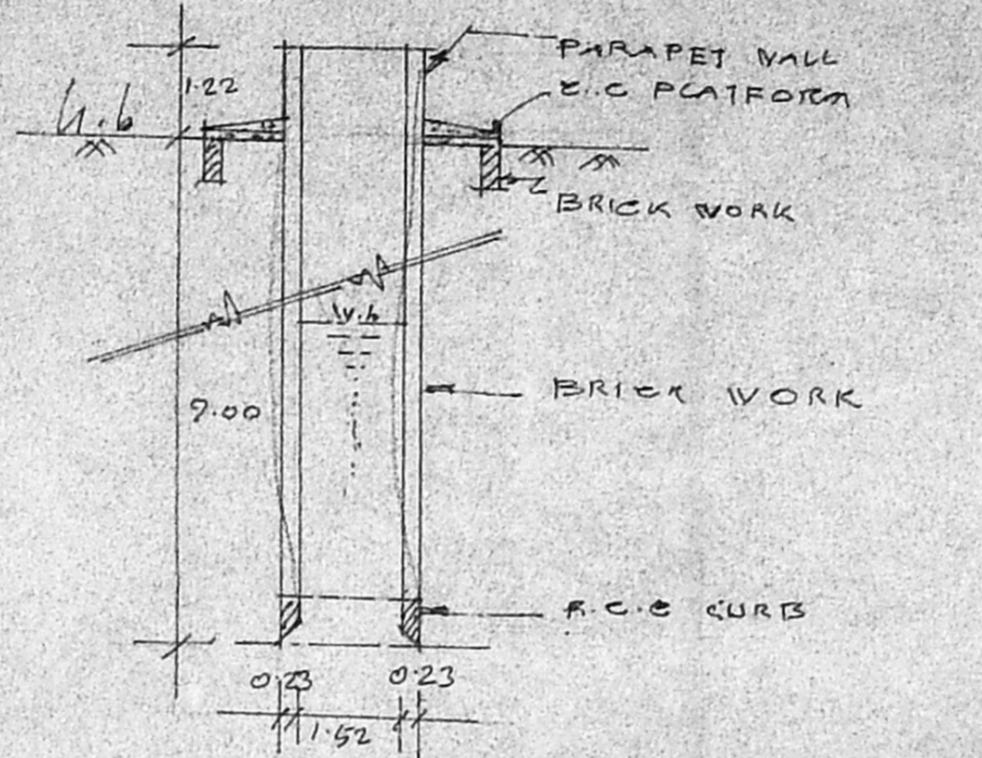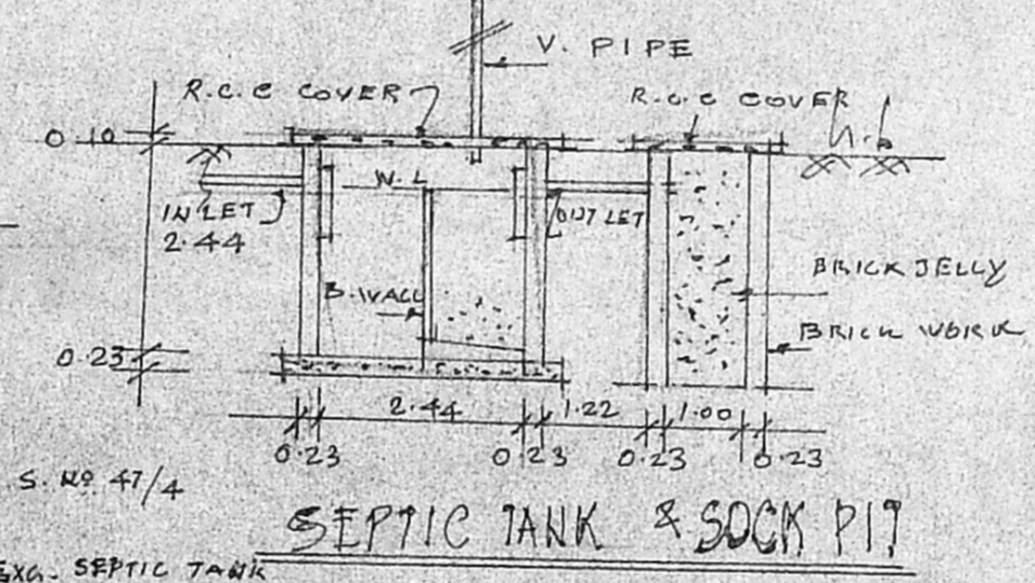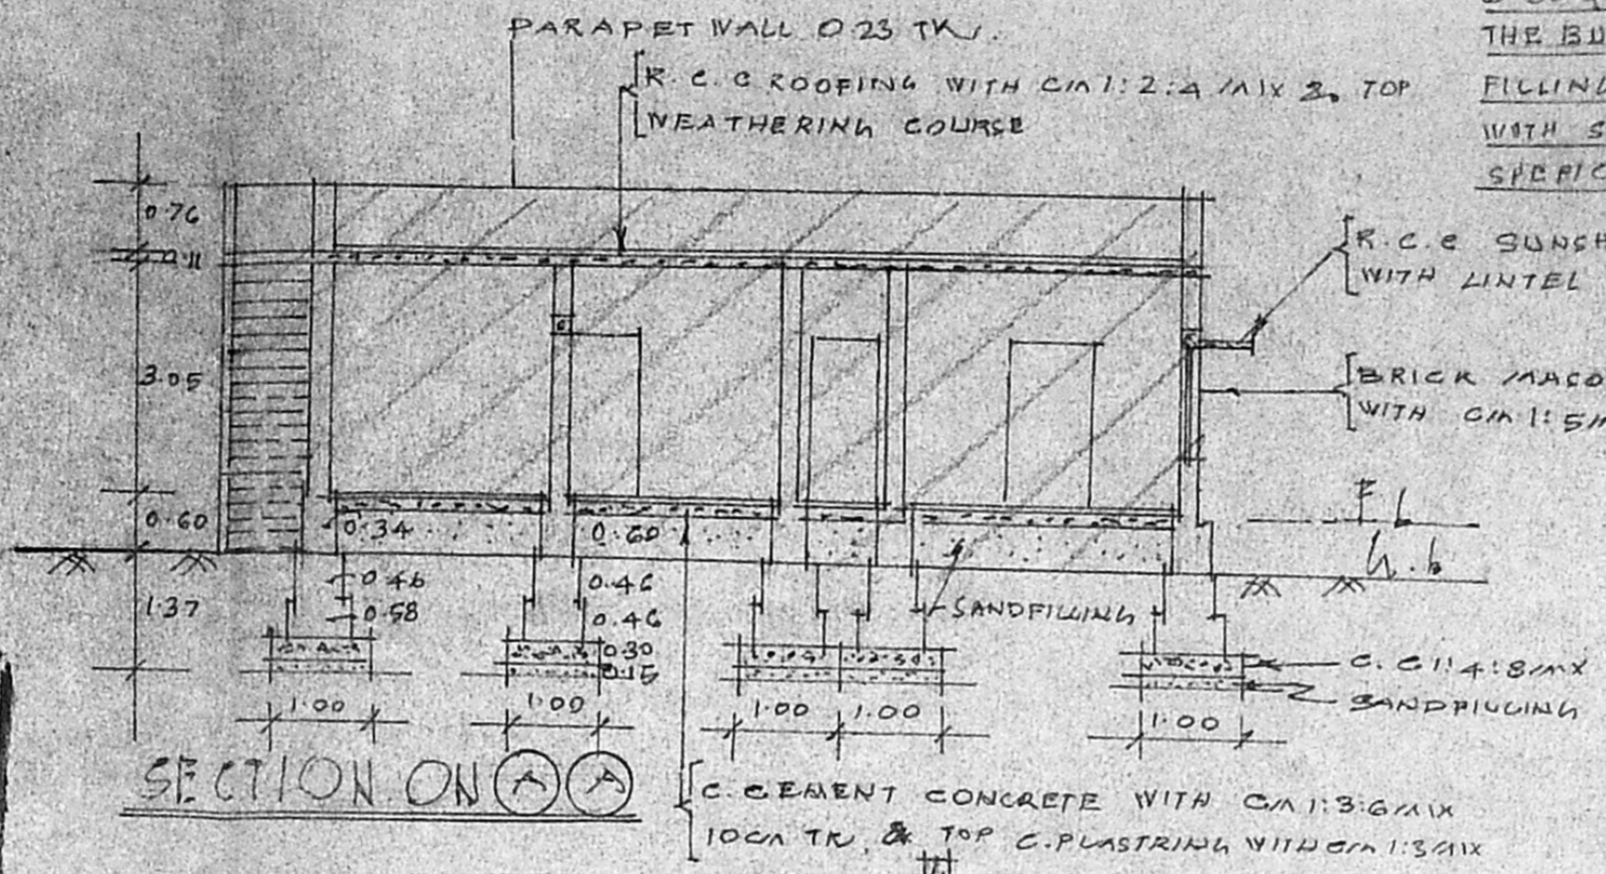

N. [Signature]  
OWNERS SIGNATURE

LICENSED SURVAYOR.