
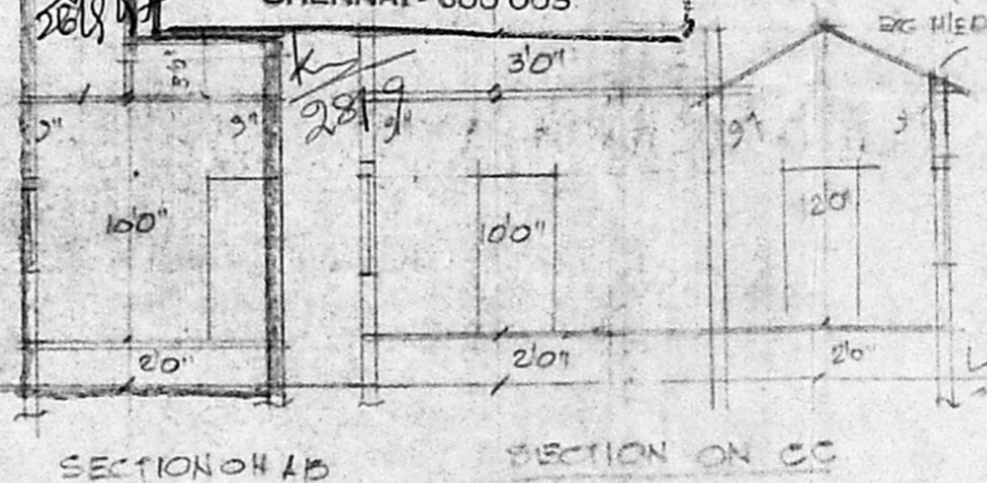
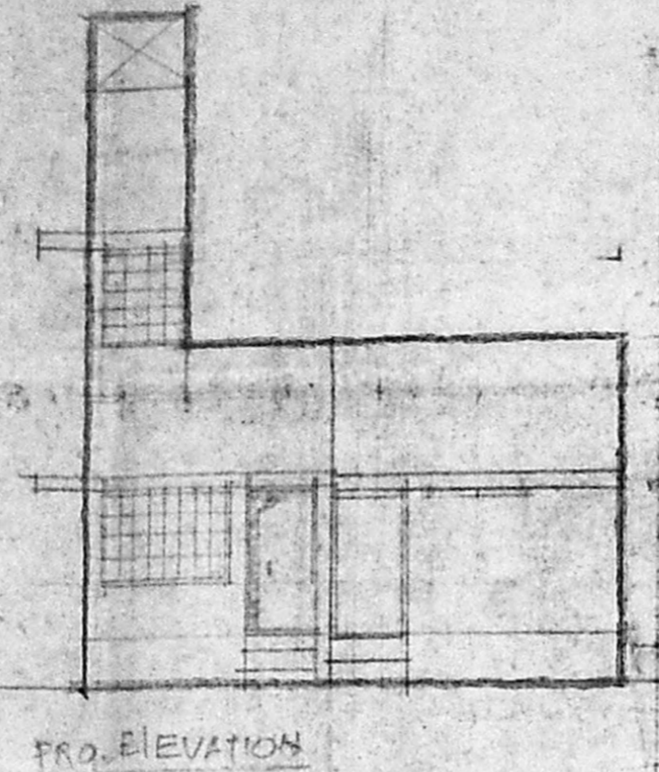
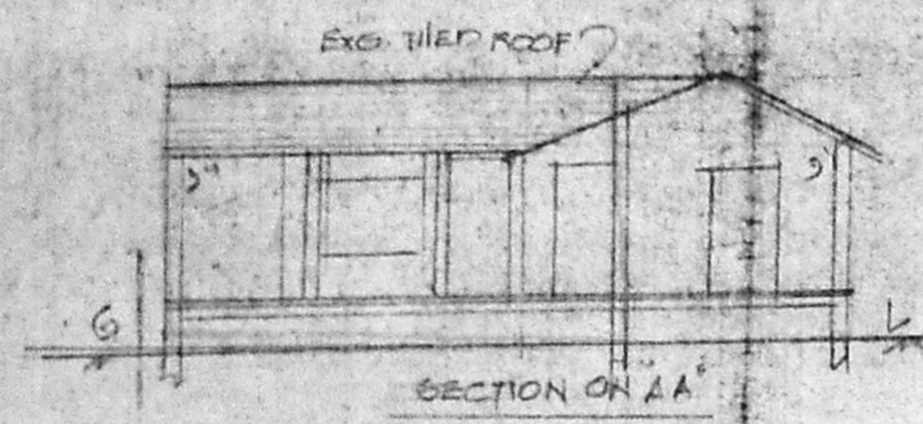






PLAN SHOWING THE PROPOSED DEMOLITION & RECONSTRUCTION
 OF A RESIDENTIAL BUILDING AT PRE No. 9.e. MEGAZEN ROAD V.
 (KRISHNA PILLAI ST) VYASAPPAI, MAORIE 39 IN. 671/17, 671/34, 671/118.
 IN DVN No. 32.

SCALE: 1"=30'

o/c
 Planning Permit No. A/25092/431/32
APPROVED
 SUBJECT TO THE CONDITIONS IN
 THIS OFFICE LETTER.
 No. A/9841/32 Date 29-9-97
 FOR MEMBER SECRETARY
 CHENNAI METROPOLITAN
 DEVELOPMENT AUTHORITY
 CHENNAI - 600 005

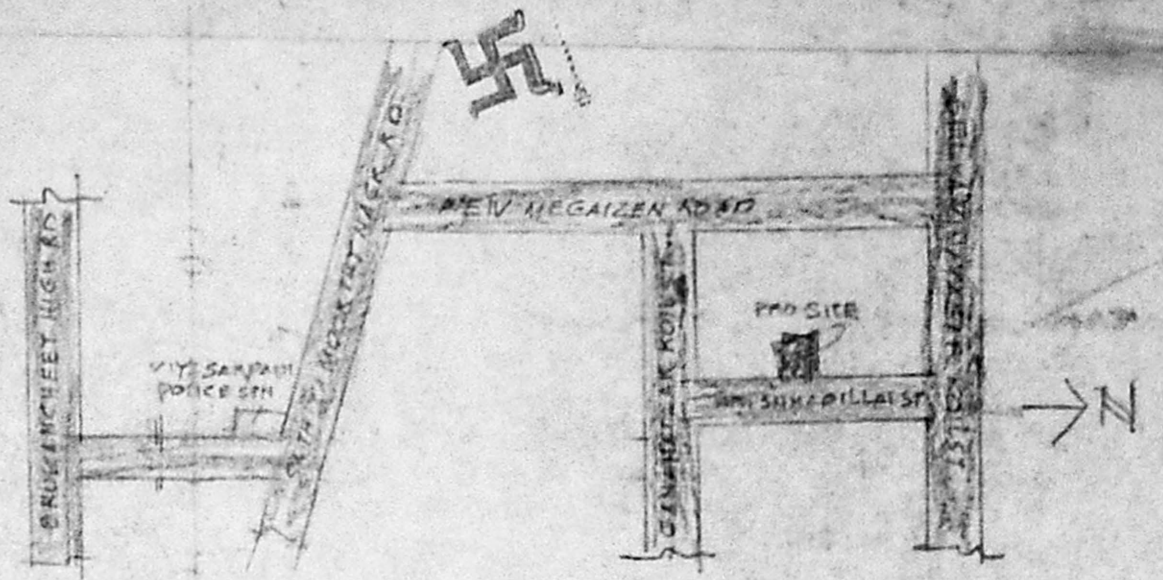

EX. TILED ROOF
 EX. ROOF INCLING
 PLASTERING WITH CM:4
 FLOORING WITH MOSAIC
 OVER CM:1.2.

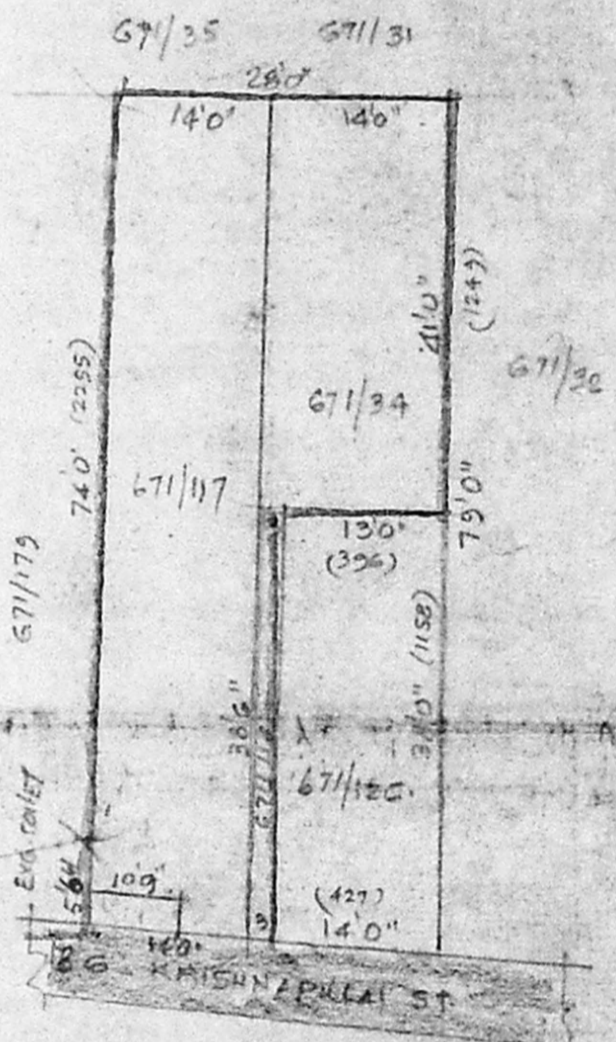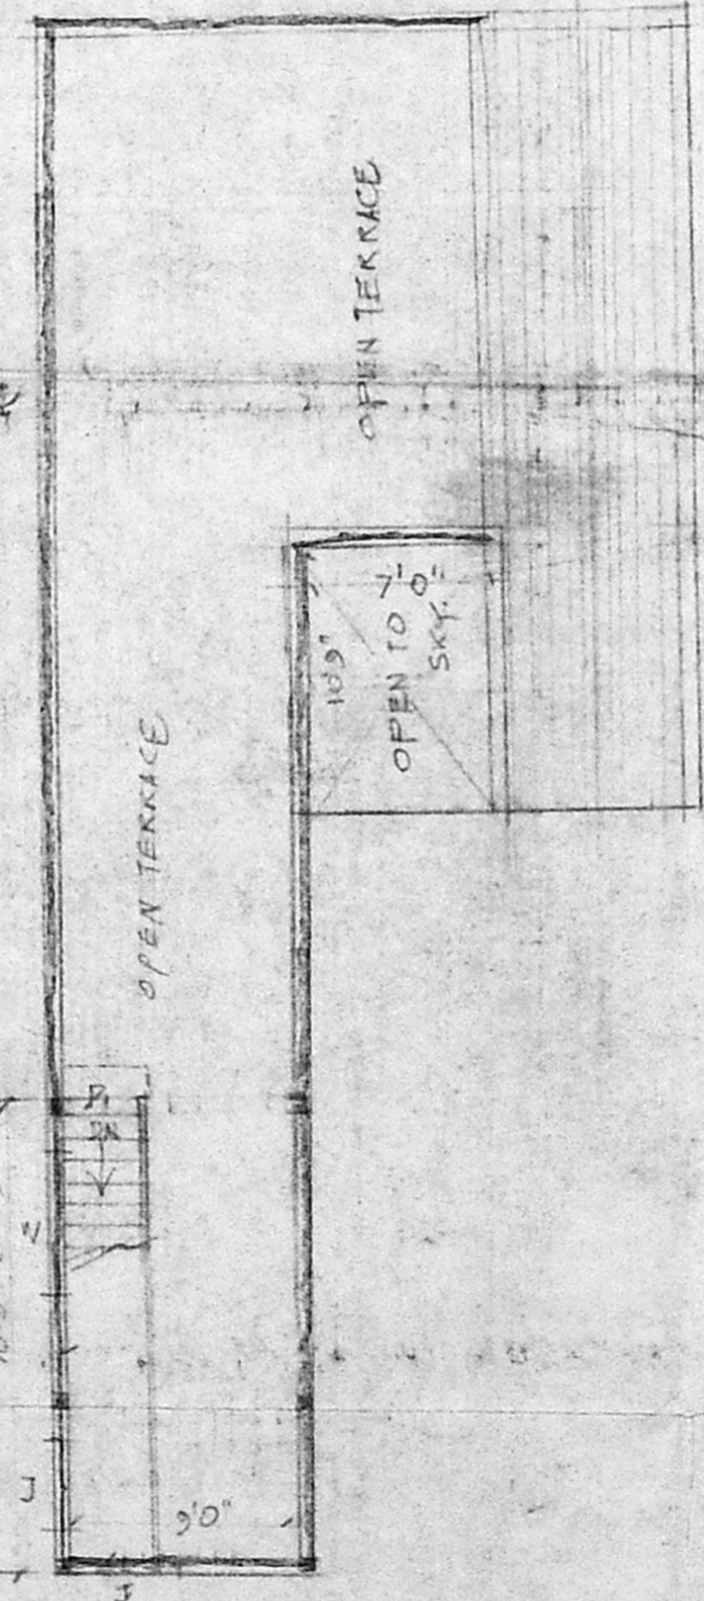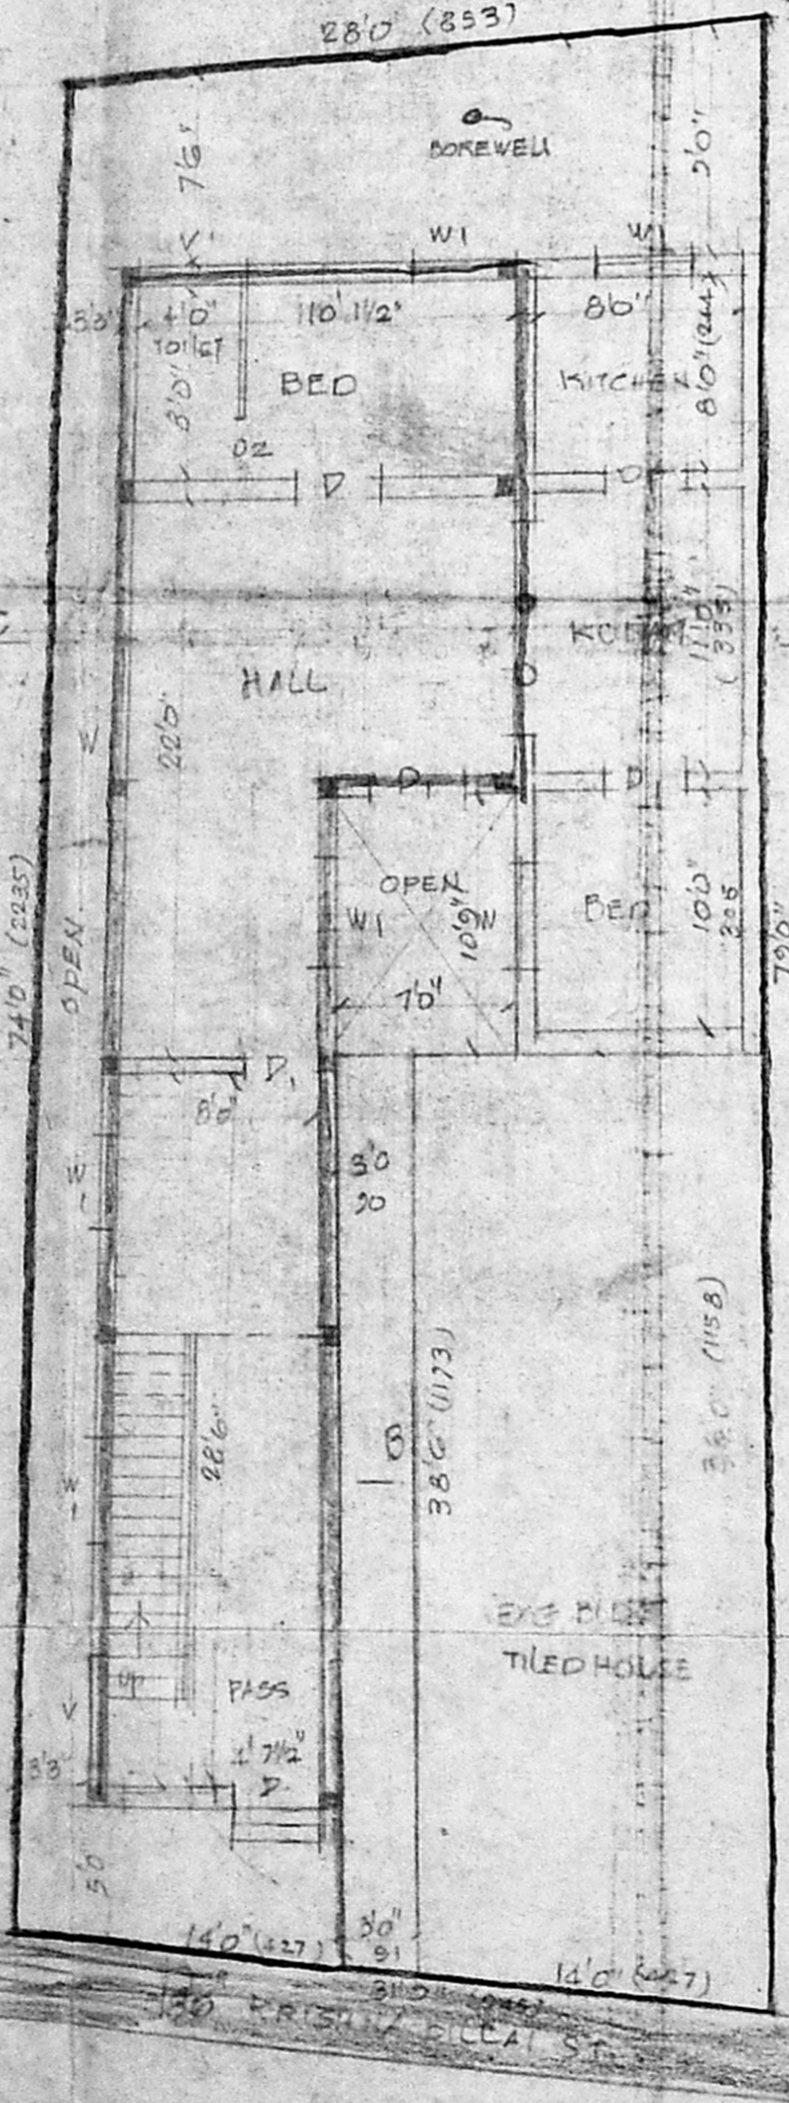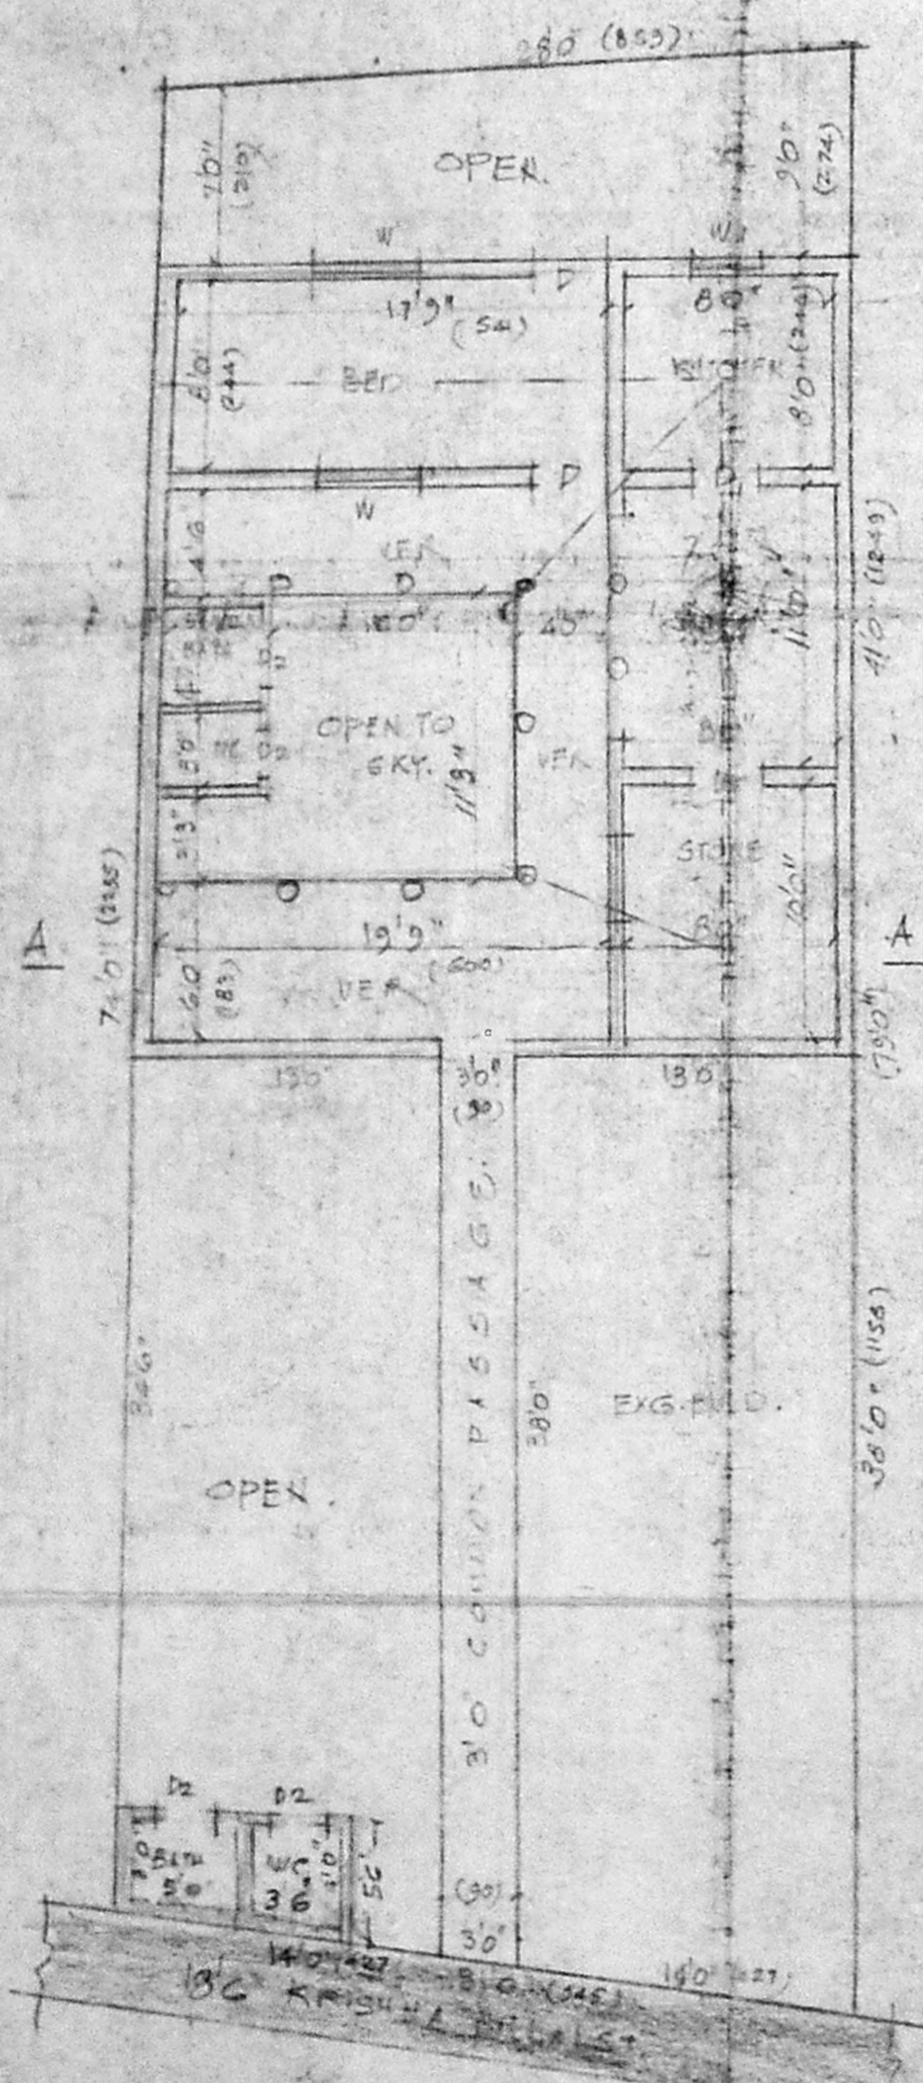

JOINTS

D	DOOR	3'6"	6'6"
D1		3'0"	6'6"
D2		2'6"	6'6"
W	WINDOW	5'0"	4'6"
W1		4'0"	4'6"
V	VENTILATOR	3'6"	2'0"

REF:
 PRO. WORK. [Symbol]
 DEMOLITION [Symbol]
 ROAD [Symbol]
 BOUNDARY [Symbol]

PLOT AREA: 2257 SFT.
 PRO. G.F.: 995 SFT.

PG. 44 F.S.I.

Handwritten signature

OWNER

Handwritten signature

ER.K.VENUGOPAL, Rtd., A.E.C.
 CORPORATION OF CHENNAI
 Civil & Sanitary Engineering
 Licensed Surveyor, Class-I No: 320
 Licensed Plumber Class-I Metro Water
 SURVEYOR
 Sewerage No. Water Supply No.
 3, Neelakandan Street Nungambakkam (Lake Area)
 Backside of Corporation Girls Higher Secondary School
 CHENNAI - 600 034.