




PLAN SHOWING THE PROPOSED CONSTRUCTION OF A RESIDENTIAL BUILDING IN S. NO. 625/1, OF VELACHERY VILLAGE, MAMBALAM GUINDY TALUK, CORPORATION DIVISION NO.153 PLOT NO. 461A SCALE 1 INCH = 8 FEET (OR) 1:100

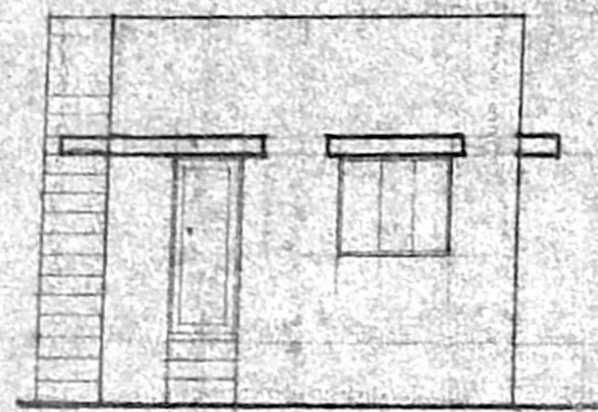


ELEVATION

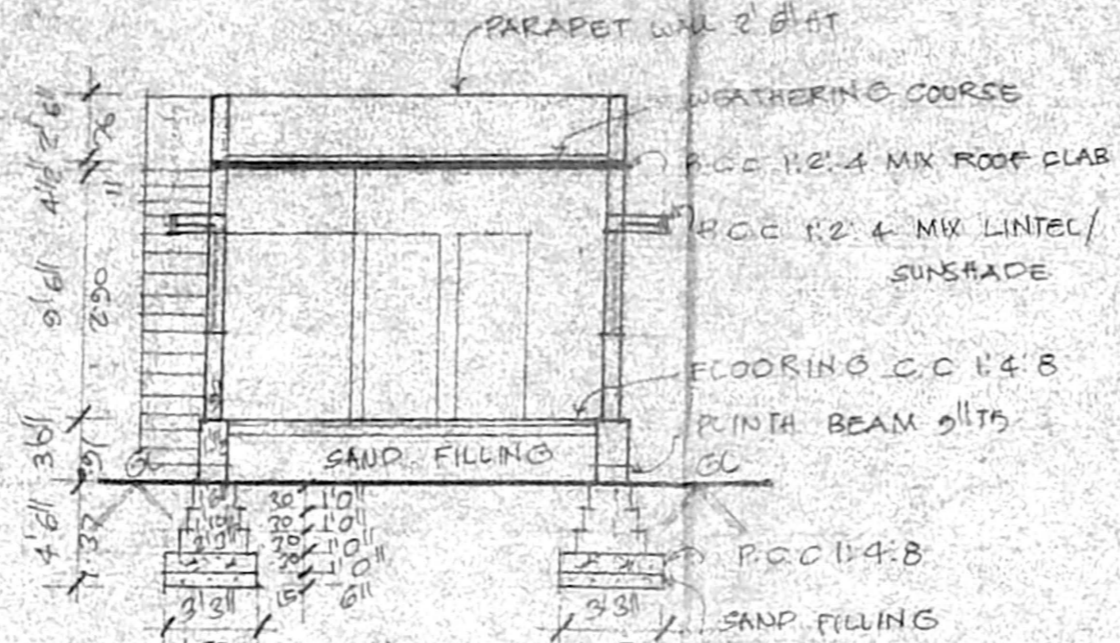


SECTION ON 'AB'

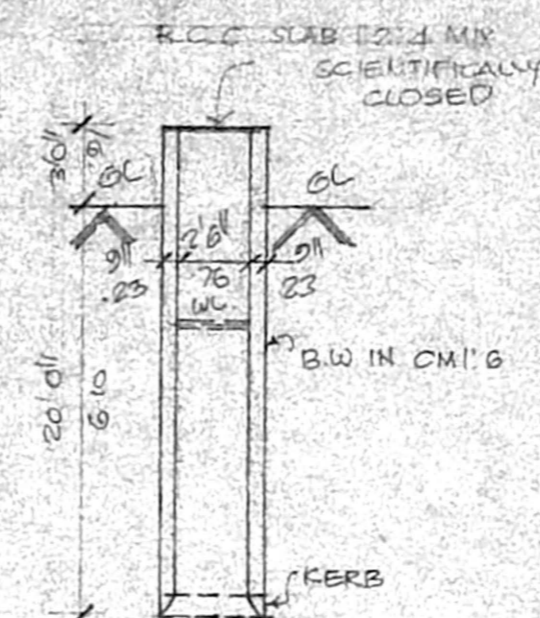

SECTION OF WELL

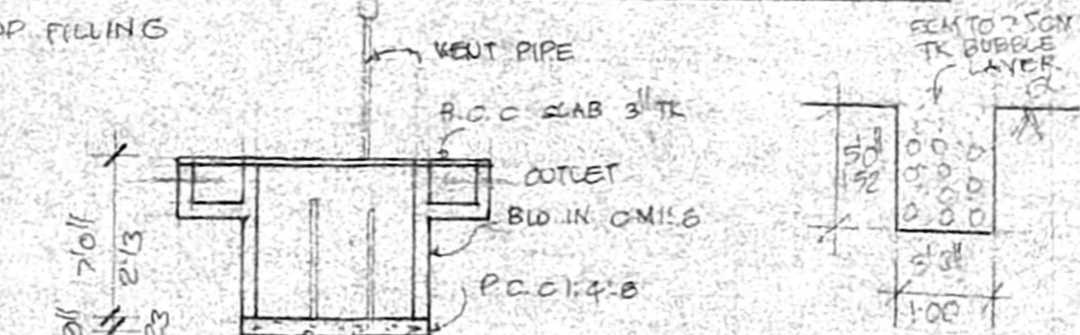


SECTION ON 'XY'

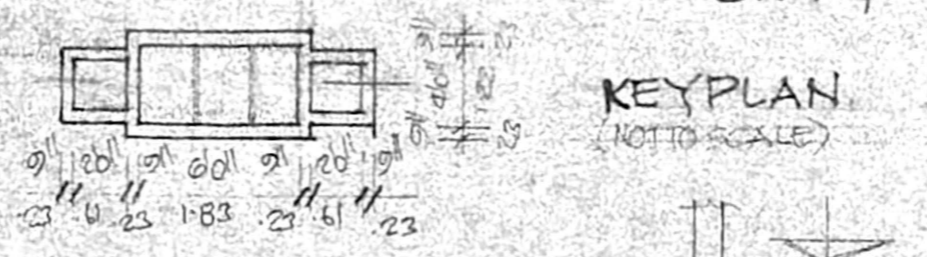

KEYPLAN (NOT TO SCALE)



DETAIL OF SEPTIC TANK

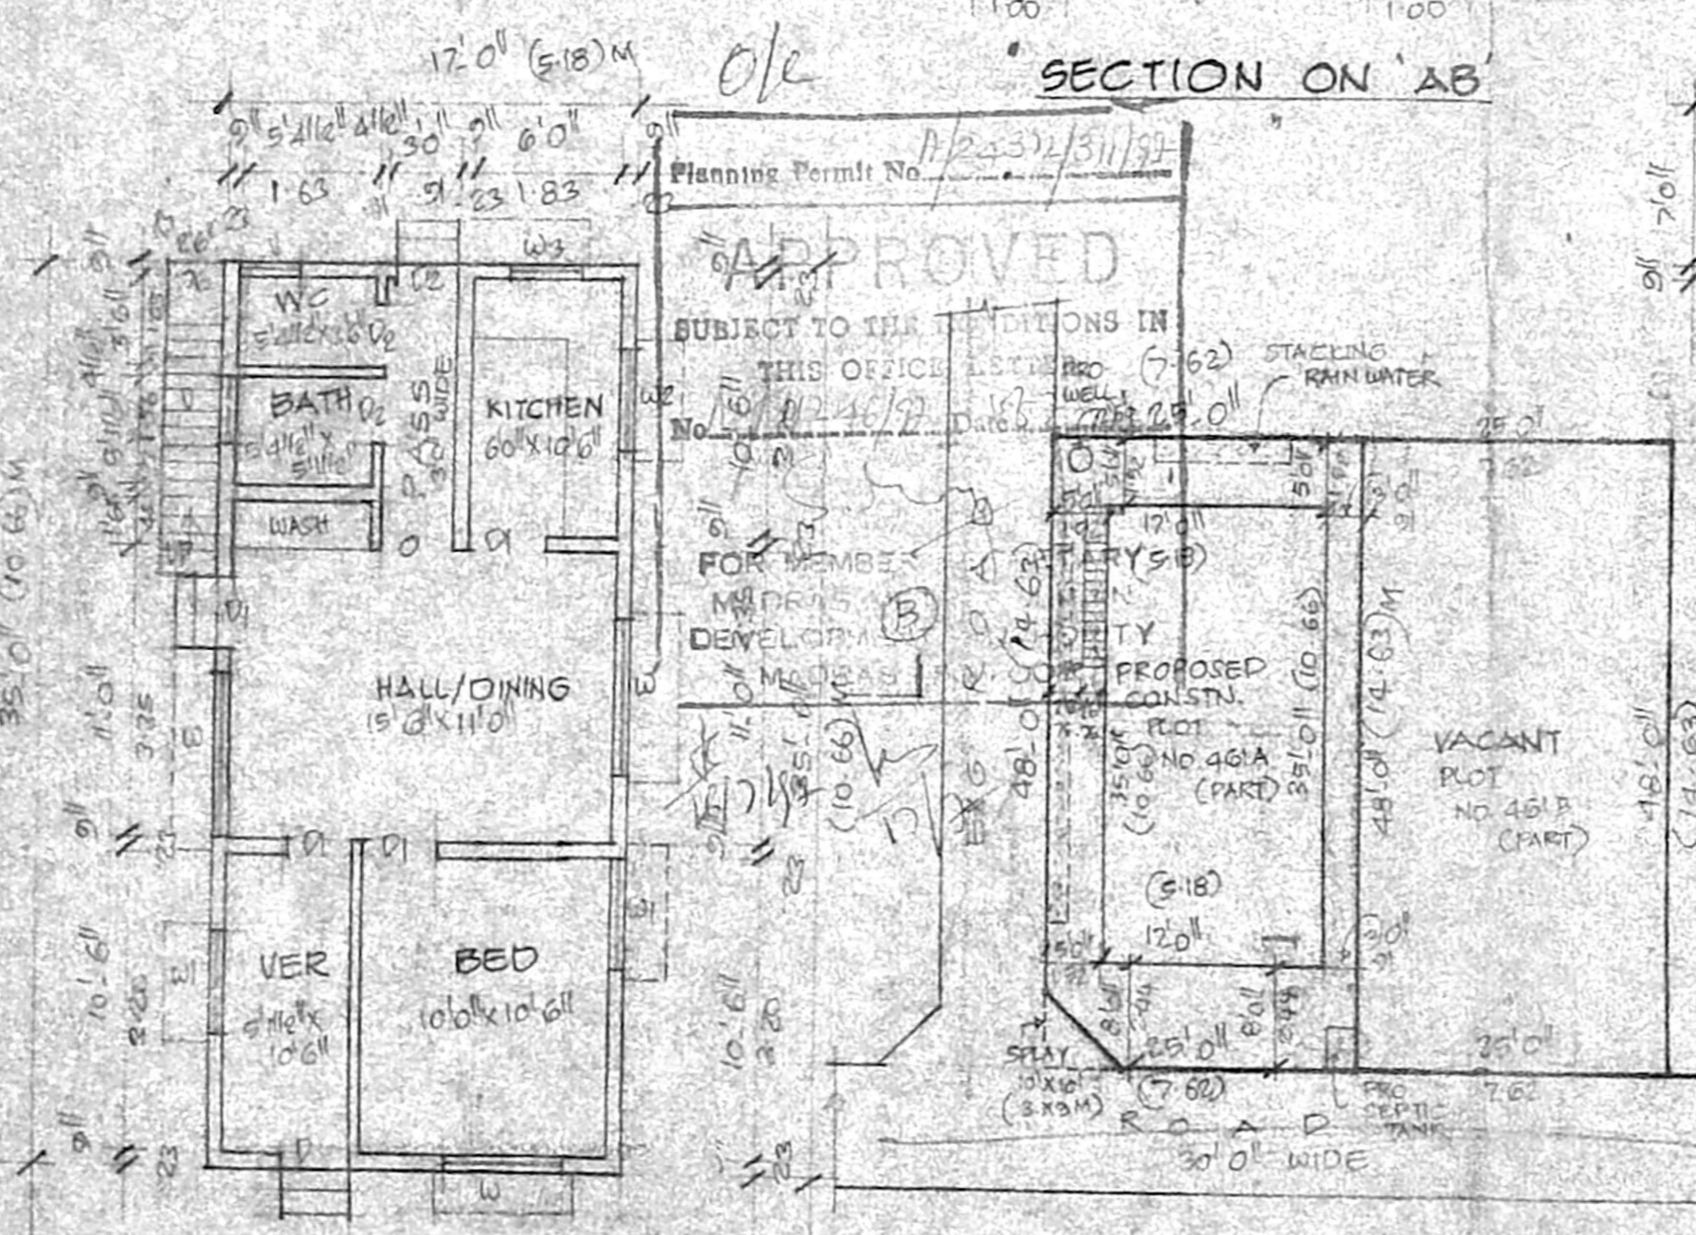

SITEPLAN/RESIDERY PLAN SCALE 1" = 16' (OR) 1:200

JOINERY

D	DOOR	3'3" x 7'0"	1.007 2.13
D1	DOOR	3'0" x 7'0"	.918 2.13
D2	DOOR	2'6" x 7'0"	.768 2.13
W	WINDOW	6'0" x 4'6"	1.831 1.37
W1	WINDOW	4'0" x 4'6"	1.221 1.37
W2	WINDOW	4'0" x 4'0"	1.221 1.22
W3	WINDOW	3'0" x 4'0"	.918 1.22
V	VENTILATOR	2'6" x 2'0"	.768 .61

AREA DETAIL

PLOT AREA	1200 SQFT (OR) 111.48M <sup>2</sup>
PRO. AREA	505 SQFT (OR) 55.27M <sup>2</sup>
COVERAGE	49.5%
F.S.I.	0.495

COLOUR INDEX

PRO. AS SHOWN	[Symbol]
ROAD AS SHOWN	[Symbol]
BOUNDARY AS SHOWN	[Symbol]

E J Arangan  
OWNER

Dr. K. VENUGOPAL, Rtd., A.E.E.  
CORPORATION OF CHENNAI  
Civil & Sanitary Engineering Consultant  
Licensed Surveyor, Class-I No: 320  
Licensed Plumber Class-I Metro Water  
Sewerage No. .... Water Supply No. ....  
3, Neelakandan Street Nungambakkam (Lake Area)  
Backside of ...  
CHENNAI 600 034