



ELEVATION

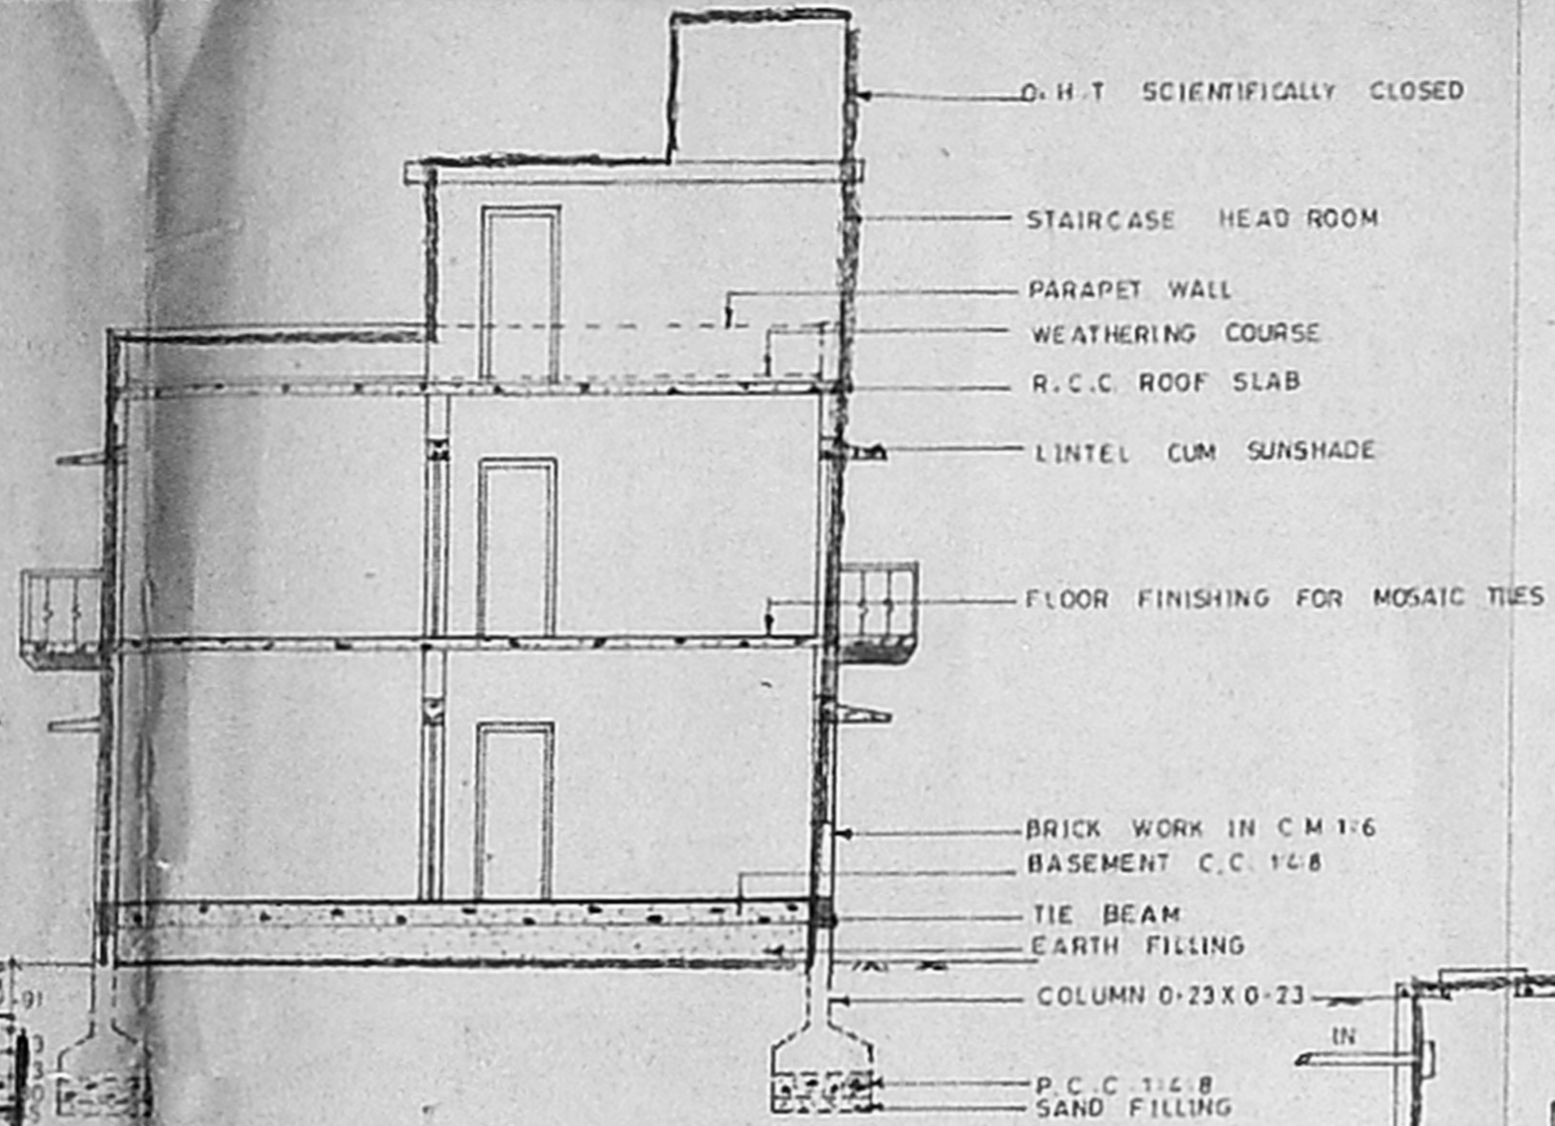


SECTION ON 'X-Y'

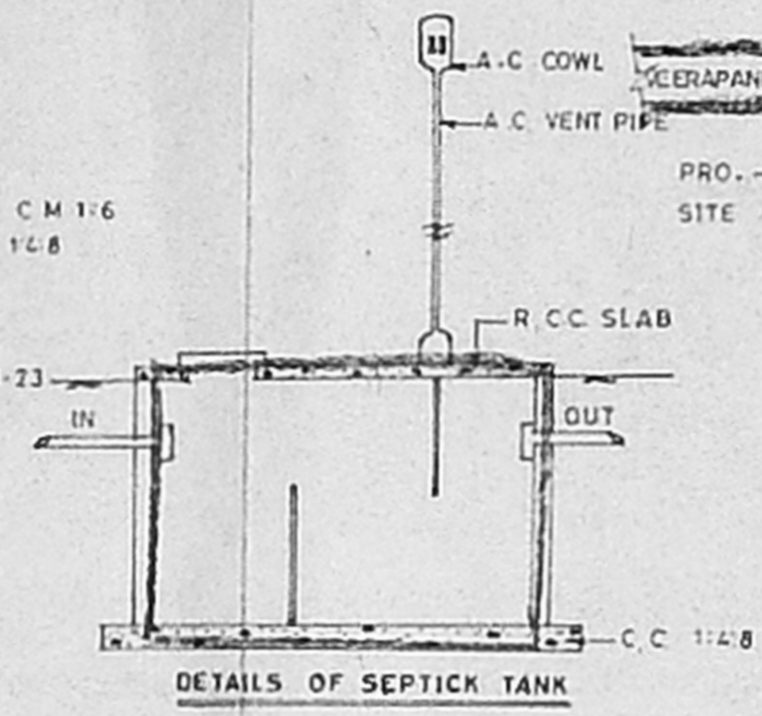


DETAILS OF SEPTICK TANK




KEY PLAN NOT TO SCALE

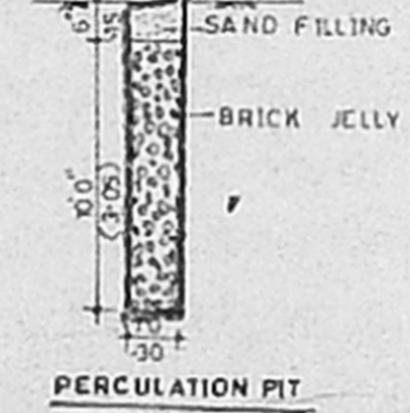


PERCOLATION PIT

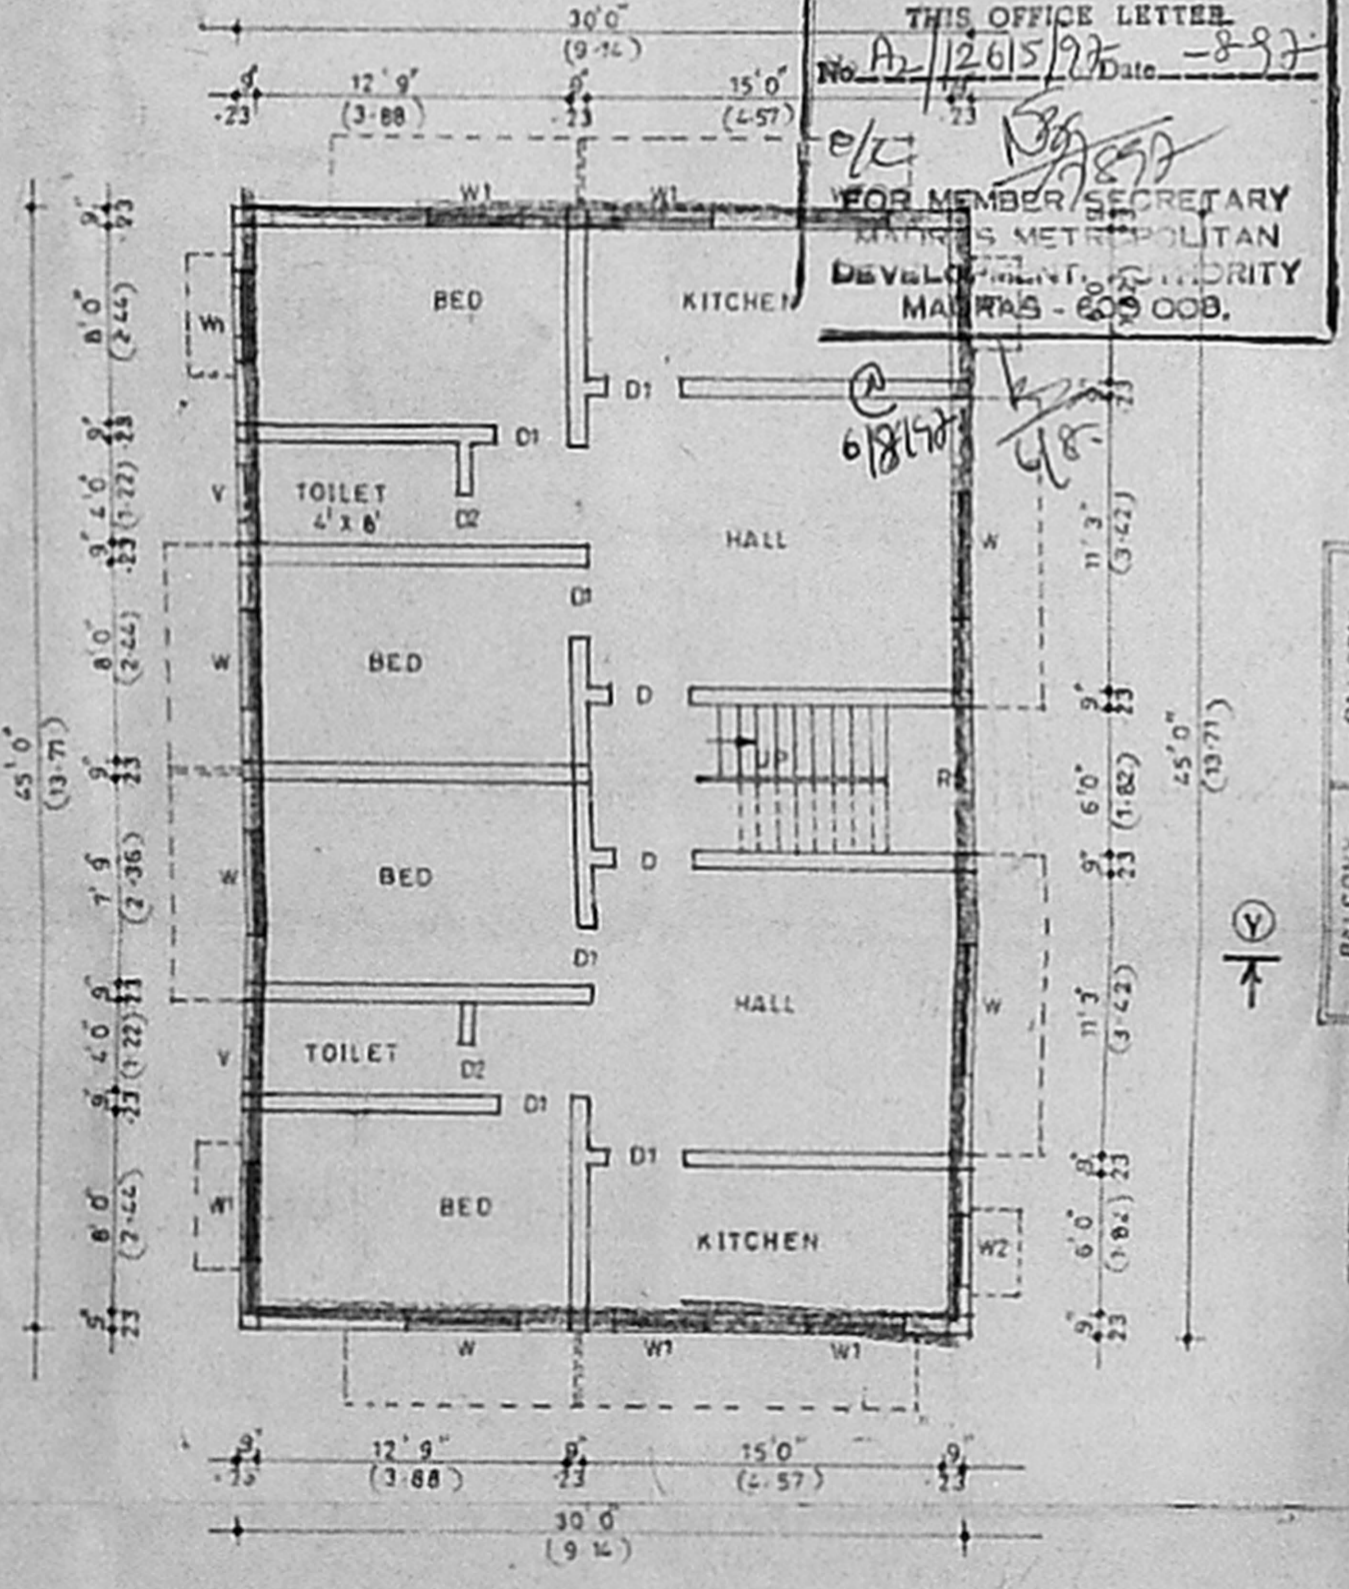


GROUND FLOOR PLAN

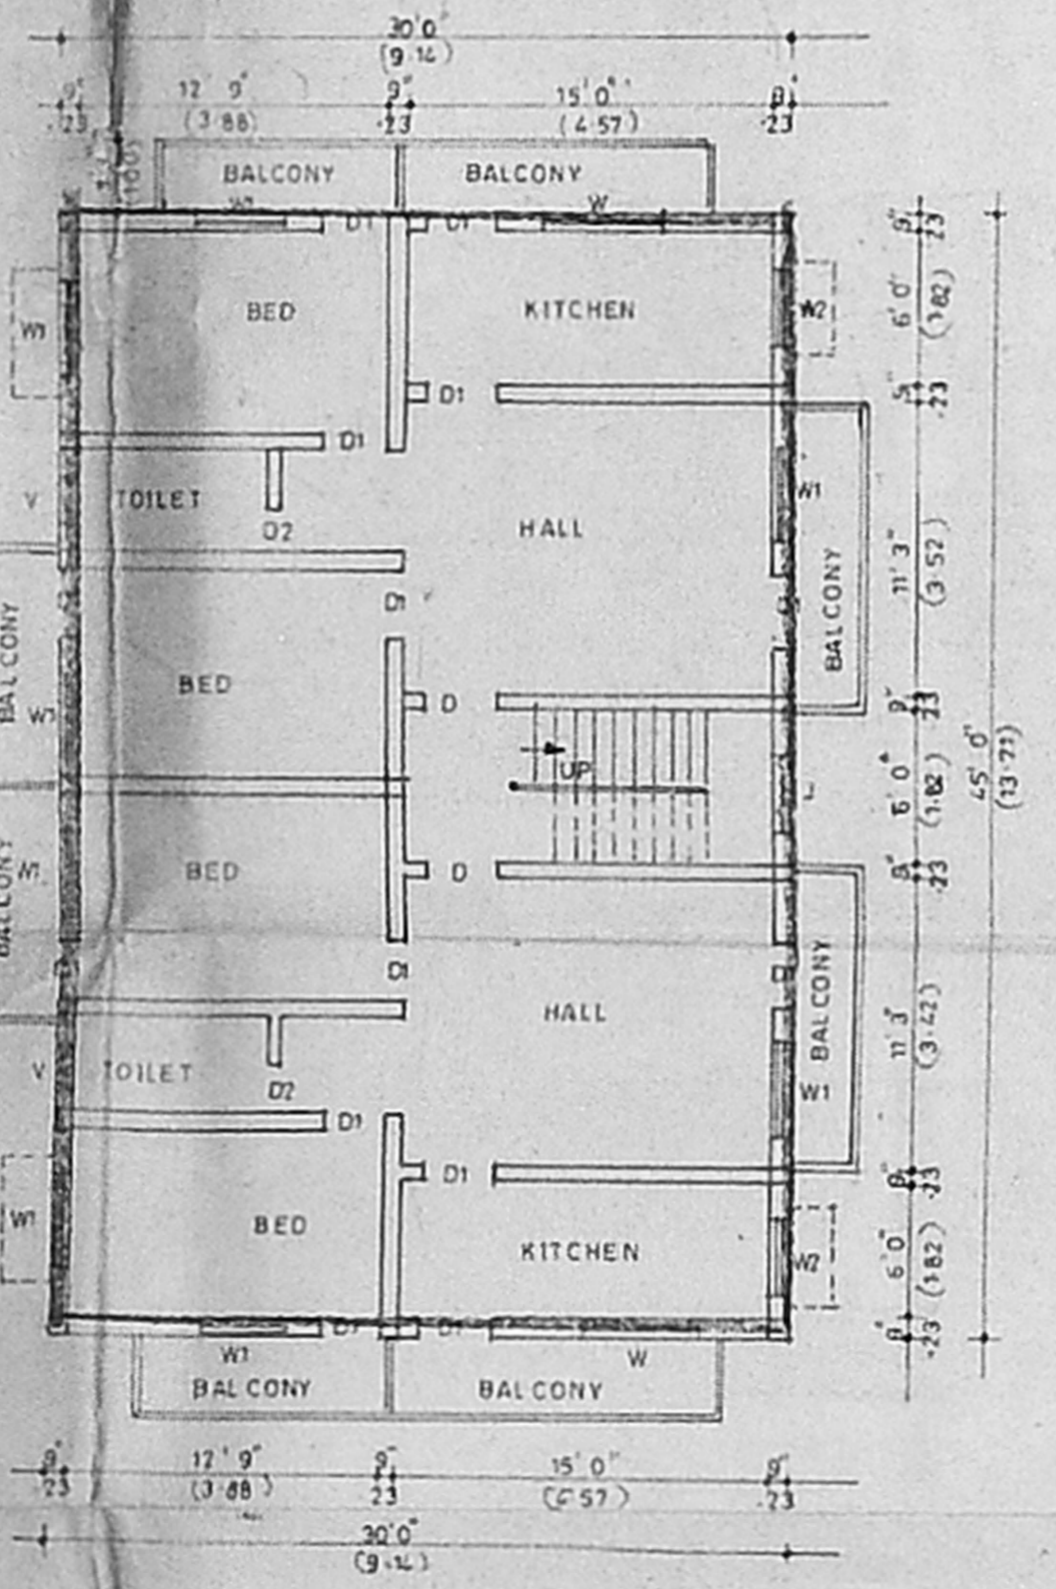

FIRST FLOOR PLAN

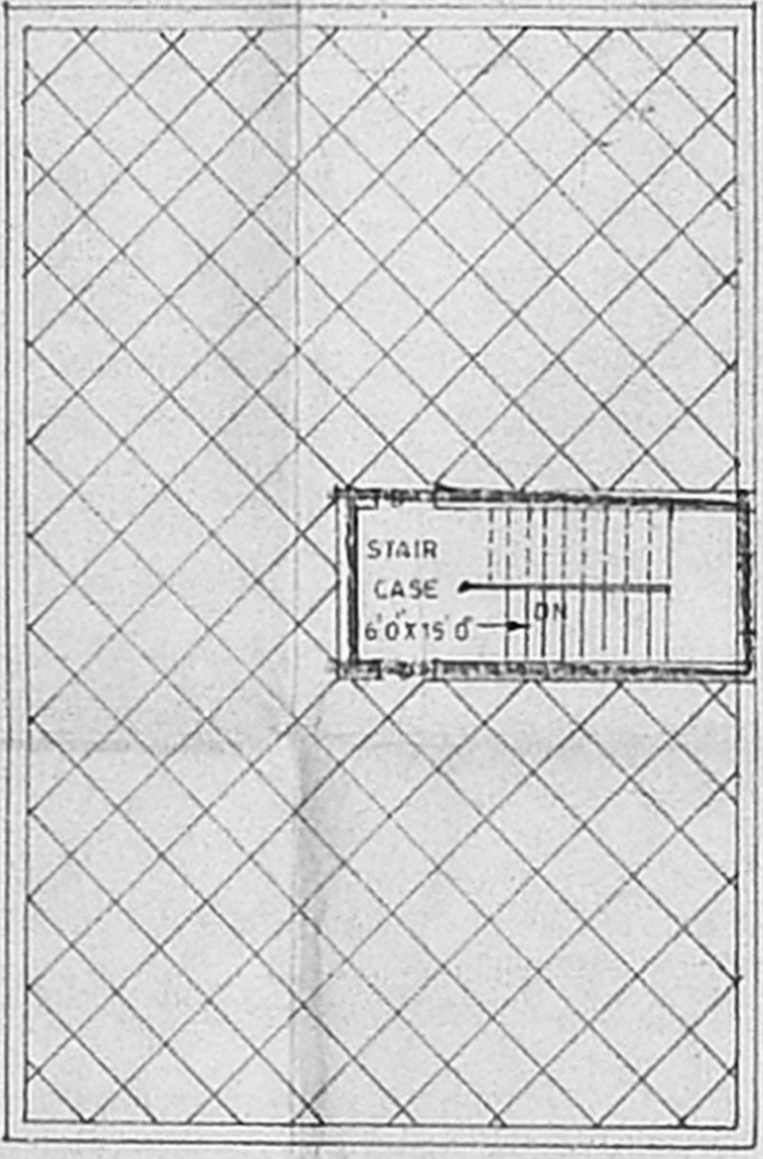

TERRACE PLAN

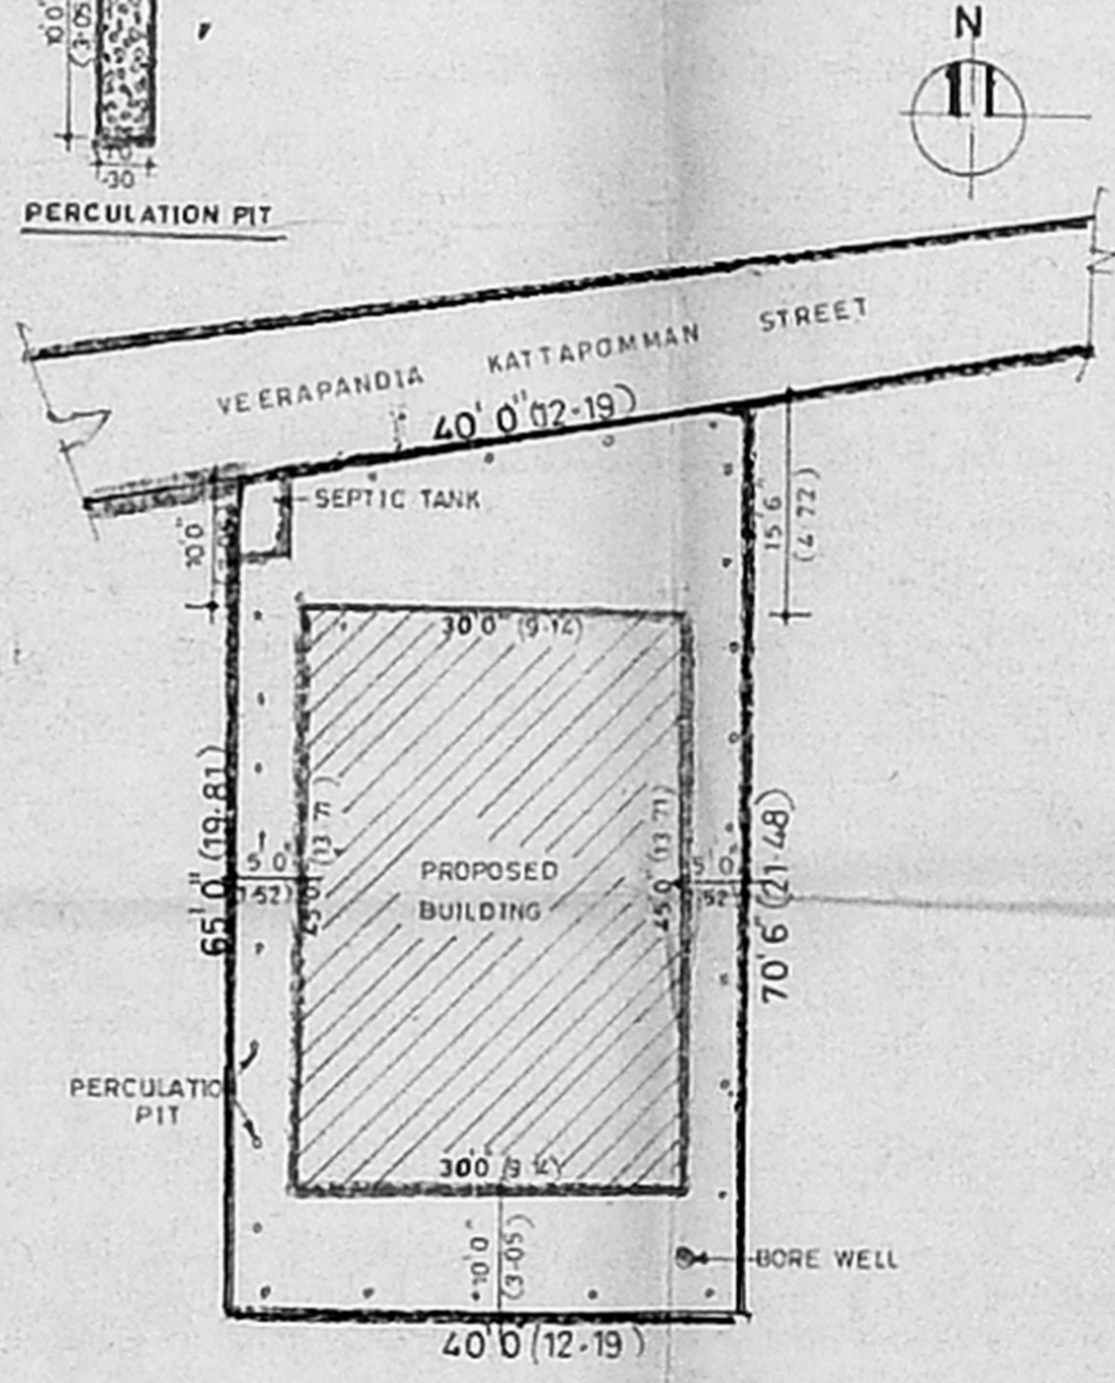

SITE PLAN SCALE = 1:200

A125028/367/99
 Planning Permit No. A2/12615/97 Date: 8-9-97
APPROVED
 SUBJECT TO THE CONDITIONS IN THIS OFFICE LETTER
 FOR MEMBER/SECRETARY
 MADRAS METROPOLITAN
 DEVELOPMENT AUTHORITY
 MAHARAJA SALFORD ROAD, CHENNAI-600 008.

PLAN SHOWING THE
 PROPOSED CONSTRUCTION
 OF A DWELLING HOUSE
 AT PLOT No. I, S.No.110
 (part) OF RAJIV NAGAR,
 VEERAPANDIAN KATTAPO-
 MMAN STREET, PERUNGUDI
 VILLAGE, SAIDAPET TALUK,
 CHENGAI M.G.R. DISTRICT.

JOINERY	
D	DOOR 3'3" x 7'0" 1.00 x 2.13
D1	" 3'0" x 7'0" 0.91 x 2.13
D2	" 2'6" x 7'0" 0.76 x 2.13
W	WINDOW 4'6" x 4'0" 1.37 x 1.22
W1	" 4'0" x 4'0" 1.22 x 1.22
W2	" 3'0" x 4'0" 0.91 x 1.22
V	VENTILATOR 2'0" x 1'0" 0.60 x 0.30
RS	ROLLING SHUTTER 5'0" x 7'0" 1.52 x 2.13

SCALE = 1:100

AREA DETAIL	
PLOT AREA	: 2710 SQFT 251.76 SQM
PLINTH AREA G.F.	: 1350 " 125.41 "
F.F.	: 1350 " 125.41 "
STAIR CASE	: 123.75 " 11.49 "
PLOT COVERAGE	: 49.7%
F.S.I	: 0.99

COLOUR INDEX	
PROPOSED BUILDING	---
ROAD	---
BOUNDARY LINE	---

A Chandra sekam

OWNER
 J.S. ARIVAZHAN
 Licensed Surveyor No. 840.
 Corporation of Chennai
 No. 6, 1st Cross Street,
 Thirumalai Nagar,
 PERUNGUDI, CHENNAI-41.
 LICENSED SURVEYOR