
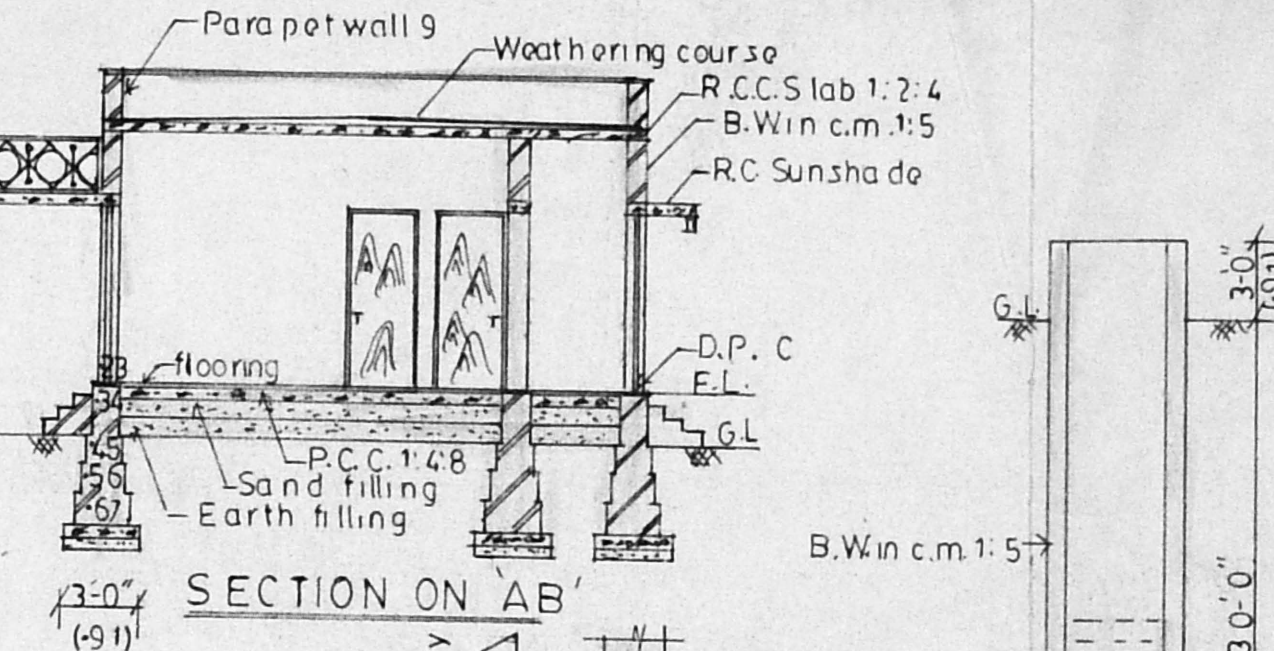


PLAN SHOWING THE PROPOSED CONSTRUCTION OF TWIN HOUSE IN S.No;64/1,2 AT P.No;6 OF MUDICHUR VILLAGE, PRABHA NAGAR, SAIDAPET TALUK, CHENGAI M.G.R. DISTRICT.




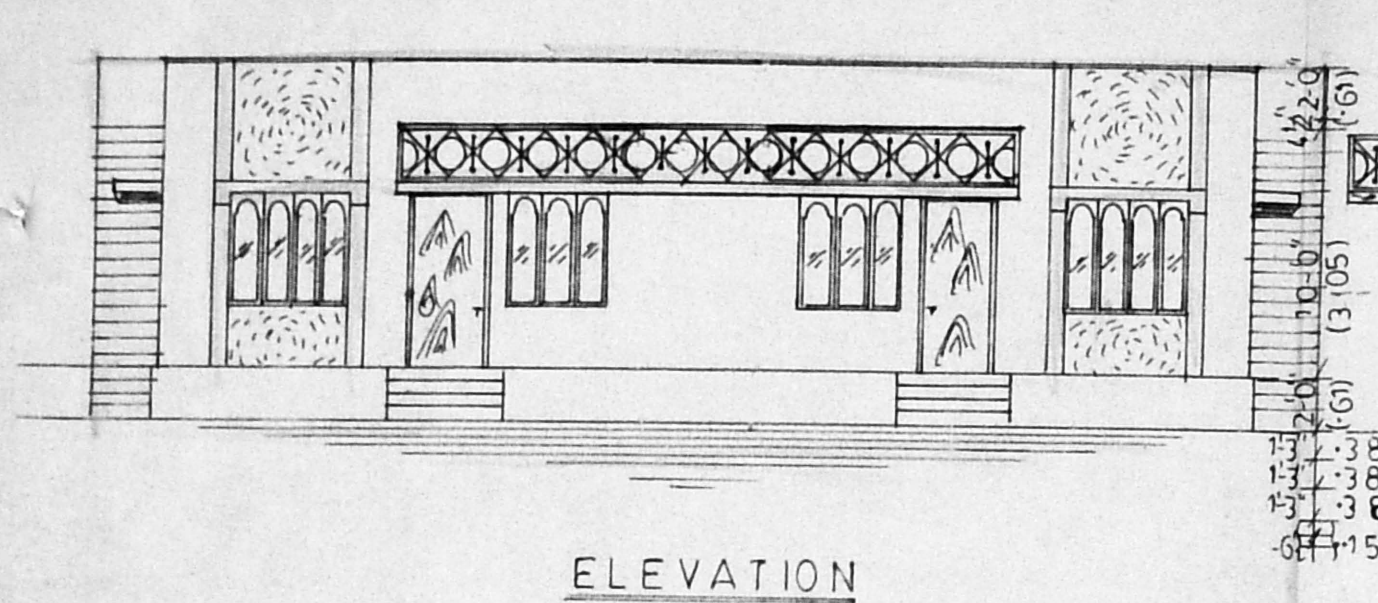


JOINERY DETAILS			COLOUR INDEX
D	DOOR	100 X 210 C.M.	PROPOSED
D1	"	91 X 210 "	ROAD
D2	"	76 X 198 "	BOUNDARY
A/O	ARCH OPENING	100 X 210 "	
W	WINDOW	152 X 137 "	
W1	"	122 X 137 "	
V	VENTILATOR	91 X 61 "	

Staircase details		
	WIDTH	91 C.M.
	TREAD	"
	RISE	"

AREA STATEMENT	SOFT	SQ MTS
SITE AREA:	2530.0	235.0
PRO. G.F. AREA: 'A'	495.0	46.0
PRO. G.F. AREA: 'B'	495.0	46.0
PORTICO AREA: 'A'	87.0	8.0
PORTICO AREA: 'B'	87.0	8.0
OPEN SPACE	484.0	143.0
F.S.I. - 0.39		COVER AGE - 39%

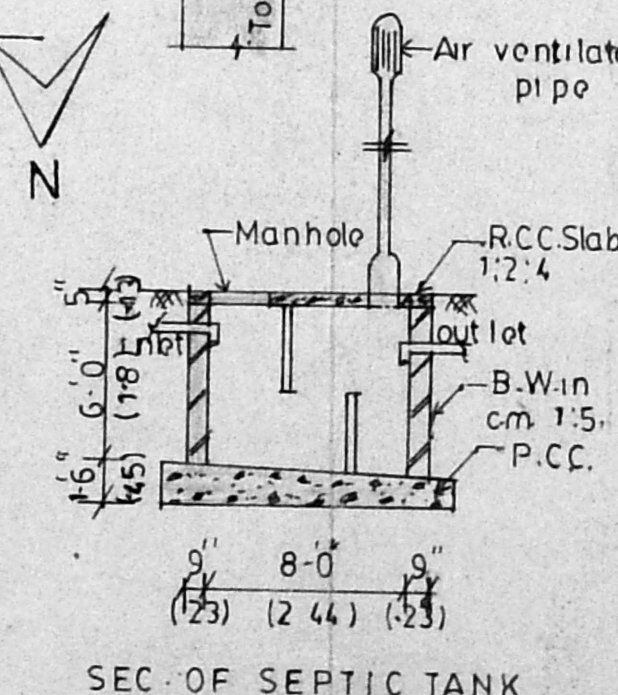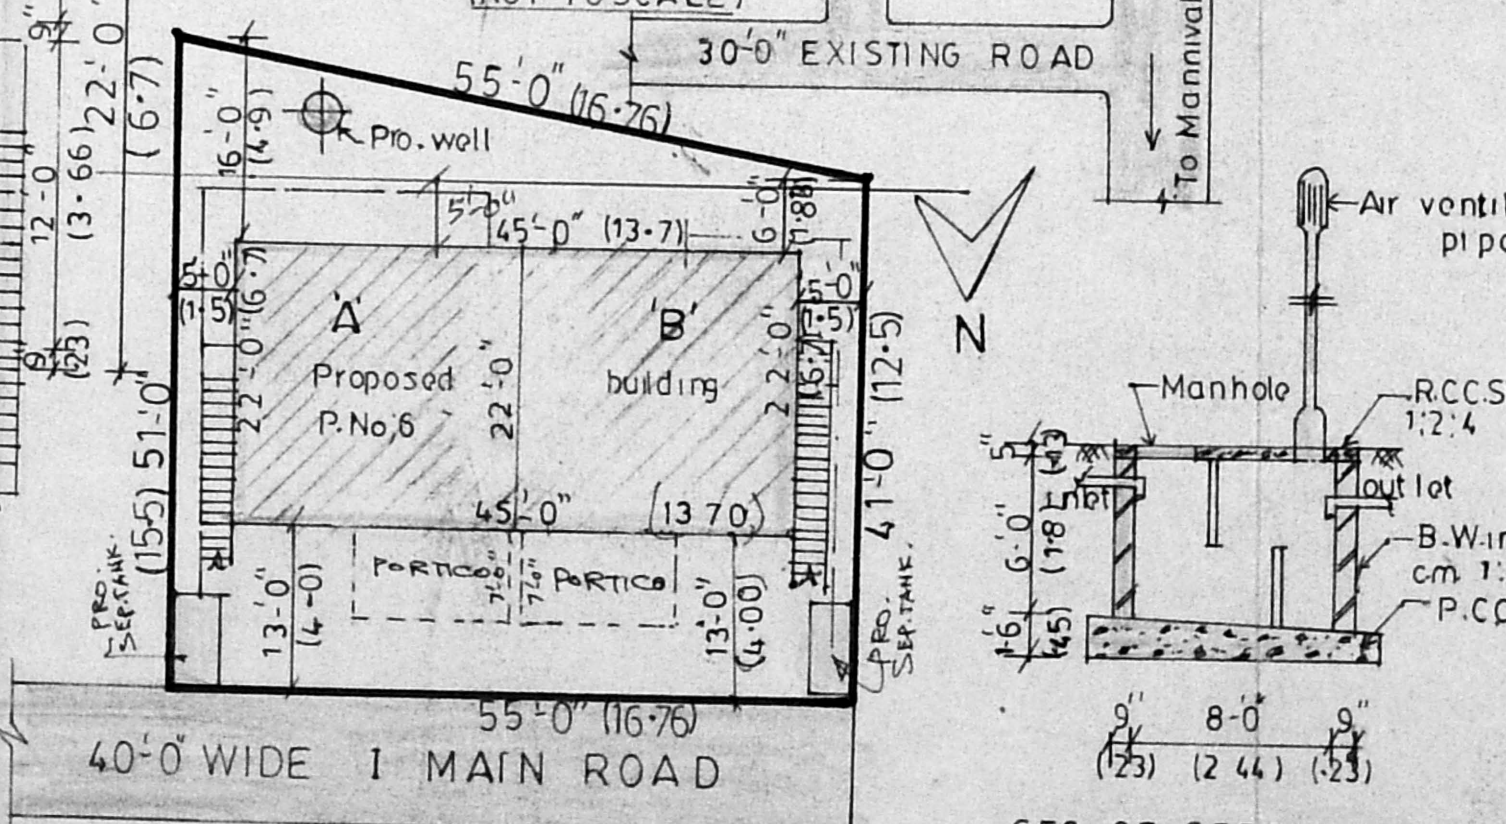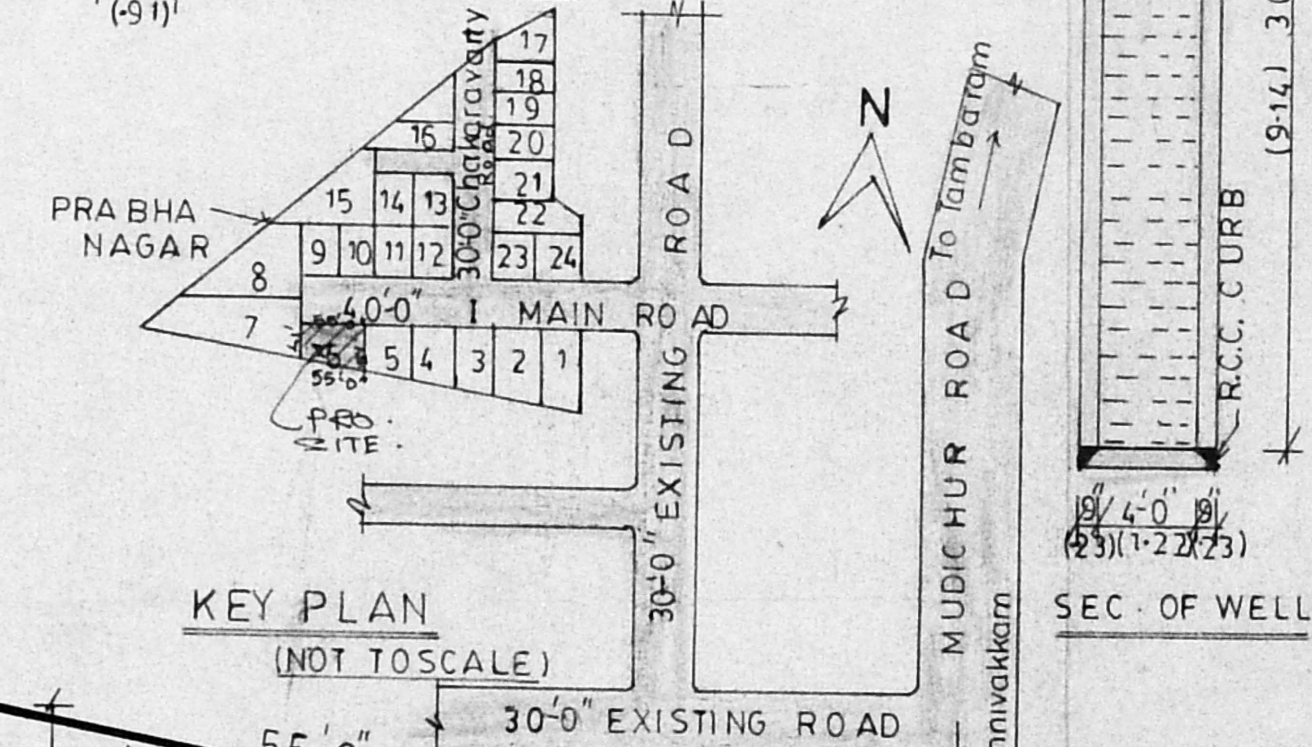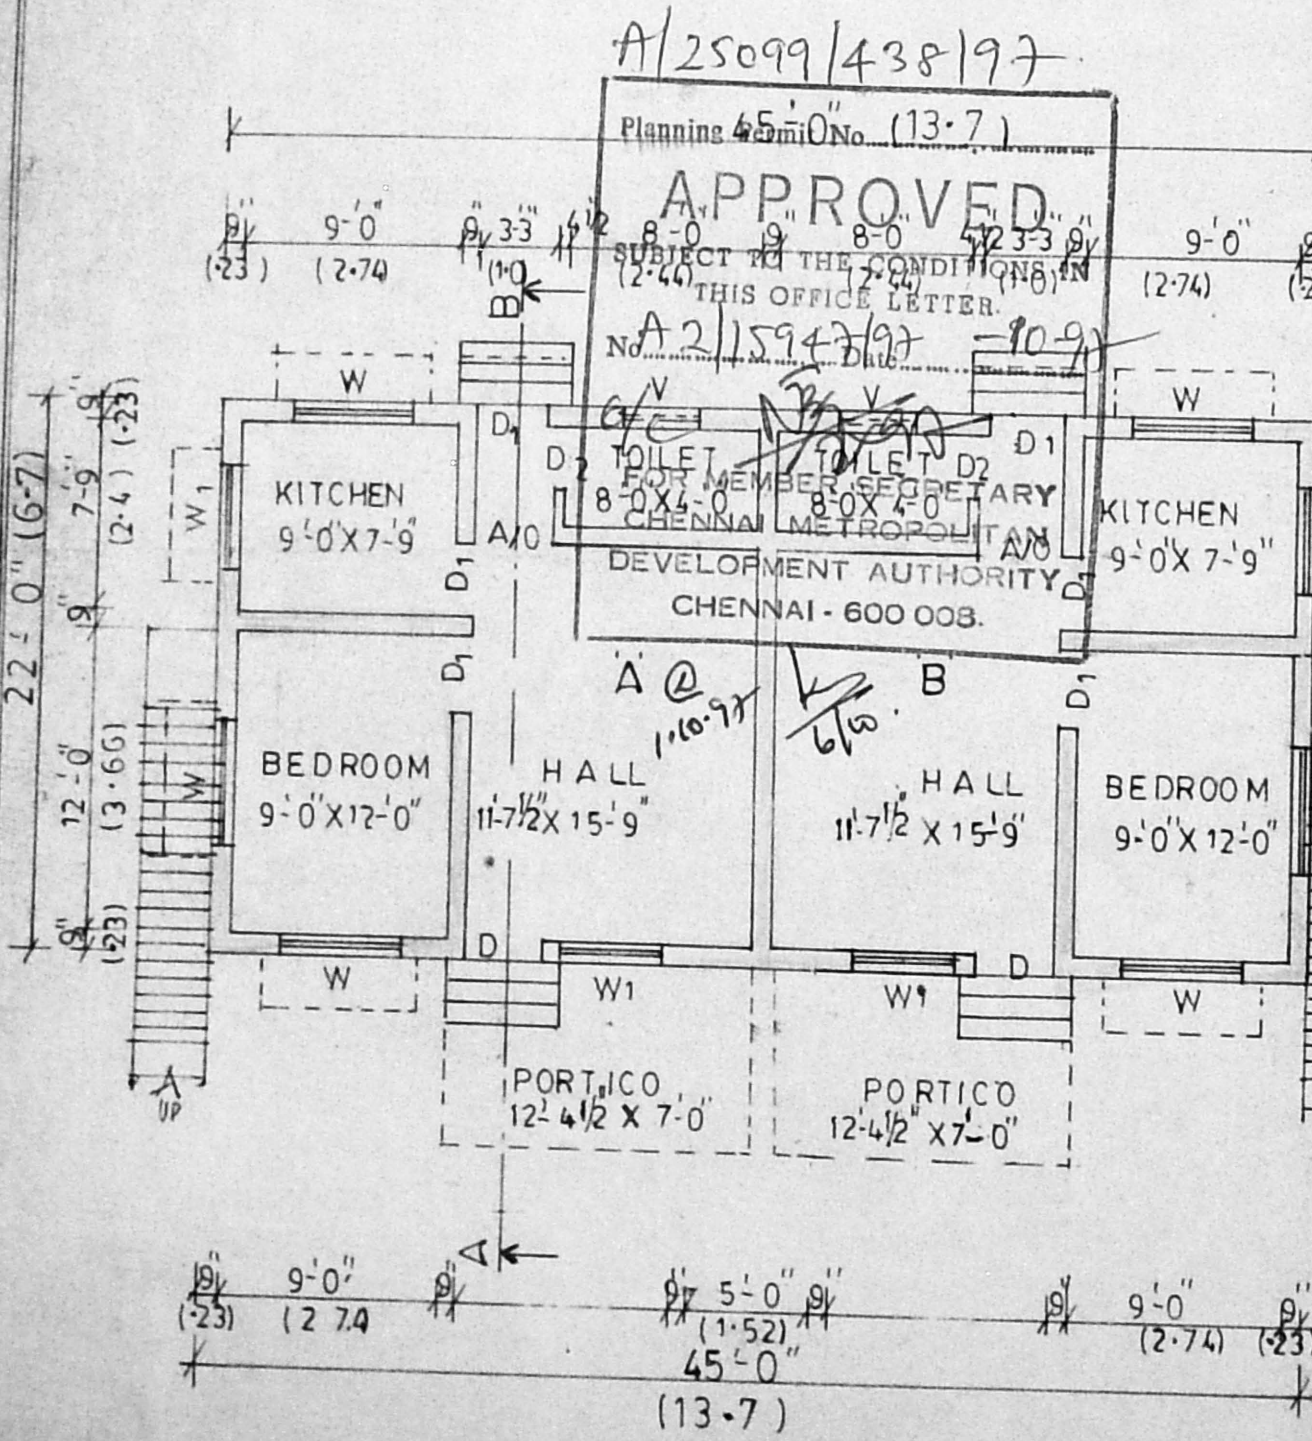

OWNER SIGNATURE

SANCTIONING AUTHORITY

P. Raghun,

Consulting Engineer, Licensed Surveyor  
TAMBARAM & ALANGUR MUNICIPALITY  
L No 26/7966/80 & Dis No. 1665/90  
OFF: STEE BALAJI DESIGNS, PH: 2377226  
243, Velachery Main Road, Selaiyur, Chennai-73

LICENSED SURVEYOR