




ELEVATION

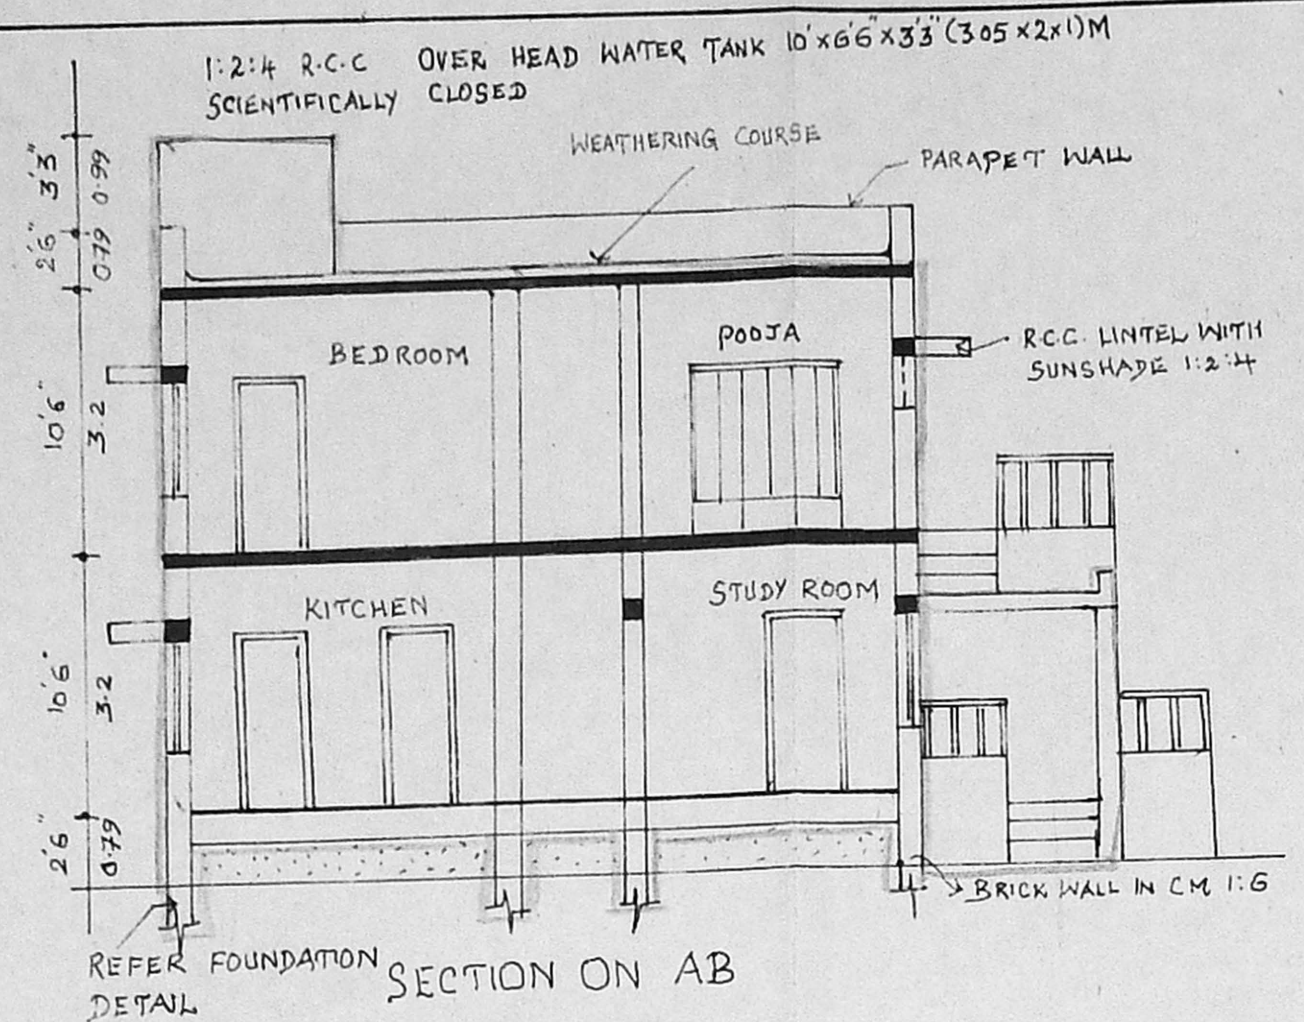

SECTION ON AB

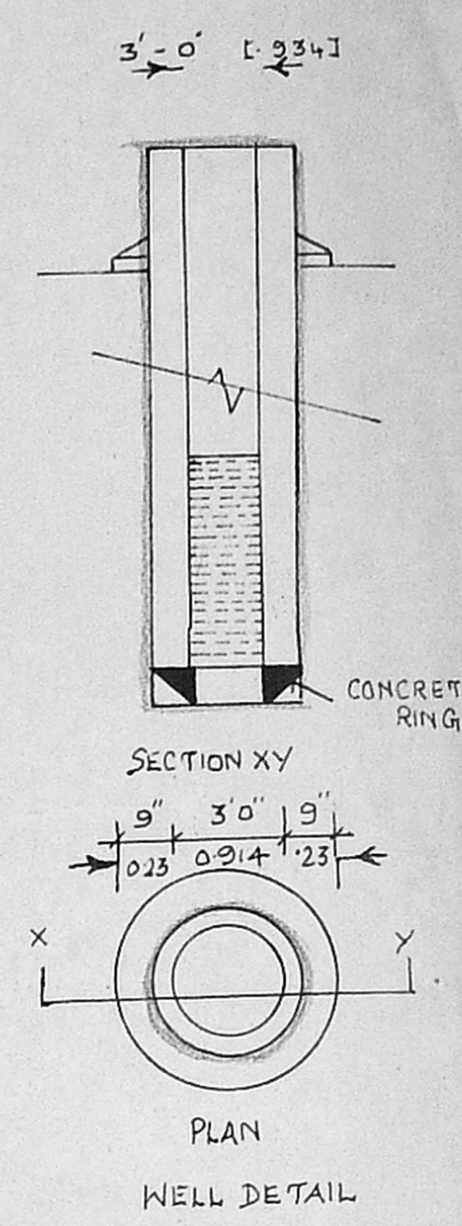


WELL DETAIL

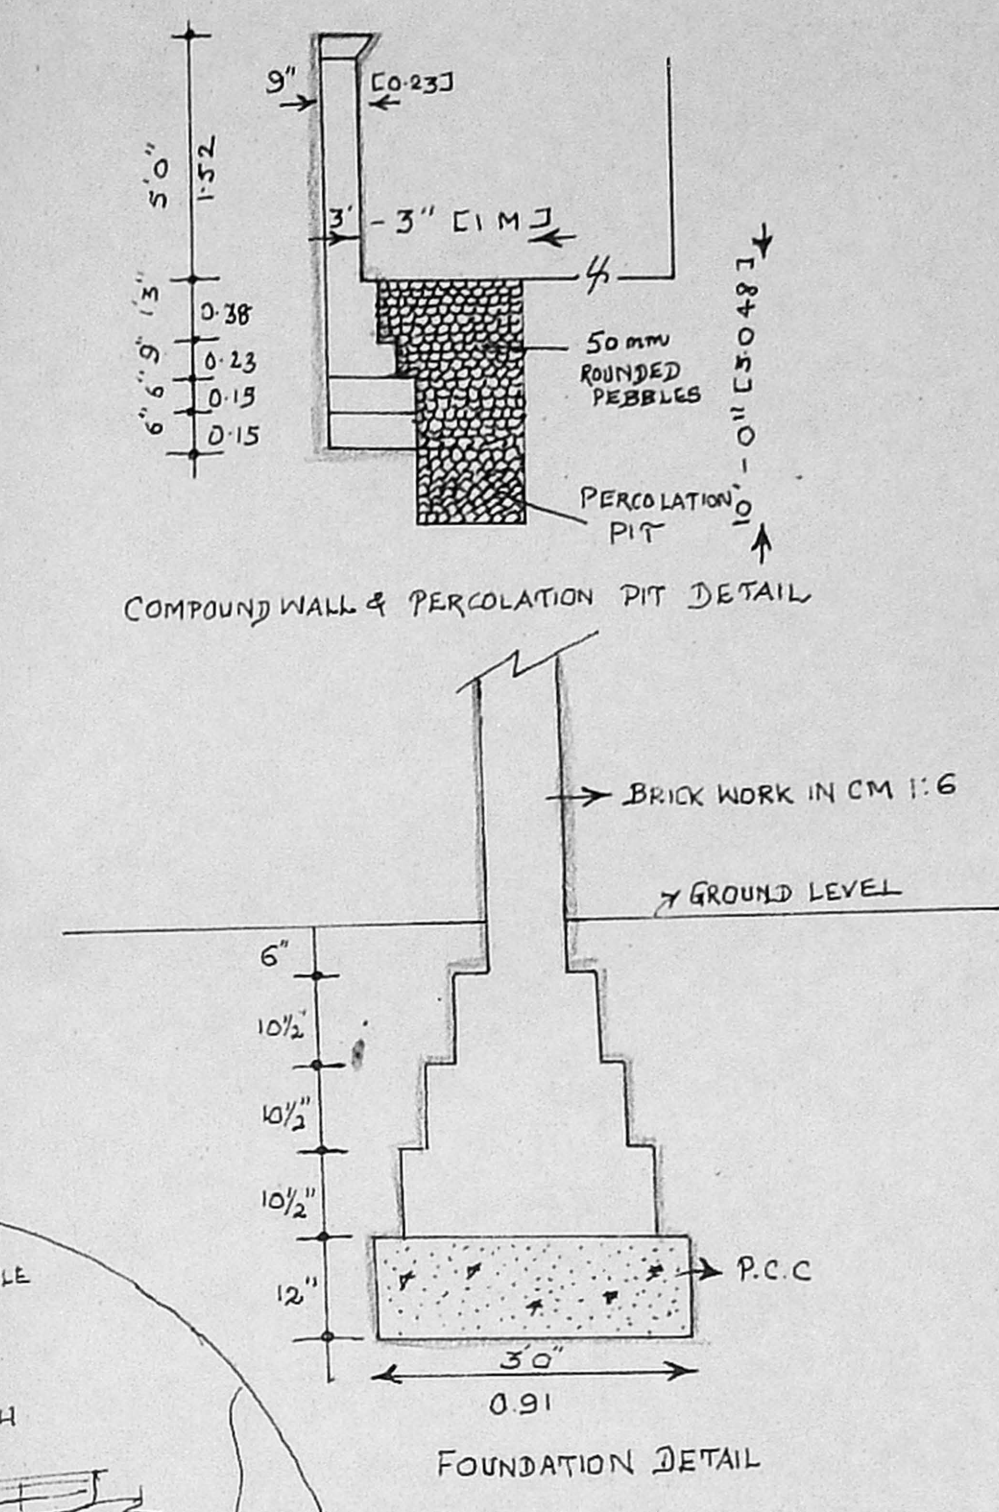


FOUNDATION DETAIL


Planning Permit No. **A/25147/486/97**
APPROVED
 SUBJECT TO THE CONDITIONS IN THIS OFFICE LETTER.
 No. **A2/172/10/97** Date **-11-97**
 FOR MEMBER SECRETARY
 CHENNAI METROPOLITAN
 DEVELOPMENT AUTHORITY
 CHENNAI - 600 008.

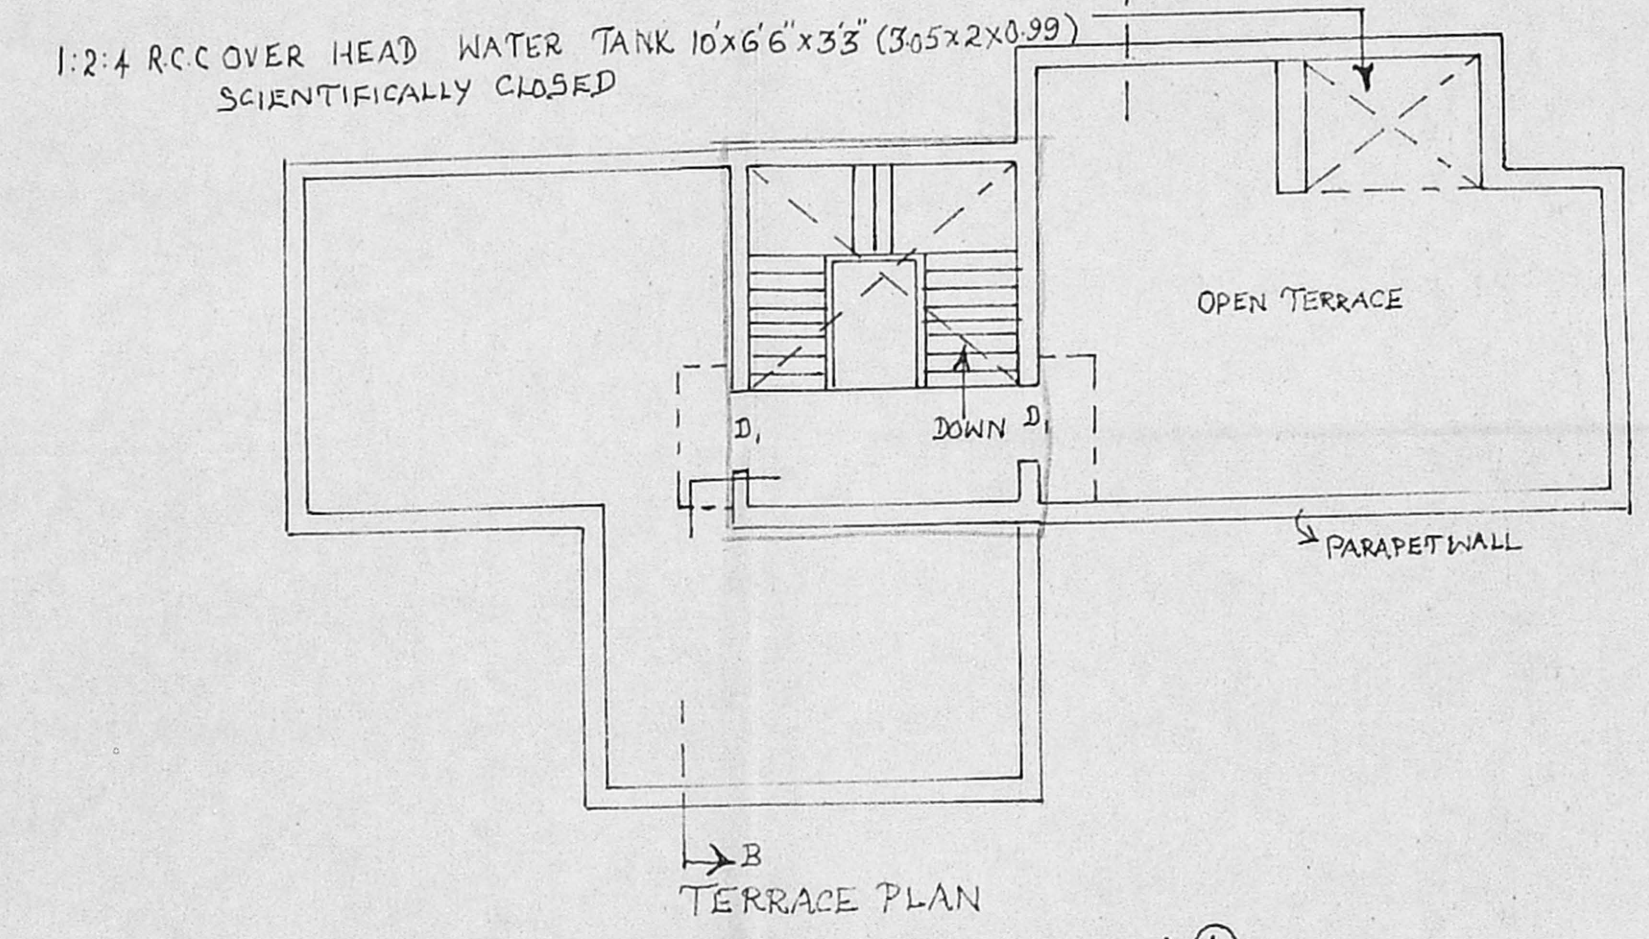


TERRACE PLAN

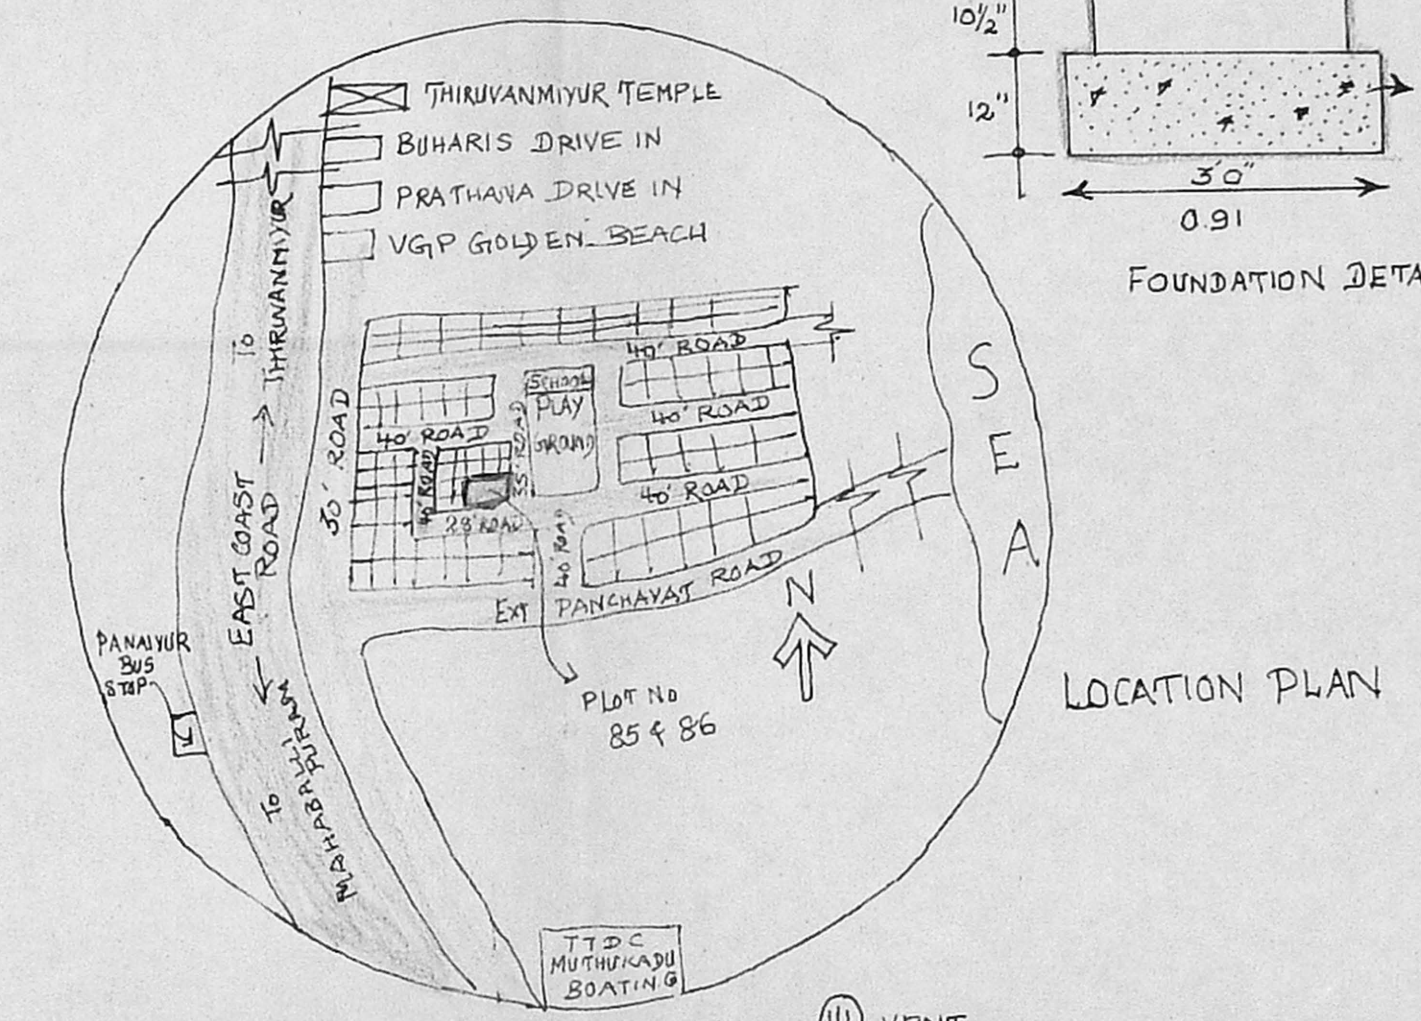


LOCATION PLAN

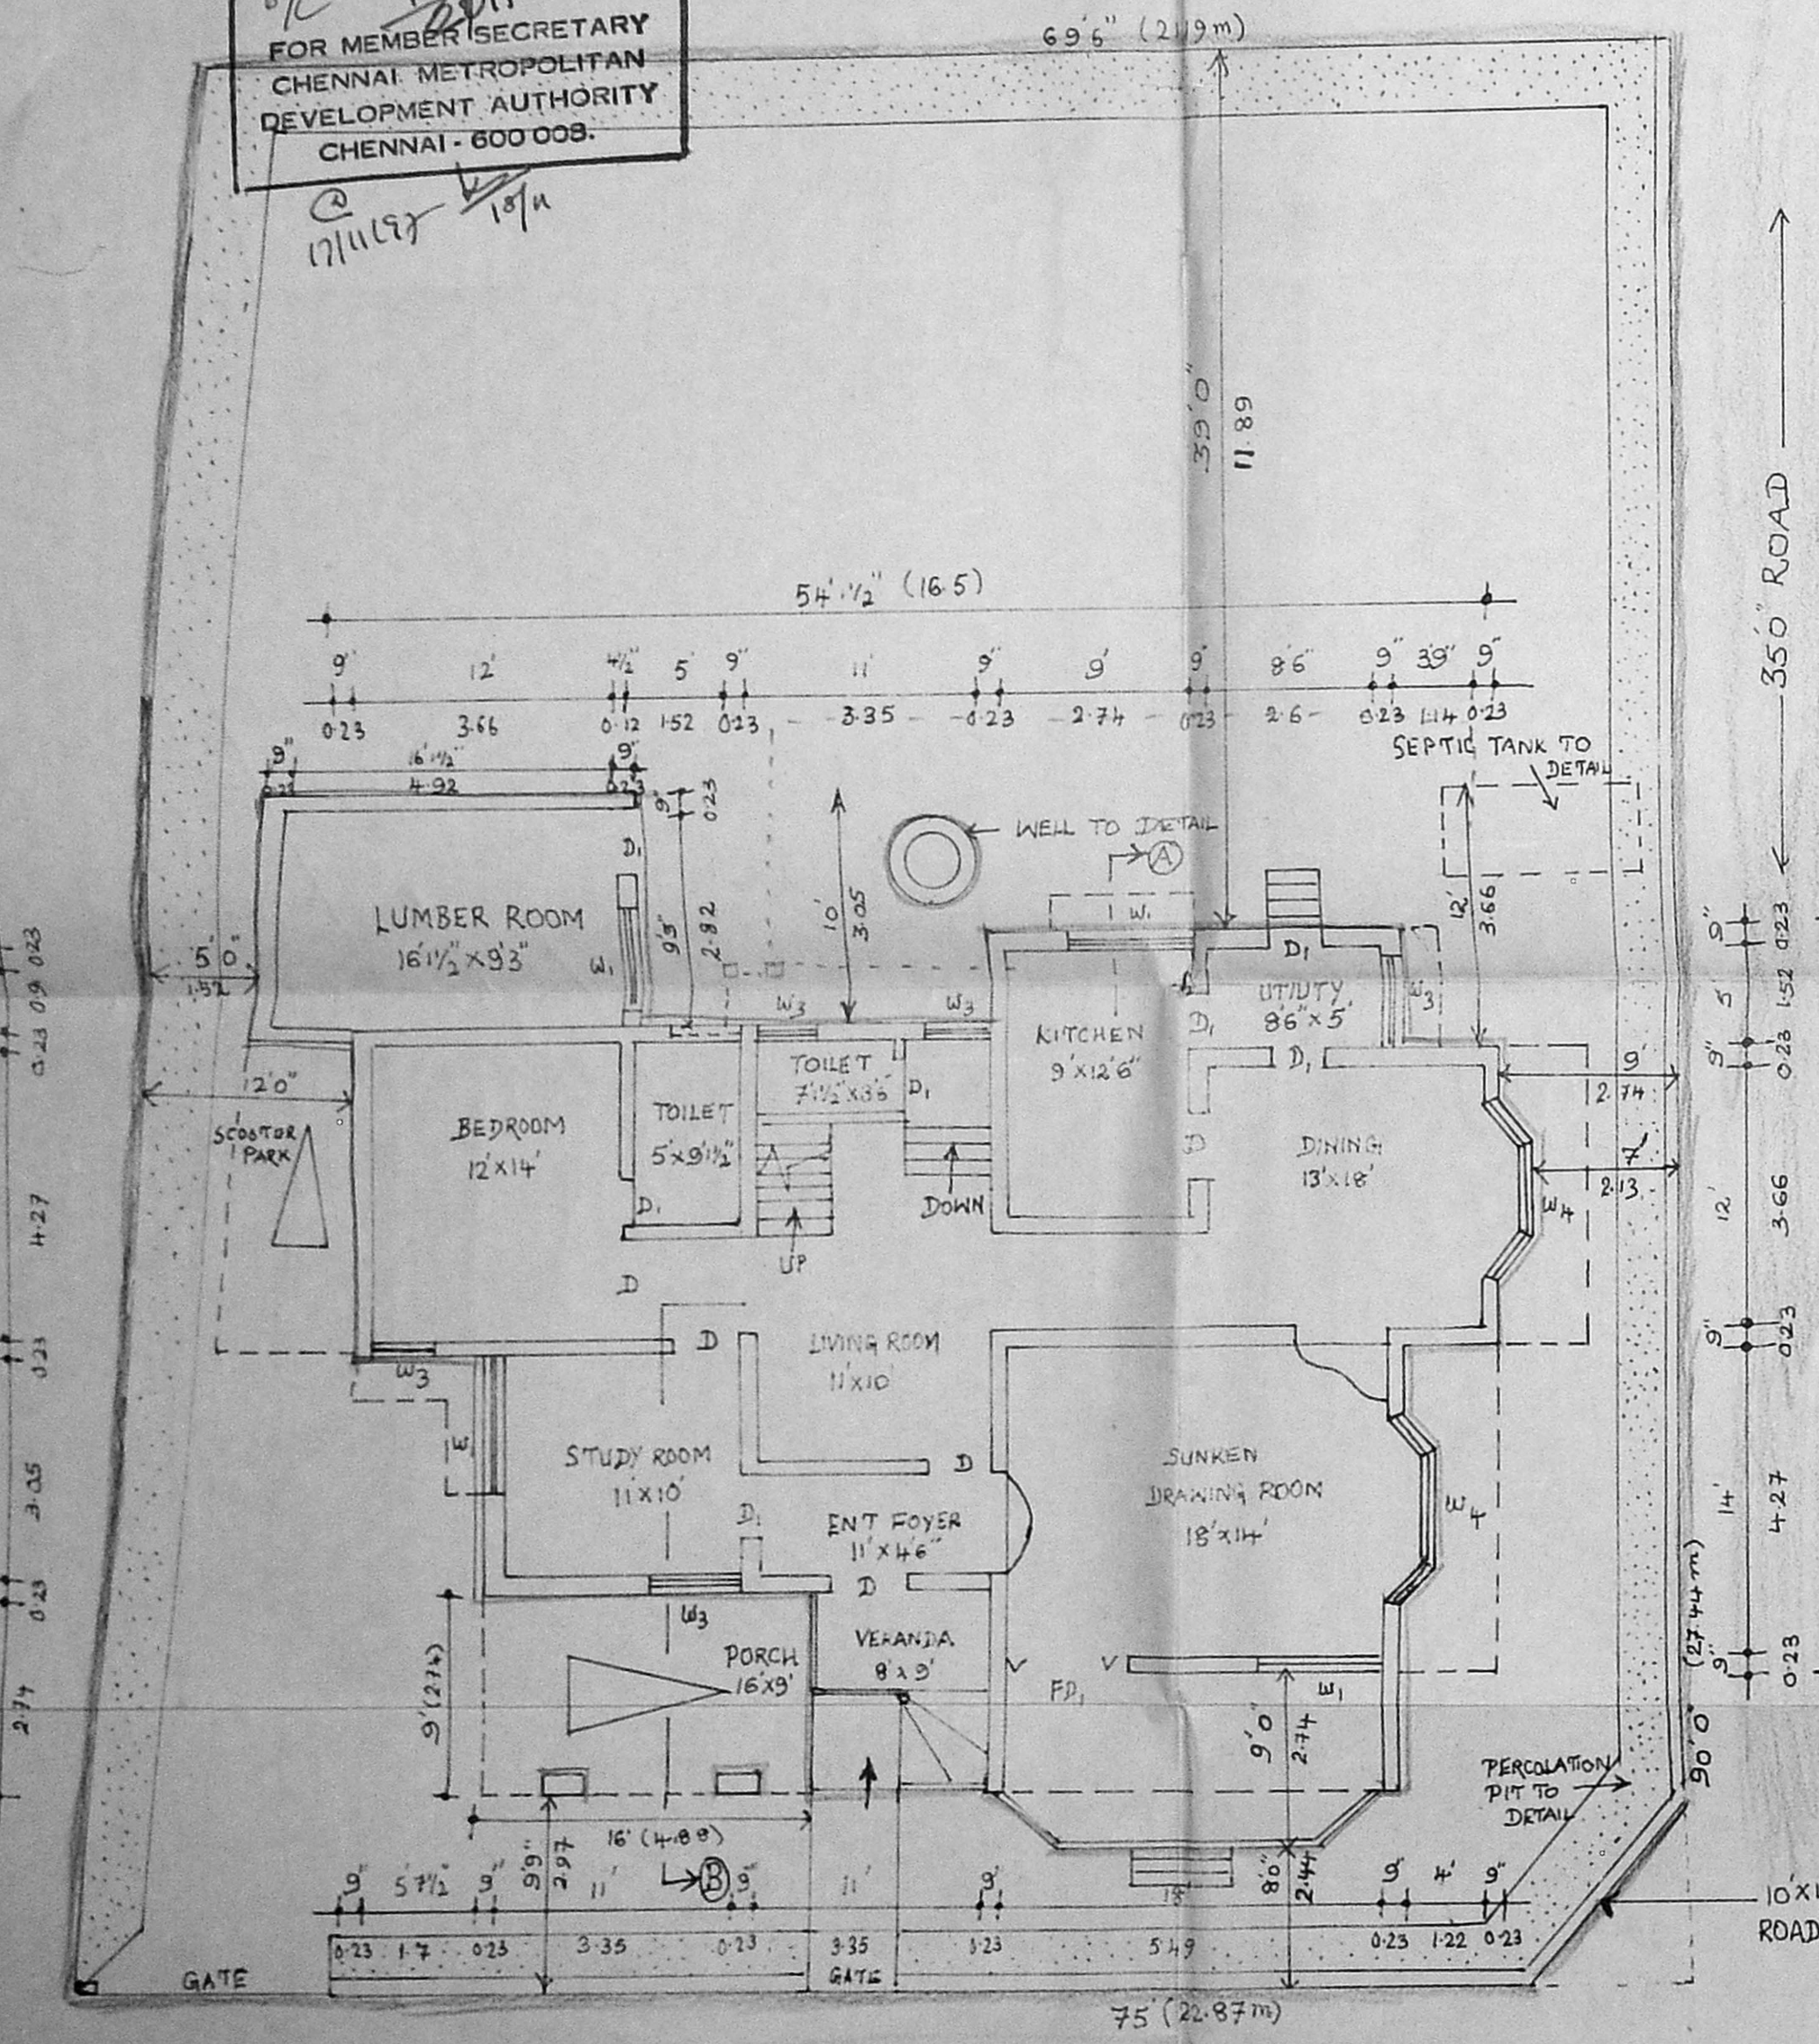

GROUND FLOOR PLAN / SITE PLAN

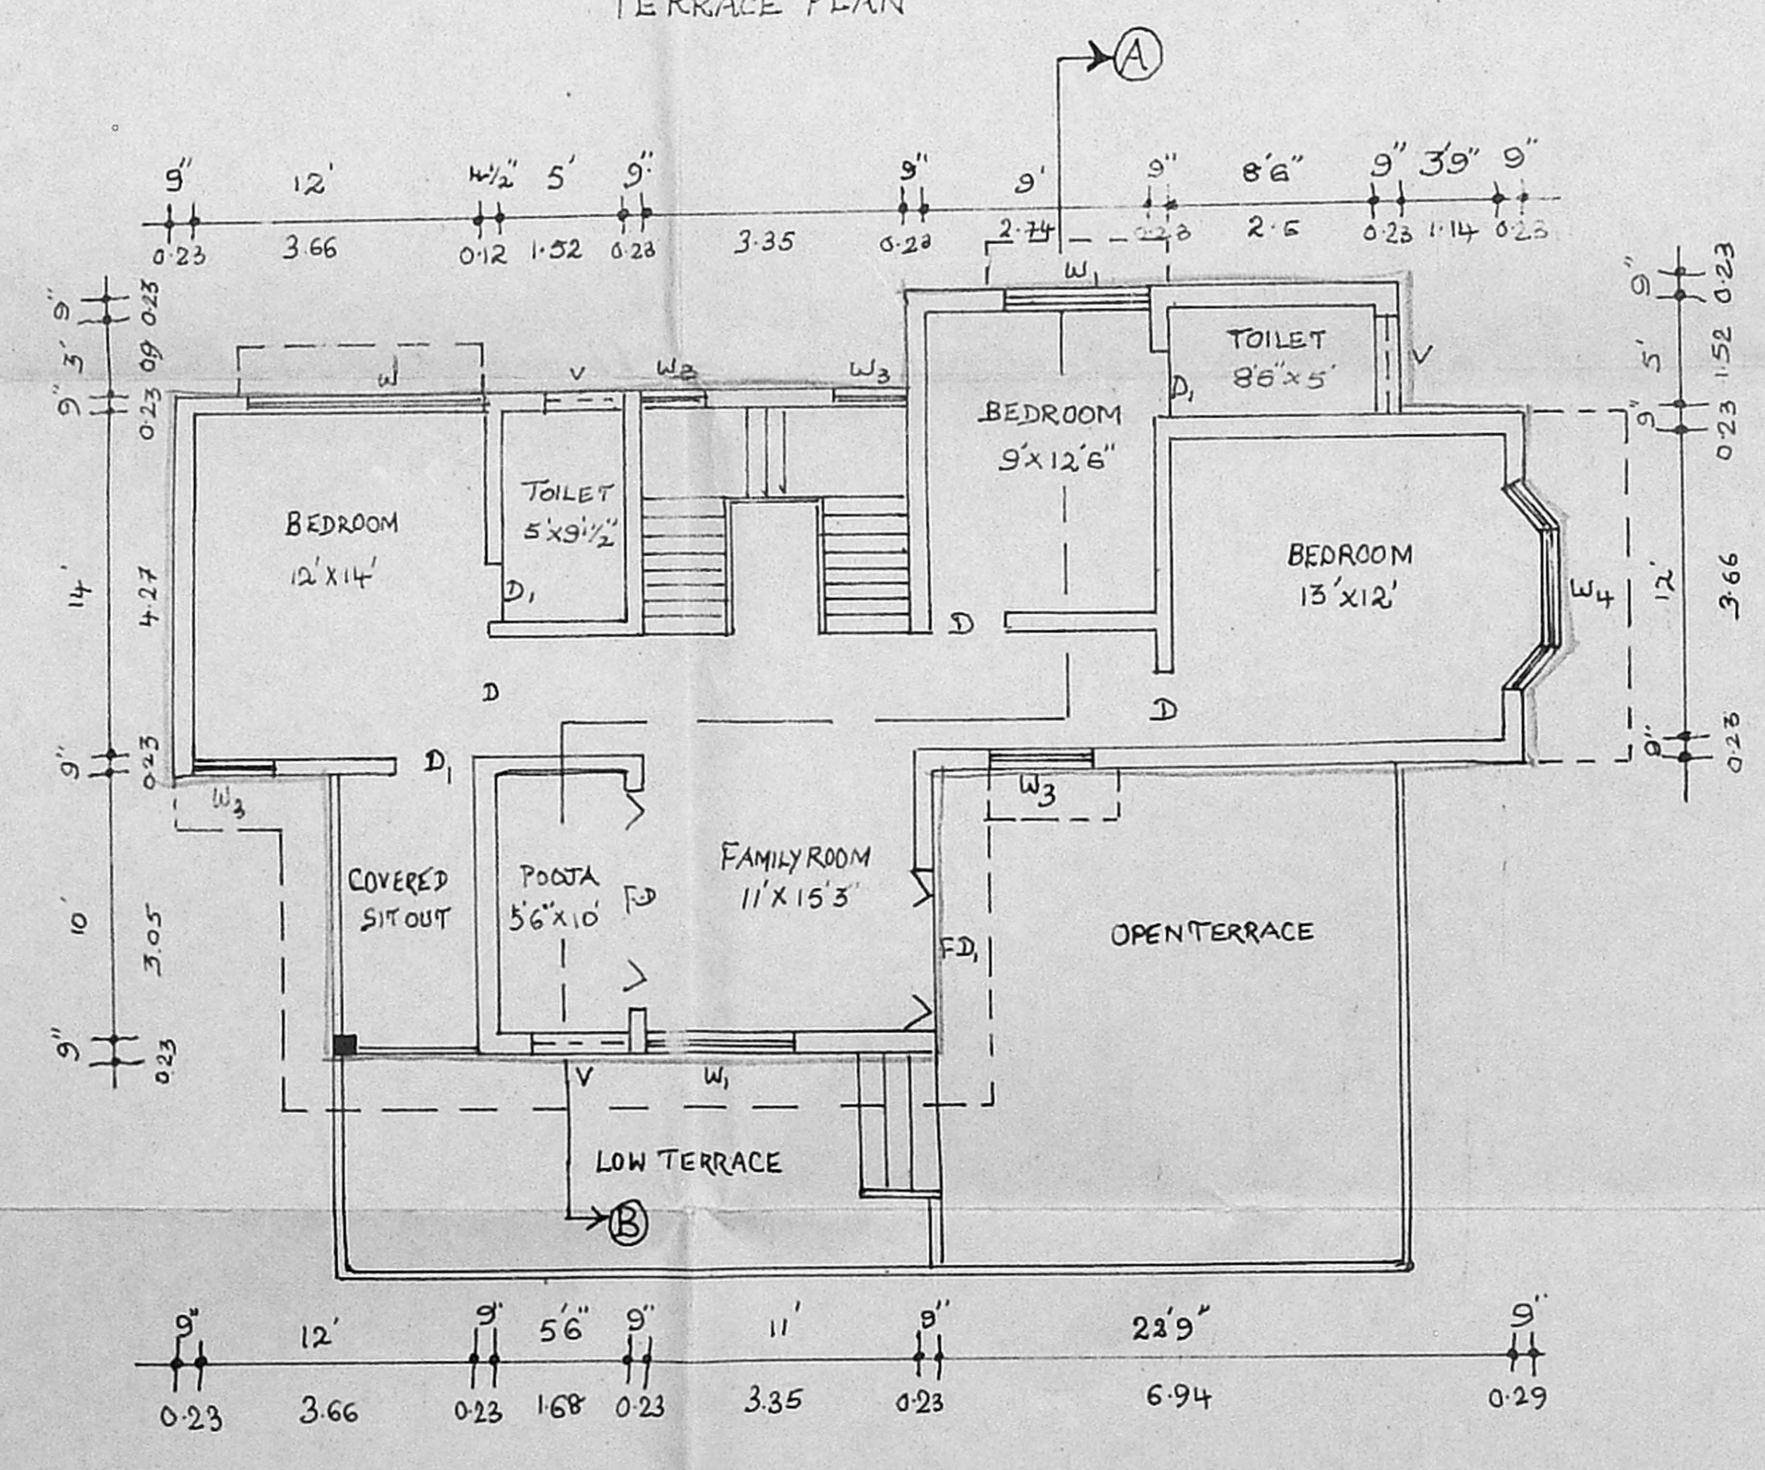

FIRST FLOOR

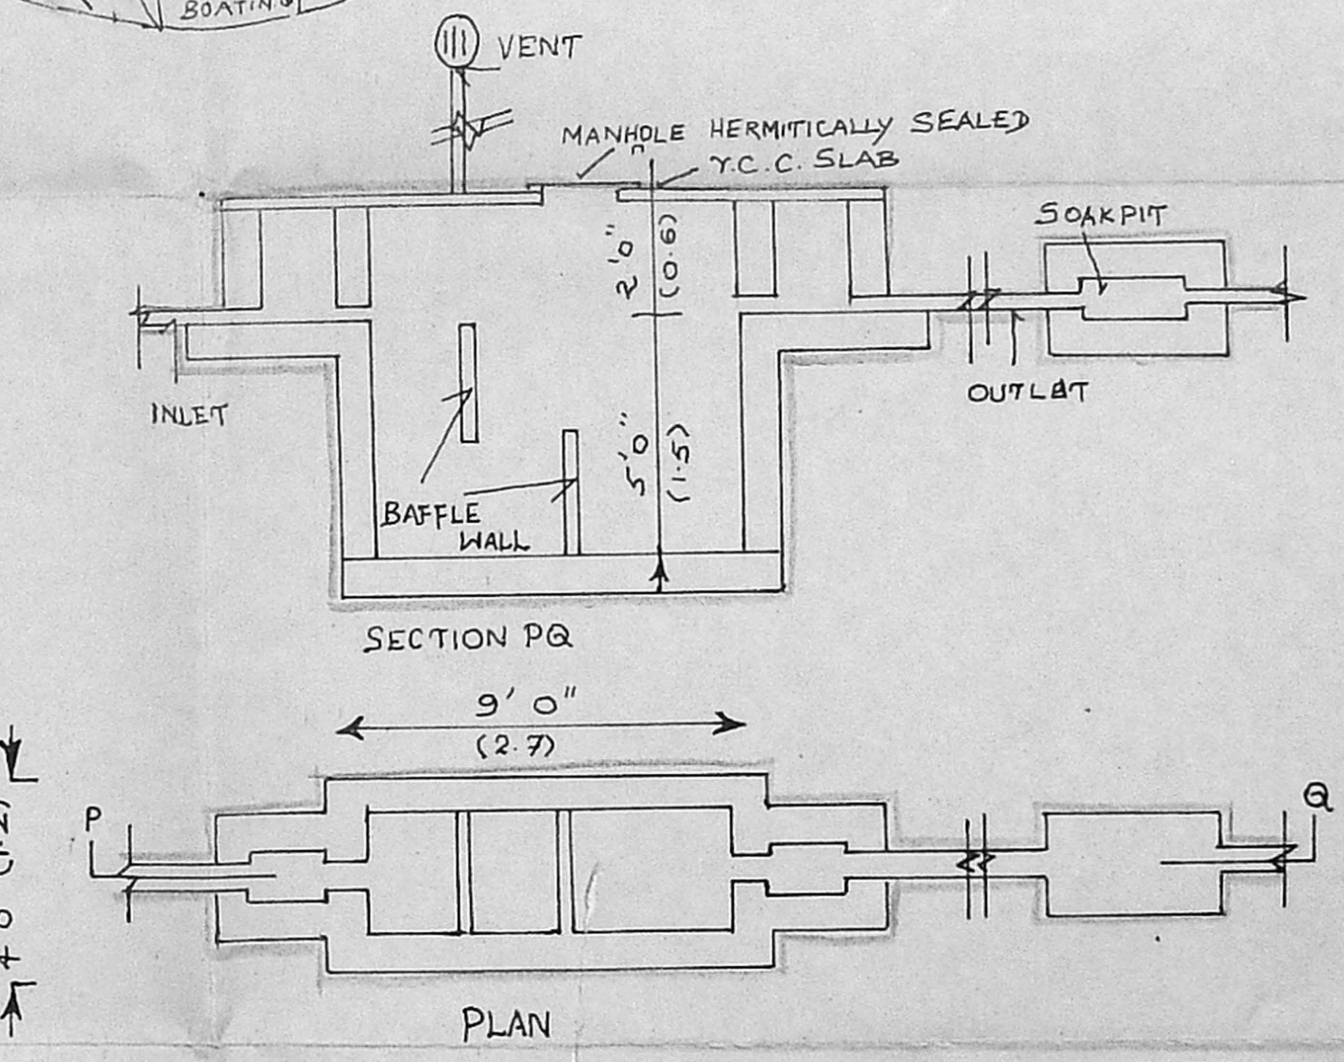

SEPTIC TANK DETAIL

PROPOSED RESIDENCE FOR DR. CHAMPAKALARSHMI
 IN PLOT NOS 85 & 86 SURVEY NO. 12-1B/3B
 IN CHIDAMBARAM CO-OPERATIVE HOUSING SITE
 SOCIETY LIMITED AT PANAIYUR KIPPAM SHOUNGANALUR
 VILLAGE ST THOMAS MOUNT, PANCHAYAT UNION, SAIDAPET
 TALUK, CHENGALPUT DISTRICT

SCALE
 1 INCH = 8 FEET
 (OR)
 1 CM = 100 CM.

Permit plan 1
 A2/172/10/97
 @
 9.9.97

JOINERY

D	PANEL DOOR	3'0" x 7'0"	0.91 x 2.13 M
D	PANEL DOOR	2'6" x 7'0"	0.76 x 2.13
F.D	FRENCH DOOR	9' x 7'0"	2.74 x 2.13
F.D	FRENCH DOOR	6' x 7'0"	1.83 x 2.13
W	PANEL WINDOW	8' x 4'0"	2.44 x 1.22
W ₁	PANEL WINDOW	6' x 4'0"	1.83 x 1.22
W ₂	PANEL WINDOW	4' x 4'0"	1.22 x 1.22
W ₃	PANEL WINDOW	3' x 4'0"	0.91 x 1.22
W ₄	BAY WINDOW	8' x 4'0"	2.44 x 1.22
V	PANEL VENTILATOR	3' x 2'0"	0.91 x 0.60 M

- SPECIFICATIONS
- FOUNDATION : BRICK FOUNDATION
 - SUPERSTRUCTURE : 9" BRICKWORK FOR EXTERNAL WALL & 4 1/2" FOR INTERNAL WALL
 - PLASTERING : WITH CM 1:4
 - FLOORING : WITH MOSAIC TILES
 - PAINTING : WALLS WITH CEMENT PAINT

AREA SQ. FEET (OR) SQ. M

TOTAL PLOT AREA	6502.5	604.04
GROUND FLOOR	1247	115.84
FIRST FLOOR	1095	101.72
TOTAL AREA	2342	217.56
GROUND FLOOR PORCH/VERANDA/SITOUT	367	34.09 SQ. M
LUMBER ROOM	168	15.61 SQ. M

LEGEND

	PROPOSED		BOUNDARY
	ROAD		SEWAGE LINE

OWNER'S SIGNATURE *R. Champakalakshmi*

LICENSED SURVEYOR
 A. ARUNACHALAM, D.C.B.
 CHENGALPUT DISTRICT

ARCHITECT & INTERIOR DESIGNER
 PADMINI SUNDAR
 46-B, GREENWAYS ROAD, CHENNAI-28

DATE