







PLAN SHOWING THE PRO. CONSTRUCTION OF RESIDENTIAL CUM SHOP BUILDING AT PLOT No.16/2 IN S.No. 283/2A2 OF MUDICHUR VILLAGE, SAIDAPET TALUK, CHENGAL PATTU M.G.R. DIST. SCALE :- 1" = 8'-0"

COLOUR INDEX


PROPOSED	
ROAD	
SITE BOUNDARY	
EXISTING	

SCHEDULE

R/S	ROLLING SHUTTER 8'-3" x 7'-0" (2.51 x 2.13)
D1	DOOR 3'-0" x 7'-0" (0.91 x 2.13)
W	WINDOW 4'-0" x 4'-6" (1.22 x 1.37)
D	DOOR 3'-3" x 7'-0" (1.00 x 2.13)
D2	DOOR 2'-6" x 7'-0" (0.76 x 2.13)
V	VENTILATOR 2'-0" x 1'-6" (0.61 x 0.45)

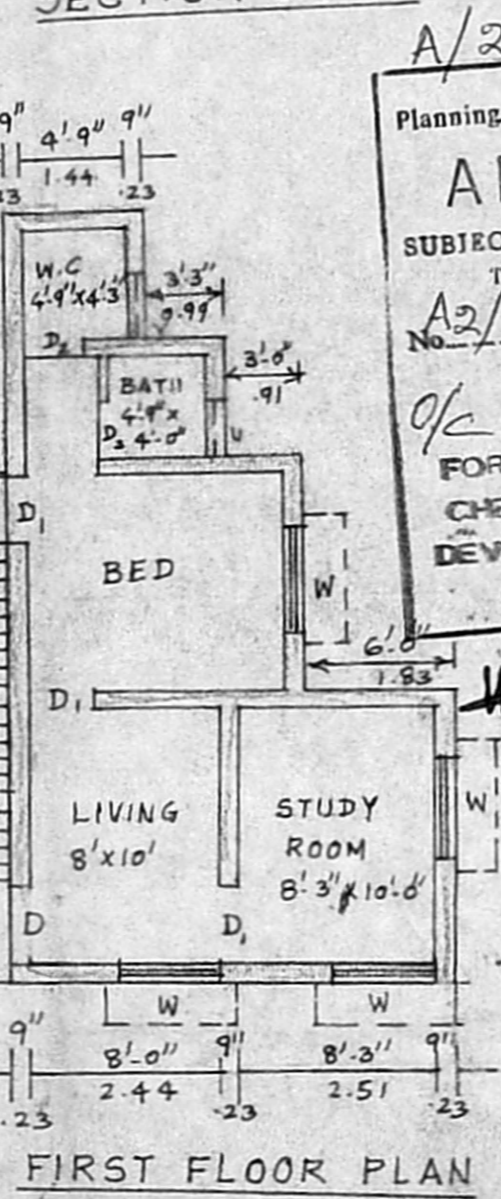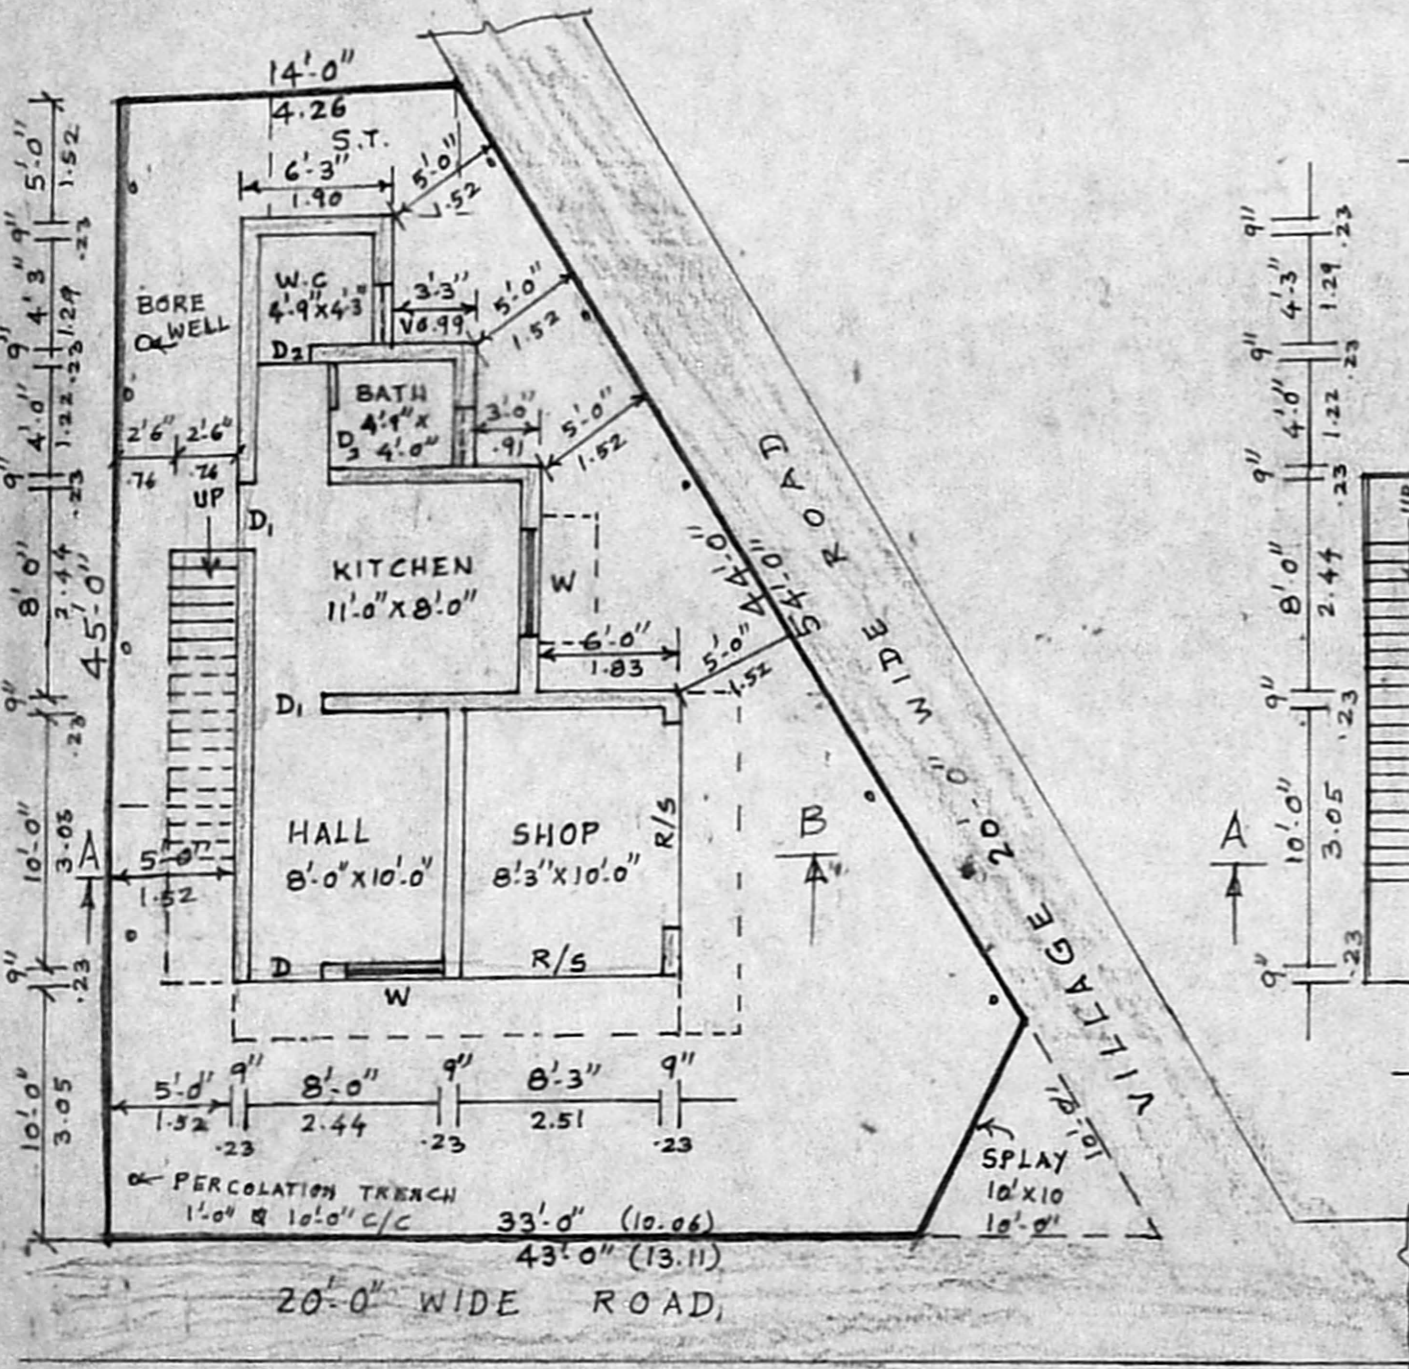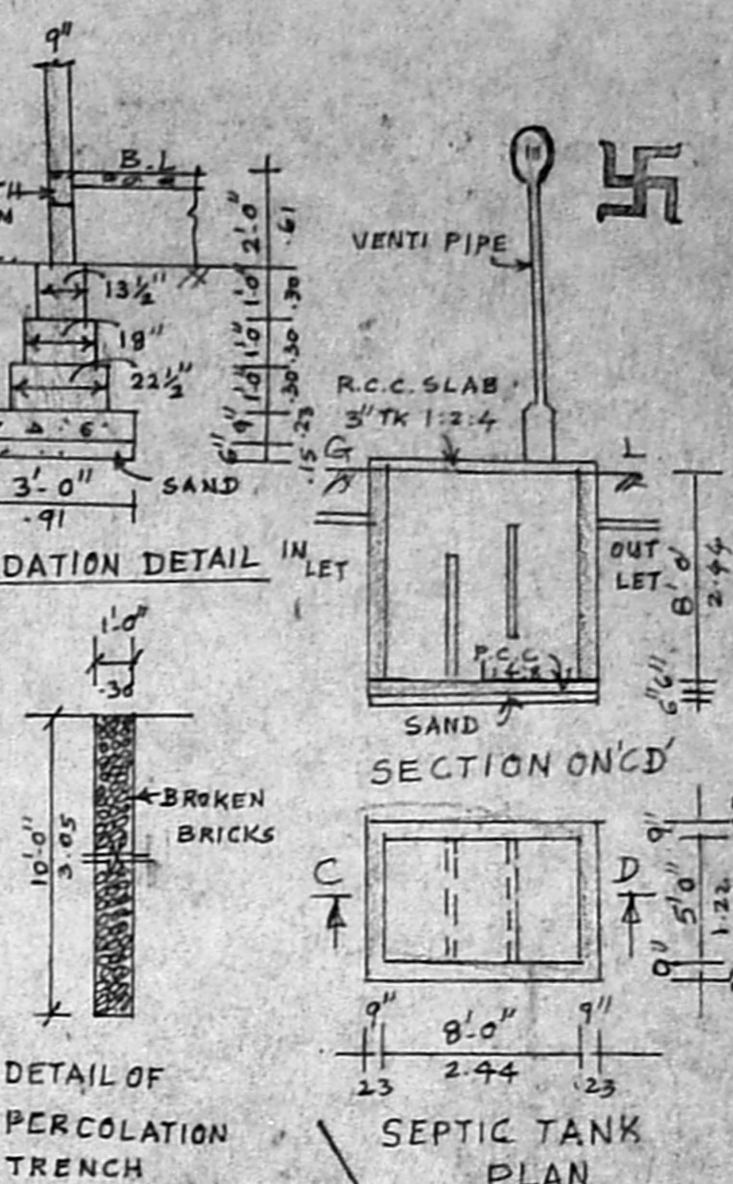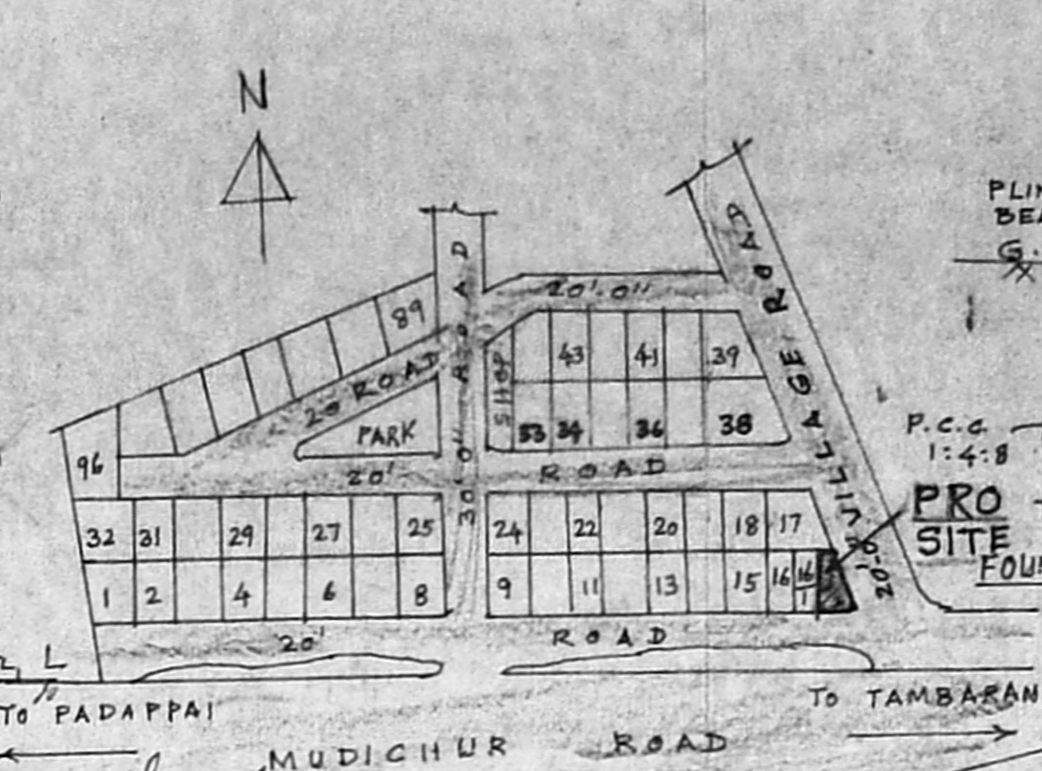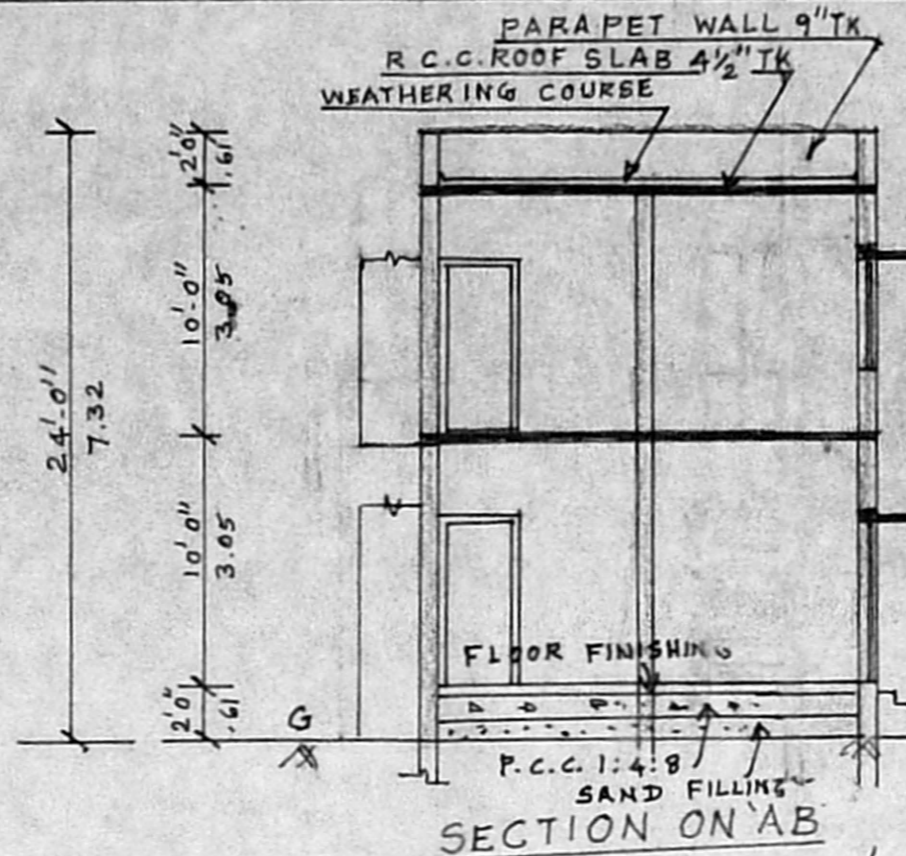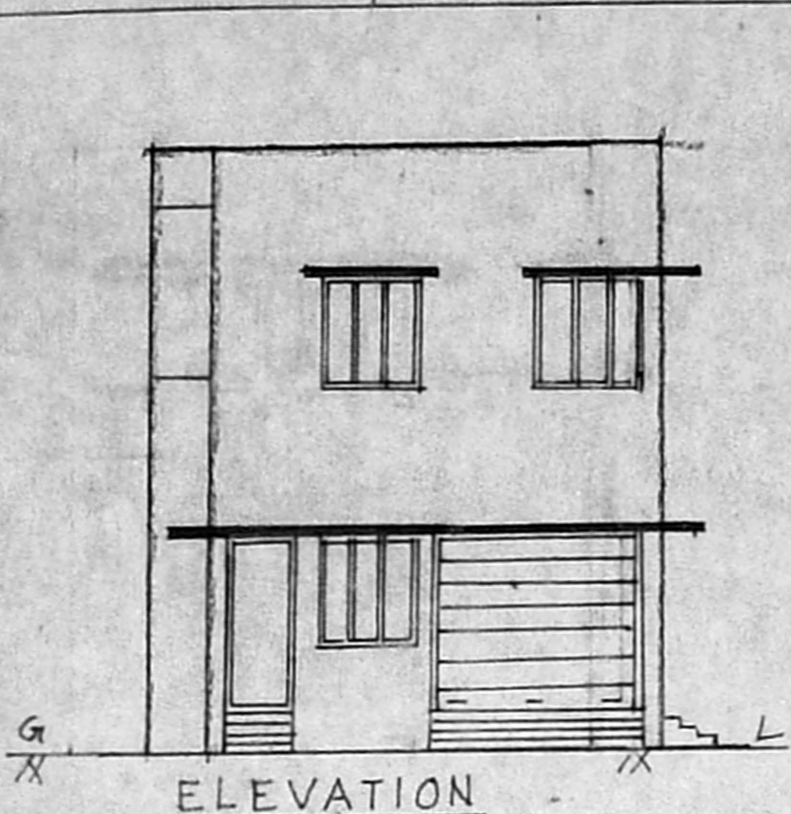

APPROVED KEY PLAN (NTS)
 SUBJECT TO THE CONDITIONS IN THIS OFFICE LETTER.
 No. A2/17870/97 Date 9.97
 FOR MEMBER SECRETARY
 CHENNAI METROPOLITAN DEVELOPMENT AUTHORITY
 CHENNAI - 600 003

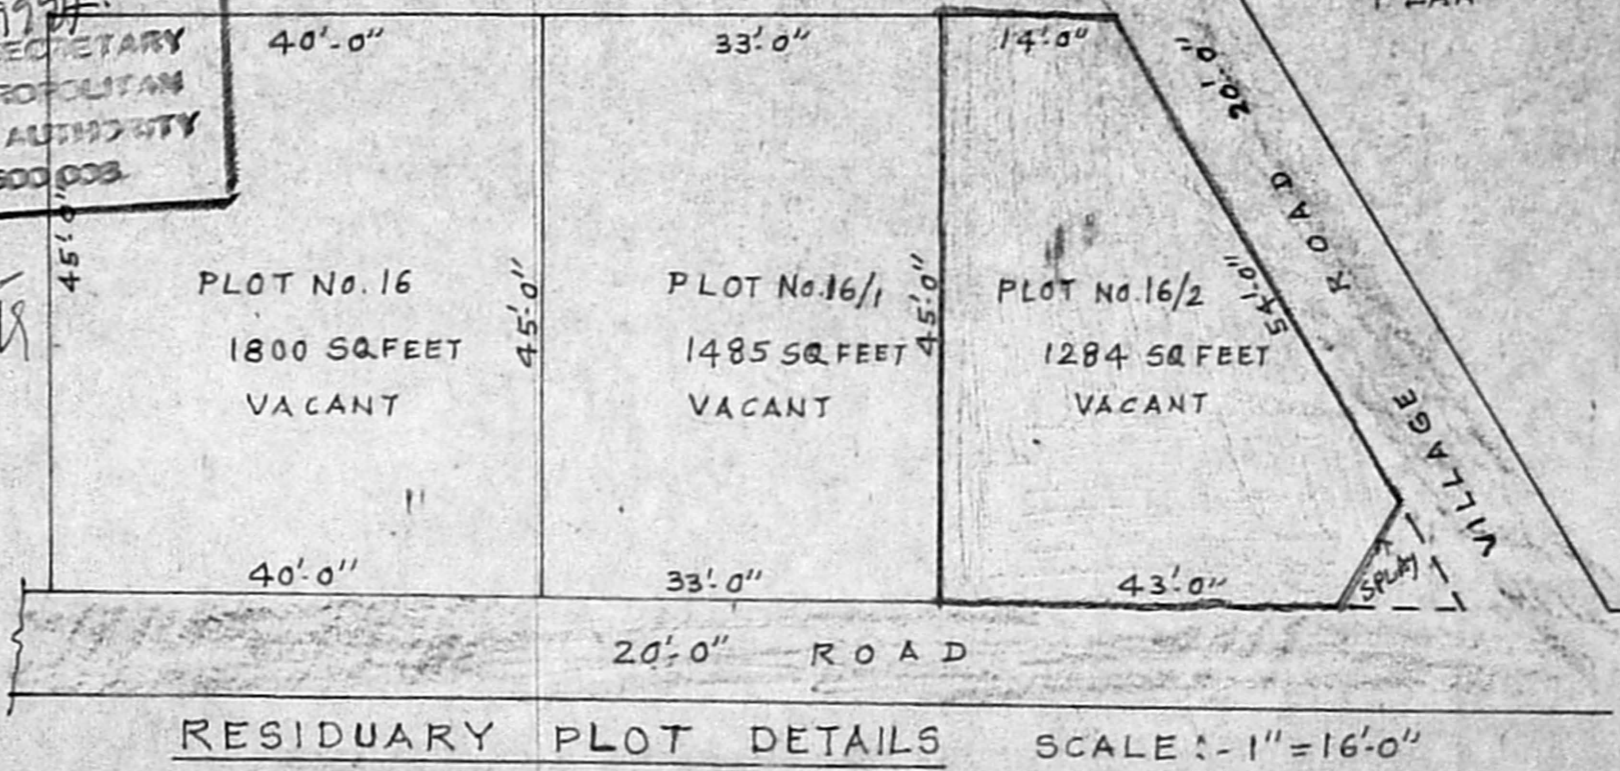

AREA STATEMENT

	Sqft	M ²
PLOT EXTENT	1204.00	119.29
GROUND FLOOR AREA	398.50	37.02
FIRST FLOOR AREA	398.50	37.02
TOTAL	797.00	74.04
PLOT COVERAGE	= 31%	
F. S. I	= 0.62	

P. Sankar
 OWNER

K. Selvam
 K. SELVAM, B.E.,
 Licensed Surveyor,
 Class-1, Reg No. 800,
 Corporation of Chennai
 No. 1/370, Mogappair East
 CHENNAI - 600 050
 LICENSED SURVEYOR