
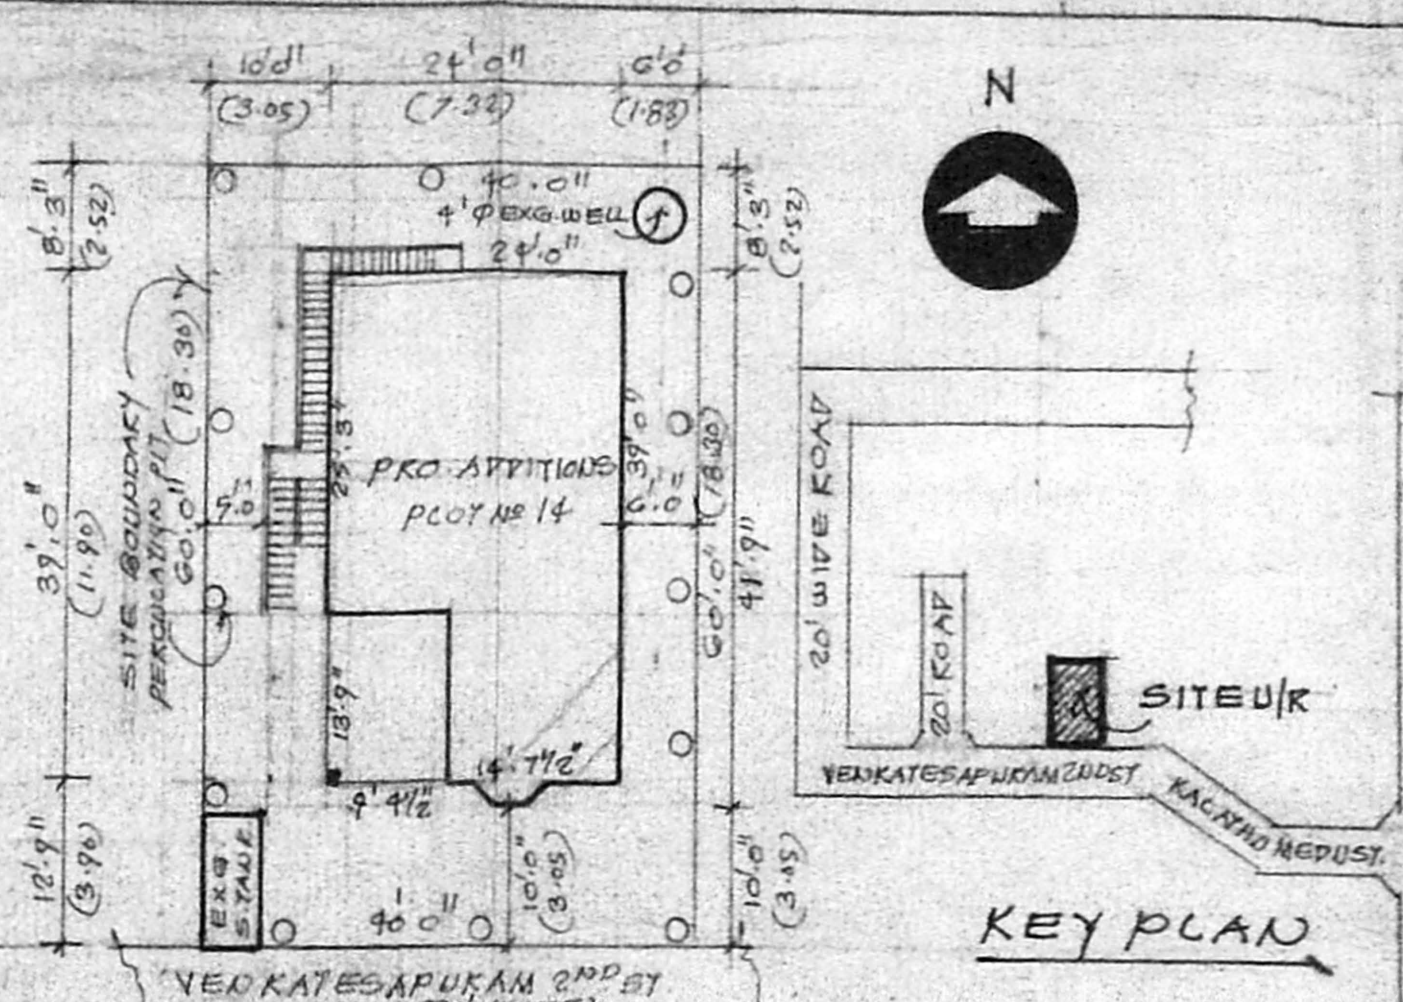
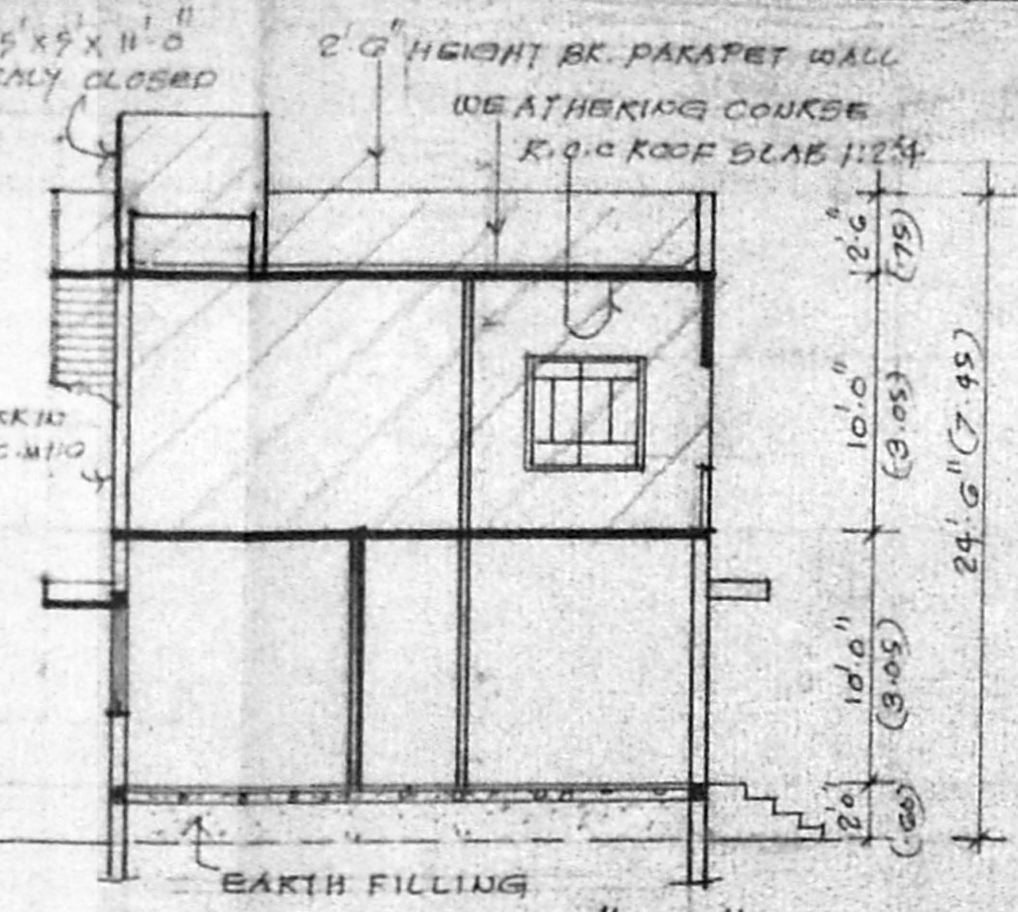



Scatch plan.  
 19/10/95/97  
 218197

PLAN SHOWING THE  
 REGULARISATION  
 OF FIRST FLOOR IN THE  
 EXISTING BUILDING AT  
 PLOT NO 14 ANNALAKSHMINAGAR  
 S.No 264/2 AND 264/4 OF  
 KOTTIVAKKAM VILLAGE.  
 ST. THOMAS MOUNT P. UNION.

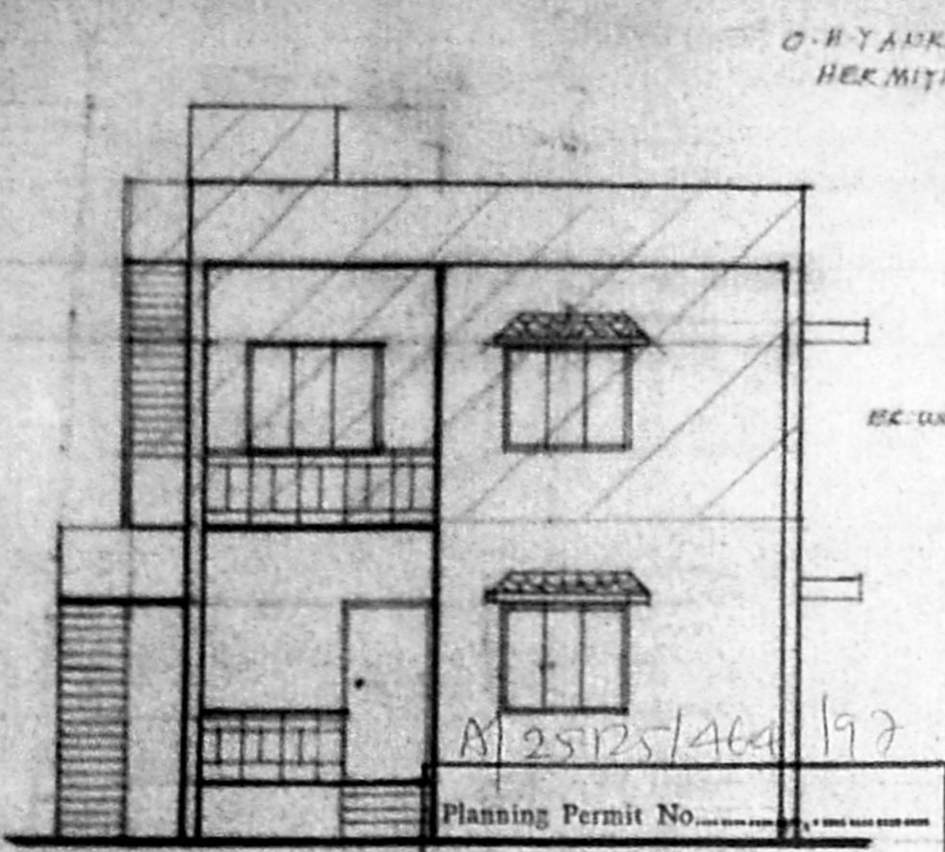


APPROVED  
 FRONT ELEVATION  
 SUBJECT TO THE CONDITIONS IN  
 THIS OFFICE LETTER.  
 No. 19695/97 Date: 10-97


FOR MEMBER SECRETARY  
 CHENNAI METROPOLITAN  
 DEVELOPMENT AUTHORITY  
 CHENNAI - 600 009

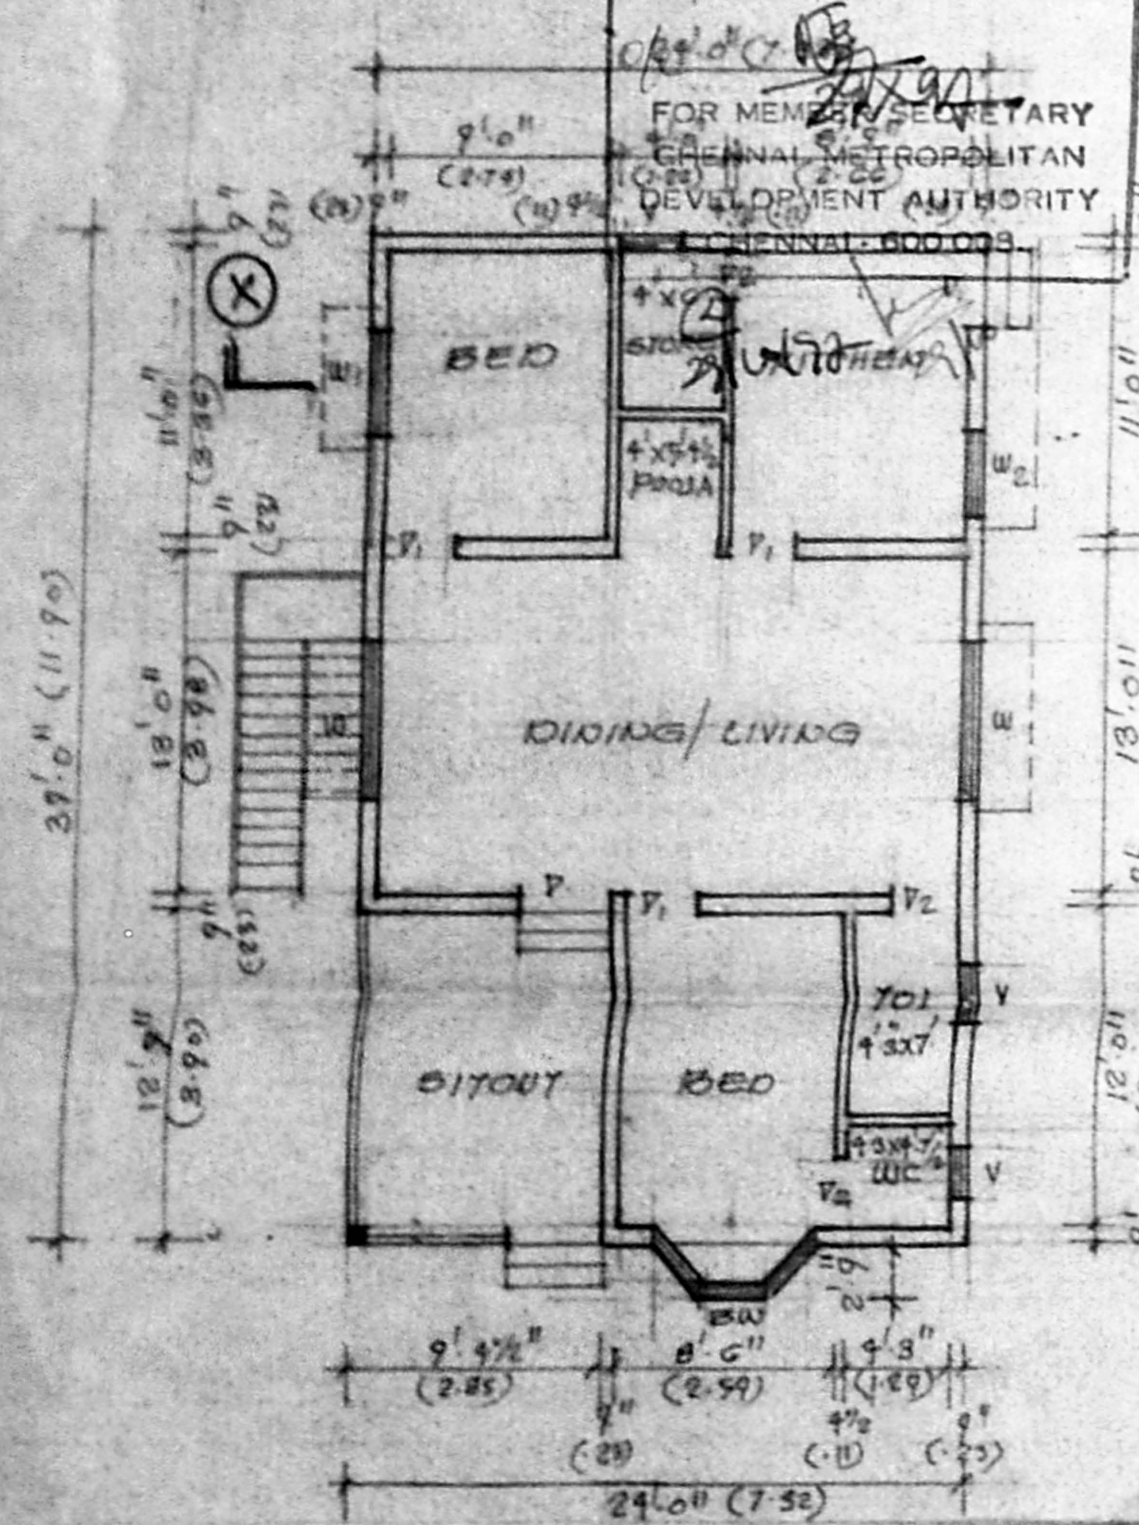

GROUND FLOOR PLAN (EXG)

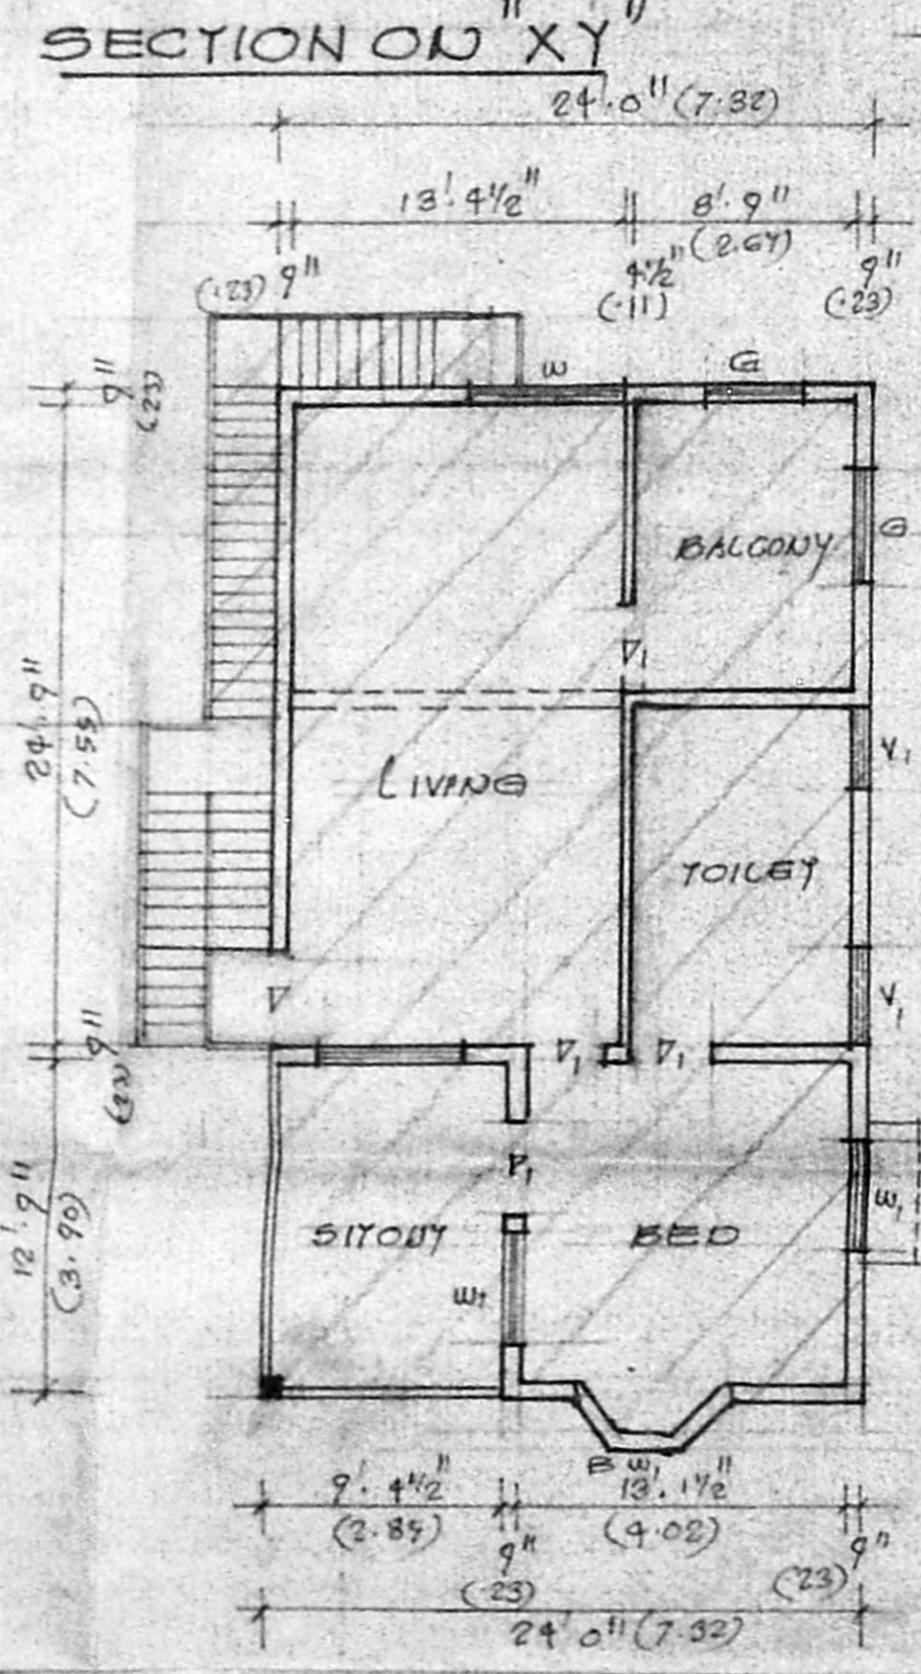

FIRST FLOOR PLAN (PRO)

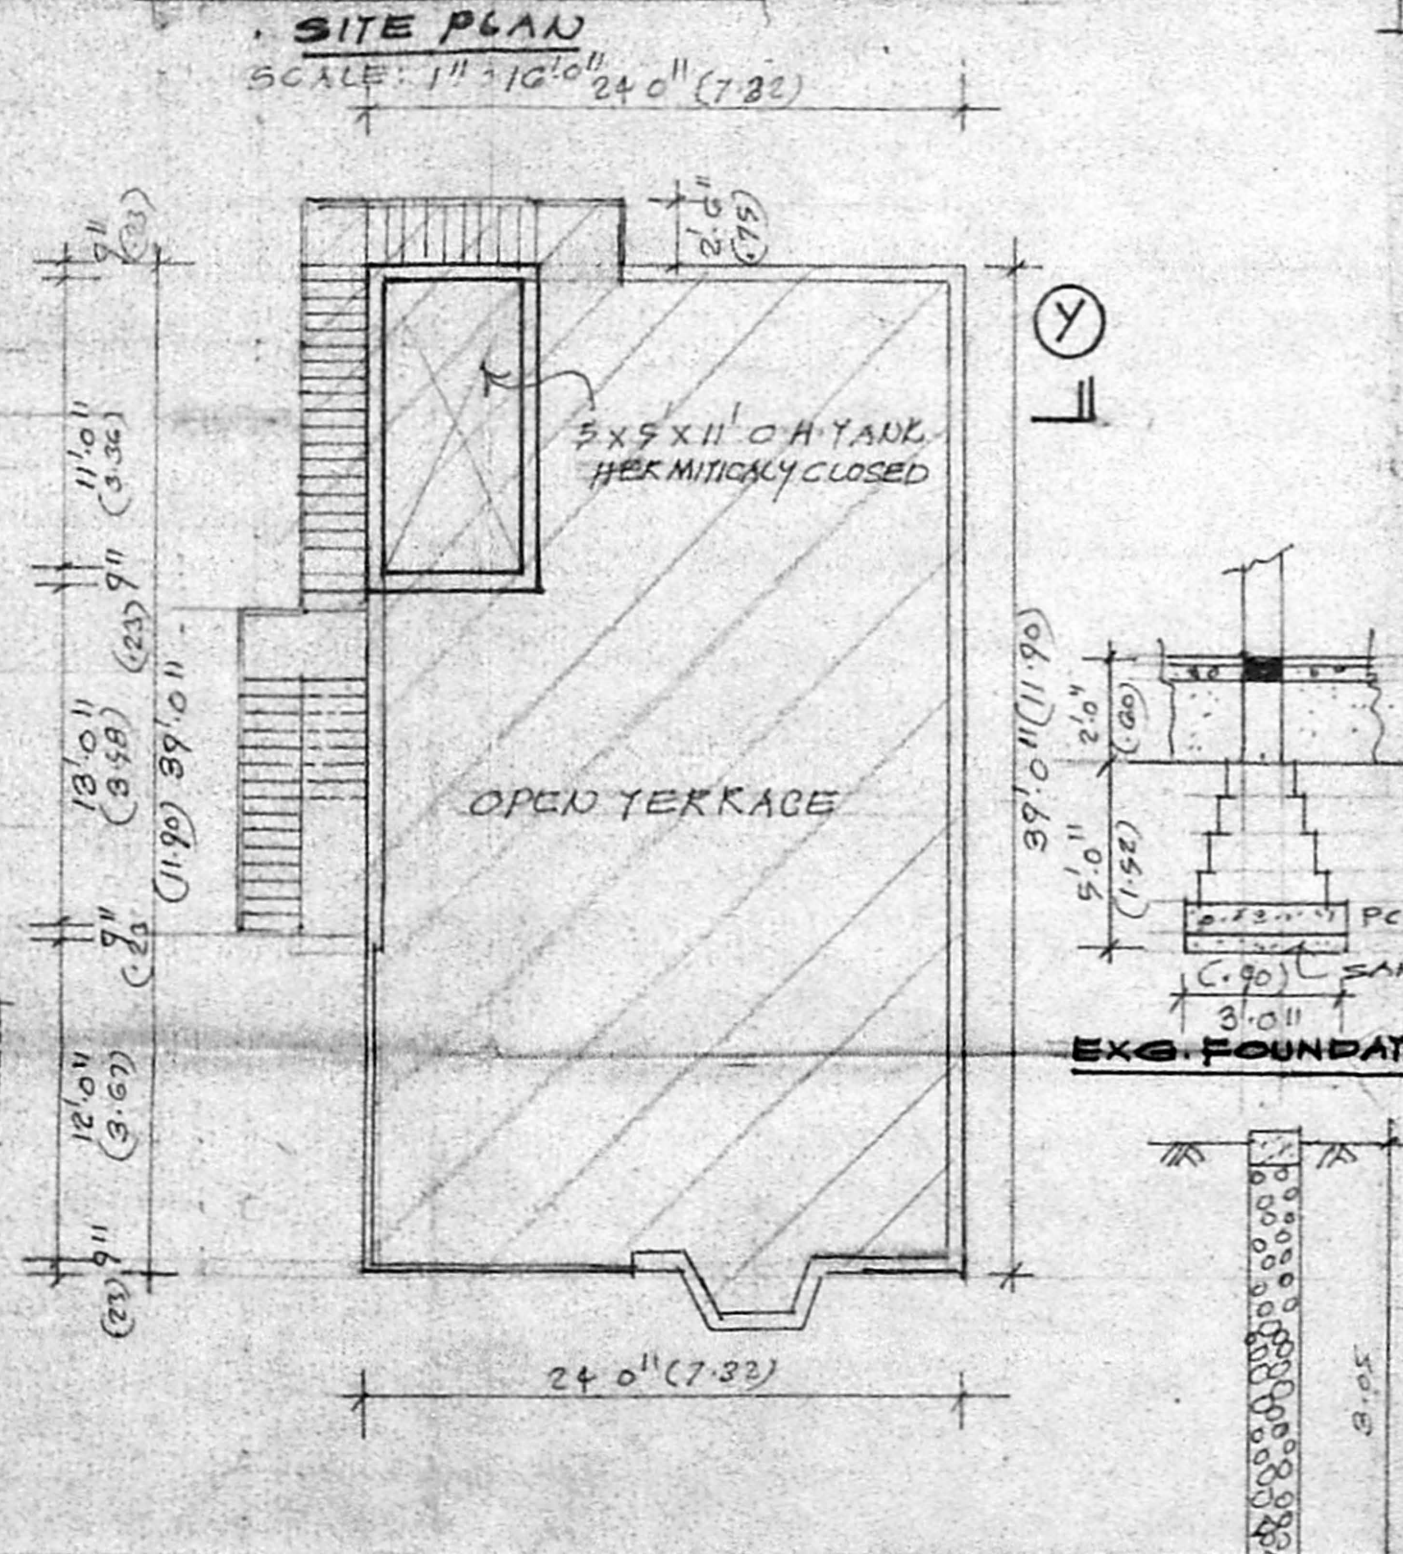

TERRACE FLOOR PLAN

SCHEDULE OF JOINERY

- D 8' 3" x 7' 0" 1.00 x 2.13 DOOR
- D 1' 3" 0" x 7' 0" 0.90 x 2.13 DOOR
- D 2' 6" x 7' 0" 0.75 x 2.13 DOOR
- B.W 6' 0" x 4' 6" 1.83 x 1.37 BAY WINDOW
- W 6' 0" x 4' 6" 1.83 x 1.37 WINDOW
- W 4' 6" x 4' 6" 1.37 x 1.37 WINDOW
- W 3' 0" x 3' 0" 0.90 x 0.90 WINDOW
- V 3' 0" x 2' 0" 0.90 x 0.60 VENTILATOR
- G 4' 0" x 4' 6" 1.22 x 1.37 GRILL WINDOW

PROPOSALS:  
 EXISTING:  
 SITE BOUNDARY:  
 EXG. ROADS  
 PLOT AREA: 2900 SQ. FT. 280.90 m<sup>2</sup>  
 GROUND FLOOR (EXG) 936 SQ. FT. 87 m<sup>2</sup>  
 FIRST FLOOR (PRO) 956 SQ. FT. 89 m<sup>2</sup>  
 COVERAGE: 39% F.S.R. 0.78  
 TOTAL FLOOR AREA: 174 m<sup>2</sup>

*[Signature]*  
 OWNER

*[Signature]*  
 K. SELVAM, B.E., A.M.I.E.  
 Consulting Civil Engineer, Chartered Engineer  
 Class - I Licensed Surveyor, Reg. No: 808  
 Corporation of Chennai & Ambattur Municipal  
 No: 1/370, Mogappair East,  
 CHENNAI - 600 050.  
 LICENSED SURVEYOR

PERCUSSION PIT