



Planning Permit No. **APPROVED**
 SUBJECT TO THE CONDITIONS IN THIS OFFICE LETTER.
 No. **AP 21794/97 - 9/92**
 FOR MEMBER SECRETARY
 CHENNAI METROPOLITAN
 DEVELOPMENT AUTHORITY
 CHENNAI - 600 035


FRONT ELEVATION

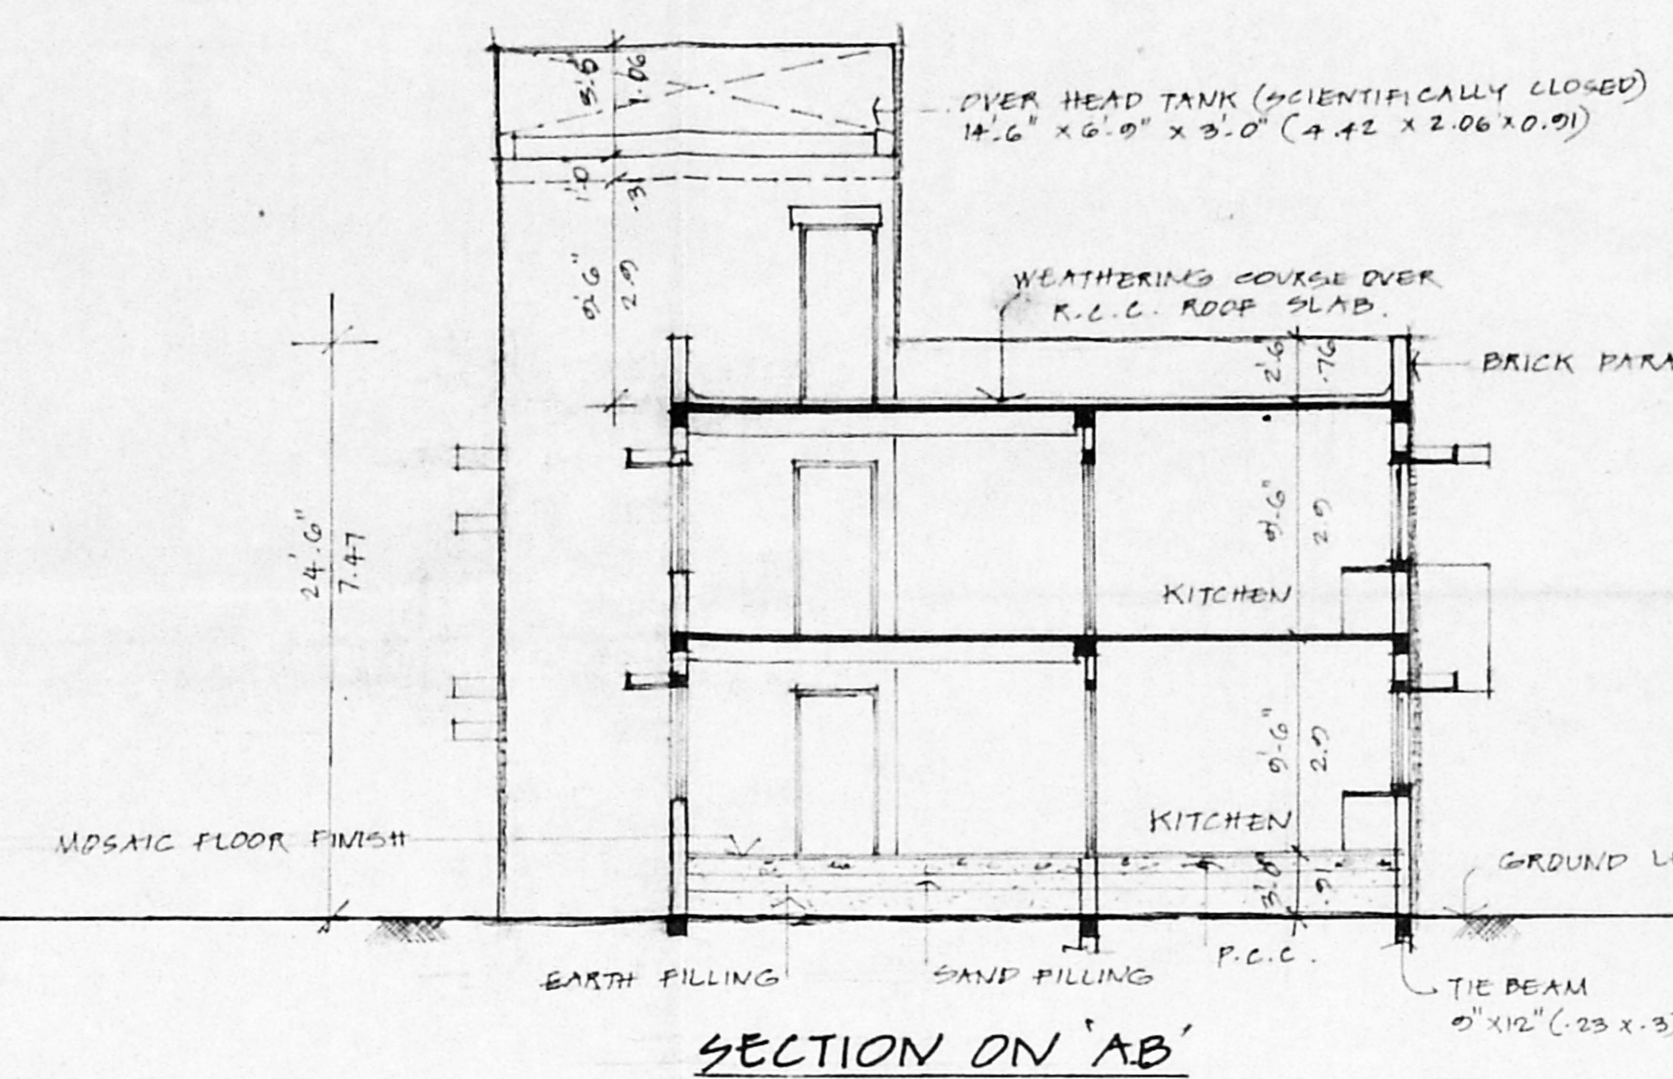


SECTION ON 'AB'

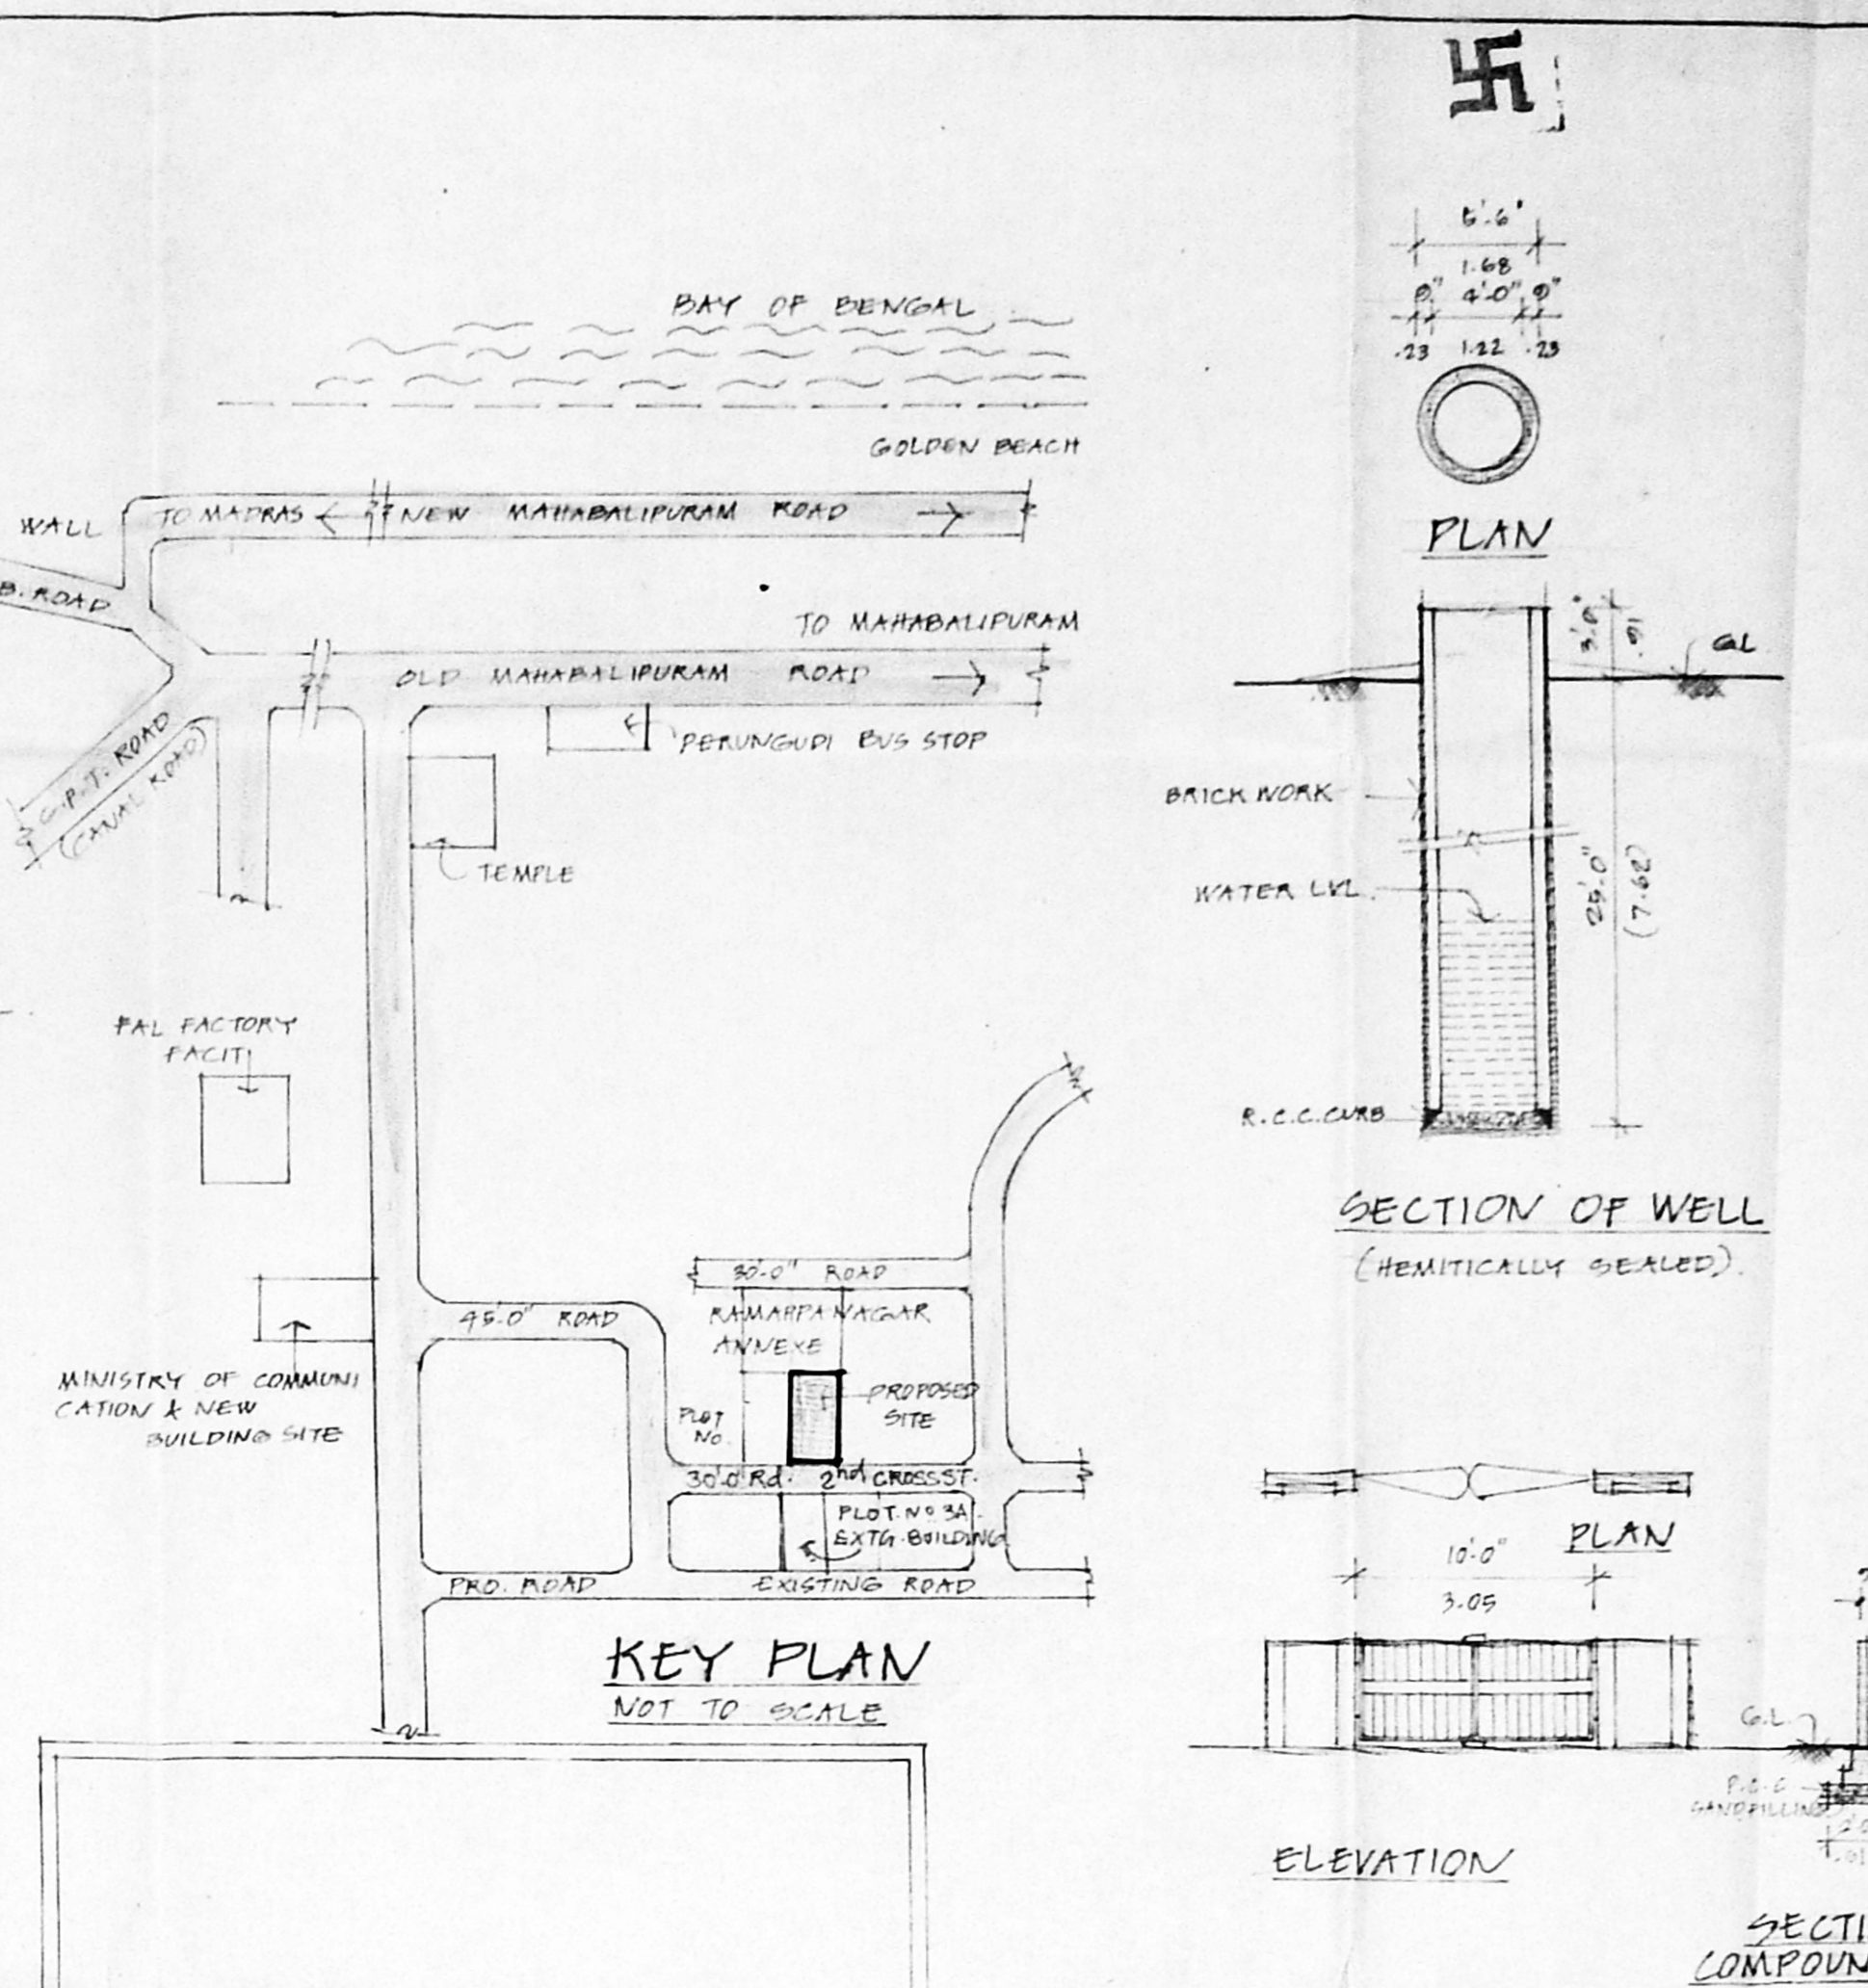


KEY PLAN
NOT TO SCALE

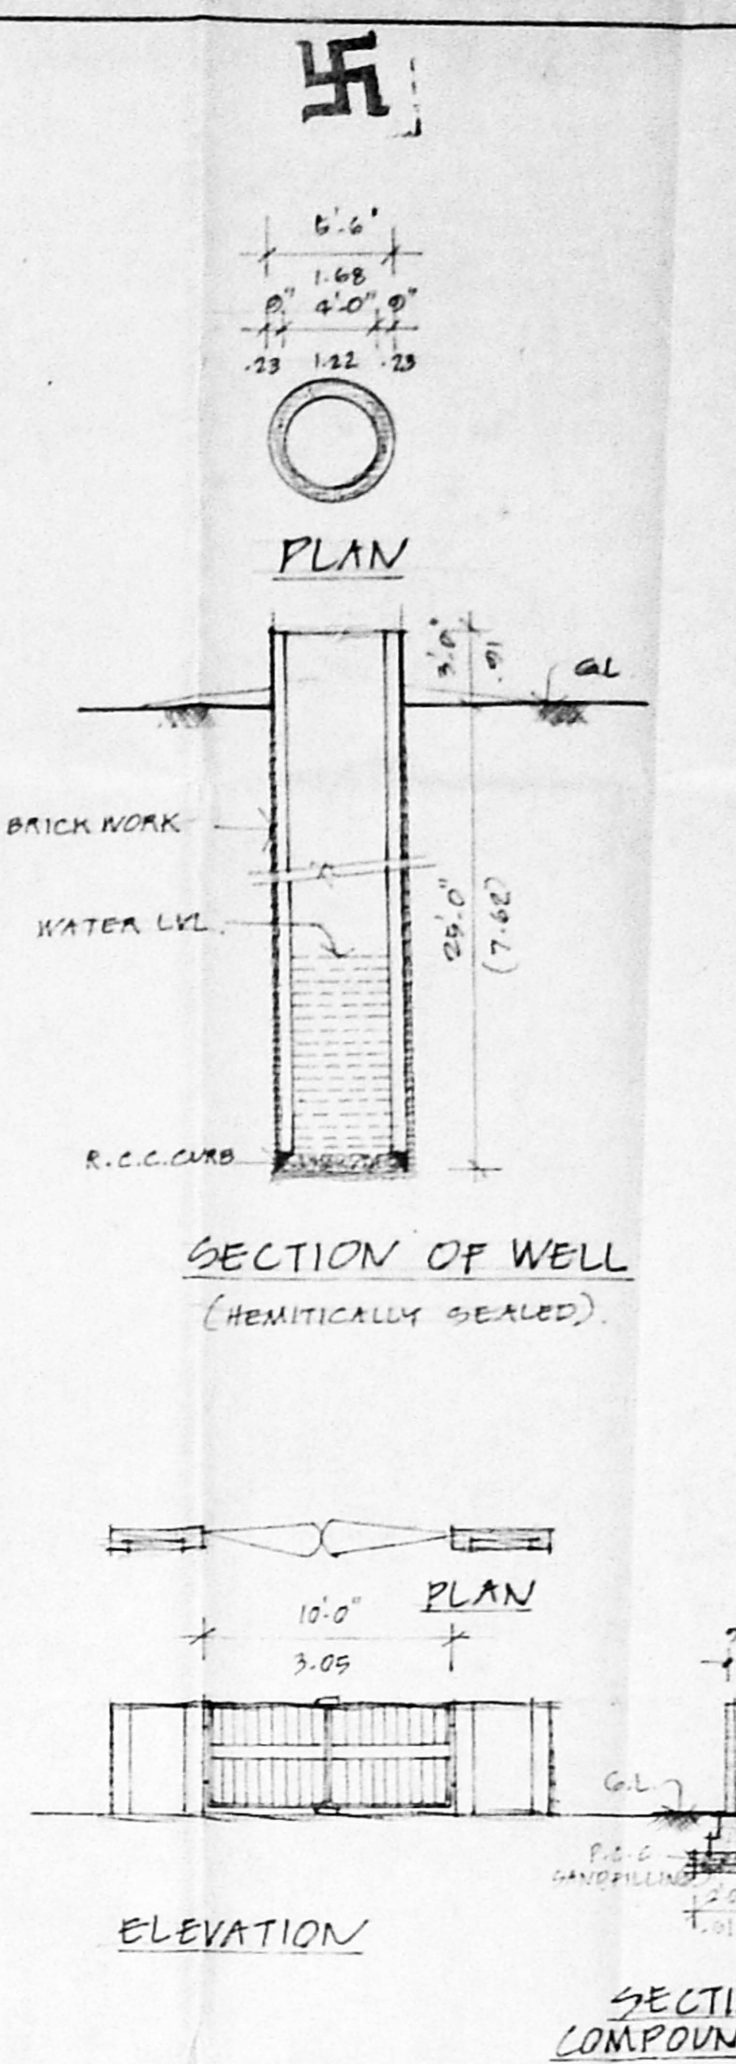


SECTION OF WELL
(HERMETICALLY SEALED)

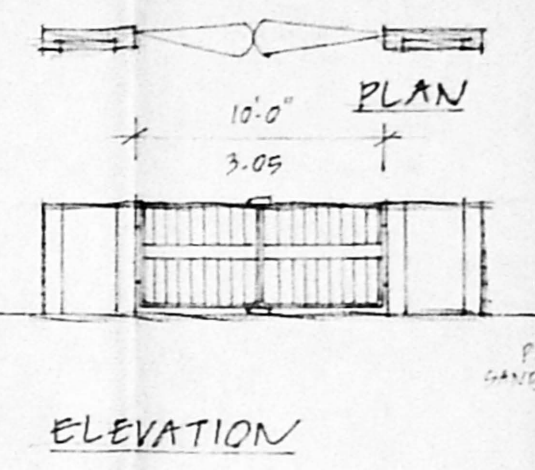


ELEVATION
SECTION OF COMPOUND WALL

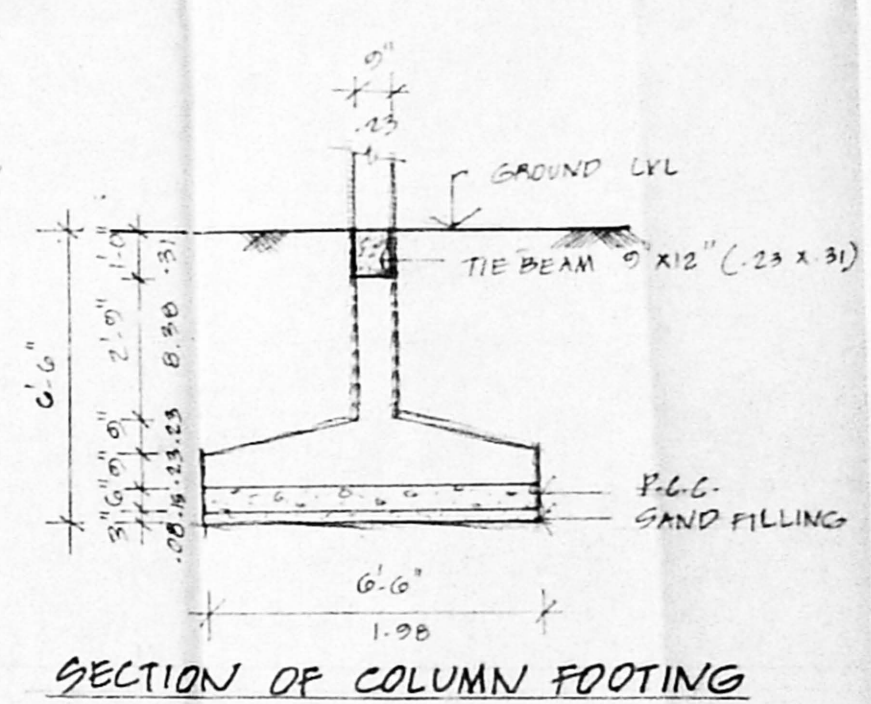


SECTION OF COLUMN FOOTING

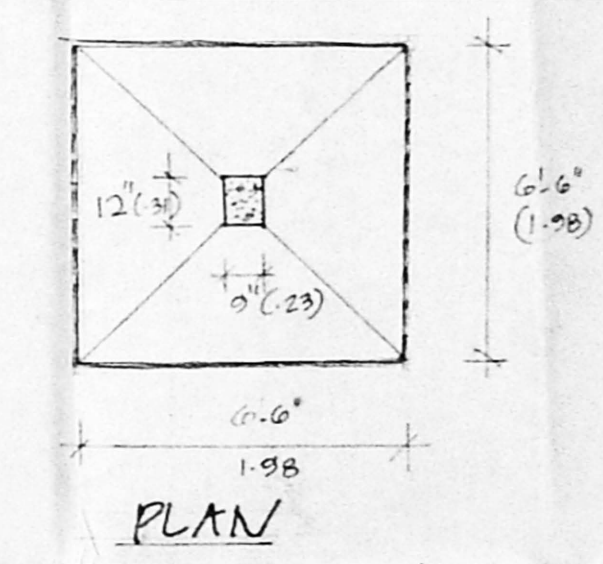

PLAN

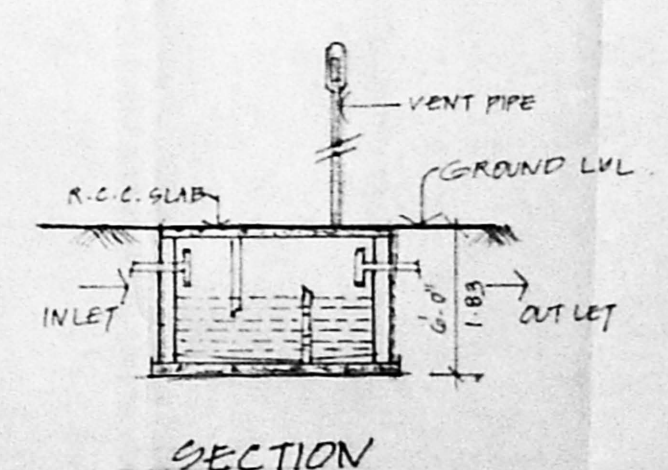

SECTION

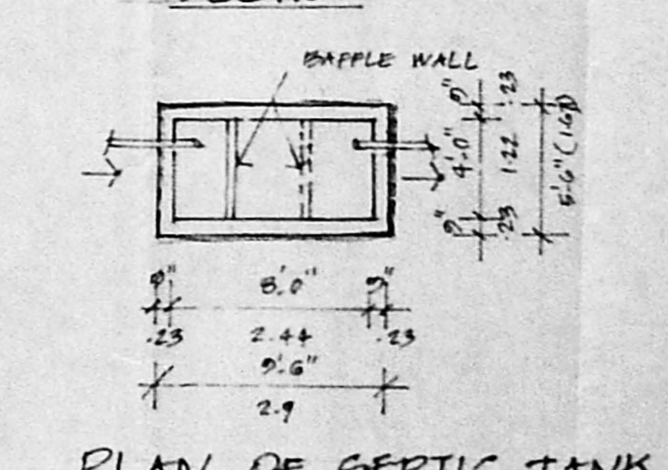

PLAN OF SEPTIC TANK

Specifying plan:
 SPECIFICATION: A2 | 2899/199
 C.C. 1:4:8 FOR FOUNDATION, & FOOTINGS.
 BRICK WORK IN CM 1:5 FOR ALL MASONRY WORKS
 PLASTERING IN CM 1:4, 12MM THICK
 WOOD WORK WITH BEST COUNTRY WOOD.
 ROOFING WITH R.C.C. 4/12 (12) THICK.
 FLOOR FINISH WITH GRAY MOSAIC.
 WEATHERING COURSE OVER R.C.C. ROOF SLAB
 LAID TO REAR SLOPE.

JOINERY DETAILS:
 D - DOOR 3'-3" x 7'-0" (1.0 x 2.1)
 D₁ - DO 3'-0" x 7'-0" (0.91 x 2.1)
 D₂ - DO 2'-6" x 7'-0" (0.76 x 2.1)
 W - WINDOW 6'-0" x 4'-6" (1.52 x 1.37)
 W₁ - DO 4'-0" x 4'-6" (1.22 x 1.37)
 W₂ - DO 4'-0" x 4'-0" (1.22 x 1.22)
 W₃ - DO 3'-0" x 4'-6" (0.91 x 1.37)
 W₄ - DO 3'-0" x 4'-0" (0.91 x 1.22)
 V - VENTILATOR 3'-0" x 2'-0" (0.91 x 0.61)

AREA DETAILS:
 PLOT AREA : 4800 SFT : 446.09 m²
 PLINTH AREA : 28 FT
 GROUND FLOOR PLAN : 2126.37 (203.19 m²)
 FIRST FLOOR PLAN : 3012.56 (279.28 m²)
 TOTAL AREA : 5178.93 (483.17 m²)
 F.S.I : 1.05
 PLOT COVERAGE : 62.0 %
 PARKING : 547.5 SQ FT (50.68 m²)
 HEAD ROOM : 132.58 FT (12.27 m)

COLOUR INDEX:
 PROPOSED [Symbol]
 ROAD [Symbol]
 BOUNDARY [Symbol]
 SEWER LINE [Symbol]


PROPOSED RESIDENTIAL
 FLATS IN S.No.56/1A.,
 SECOND CROSS STREET,
 RAMAPPA NAGAR ANNEXE,
 PERUNGUDI VILLAGE,
 MADRAS.




SCALE : 0'-1" TO 6'-0" (OR) 1:100
 ALL METRIC DIMENSIONS ARE IN METRES.

MUNDAJI
 FOR SATHI SAGARA PROPERTIES PVT. LTD.
 DIRECTOR
 POWER AGENT / OWNER


S. ANANTHACHARI, P.L.R.A.M.S.E.,
 S. ANANTHACHARI, P.L.R.A.M.S.E.,
 43 COOPERATION STREET,
 43-44 SOUTH TANK SQUARE STREET,
 TRIPLIKANE, MADRAS. 600 005
 LICENSED SURVEYOR

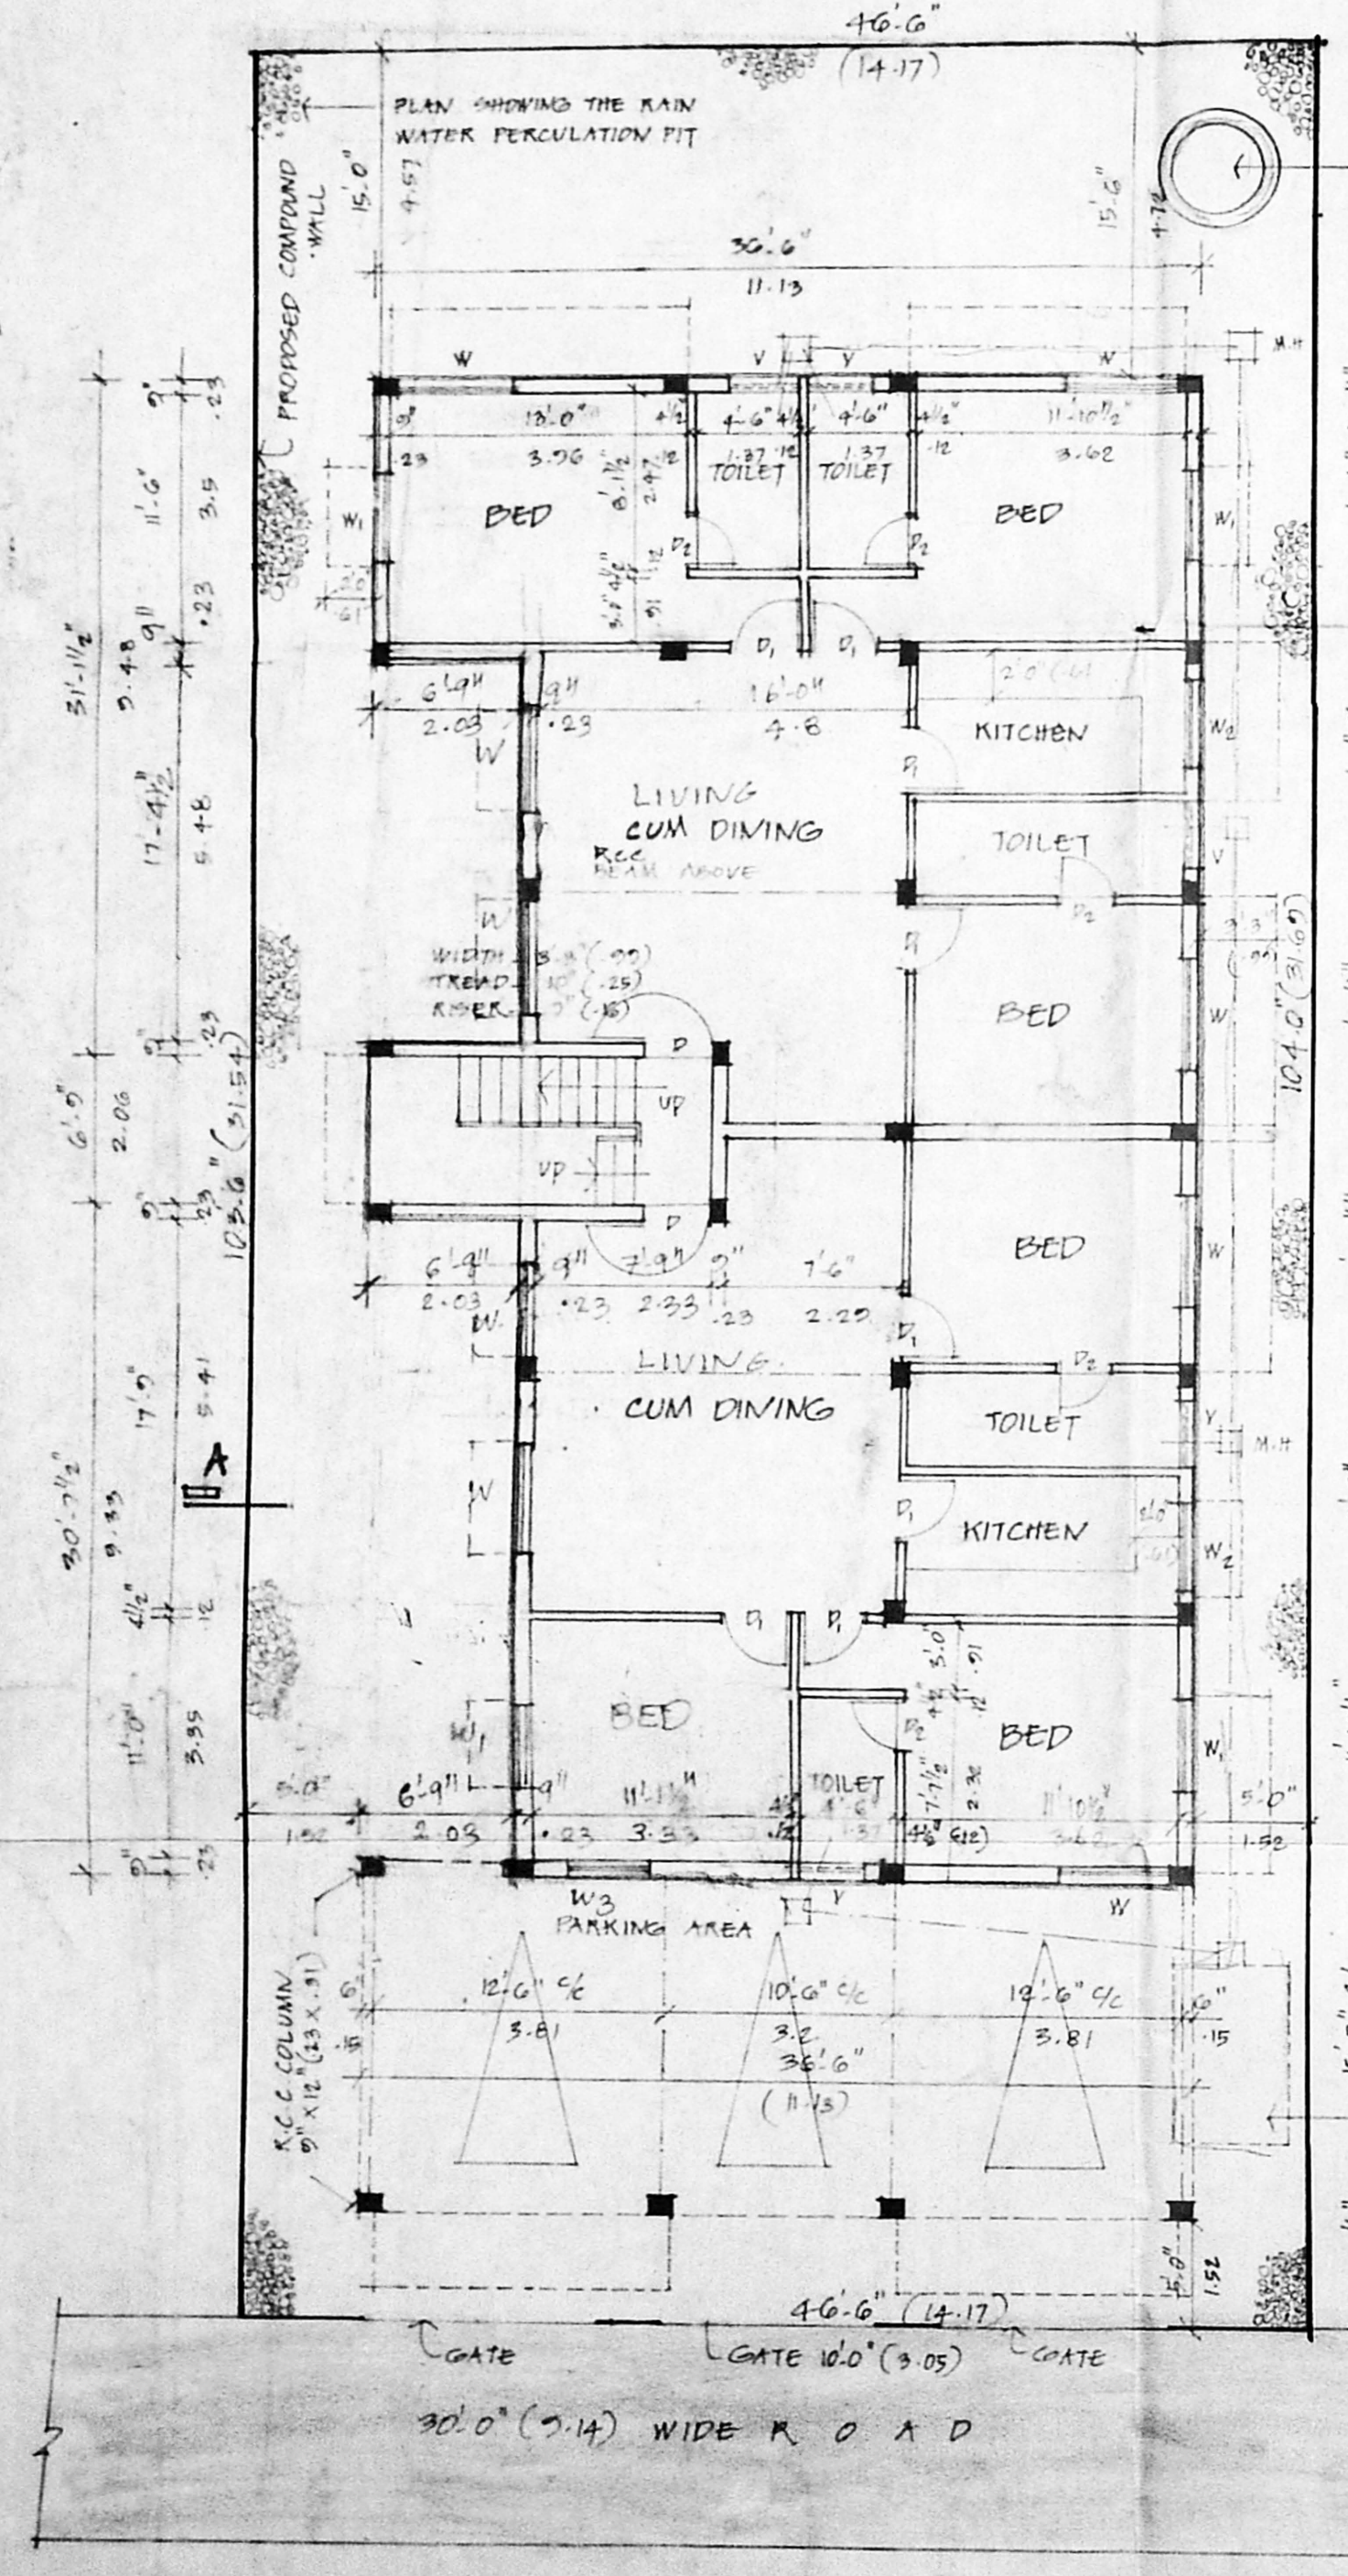


SITE CUM GROUND FLOOR PLAN

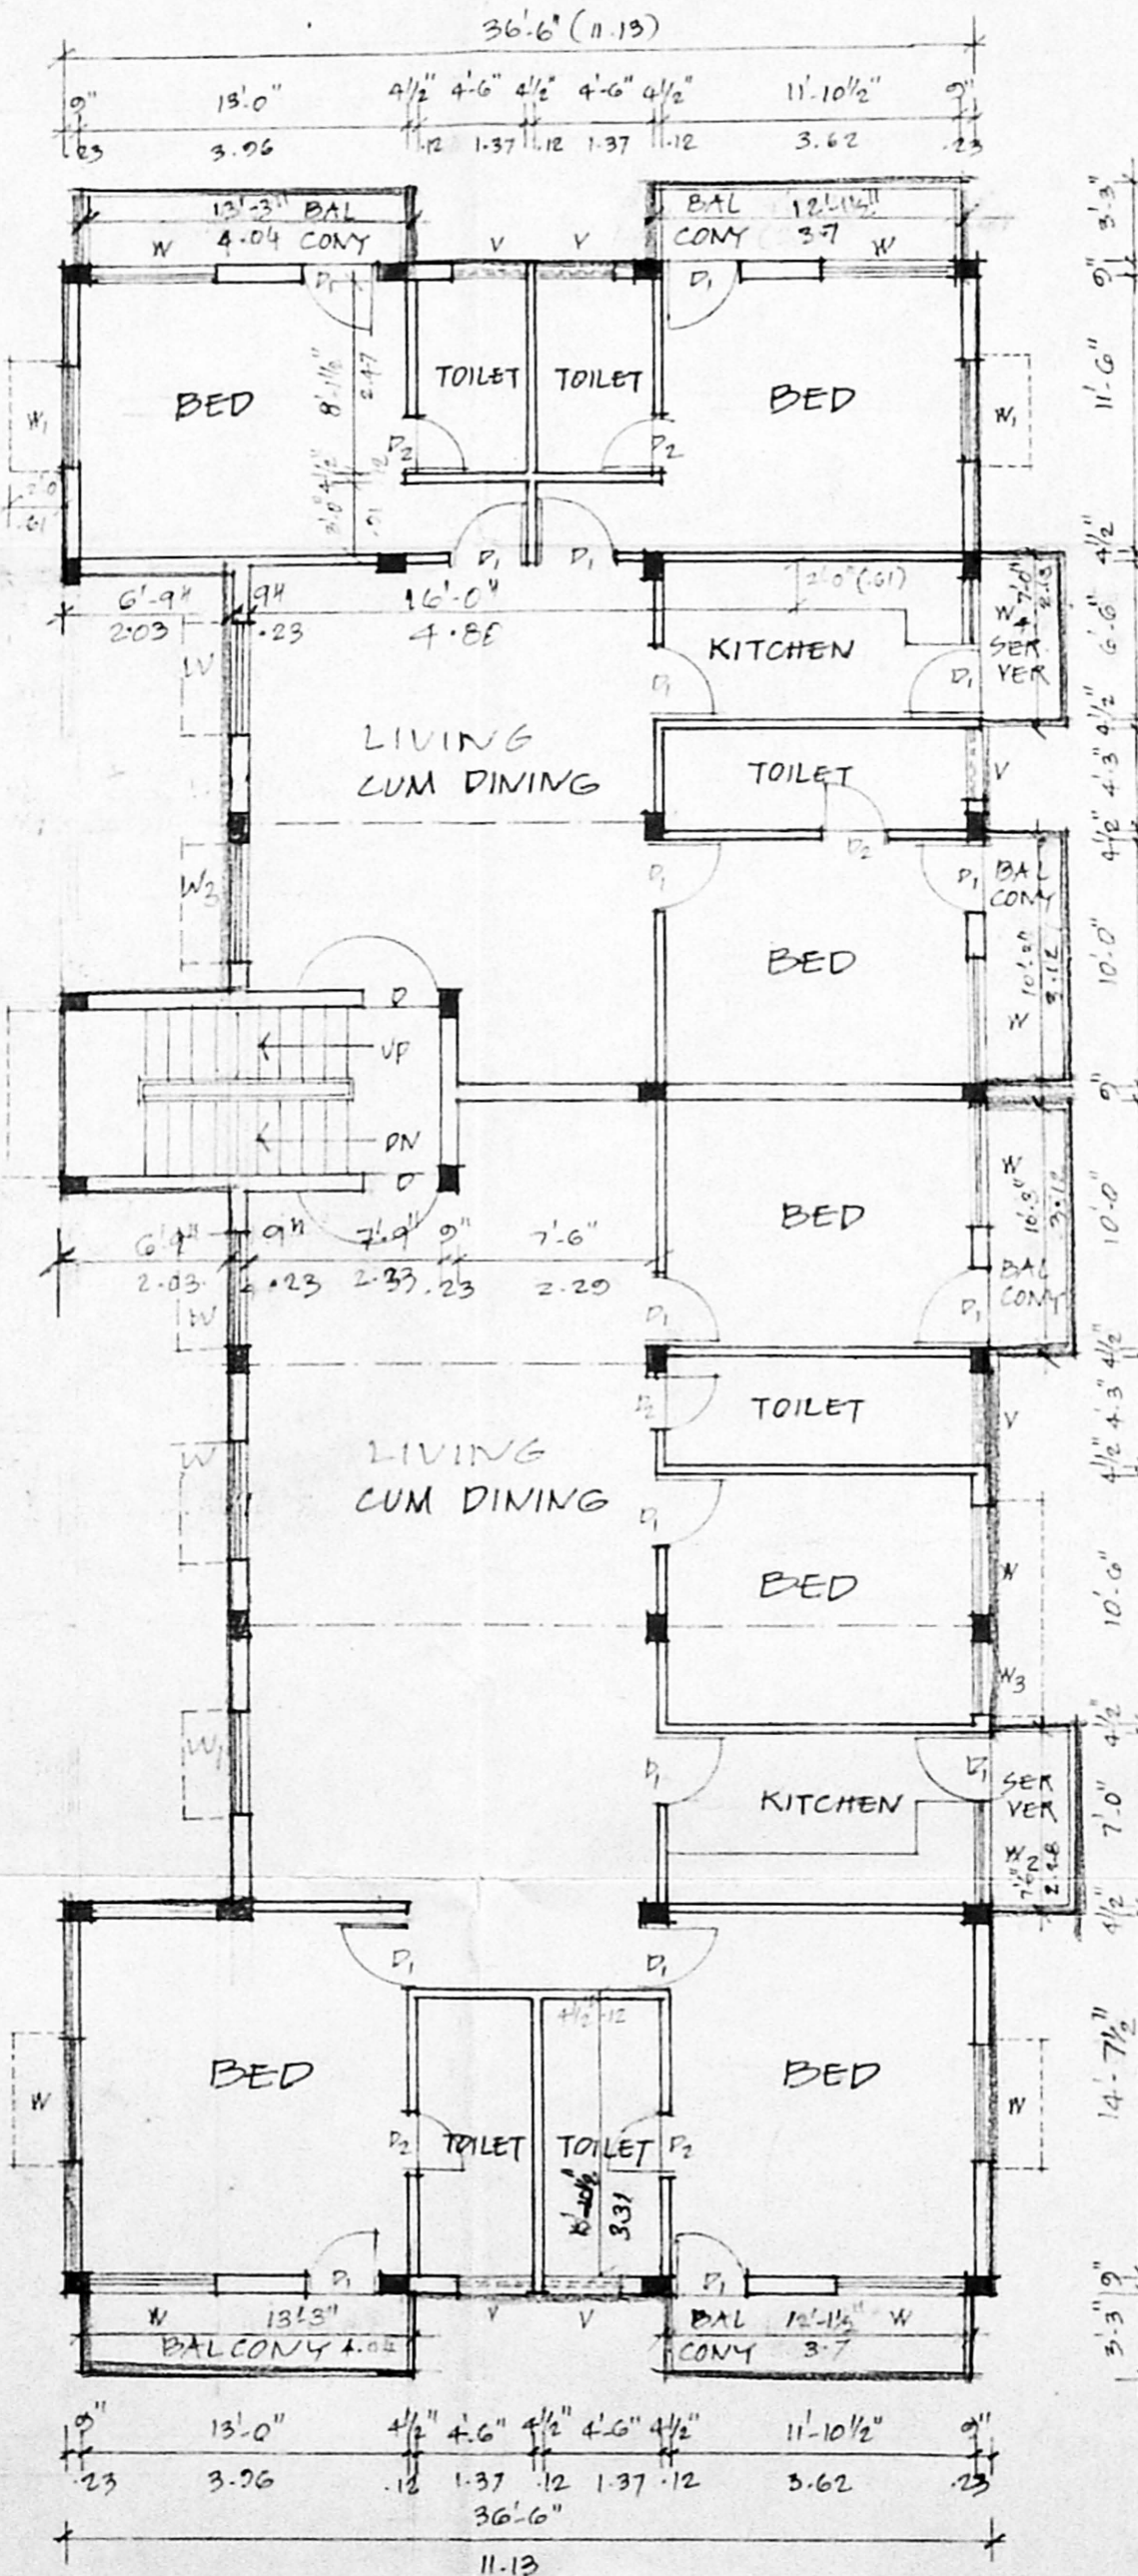


FIRST FLOOR PLAN

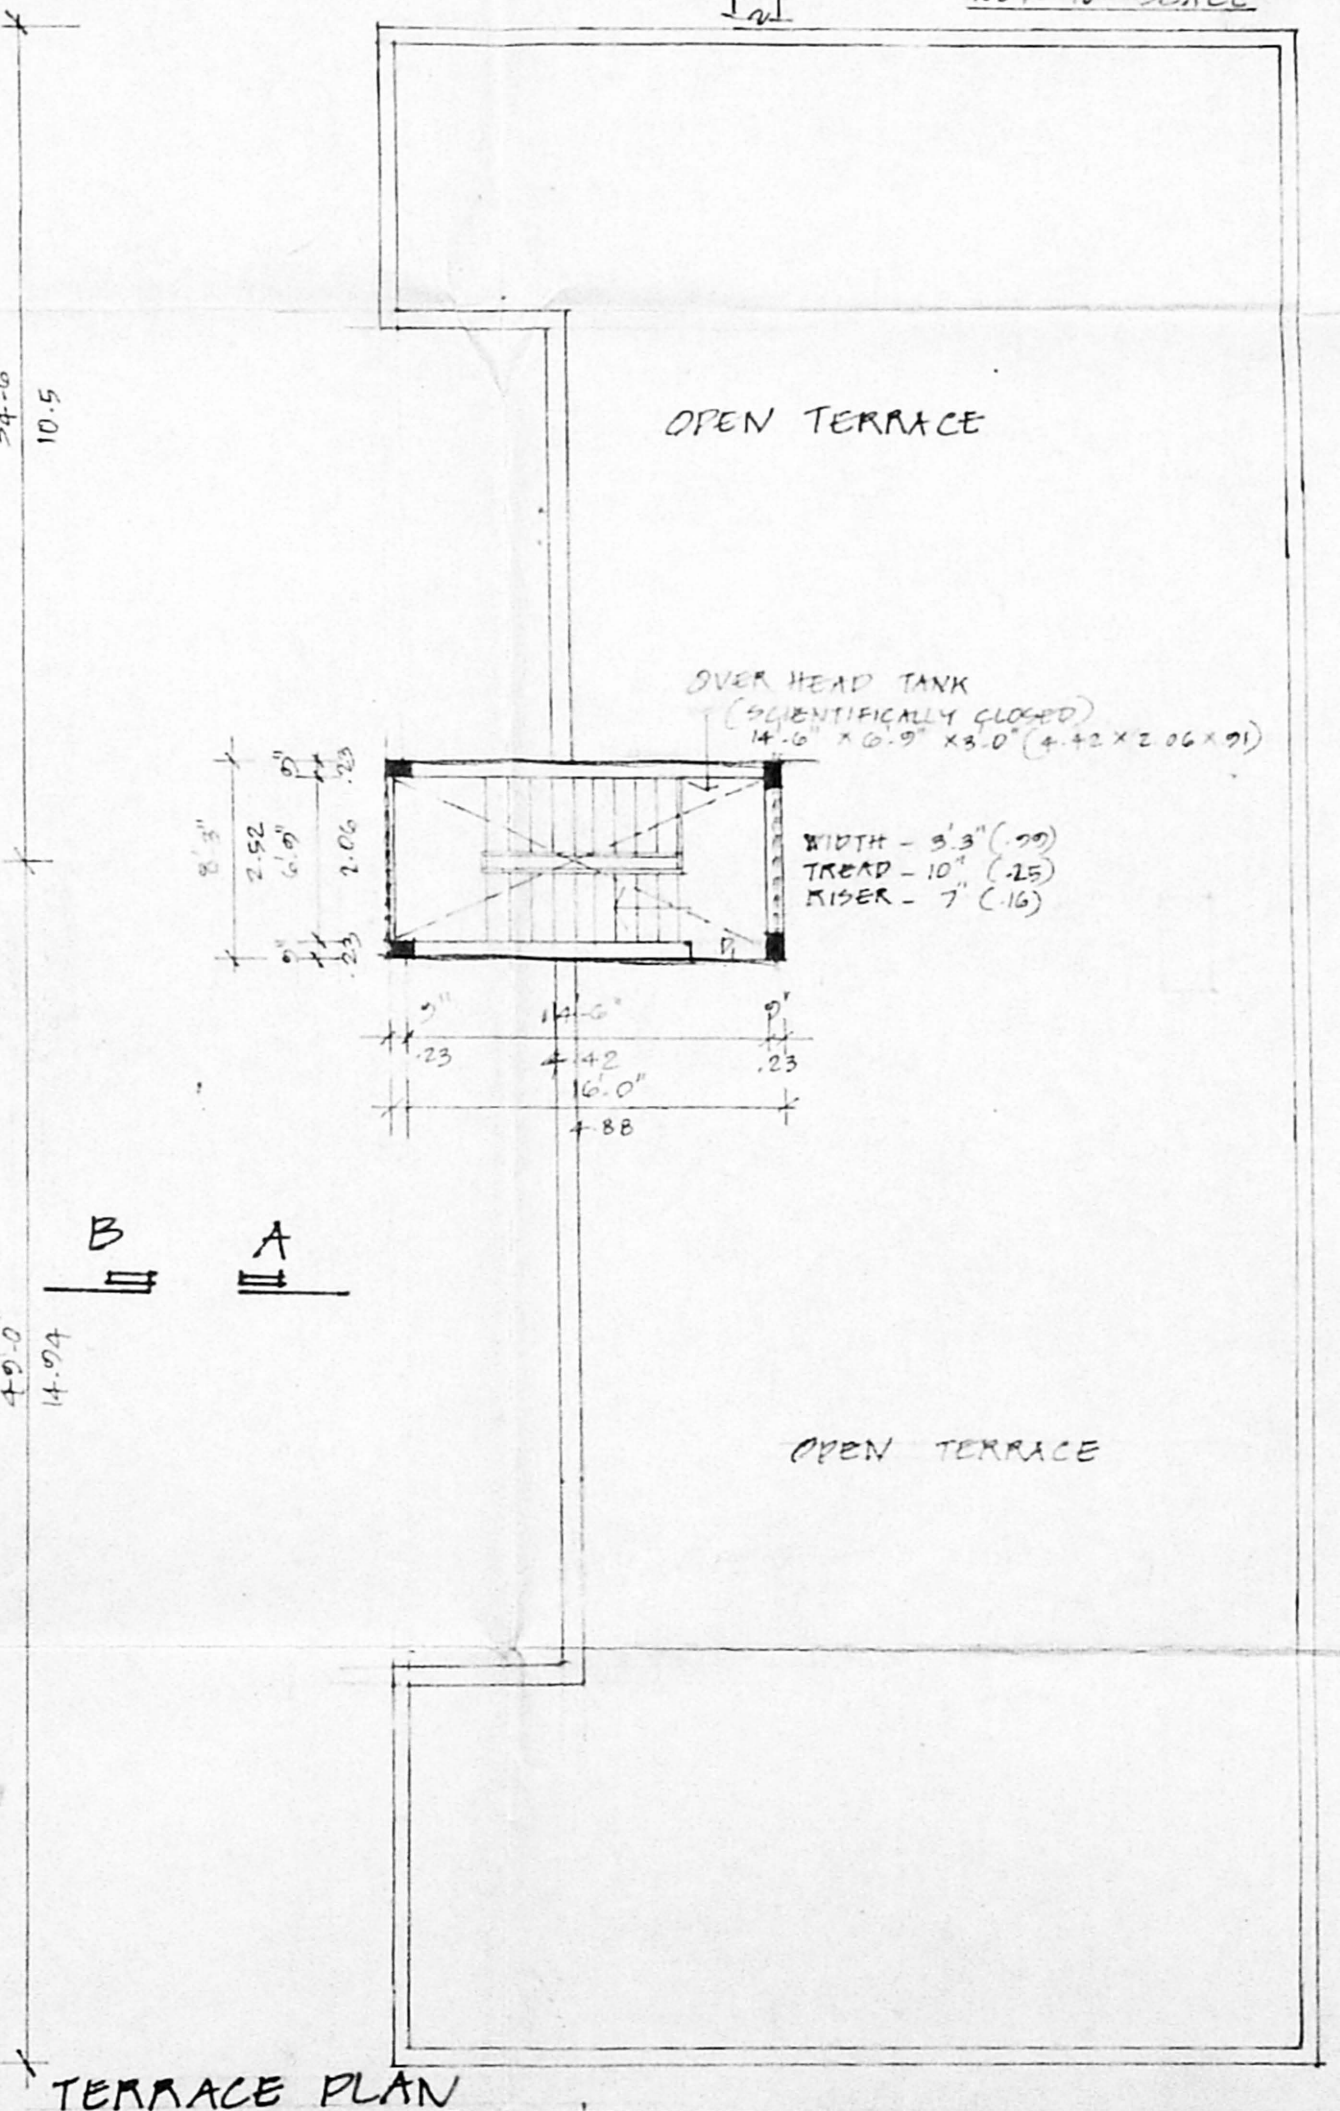

TERRACE PLAN

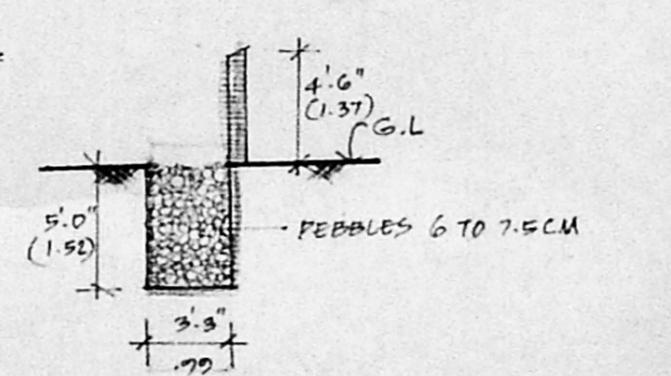

SECTION SHOWING RAIN WATER PERCOLATION PIT

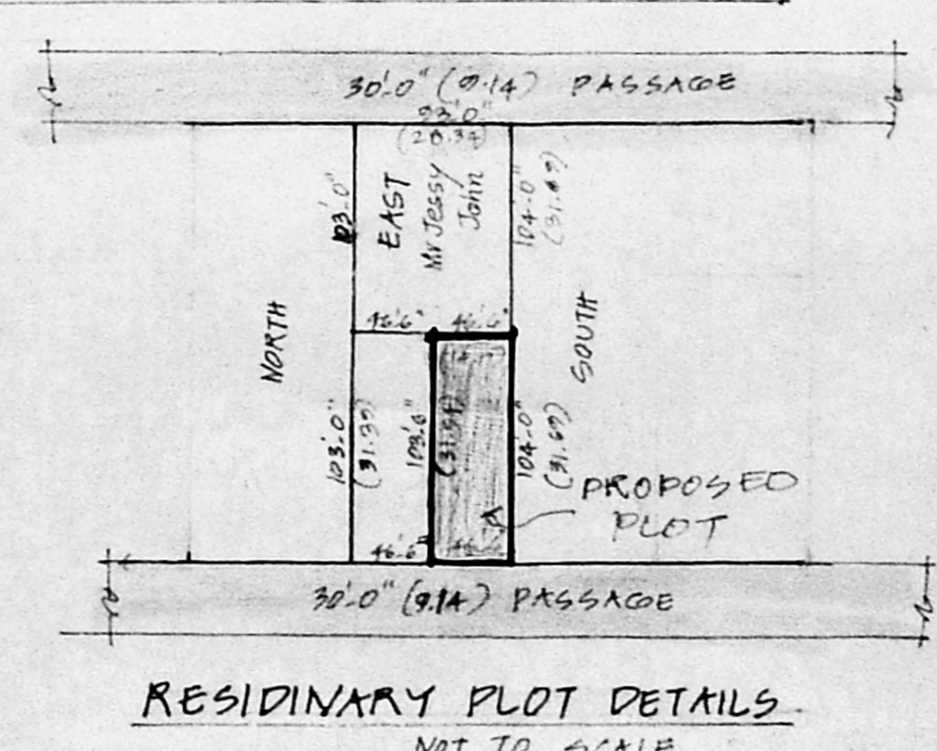

RESIDINARY PLOT DETAILS
NOT TO SCALE