

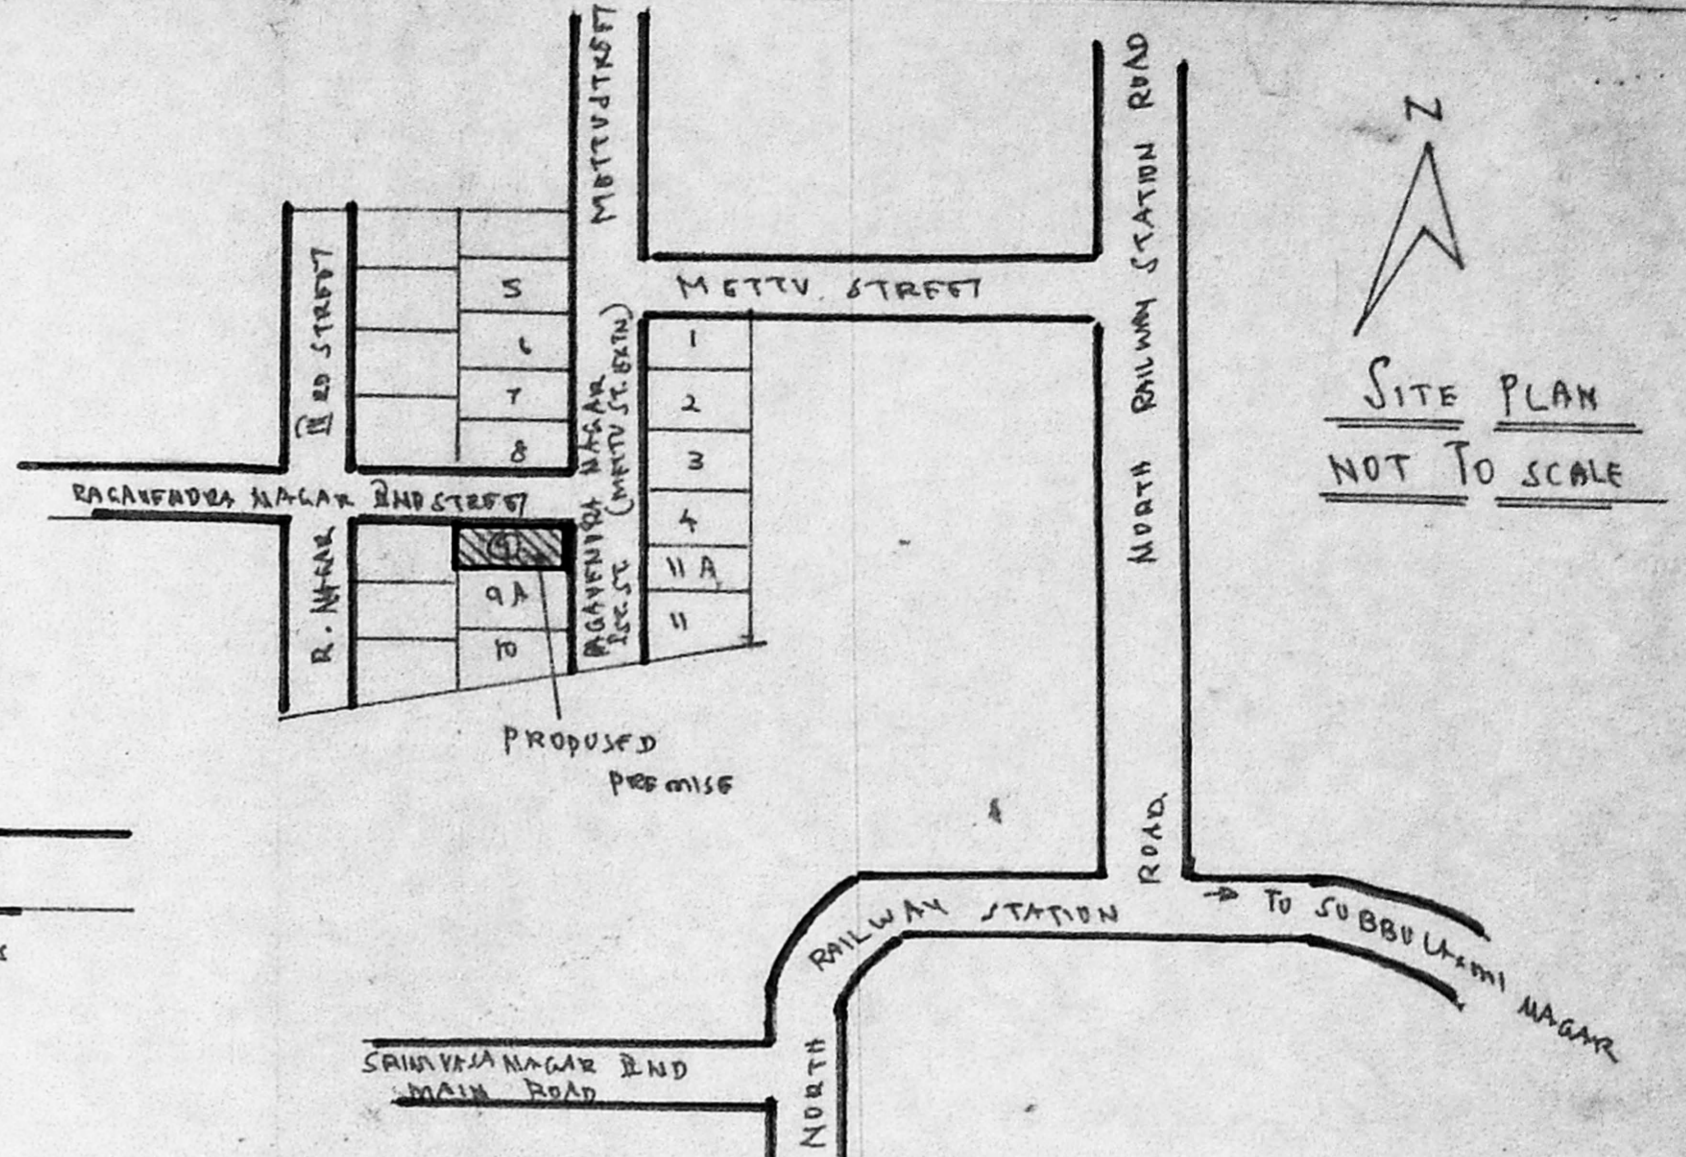
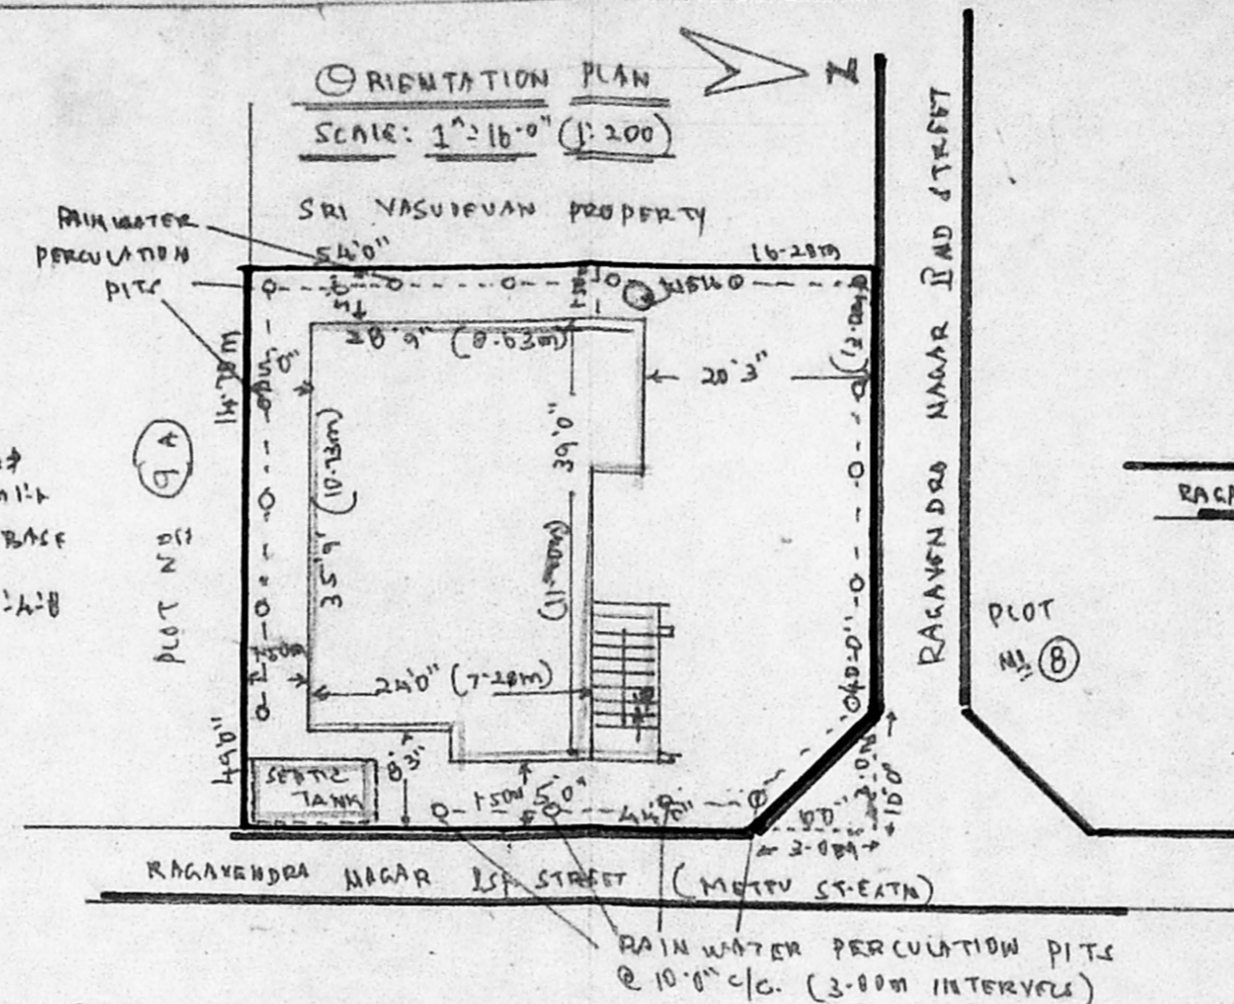
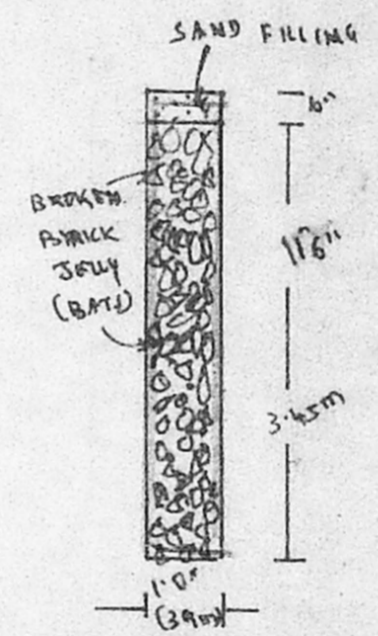


DETAILS OF SEPTIC TANK




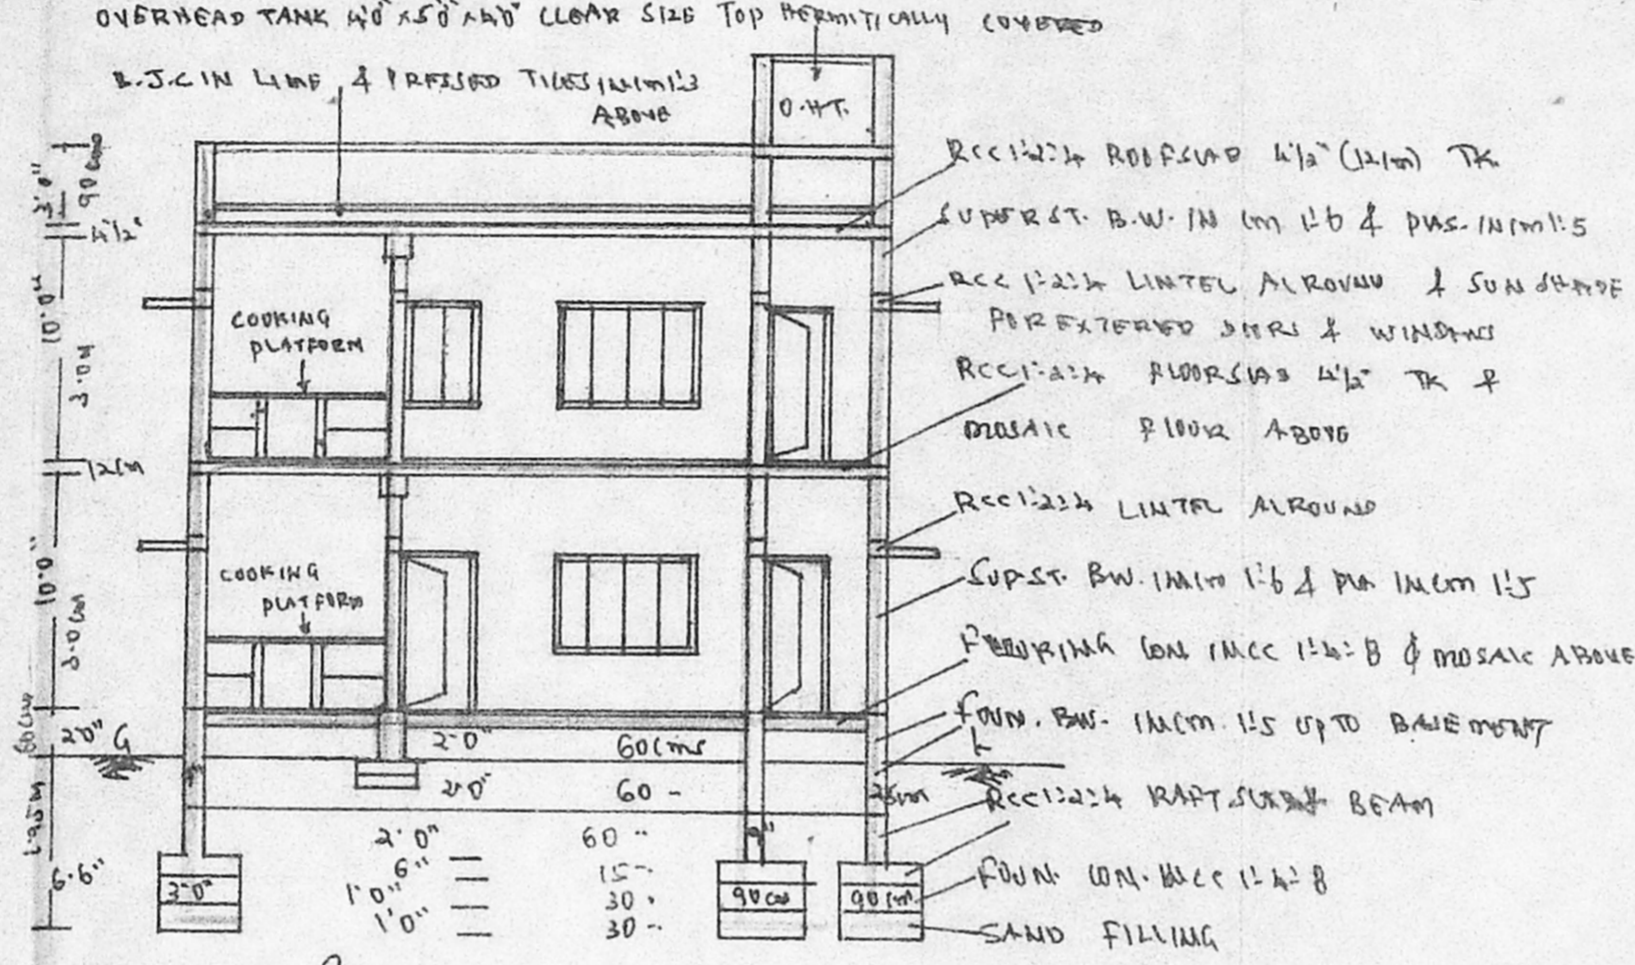


A/35194/16/98
Planning Permit No.
APPROVED
SUBJECT TO THE CONDITIONS IN THIS OFFICE LETTER.
No. A2/26420/97 dt. 01.98
FOR MEMBER SECRETARY
CHENNAI METROPOLITAN DEVELOPMENT AUTHORITY
CHENNAI - 600 008.

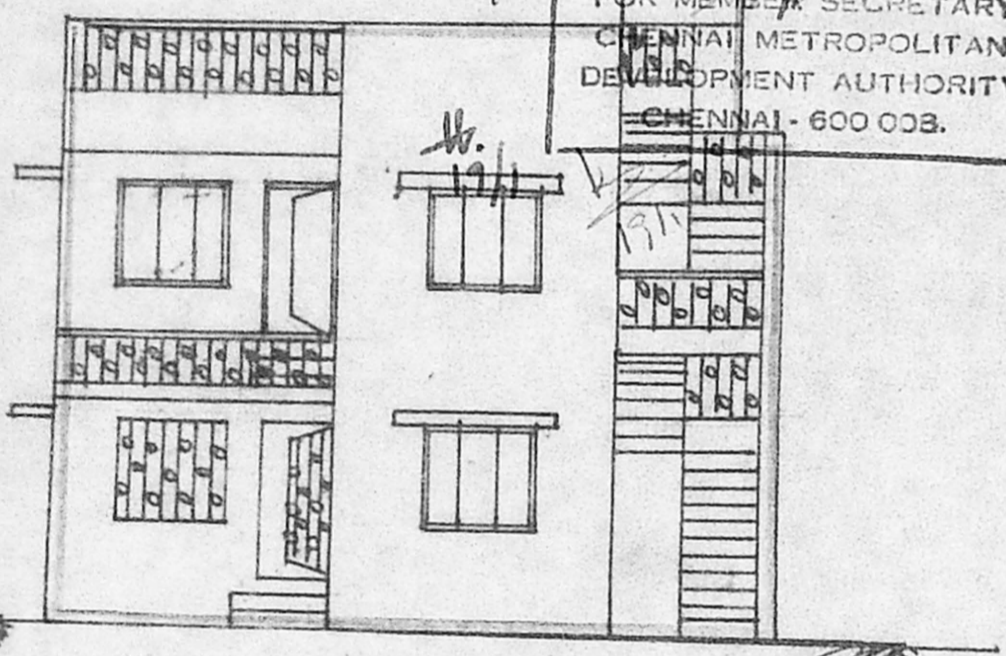

| | | | | | |
|-----------------|-------------|-------------|----------------------|-------------|--------------|
| GD GRILLED DOOR | 3'0" x 6'6" | 90 x 195 cm | GL. GRILLED WIN DOOR | 4'6" x 4'6" | 135 x 135 cm |
| D DOOR | 3'0" x 6'6" | 90 x 195 | W WINDOW | 4'6" x 4'6" | 135 x 135 |
| D1 DOOR | 2'6" x 6'6" | 75 x 195 | W1 DOOR | 6'0" x 4'6" | 180 x 135 |
| D/O DOOR OPEN | 3'0" x 6'6" | 90 x 195 | W2 DOOR | 6'0" x 3'0" | 180 x 90 |
| V VENTILATOR | 3'0" x 2'0" | 90 x 60 | W3 DOOR | 3'0" x 4'6" | 90 x 135 |

| | | |
|---|----------|-----------------------|
| LAND EXTENT | 2673 SFT | 248.32 m ² |
| LEFT FOR SPAN 1/2 x 10'0" x 10'0" (1/2 x 3.00m x 3.00m) | 50 | 4.50 |
| PROPOSED CONSTRUCTION IN GROUND FLOOR | 950 | 88.26 |
| DO. DO. FIRST FLOOR | 998 | 92.71 |
| PLOT COVERAGE | 35.54% | F-2.2 0.73 |

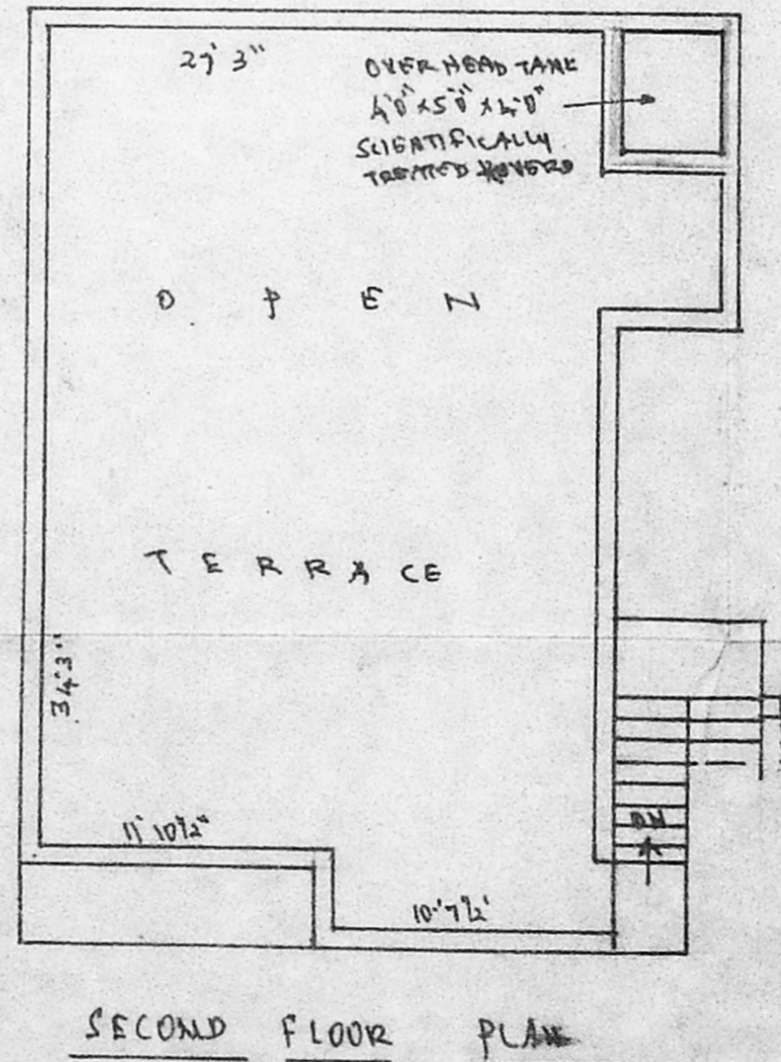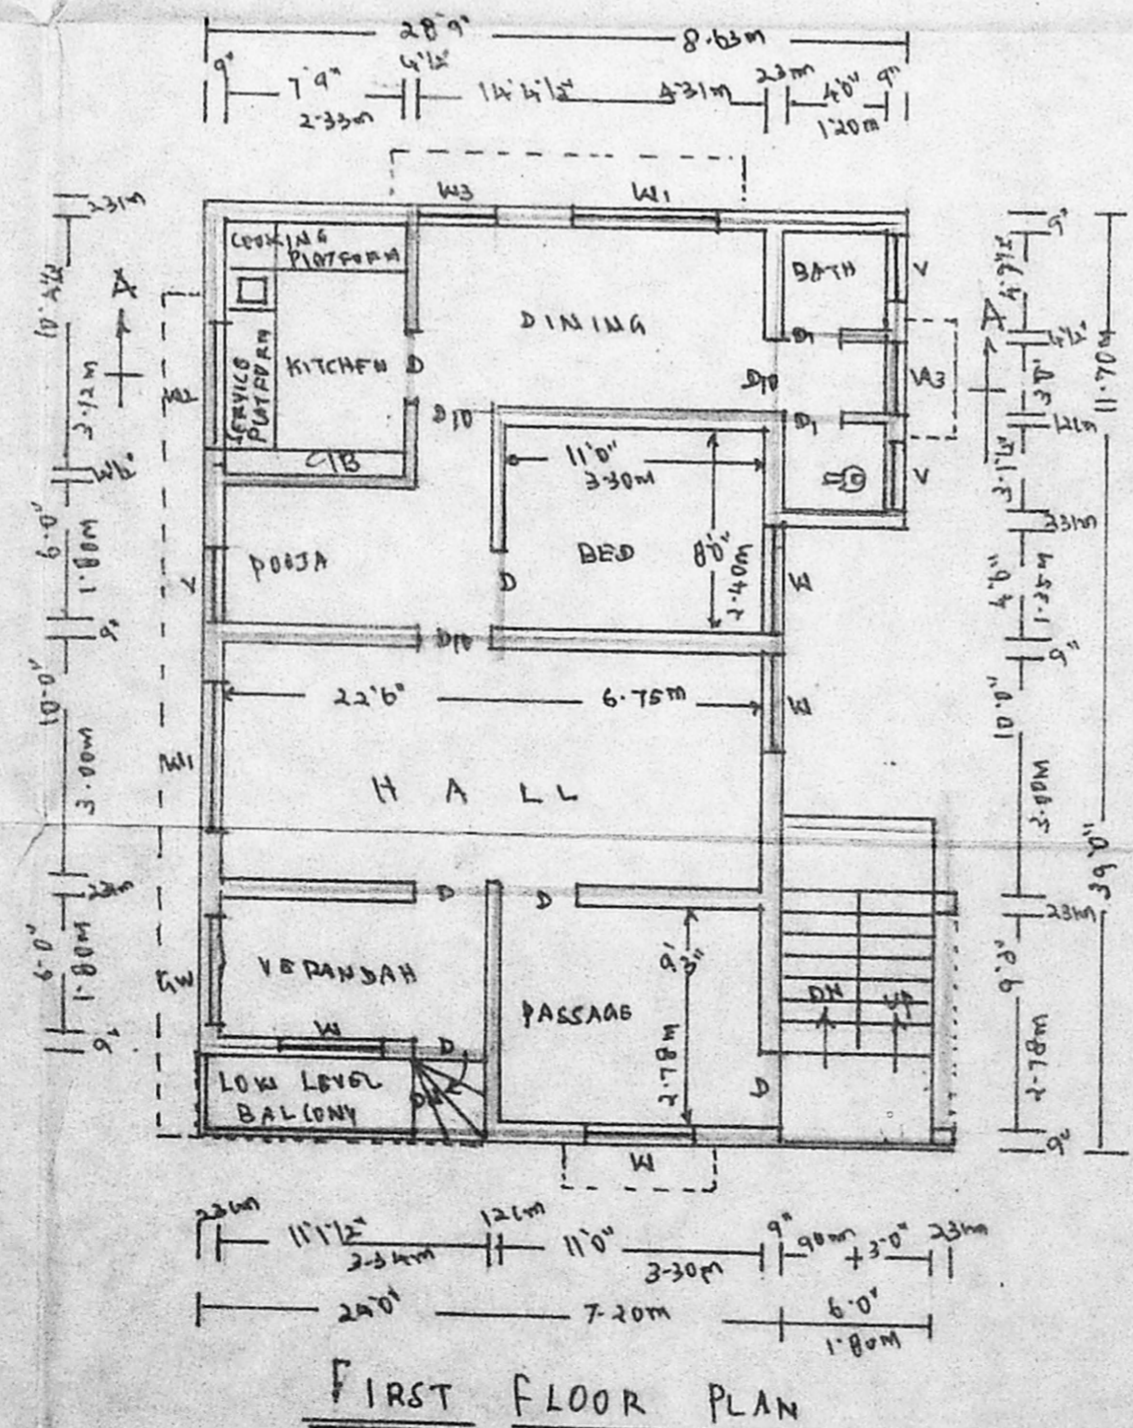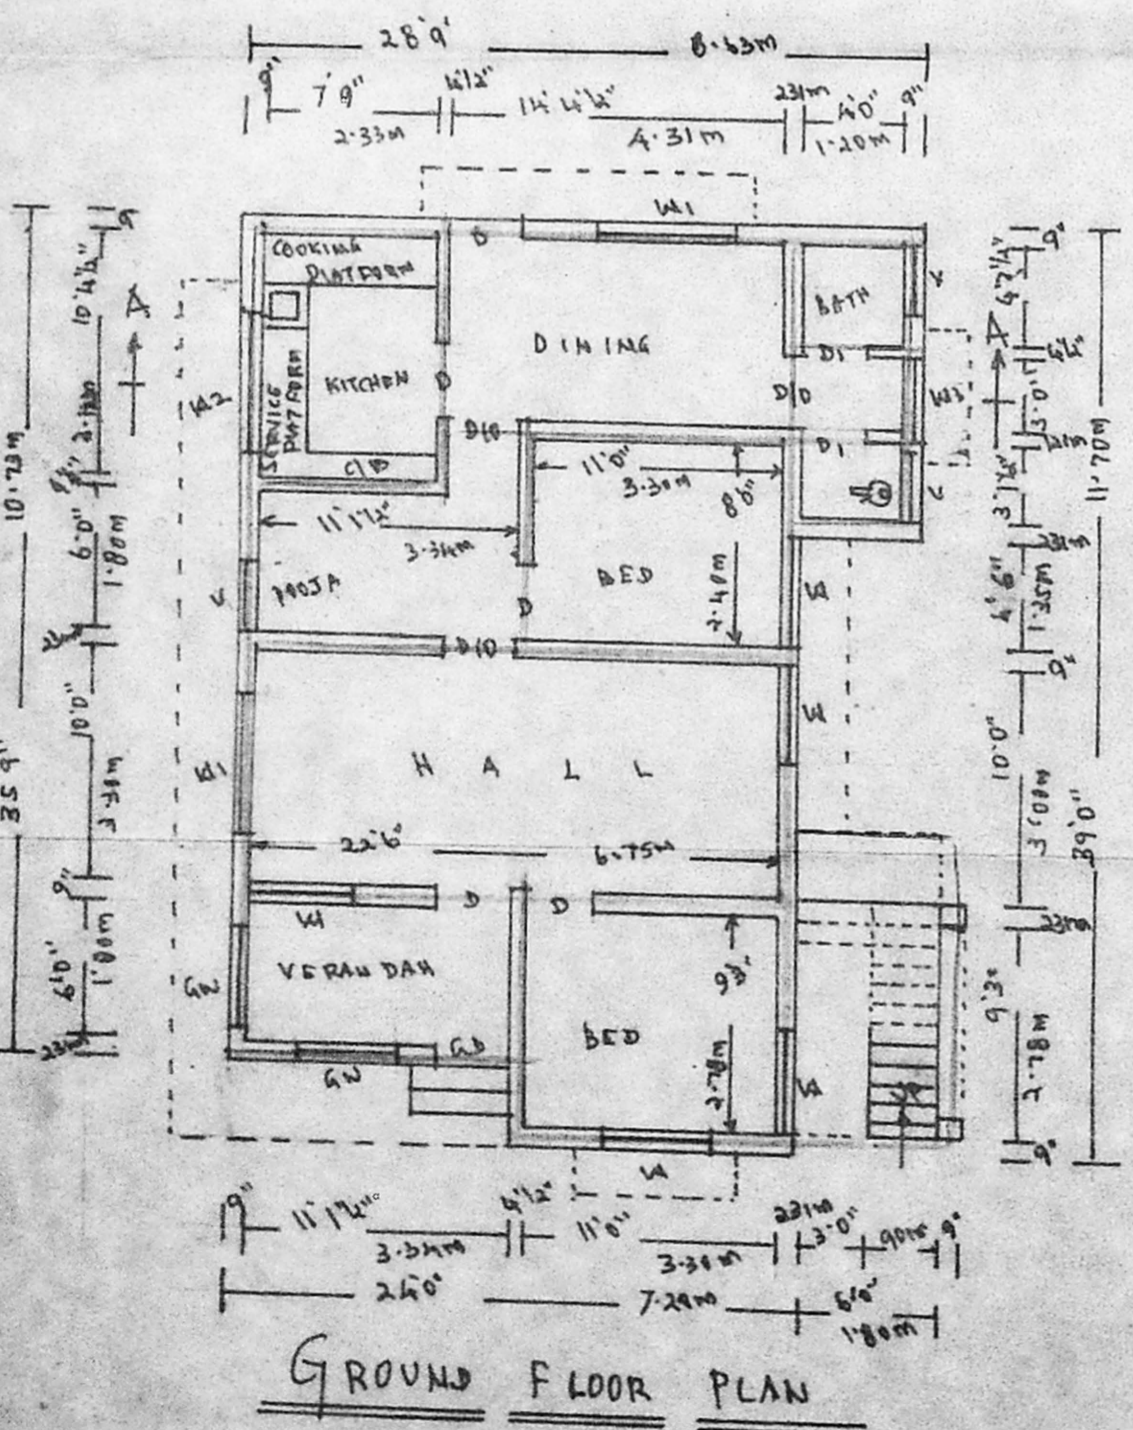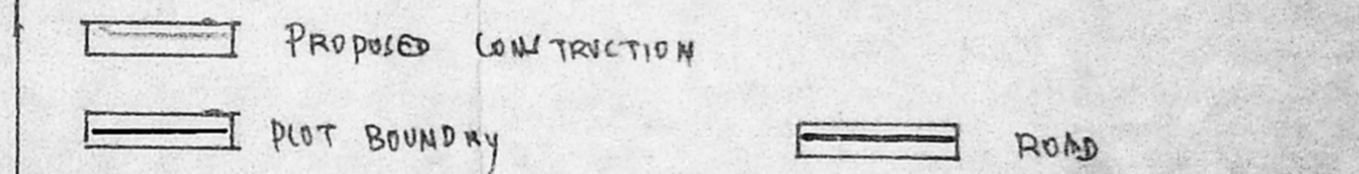

REVISED PLAN SHOWING THE PROPOSED CONSTRUCTION OF A RESIDENTIAL BUILDING IN PLOT NO. 9 IN RAGAVENDRA NAGAR 1ST STREET (METTV STREET EXTN.) (S.No 38A/1B. OF KORASTUR VILLAGE), AGRAHARAM, AMBATTUR MUNICIPALITY, SAIDAPET TR., CHENGAI M.G.R DIST. CHENNAI.

SCALE: 1" = 8'0" (1:100) ASSUMING 1" = 30cm
NOTE: BUILDING PLAN SACTIONED PREVIOUSLY VIDE PLANNING PERMIT NO. A/25024/363/97. MMMA L.A. A/1005/97 dt. 6.8.97
சென்னை மாநகராட்சி 559/97 dt. 5.9.97
சென்னை மாநகராட்சி 663/1005 - 01500200 600053

P. Uma
OWNER
D. RAJAMANI, L.C.E.,
Consulting Engineer & Contractor (C.I.E.)
LICENSED SURVEYOR No. 48
CORPORATION OF MADRAS,
& AMBATTUR MUNICIPALITY
644, 27th
REGISTERED SURVEYOR