

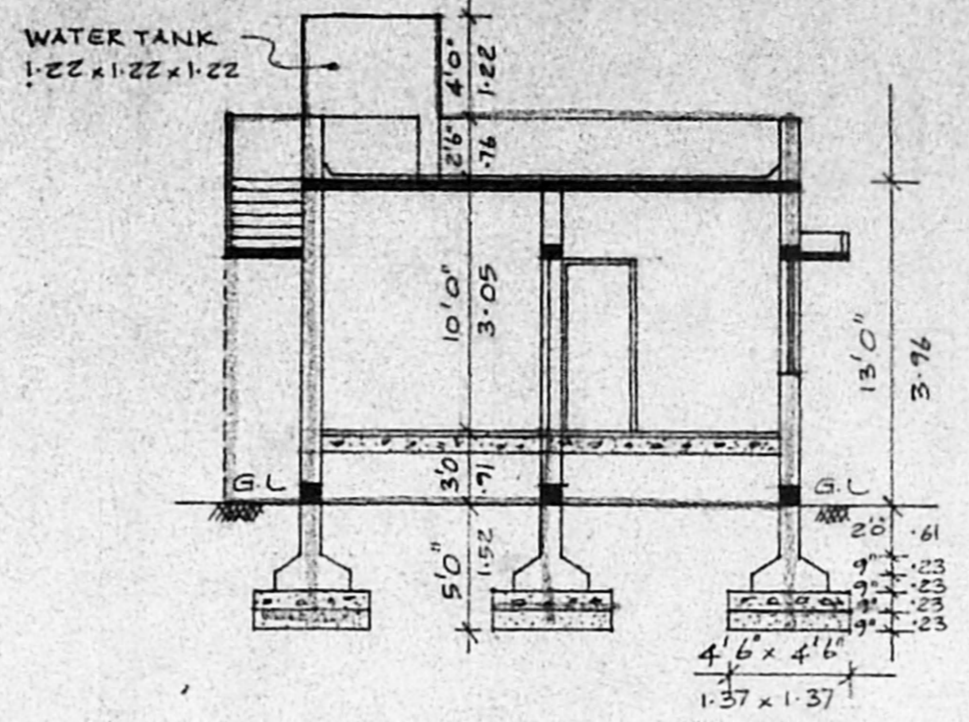


ELEVATION

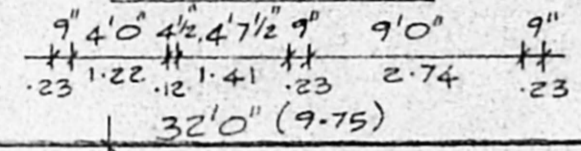


SECTION ON "AA"

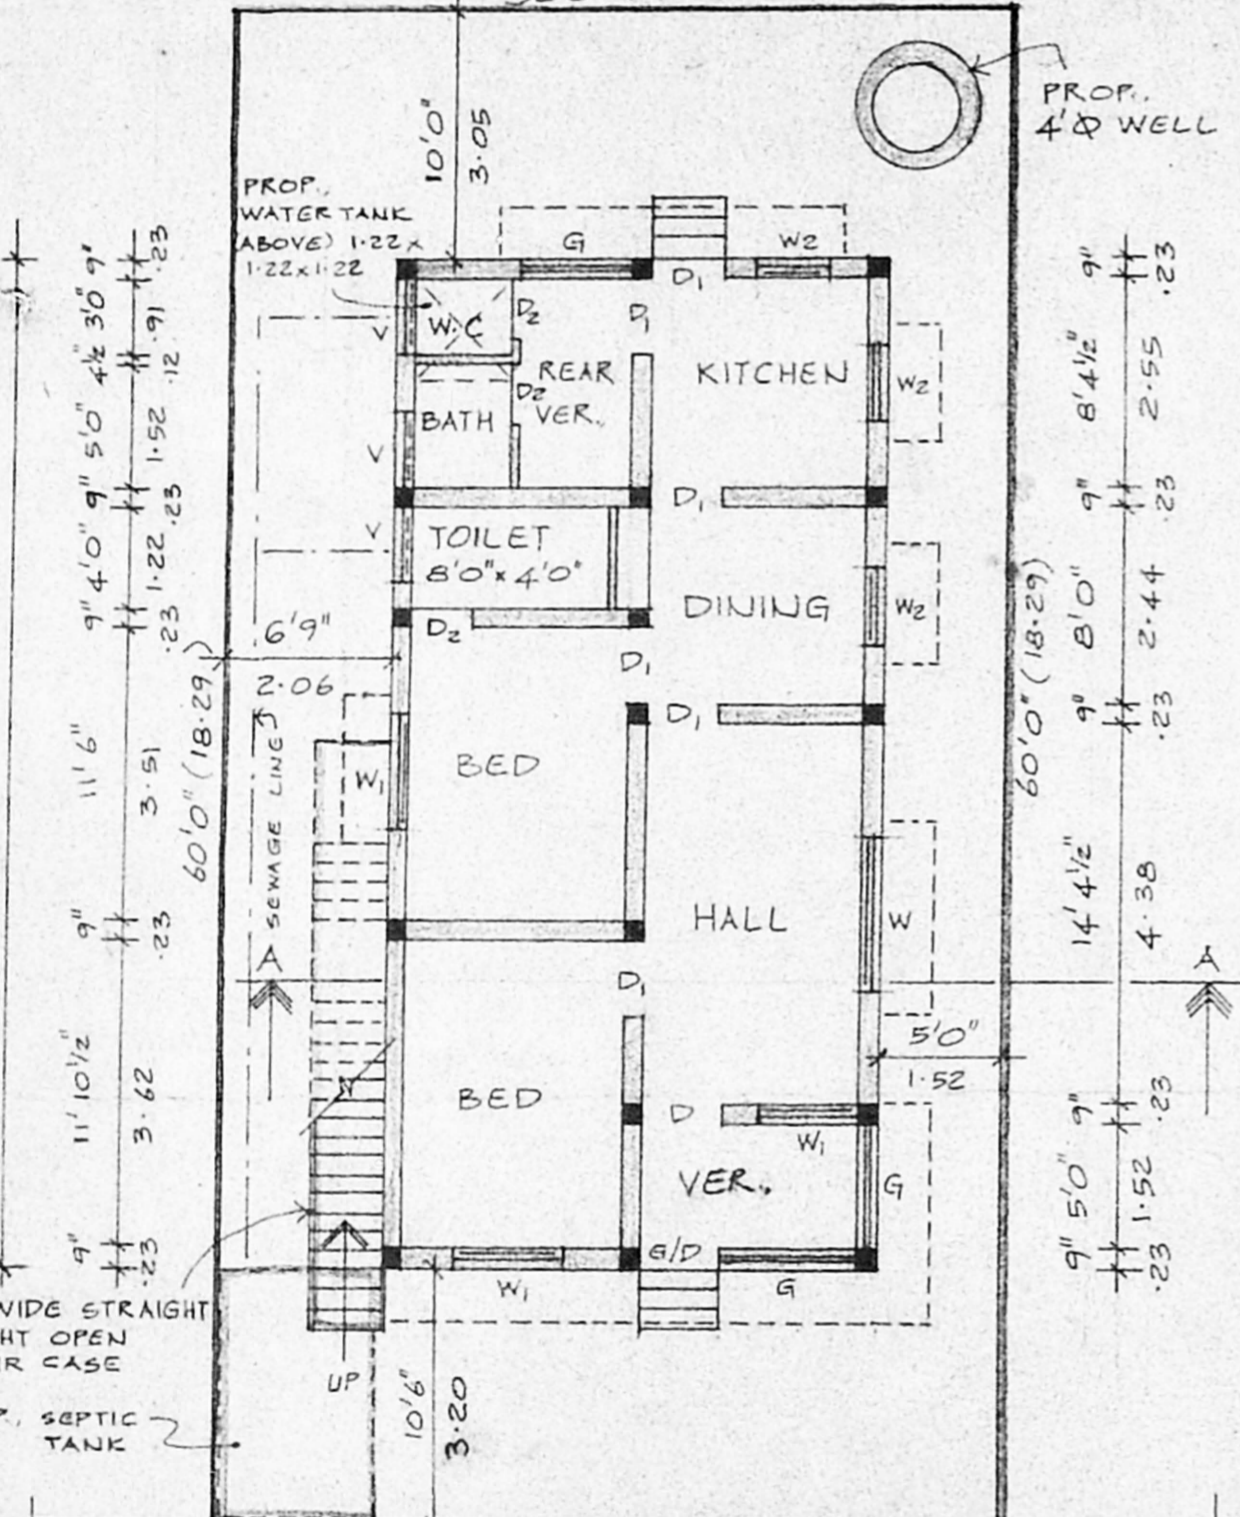


91 WIDE STRAIGHT FLIGHT OPEN STAIR CASE
PROP. SEPTIC TANK


A/25216/38/98
Planning Permit No. **APPROVED**
SUBJECT TO THE CONDITIONS IN THIS OFFICE LETTER.
No. A2/30798/97 Date: 2.98
o/c *[Signature]*
FOR MEMBER SECRETARY
CHENNAI METROPOLITAN DEVELOPMENT AUTHORITY
CHENNAI - 600 008.

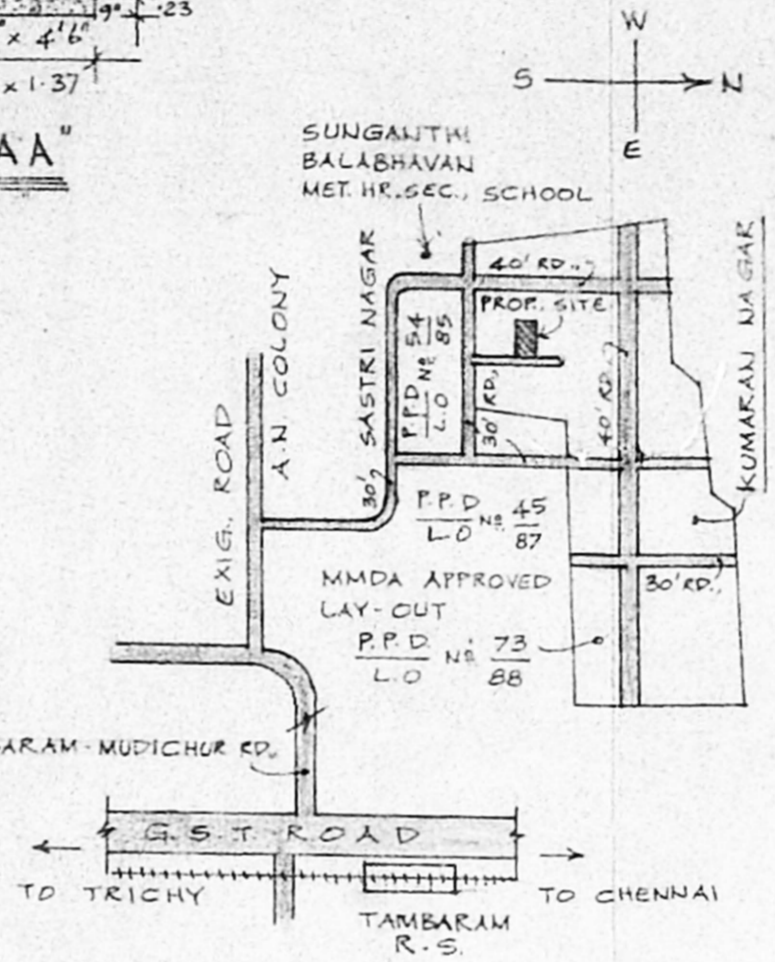

KEY PLAN
NOT TO SCALE

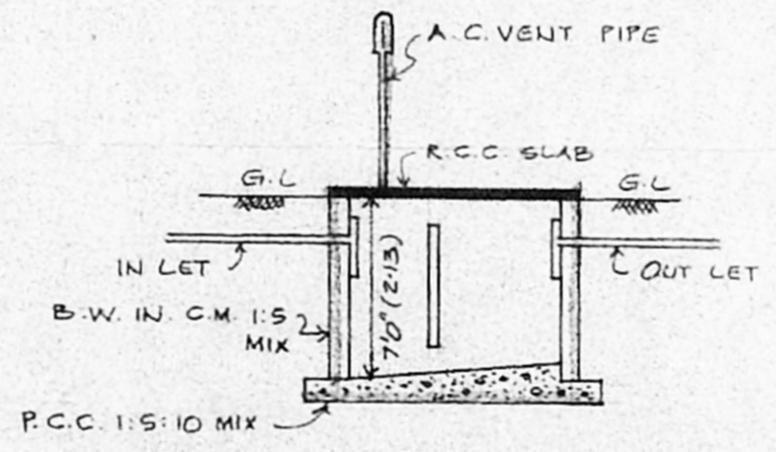


SECTION

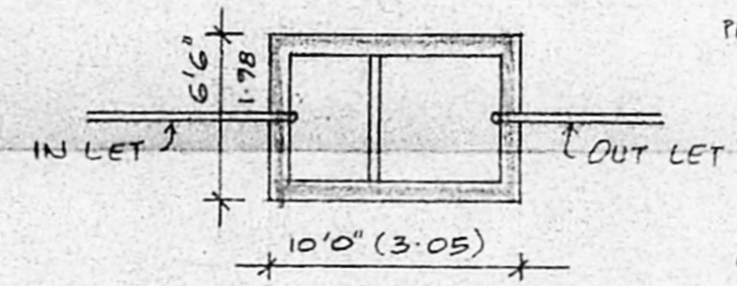

PLAN

DETAILS OF SEPTICTANK

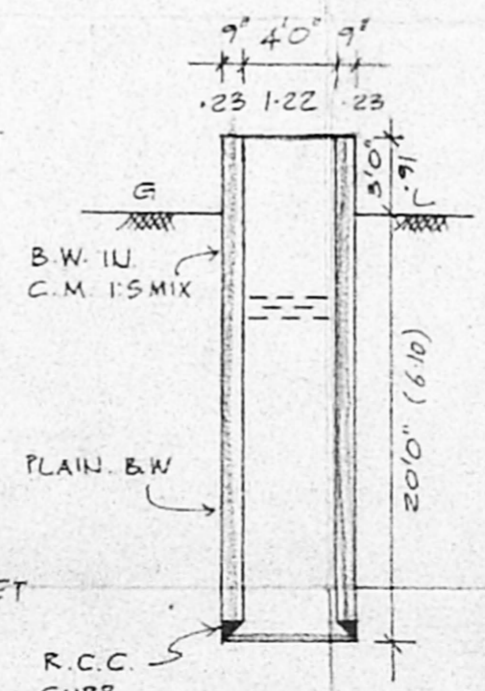

SECTION OF WELL

SPECIFICATION

- ALL FOUNDATION AND LEVELLING COURSE FLOOR TO BE IN P.C.C. 1:4:8 MIX.
- ALL R.C.C. WORK TO BE IN 1:2:4 MIX WITH NOMINAL REINFORCEMENT.
- ALL SUPER STRUCTURE BRICK WORK TO BE IN C.M. 1:5 MIX.
- PLASTERING WALLS TO BE IN C.M. 1:4 MIX.
- CEILING PLASTERING TO BE IN C.M. 1:3 MIX.
- FLOOR FINISHING WITH MOSAIC TILES IN C.M. 1:4 MIX.
- WEATHERING COURSE WITH 2 LAYERS OF FLAT TILES LAID IN C.M. 1:3 MIX.
- DOORS, WINDOWS AND VENTILATORS ARE COUNTRY WOOD PAINTED WITH TWO COATS OF ENAMEL PAINT OVER ONE COAT OF PRIMER.
- THREE COATS OF WHITE WASHING FOR ALL CEILING, INNER AND OUTER WALLS.

SCHEDULE OF JOINERY

| | |
|------------------|---------------------------|
| D DOOR | 3'3" x 7'0" (1.00 x 2.13) |
| D ₁ " | 3'0" x 7'0" (0.91 x 2.13) |
| D ₂ " | 2'6" x 7'0" (0.76 x 2.13) |
| W WINDOW | 6'0" x 4'6" (1.83 x 1.37) |
| W ₁ " | 4'6" x 4'6" (1.37 x 1.37) |
| W ₂ " | 3'0" x 4'6" (0.91 x 1.37) |
| V VENTILATOR | 3'0" x 2'0" (0.91 x 0.61) |

REFERENCE

- PROPOSED CONSTRUCTION
 - ROAD
 - SITE BOUNDARY
- PLOT AREA: 1920 SQ.FT (178.37 SQ.M)
G.F. AREA: 800 SQ.FT (74.32 SQ.M)
PLOT COVERAGE: 42% F.S.I: 0.42

PLAN SHOWING THE PROPOSED CONSTRUCTION OF A RESIDENCE AT PLOT NO. 43, KUMARAN NAGAR, S.N. 206/2A OF VARADHARAJAPURAM VILLAGE, SRIPERUMBUDUR TALUK, KANCHEEPURAM DISTRICT.

OWNER S.T.G. Raku

[Signature]

K. Krishnarajan, D.C.E.,
Consulting Engineer
Licensed Surveyor
MADRAS CORPORATION & TAMBARAM MUNICIPALITY
LICENSEE No: 486 (IInd Class)
Office: 13-D, Rajaji Road
West Tambaram, Madras-600 045

LICENSED SURVEYOR.

SITE CUM G.F. PLAN

SCALE: 1" = 3'0" (1:100)