
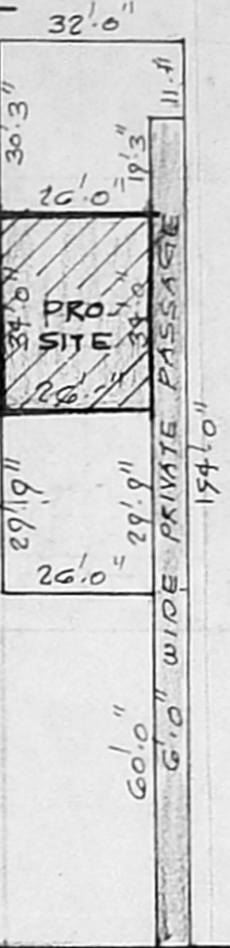
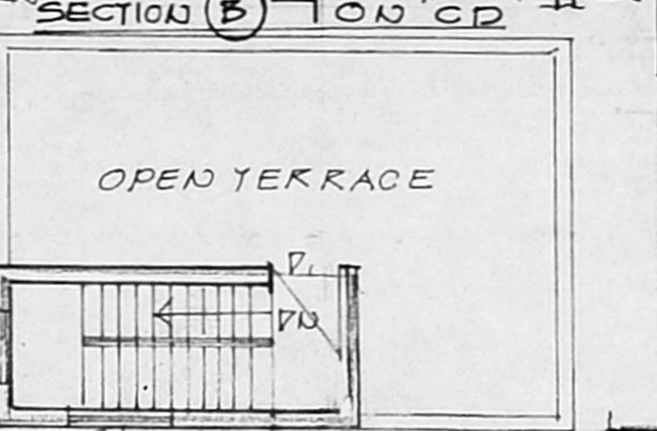
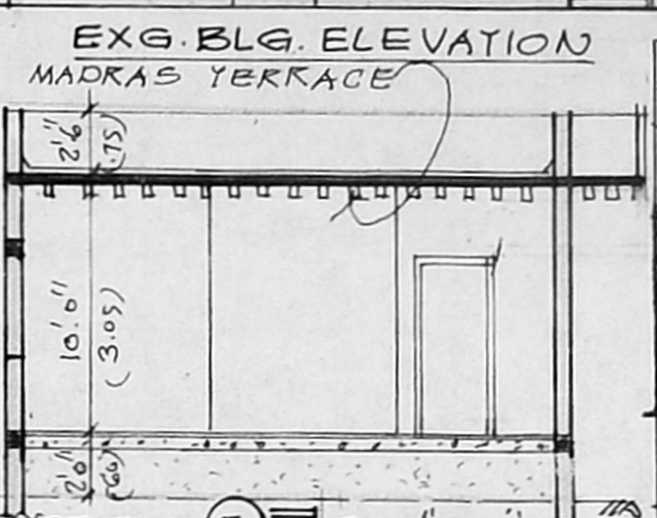
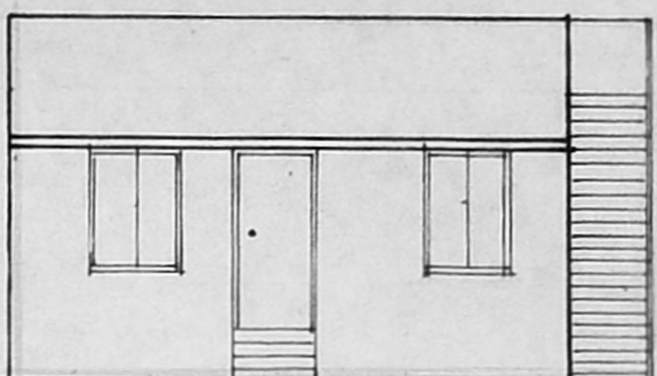


B/24263/202/192

Revised plan. A2/3587/192 @

Planning Permit No. **APPROVED**
 SUBJECT TO THE CONDITIONS IN THIS OFFICE LETTER.
 No. **AP 3587/192 9-59**
 FOR MEMBER SECRETARY
 MADRAS METROPOLITAN
 DEVELOPMENT AUTHORITY
 MADRAS 600 008.

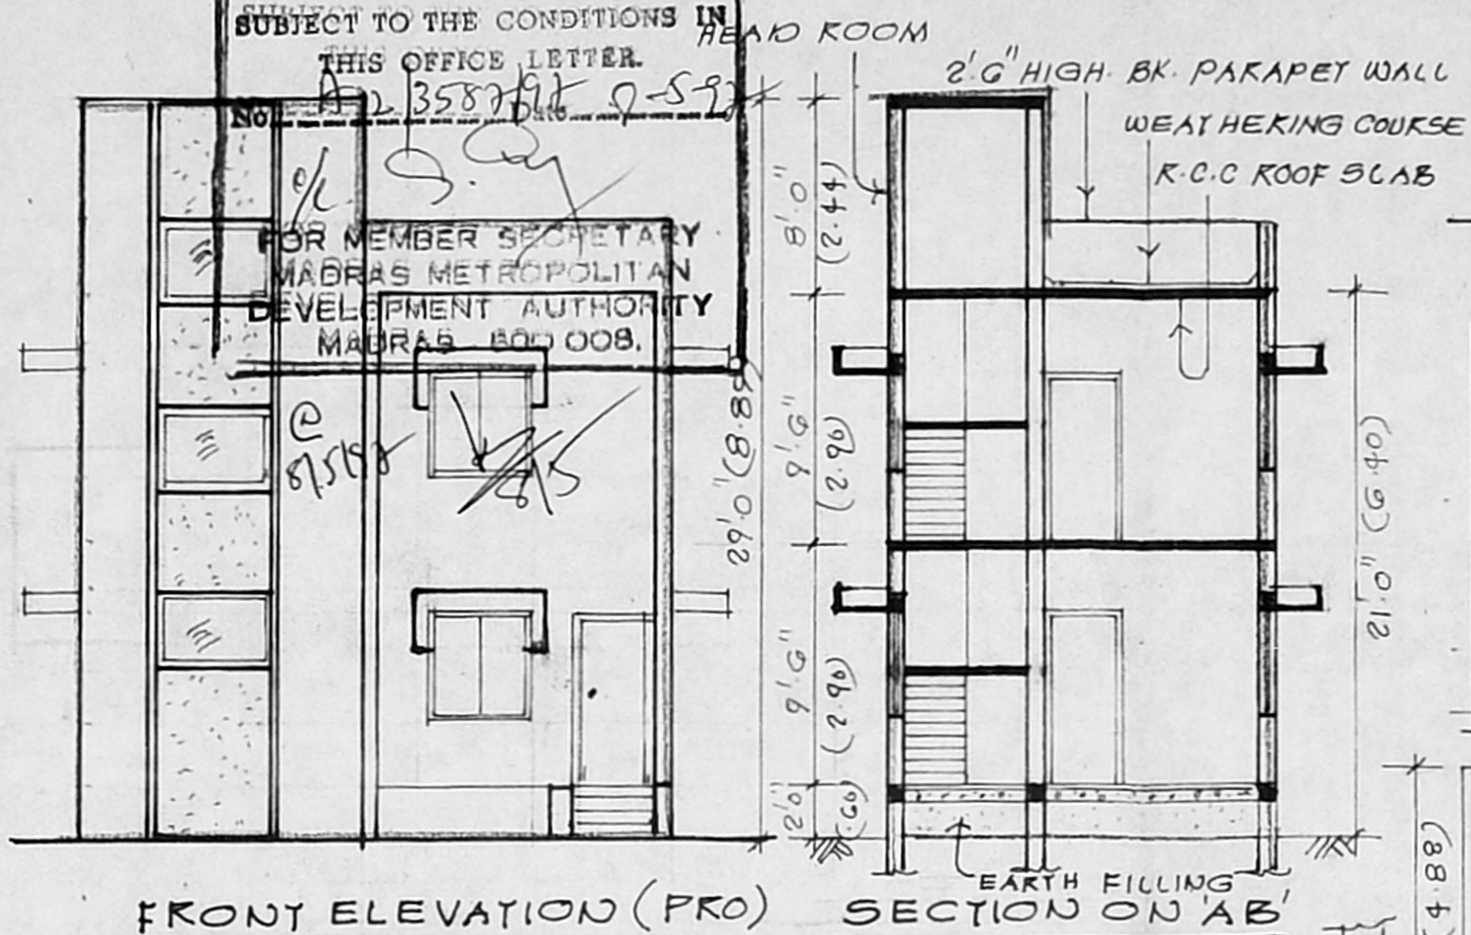

PLAN SHOWING THE PROPOSED CONSTRUCTION OF RESIDENTIAL BUILDING AT PRE. NO. 27, MUTHUKRISHNA MUDALI STREET R.S. 2601/19 OF MYLAPORE. CHENNAI. CORP. DN. NO. 146





SCHEDULE OF JOINERY:

| | | |
|-----------------|-------------|-------------------|
| D 3'3" x 7'0" | 1.00 x 2.13 | DOOR |
| D 3'0" x 7'0" | 0.90 x 2.13 | DOOR |
| D 2'6" x 7'0" | 0.75 x 2.13 | DOOR |
| W 4'0" x 4'6" | 1.22 x 1.37 | WINDOW |
| W 3'0" x 4'6" | 0.90 x 1.37 | WINDOW |
| W 2'3" x 3'6" | 0.90 x 1.09 | WINDOW |
| G 1/2'0" x 2'6" | 0.60 x 0.75 | GLAZED VENTILATOR |
| G 1/4'0" x 2'6" | 1.22 x 0.75 | GLAZED VENTILATOR |

REFERENCE:

SITE BOUNDARY: —
 EXG. ROADS: —
 PROPOSALS: —

PLOT AREA: 884 SQ. FT. 82.12m²
 BUILTUP AREA:
 GROUND FLOOR: 384 SQ. FT. 35.67m²
 FIRST FLOOR: 384 SQ. FT. 35.67m²
 DEMOLITION:
 COVERAGE: 43%. F.S.I: 0.86

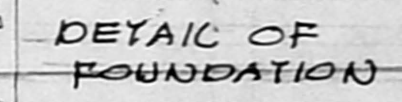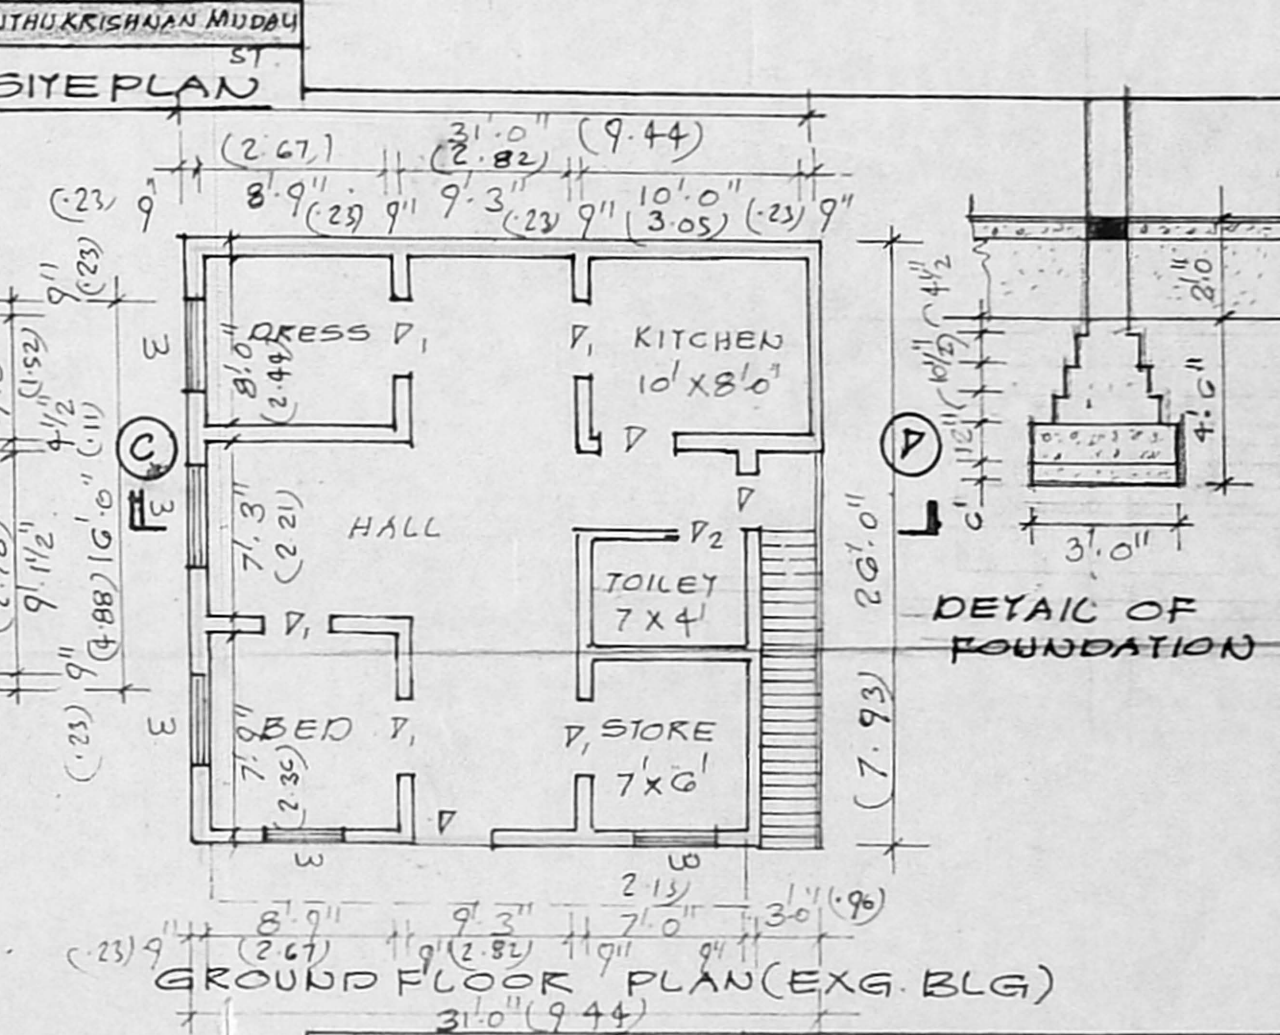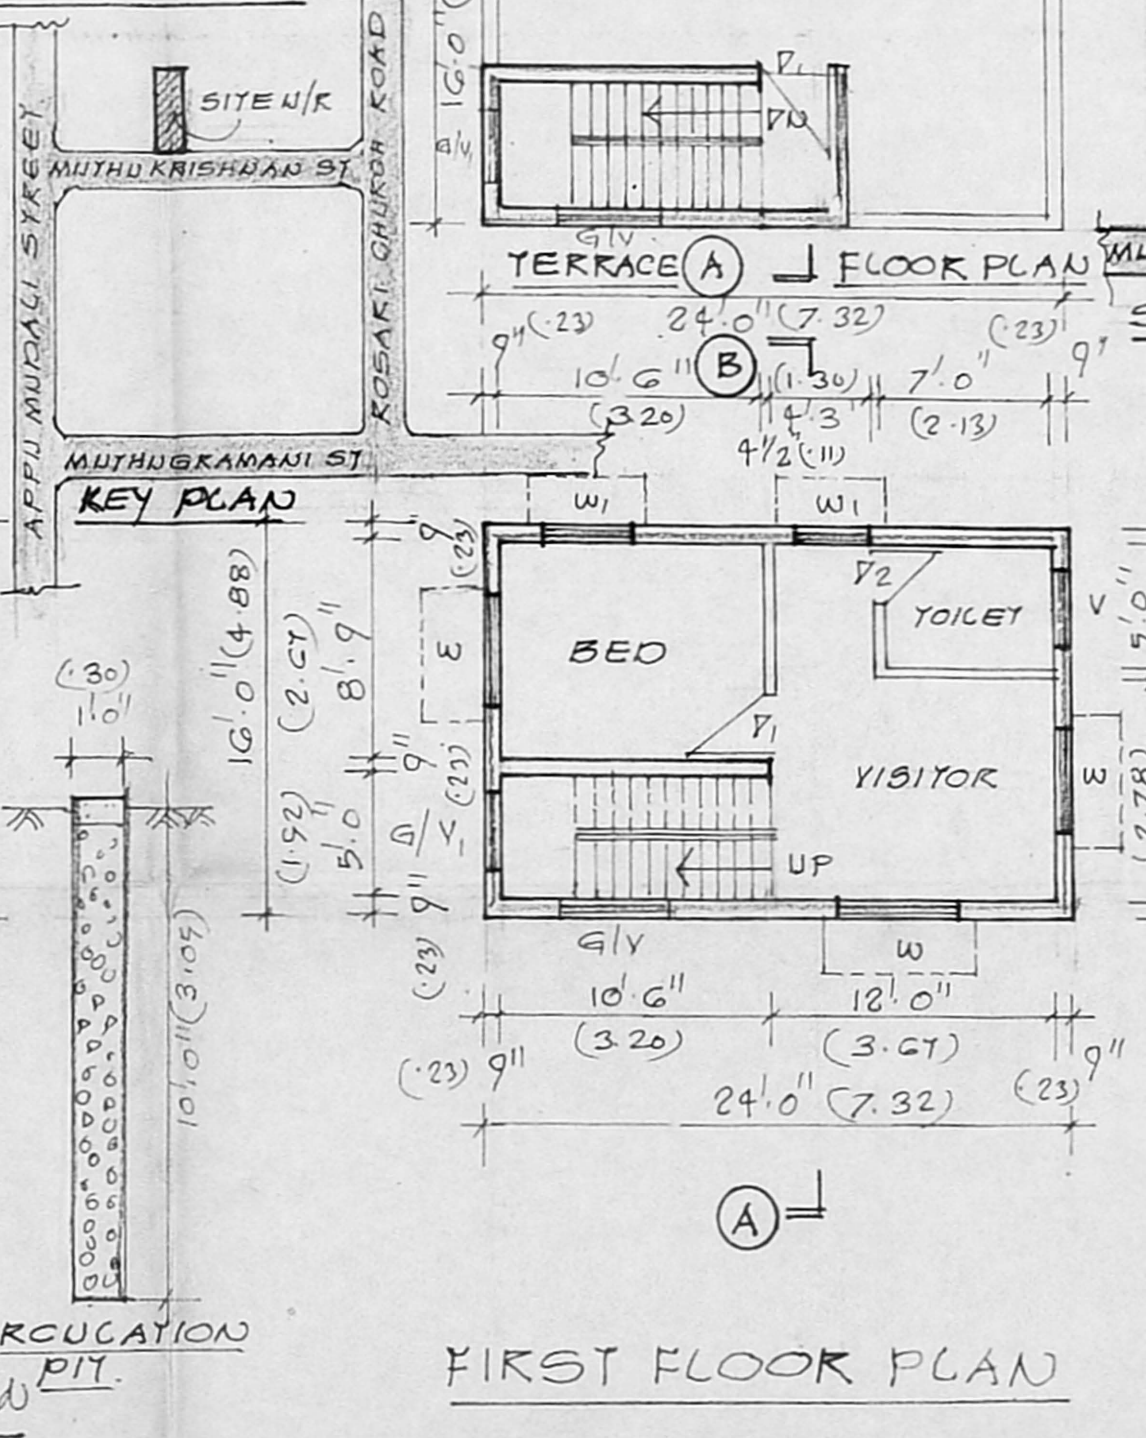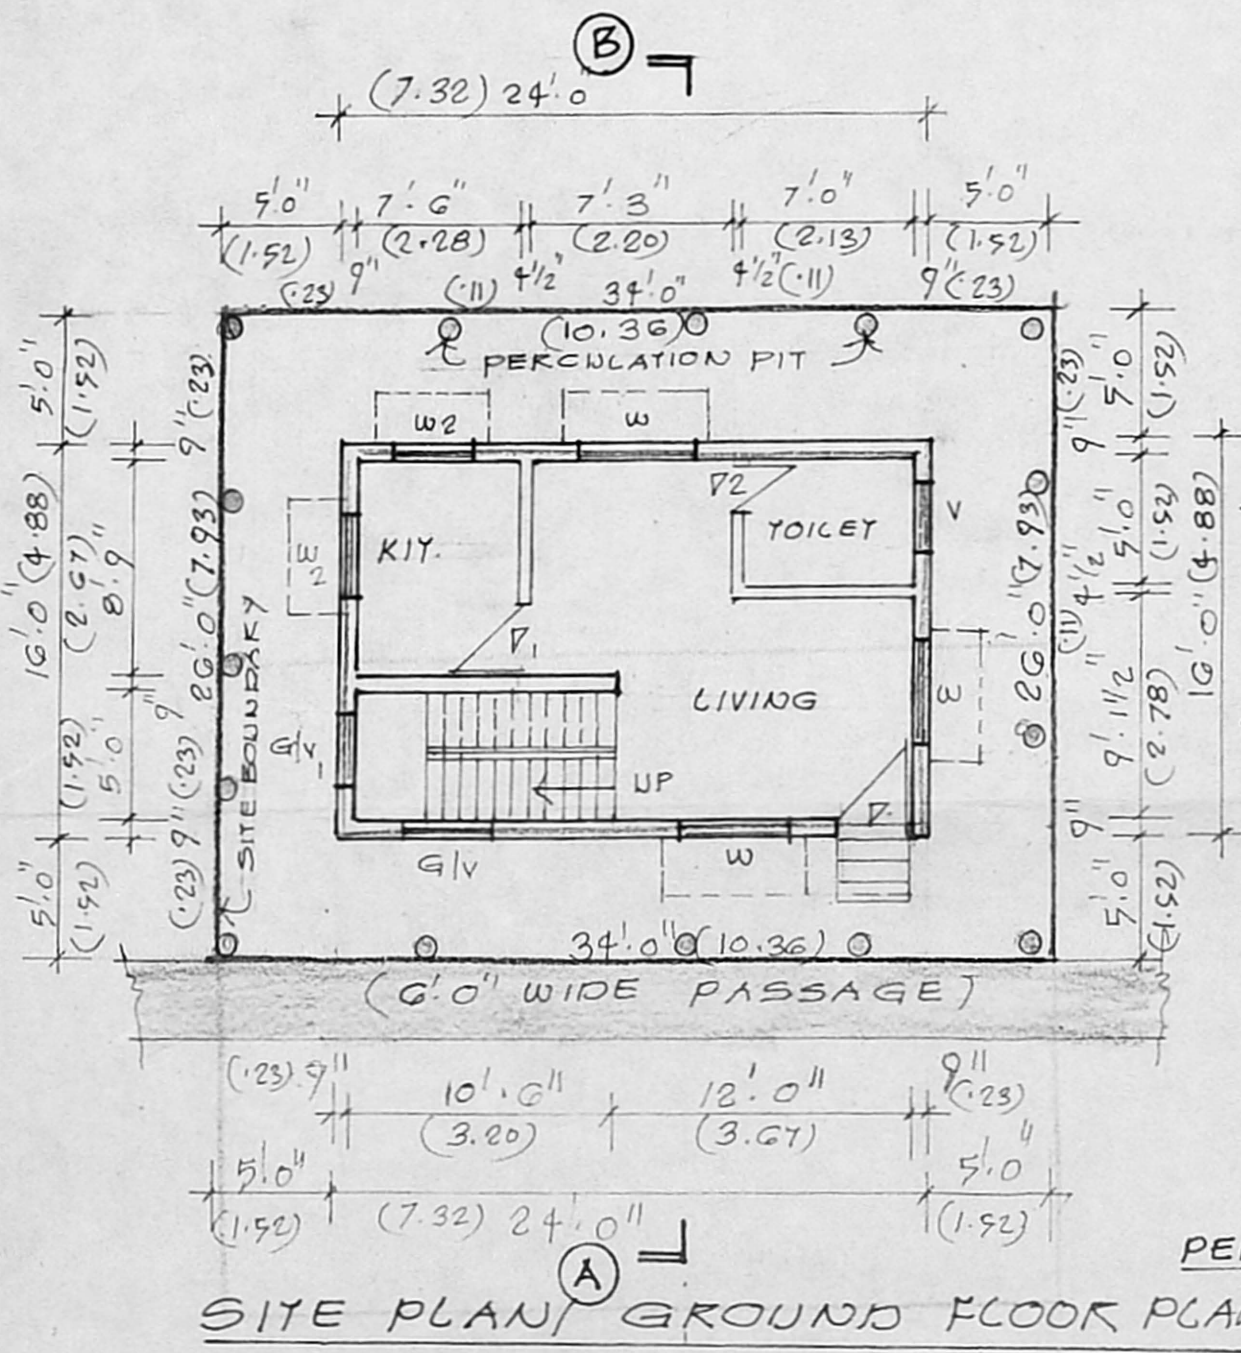

S. Susela
 OWNER

S. Rajalakshmi
 CORPORATION OF MADRAS
 LICENSED SURVEYOR CLASS
 121, KAVERTI ST. MADRAS 600 015
 LICENSED SURVEYOR