

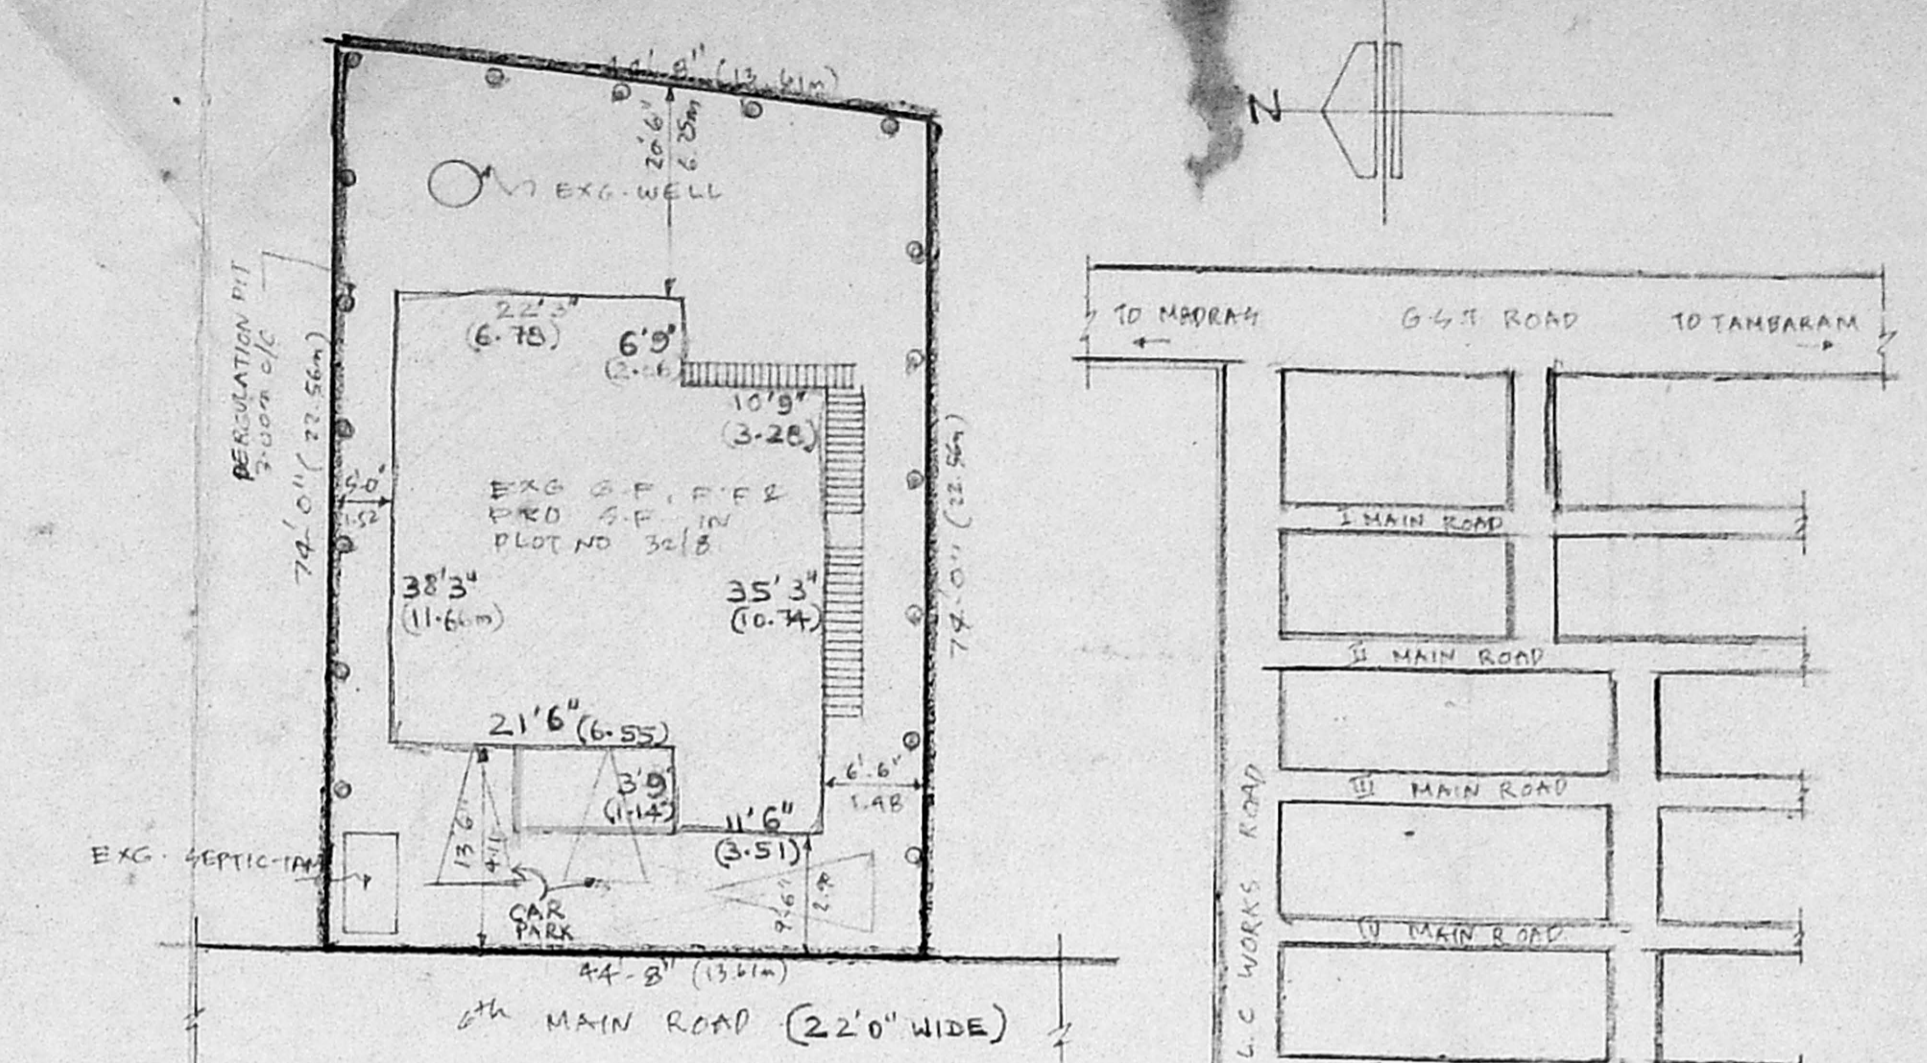



ELEVATION

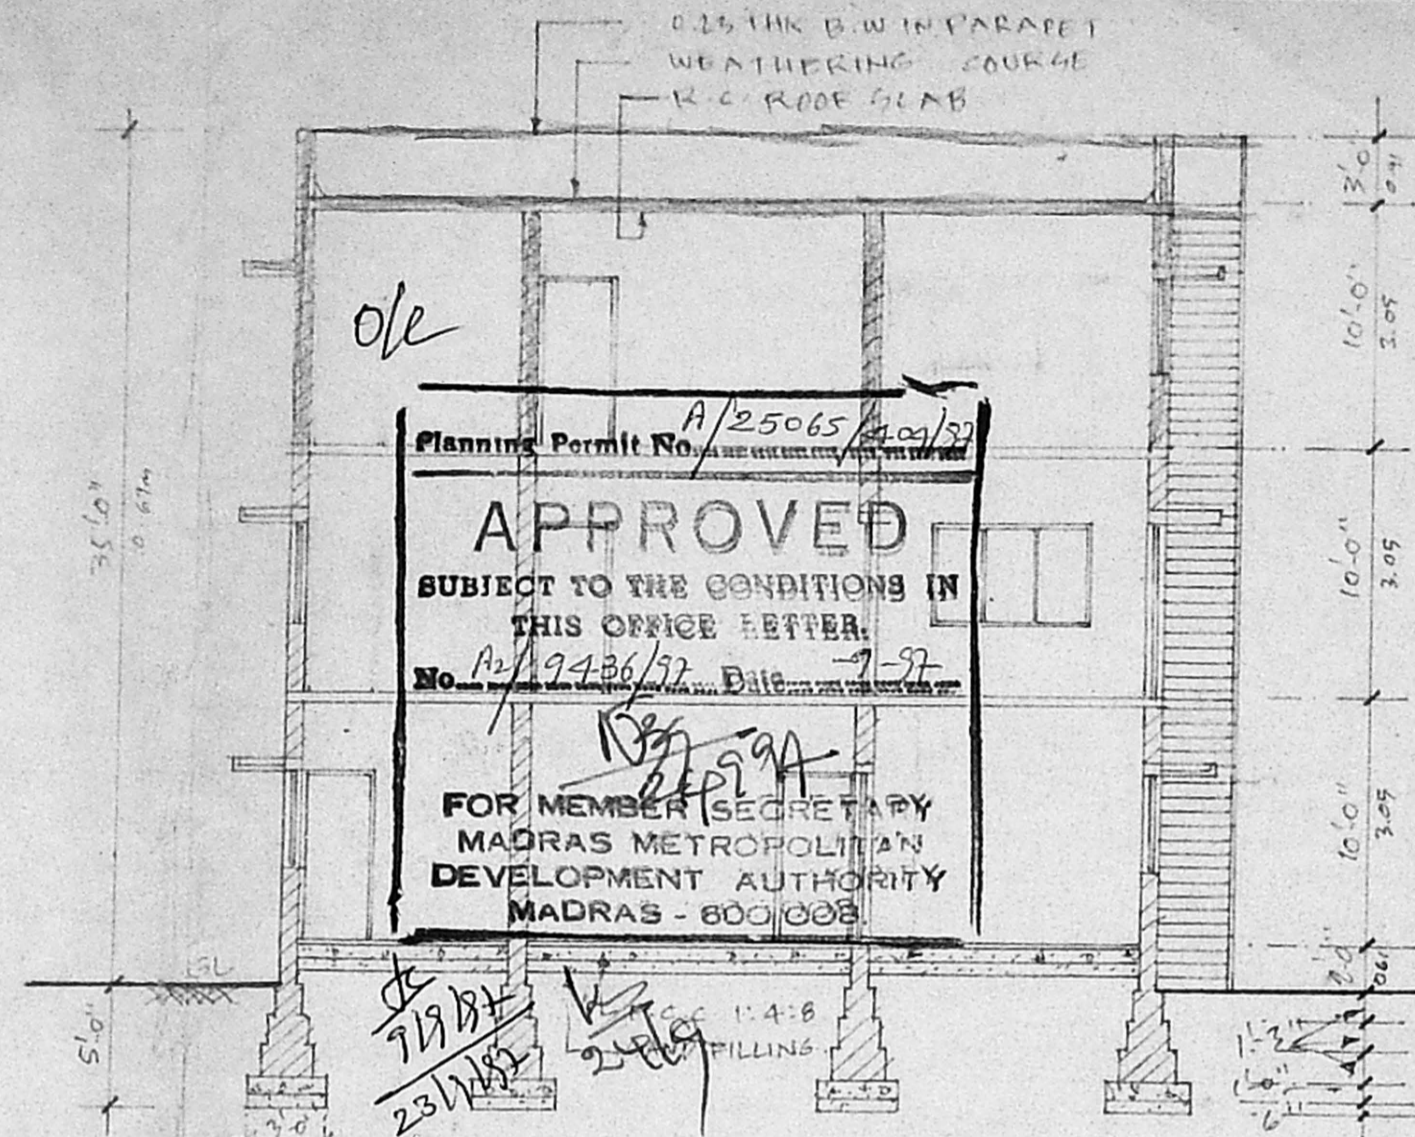


SITE PLAN

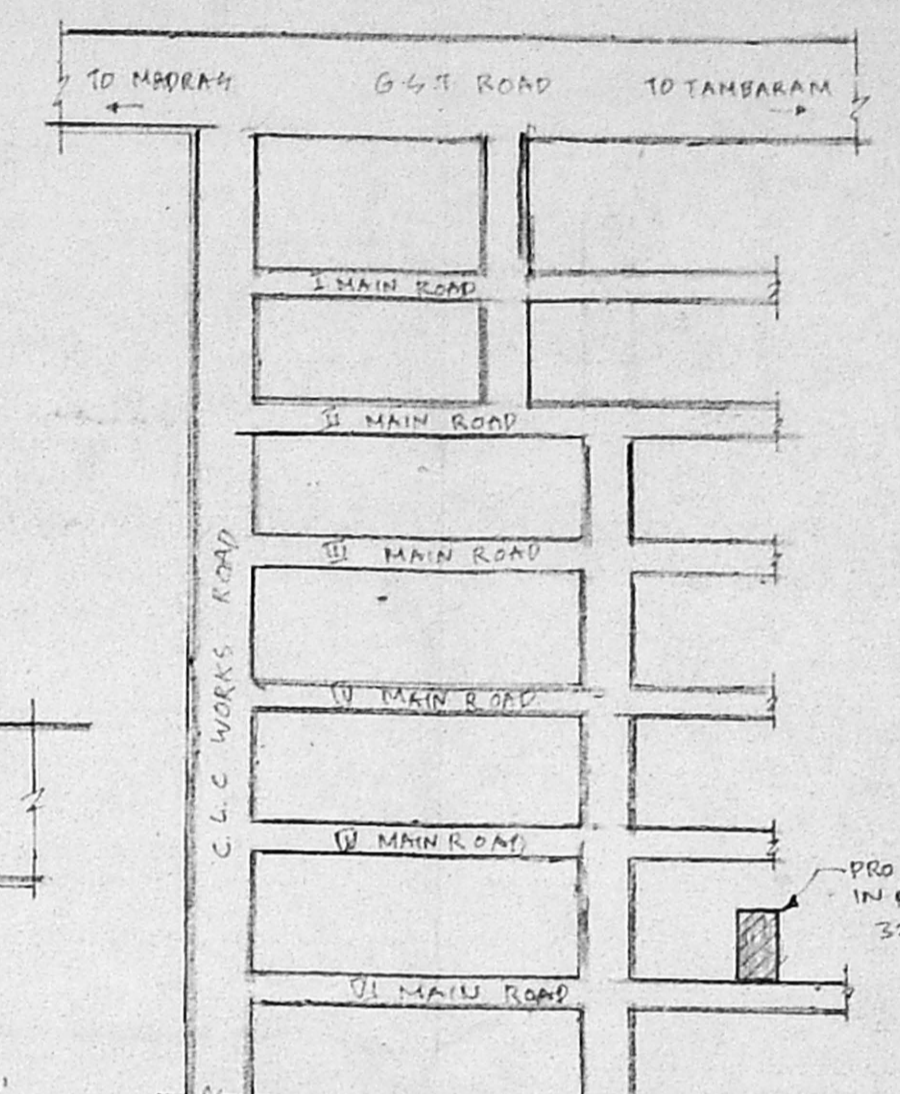


KEY PLAN

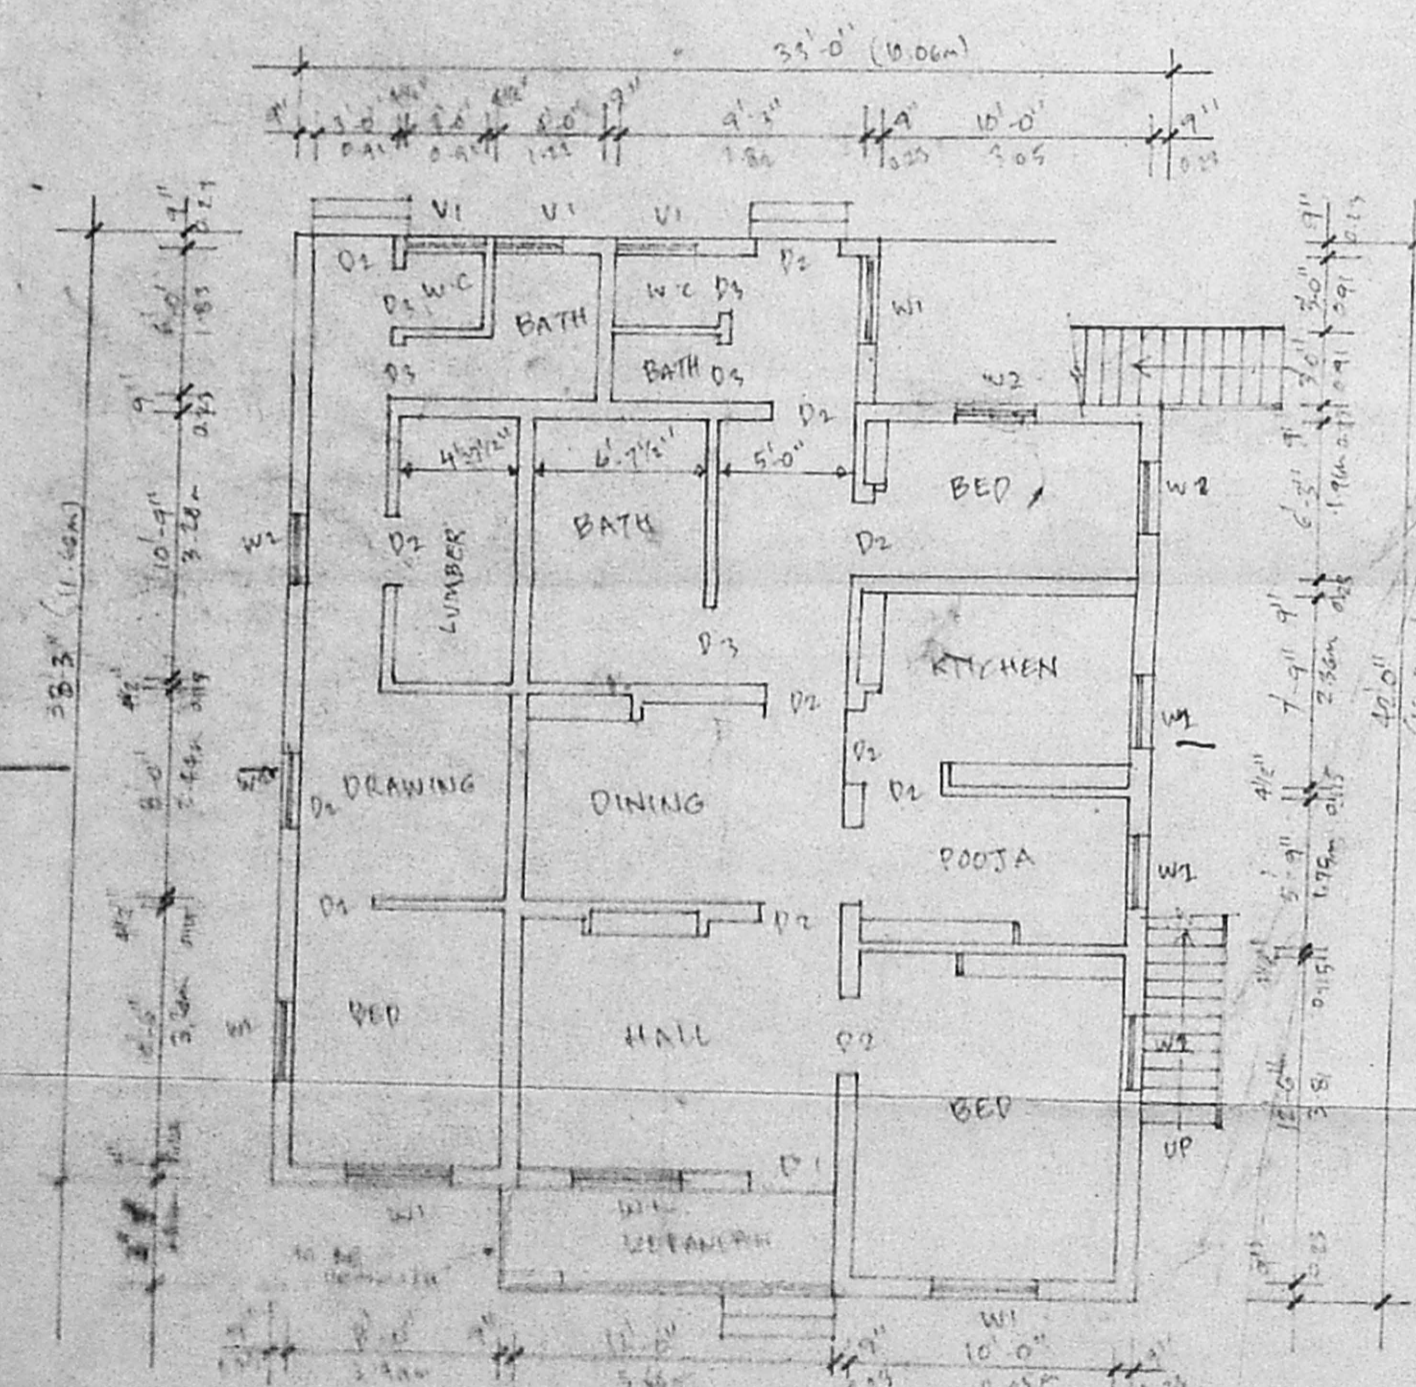


GROUND FLOOR PLAN

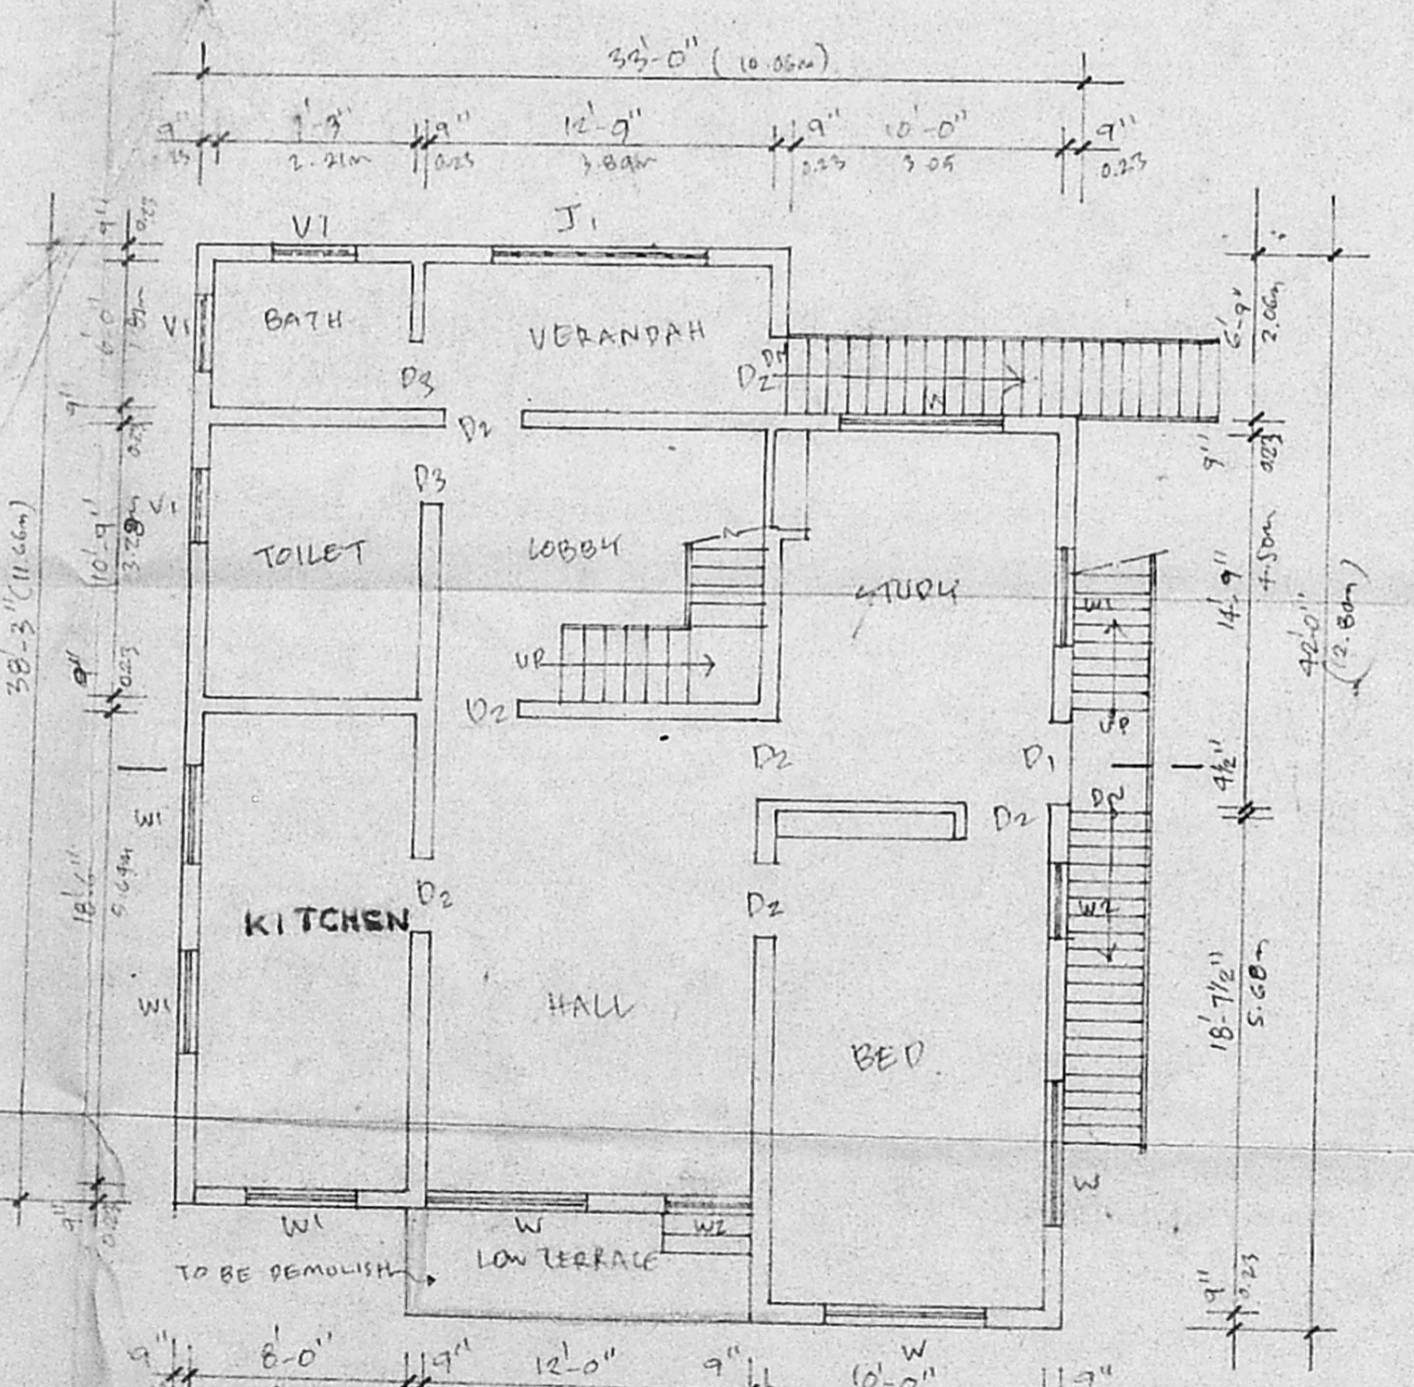

FIRST FLOOR PLAN

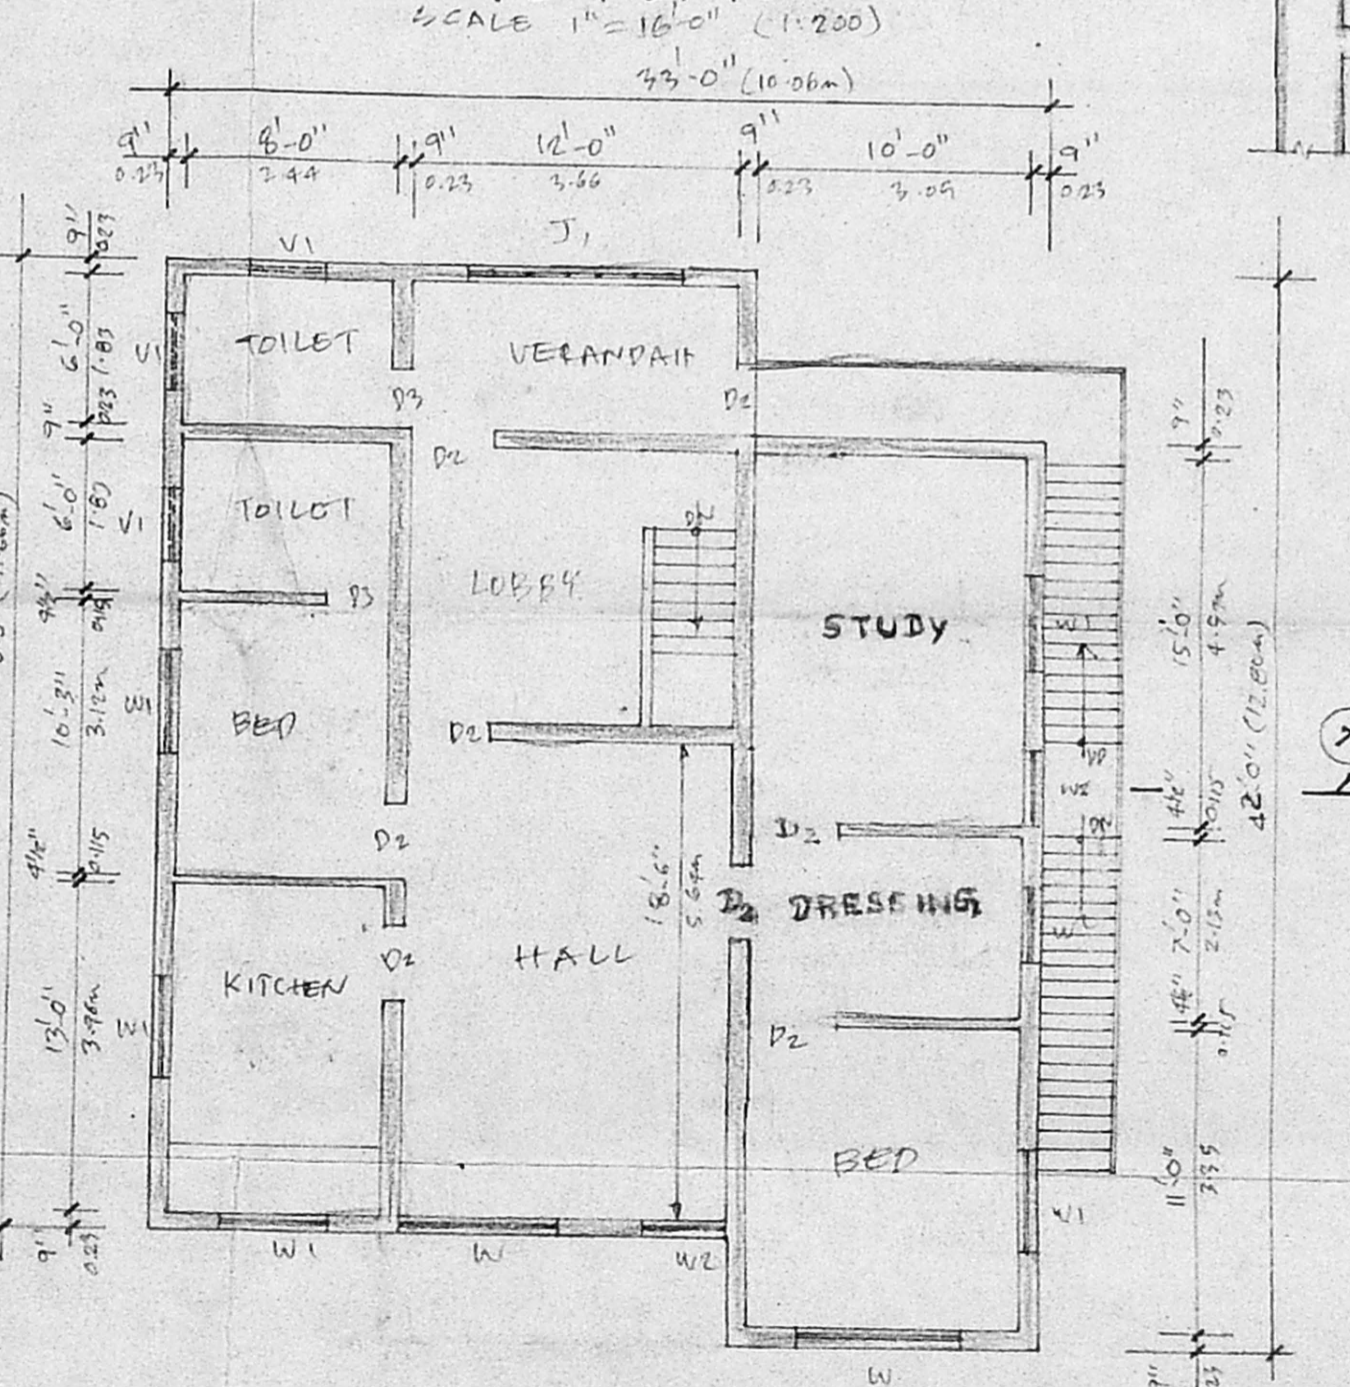

SECOND FLOOR PLAN

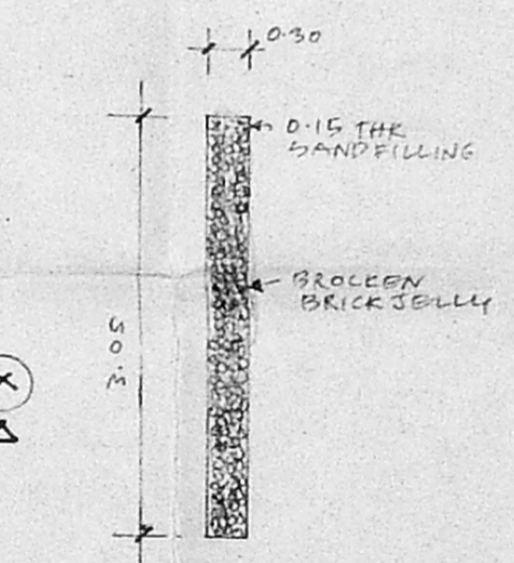

- SPECIFICATIONS**
- P.C.C 1:4:8 USING FORM H.B.S FOR FOUNDATION
 - B.W IN C.M 1:5 USING STOCK BRICKS FOR FOUNDATION BAYMENT & SUPER STRUCTURE
 - R.C.C 1:2:4 FOR THE FOLLOWING ITEMS (A) LINTEL (B) SUNSHADE (C) SLAB.
 - FLOORING IN 2" C.P. 4:8 WITH GRAY MOSAIC FLOORING PLASTERING IN C.M 1:3
 - PLASTERING IN C.M 1:5 12mm THK.

- JOINERY DETAILS**
- DOOR D1 - 3'-3" x 7'-0"
 - DOOR D2 - 3'-0" x 7'-0"
 - DOOR D3 - 3'-0" x 7'-0"
 - WINDOW W1 - 6'-0" x 4'-0"
 - WINDOW W2 - 4'-0" x 4'-0"
 - WINDOW W3 - 3'-0" x 4'-0"
 - J.C. JALLY J1 - 6'-0" x 5'-0"
 - VENTILATOR V1 - 3'-0" x 2'-0"

COLOUR INDEX

- EXISTING
- PROPOSED
- ROAD
- BOUNDARY
- TO BE DEMOLISHED

AREAS.

PLOT AREA	3195 SFT (296.82 M ²)
PLINTH AREA	56FT 56M
GROUND FLOOR (EXG)	1236 114.85
FIRST FLOOR (EXG)	1236 114.85
SECOND FLOOR (PRO)	1236 114.85
TOTAL	3708 344.49

F.S. 1:16 PLOT COVERAGE 39%

PLAN SHOWING THE EXISTING G.F. & P.F. & PROPOSED SECOND FLOOR IN PLOT NO 32/B S. NO 519/ABNEW COLONY, CHROMEPET PALLAVAPURAM MUNICIPALITY CHENNAI 600044, ZAMIN PALLAVARAM VILLAGE, TAMBARAM TALUK, CHENGAI-ANNA DISTRICT.

EXG. BLIG PLAN APPROVED IN P.P.A. NO. 409/81 DATED 24.9.81. P.P.L. NO. 415/81

PHONE: REG 403879 CEE 403819
LATHA CONSTRUCTIONS.
ENGINEERS, CONTRACTORS & LICENSED SURVEYORS
7B C.L.C. WORKS ROAD
NEW COLONY CHROMEPET
CHENNAI 600044

OWNER

A.M. BALASUBRAMANIAN, O.C.E.
LICENSED SURVEYOR,
PALLAVAPURAM, TAMBARAM,
ALANDUR MUNICIPALITIES,
& CORPORATION OF MADRAS (CLASS-1)
No. 6, 11th Cross Street, New Colony,
CHROMEPET, MADRAS-600 044.