
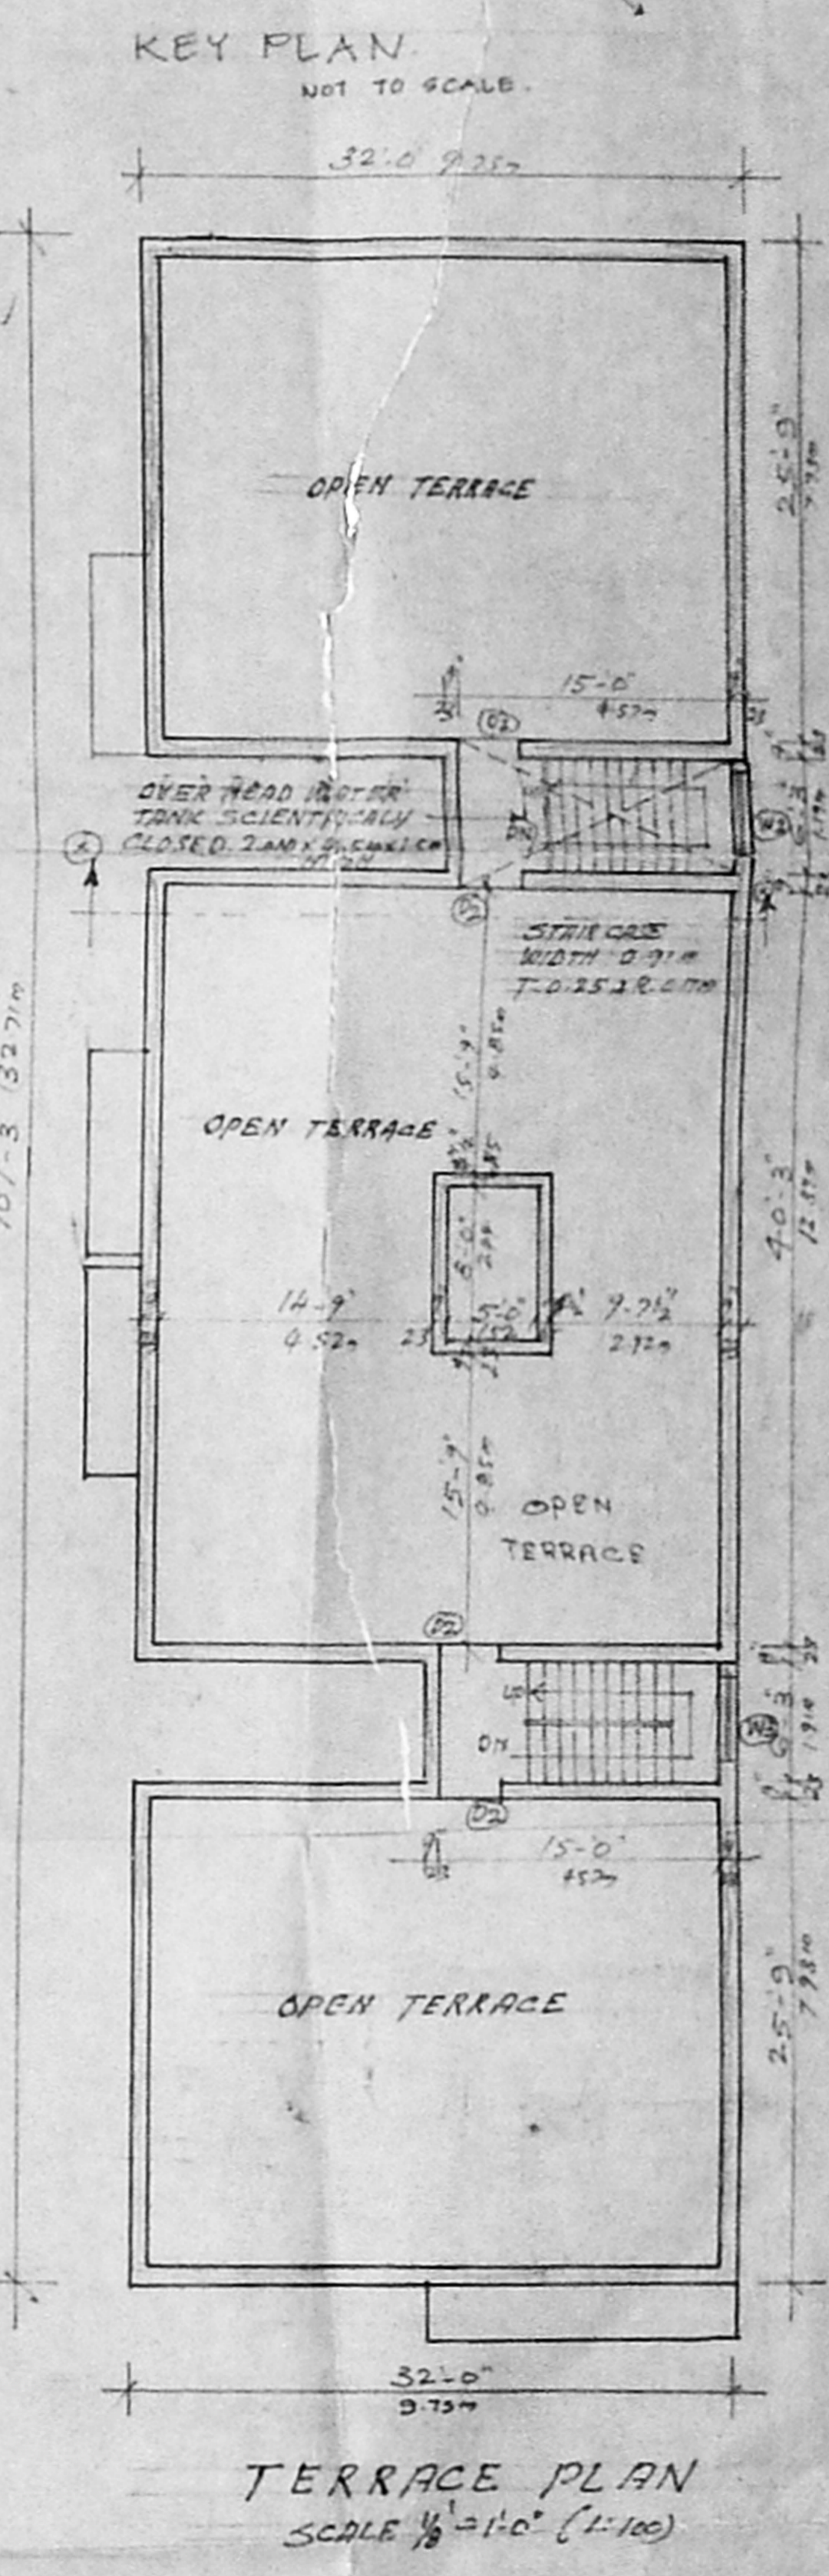
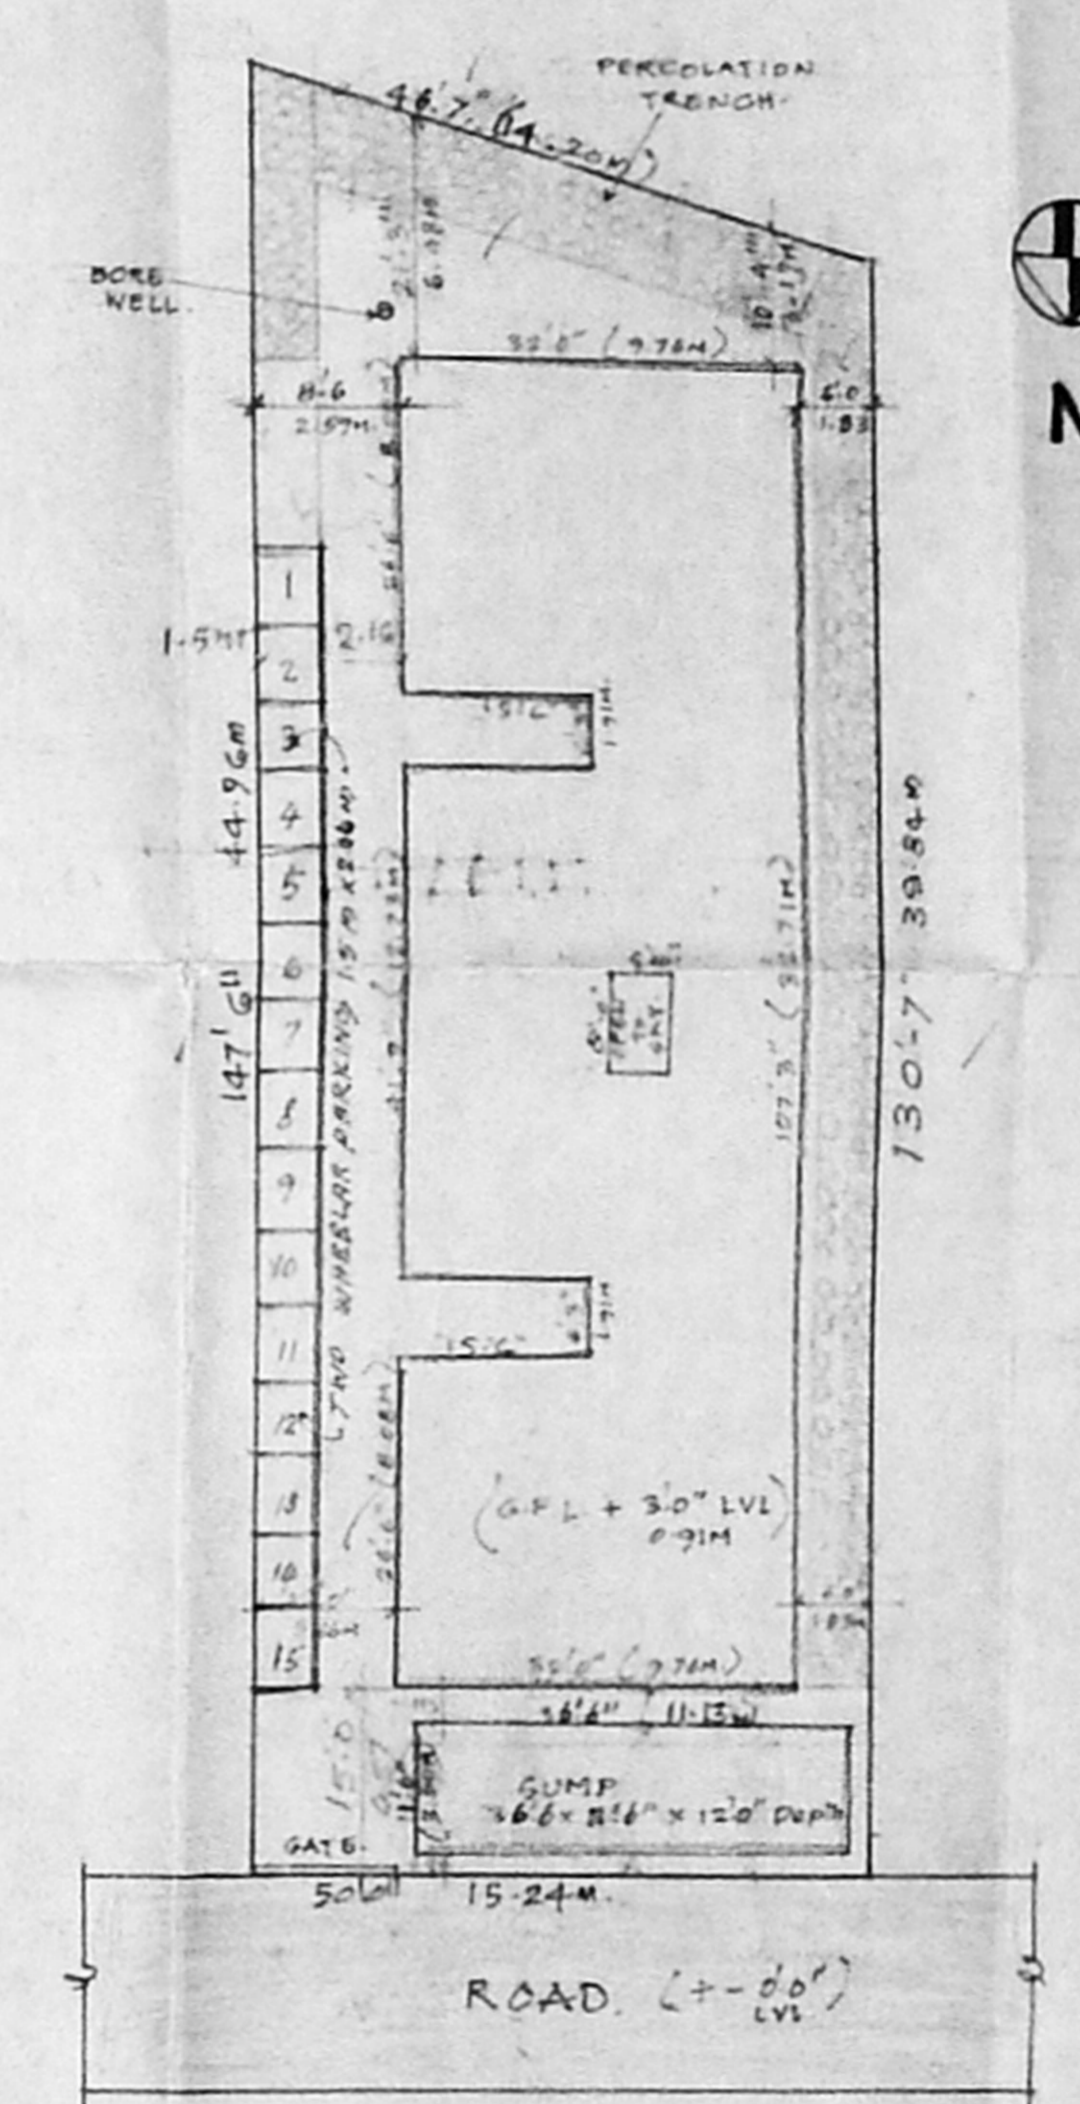
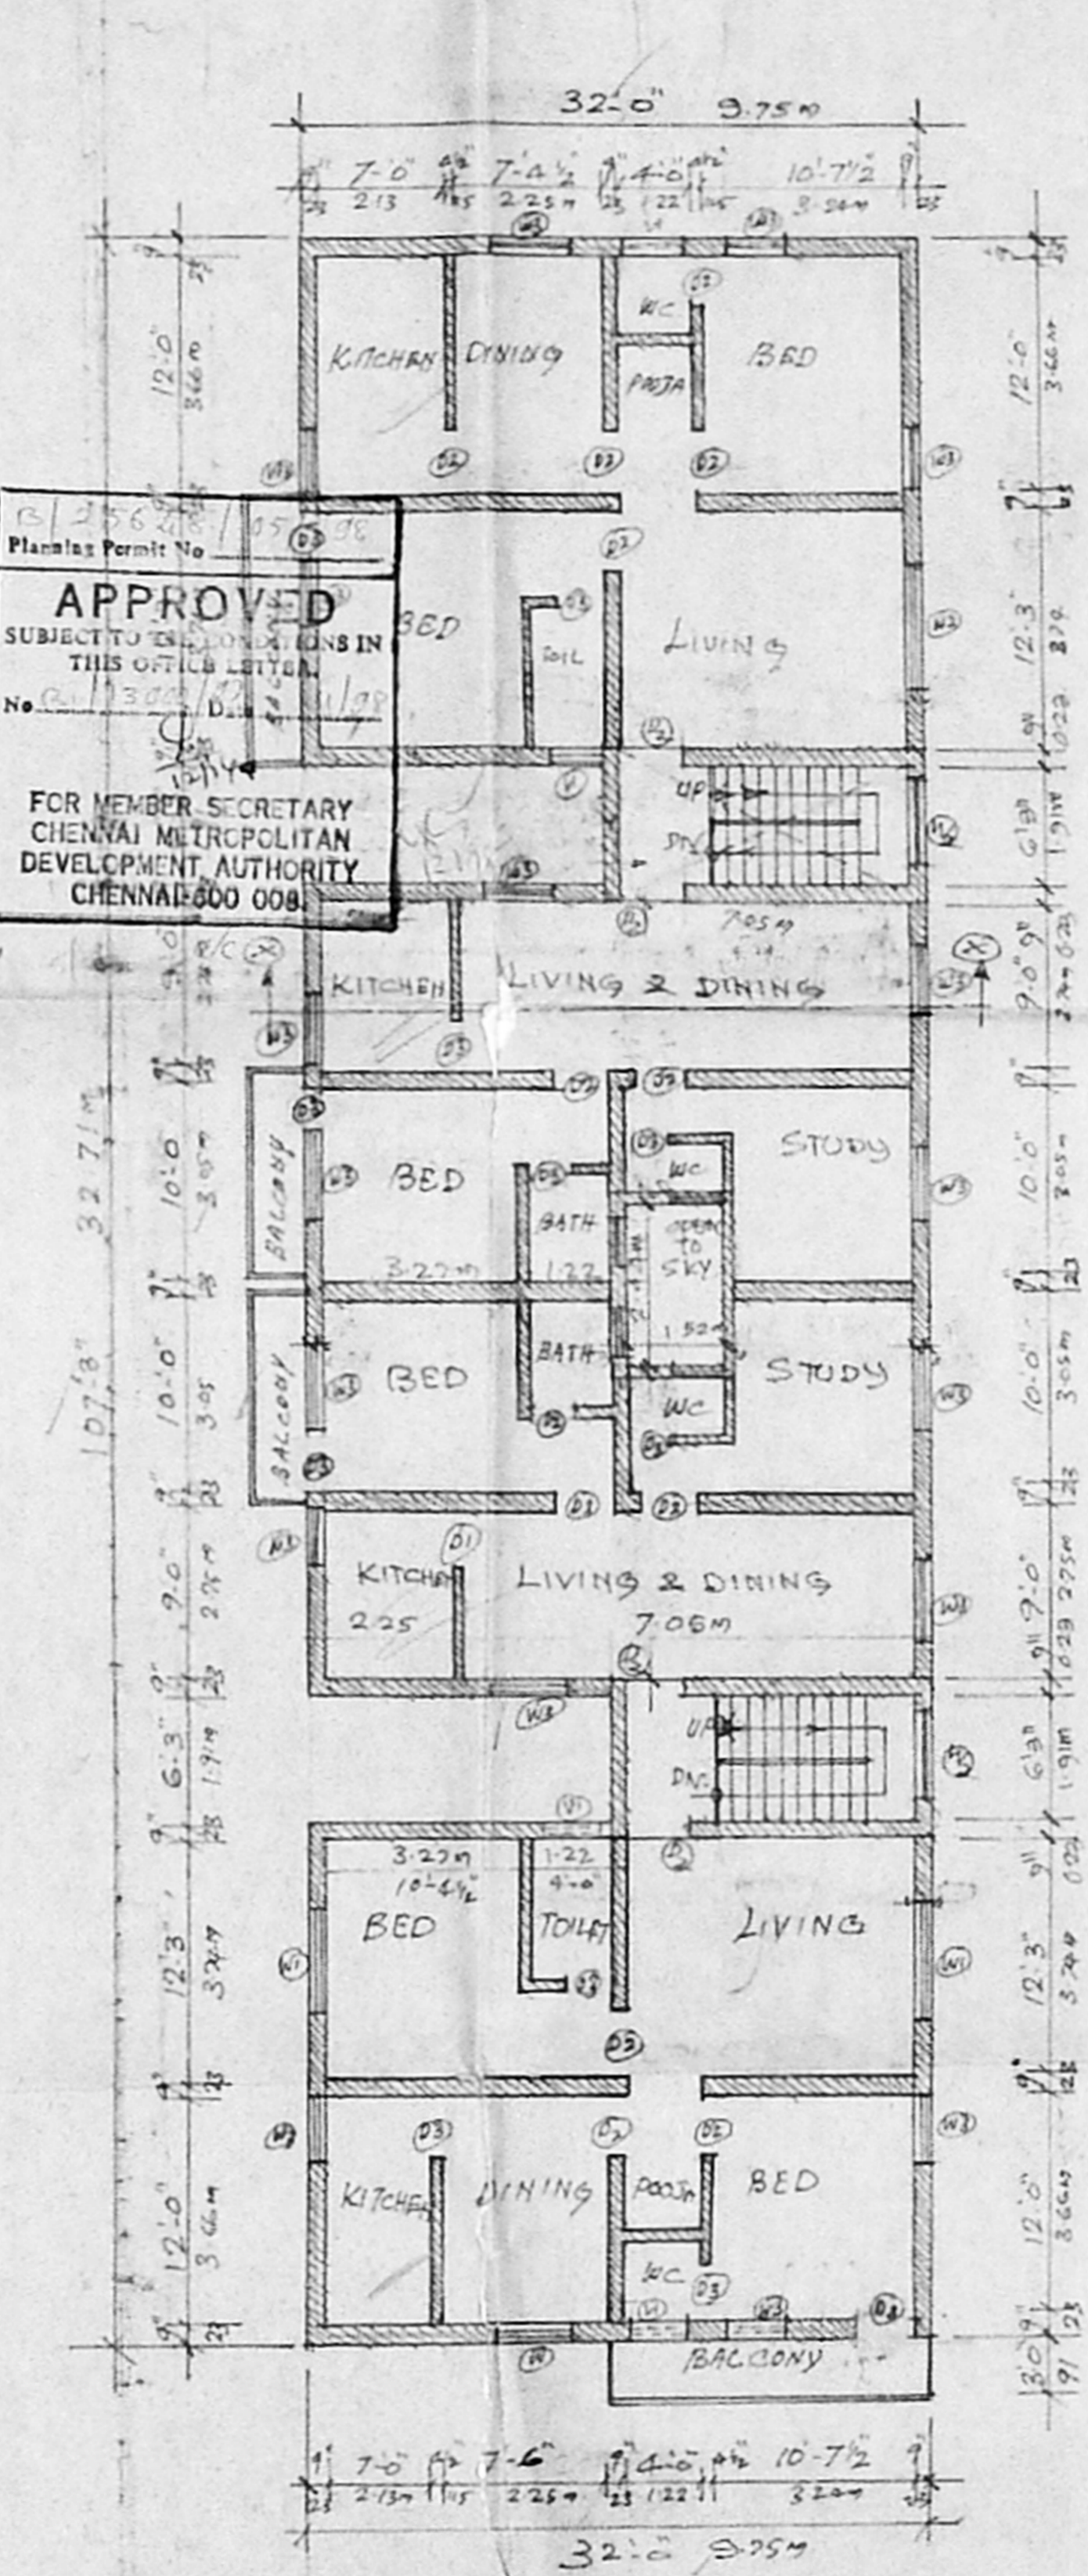
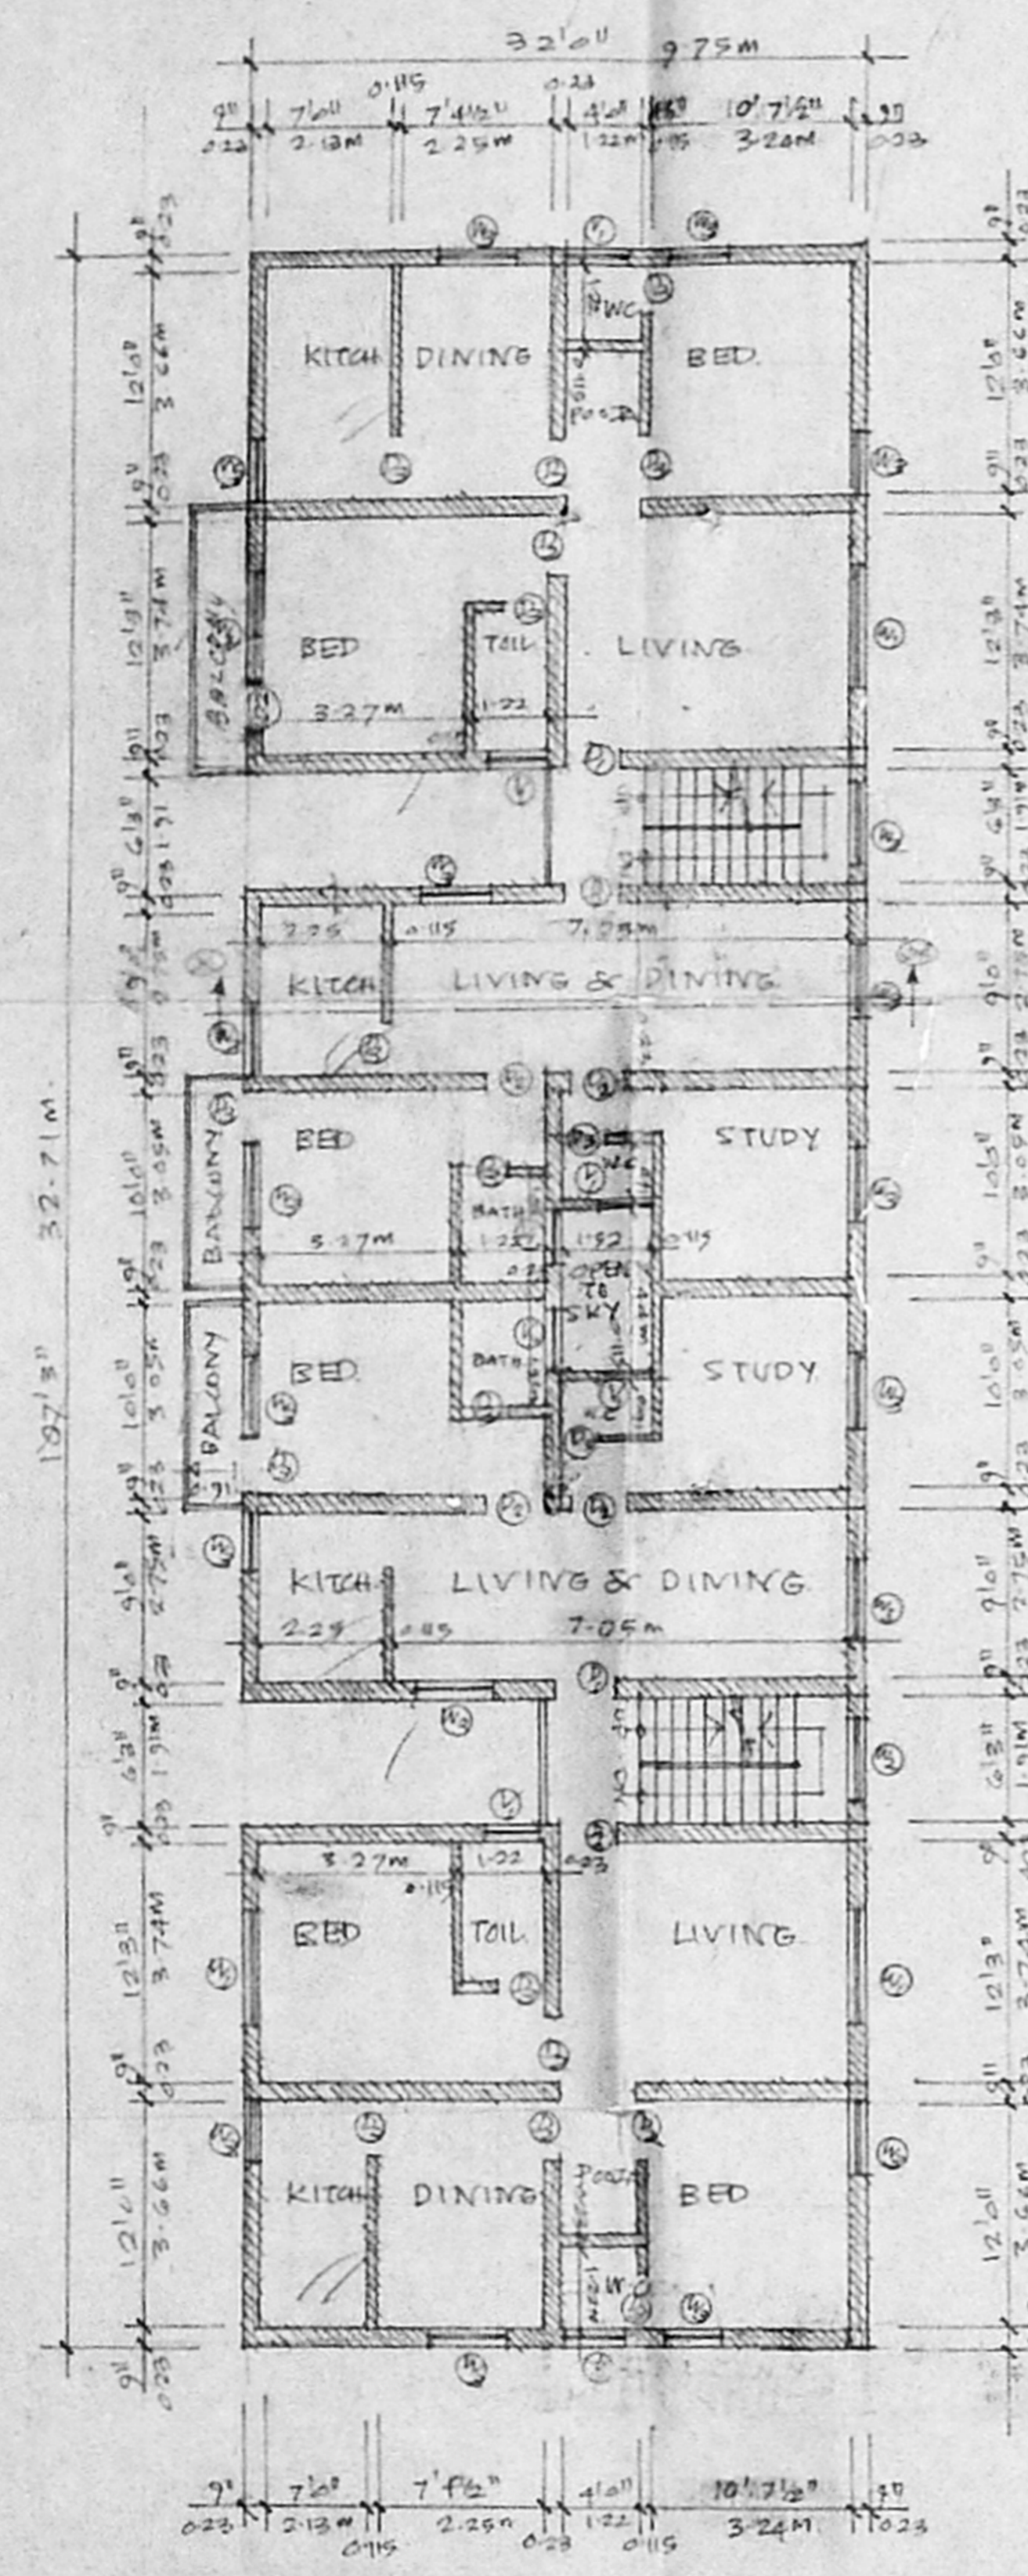
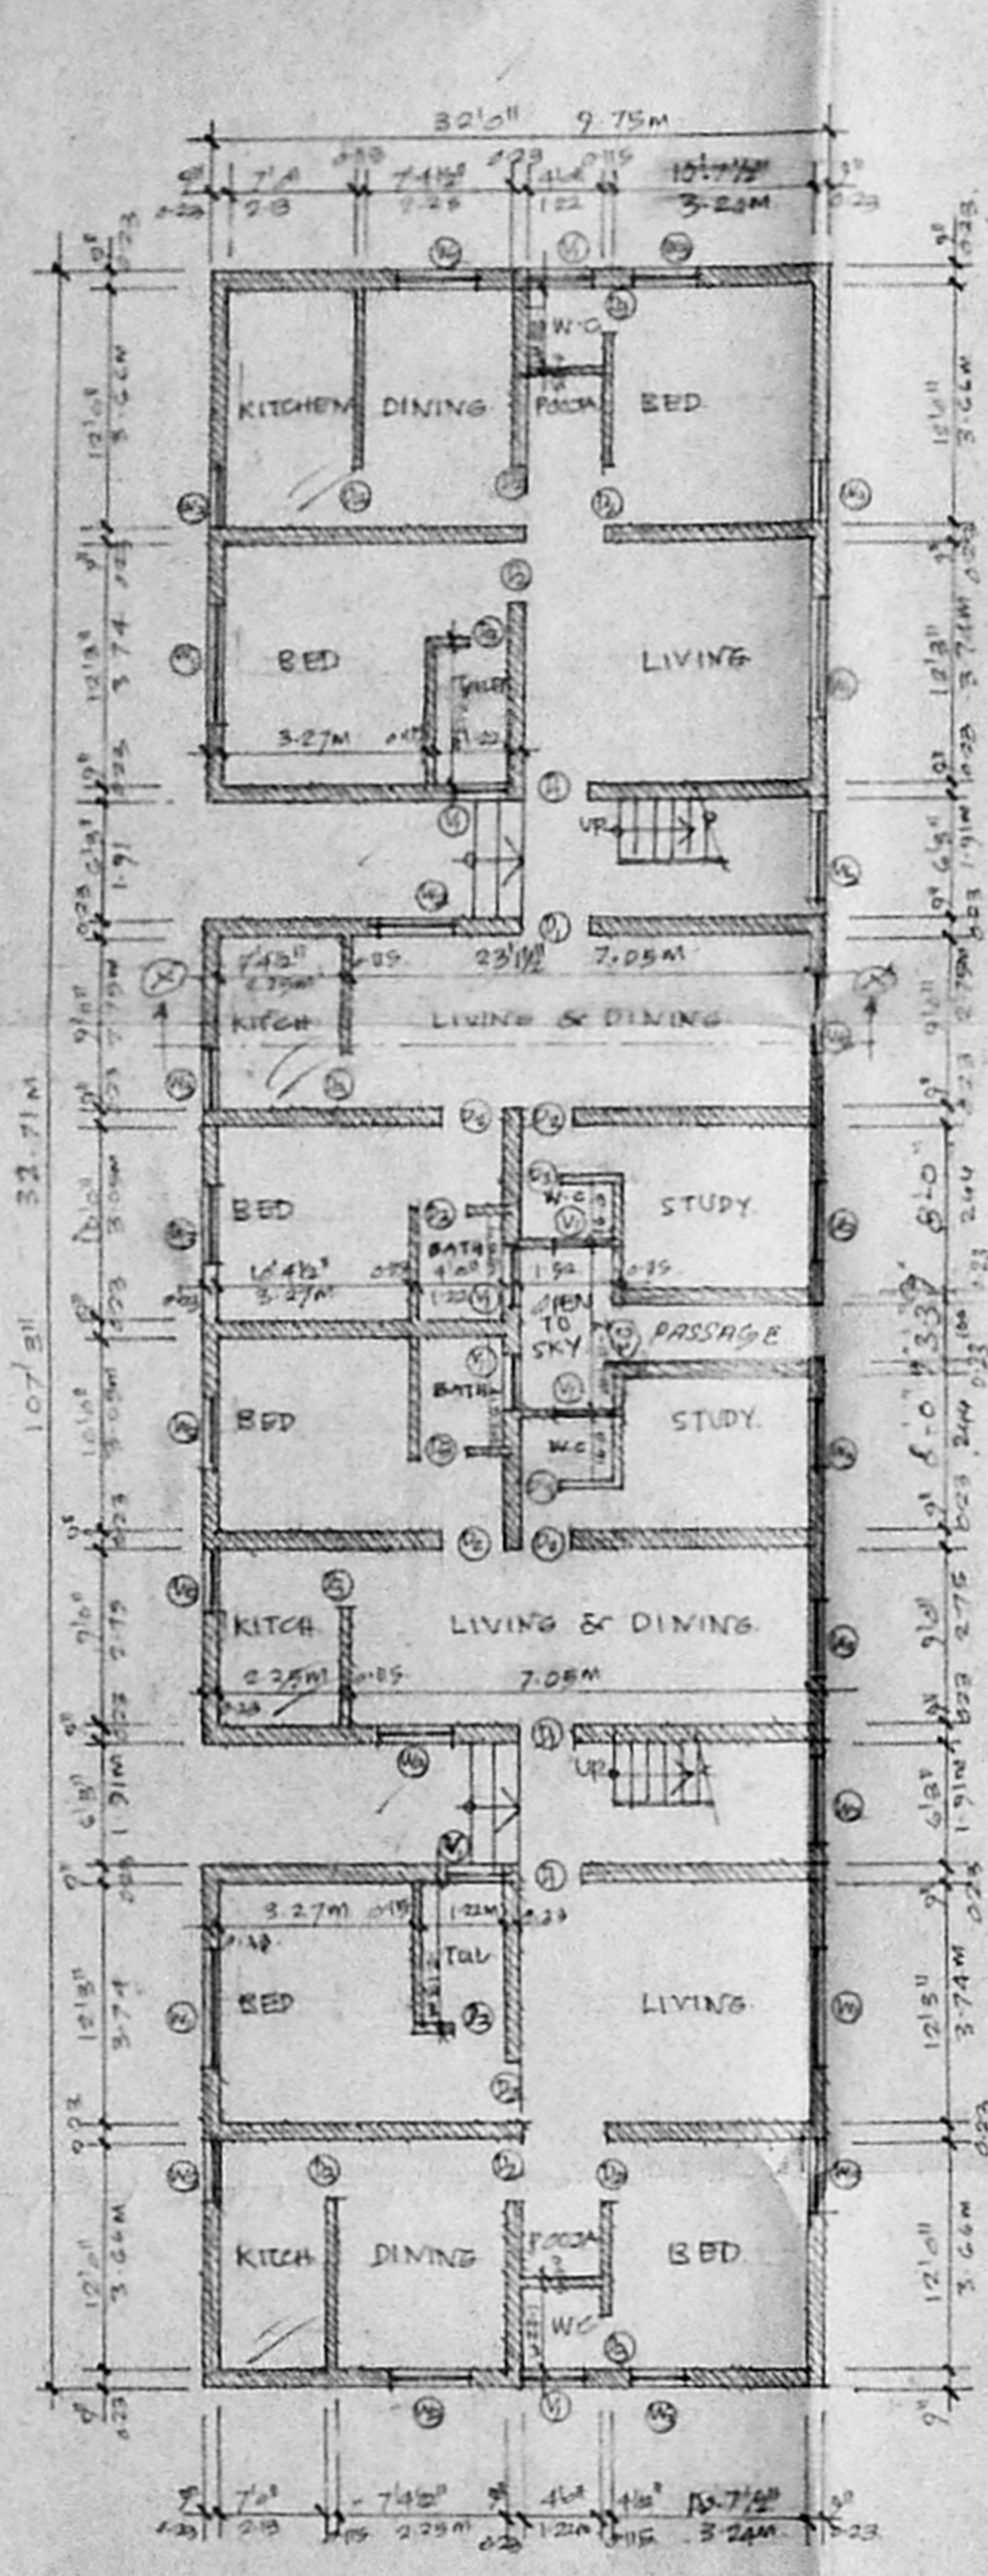
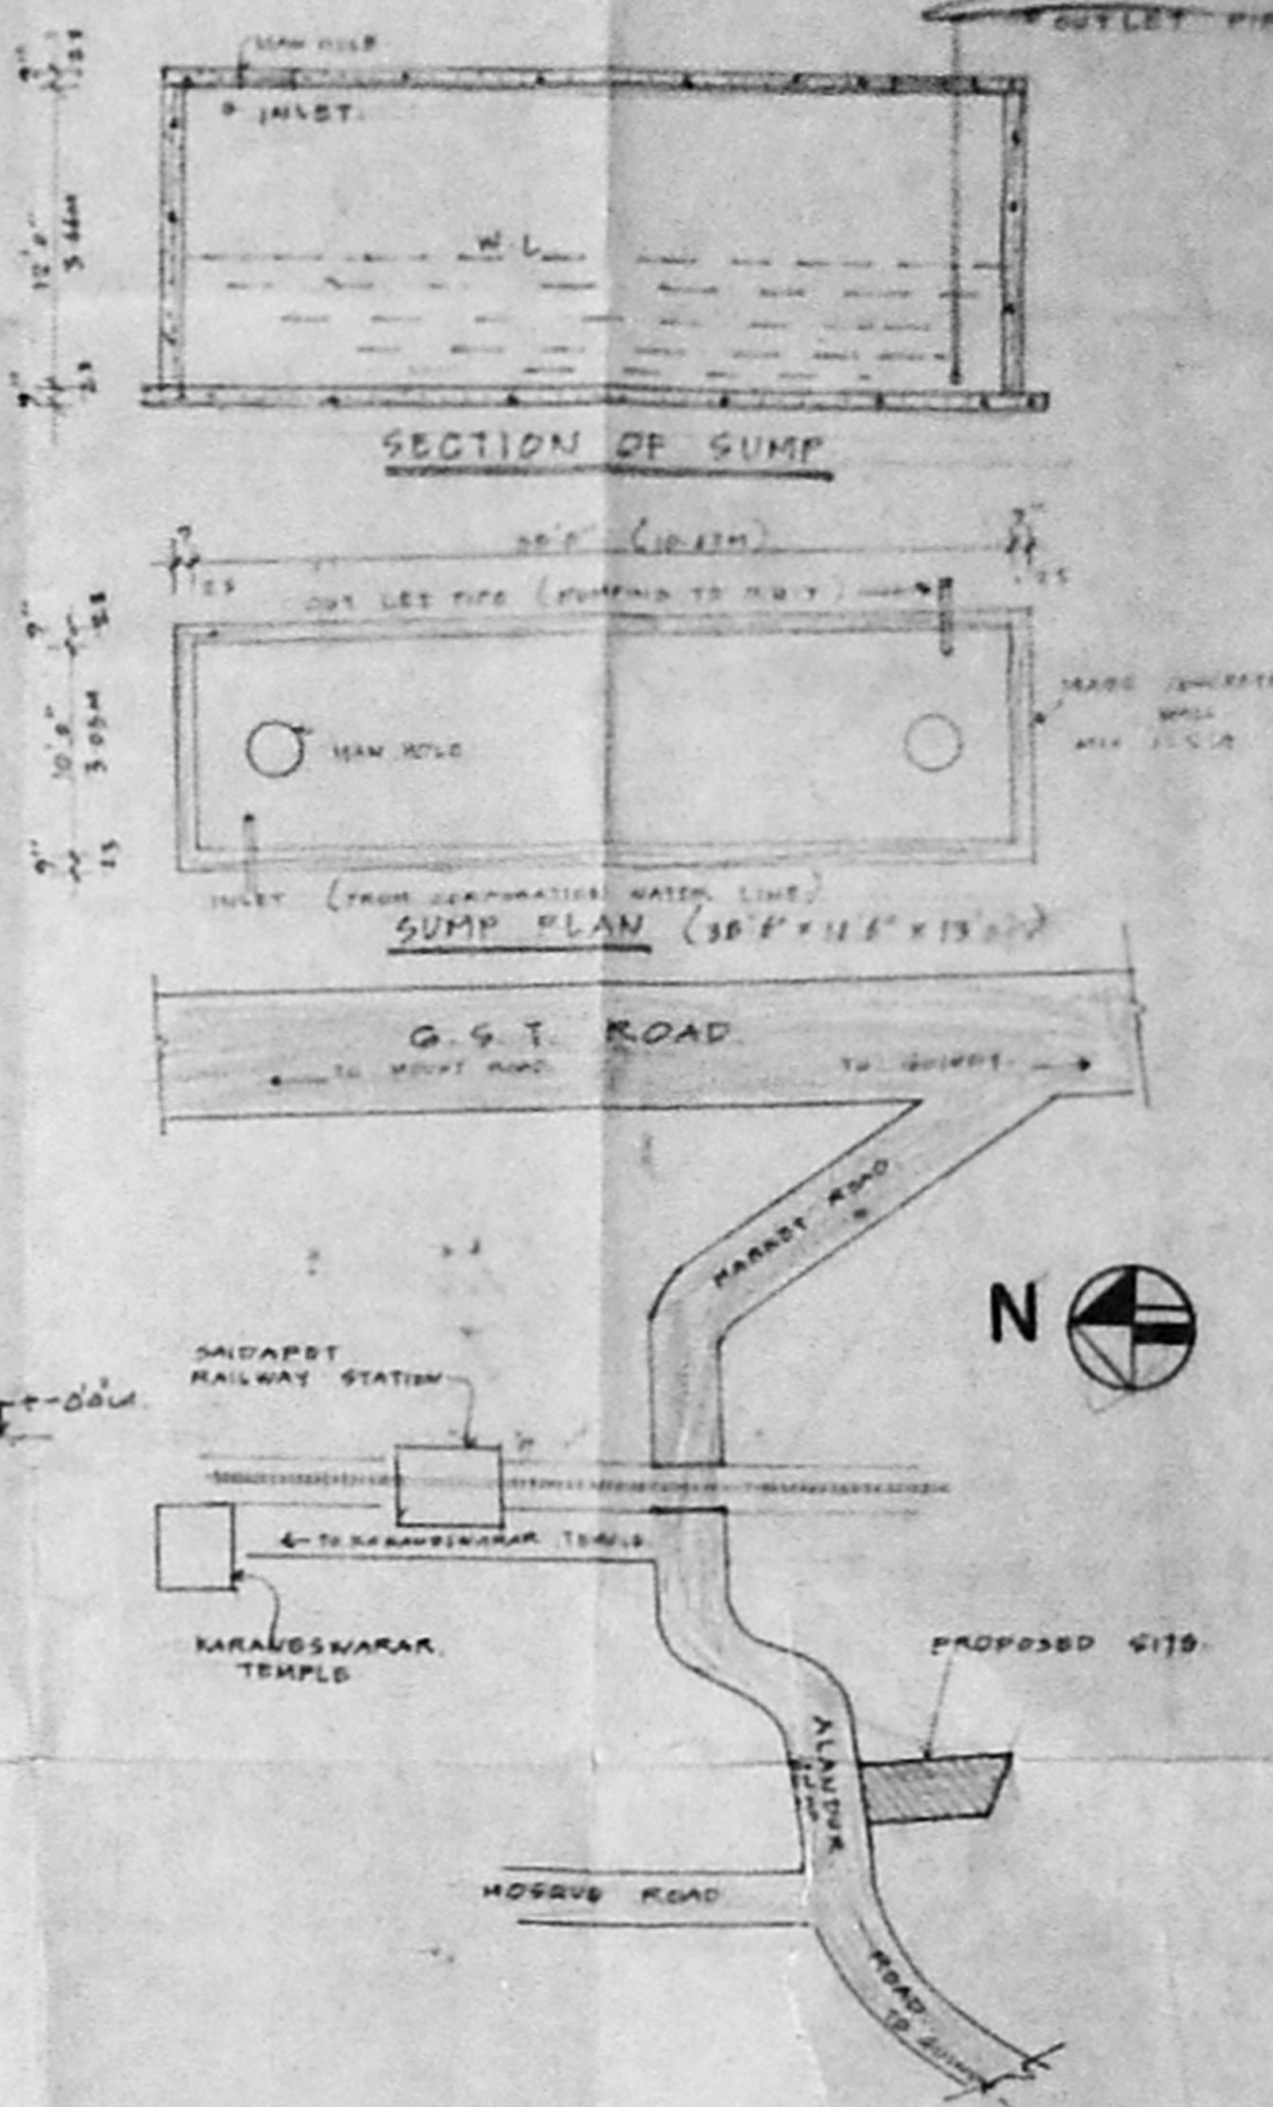
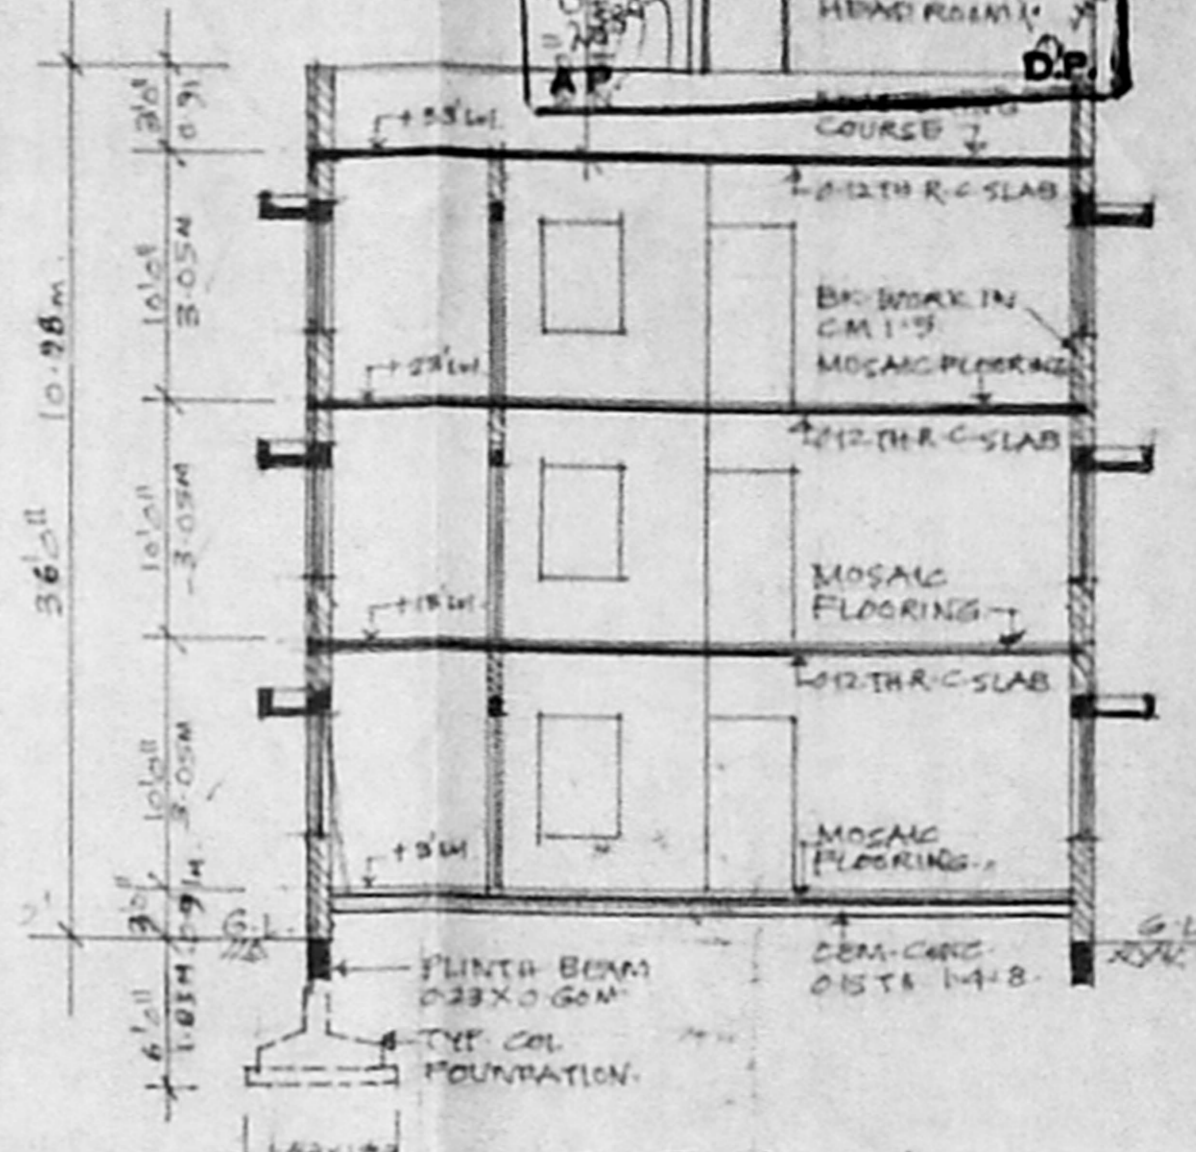


Revised Plan
CMDA (B)/PP No. 1
 C. No.
 Ass.

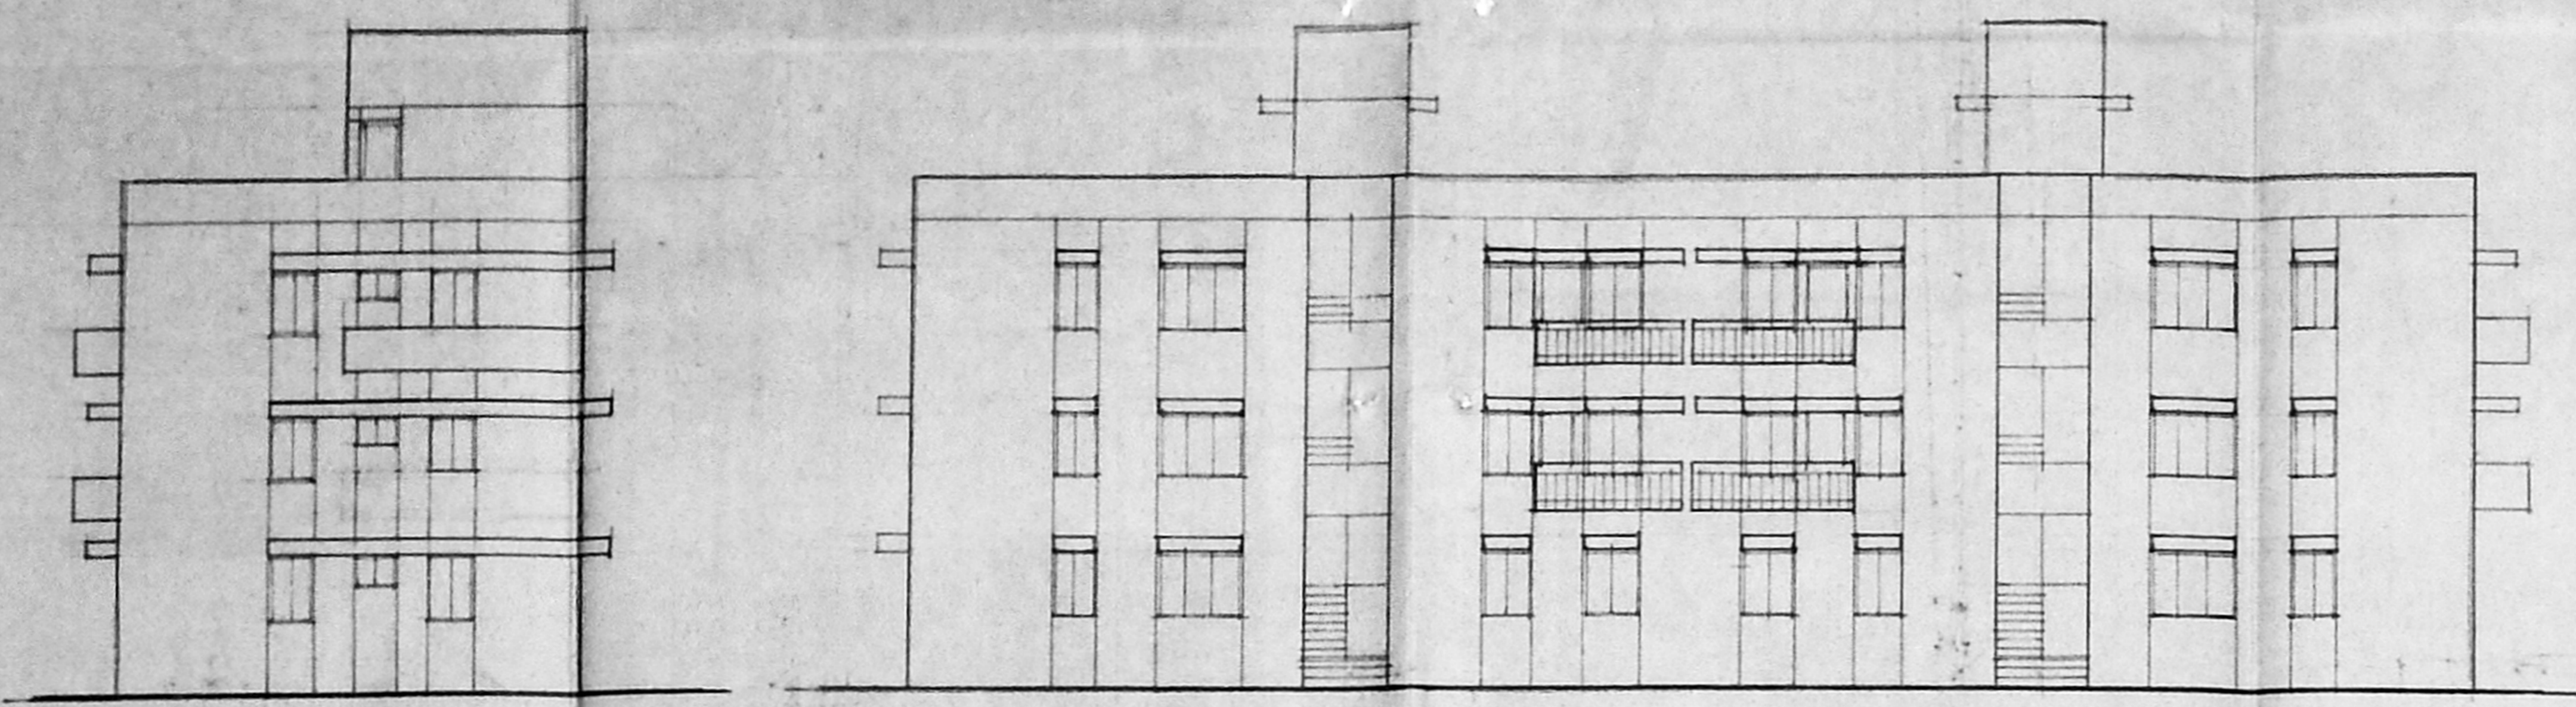

SCHEDULE OF JOINERY

D. 1.00 X 2.10M	DOOR
D. 2.90 X 2.10M	DOOR
D. 3.75 X 2.10M	DOOR
W. 1.50 X 1.35M	WINDOW
W. 1.25 X 1.35M	WINDOW
W. 0.90 X 1.35M	WINDOW
V. 0.30 X 0.60M	VENTILATOR

STATEMENT OF AREAS

	SQ. FT.	SQ. M.
AREA OF THE PLOT	6605	613.85
GROUND FLOOR	3200	297.25
FIRST FLOOR	3330	309.55
SECOND FLOOR	3280	314.00
TOTAL FLOOR AREA	9810	920.80
PLOT COVERAGE - 52%		F.S.C. 149

1. M. M. M. M.
 2. J. J. J. J.

K. SELVAM, B.E.
 Licensed Surveyor,
 Class-1, Reg. No. 800,
 Corporation of Chennai,
 No. 1/370, Moogappair East,
 CHENNAI - 600 050.

SIGNATURE OF OWNER SIGNATURE OF ENGINEER

PLAN SHOWING THE PROPOSED CONSTRUCTION AT DOOR No. 41, 41A & 41B IN T.S.No.27/1 & 27/2, BLOCK No.23, R.S.No.44A,45A & 46 ALANDUR ROAD SAIDAPET, CHENNAI - 15.