

SCHEDULE OF JOINERY	
DOORS	
D	3' 0" x 7' 0"
D1	2' 6" x 7' 0"
WINDOWS	
W	6' 0" x 4' 6"
W1	4' 0" x 4' 6"
VENTILATORS	
V	3' 0" x 4' 6"


AREA STATEMENT	Sq ft	Sq m
SITE AREA	3712.11	344.99
GROUND FLOOR	1006.37	93.52
FIRST FLOOR	1398.91	129.96
SECOND FLOOR	1398.91	129.96
THIRD FLOOR	1398.91	129.96
TOTAL BUILTUP AREA	5203.15	483.38
F.S.I	1.40	
PLOT COVERAGE	33.34%	

SPECIFICATION	
FOUNDATION	P.C.C. 1:4:8 BRICK WORK IN C.M. 1:5.
SUPER STRUCTURE	BRICK WALL IN T5 C.M.
ROOF	R.C.C. 1:2:4 SLAB WATER PROOF TREATMENT ON TOP
FLOORING	MOSAIC FLOORING IN C.M. 1:3 OVER P.C.C. 1:4:8.
FINISHES	WHITE WASH 2COATS & COLOUR WASH OVER ONE WHITE WASH.
JOINERY	FIRE CLASS TEAK WOOD FINISHED WITH ENAMEL PAINT.

**PLAN SHOWING THE PROPOSED BUILDING FOR DR. ANNAMALAI IN SURVEY NO 209/1 PART, T.S. NO. 117. BLOCK NO. 42 THIRUVANMIYUR, DOOR NO. 12, KOTTIVAKKAM KUPPAM ROAD. C.N**

OWNER: *Dr. Annamalai*  
 LICENSED SURVEYOR: *M. S. Sankaranarayanan*  
 LICENSED SURVEYOR No. 166/77 CORPORATION OF MADRAS

drg title	PLAN ELEVATION & SECTION	client
drg no	A001/A1/MS/ rev 1	Dr. ANNAMALAI,
scale	1"=8'-0"	consultant
date	DEC 96	

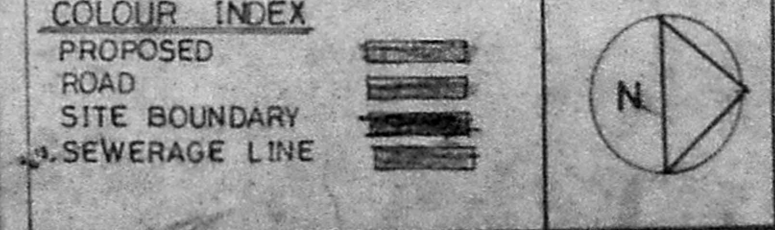

**DESIRAZU ASSOCIATES ARCHITECTS PLANNERS INTERIOR DESIGNERS**  
 9, 1ST STREET, BALAJI NAGAR, MADRAS 600 014. PHONE 827 7524