
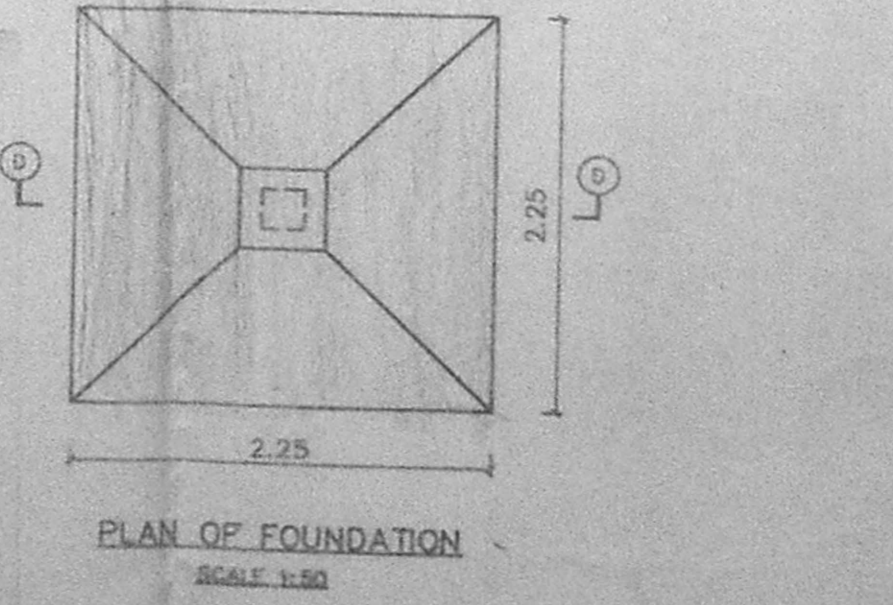
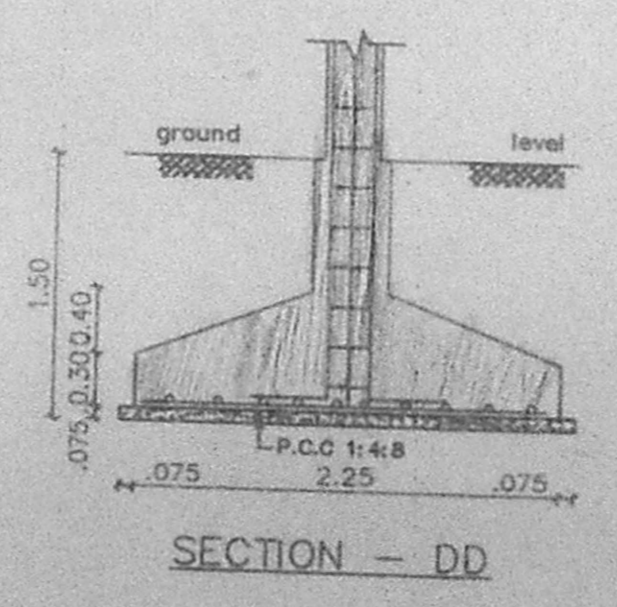
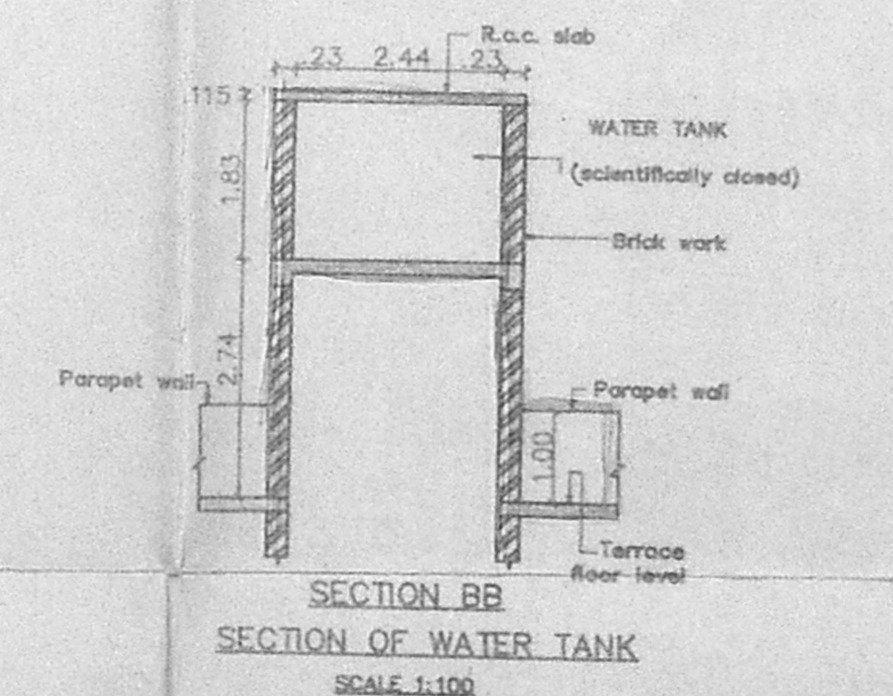
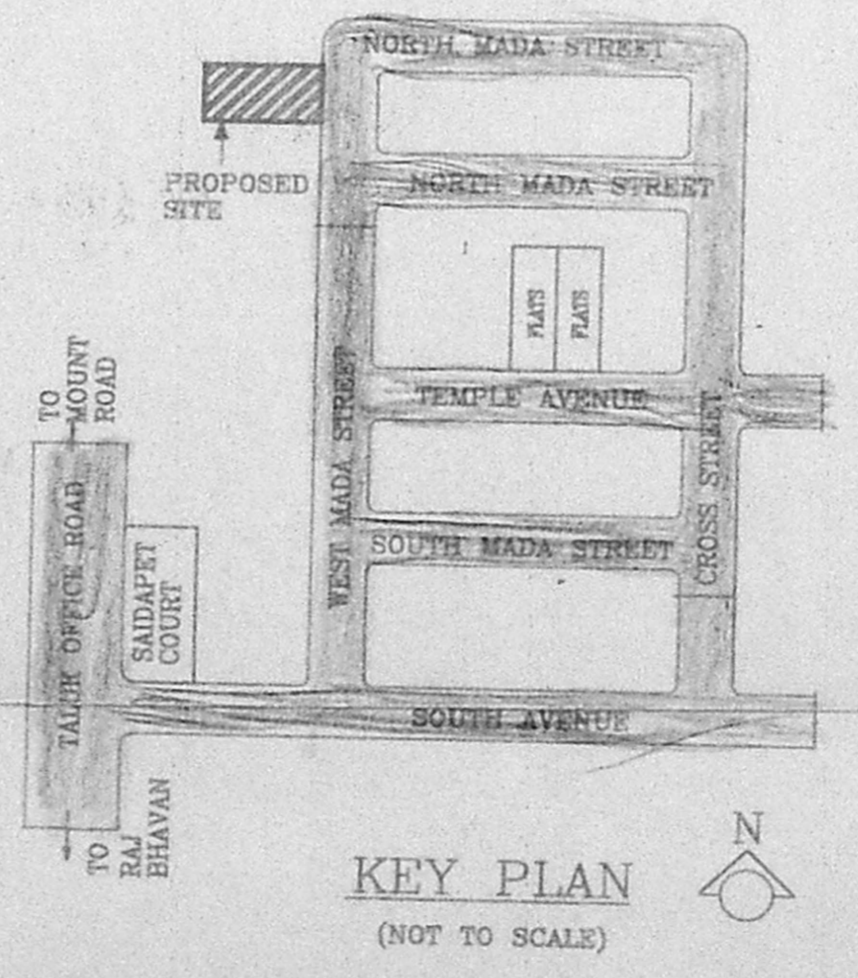
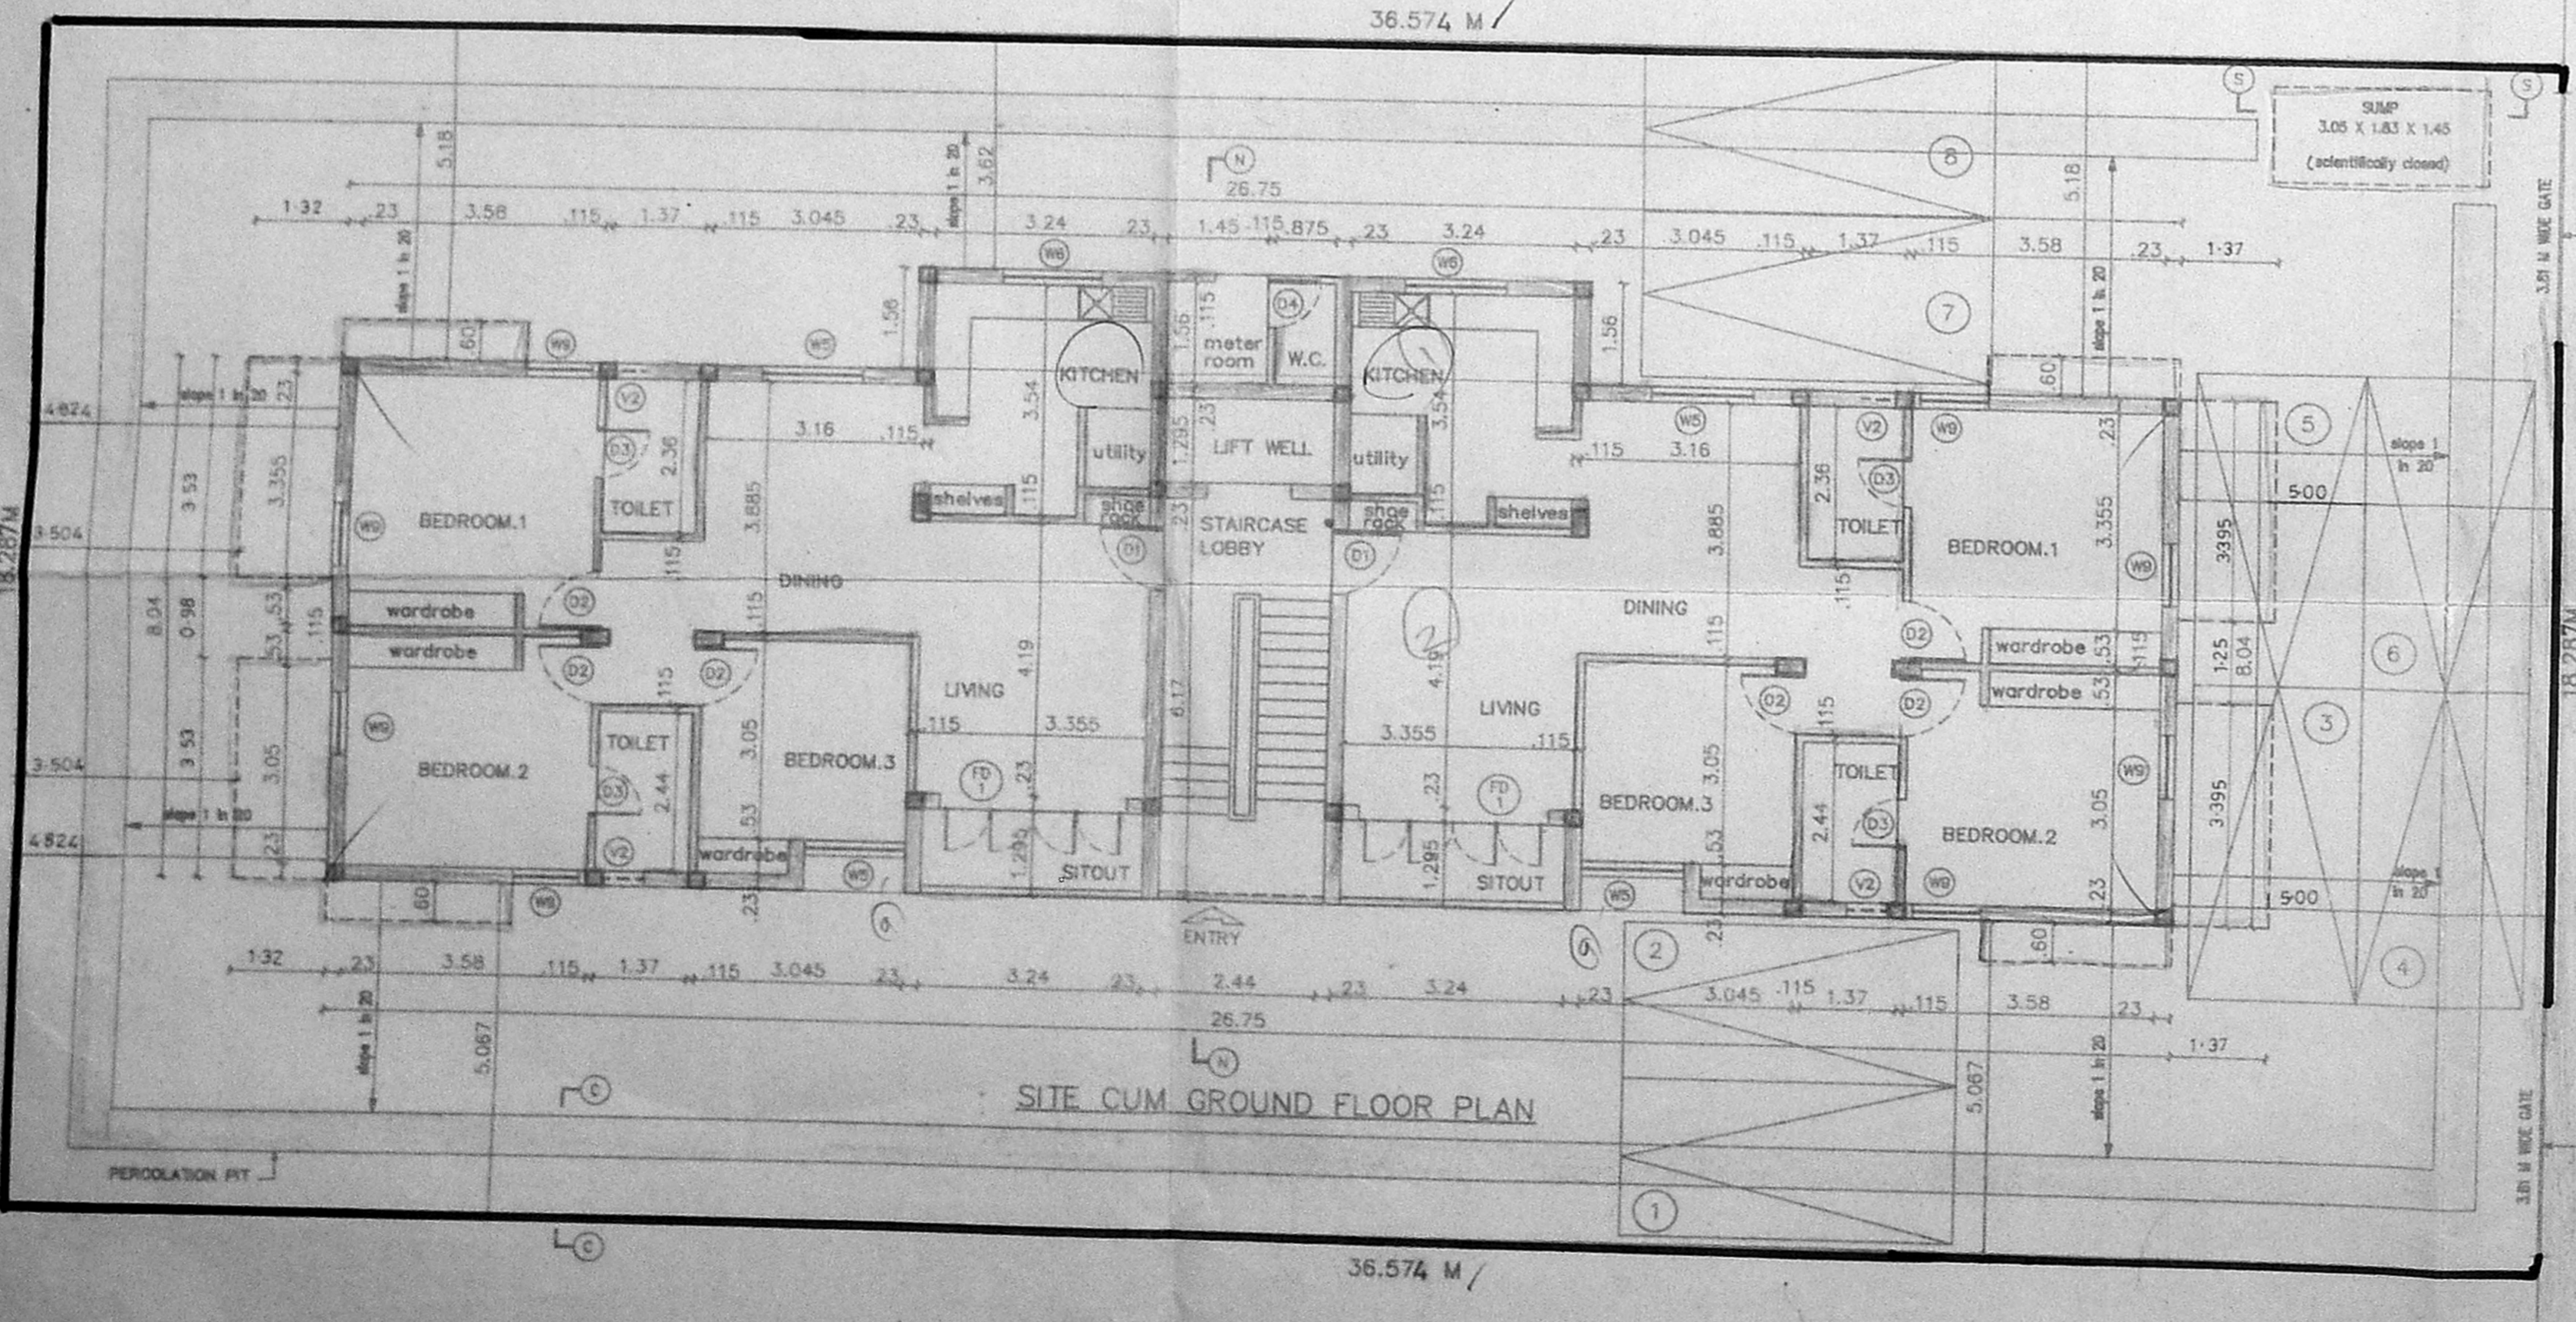
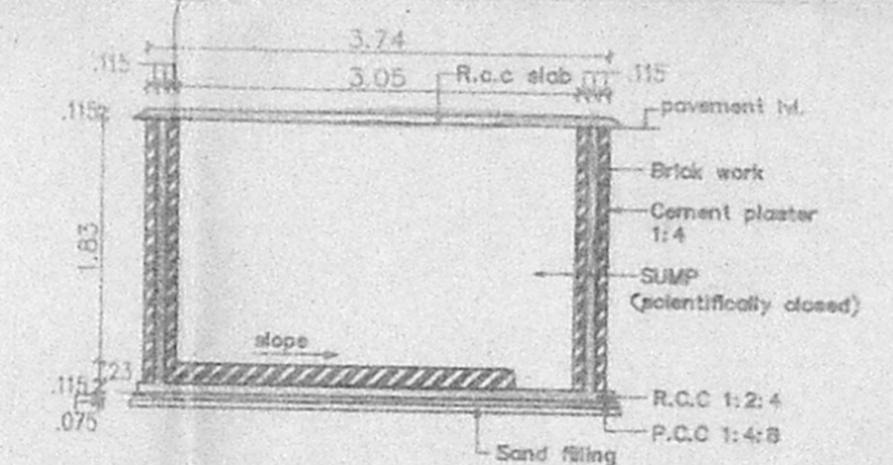
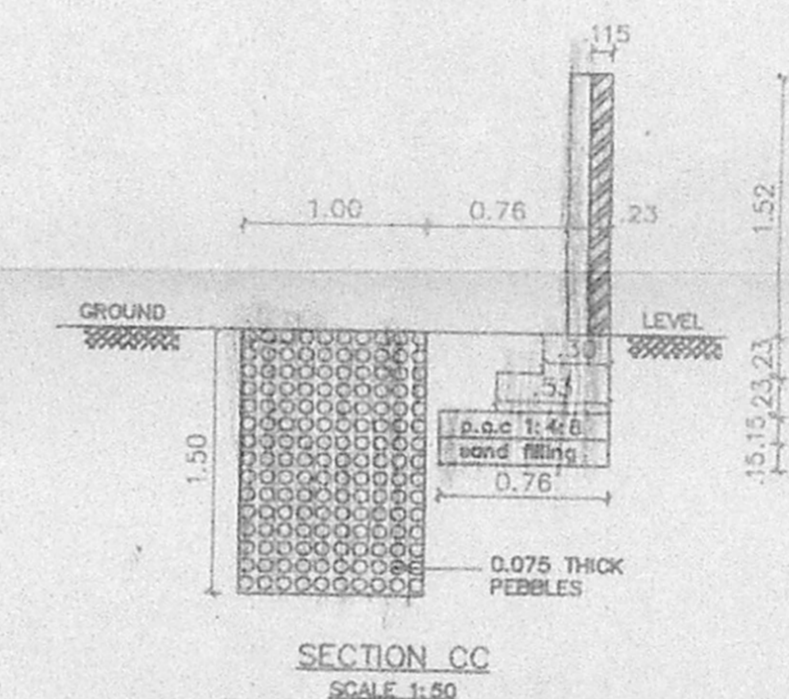
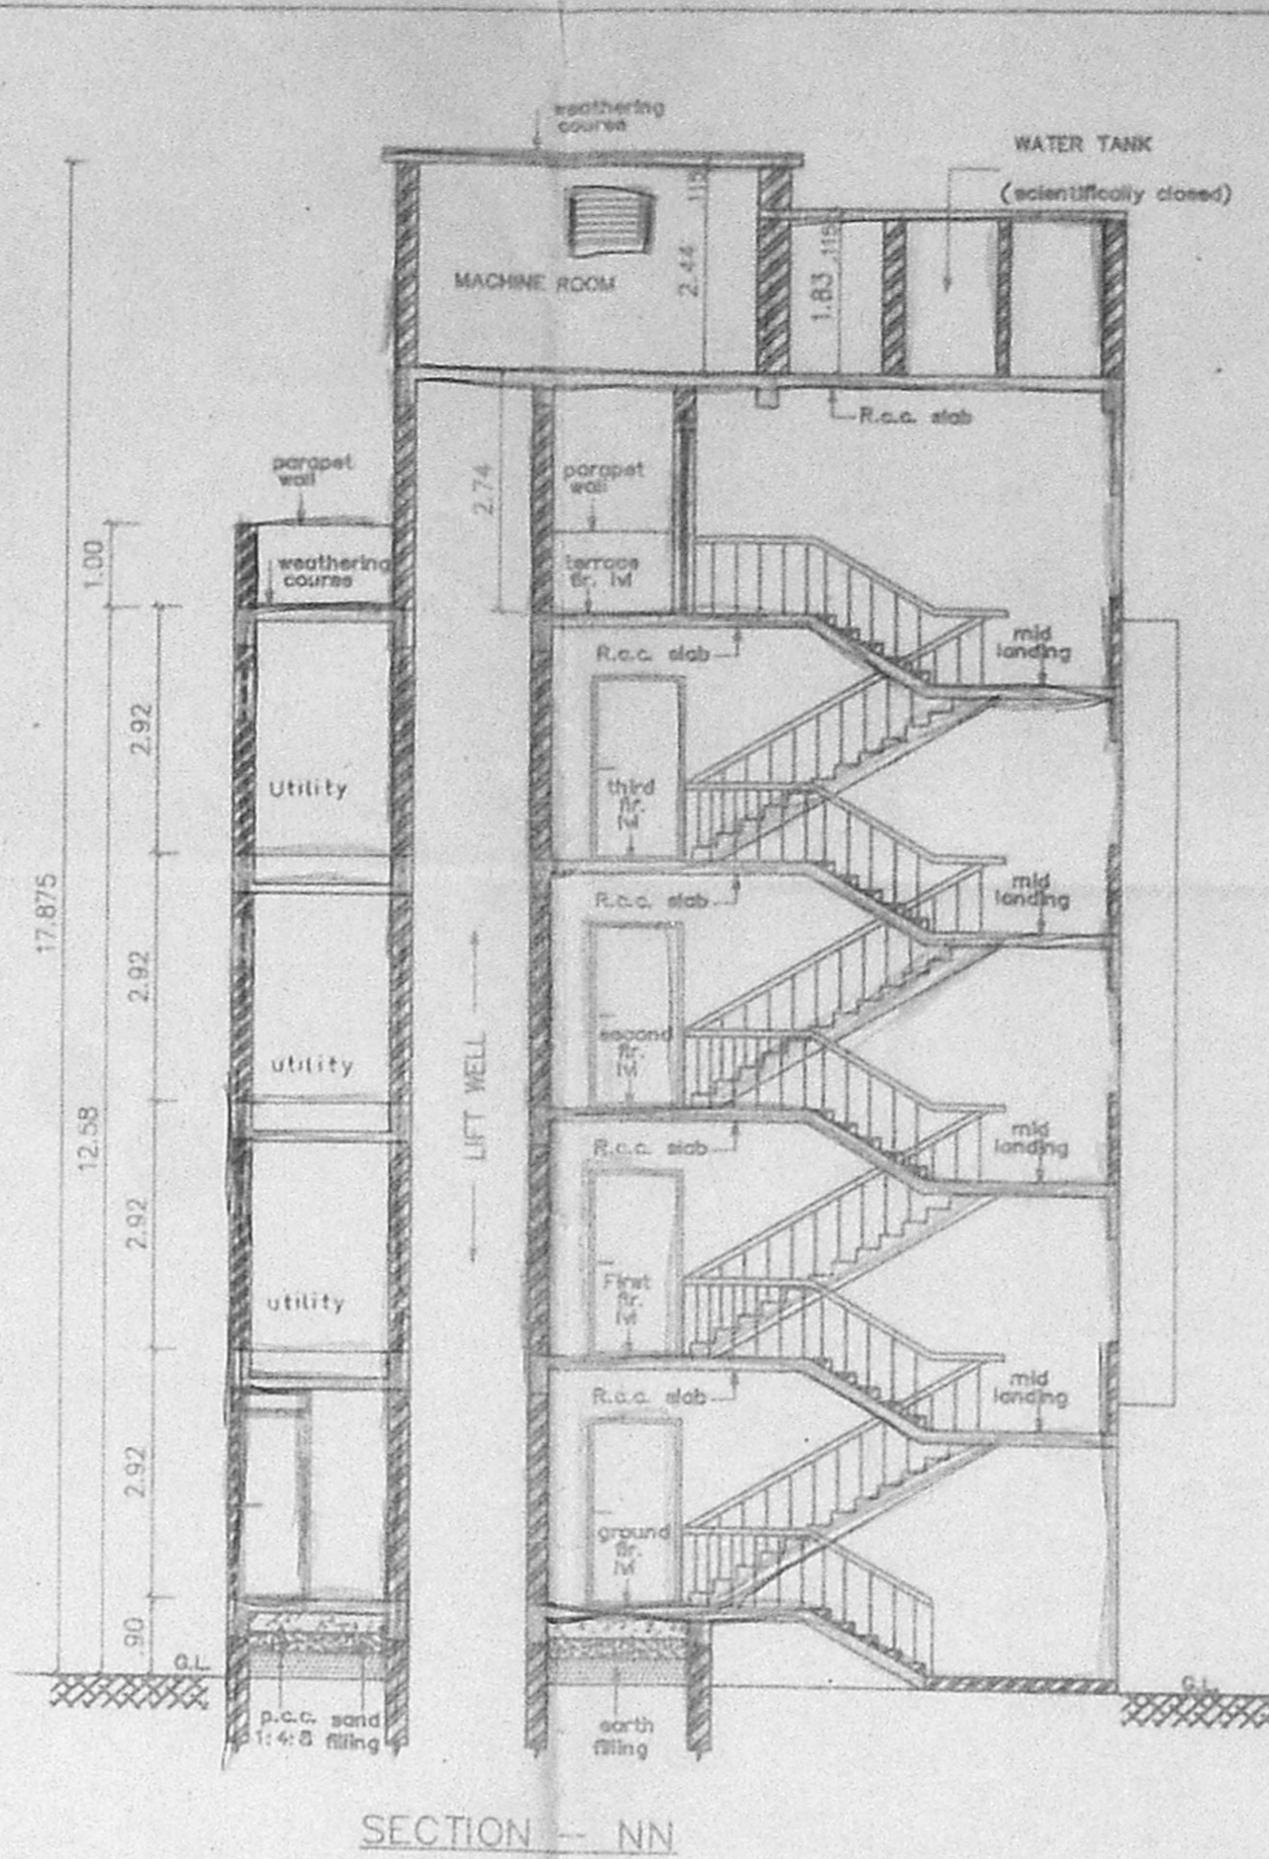
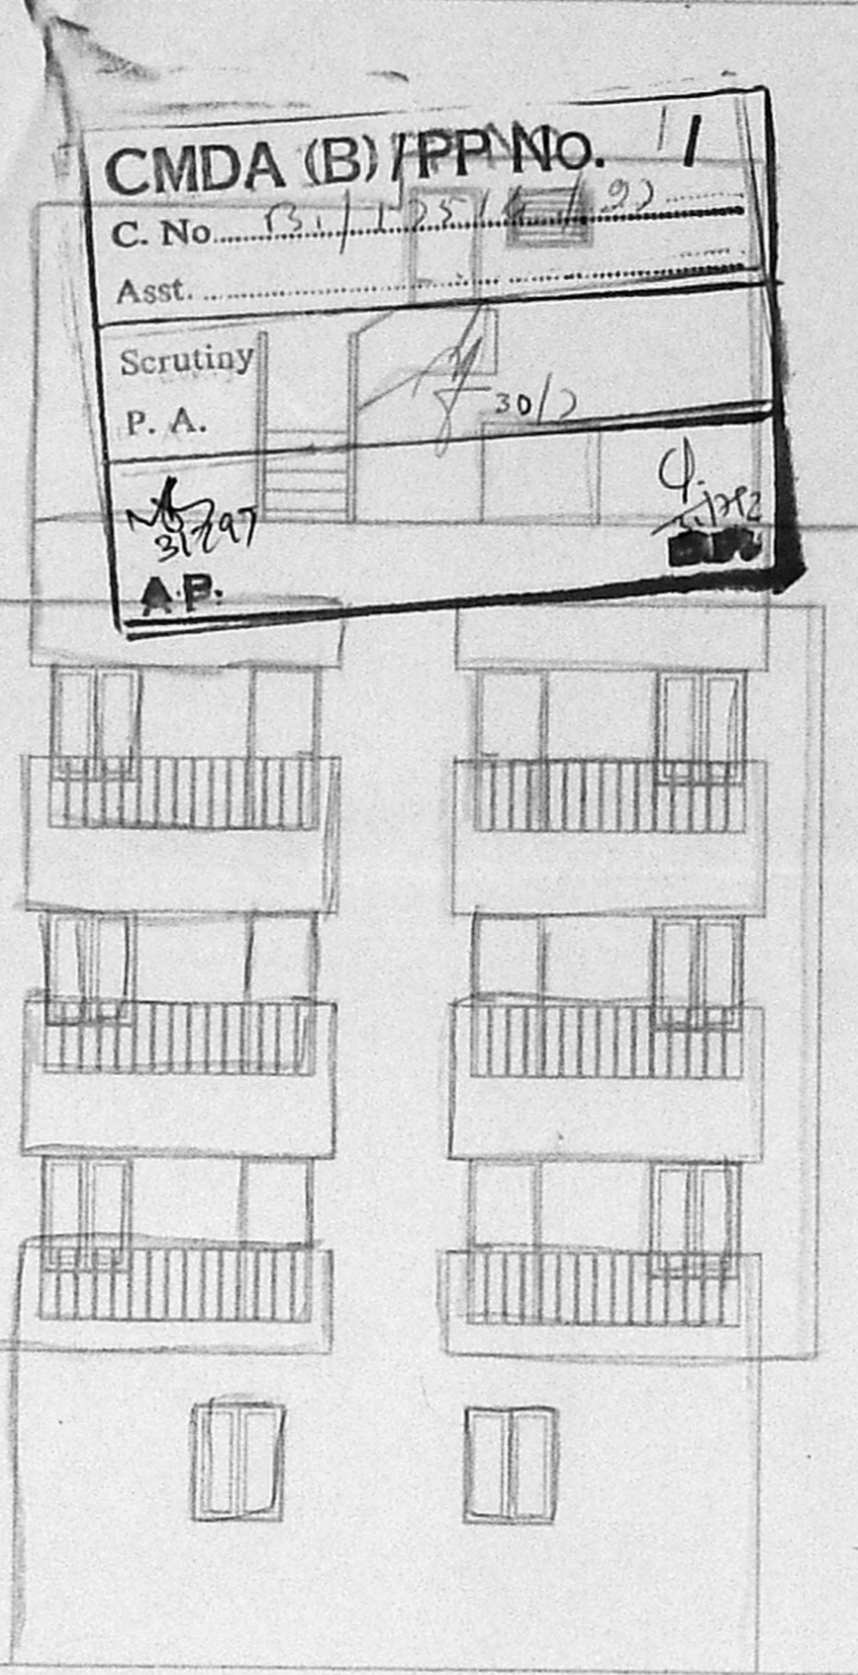


B/25554/103/97  
 Planning Permit No. 194/0  
**APPROVED**  
 SUBJECT TO THE CONDITIONS IN THIS OFFICE LETTER.  
 No. 12514/97 d/c 9/97  
 FOR MEMBER SECRETARY  
 CHENNAI METROPOLITAN  
 DEVELOPMENT AUTHORITY  
 CHENNAI-600 008.

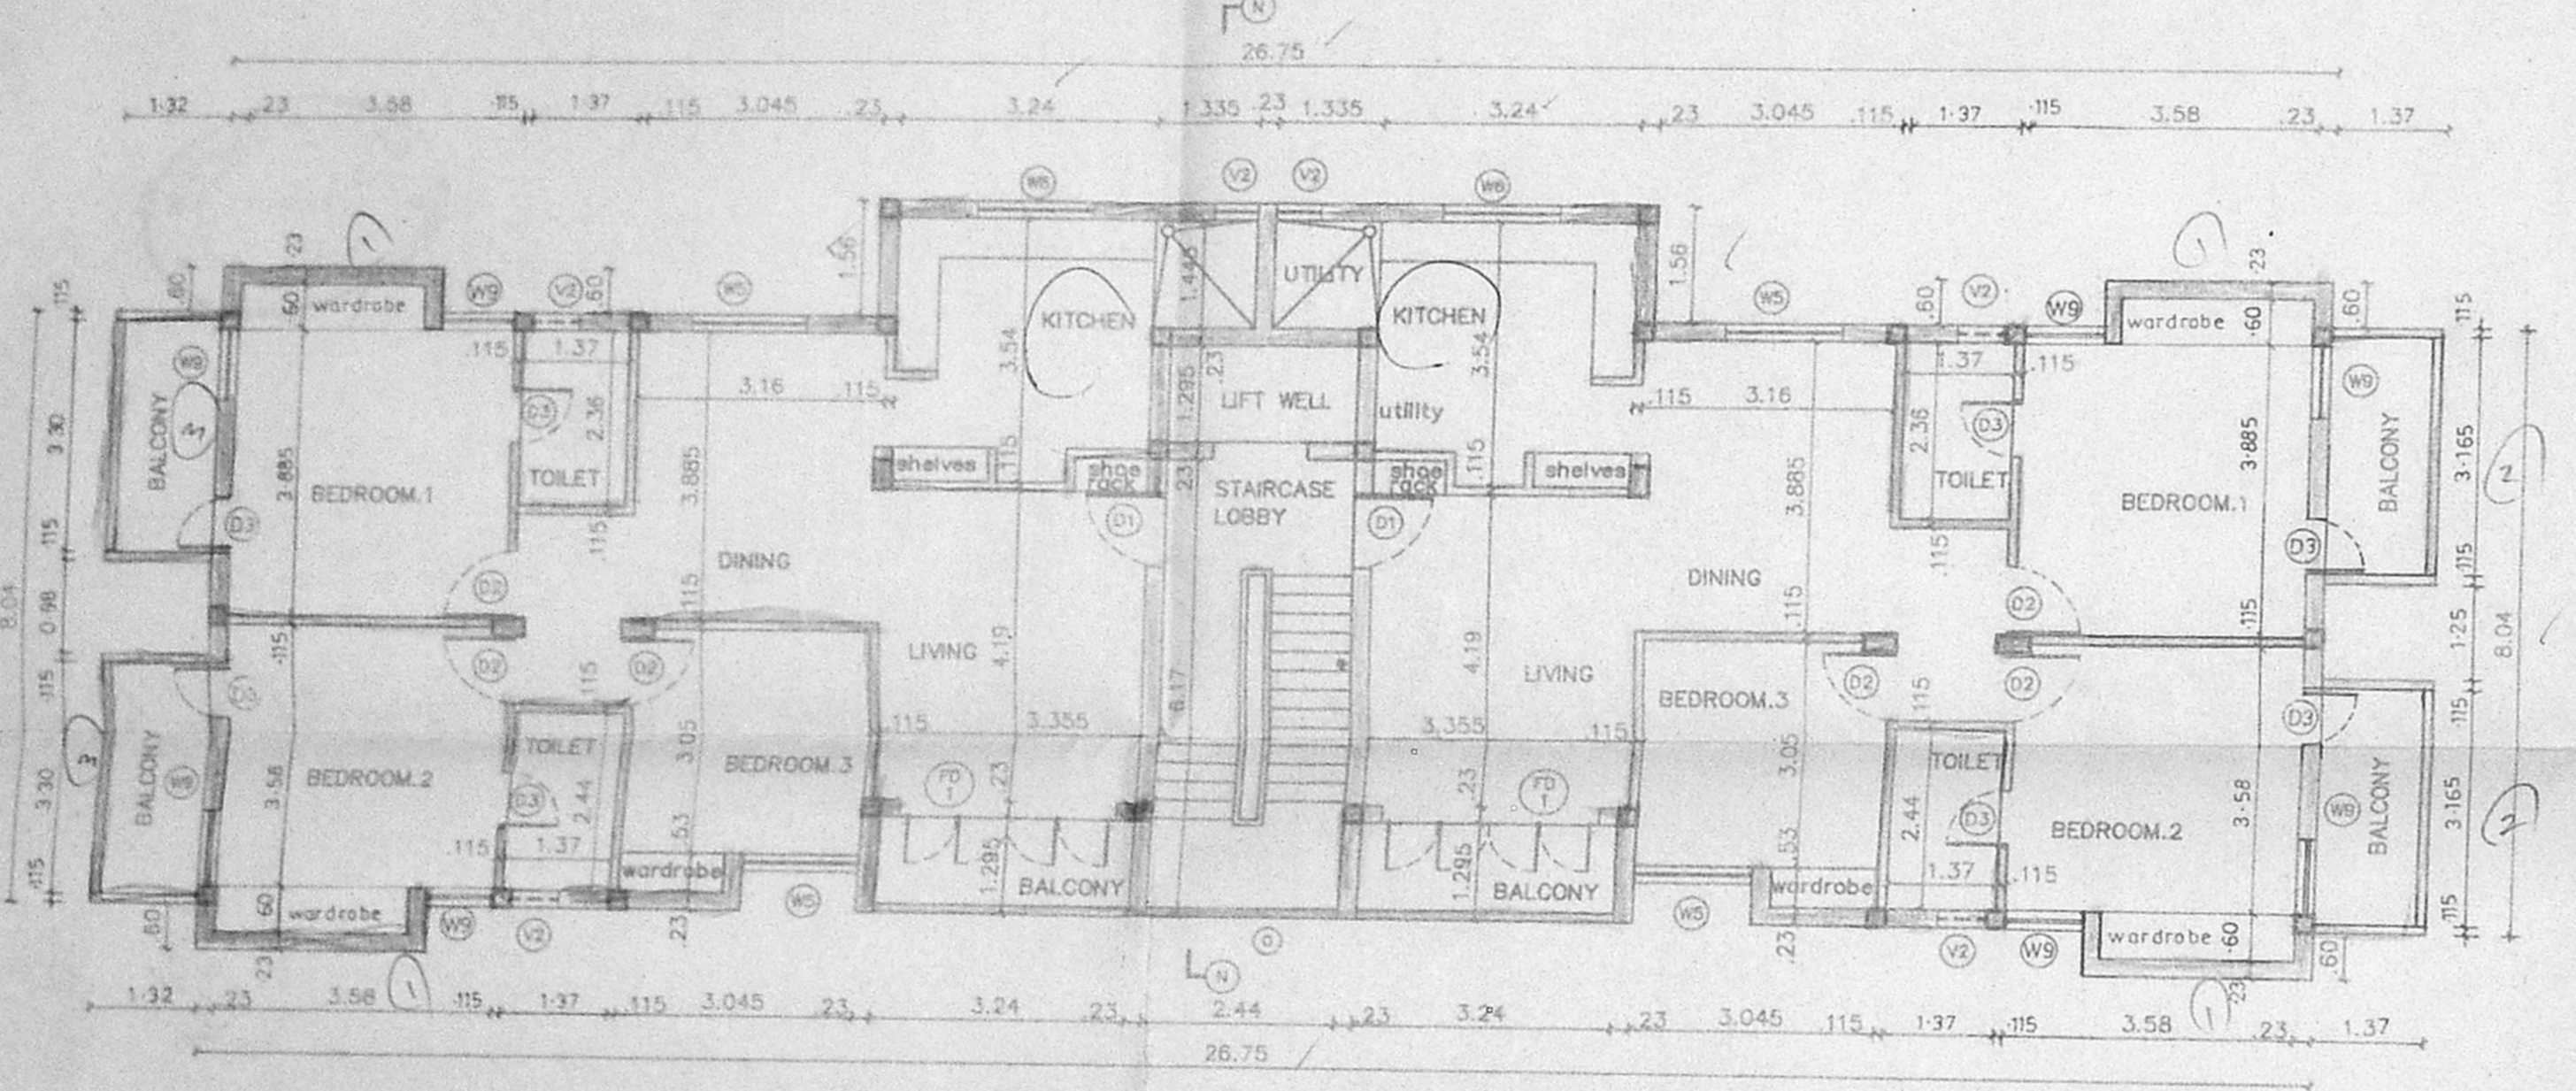

LEGEND		
CODE	SIZE	DESCRIPTION
FD1	2.74 x 2.18	COUNTRY WOOD FRAMED FLUSH DOOR
D1	1.00 x 2.18	TEAK WOOD FRAMED FLUSH DOOR
D2	0.91 x 2.18	COUNTRY WOOD FRAMED FLUSH DOOR
D3	0.76 x 2.18	COUNTRY WOOD FRAMED FLUSH DOOR
D4	0.76 x 2.44	COUNTRY WOOD FRAMED FLUSH DOOR WITH VENTILATOR
W5	1.475 x 1.37	STEEL GLAZED WINDOW
W6	1.475 x 0.875	STEEL GLAZED WINDOW
W9	0.975 x 1.37	STEEL GLAZED WINDOW
V1	0.91 x 0.66	STEEL GLAZED VENTILATOR
V2	0.61 x 0.94	STEEL GLAZED VENTILATOR
O	1.22 x 1.117	OPENING

SPECIFICATION	
SL.NO	DESCRIPTION
1.	P.C.C 1:4:8 IN FOUNDATION
2.	SAND FILLING IN FOUNDATION
3.	BRICK WORK IN C.M. 1:6
4.	R.C.C WORK FOR SLABS, LINTELS & BEAMS Etc.
5.	PLASTERING IN C.M. 1:5 EXTERNAL & 1:4 INTERNAL
6.	MOSAIC TILED FLOORING
7.	WEATHERING COURSE OF BRICK JELLY LIME CONC.
8.	CONCRETE BLOCK INFILL

AREA STATEMENT	
PLOT AREA	668.89632 M <sup>2</sup>
BUILT UP AREA	1000.3801 M <sup>2</sup>
COLOUR INDEX	
PROPOSED CONSTRUCTION	
BOUNDARY OF SITE	
ROAD	

R.No	DATE	ZONE	REVISIONS	INITIAL
1196	233 M	08-04-96	1:100	PSHANTHI PRASCORI

PROPOSED CONSTRUCTION OF FLATS AT DOOR No. 11, WEST MADA STREET, SRINAGAR COLONY, SAIDAPET, MADRAS - 600 015.  
 PLOT No. : 73,  
 T.S. No. : 12/51  
 BLOCK No. : 4,  
 TALUK : MAMBALAM-GUINDY,  
 DIV. No. : 139 (NEW & OLD),  
 ZONE No. : IX (NEW) X (OLD)  
 VILLAGE : VENKATAPURAM.

OWNER'S SIGNATURE  
  
**P.K. SUBRAMANIAN**  
 B.E., M.E. (Struct.)  
 Chartered Civil Engineer  
 Licensed Surveyor Class-1  
 LICENSE NO. 13674