


Revised Plan
Dt: 2.3.97

CMDA (B)/PP No. 1
C. No. R.1/2153/97
Asst. Secretary
P.A.
A.P.
D.P.


APPROVED
SUBJECT TO THE CONDITIONS IN THIS OFFICE LETTER
No. R.1/2153/97
Date 3/97
FOR MEMBER SECRETARY
CHENNAI METROPOLITAN
DEVELOPMENT AUTHORITY
CHENNAI-600 008.

REVISED PLAN SHOWING THE PROPOSED CONSTRUCTION OF RESIDENTIAL BUILDING IN DOOR NO:2, ATHREYA PURAM MAIN ROAD, CHOOLAIMEDU, CHENNAI 94, PAIMASH NO.282, T.S. NO.80/2, BLOCK NO.14, PULIYUR VILLAGE, CHENNAI CORPORATION DIVISION NO.77. SCALE, 1 INCH = 8 FEET (OR) 1:100


(REVISED PLAN APPROVED BY CHENNAI CORPORATION VIDE P.A. NO 7428/96 & B.P.A. NO.146/97 Dt:10.1.97)

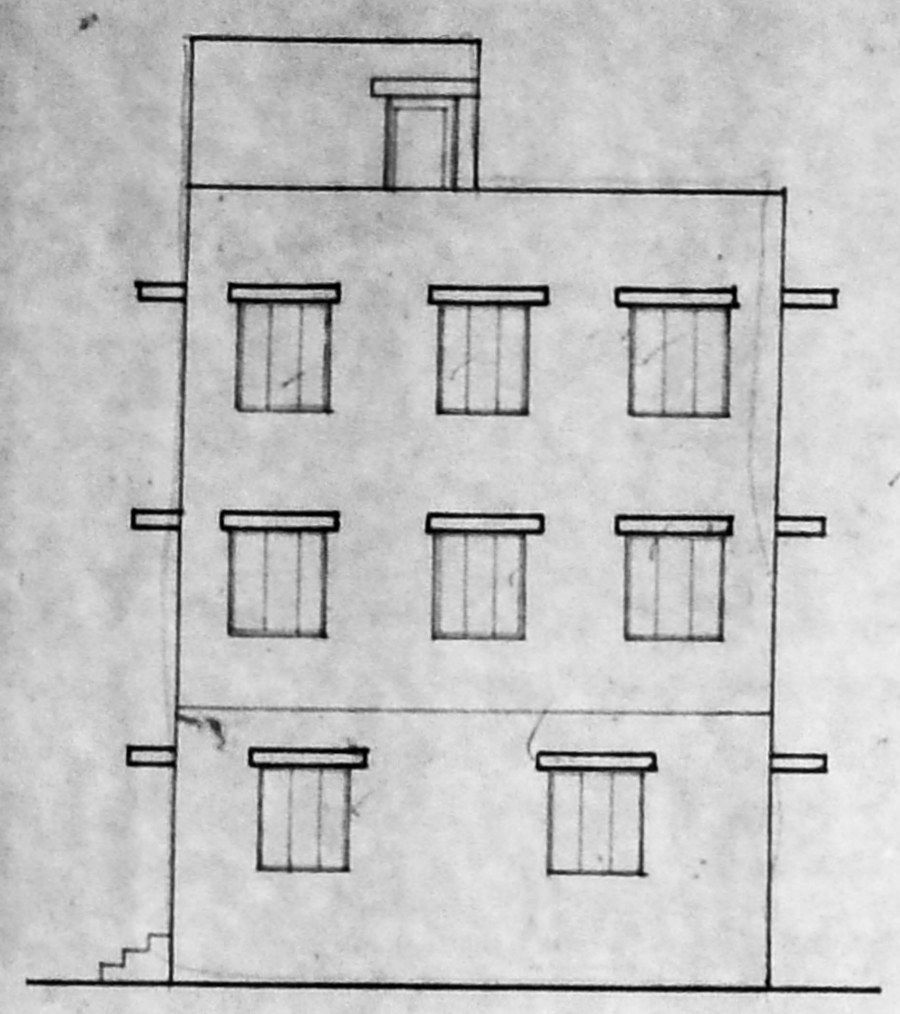


ELEVATION

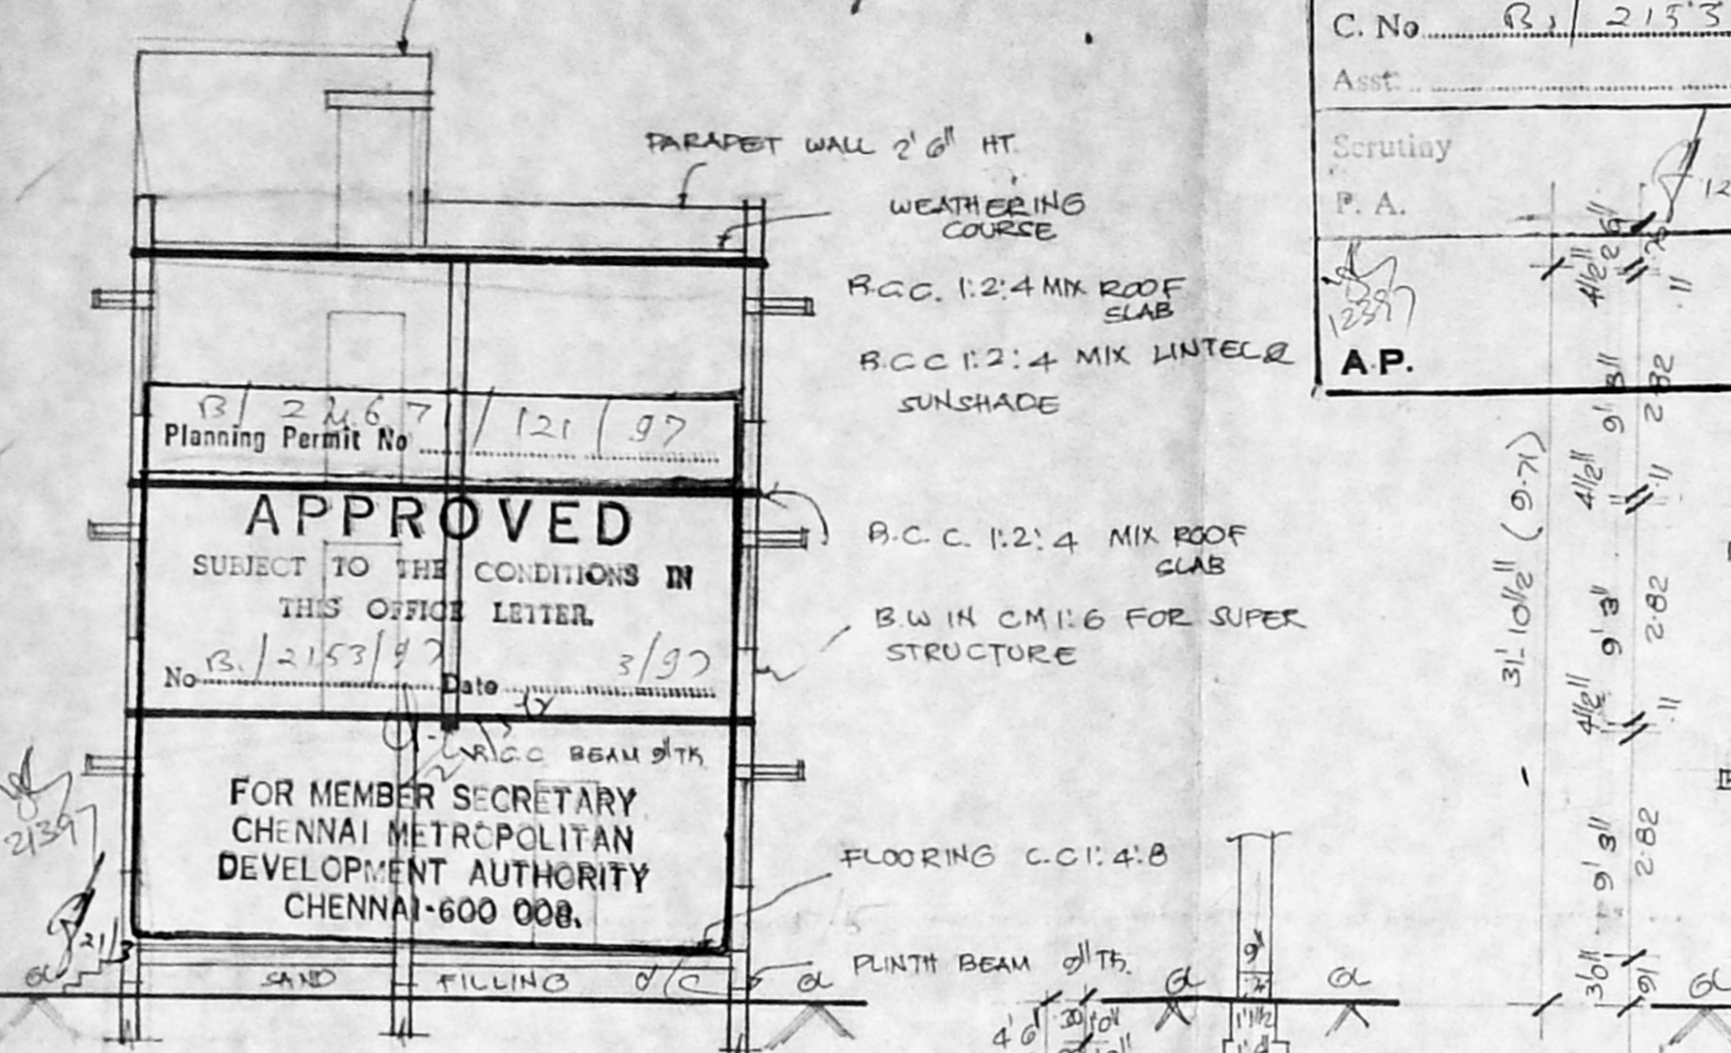


SECTION ON 'AB'

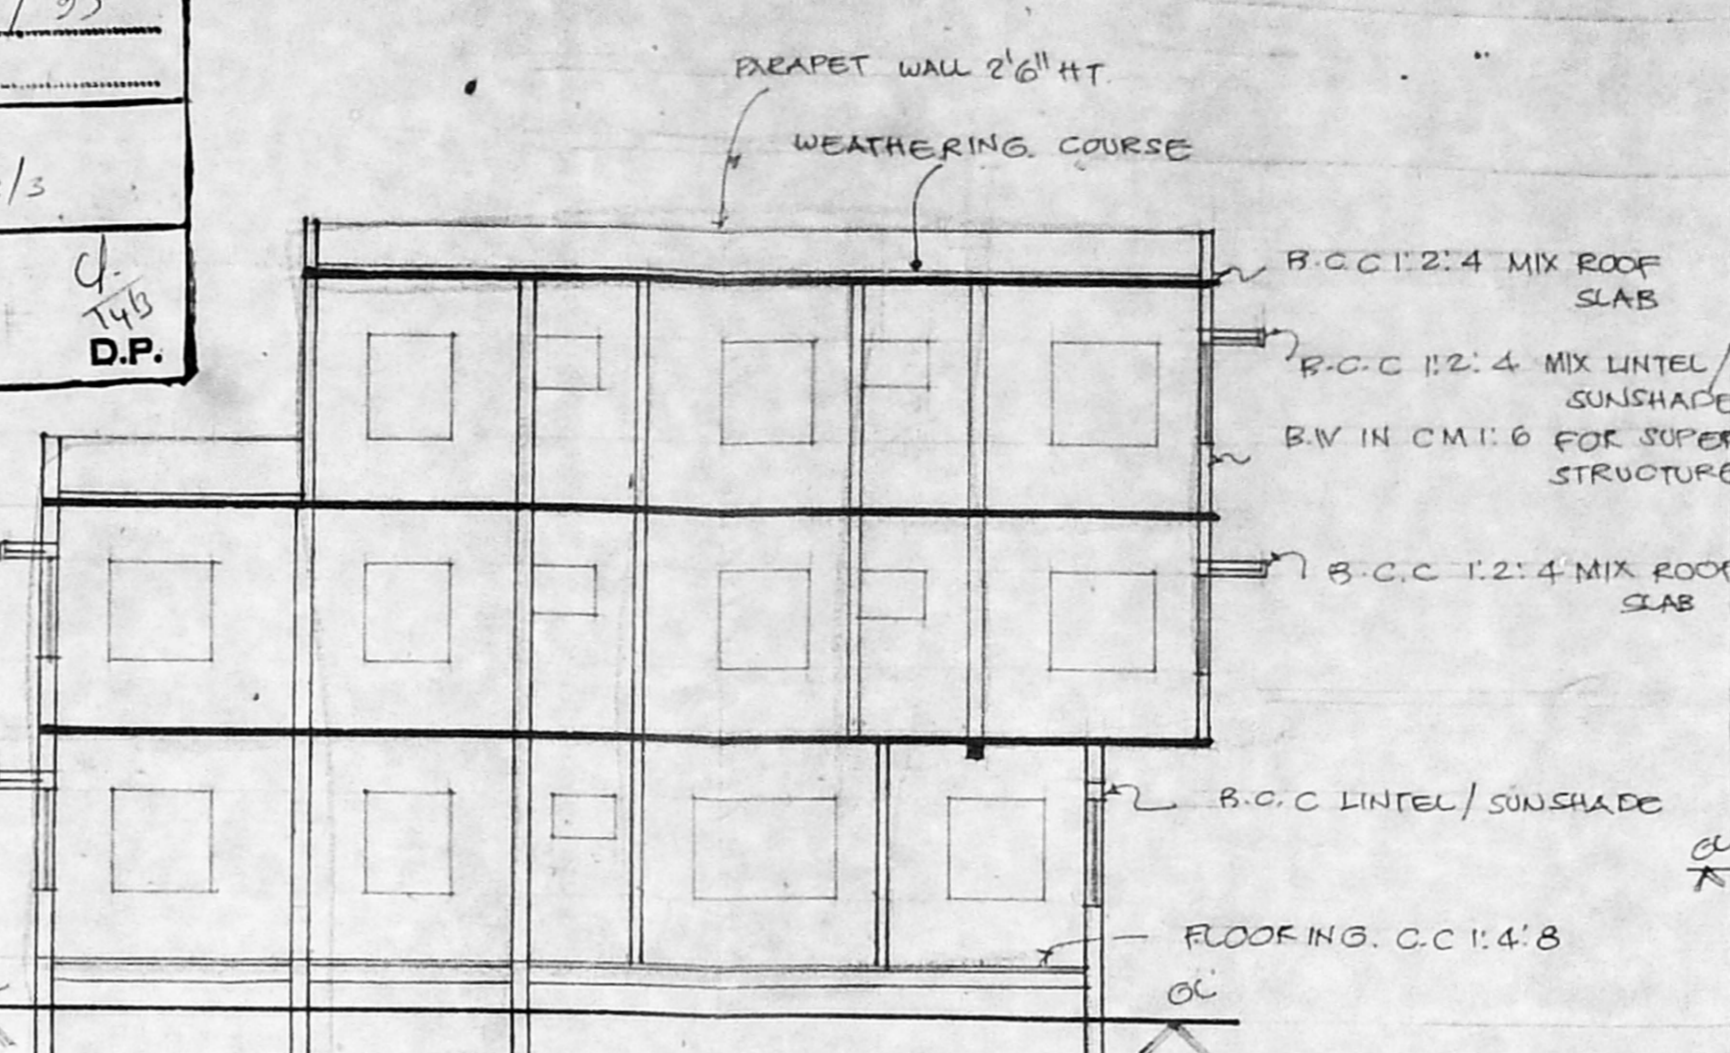


SECTION ON 'CD'

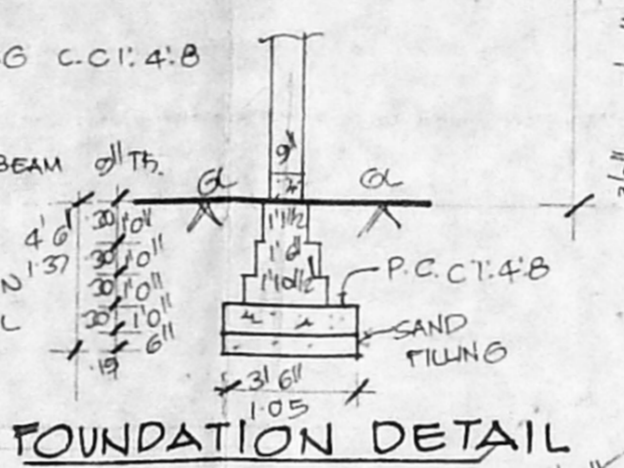


FOUNDATION DETAIL

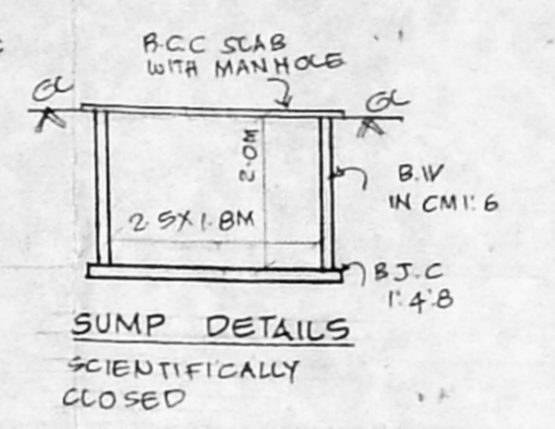


SUMP DETAILS
SCIENTIFICALLY CLOSED

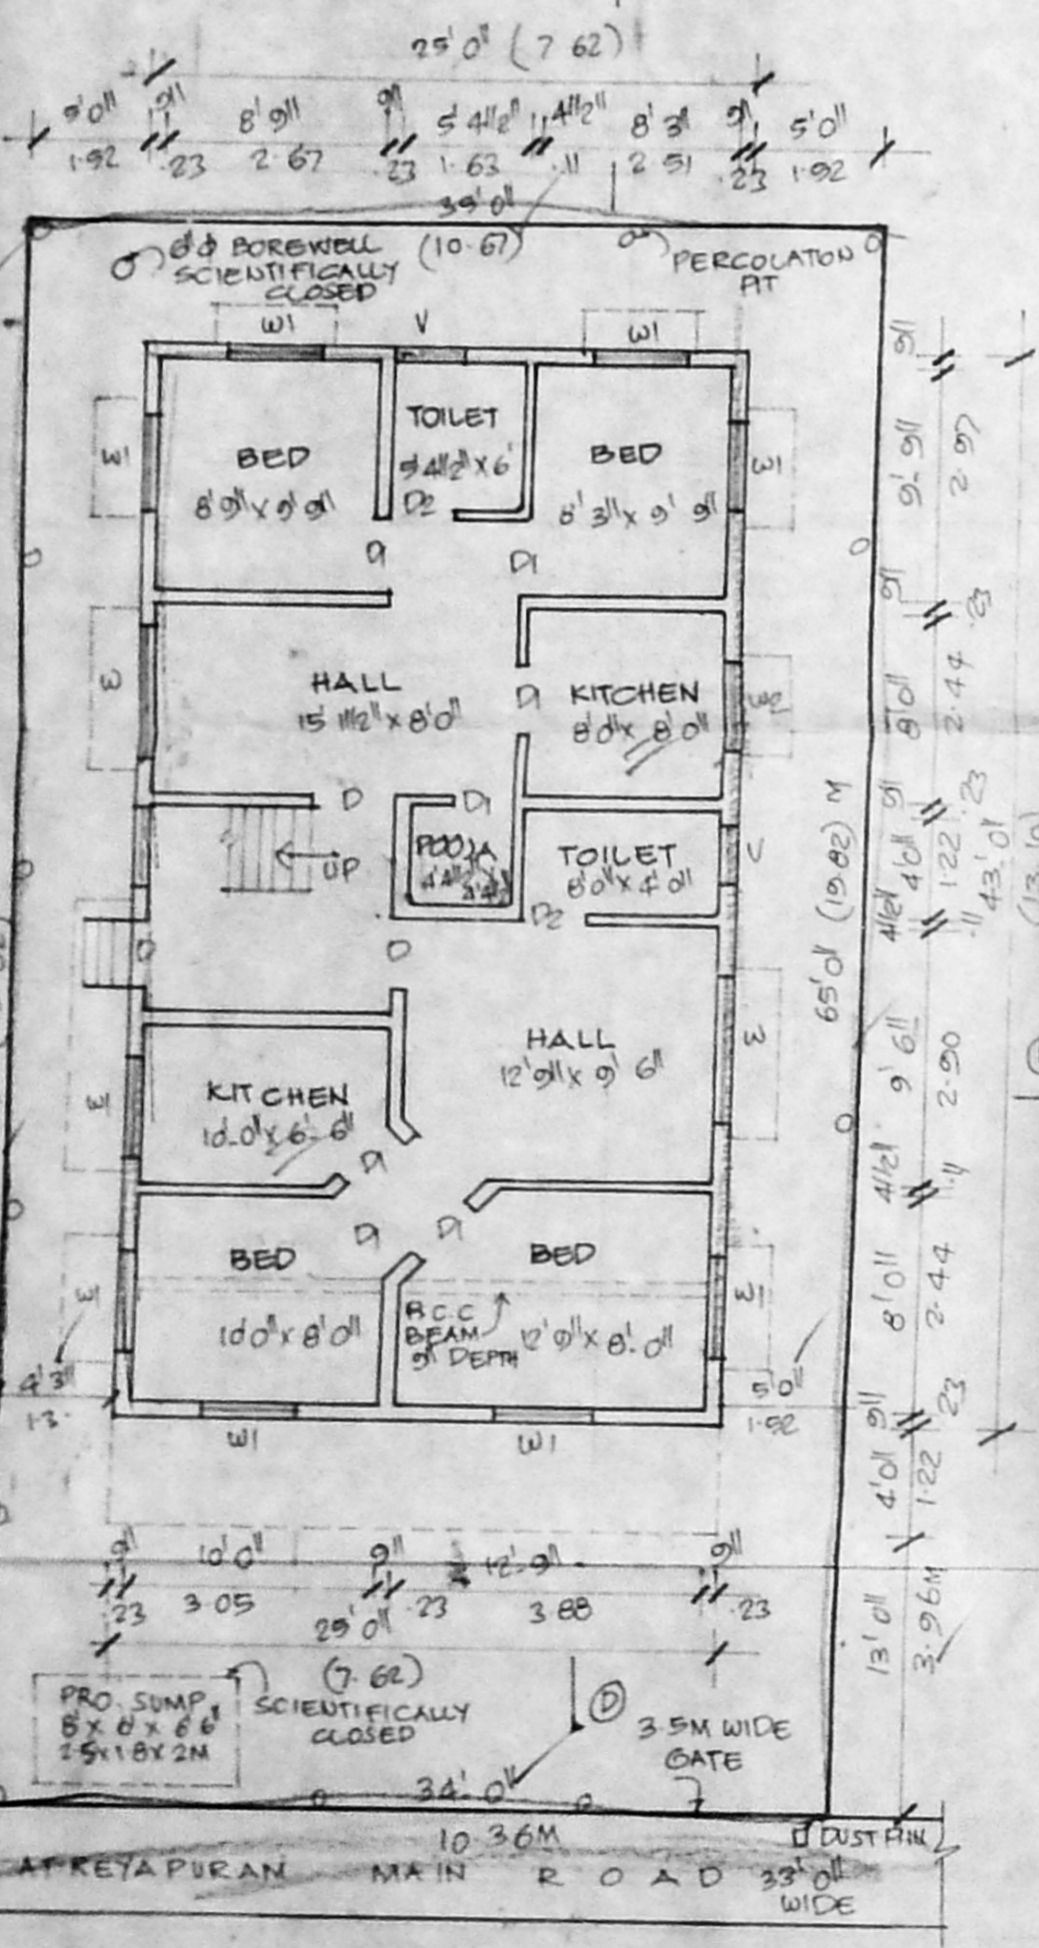


GROUND FLOOR PLAN
SITEPLAN

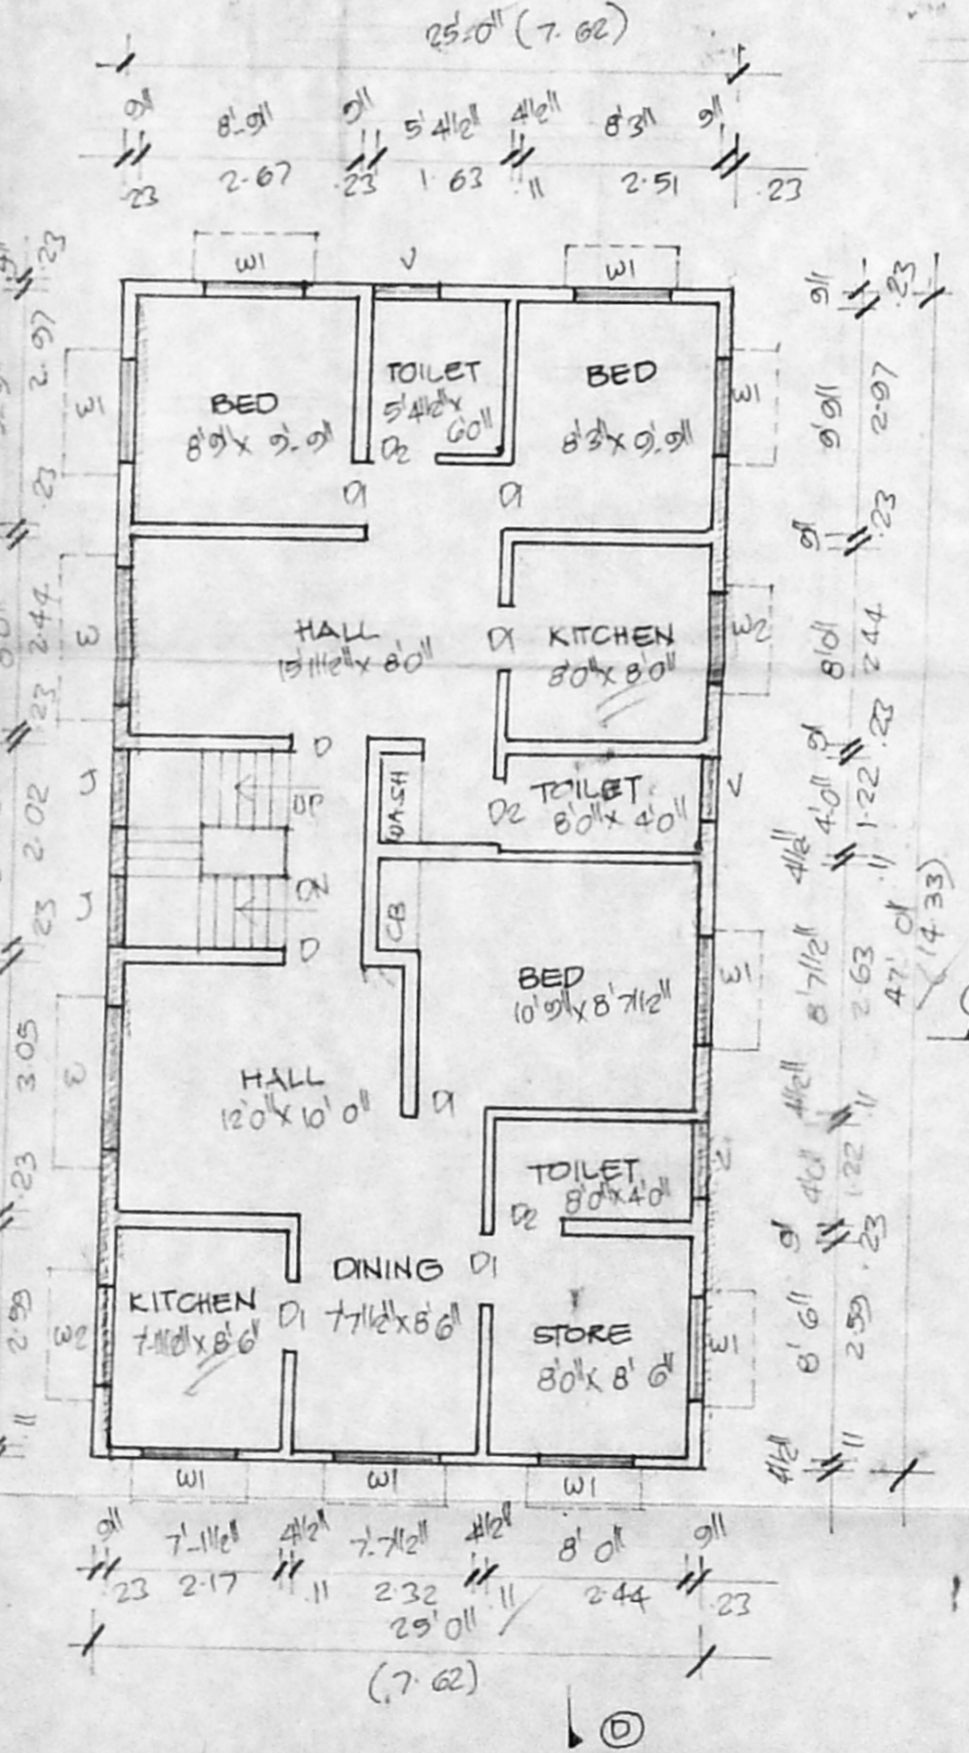


FIRST FLOOR PLAN

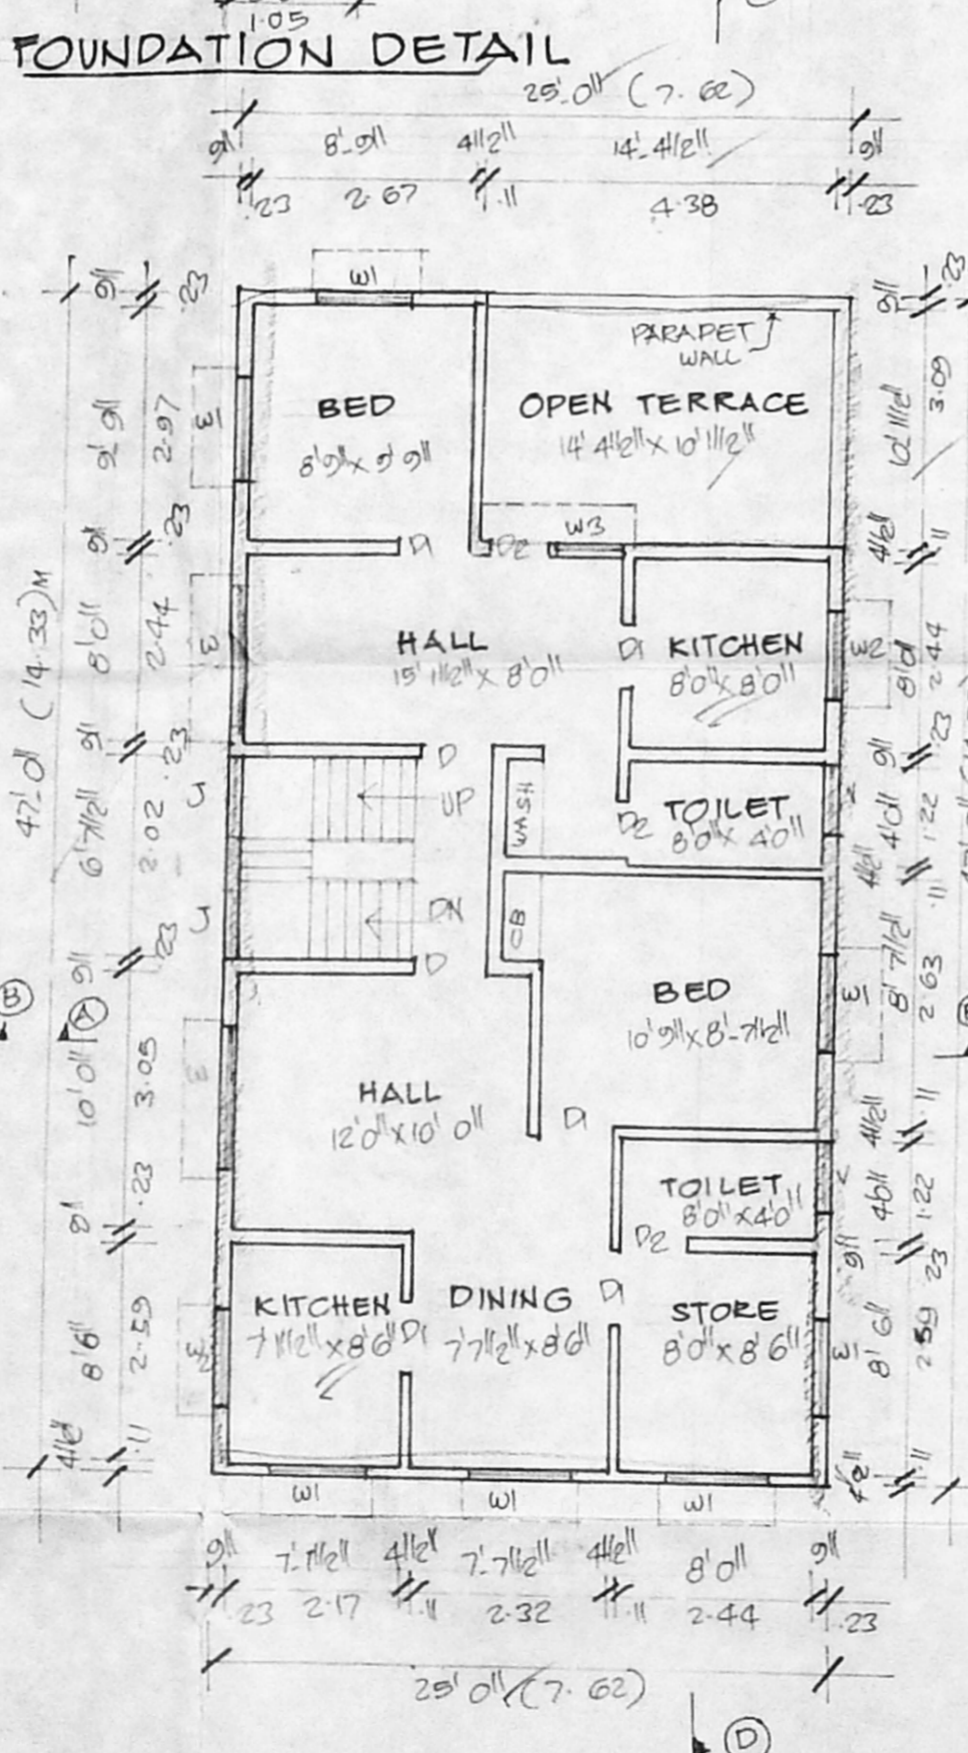

SECOND FLOOR PLAN

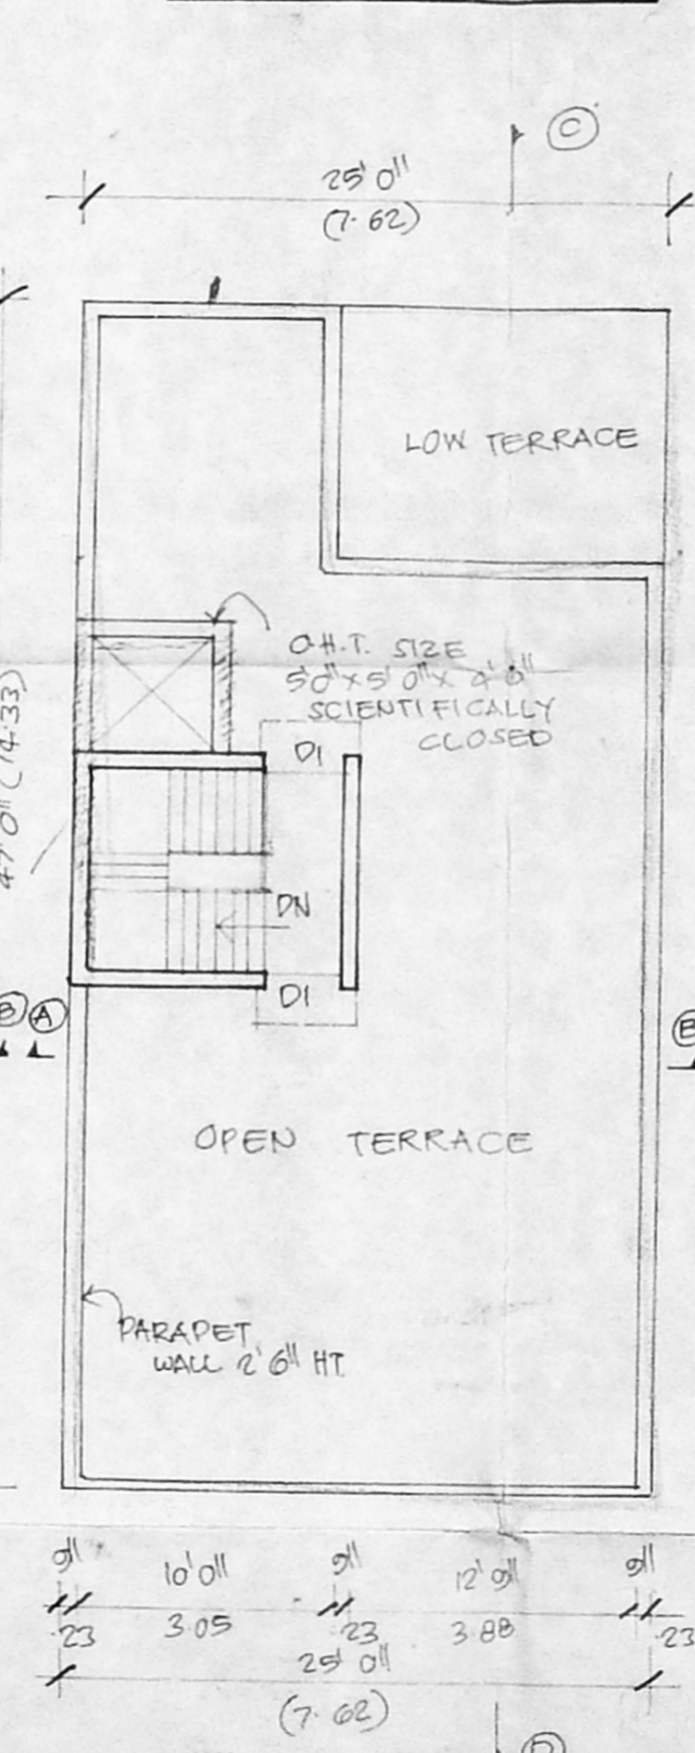

TERRACE FLOOR PLAN

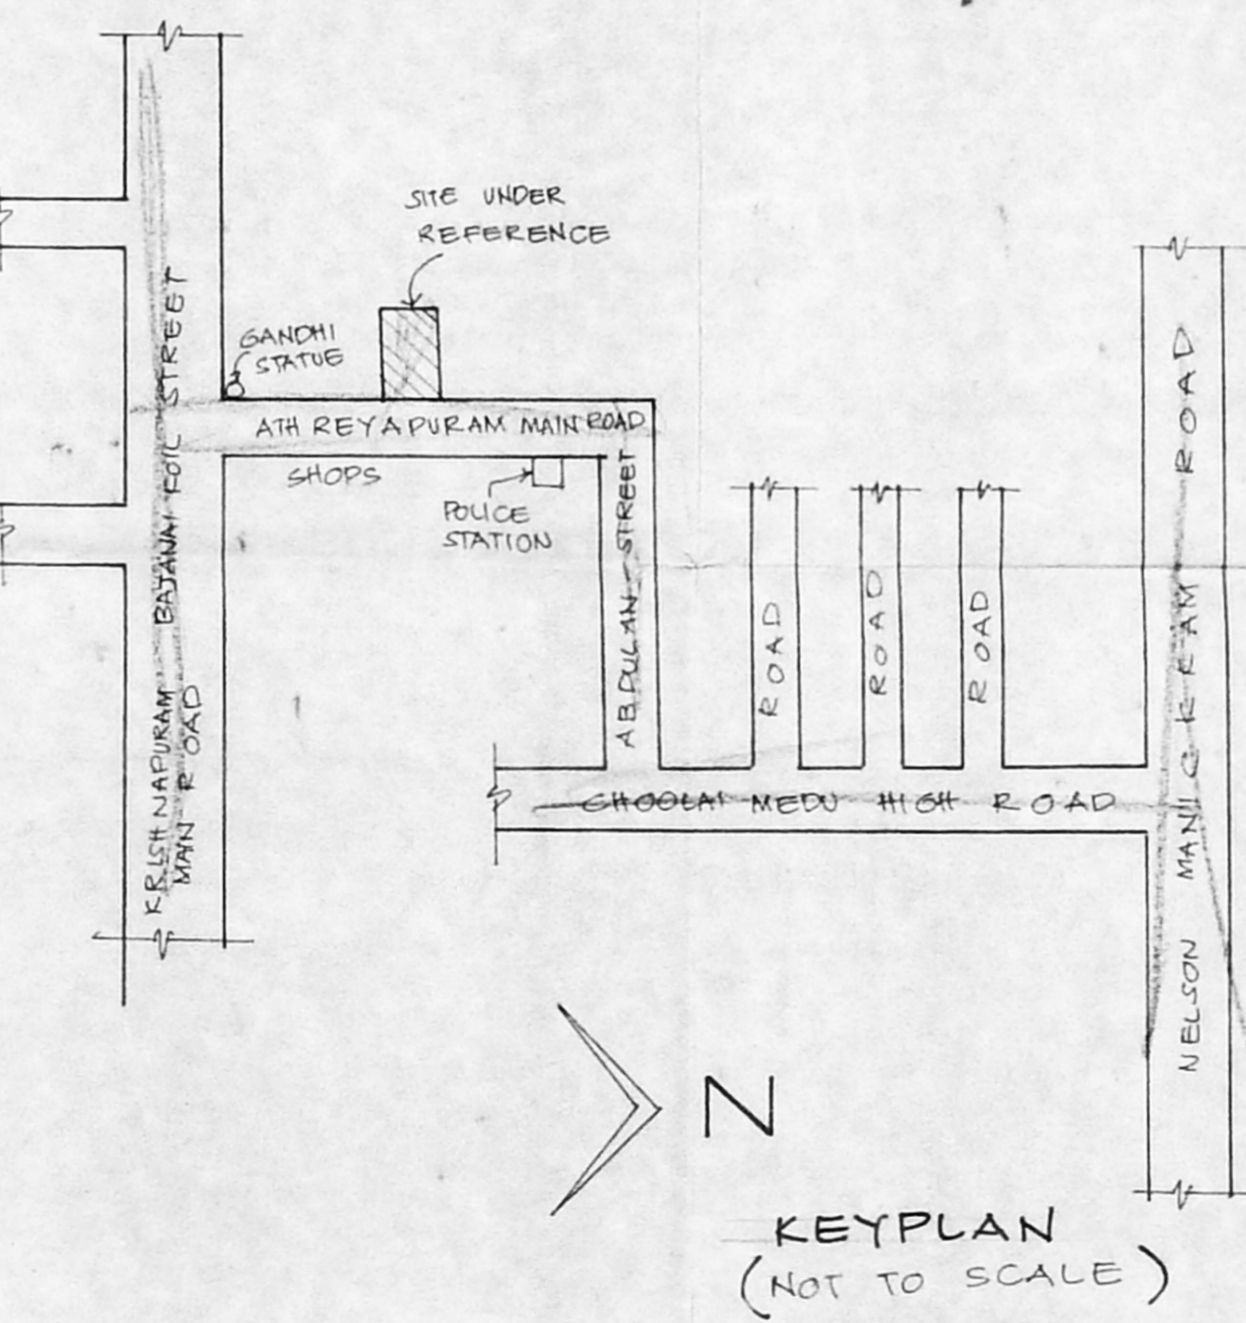

KEYPLAN
(NOT TO SCALE)

PERCOLATION PITS

JOINERY

D	DOOR	3'3" x 7'0"	1.00X 2.13
D1	DOOR	3'0" x 7'0"	0.1 X 2.13
D2	DOOR	2'8" x 7'0"	7.6X 2.13
W	WINDOW	6'0" x 4'6"	1.83X 1.37
W1	WINDOW	4'0" x 4'6"	1.22X 1.37
W2	WINDOW	2'8" x 4'0"	7.6X 1.22
W3	WINDOW	2'8" x 4'0"	0.1X 1.22
V	VENTILATOR	3'0" x 2'0"	0.1X 1.22
J	JALTY	3'0" x 4'0"	0.1X 1.22

AREA DETAIL

PLOT AREA (AS PER DOCUMENT) : 2275 SQFT (OR) 211.34M²
 PLOT AREA (AS PER PATA) : 2242 SQFT (OR) 208.26M²
 O.F. AREA : 1175 SQFT (OR) 109.15M²
 F.F. AREA : 1175 SQFT (OR) 109.15M²
 S.F. AREA : 1010 SQFT (OR) 93.82M²
 TOTAL AREA : 3360 SQFT (OR) 312.12M²
 AS PER DOCU. COVERAGE : 51.65% AS PER PATA COVERAGE 52.4%
 AS PER PATA F.S.I : 1.48 AS PER PATA F.S.I : 1.488

COLOUR INDEX

PRO. AS SHOWN	[Symbol]
EXO. AS SHOWN	[Symbol]
BOUNDARY AS SHOWN	[Symbol]

R. Sundaram
OWNER

S. Durairaj
S. DURAIRAJAN,
B.E., A.M.I.E., F.I.V., F.I.L., Arch.,
Chartered Engineer, Civil & Industrial Consultant,
Registered as a Chartered Engineer &
Licence No. 22, Registration of Prof. Engg.
14, 15, 16,100.
M. 48500 010. Ph. No: 61233, 011. 67360.

LICENSED SURVEYOR