



LIFT MACHINE ROOM 8'-0" HIGH


OVER HEAD TANK, HERMETICALLY CLOSED 10'-0" X 7'-0" X 4'

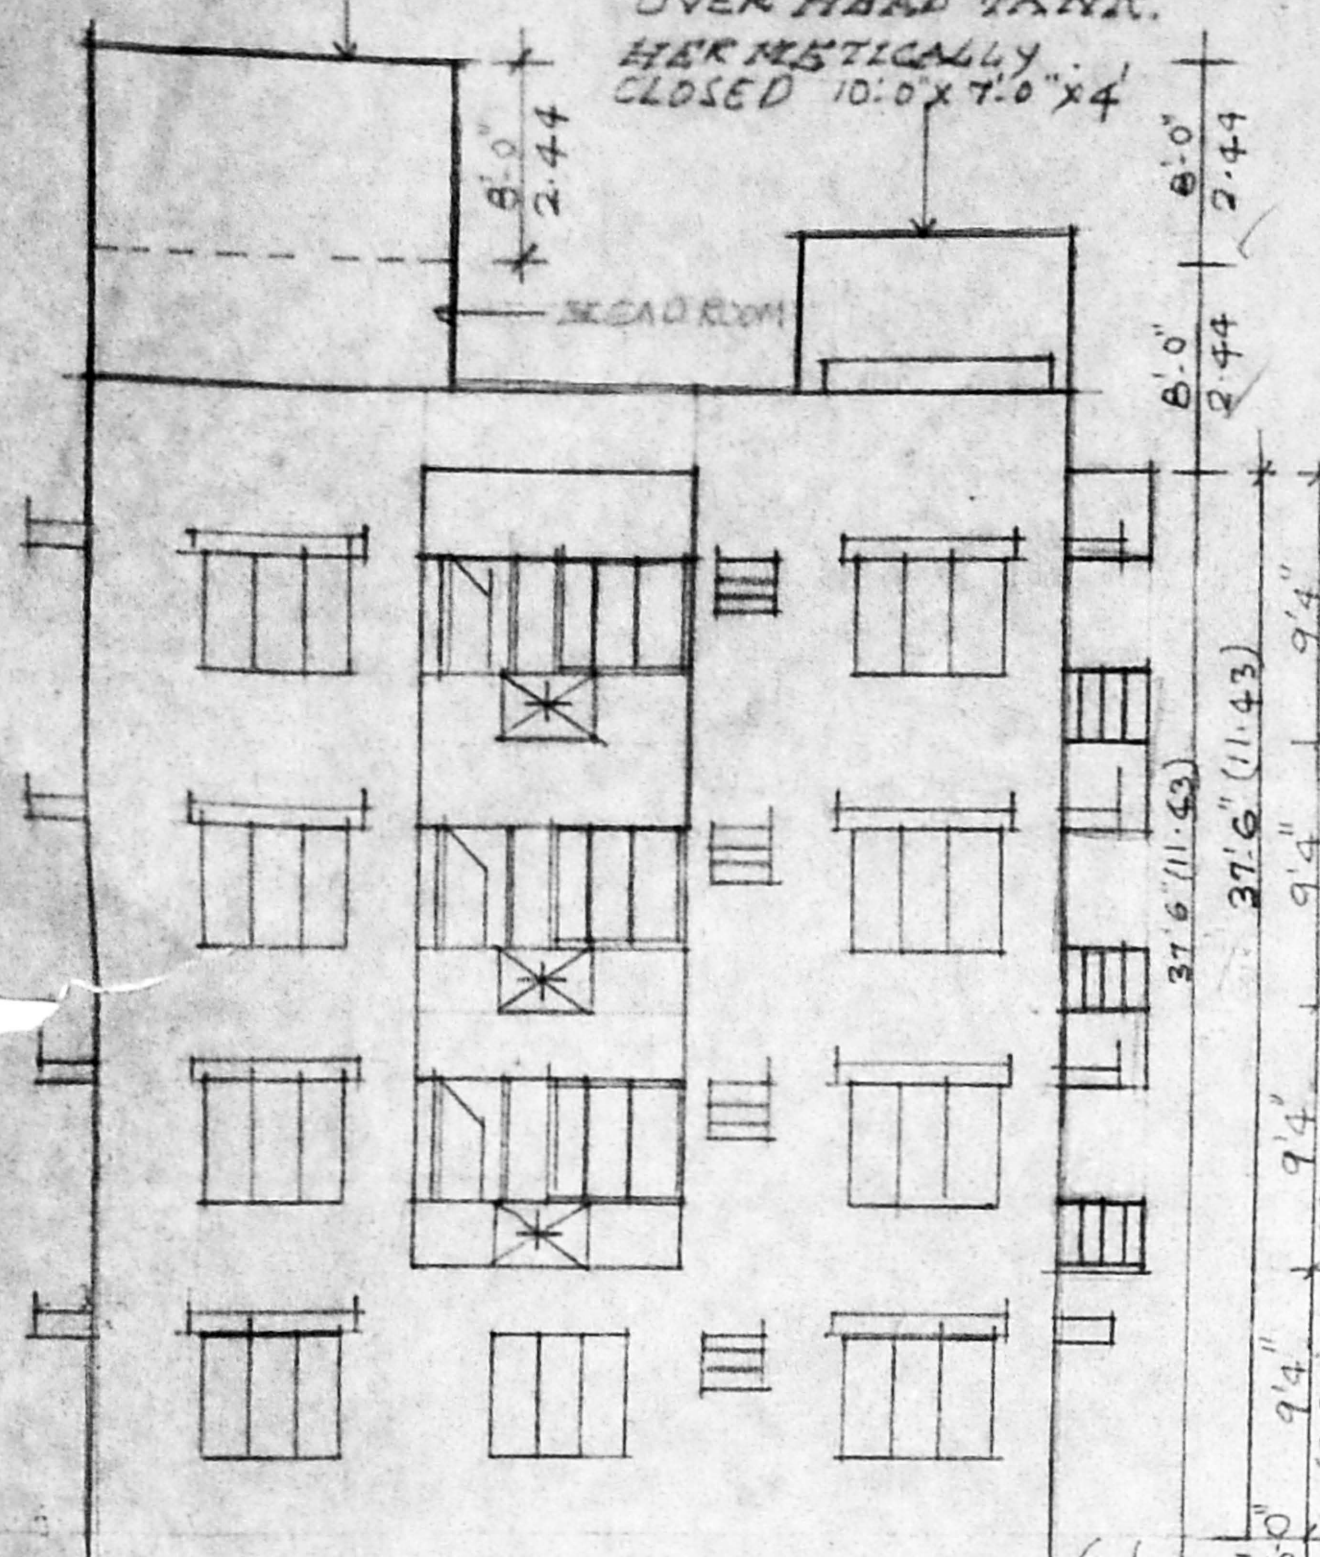


FRONT ELEVATION

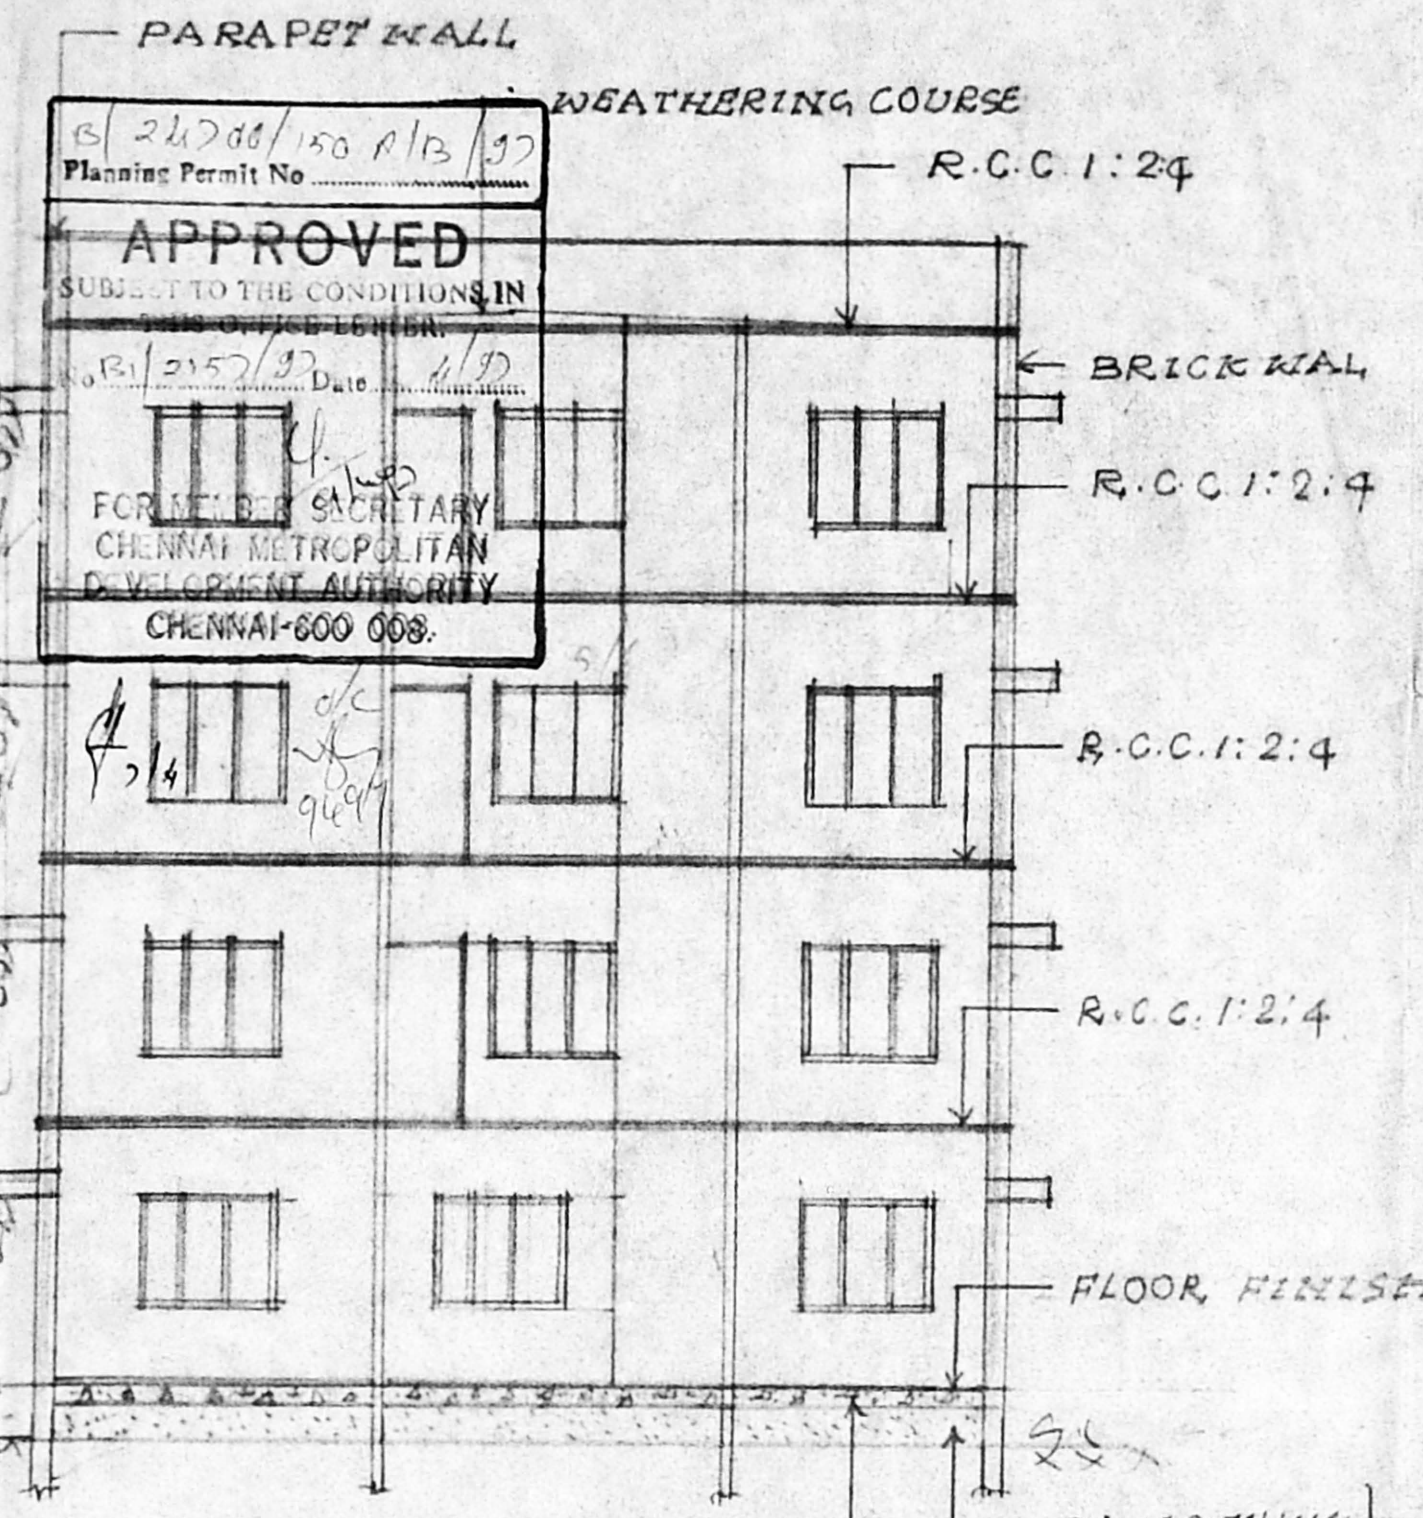


SECTION ON A.B

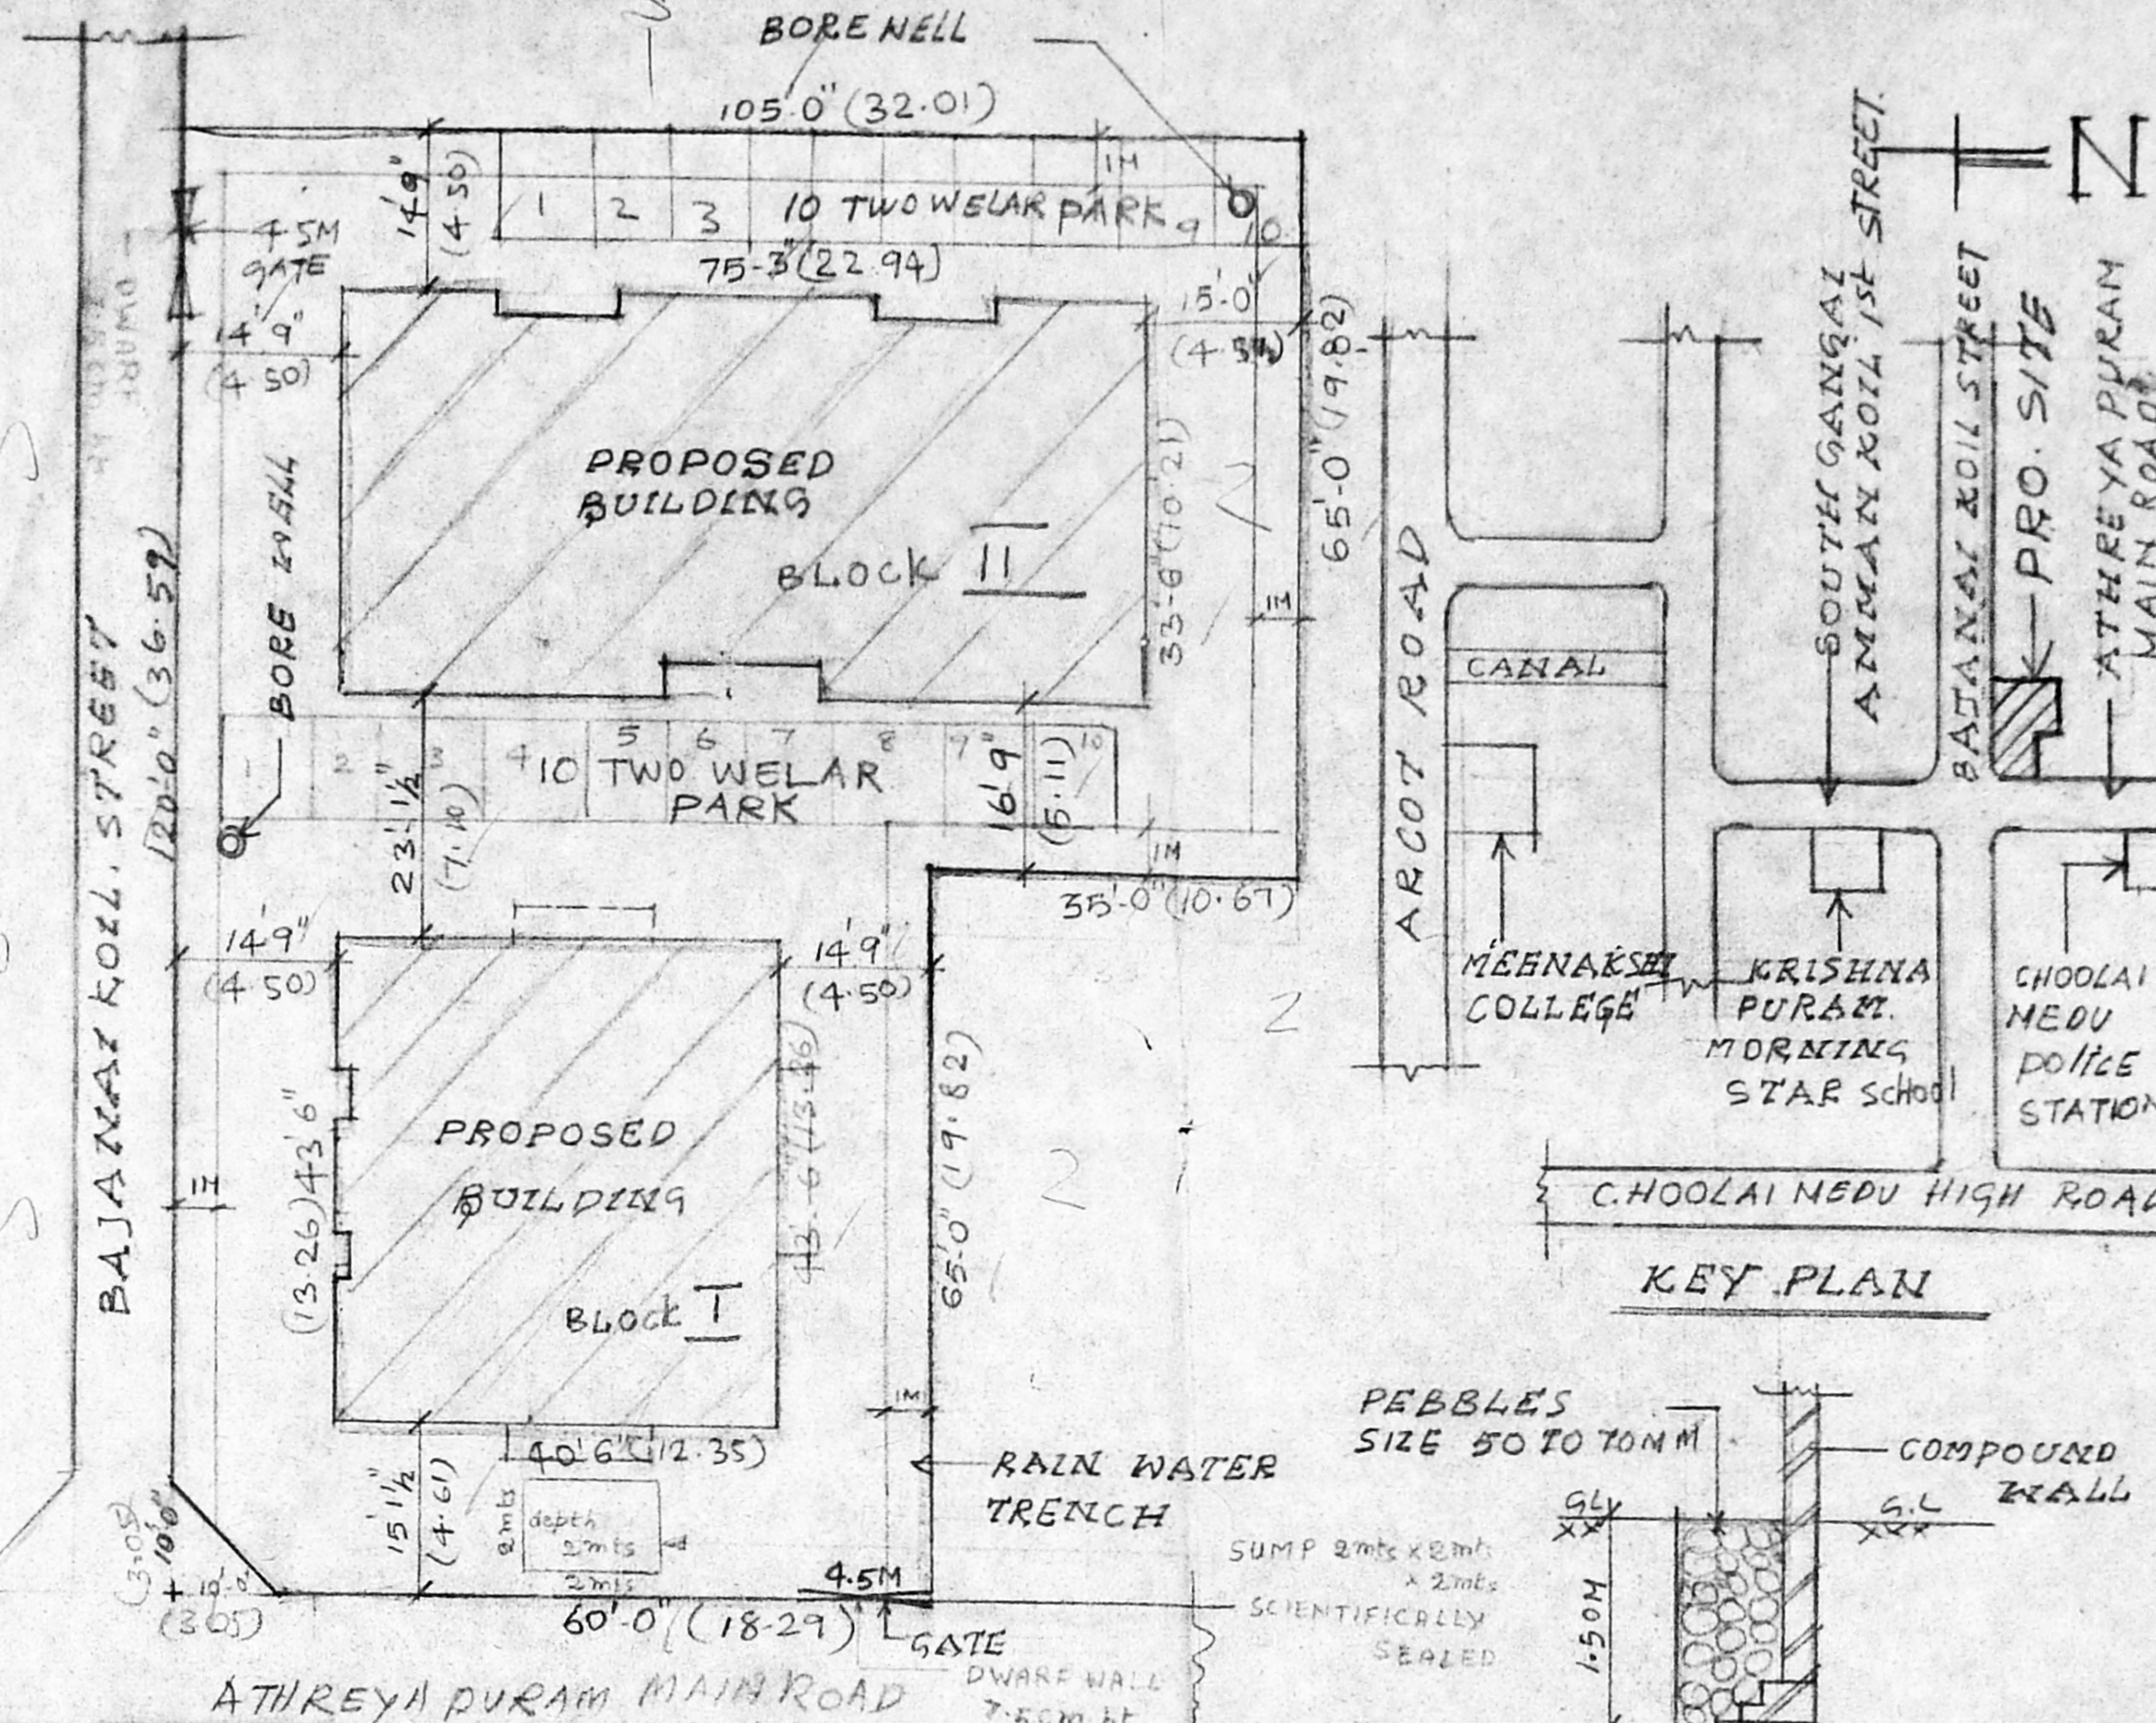


SITE PLAN

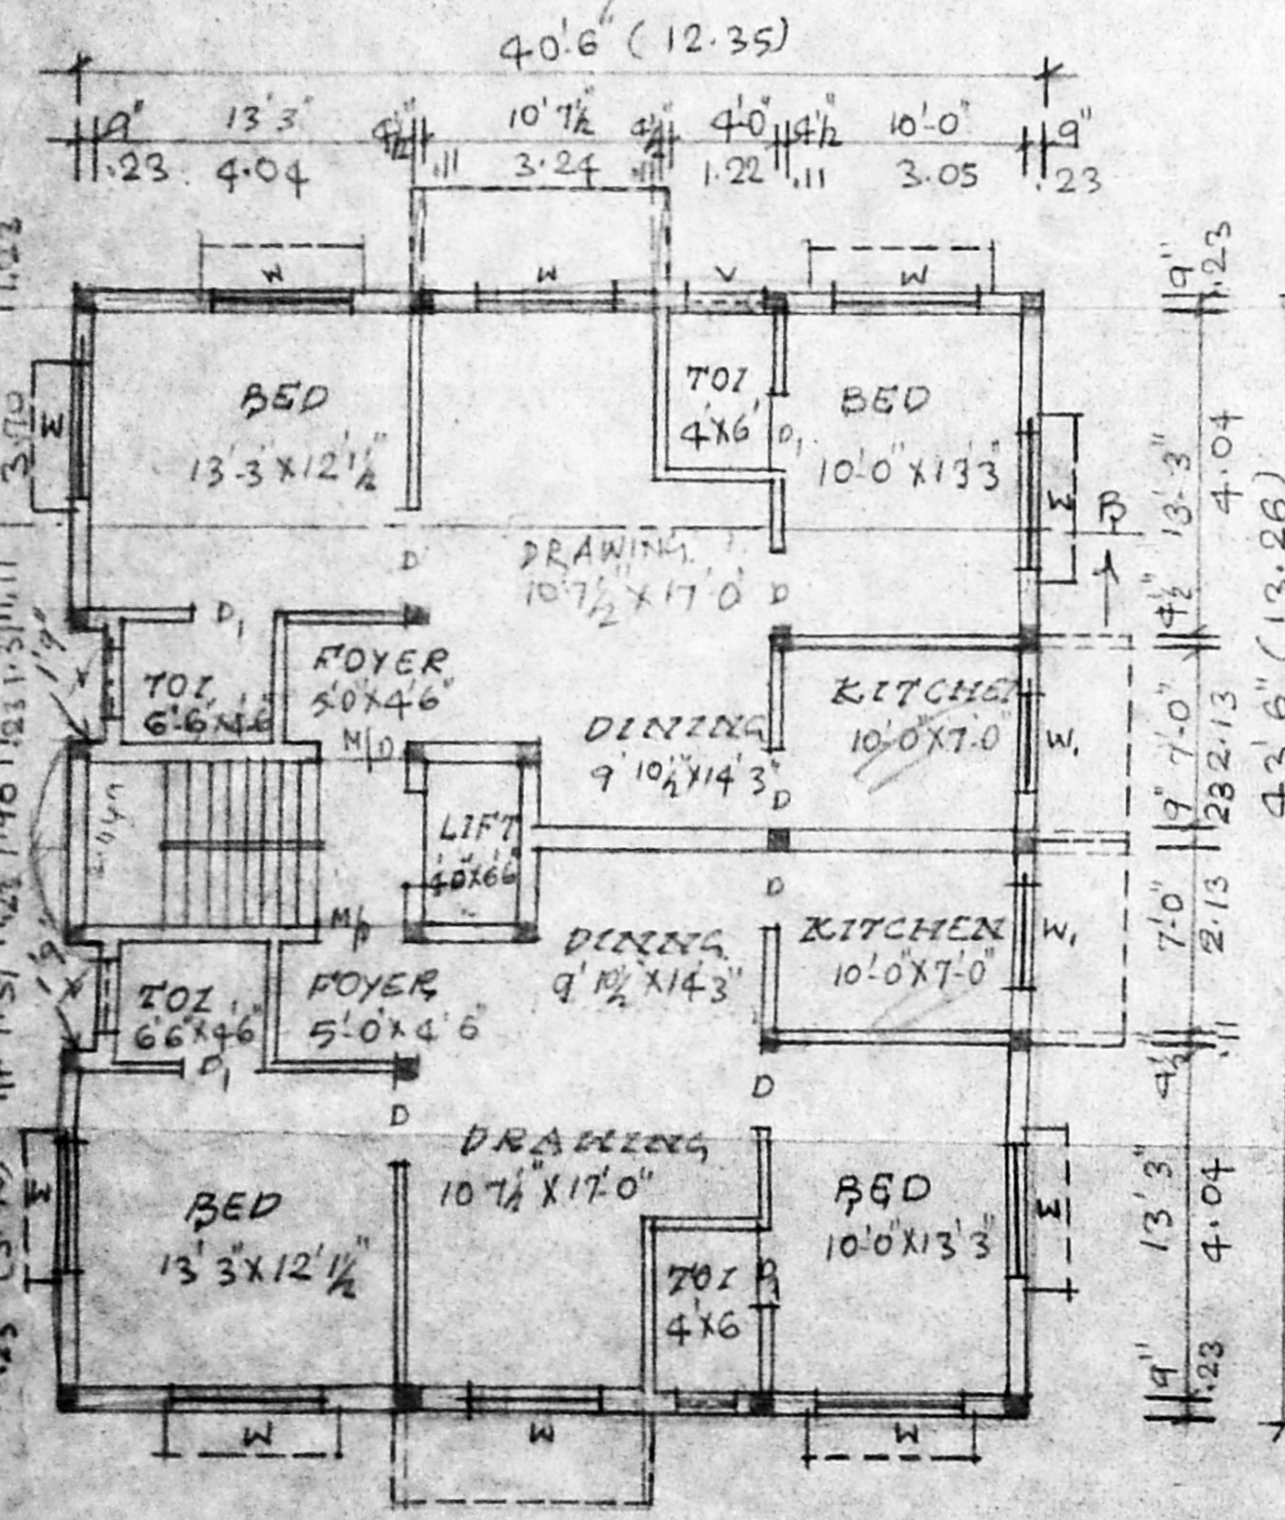


BLOCK I GROUND FLOOR PLAN

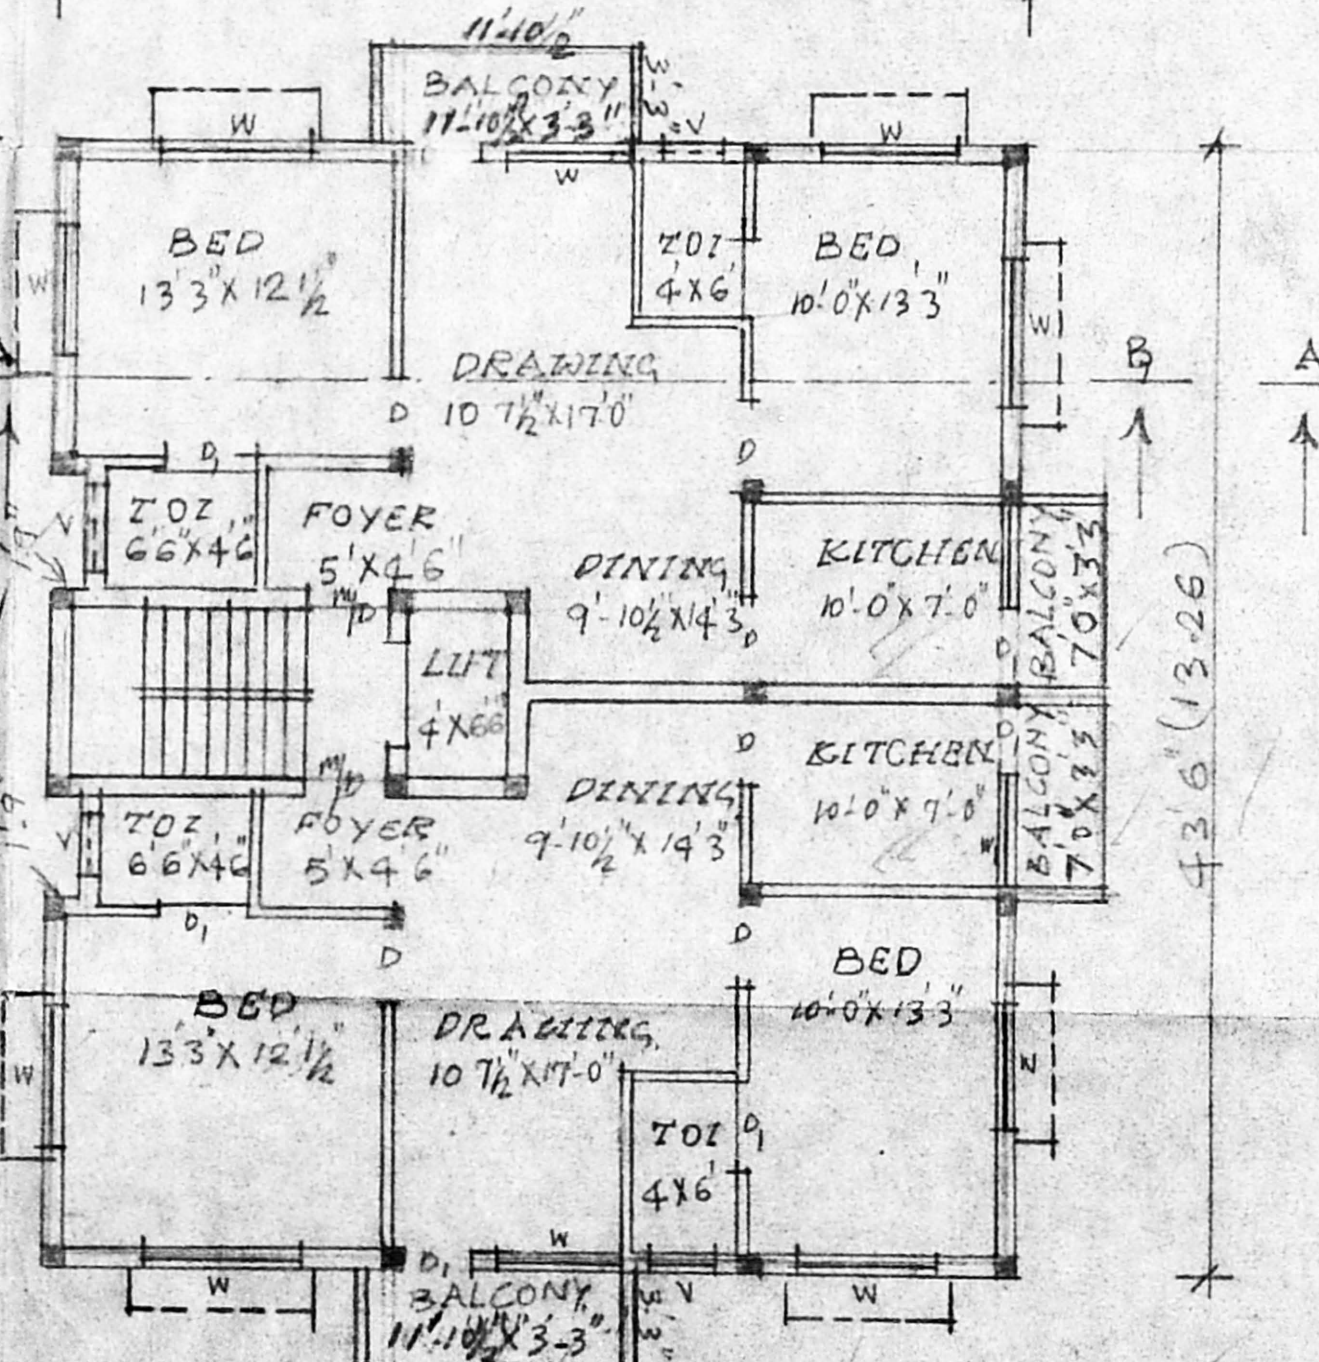


TYPICAL FLOOR PLAN (FIRST, SECOND, THIRD) TERRACE FLOOR PLAN

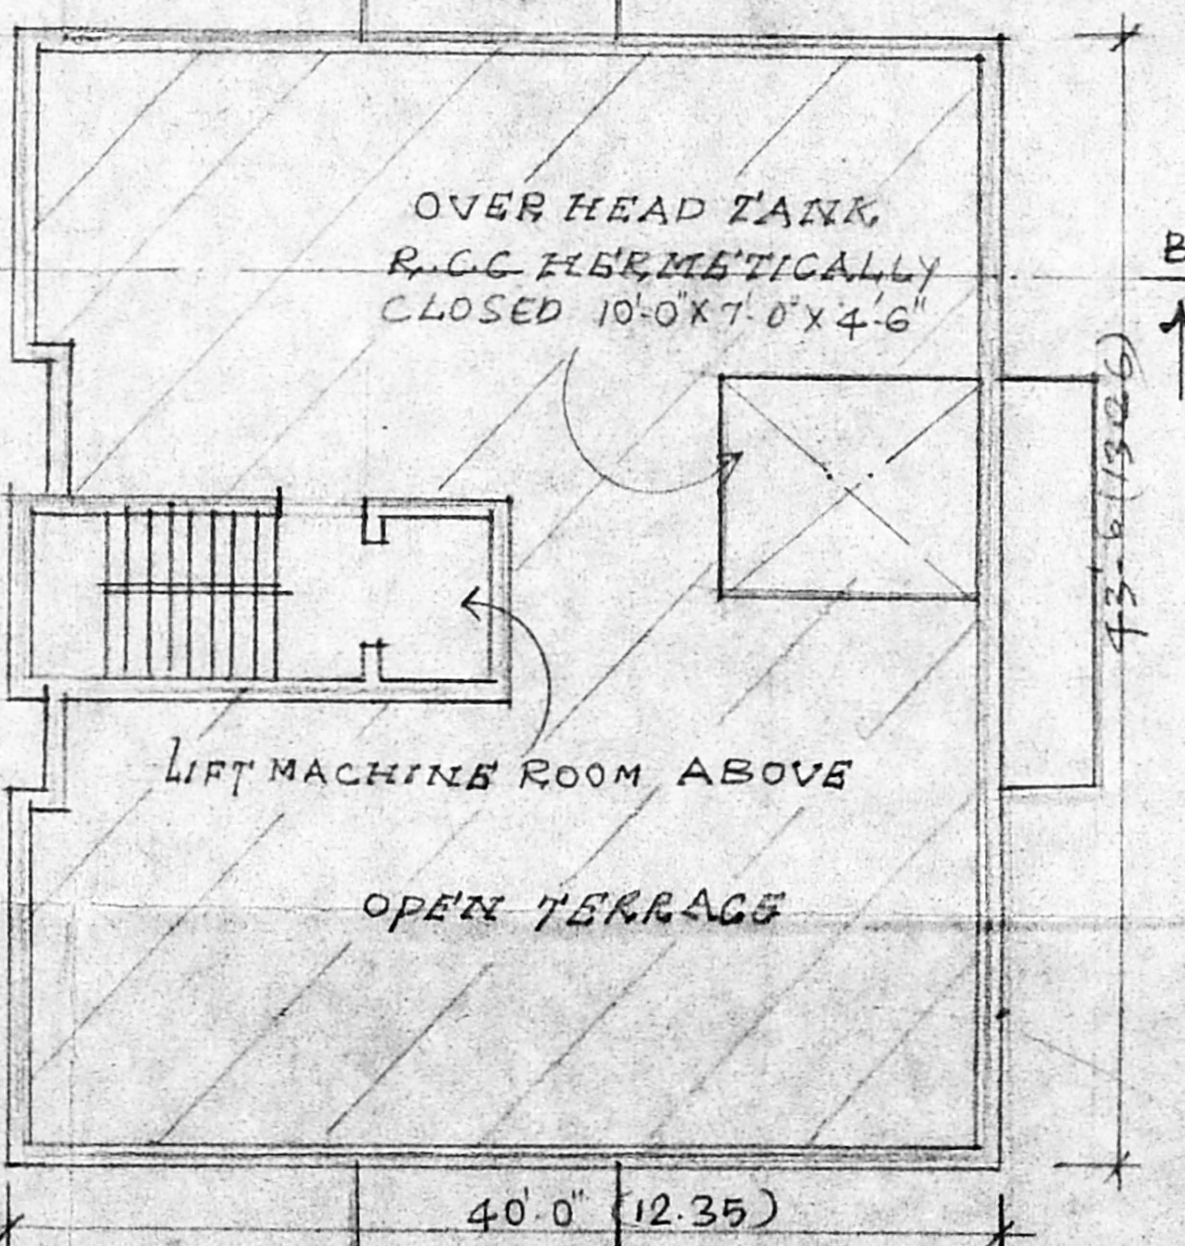

TERRACE FLOOR PLAN

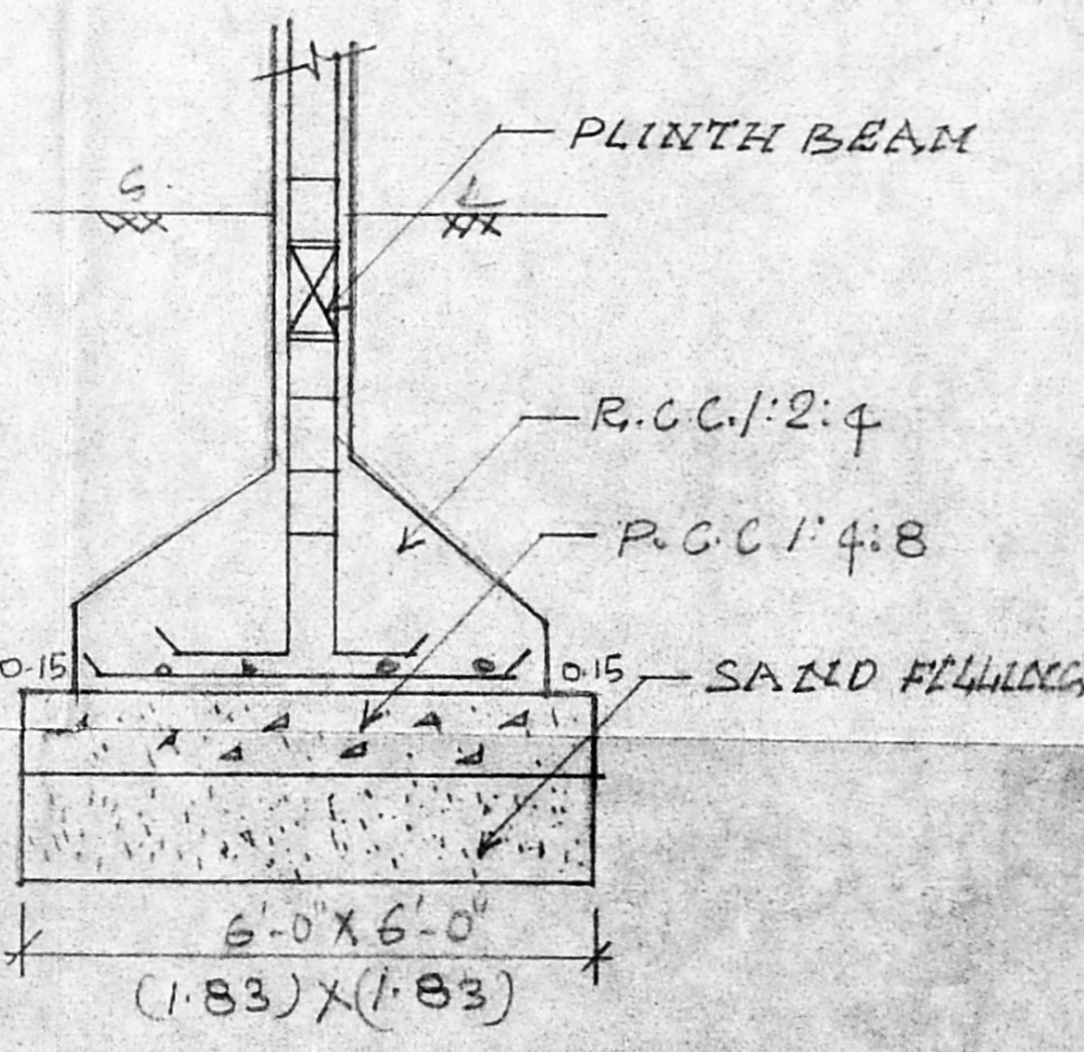

DETAILS OF FOUNDATION

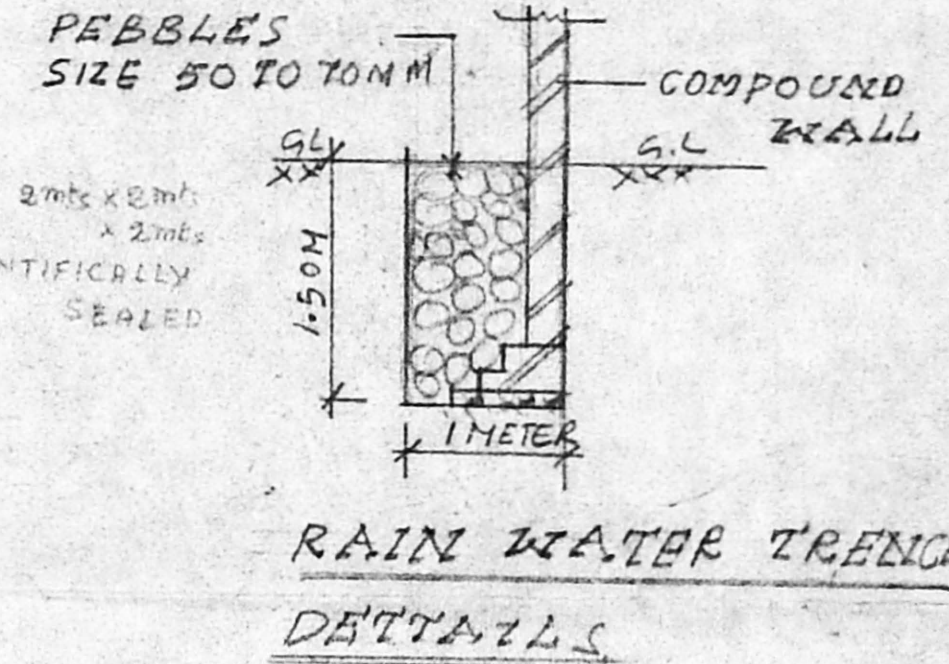

RAIN WATER TRENCH DETAILS

PROPOSED RESIDENTIAL FLATS
 AT DOOR NO-1 BLOCK NO 14
 CMDA (B) I/P NO. 1
 T.S. NO. 80 ATHREYAPURAM MAIN ROAD
 DOOR NO-132 BLOCK 14
 T.S. NO-79 BAJARAJ KOIL ST
 CHOOLAI MEDU MADRAS

JOINERIES

M/D	MIAN DOOR	3'-6" x 7'-0"
D	DOOR	3'-0" x 7'-0"
D	DOOR	2'-6" x 7'-0"
W	WINDOW	4'-0" x 4'-6"
W	WINDOW	4'-0" x 3'-6"
V	VENTILLATOR	5'-0" x 2'-0"

AREA STATEMENT

PROPOSED PLOT AREA	11375.00
BLOCK-1 PROPOSED AREA	7387.5
BLOCK-2 PROPOSED AREA	9672.0
TOTAL PROPOSED AREA	17059.5
F.S.T. 14991 PLOT COVERAGE	151%

COLOR INDEX

PROPOSED	[Symbol]
ROAD	[Symbol]
SITE	[Symbol]





B. Naga Reddy
OWNER

M. JAYARAMAN B.E.
 LICENSED SURVEYOR CLASS 1 NO 478
 (CORPN OF MADRAS) PLOT NO 3 KAMBAR STREET
 GANDHINAGAR, SAIBARAMAN MADRAS-95
 LICENSED SURVEYOR

promoters & engineers
NU-TECH ASSOCIATES

NO 110 LAKSHMANA SANYALAI
 K. K. NAGAR MADRAS-600018
 phone: 4843322

CMDA (B)/PP No. 1
C. No. B/2152/33
AP. D.P.

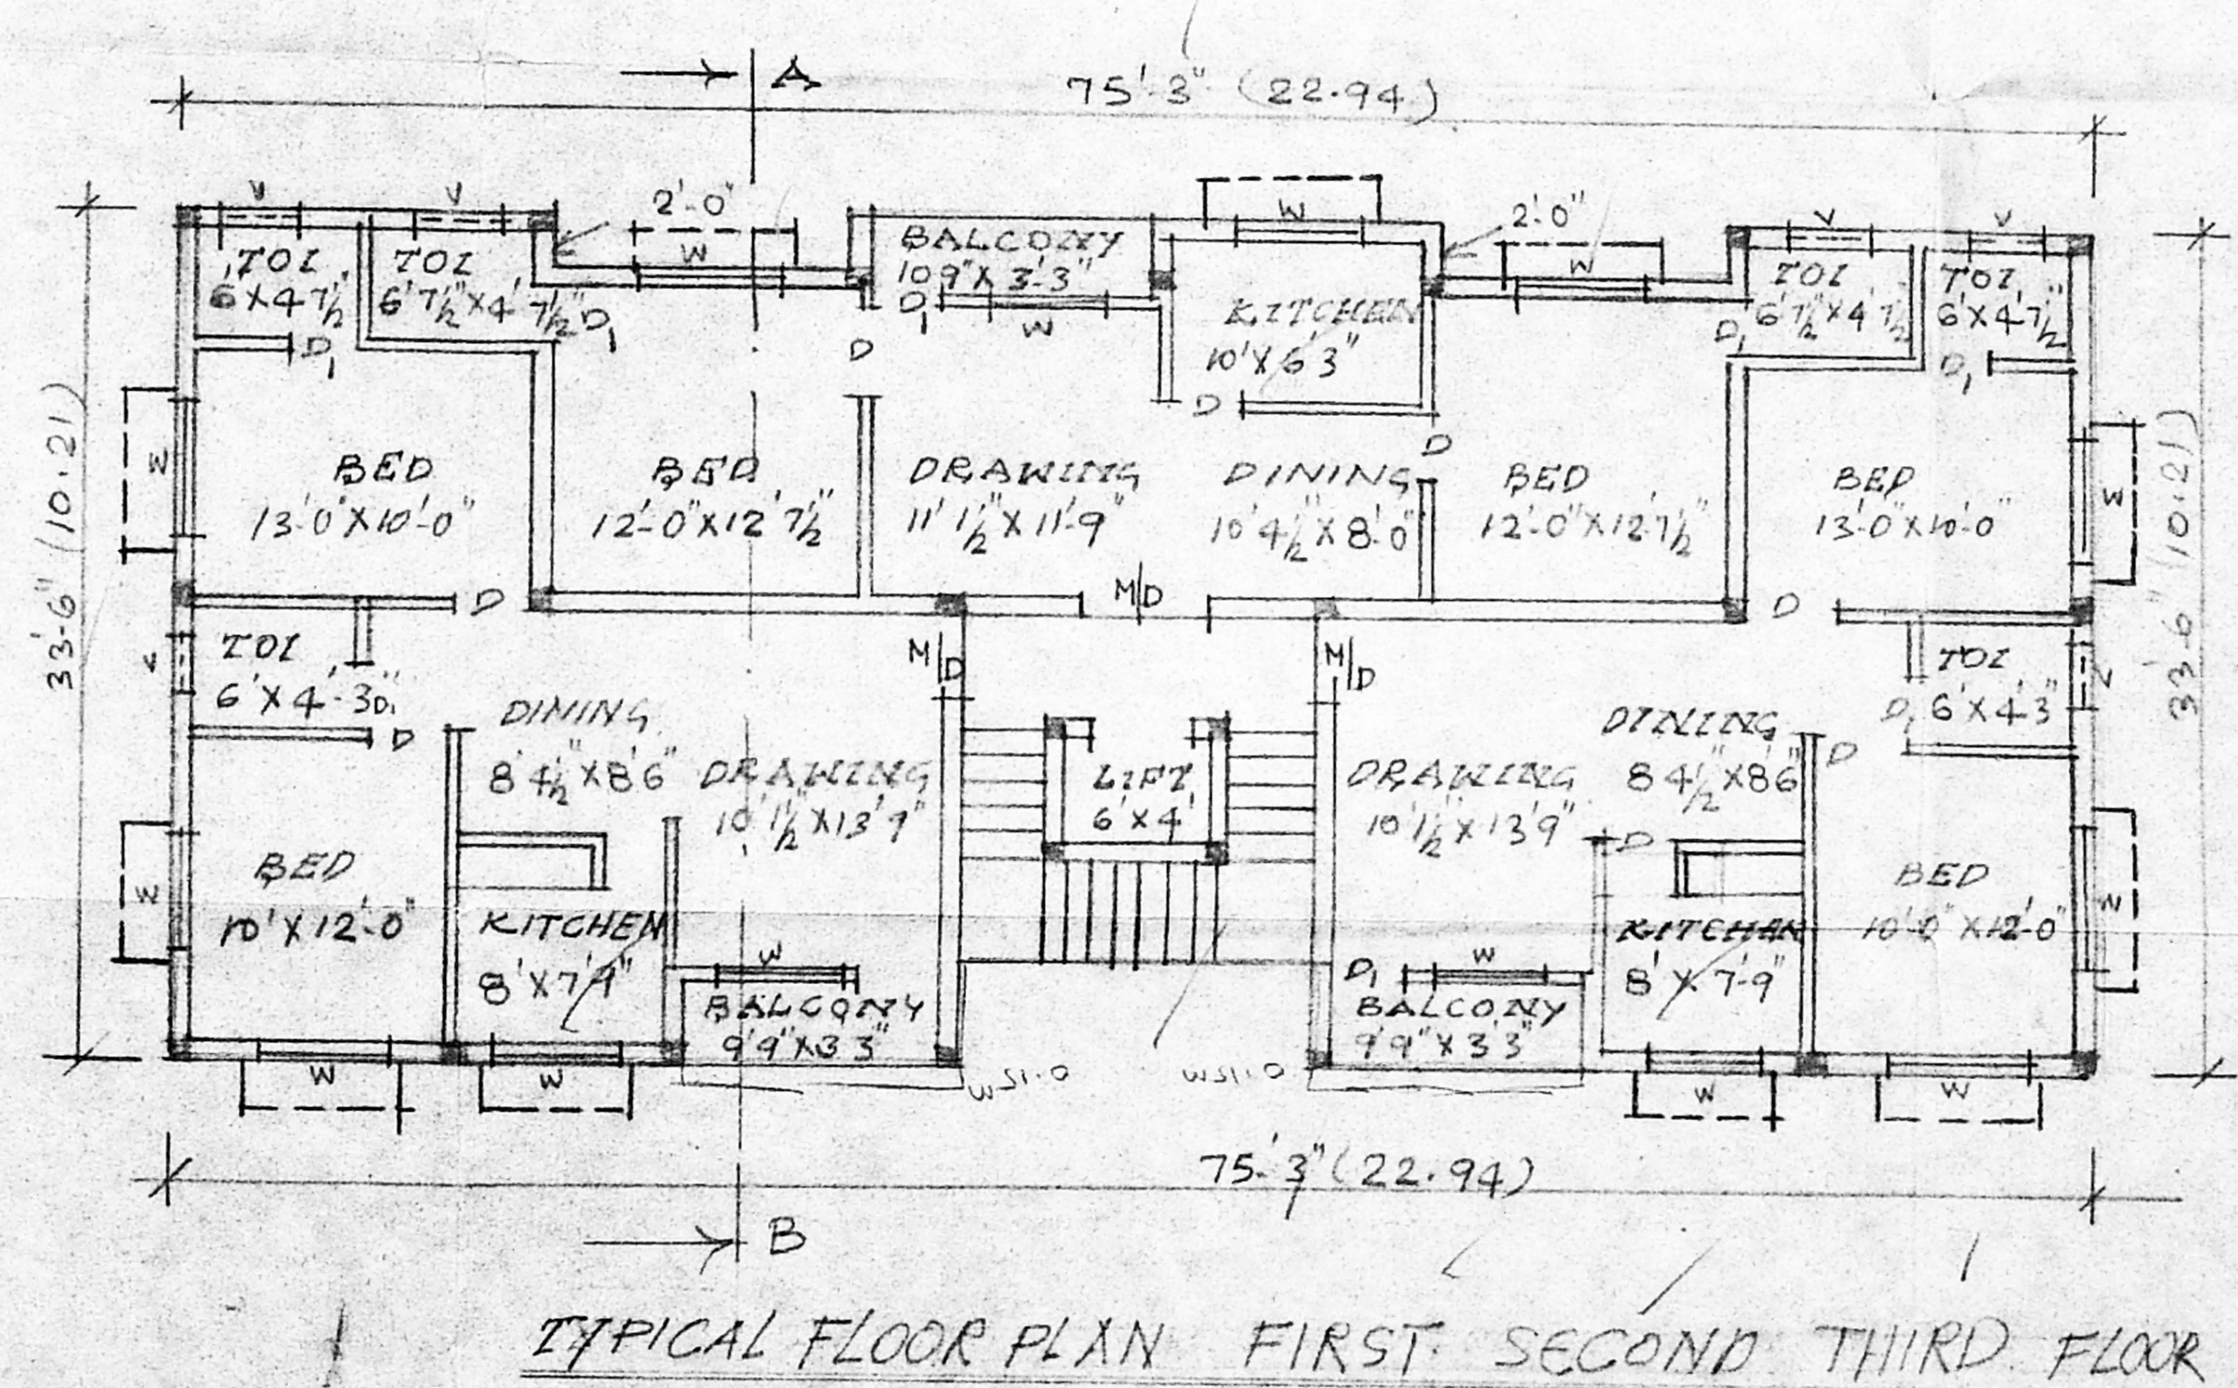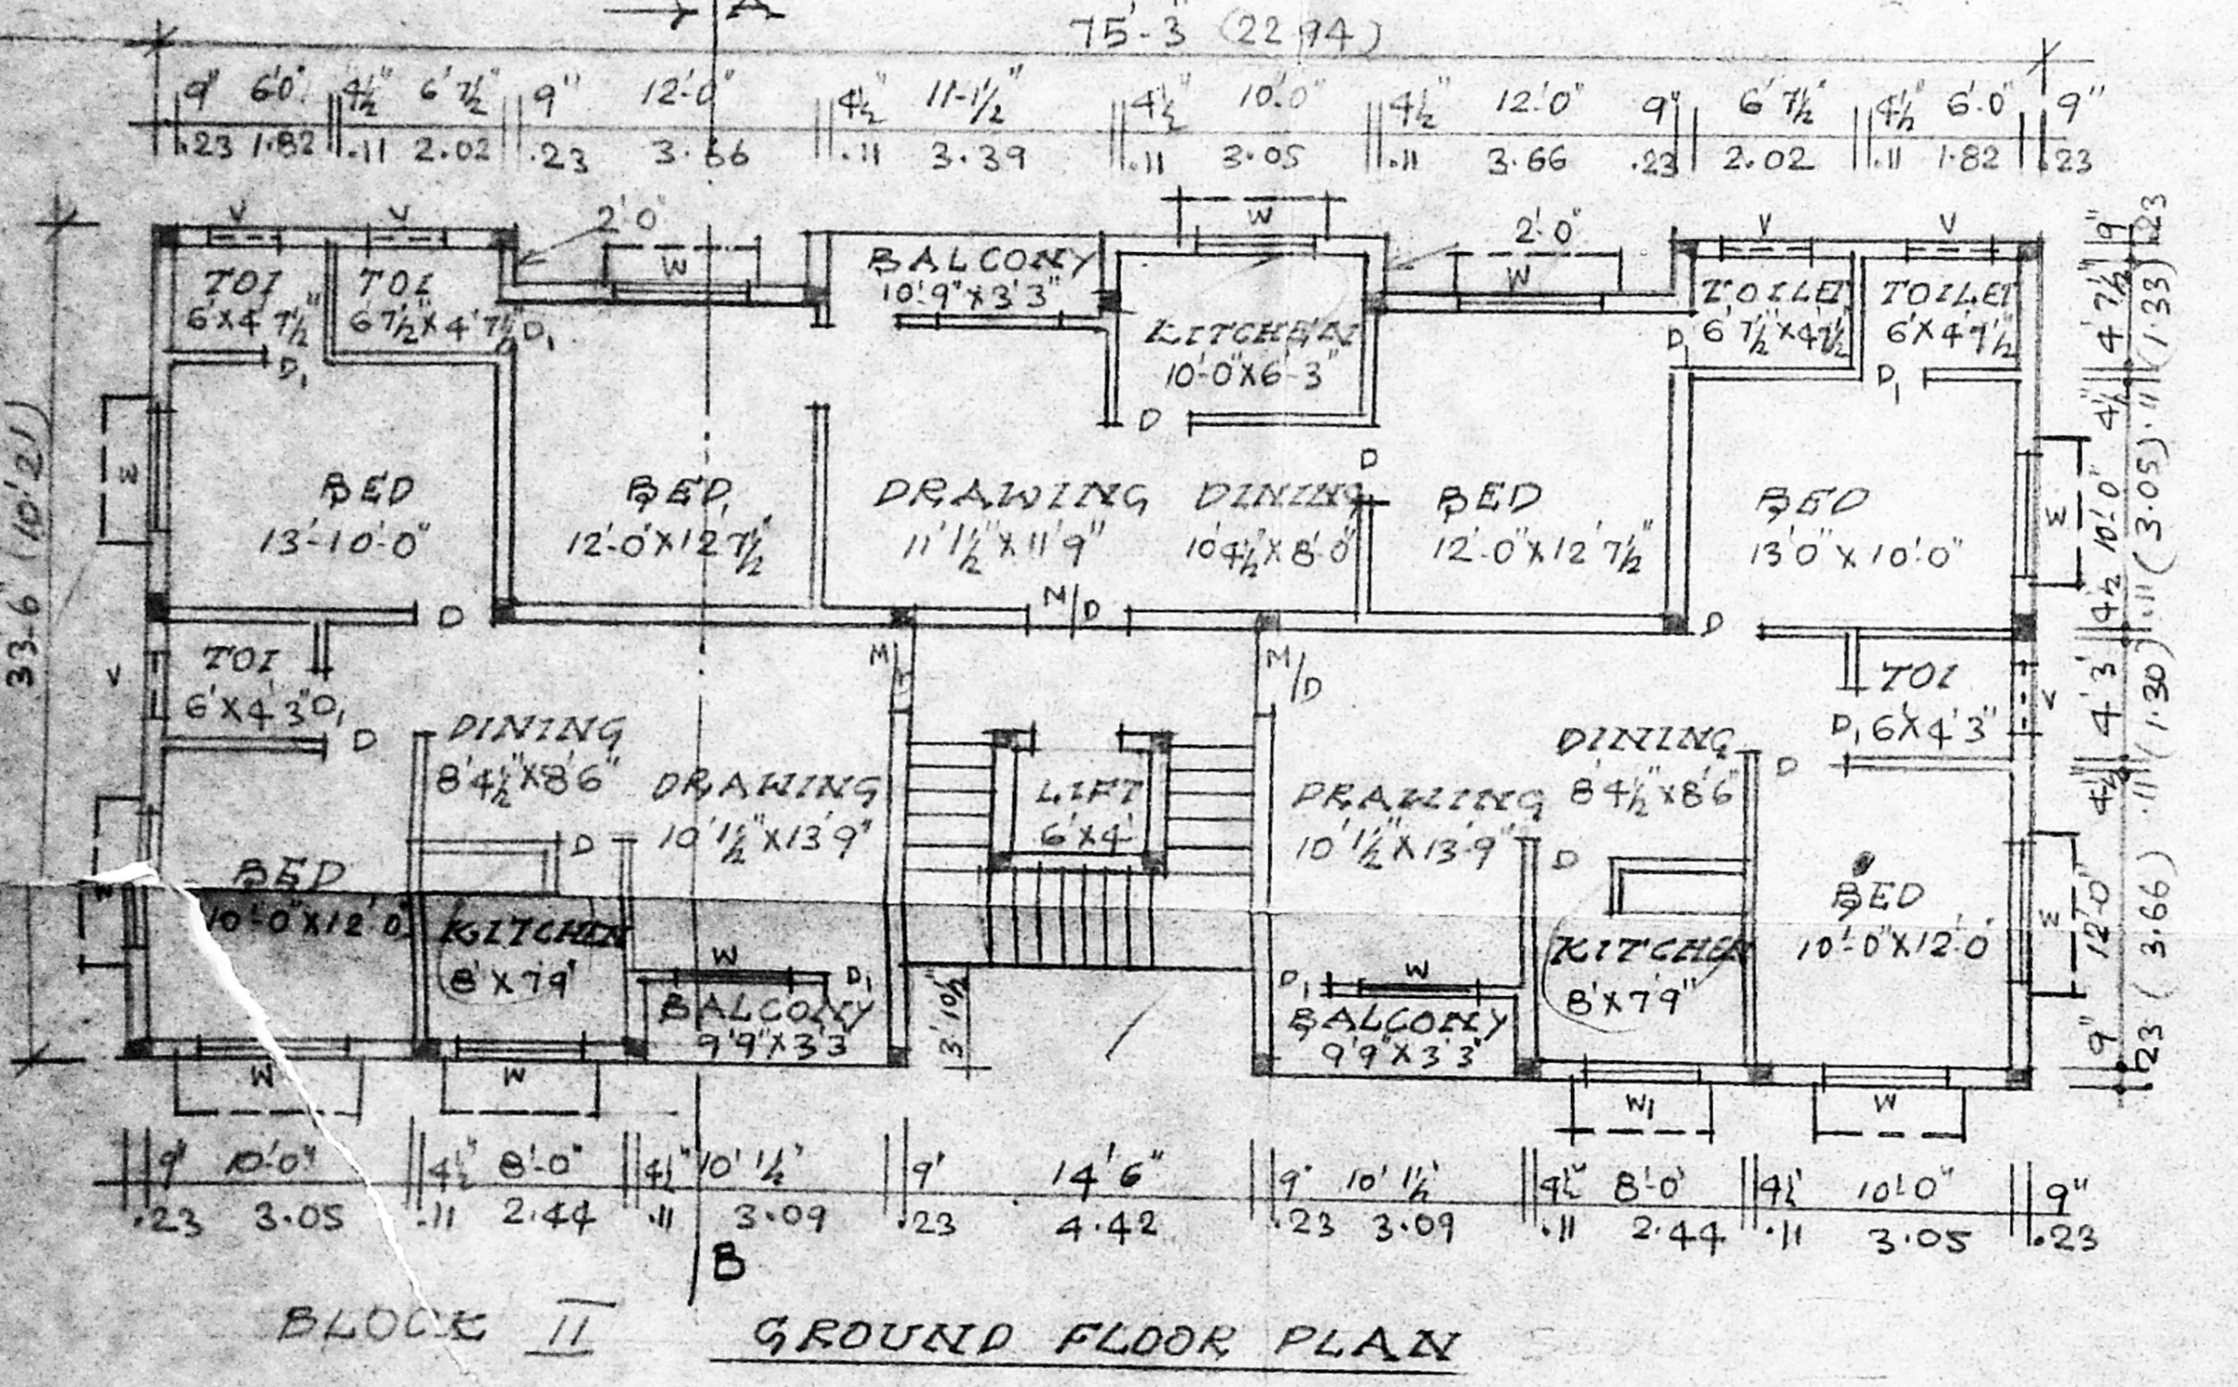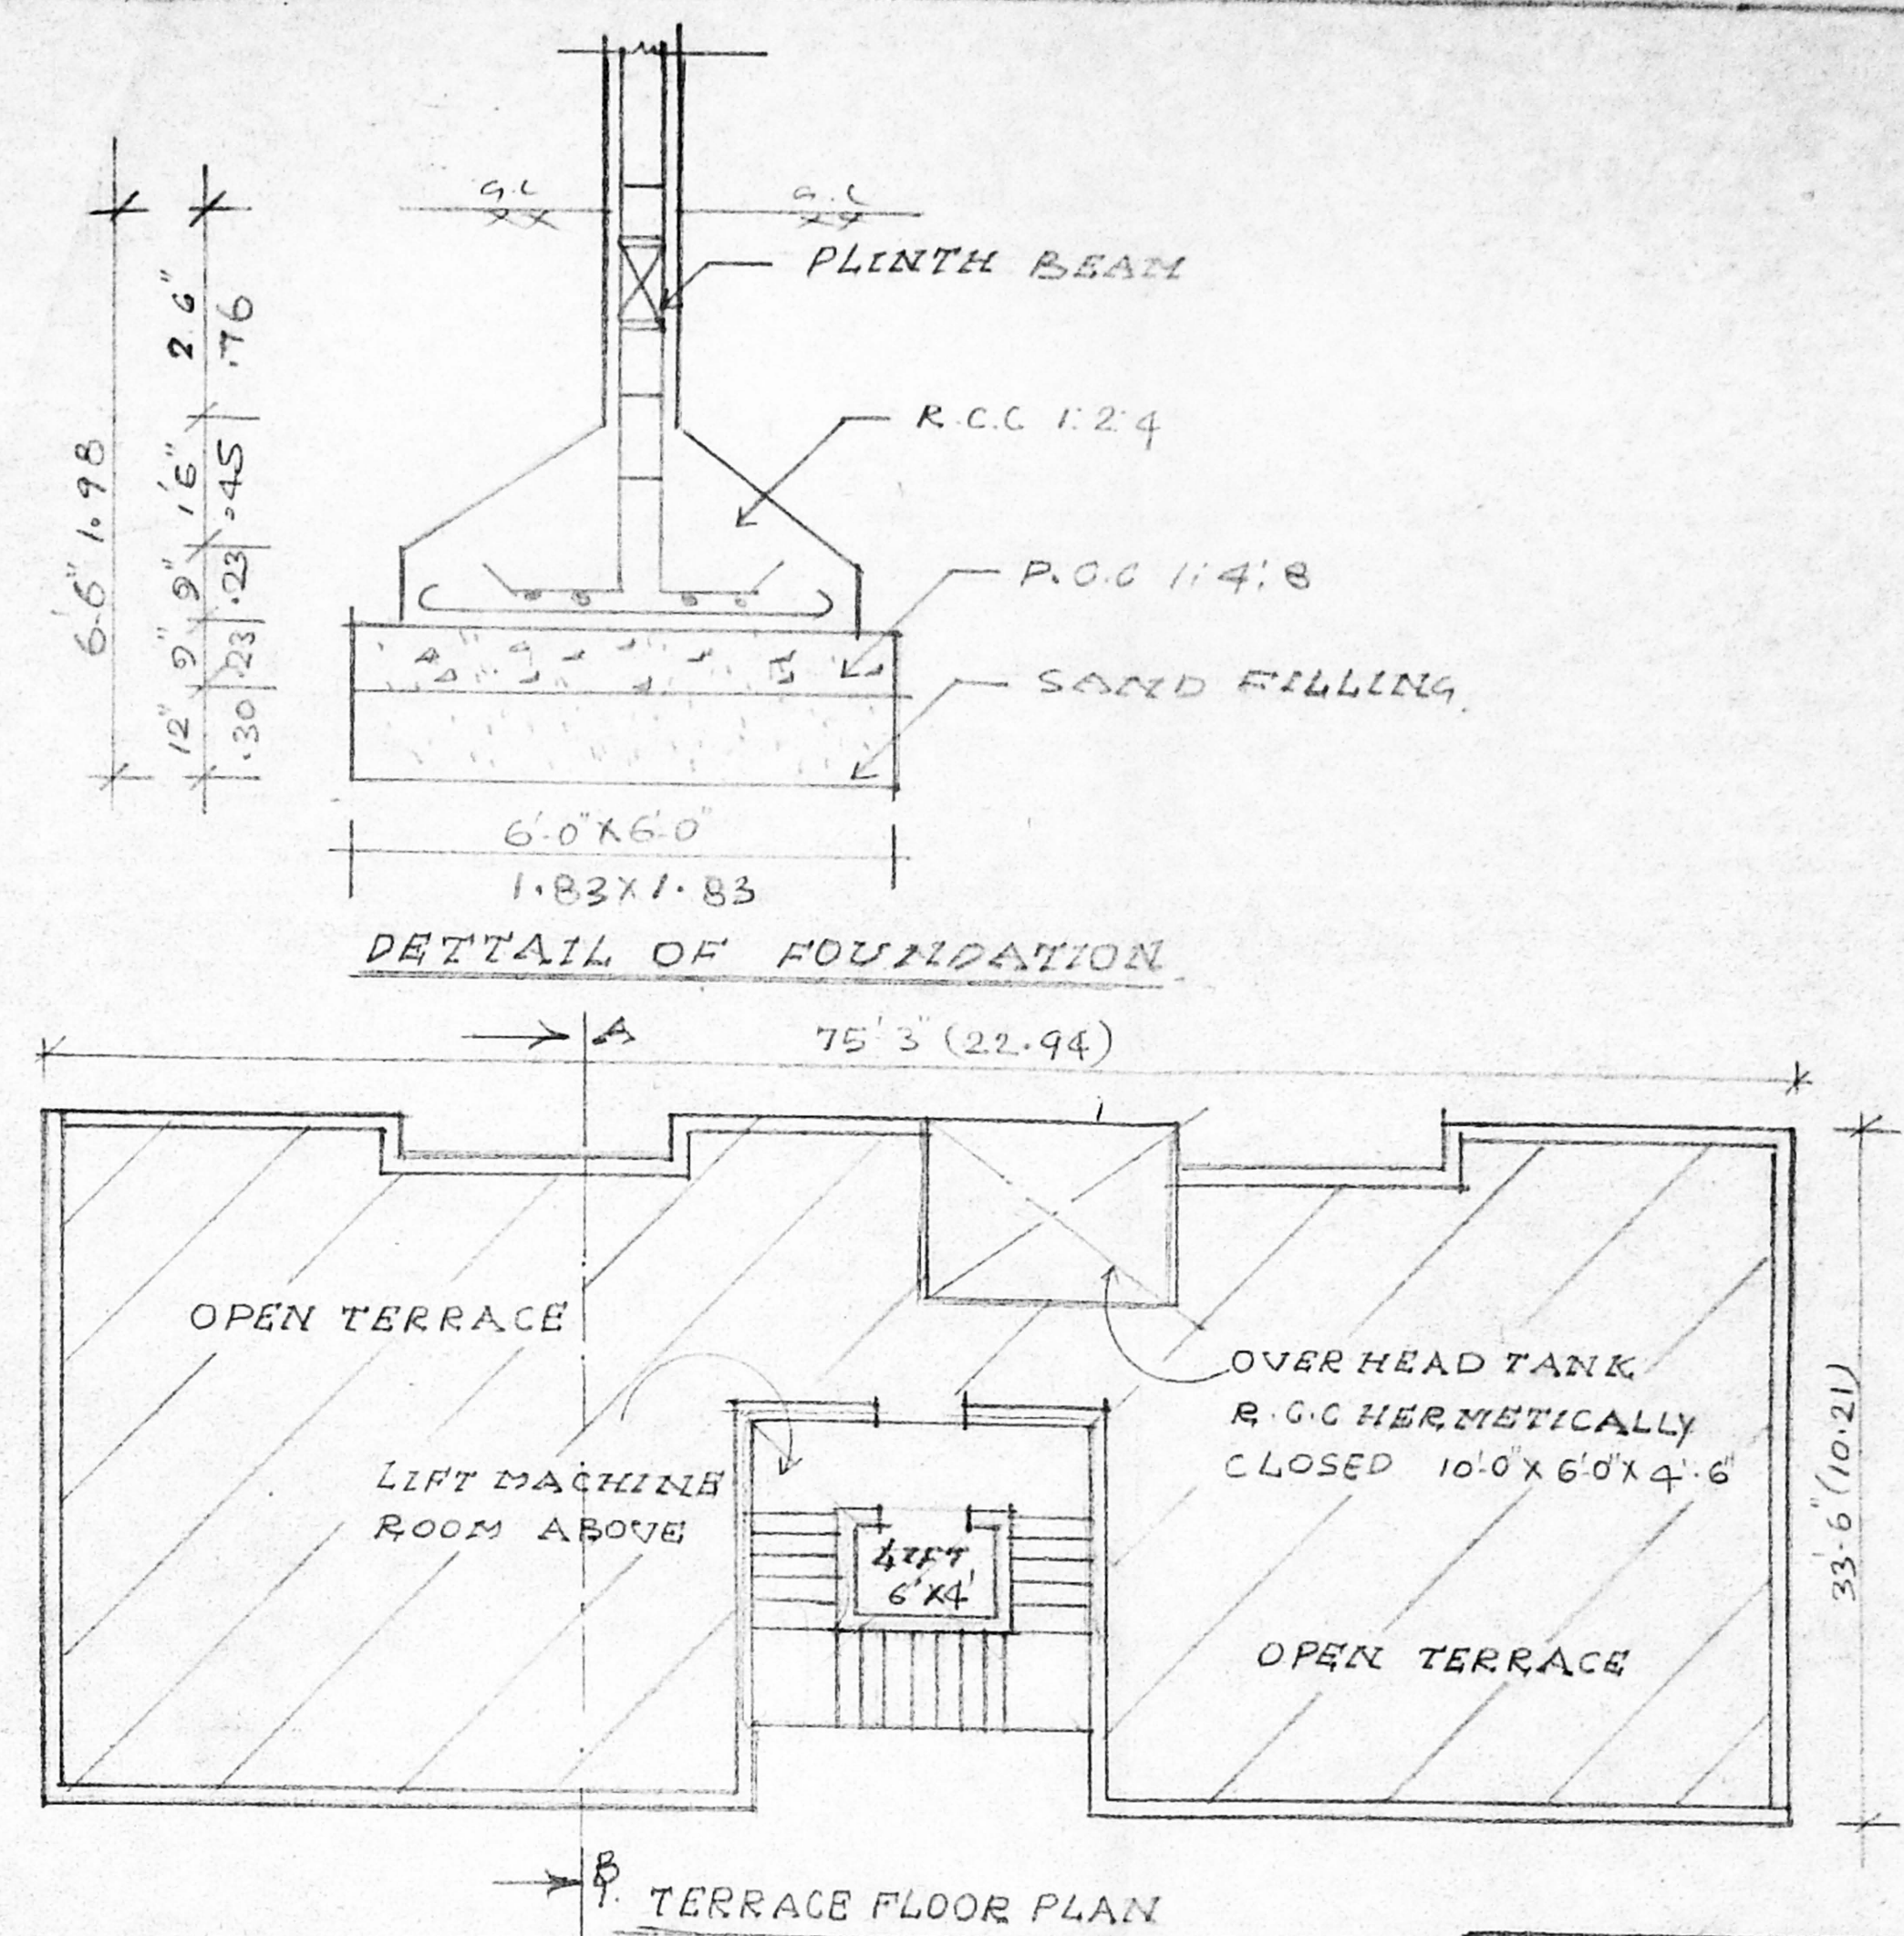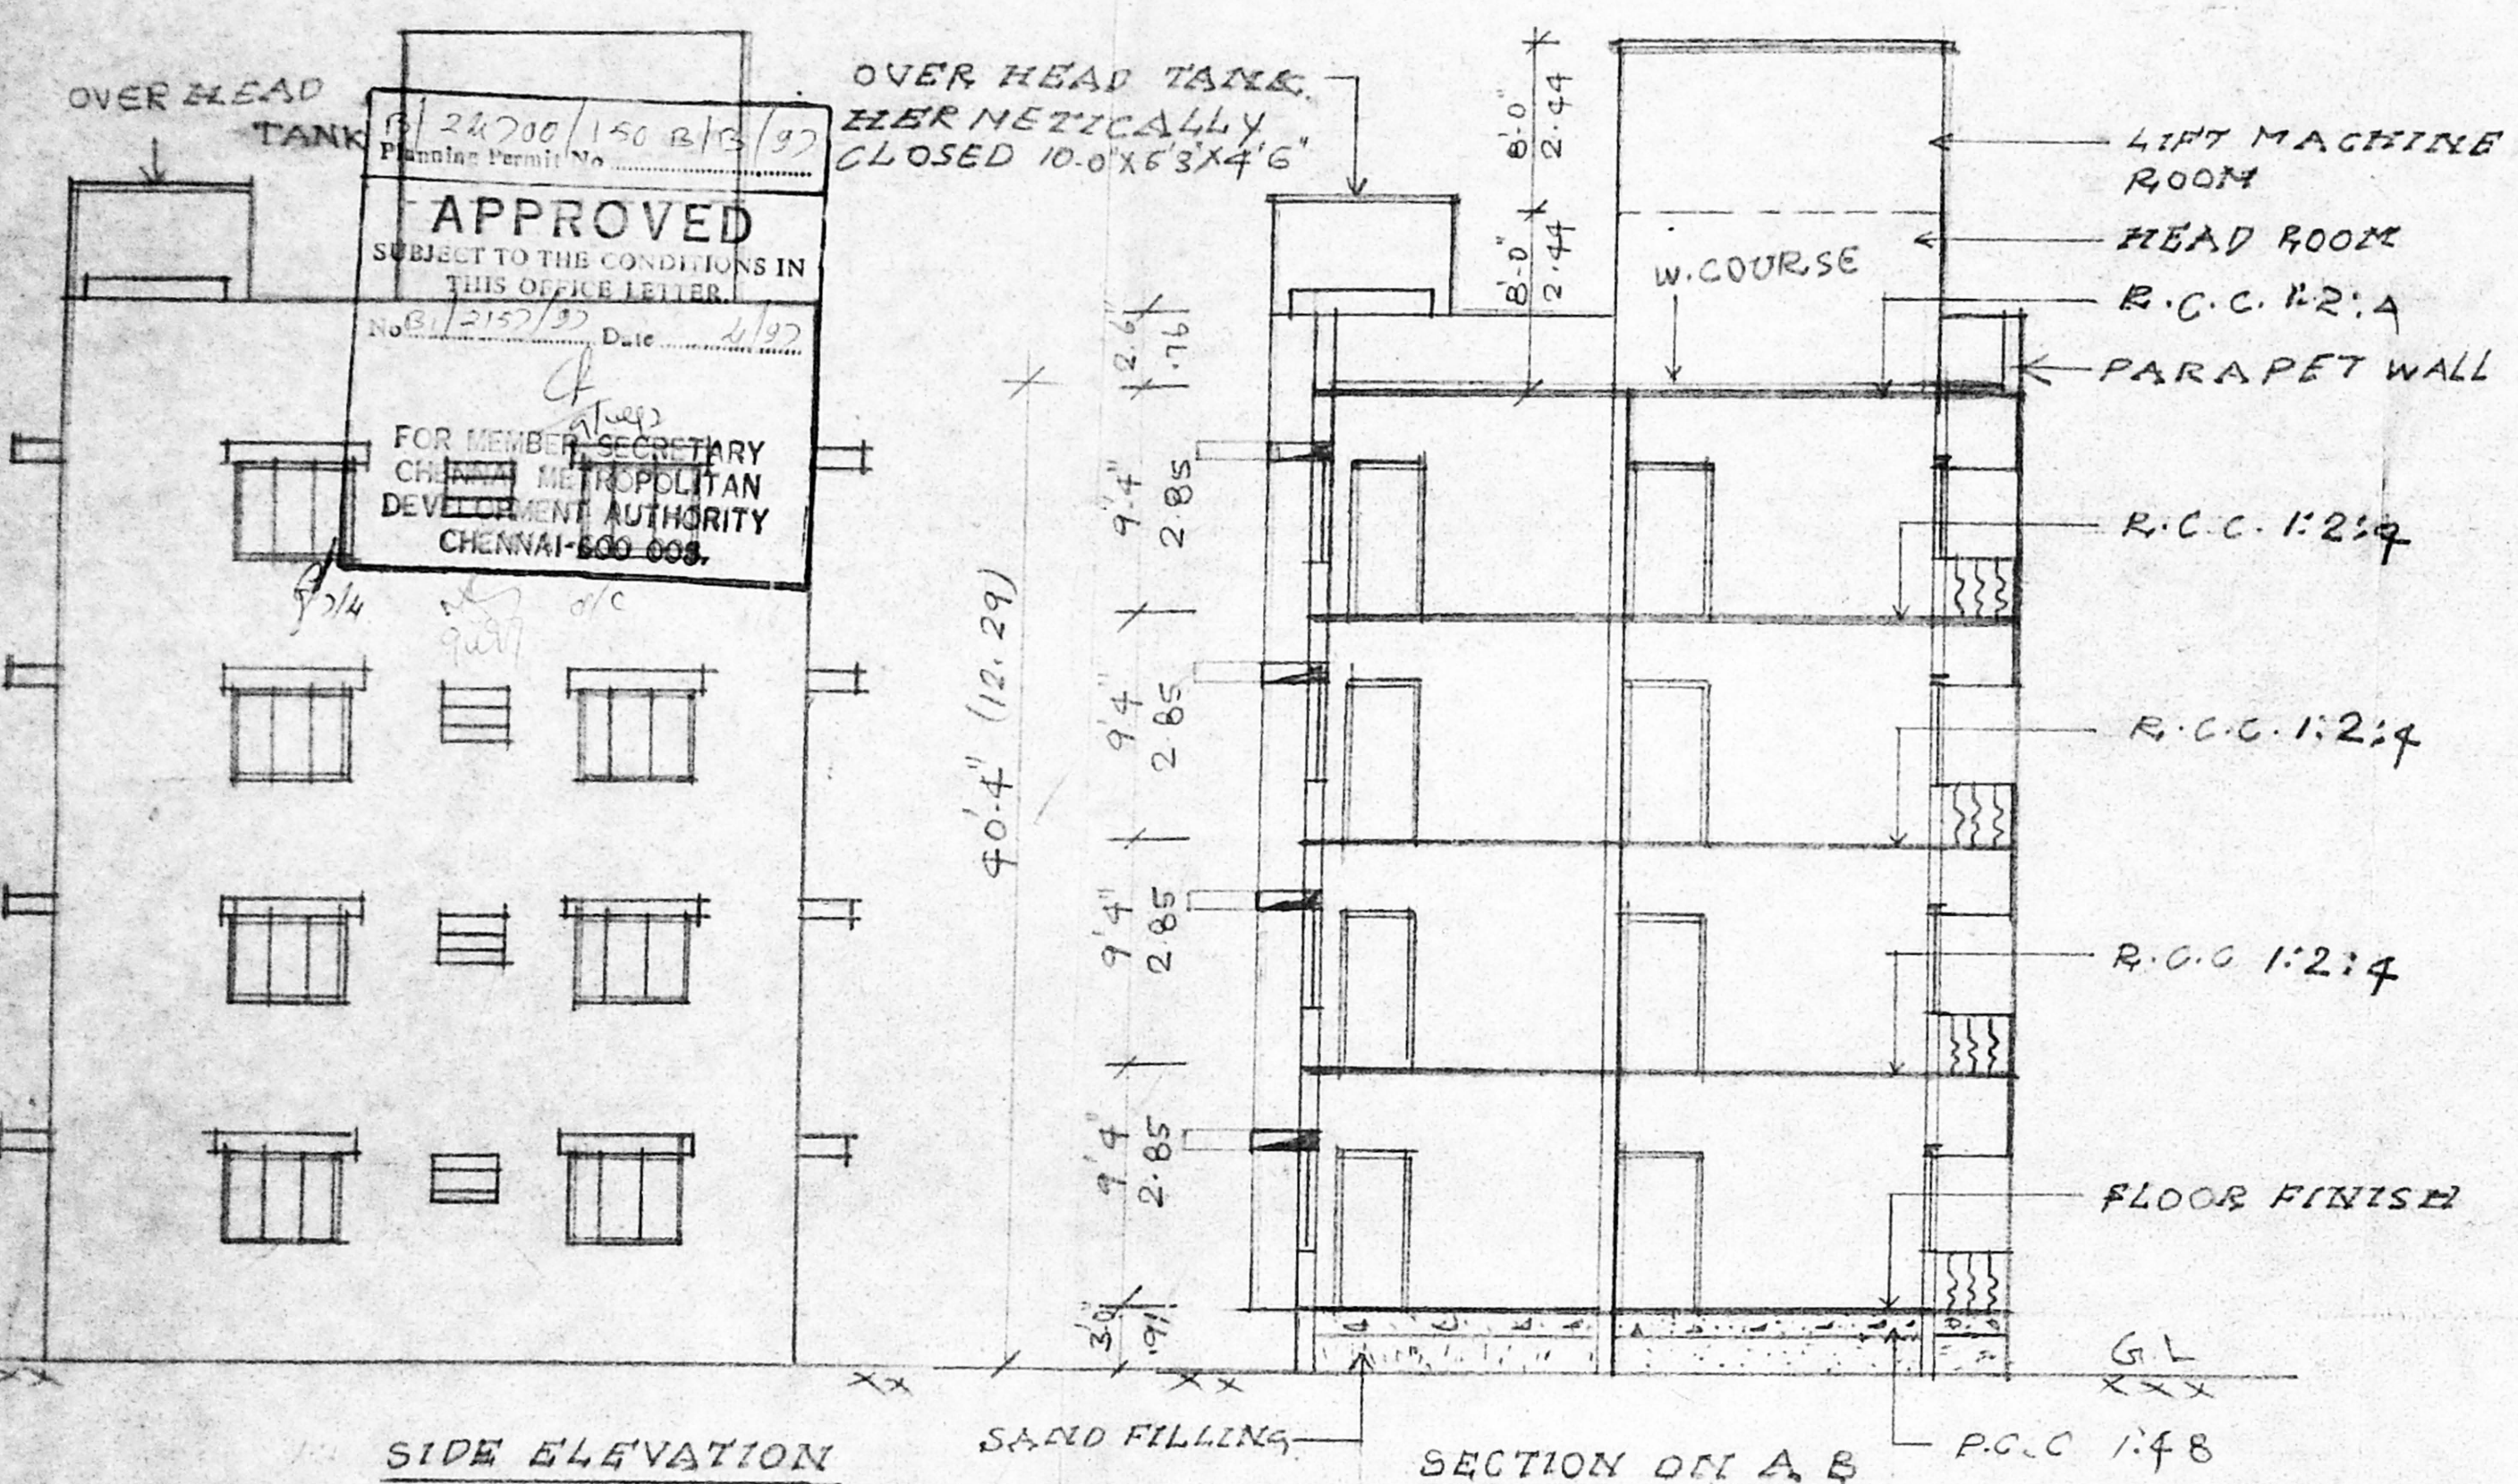

PROPOSED RESIDENTIAL FLATS
AT DOOR NO. 1, BLOCK NO. 14
T.S. NO. 80 ATHREYAPURAM
MAIN ROAD
DOOR NO. 132, BLOCK NO. 14
T.S. NO. 79 BAJANAI KOIL STREET
CHOLAI MEDU MADRAS

B. Nagesh Reddy
OWNER

M. JAYARAMAN, BE
LICENSED SURVEYOR CLASS I NO. 478
(CO. OF MADRAS) PLOT NO. 3 KANBAR ST
SANDHI NAGAR SALIGARAMAM MADRAS 93

4. SURVEYOR