



PLAN SHOWING THE DEMOLITION AND RECONSTRUCTION BUILDING AT PLOT NO. 57, T. S. NO. 147, BLOCK NO. 71, IN INNER RING ROAD, KODAMBANNA VILLAGE, CHENNAI.

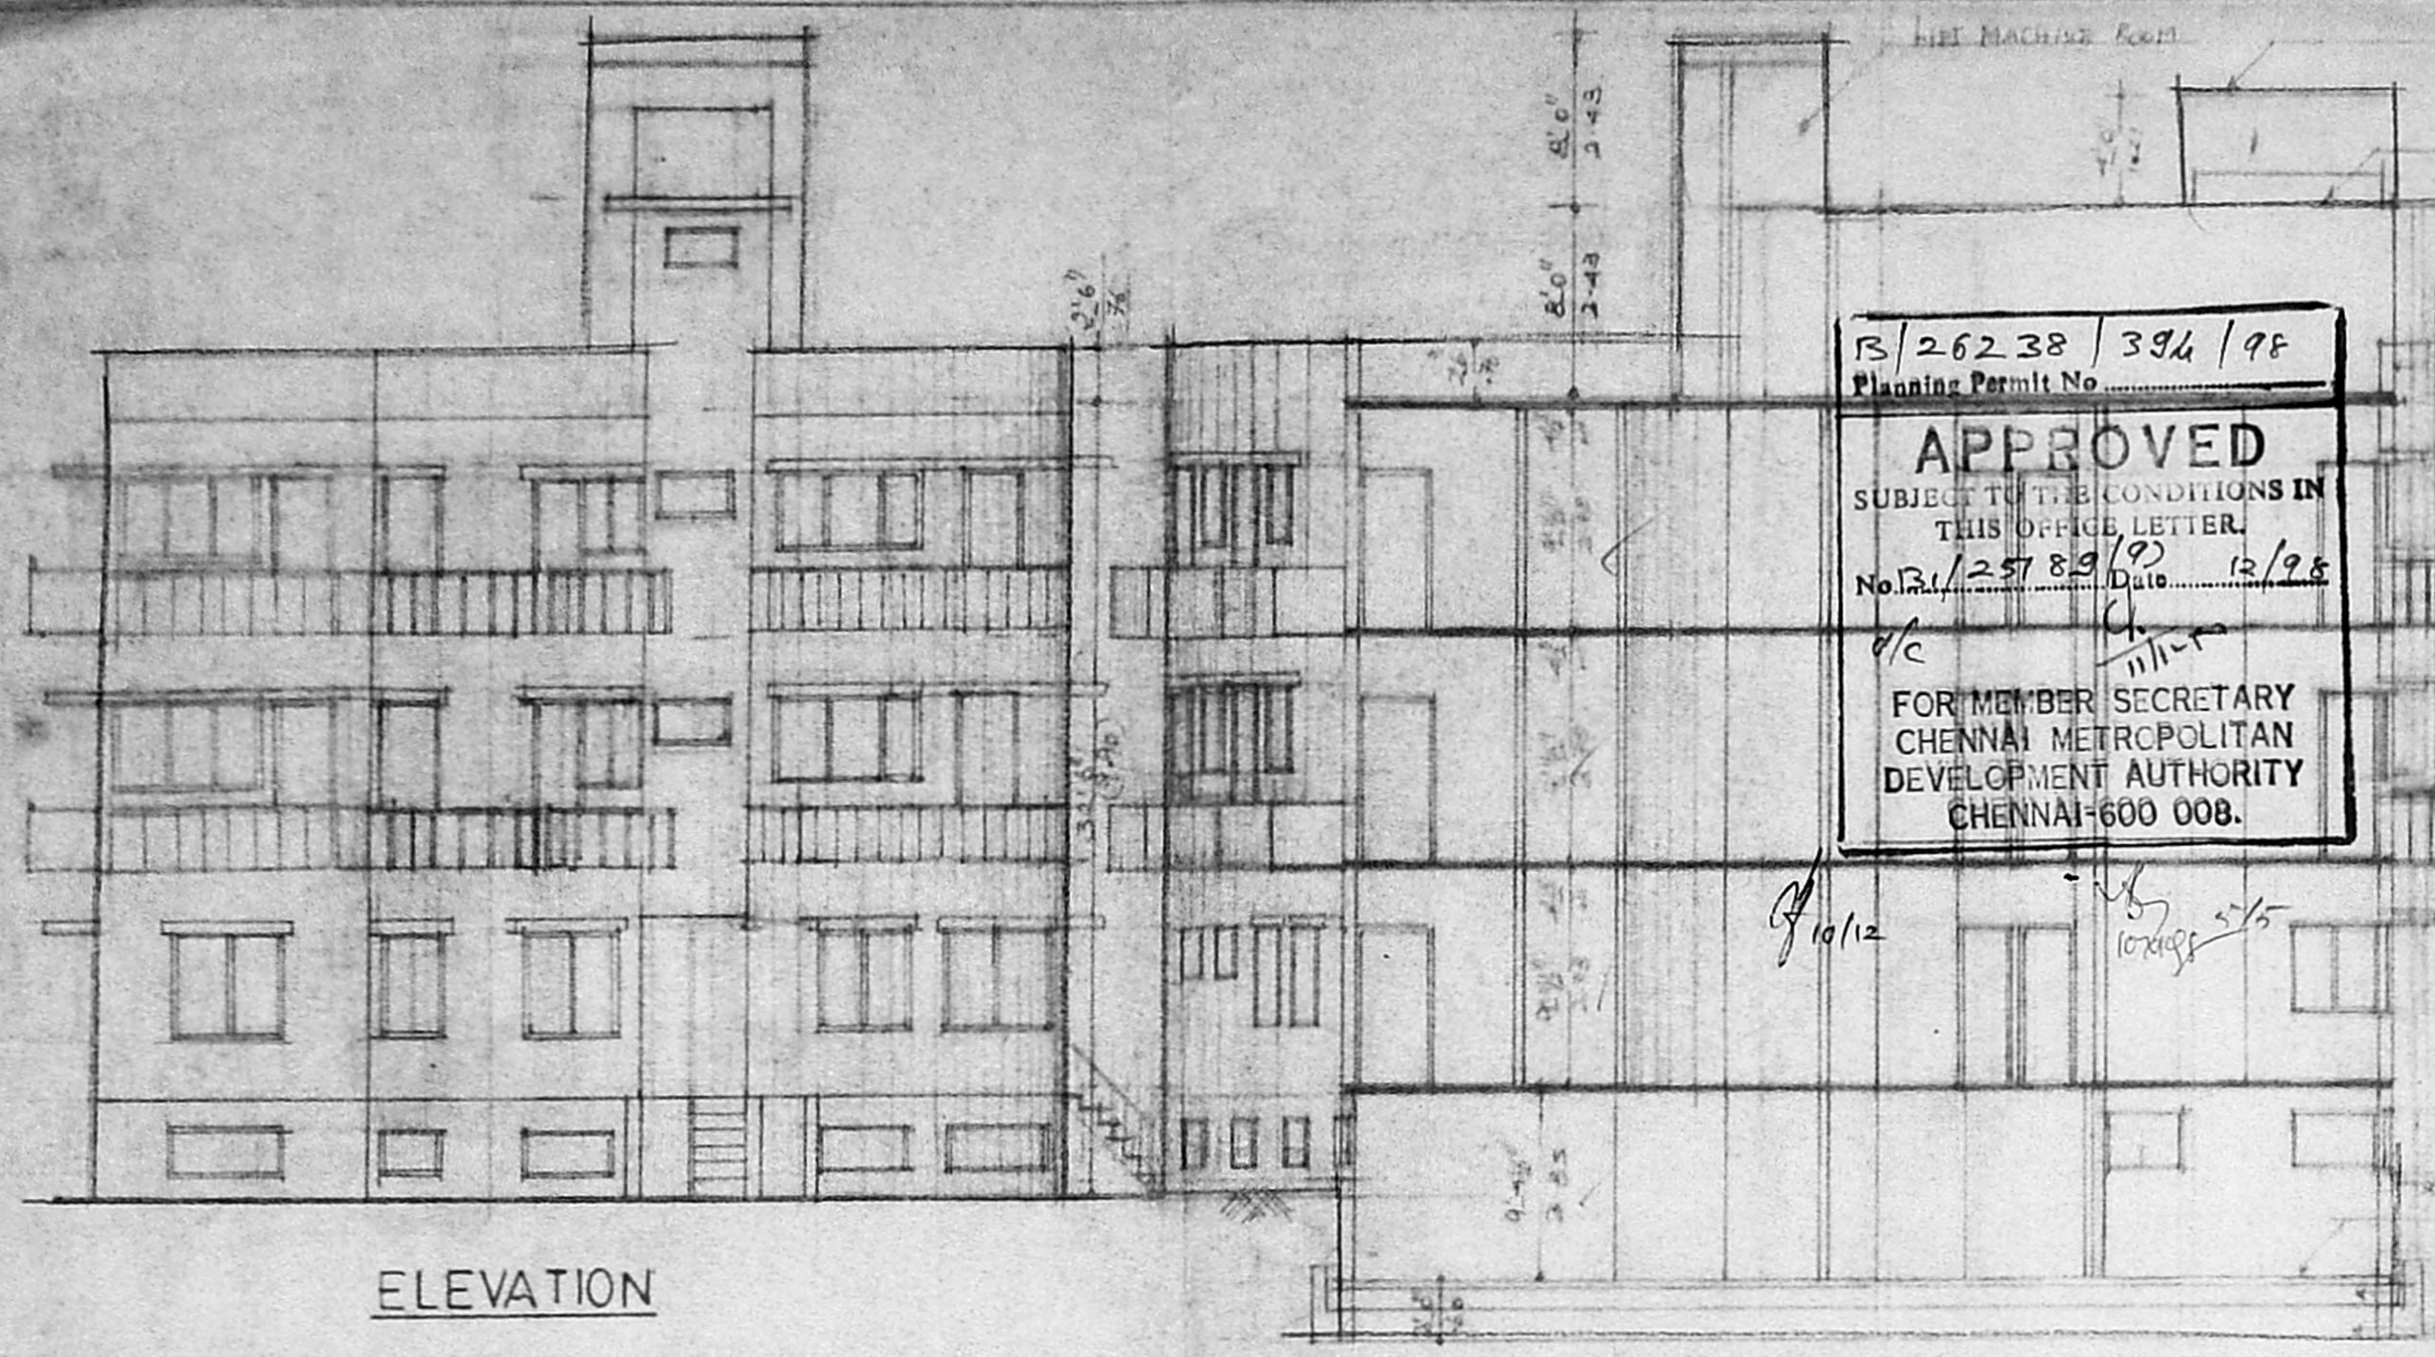

ELEVATION


IS/26238/394/9F
 Planning Permit No.
APPROVED
 SUBJECT TO THE CONDITIONS IN THIS OFFICE LETTER.
 No. 21/25789/99 Dt. 12/95
 FOR MEMBER SECRETARY CHENNAI METROPOLITAN DEVELOPMENT AUTHORITY CHENNAI-600 008.

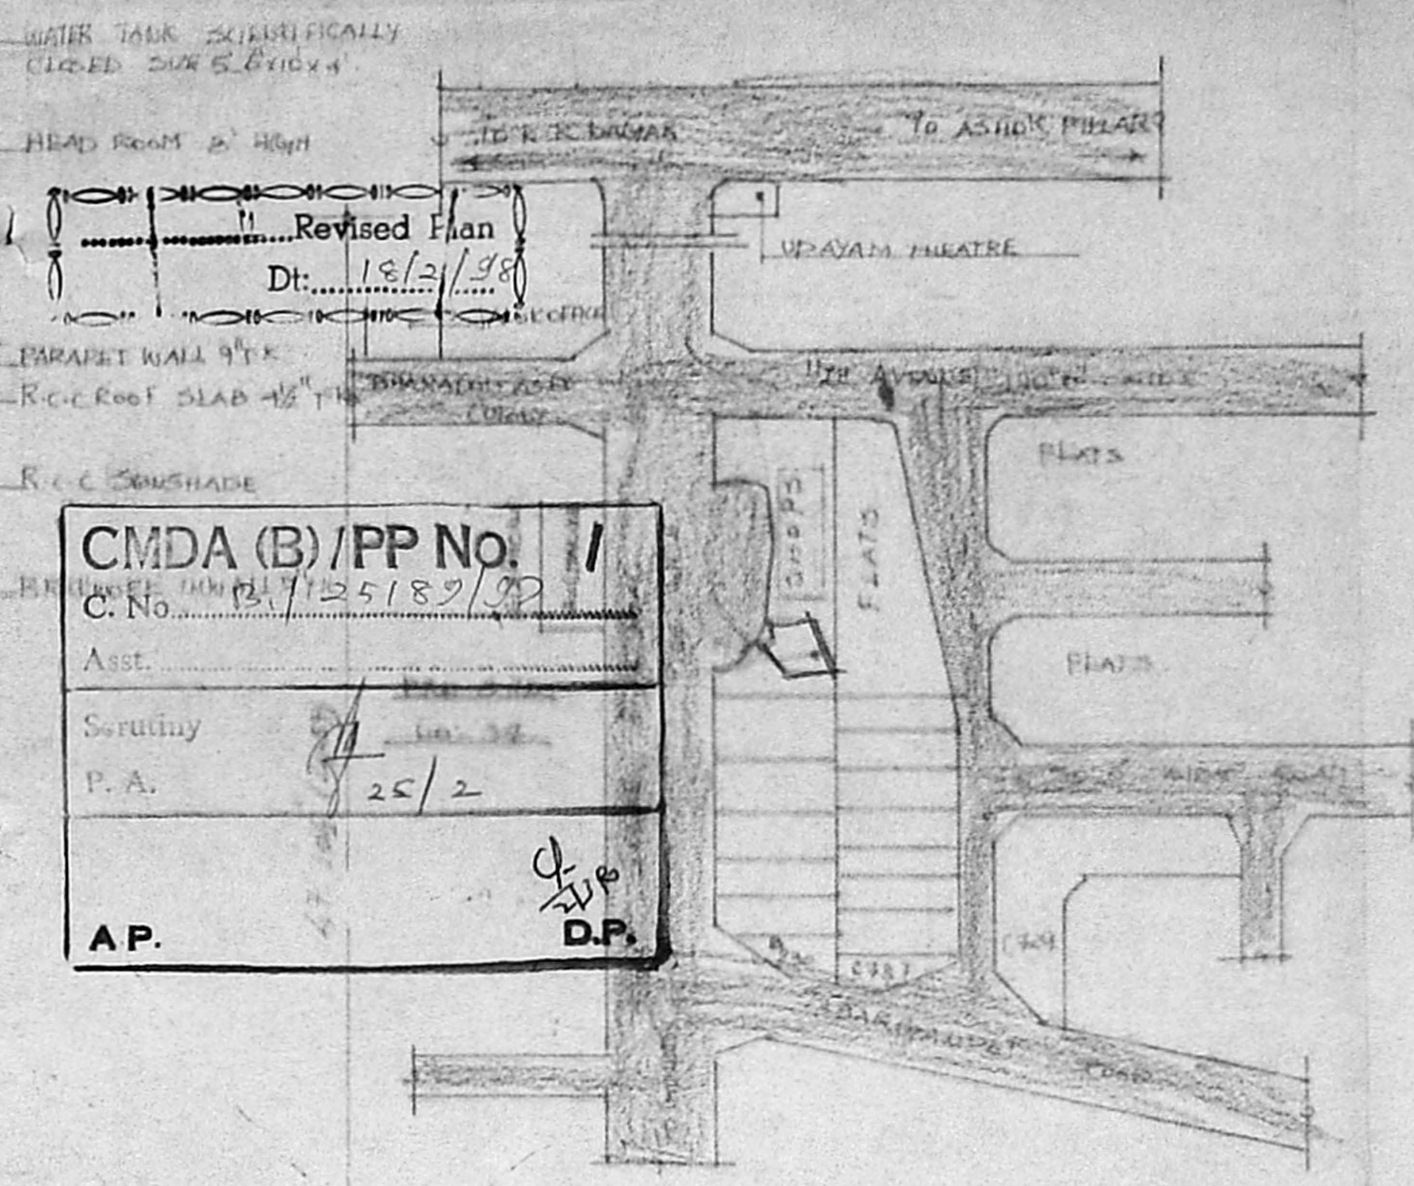


KEY PLAN

Revised Plan
 Dt. 12/95
CMDA (B)/PP No. 1
 C. No. 125189/99
 Asst. Secretary
 P. A. 25/2
 A.P. D.P.


RCC FOUNDATION DETAIL

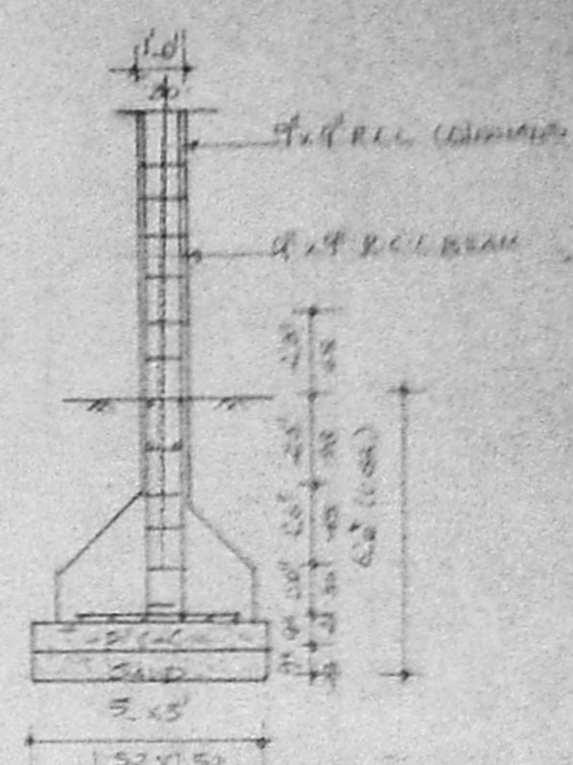

PERCOLATION PIT

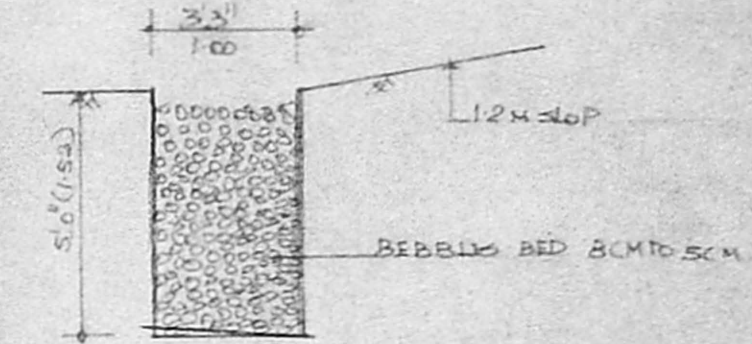

SECTION ON OP

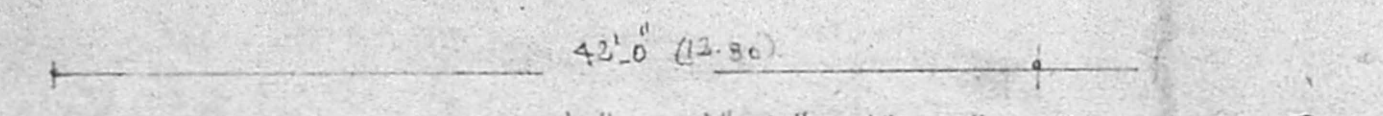

JOINERY DETAILS

D1 DOOR 7.0 x 3.0	2.15 x 1.05
D2 DOOR 7.0 x 3.0	2.15 x 1.05
D3 DOOR 7.0 x 3.0	2.15 x 1.05
W1 WINDOW 6.0 x 4.0	1.82 x 1.05
W2 WINDOW 4.0 x 3.0	1.21 x 1.05
V1 VENTILATOR 1.0 x 1.0	0.45 x 0.45
V2 VENTILATOR 1.0 x 1.0	0.45 x 0.45
D4 WINDOW 2.0 x 3.0	1.48 x 1.05

AREA DETAILS

DESCRIPTION	AREA (S.F.F.T)	m ²
PLOT EXTENT	4040.00	375.165
BASE FLOOR AREA	1474.12	137.60
G FLOOR AREA	1474.12	137.60
F FLOOR AREA	1474.12	137.60
S FLOOR AREA	1474.12	137.60
BALCONY AREA	532.00	49.62
TOTAL AREA	6430.48	597.62
PLC 36% FS-2 1457		

COLOUR INDEX

PROPOSED	(Symbol)
ROAD	(Symbol)
BOUNDARY	(Symbol)

SCALE 1/80

DATE 8-10-97

BHARANI PLANNERS


NO. 27 FIRST FLOOR,
 VELACHERY MAIN ROAD,
 VELACHERY, CHENNAI-42
 PH-432097

OWNER


(Signature) P.A. Holder

LICENSED SURVEYOR


S. Senthil Kumar
 S. SENTHILKUMAR, B.E., A.I.A.
 Registered Architect - CA/94/17743
 Council of Architecture,
 Licensed Surveyor - R.A. 318
 Corporation of Madras.

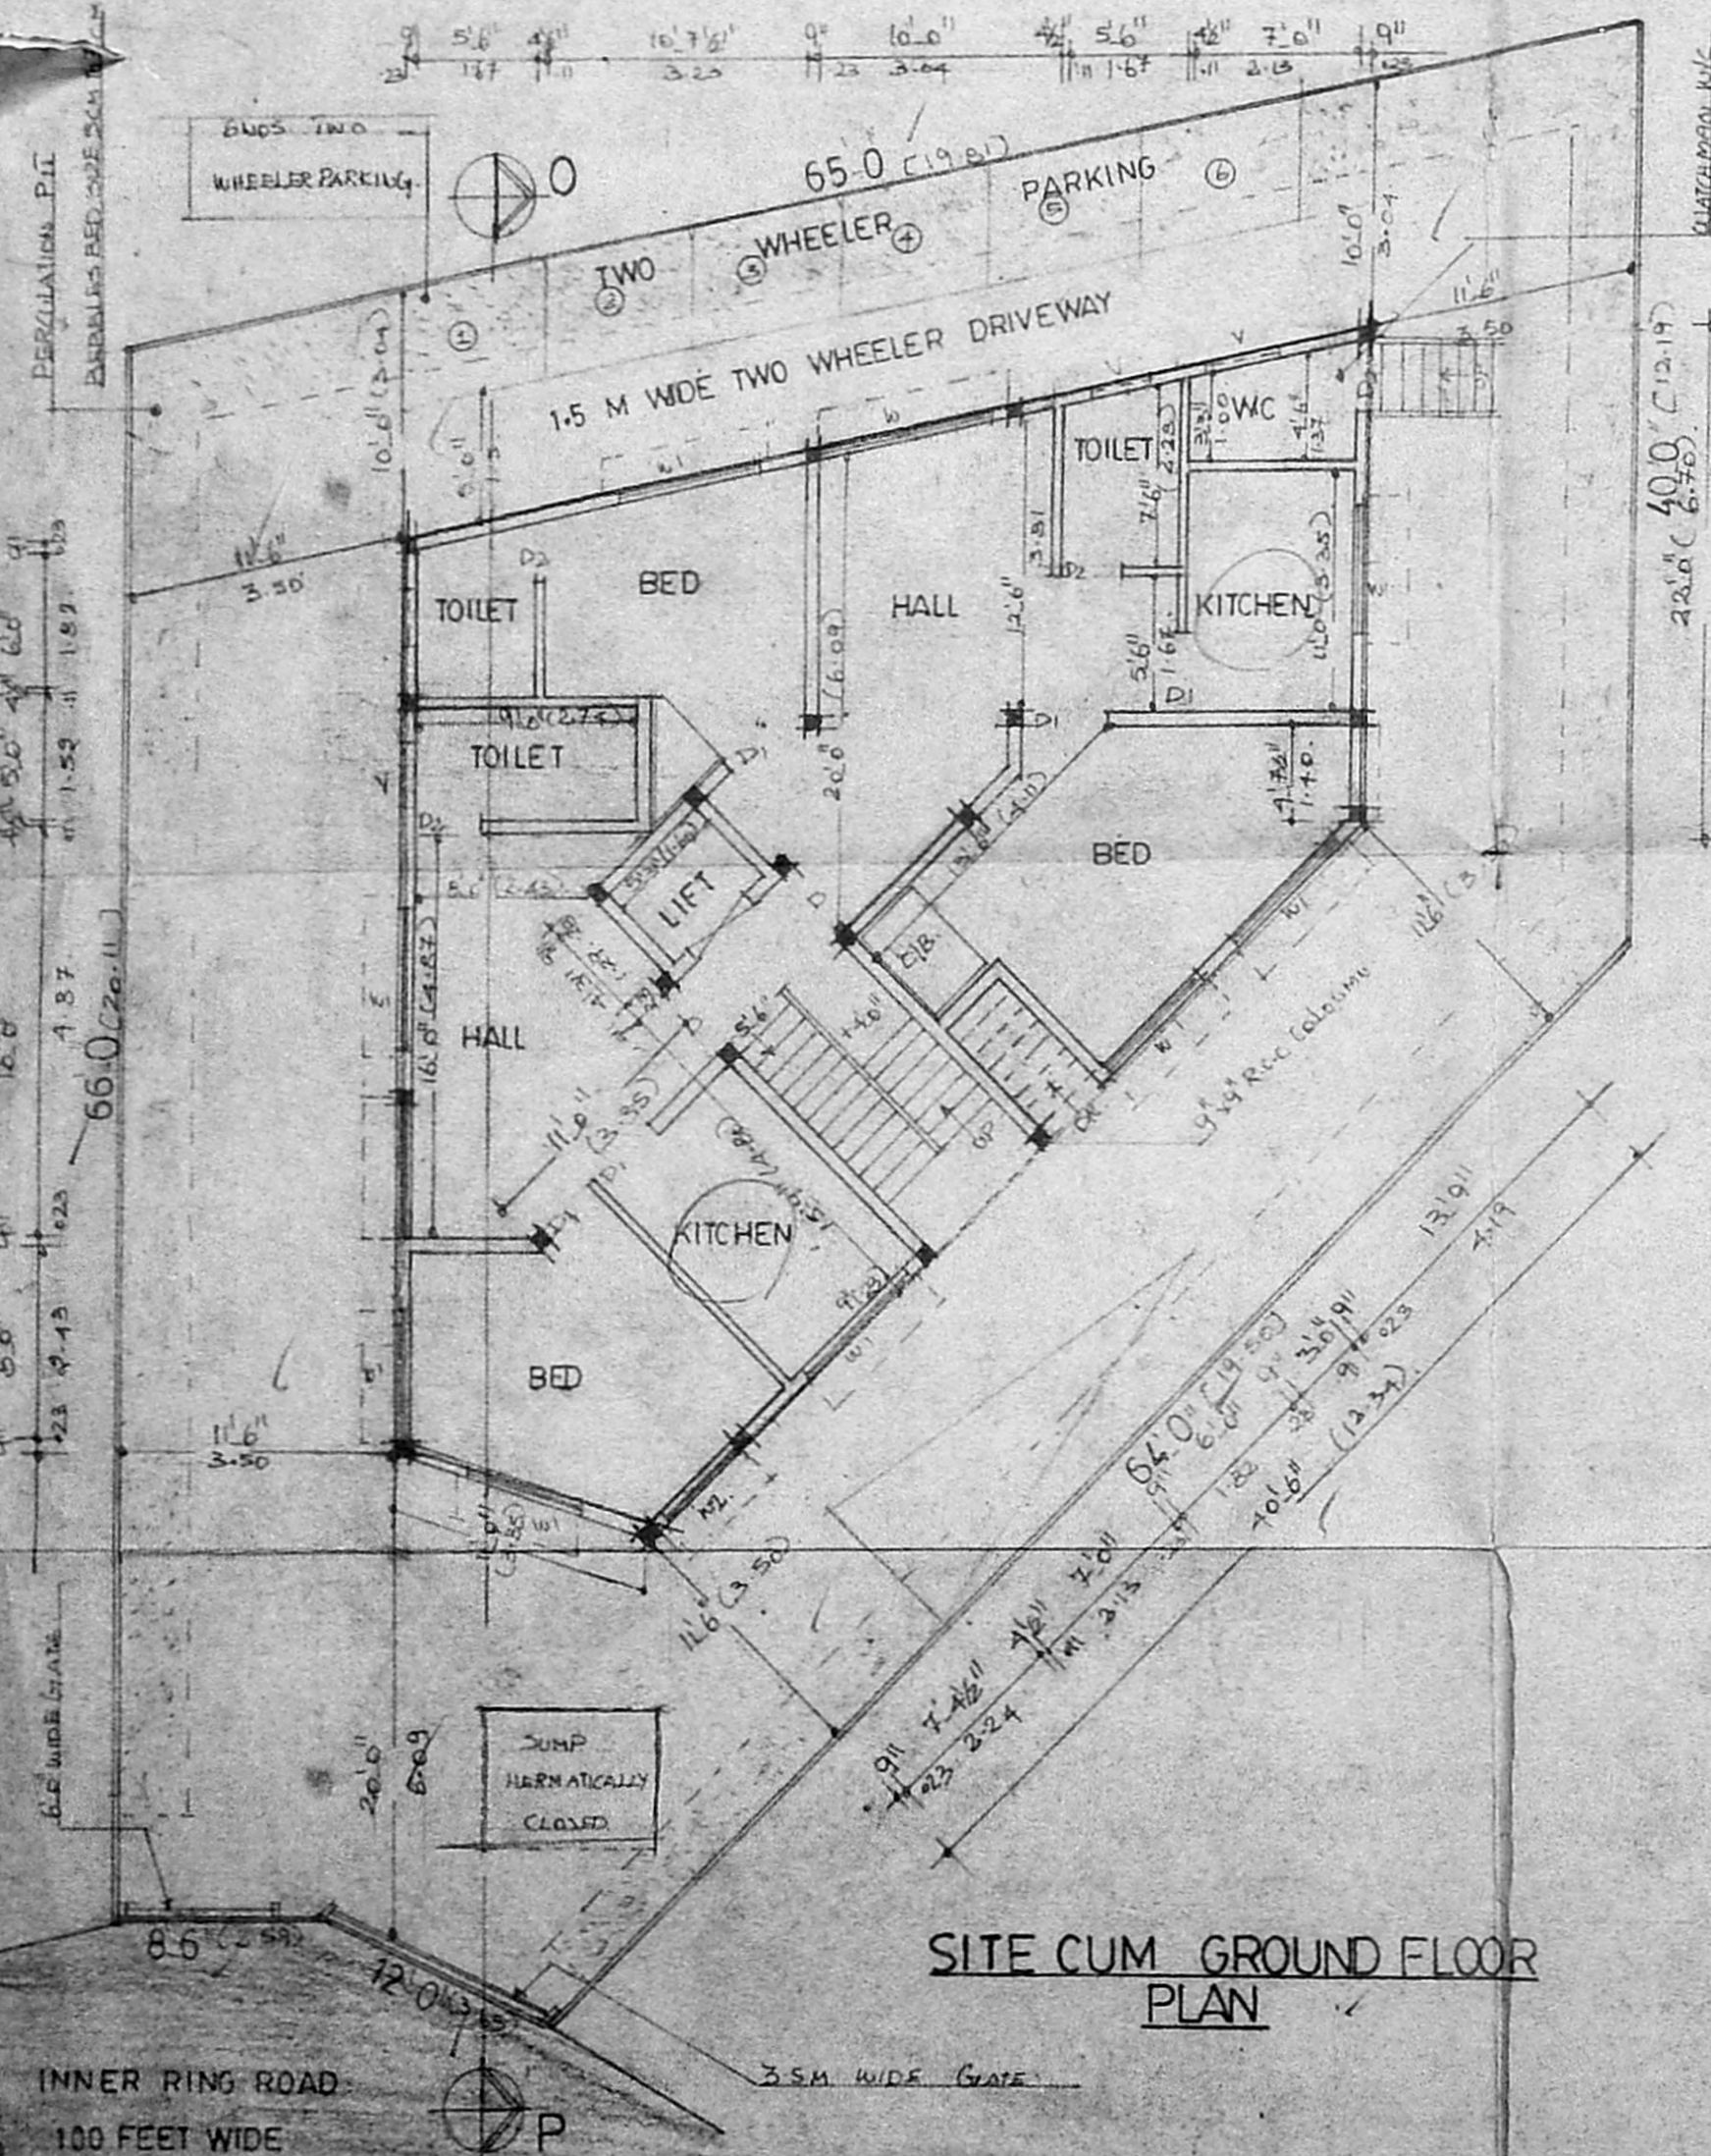


SITE CUM GROUND FLOOR PLAN

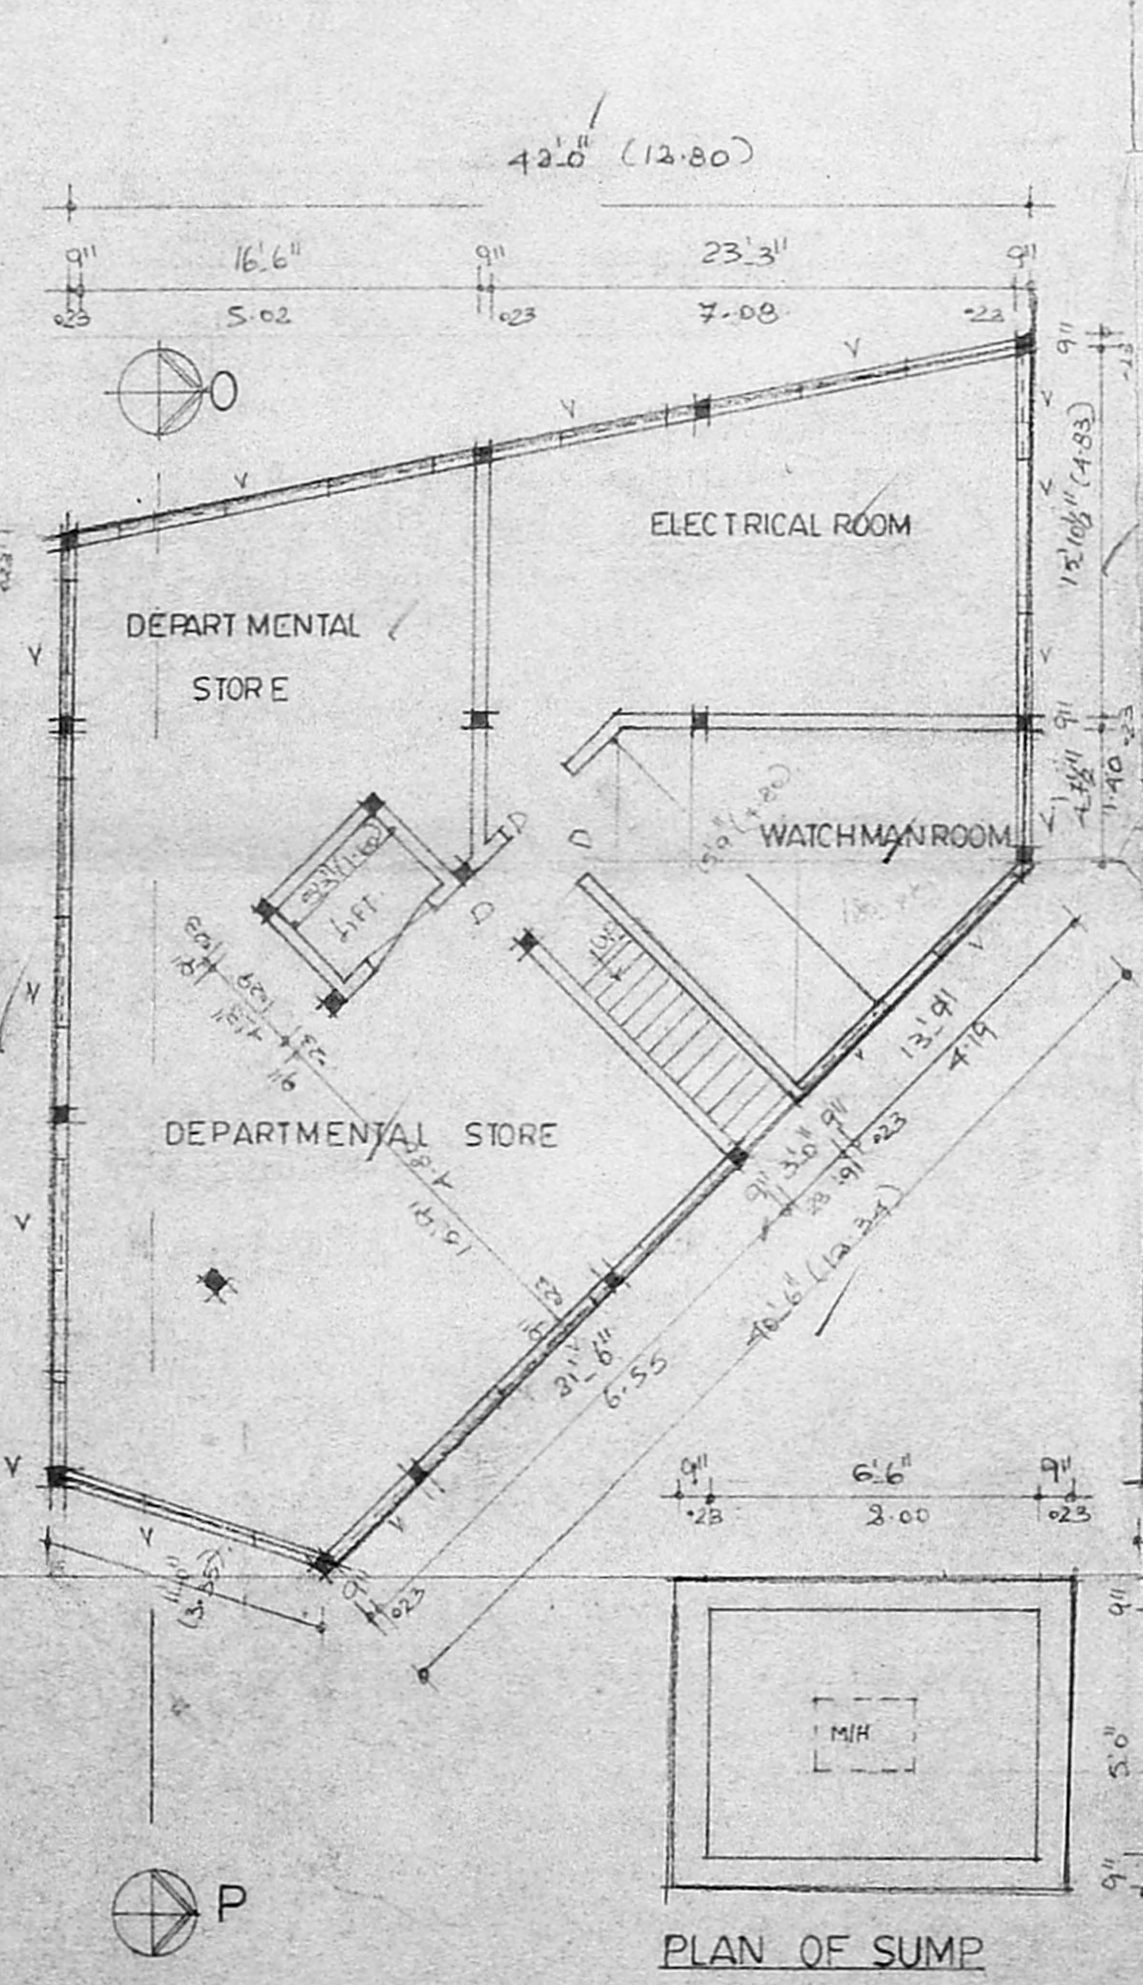

BASEMENT FLOOR PLAN

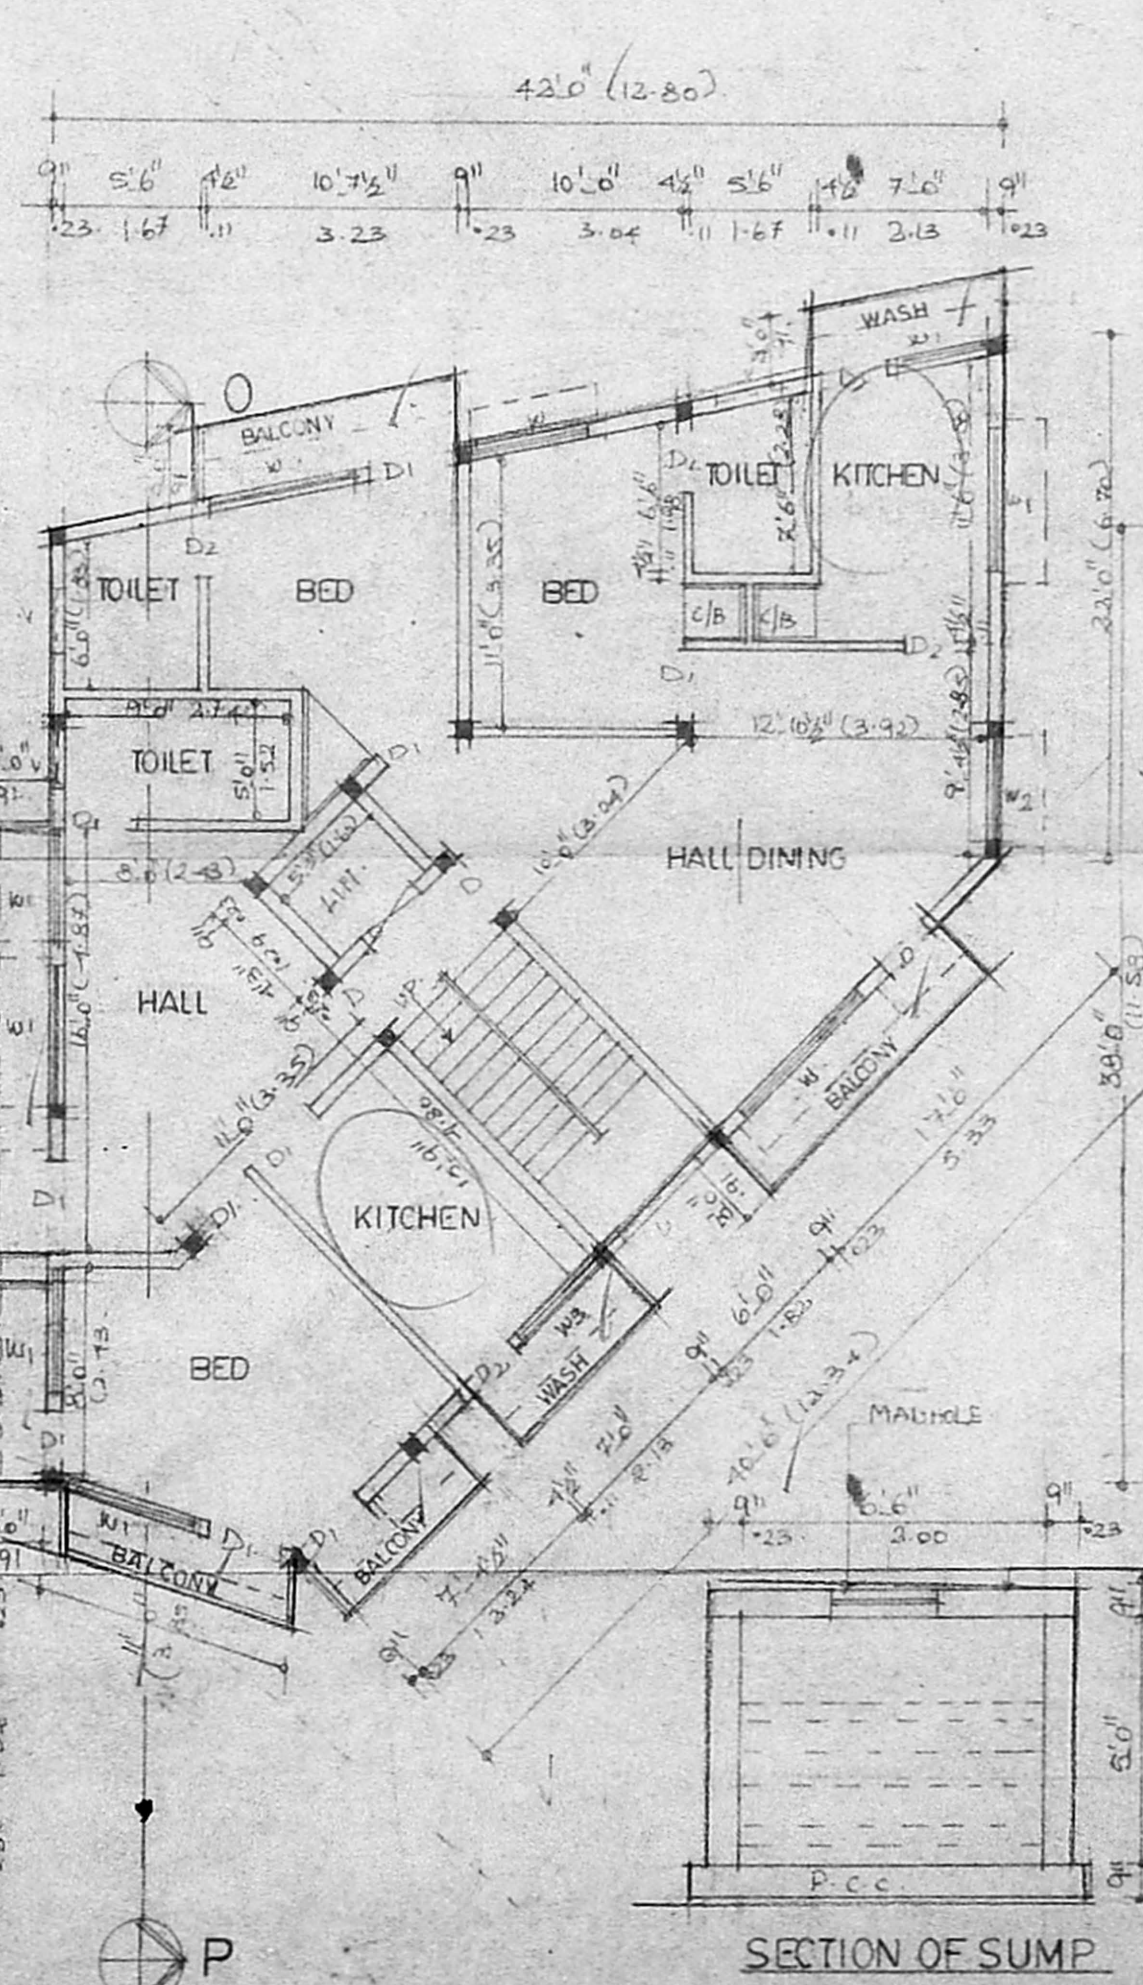


TYPICAL FLOOR PLAN [FIRST & SECOND]

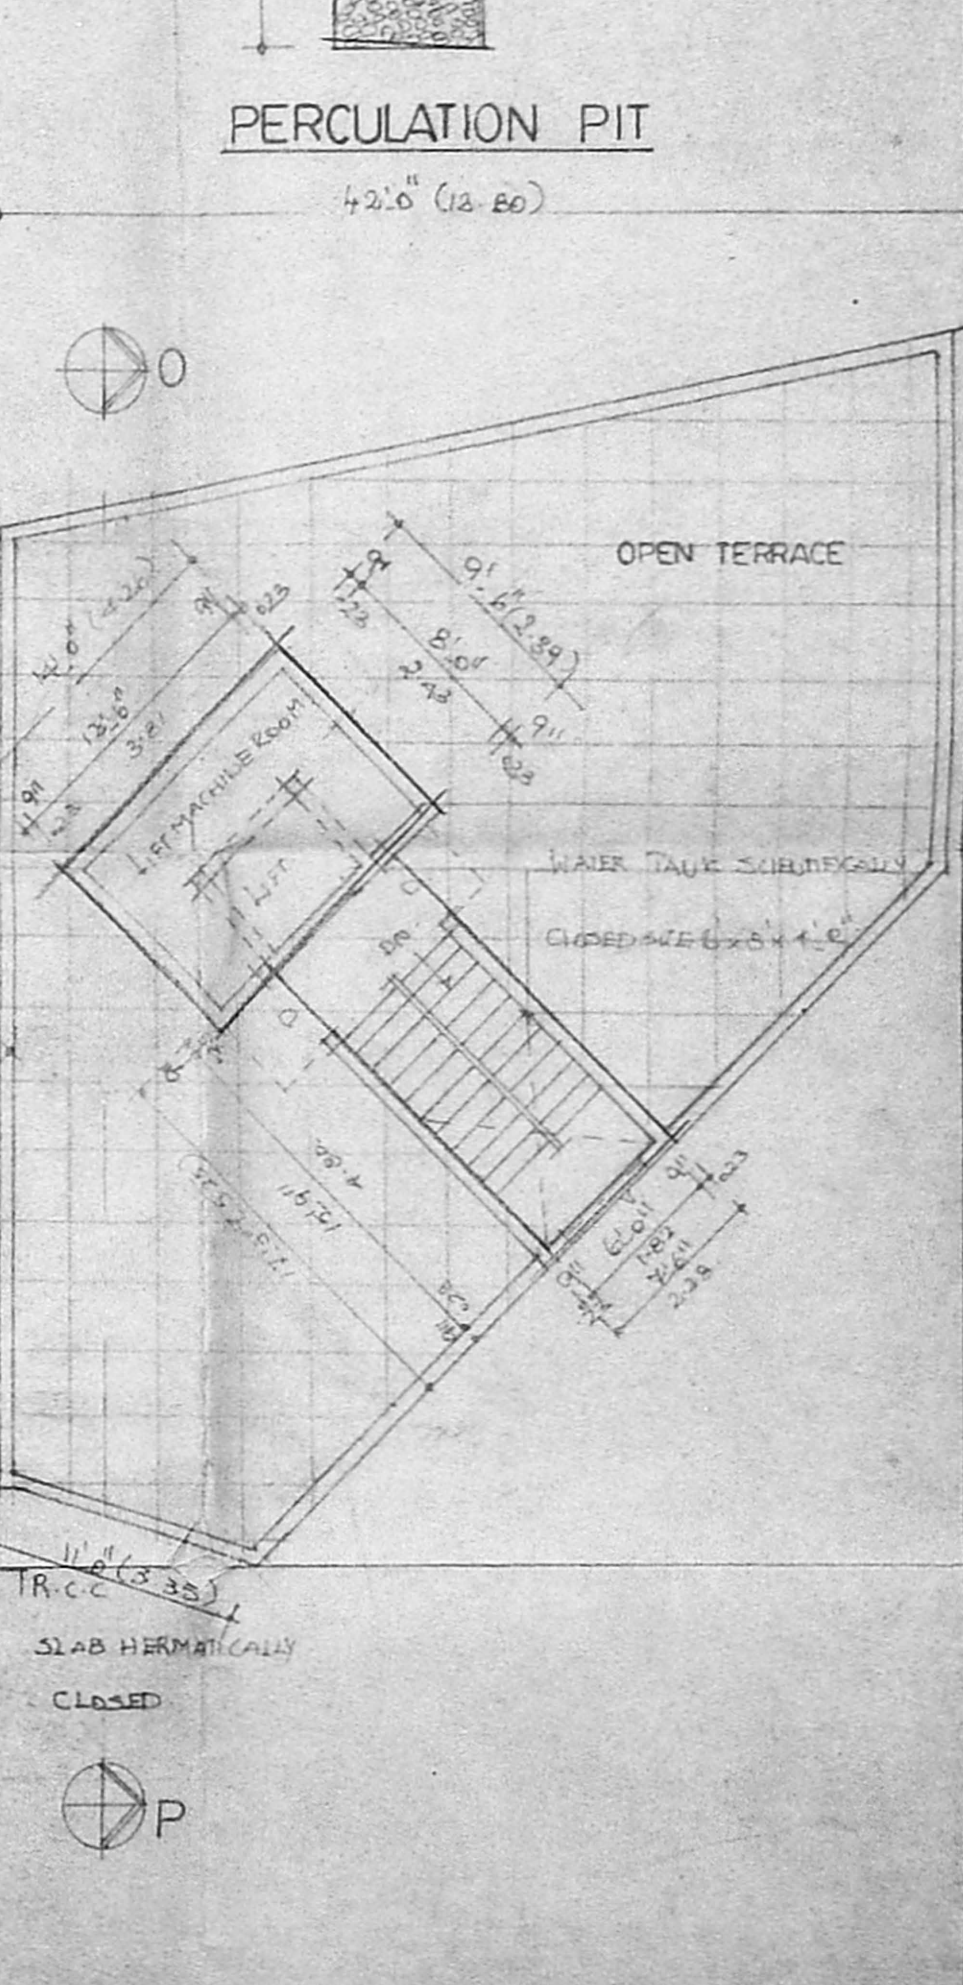

TERRACE FLOOR PLAN

PLAN OF SUMP

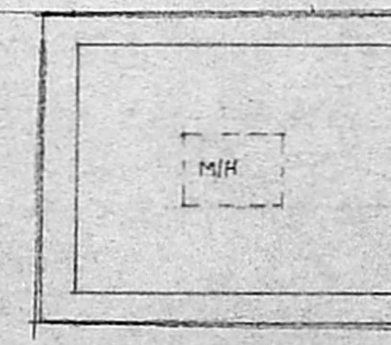

SECTION OF SUMP

