
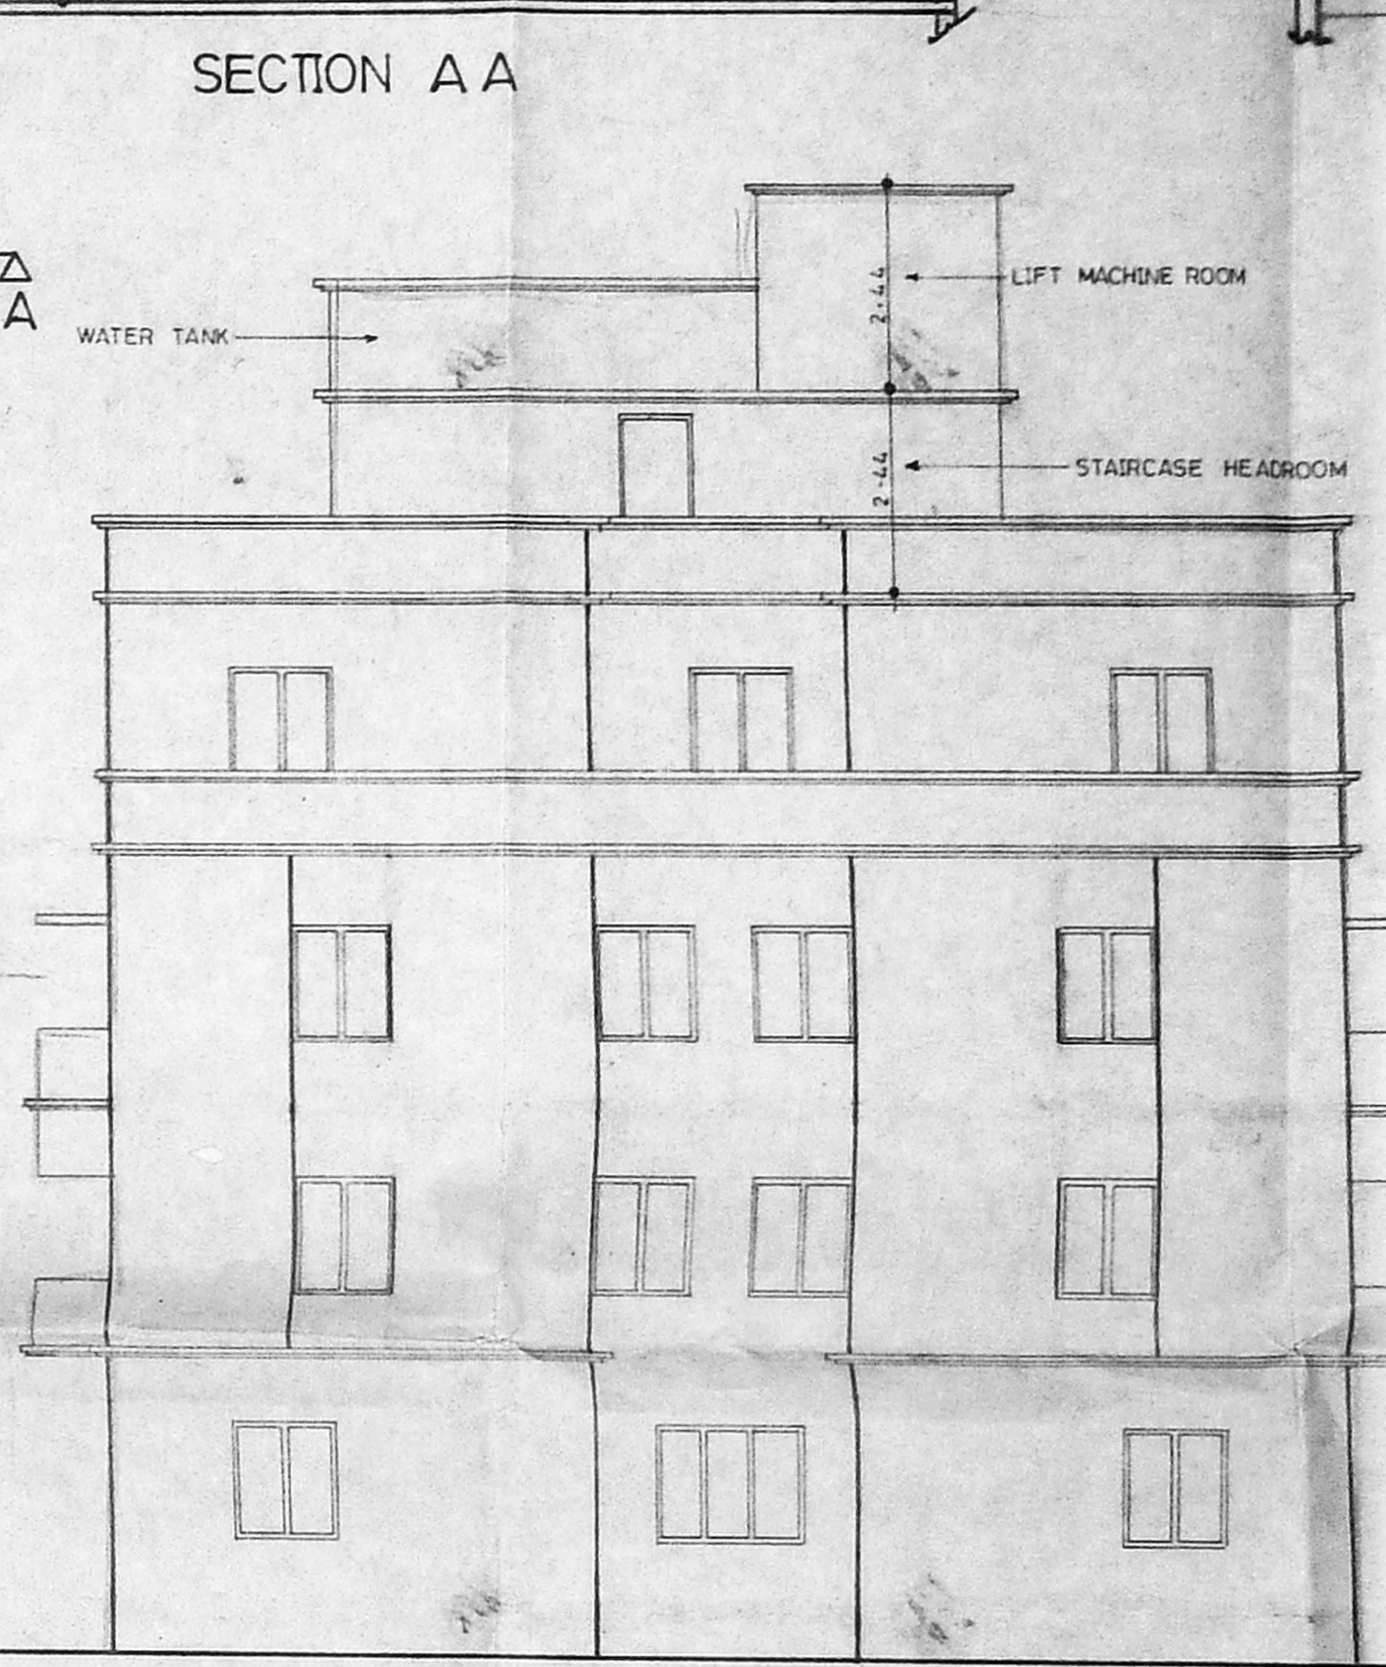
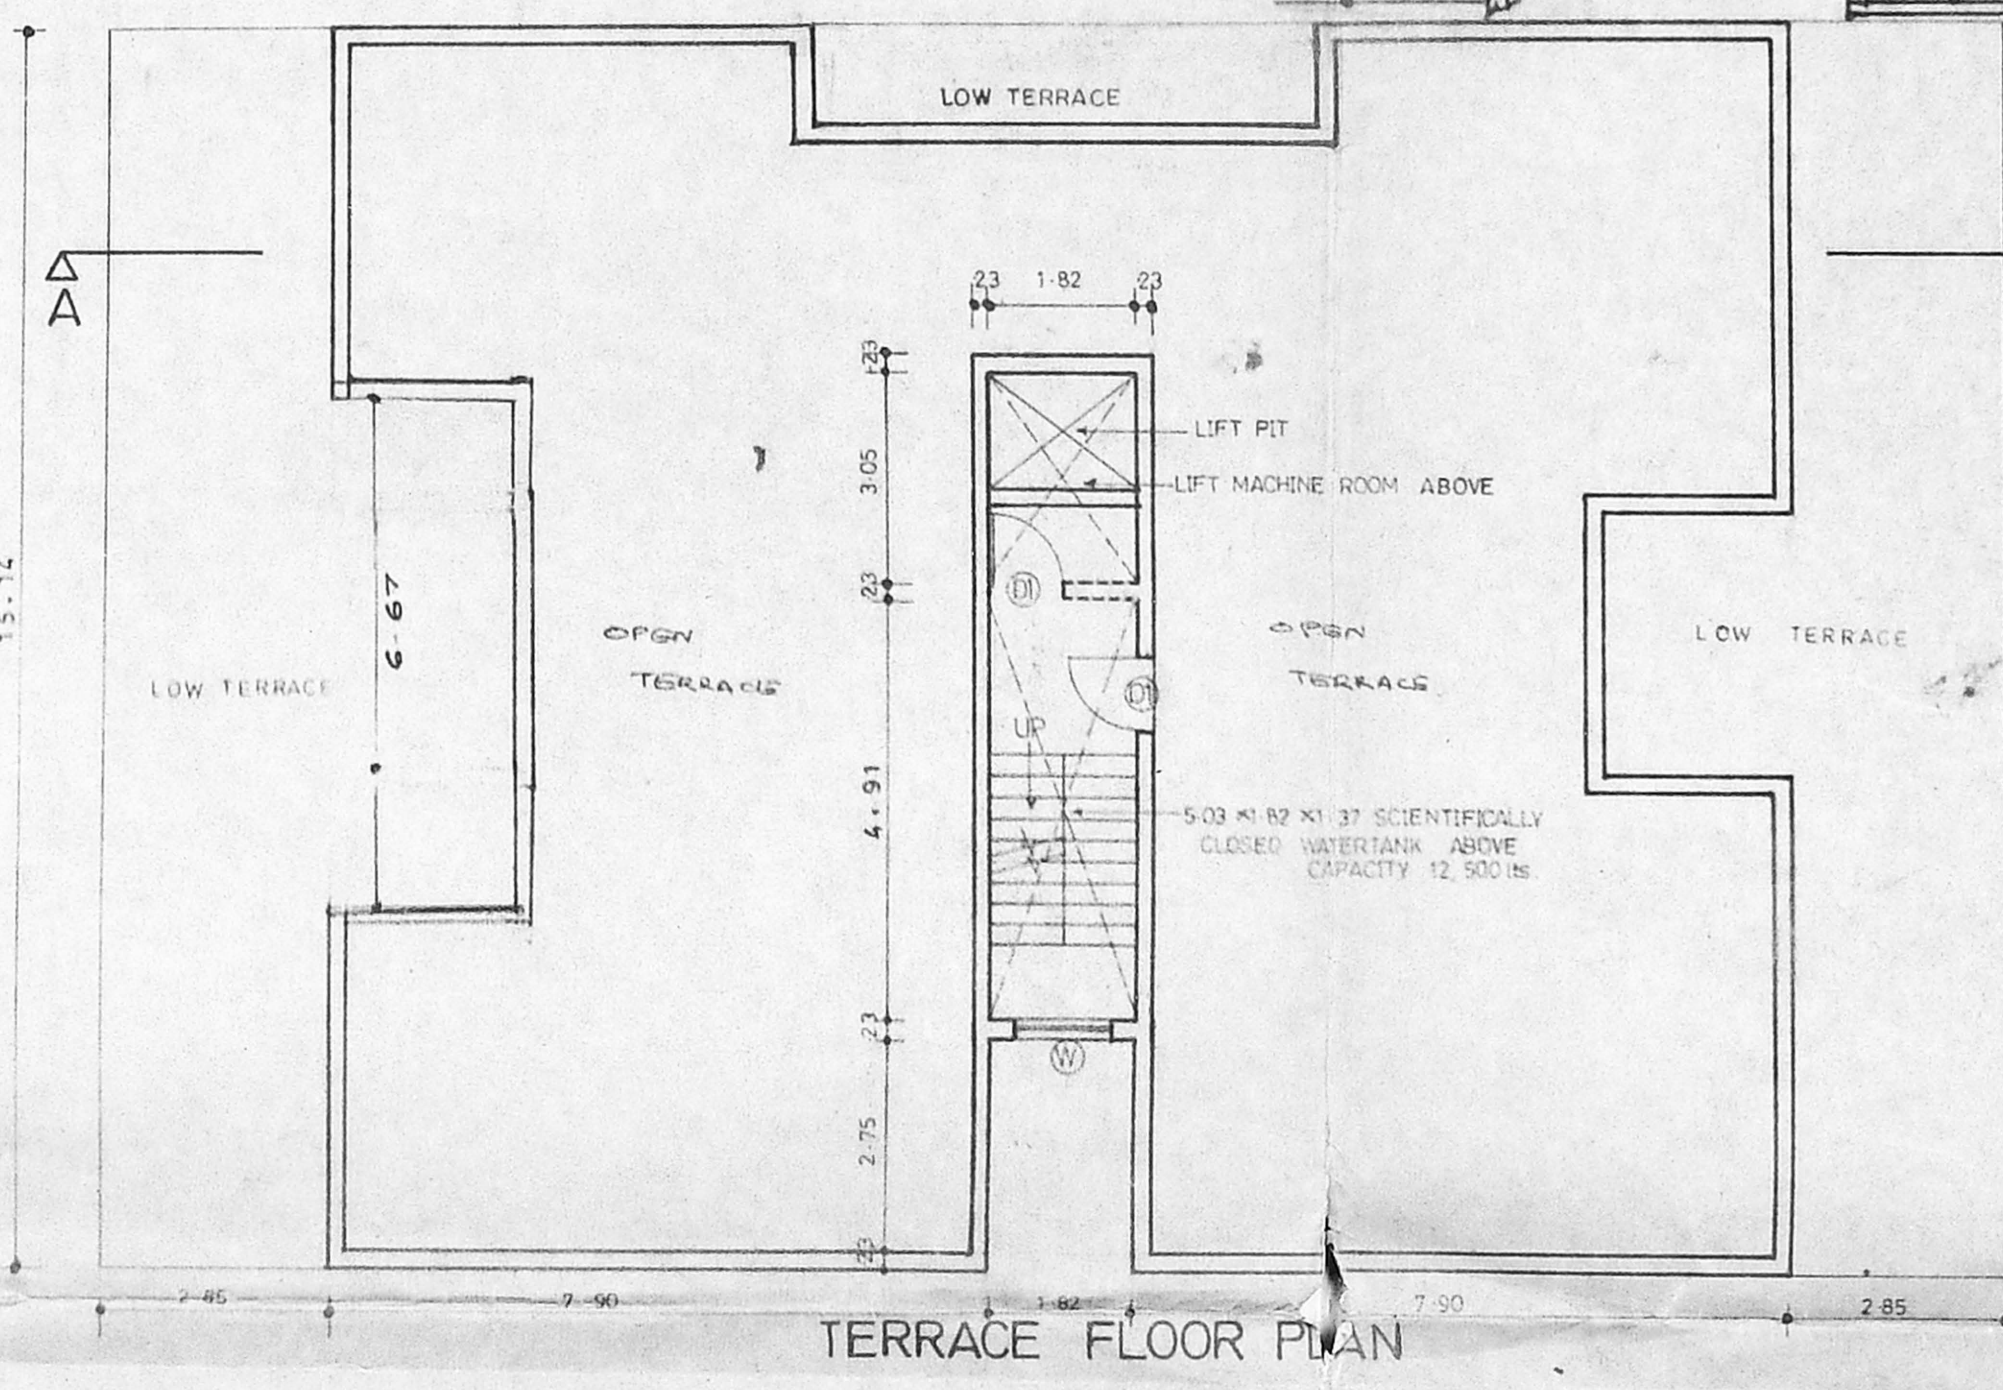
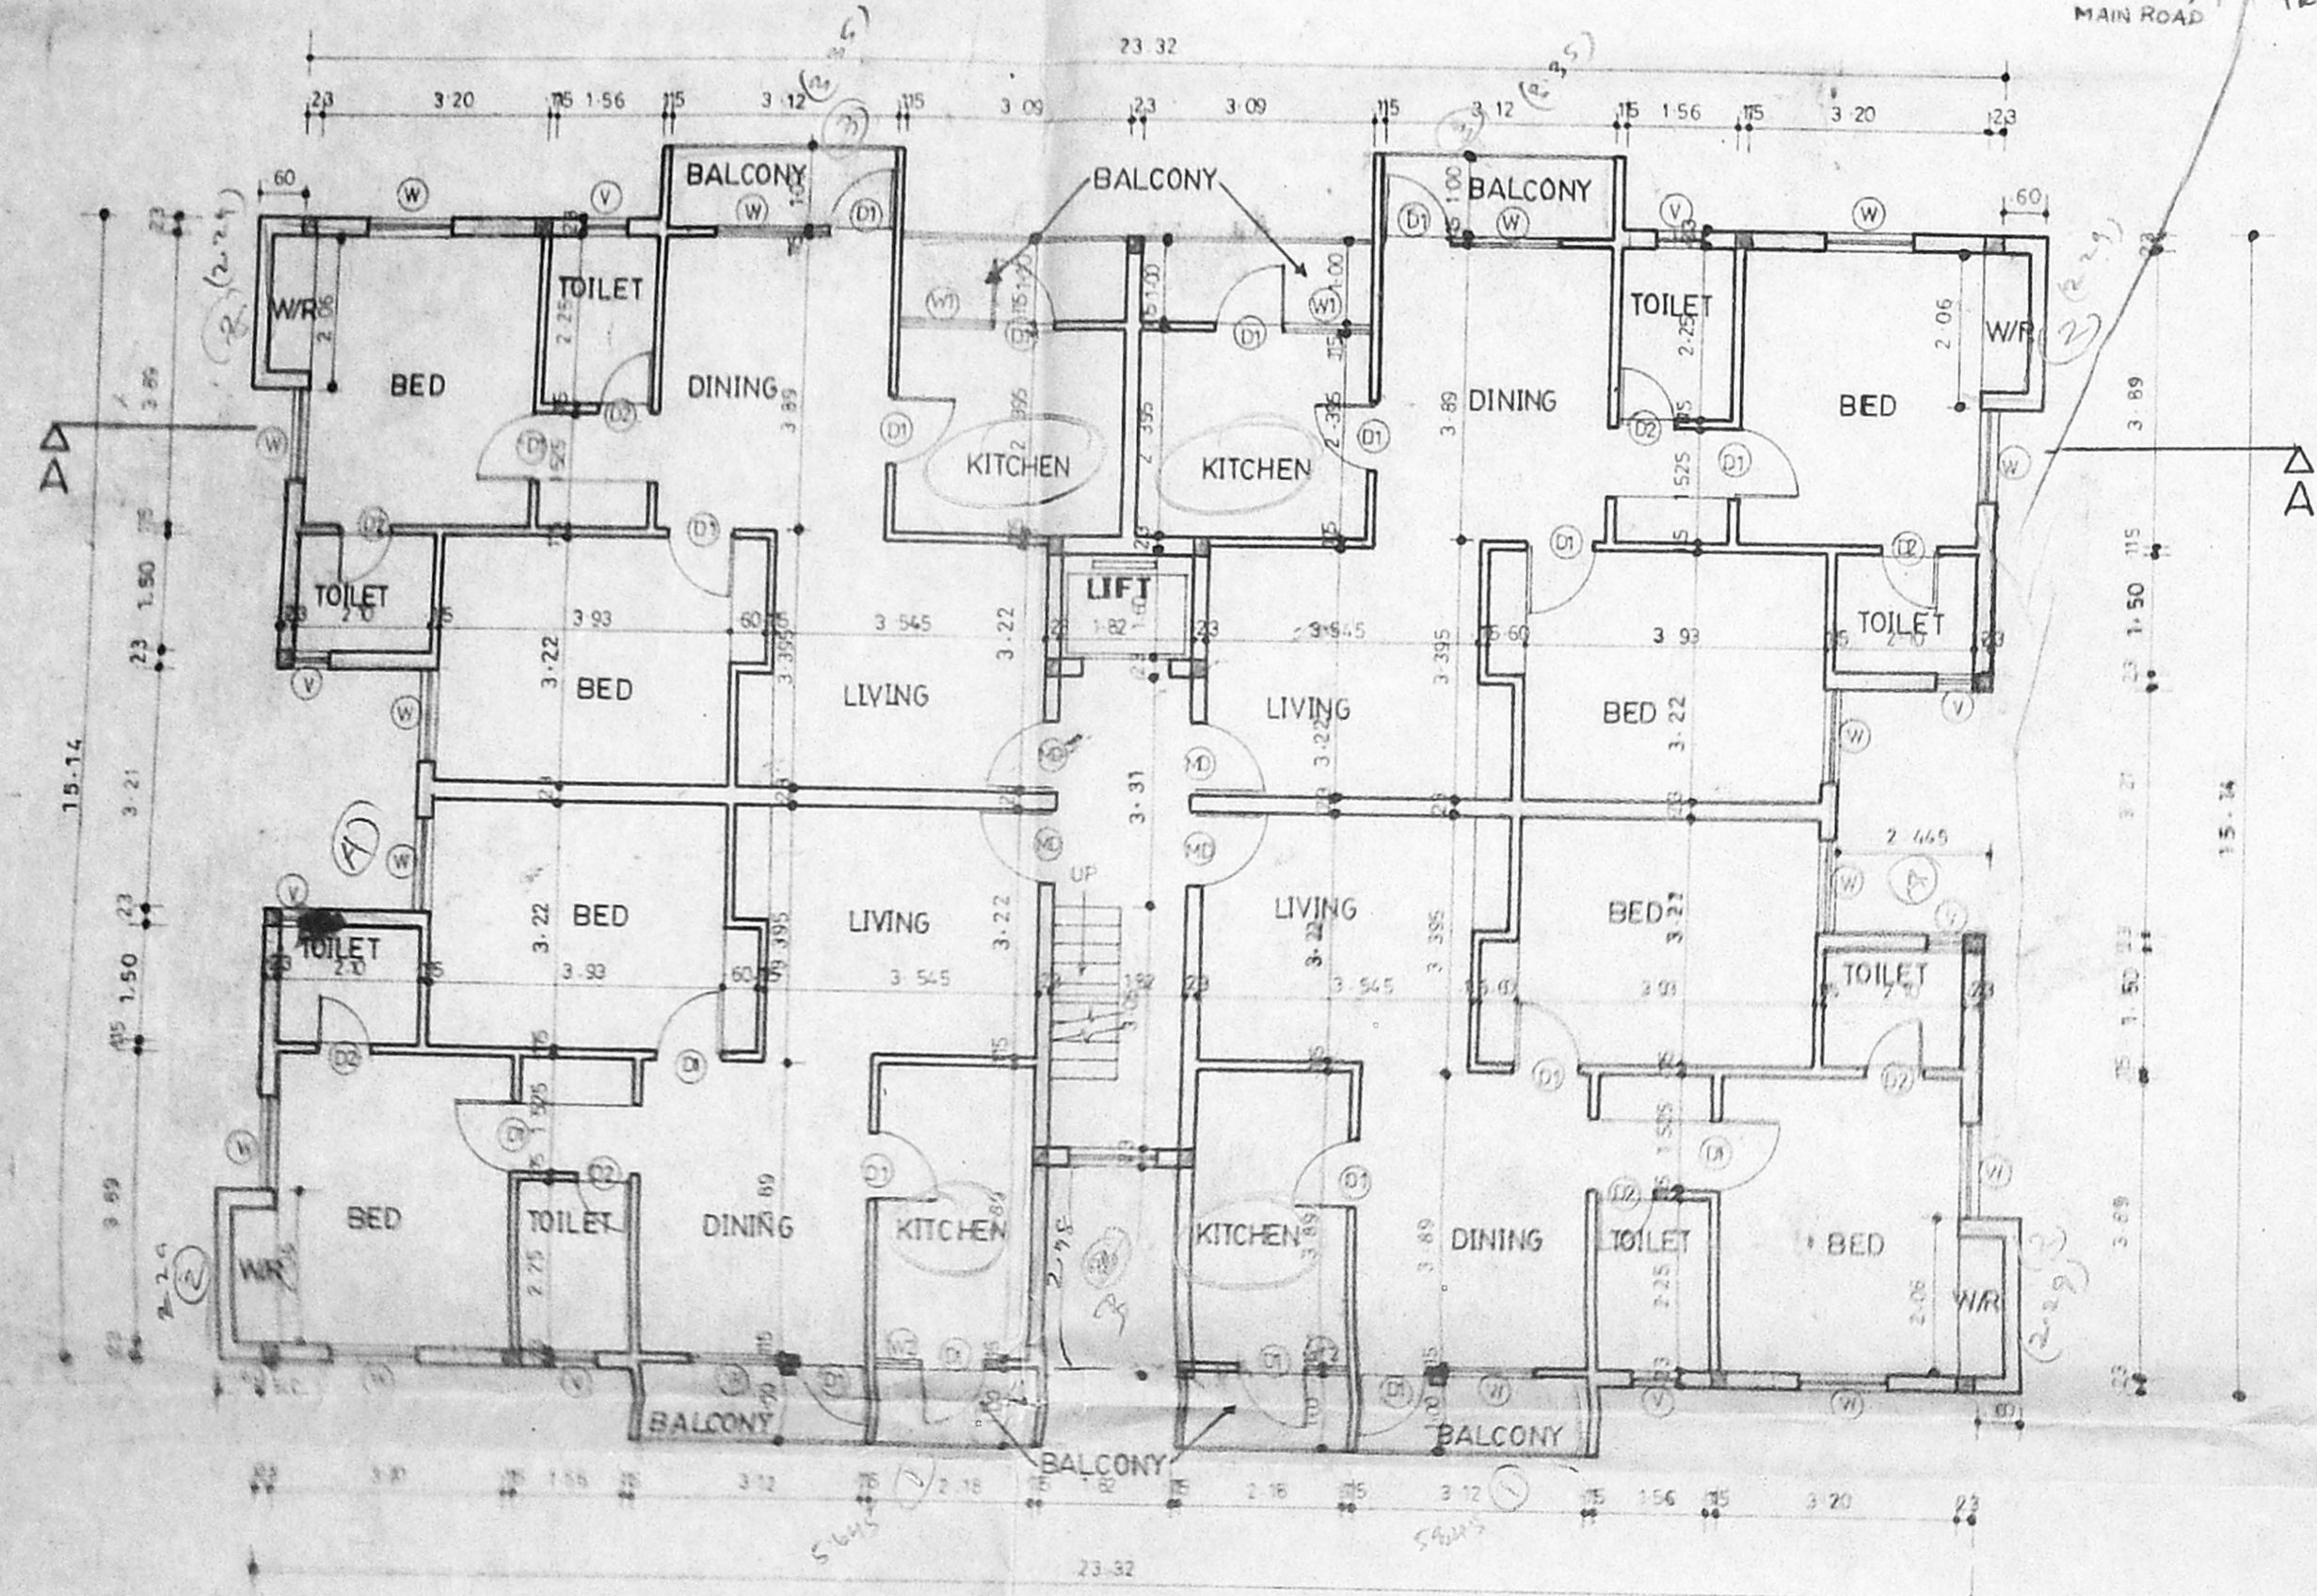
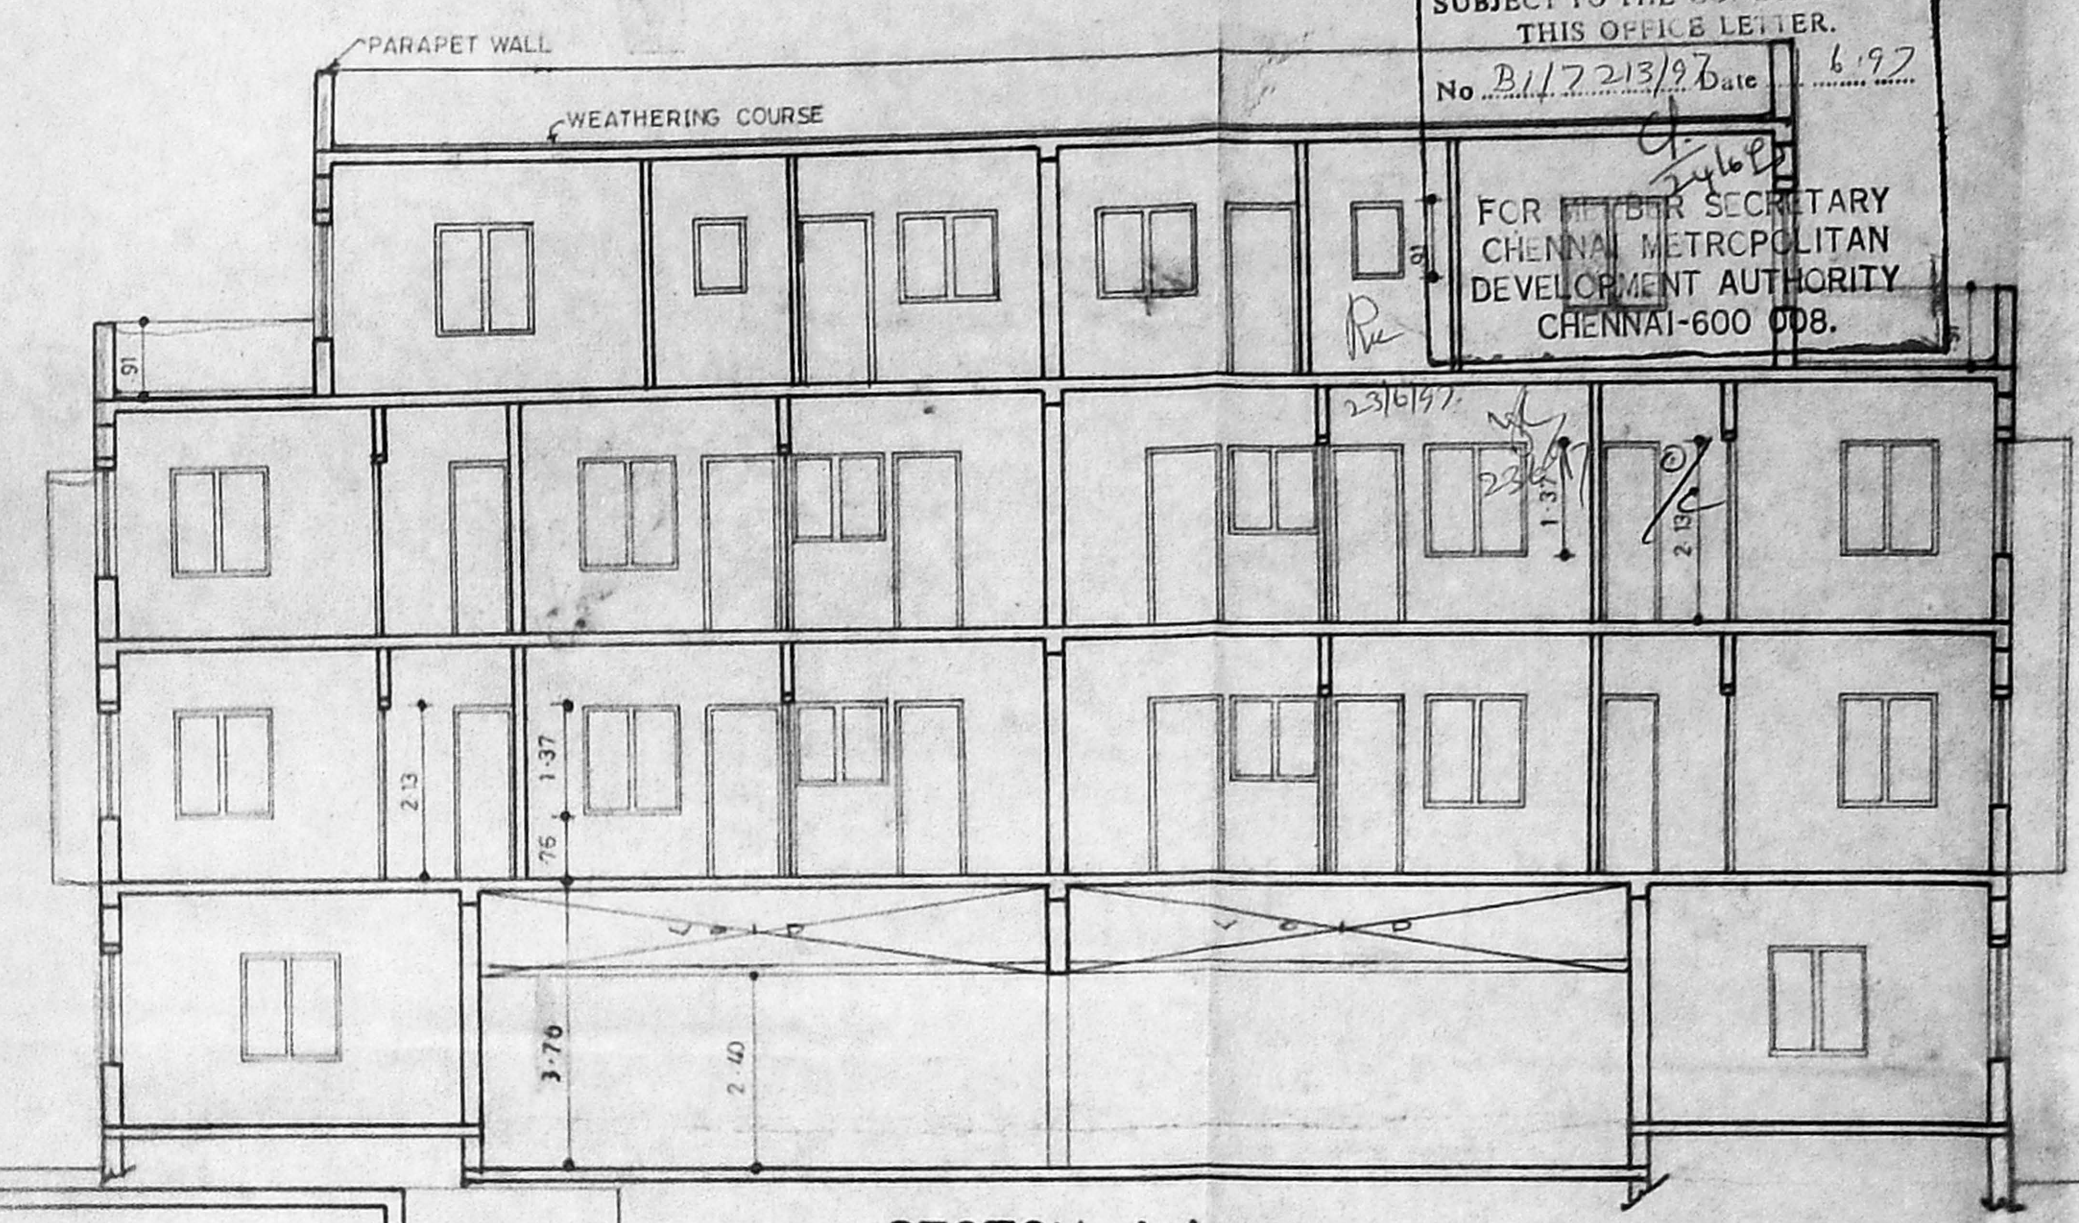
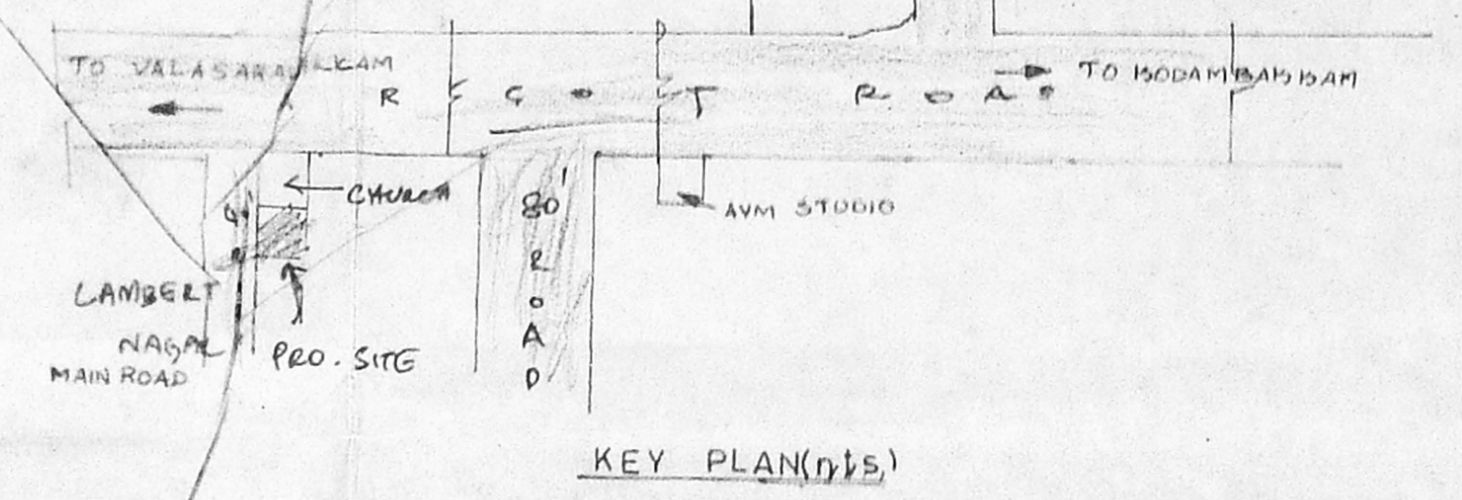


B/24778/228/97
 Planning Permit No.
APPROVED
 SUBJECT TO THE CONDITIONS IN
 THIS OFFICE LETTER.
 No. B/1/2213/2/6/16 6.97
 FOR THE SECRETARY
 CHENNAI METROPOLITAN
 DEVELOPMENT AUTHORITY
 CHENNAI-600 008.

PROPOSED BUILDING AT
 PLOT NO: 66, 67,
 LAMBERT NAGAR, S.NO: 186,
 187, 190/1&2, 191
 OF VIJAYABAKHAM VILLAGE,
 NAPER: 60002.
 T.S. NO 62, BLOCK 37,
 (AS PER F.M.B.)

CMDA (B)/PP NO. 1
 C. No. B/1/2213/97
 Asst. _____
 Scrutiny _____
 P.A. _____
 13/4/97
 A.P. _____

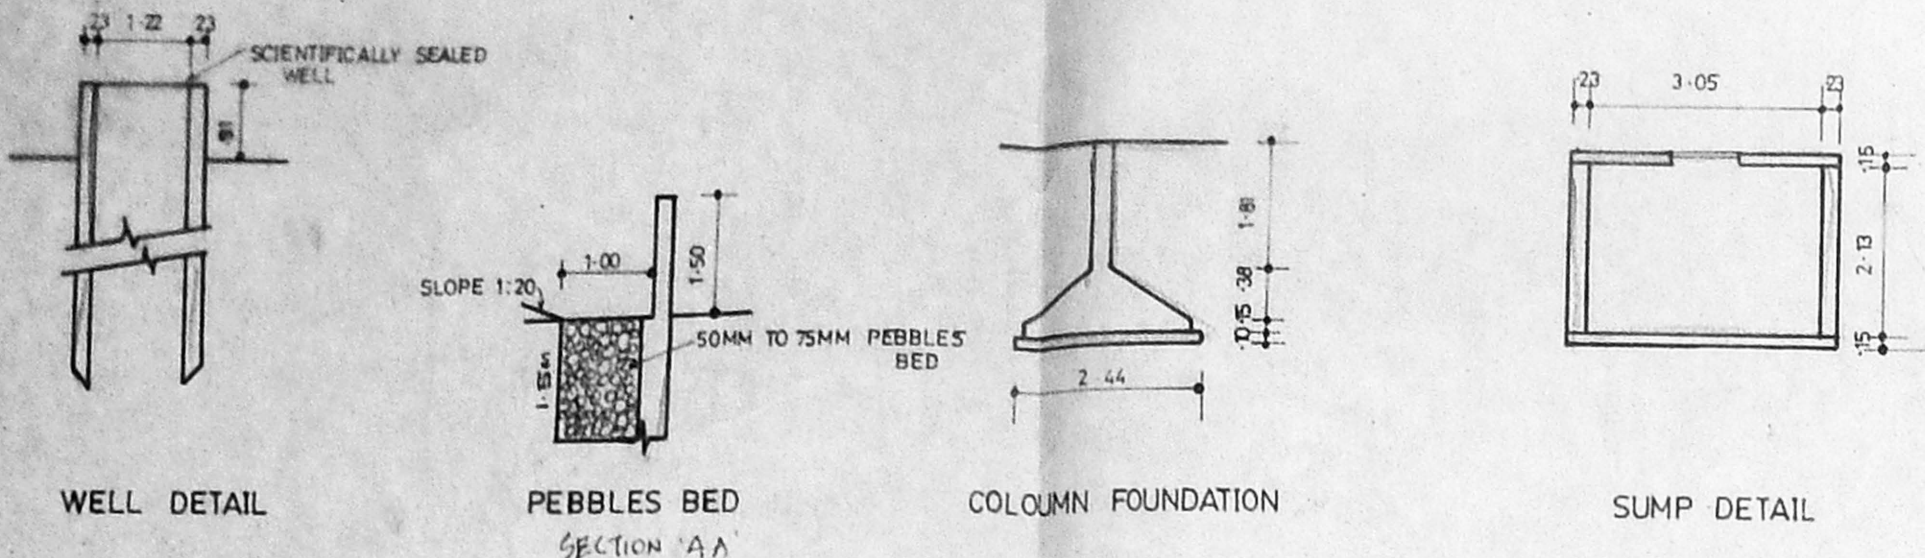

AREA STATEMENT

PLOT AREA	810.87	Sq. M.
FSI @ 1.5		
GROUND FLOOR	228.84	
I FLOOR	710.9	
II FLOOR	218.70	
TOTAL AREA	1158.44	
FSI	1.43	
PLOT COVERAGE	43.83%	
CAR PARK	Required 4 Provided 5	



SCHEDULE OF JOINERY

MD	WOODEN FLUSH DOOR	1.06 X 2.13
D1	DO	.91 X 2.13
D2	DO	.76 X 2.13
W	WOODEN GLAZED WINDOW	1.21 X 1.37
W1	DO	1.21 X 1.06
W2	DO	.60 X 1.06
W3	DO	1.82 X 1.37
V2	VENTILATOR	60 X 60
V	VENTILATOR	60 X 91

COLOUR INDEX

PROPOSED WORK	[Symbol]
BOUNDARY LINE	[Symbol]
SEWER LINE	[Symbol]
WATER LINE	[Symbol]
ROAD	[Symbol]

NORTH POINT [Symbol] DRAWN: G. R. A.
 DATE: 22.3.96 SCALE: 1:100

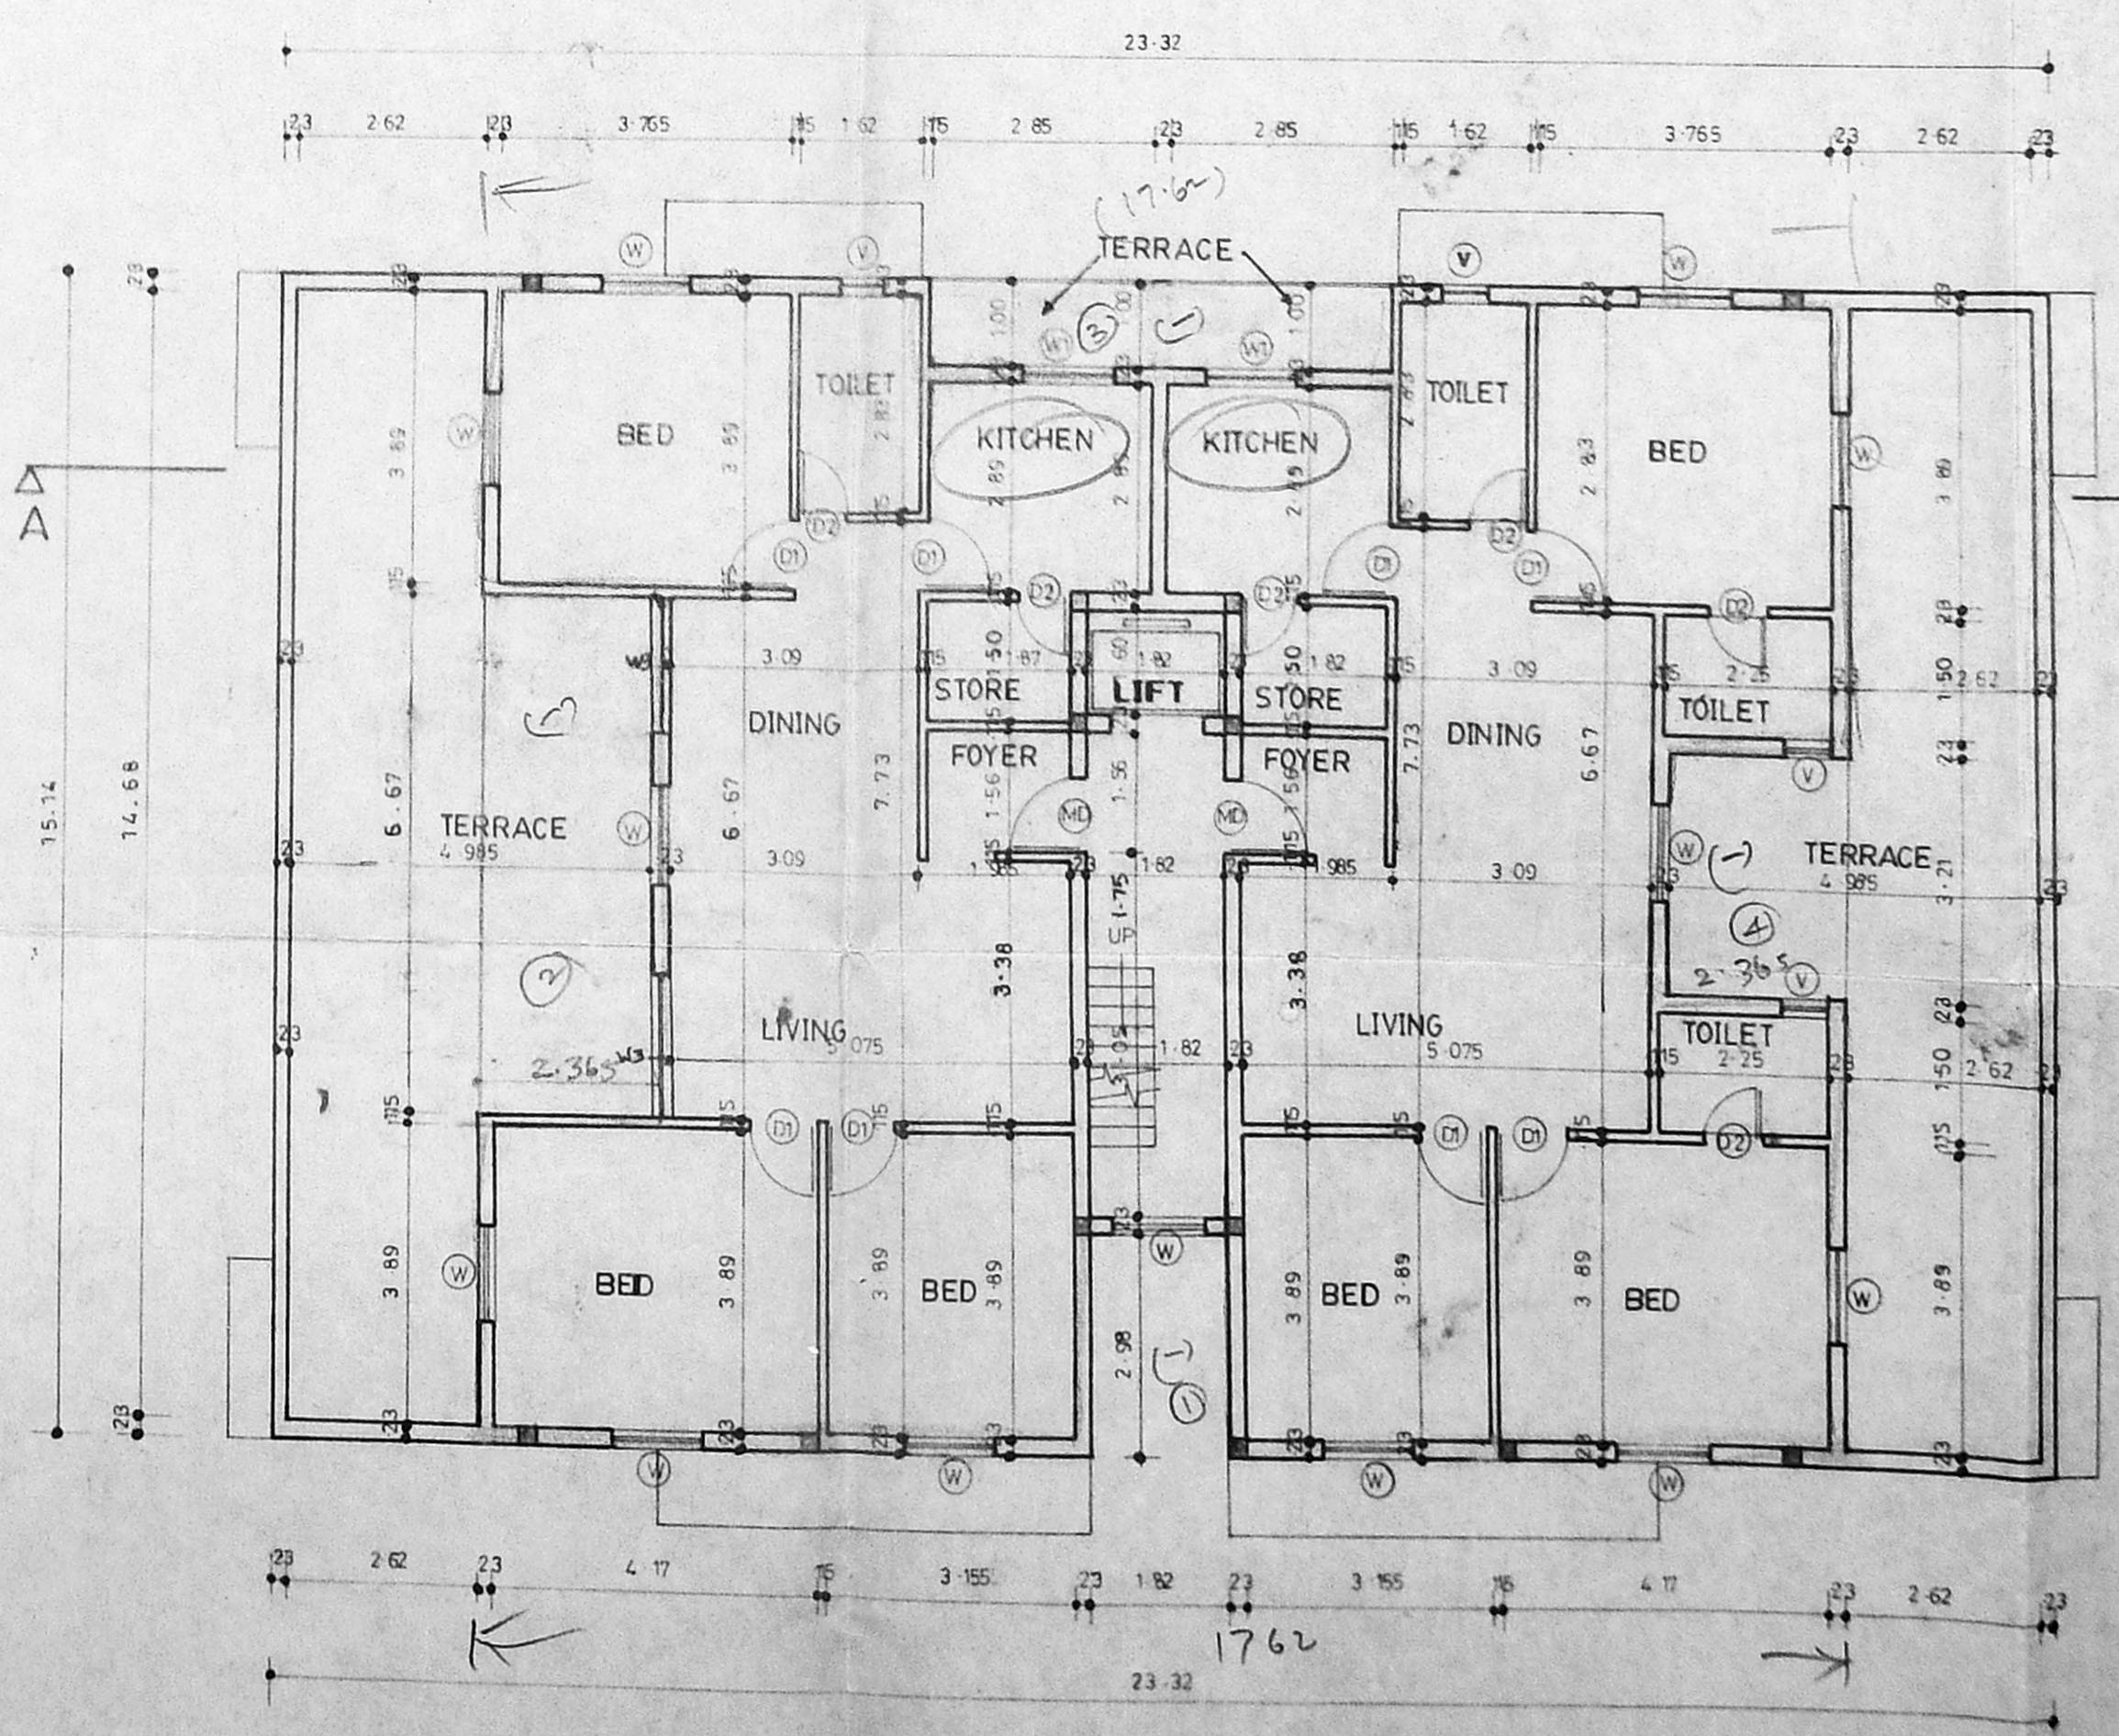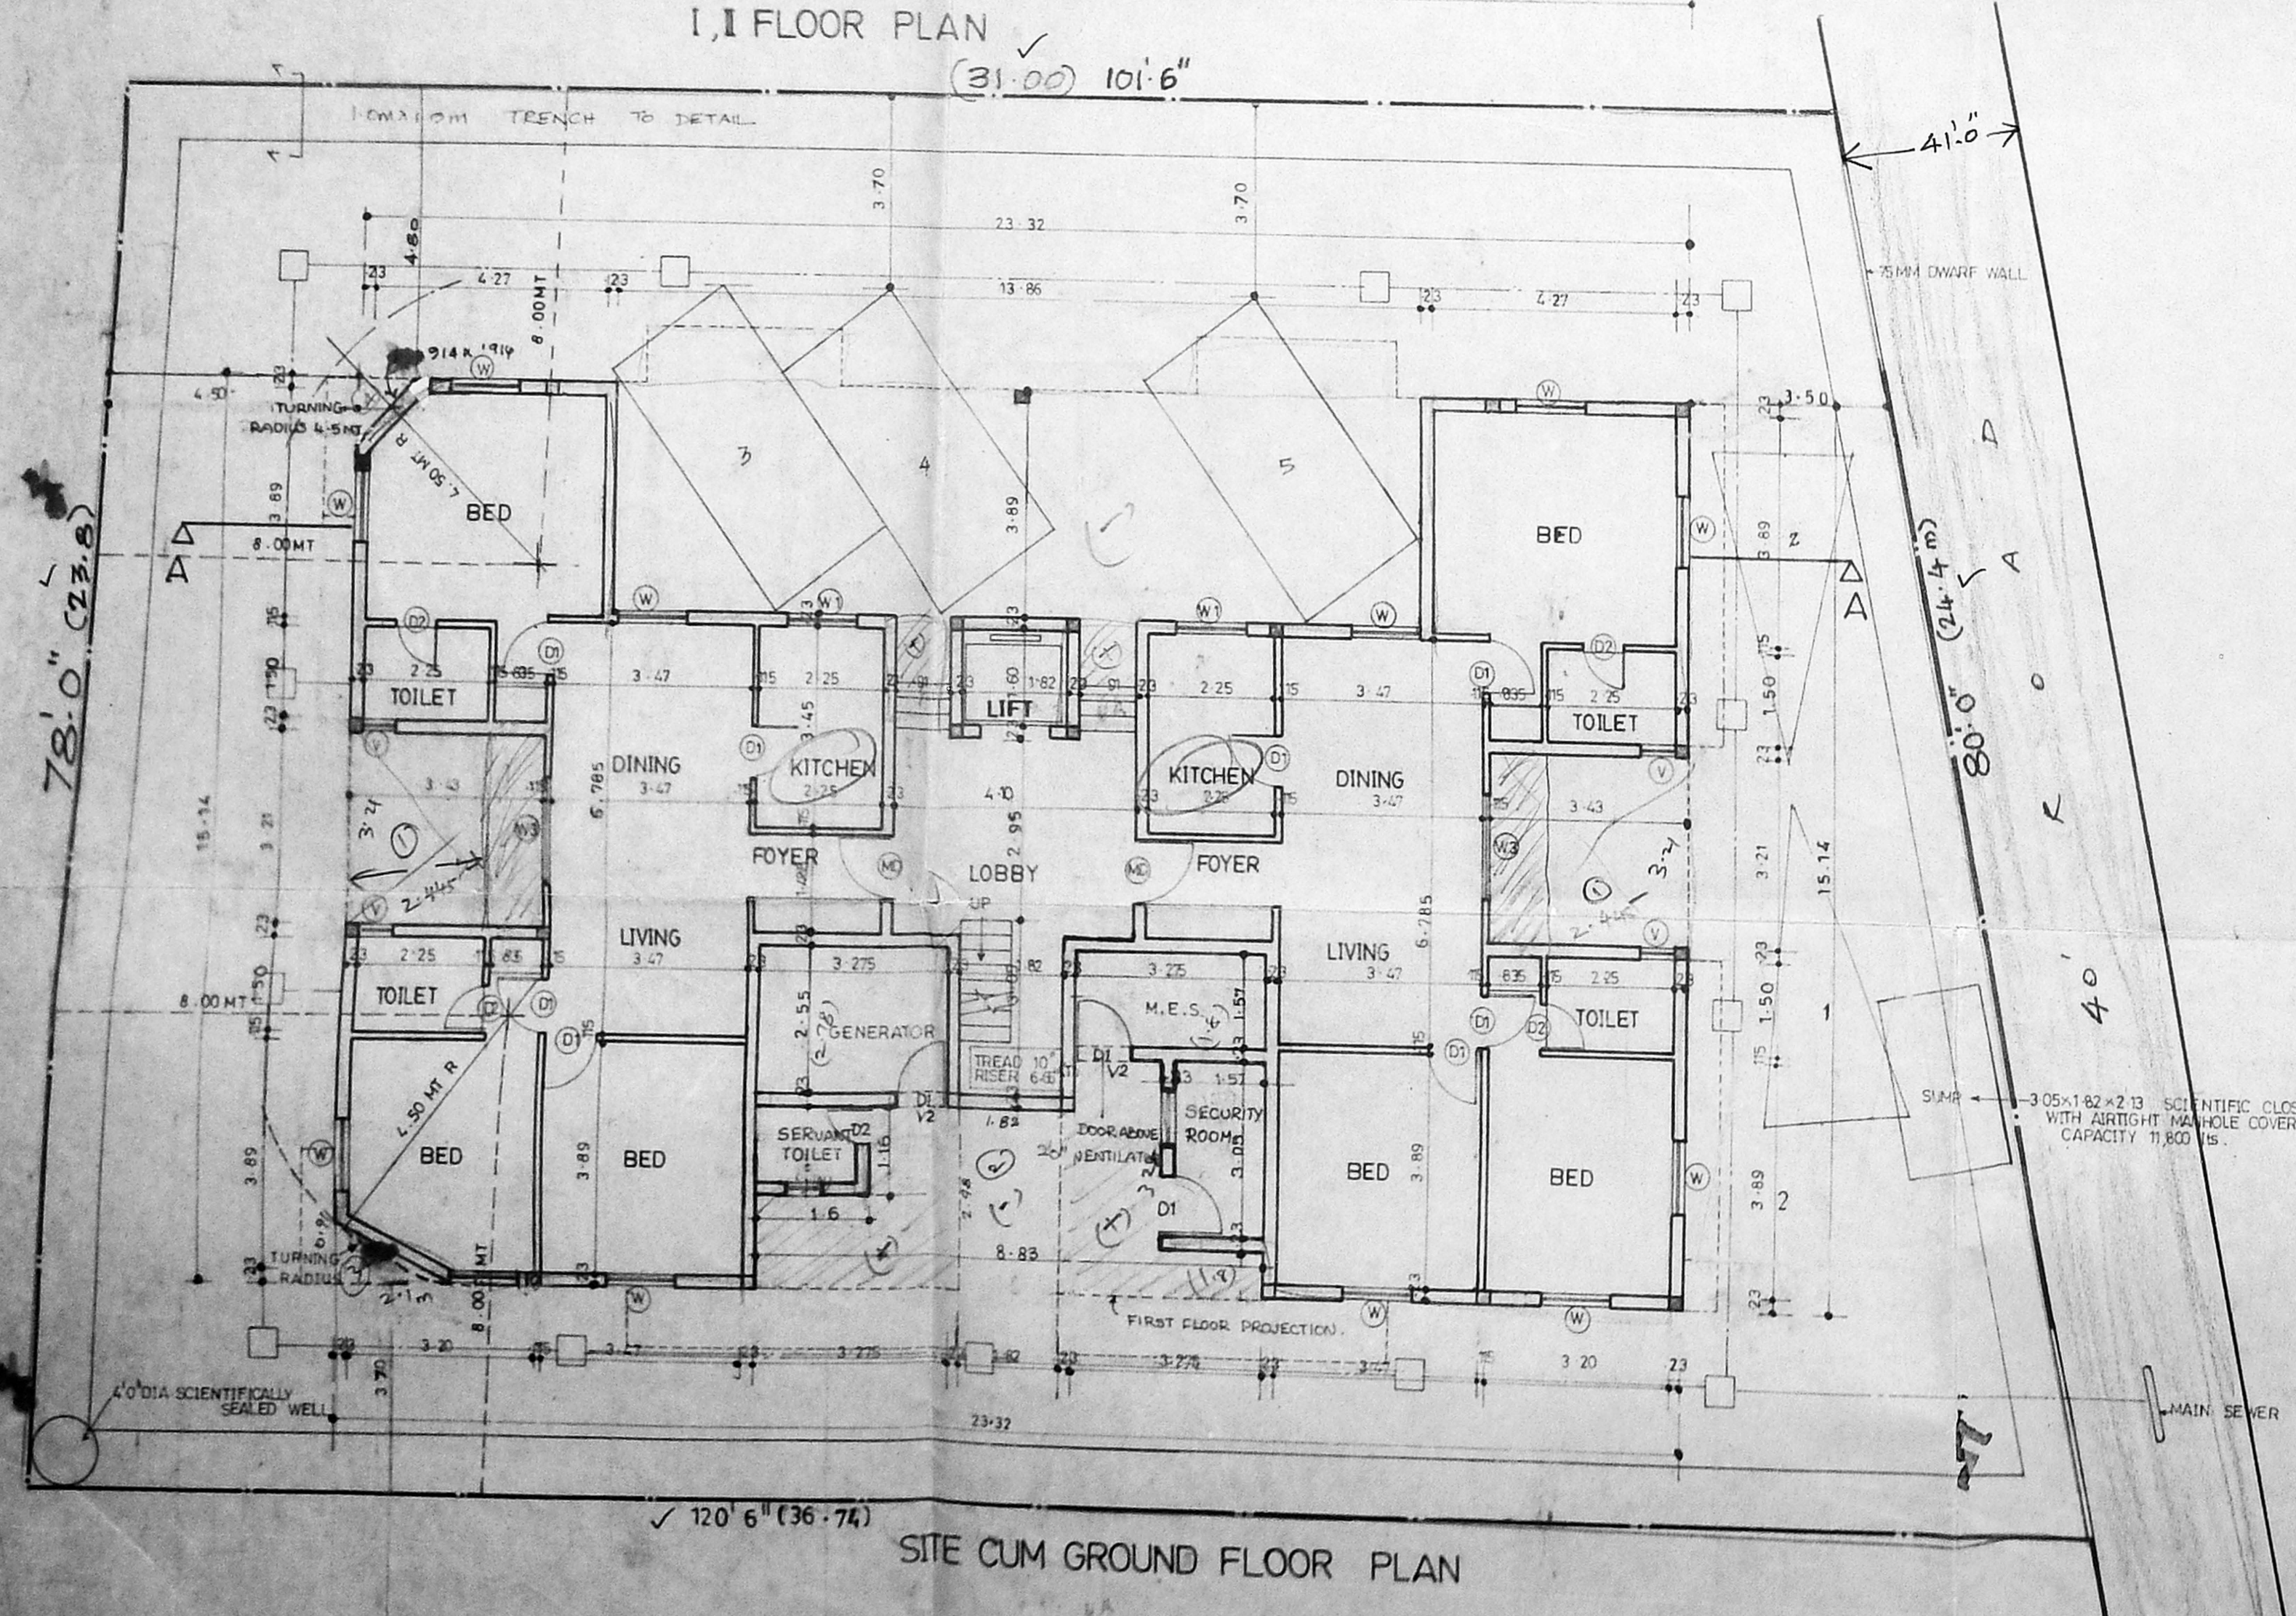

OWNER / POWER AGENT: _____
 LICENSED SURVEYOR: _____