
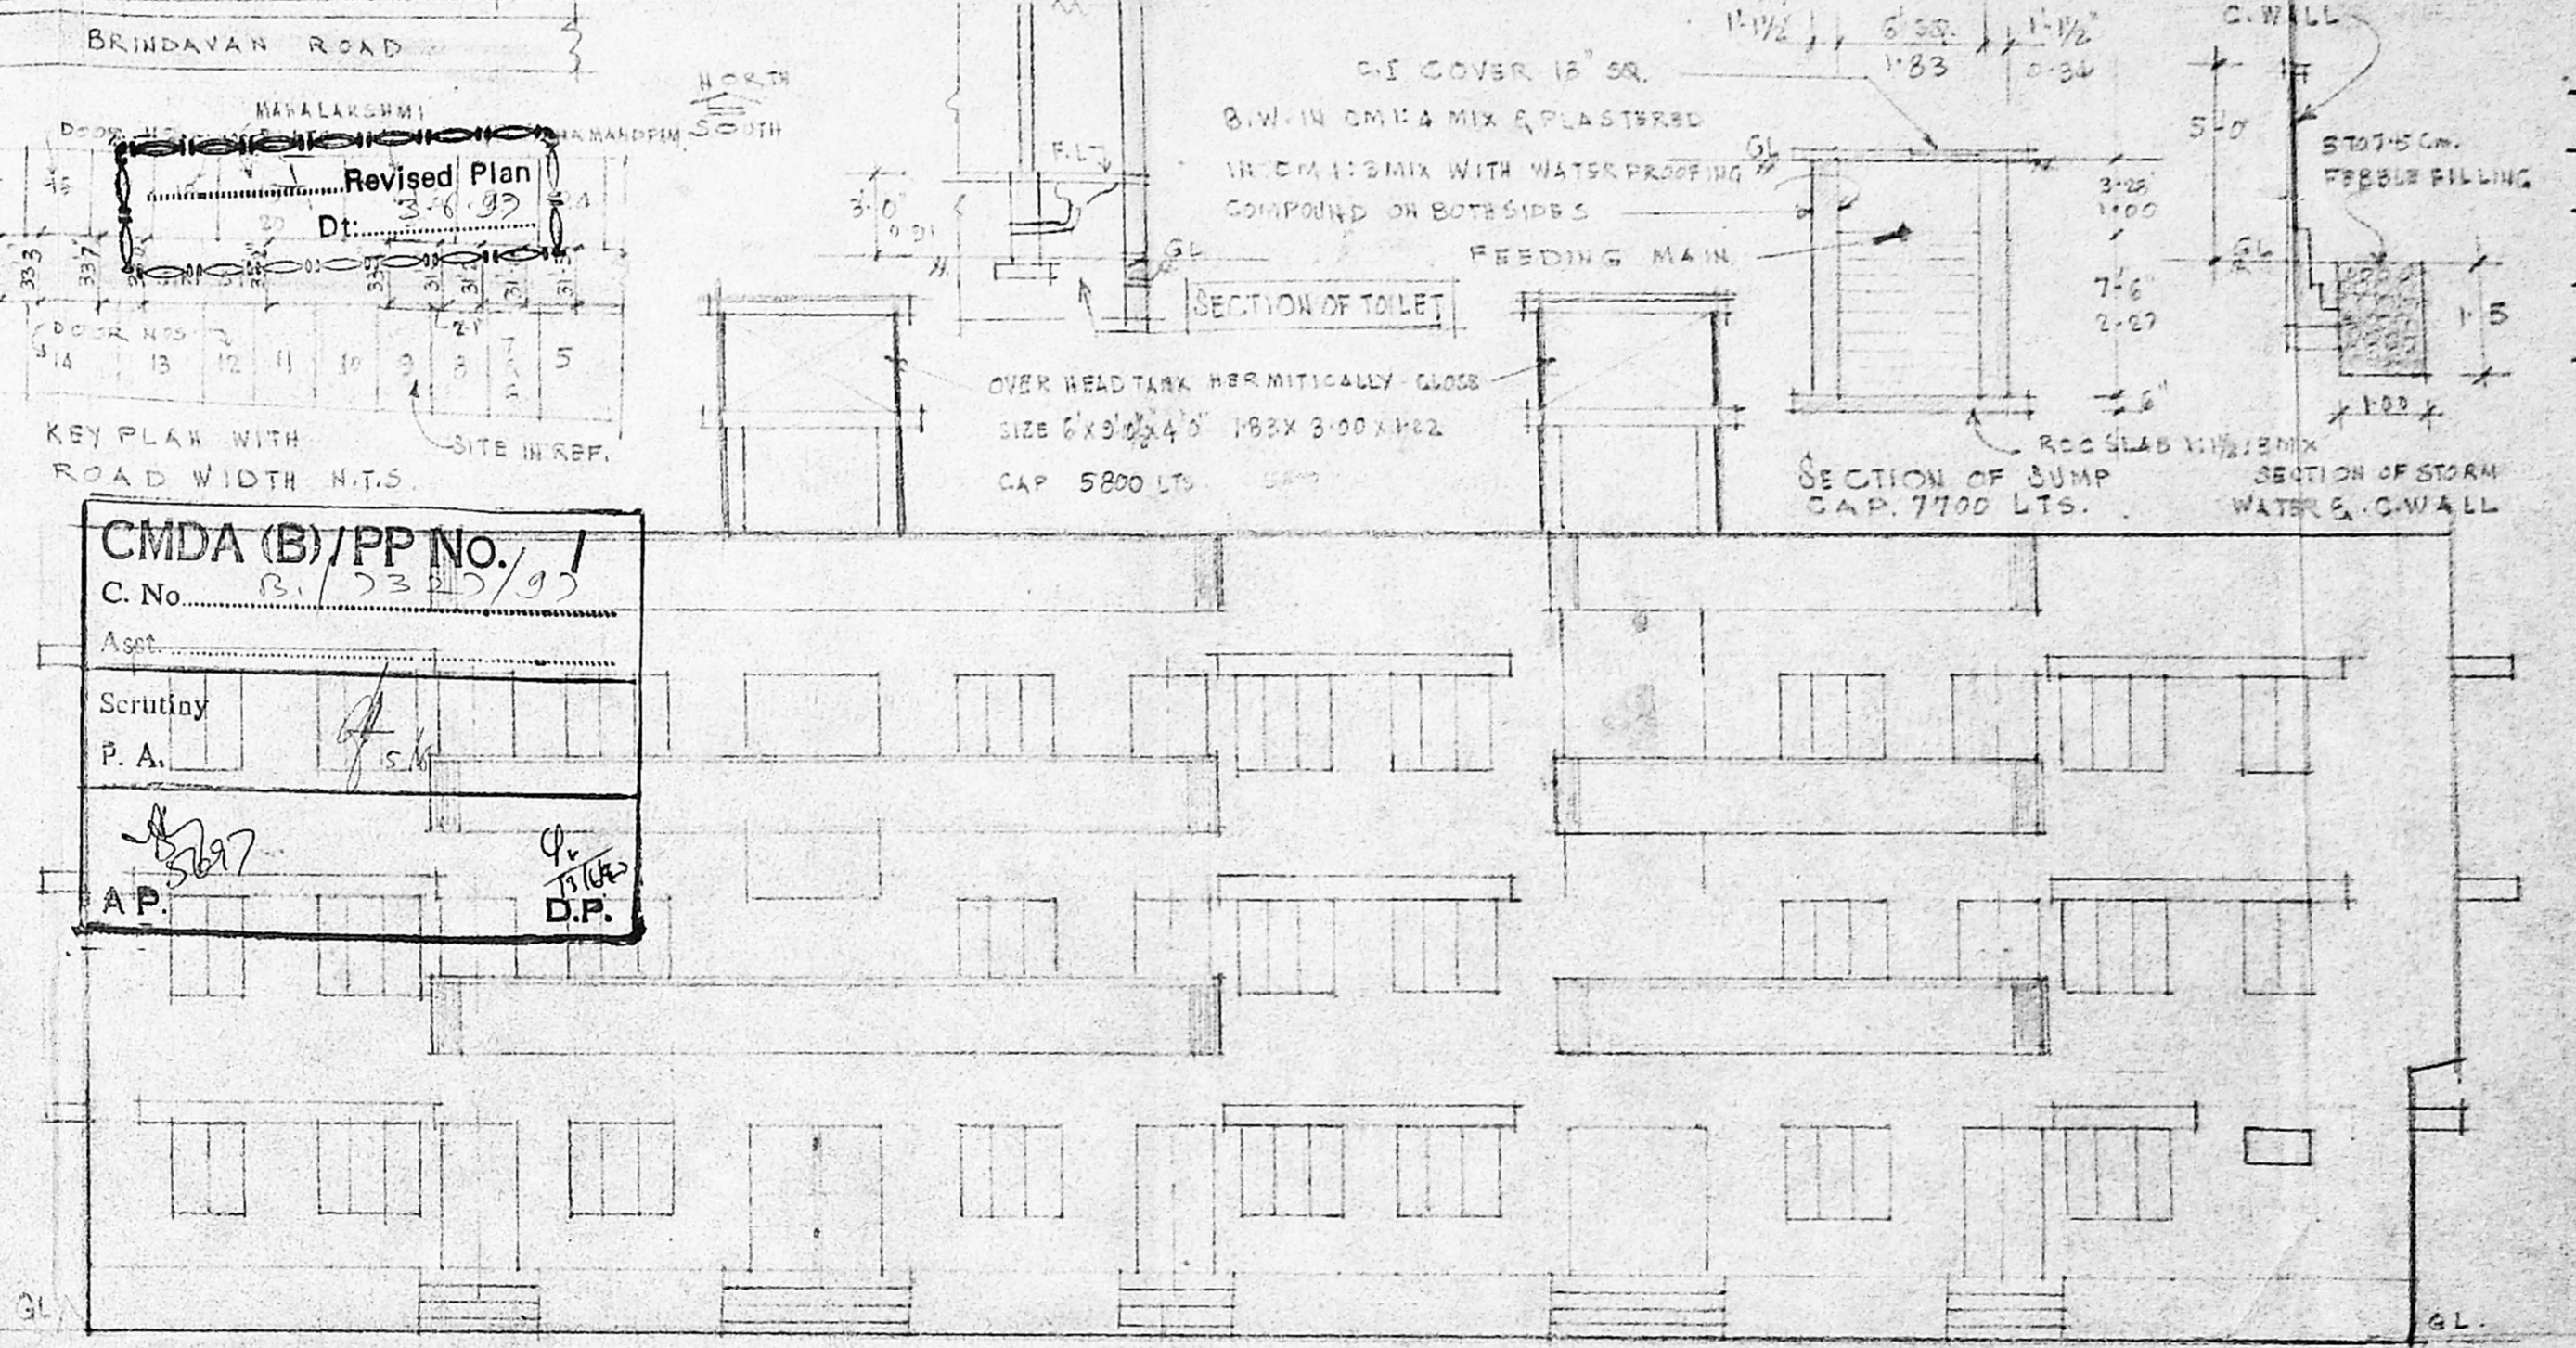


PLAN SHOWING THE PROPOSED
 BUILDING AT NO. 9/ GIRI STREET
 WEST MAMBALAM, MADRAS-33
 PULIYUR VILLAGE BLOCK NO. 54
 T.S. NOS 38/1, 38/2, & 38/3
 DN. NO. 124
 SCALE: 1" = 8'-0"

B/25698/55/98
 Planning Permit No.
APPROVED
 SUBJECT TO THE CONDITIONS IN
 THIS OFFICE LETTER.
 No. B/12327/97
 Date 3/98
 FOR MEMBER SECRETARY
 CHENNAI METROPOLITAN
 DEVELOPMENT AUTHORITY
 CHENNAI-600 008.


Revised Plan
 Dt. 3.8.98
 CMDA (B)/PP No. /
 C. No. B/12327/97
 Agent
 Scrutiny
 P.A.
 AP.
 D.P.

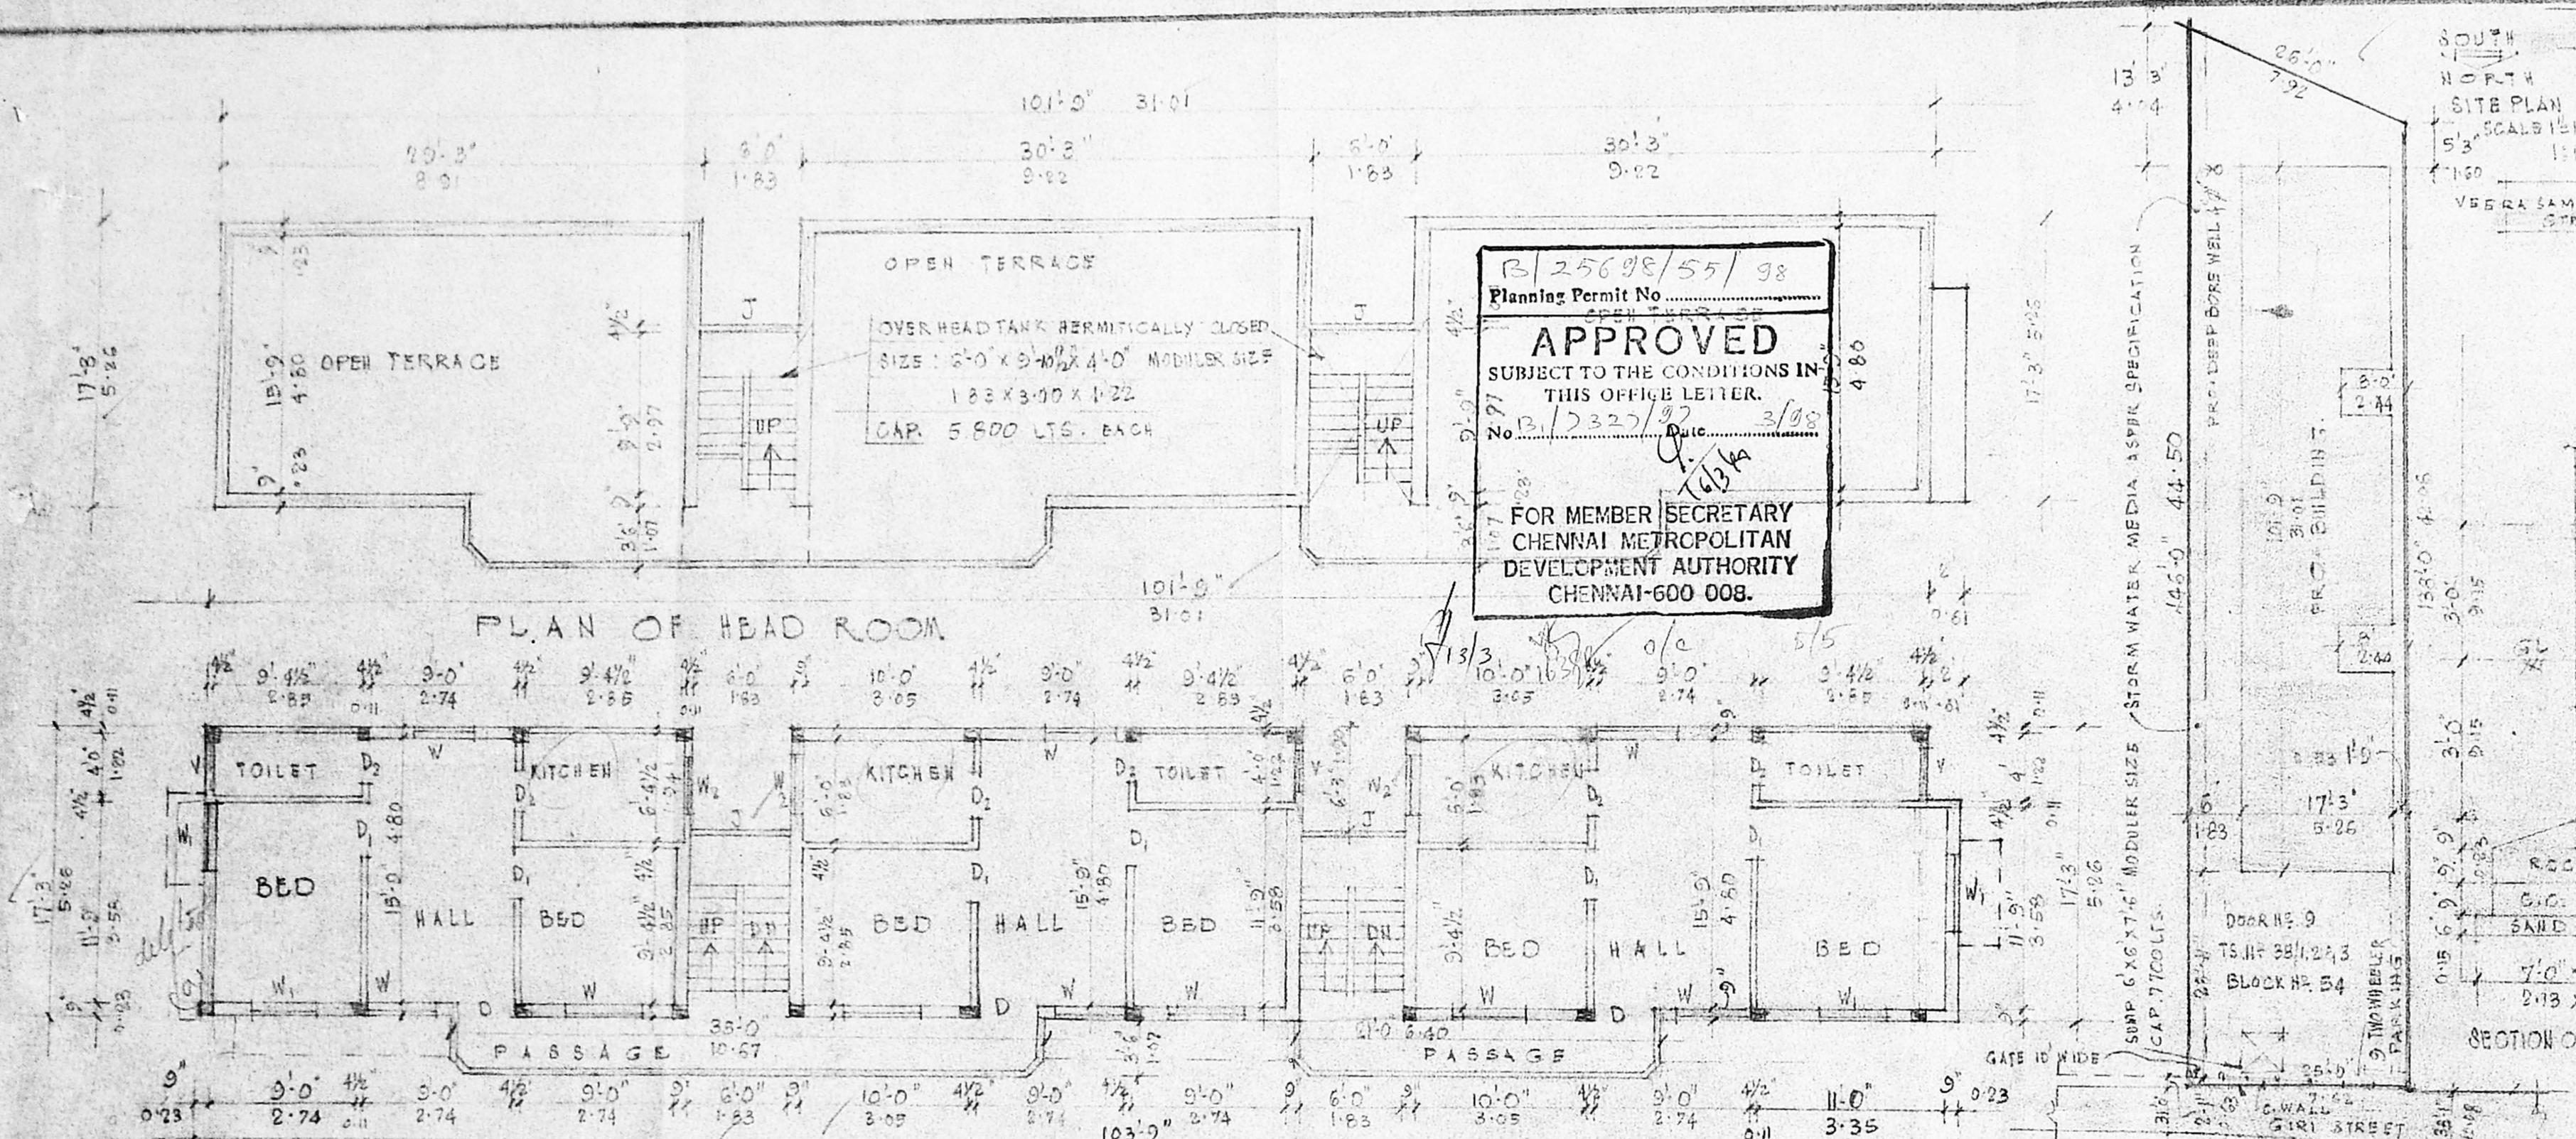

REFERENCE:

D	DOOR	3'-4"	6'-6"	1.00	1.98
D1	"	3'-0"	6'-6"	0.91	1.98
D2	"	2'-9"	6'-6"	0.84	1.98
W	WINDOW	4'-6"	4'-0"	1.37	1.72
W1	"	3'-0"	4'-0"	0.91	1.22
W2	"	3'-6"	4'-0"	0.91	0.91
V	VENTILATOR	3'-0"	2'-0"	0.91	0.61
T	RCC TALL	3'-0"	3'-0"	0.91	0.61

F.A.R
 LAND AREA : 3621 SQFT 336.4 M²
 BUILDING : GP : 1580 " 146.78 "
 FF : 1902 " 176.70 "
 SF : 1902 " 176.70 "
 TOTAL : 5884 " 500.18 "
 COVERAGES 46.4% FSI 1.5/1.49

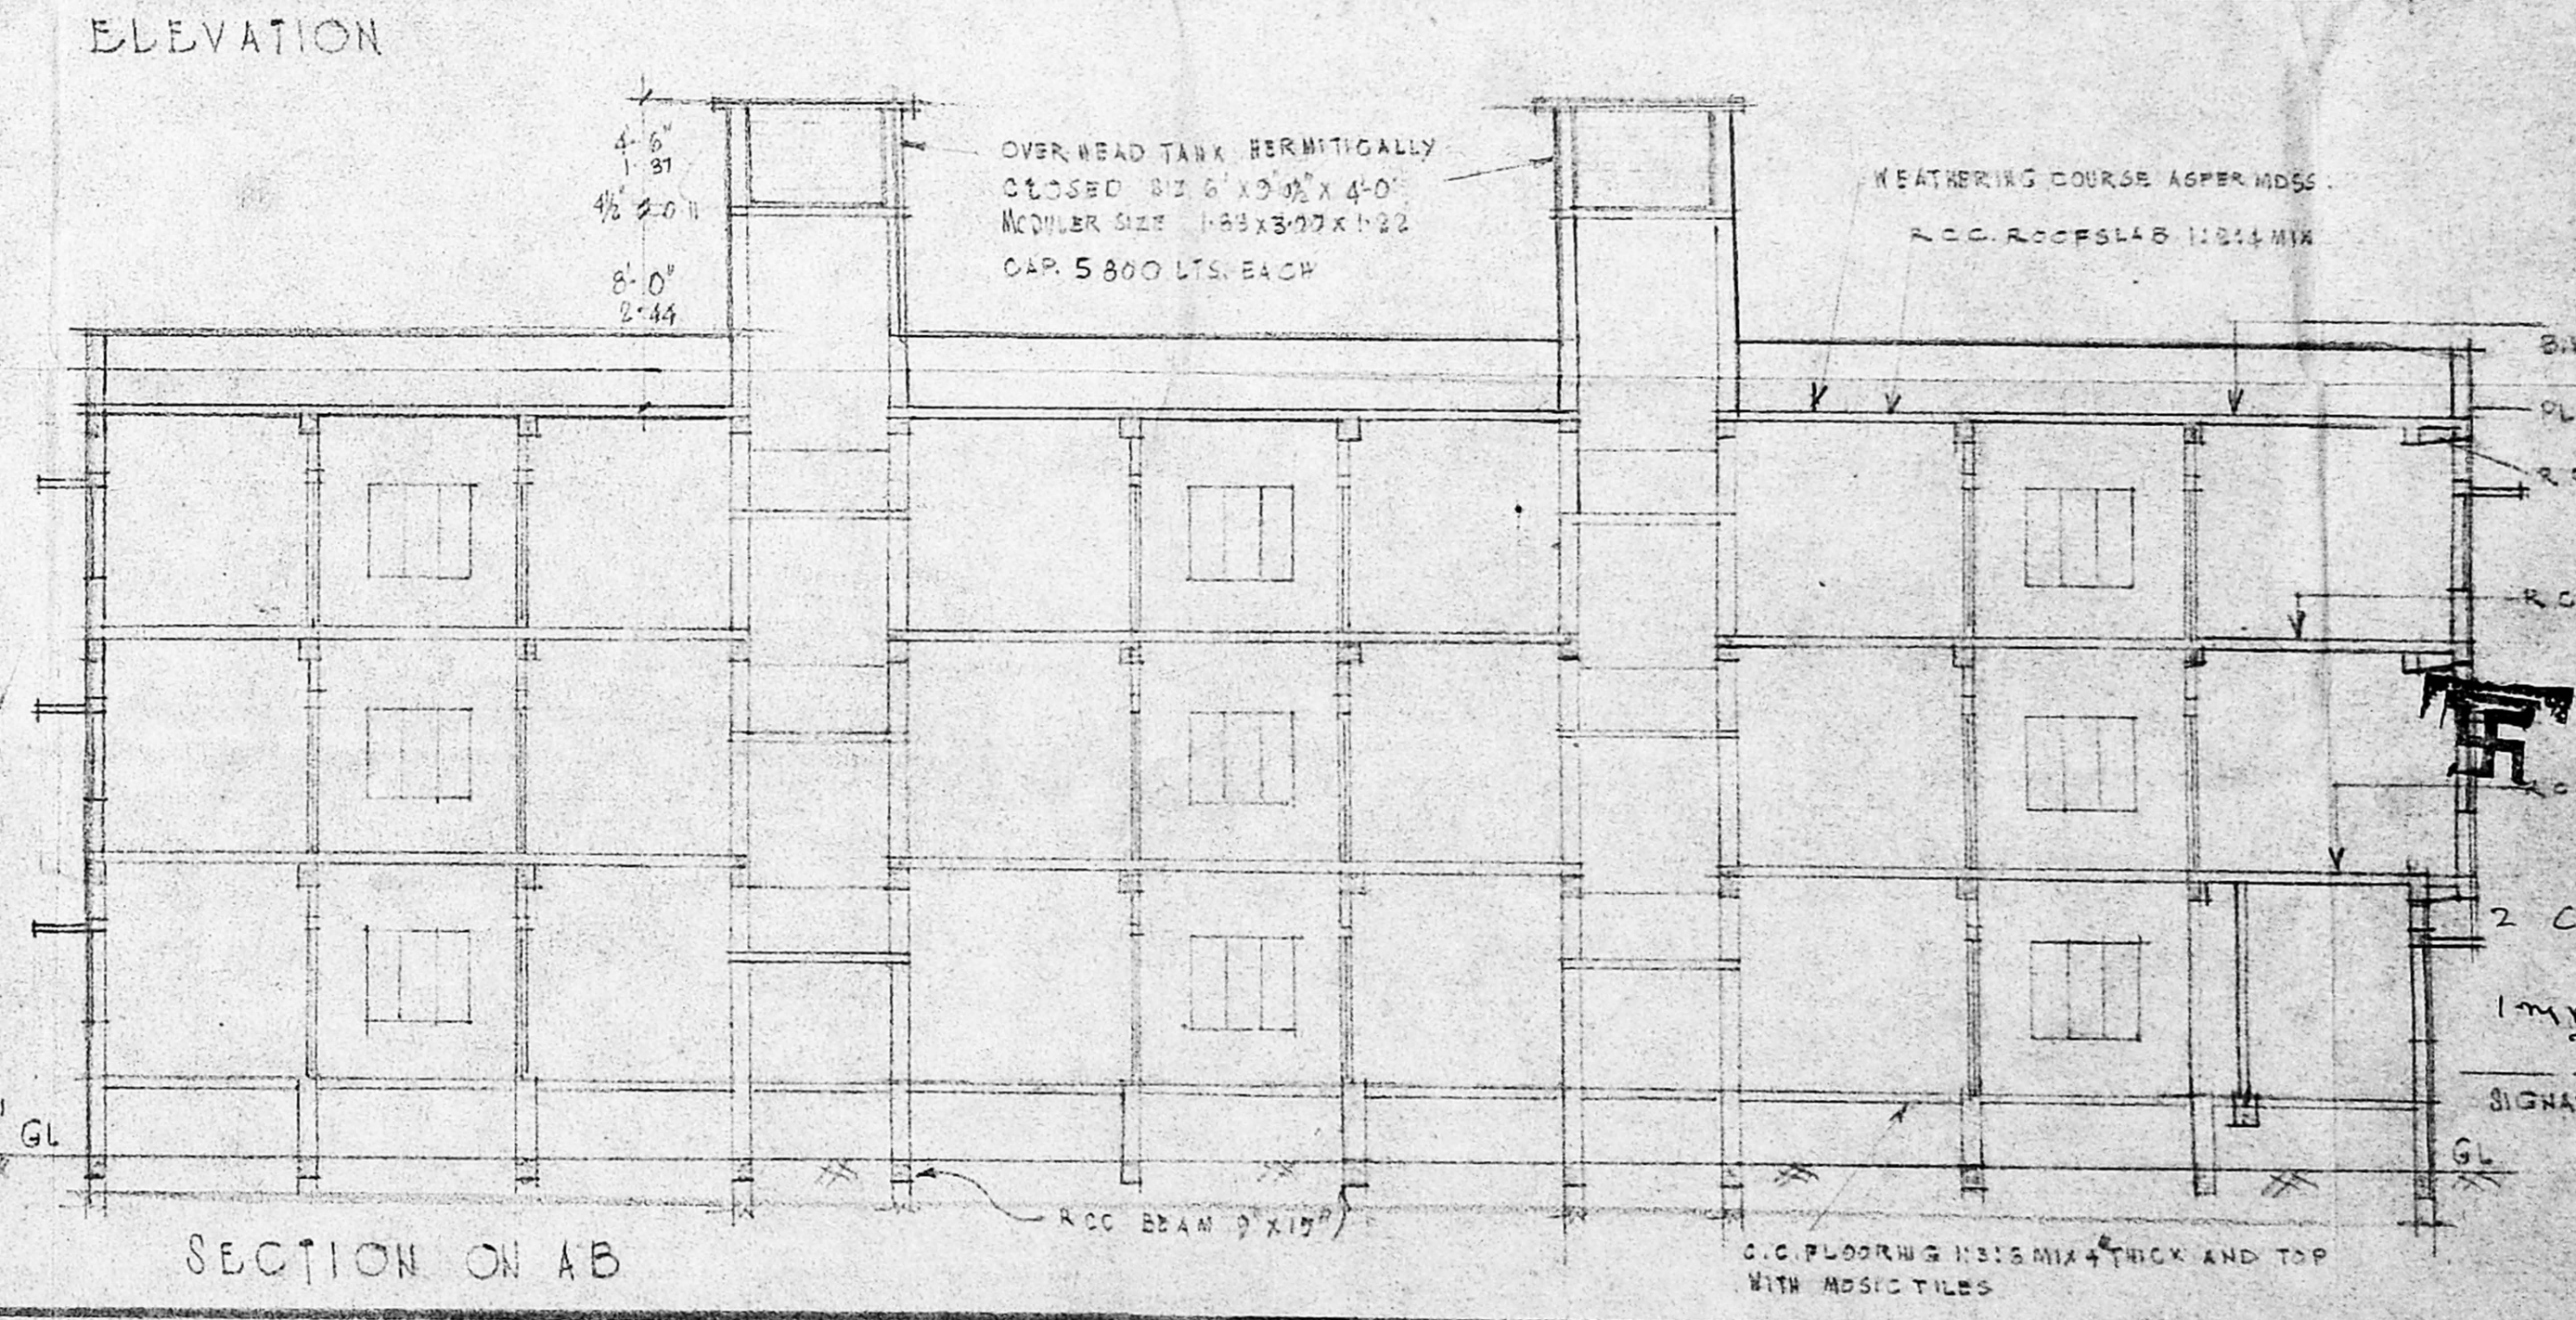

SIGNATURE OF SURVEYOR
C. K. RATNASAPATHY
 ENGINEER
 Licensed Surveyor
 Class I No. 297
 CORPORATION OF MADRAS
 No. 7, Justice Road,
 West Mambalam,
 MADRAS-600 033.