




B/25524/373/97

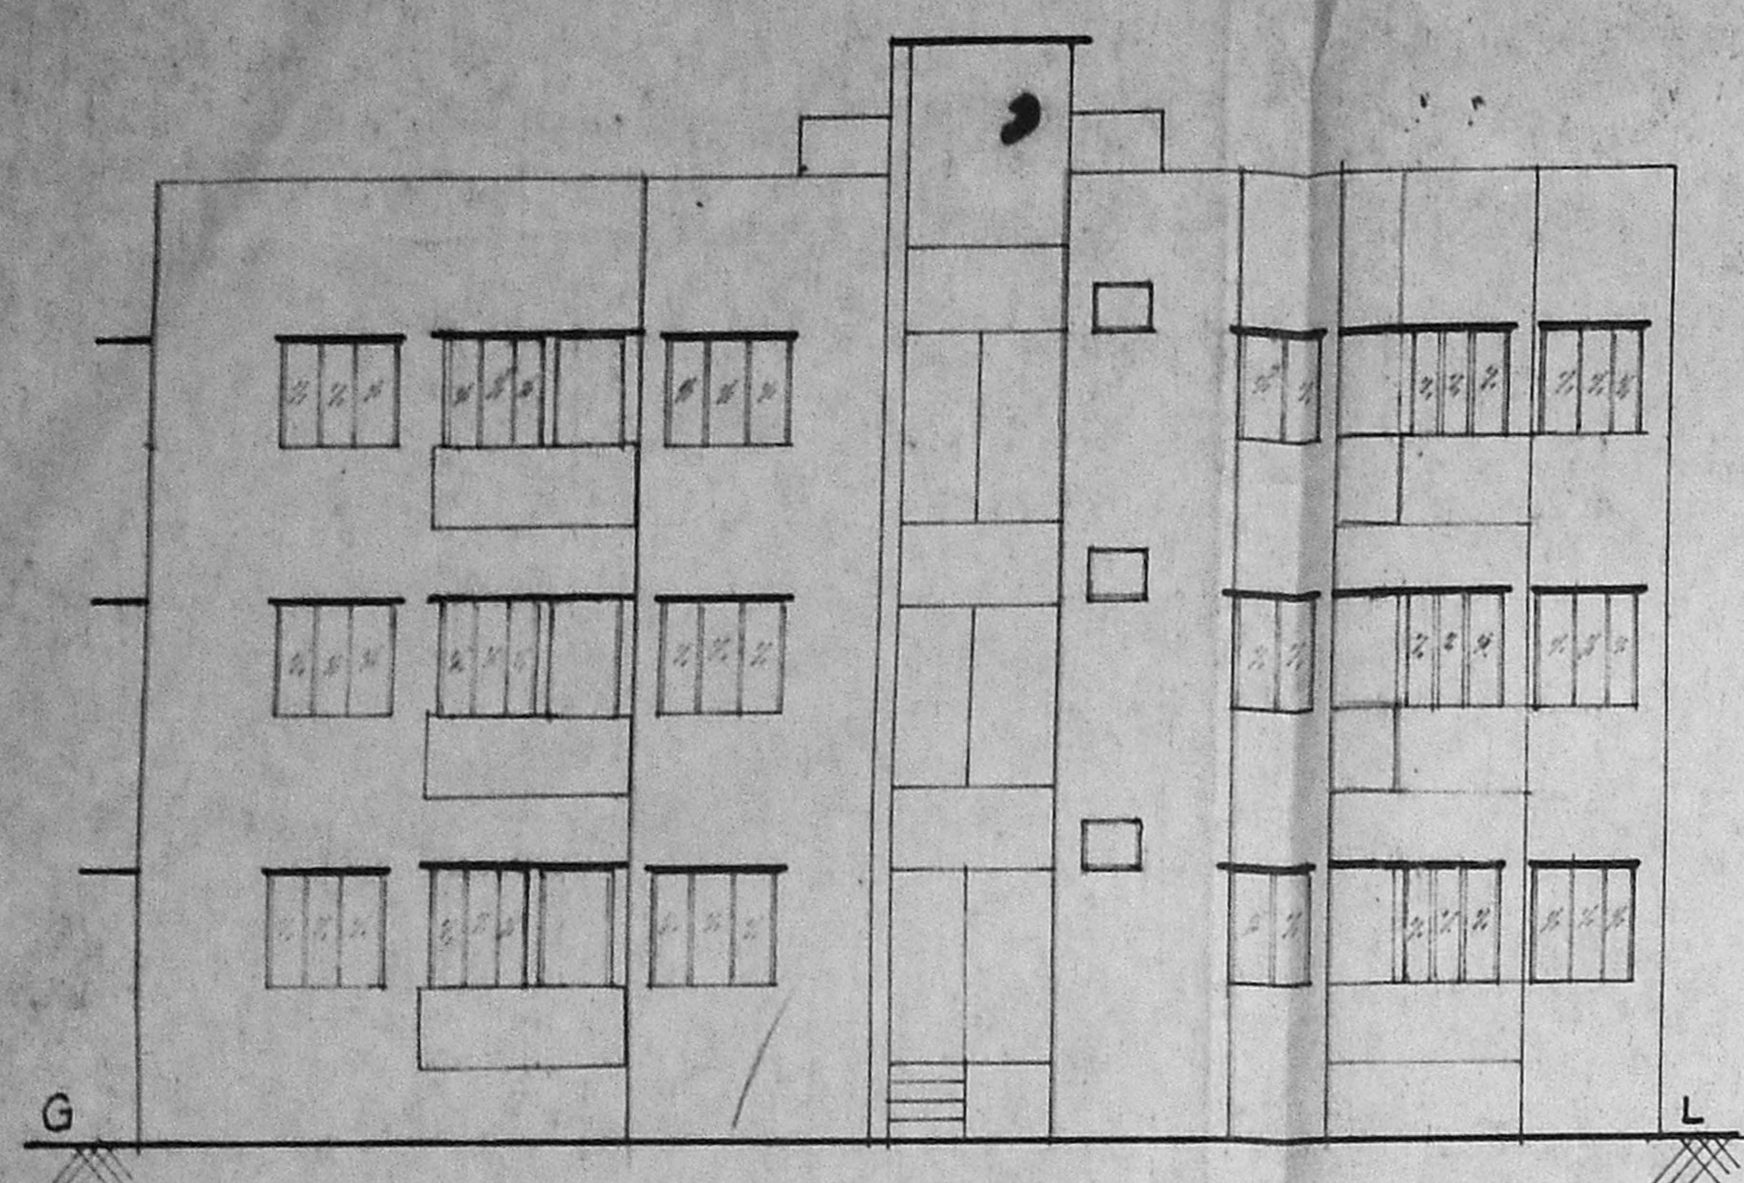

FRONT ELEVATION

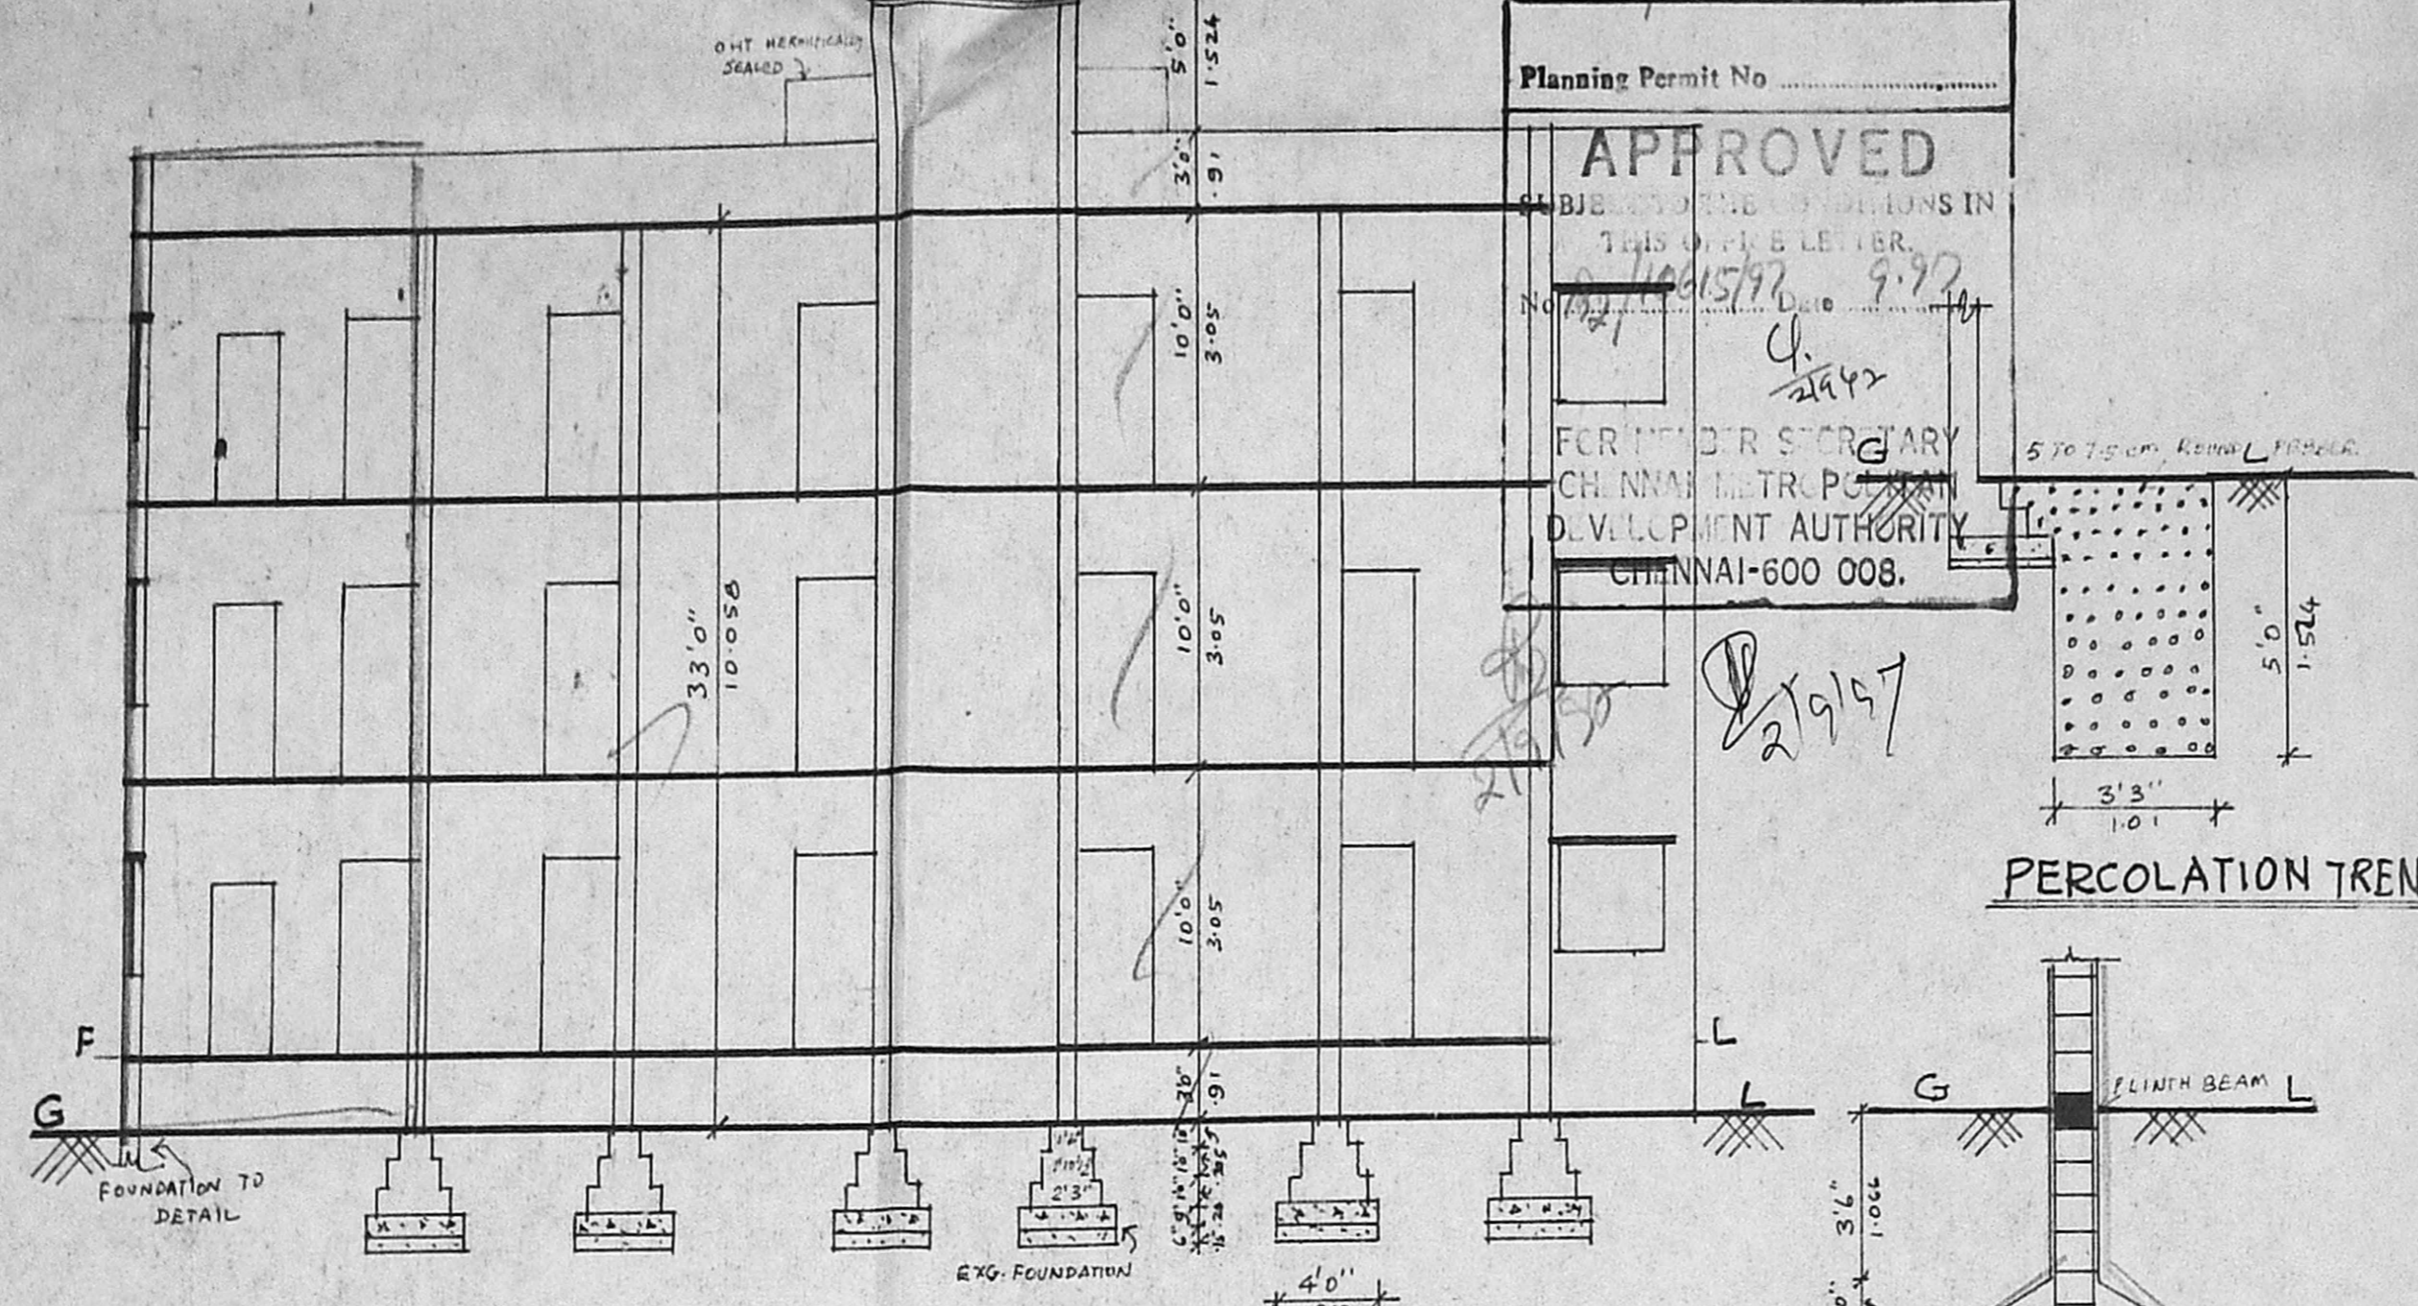


SECTION ON 'AA'

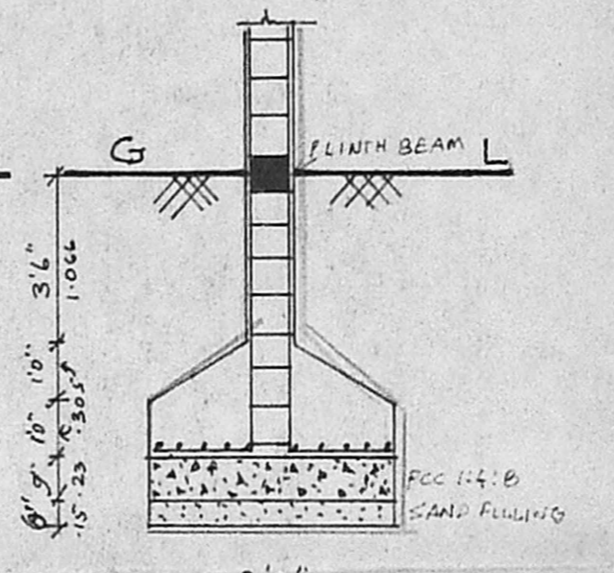


FOUNDATION

Planning Permit No. **APPROVED**
 B/25524/373/97
 FOR THE SECRETARY
 CHENNAI METR. PLANING
 DEVELOPMENT AUTHORITY
 CHENNAI-600 008.

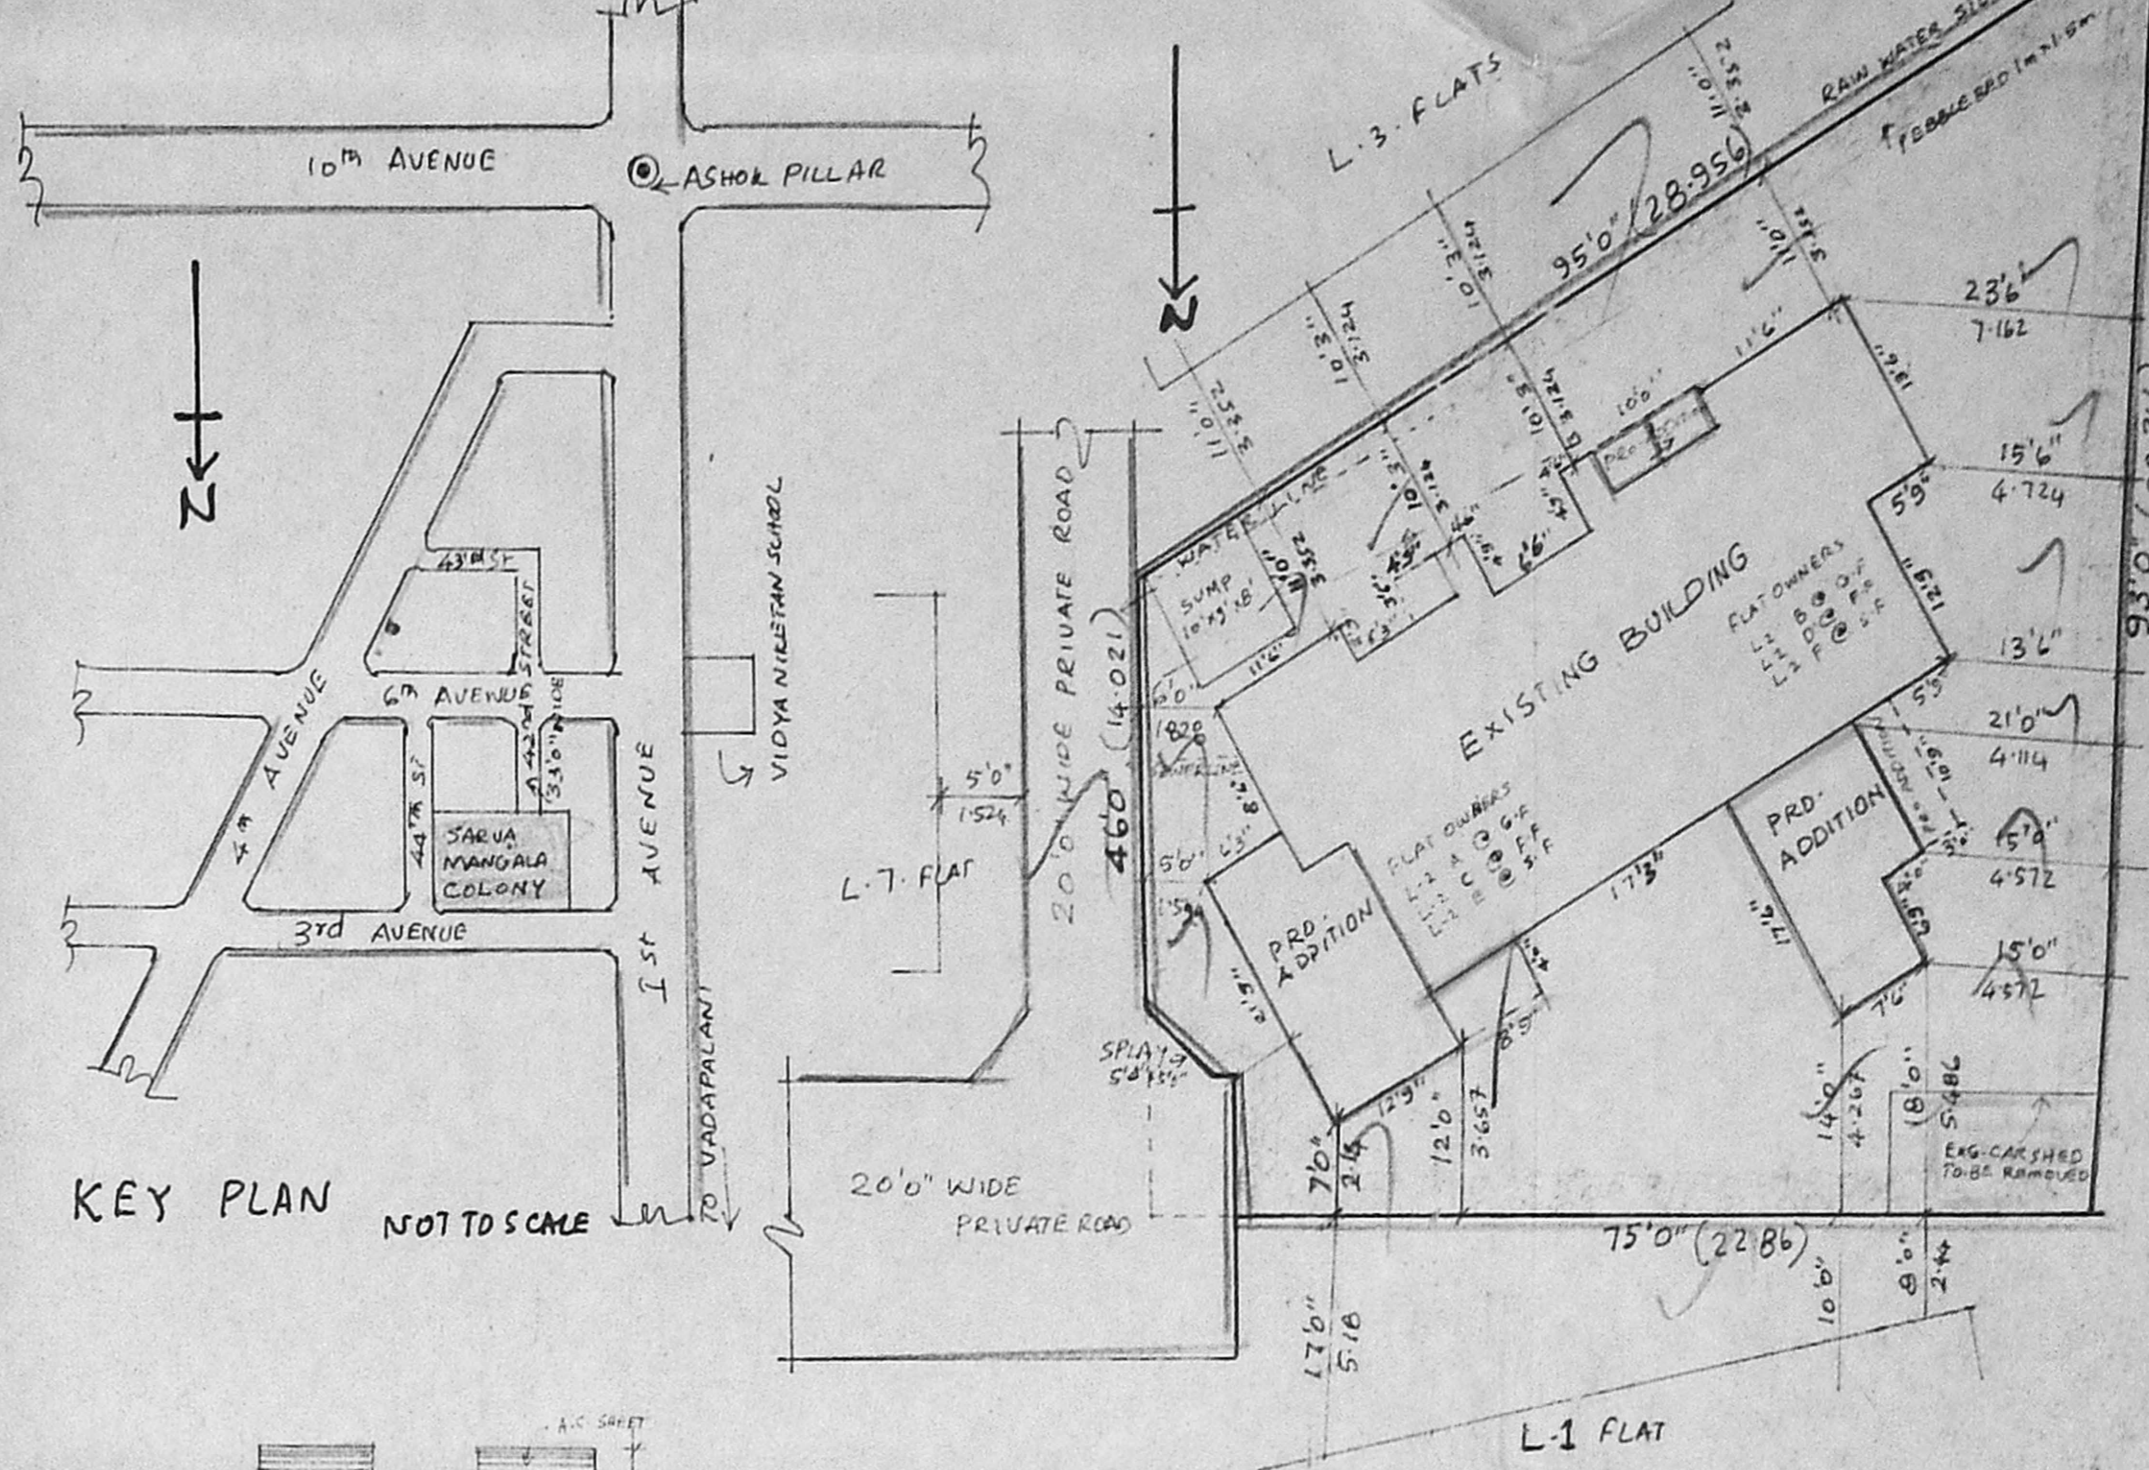

KEY PLAN NOT TO SCALE

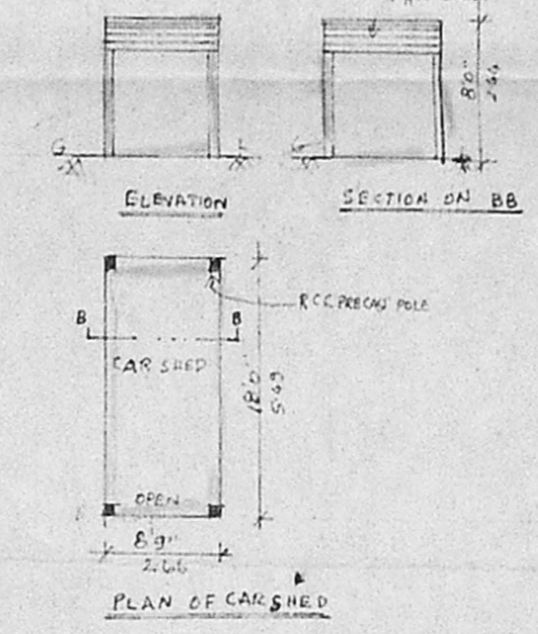

PLAN OF CASES

SPECIFICATIONS

FOUNDATION CONCRETE IN PCC 1:4:8 WITH G. JELLY
 C.C. 1:2:4 FOR ALL RCC WORKS WITH G. JELLY
 BARS IN 9" THICK WITH CM 15 & 4.5" IN CM 12
 PLASTERING THE CEILING & EXPOSED SURFACE WORKS
 PLASTERING THE WALLS IN CM 1/4
 WEATHERING COURSE IN B. JELLY WITH L.C. 1:3
 FLOORING WITH CERAMIC PRESSED TILES SET IN CM 1/4 &
 SKIRTING 5" HEIGHT
 PAINTING THE WALLS WITH 2 COATS OF W.P. COLOUR
 OVER ONE COAT OF PRIMER. ALL RCC JOINTS OF 9" &
 THE OVERHEAD, SUMP ARE HERMETICALLY SEALED

JOINERIES

D	DOOR	3'3" x 7'0"
D1	DOOR	3'0" x 7'0"
D2	DOOR	2'6" x 6'6"
W	WINDOW	5'0" x 4'0"
W1	WINDOW	4'0" x 4'0"
W2	WINDOW	3'3" x 4'0"
V	VENTILATOR	2'0" x 2'0"

COLOUR INDEX

EXISTING
 PROPOSED
 DEMOLITION
 ROAD
 BOUNDARY

AREA STATEMENT


TOTAL EXTENT: 5907.5 SQ. FT. (548.806 M²)
 E.G. GROUND FLOOR 1295 SQ. FT. (120.305 M²)
 PRO. GROUND FLOOR 461.56 SQ. FT. (42.873 M²)
 E.G. FIRST FLOOR 1292 SQ. FT. (120.027 M²)
 PRO. FIRST FLOOR 493.81 SQ. FT. (45.875 M²)
 E.G. SECOND FLOOR 1286 SQ. FT. (119.469 M²)
 PRO. SECOND FLOOR 493.81 SQ. FT. (45.875 M²)
 FSI = 0.90
 COVERAGE = 30.28%

PLAN SHOWING THE PROPOSED ADDITION AND ALTERATION TO THE EXISTING FLAT AT L-2, SARVA-MANGALA COLONY, 42ND STREET ASHOK NAGAR, T.S. NR. 4 PT, BLOCK NO. 31 OF KODAMBAKKAM VILLAGE, CHENNAI
 SCALE 1 INCH = 8 FEET (1:100)


SIGNATURE OF OWNERS.

L-2-A
 L-2-B
 L-2-C
 L-2-D
 L-2-E
 L-2-F


K. SELVAM, B.E.I.
 Licensed Surveyor,
 Class-I, Reg. No. 800,
 Corporation of Chennai,
 No. 1/370, Mogappair East
 CHENNAI - 600 072
LICENSED SURVEYOR

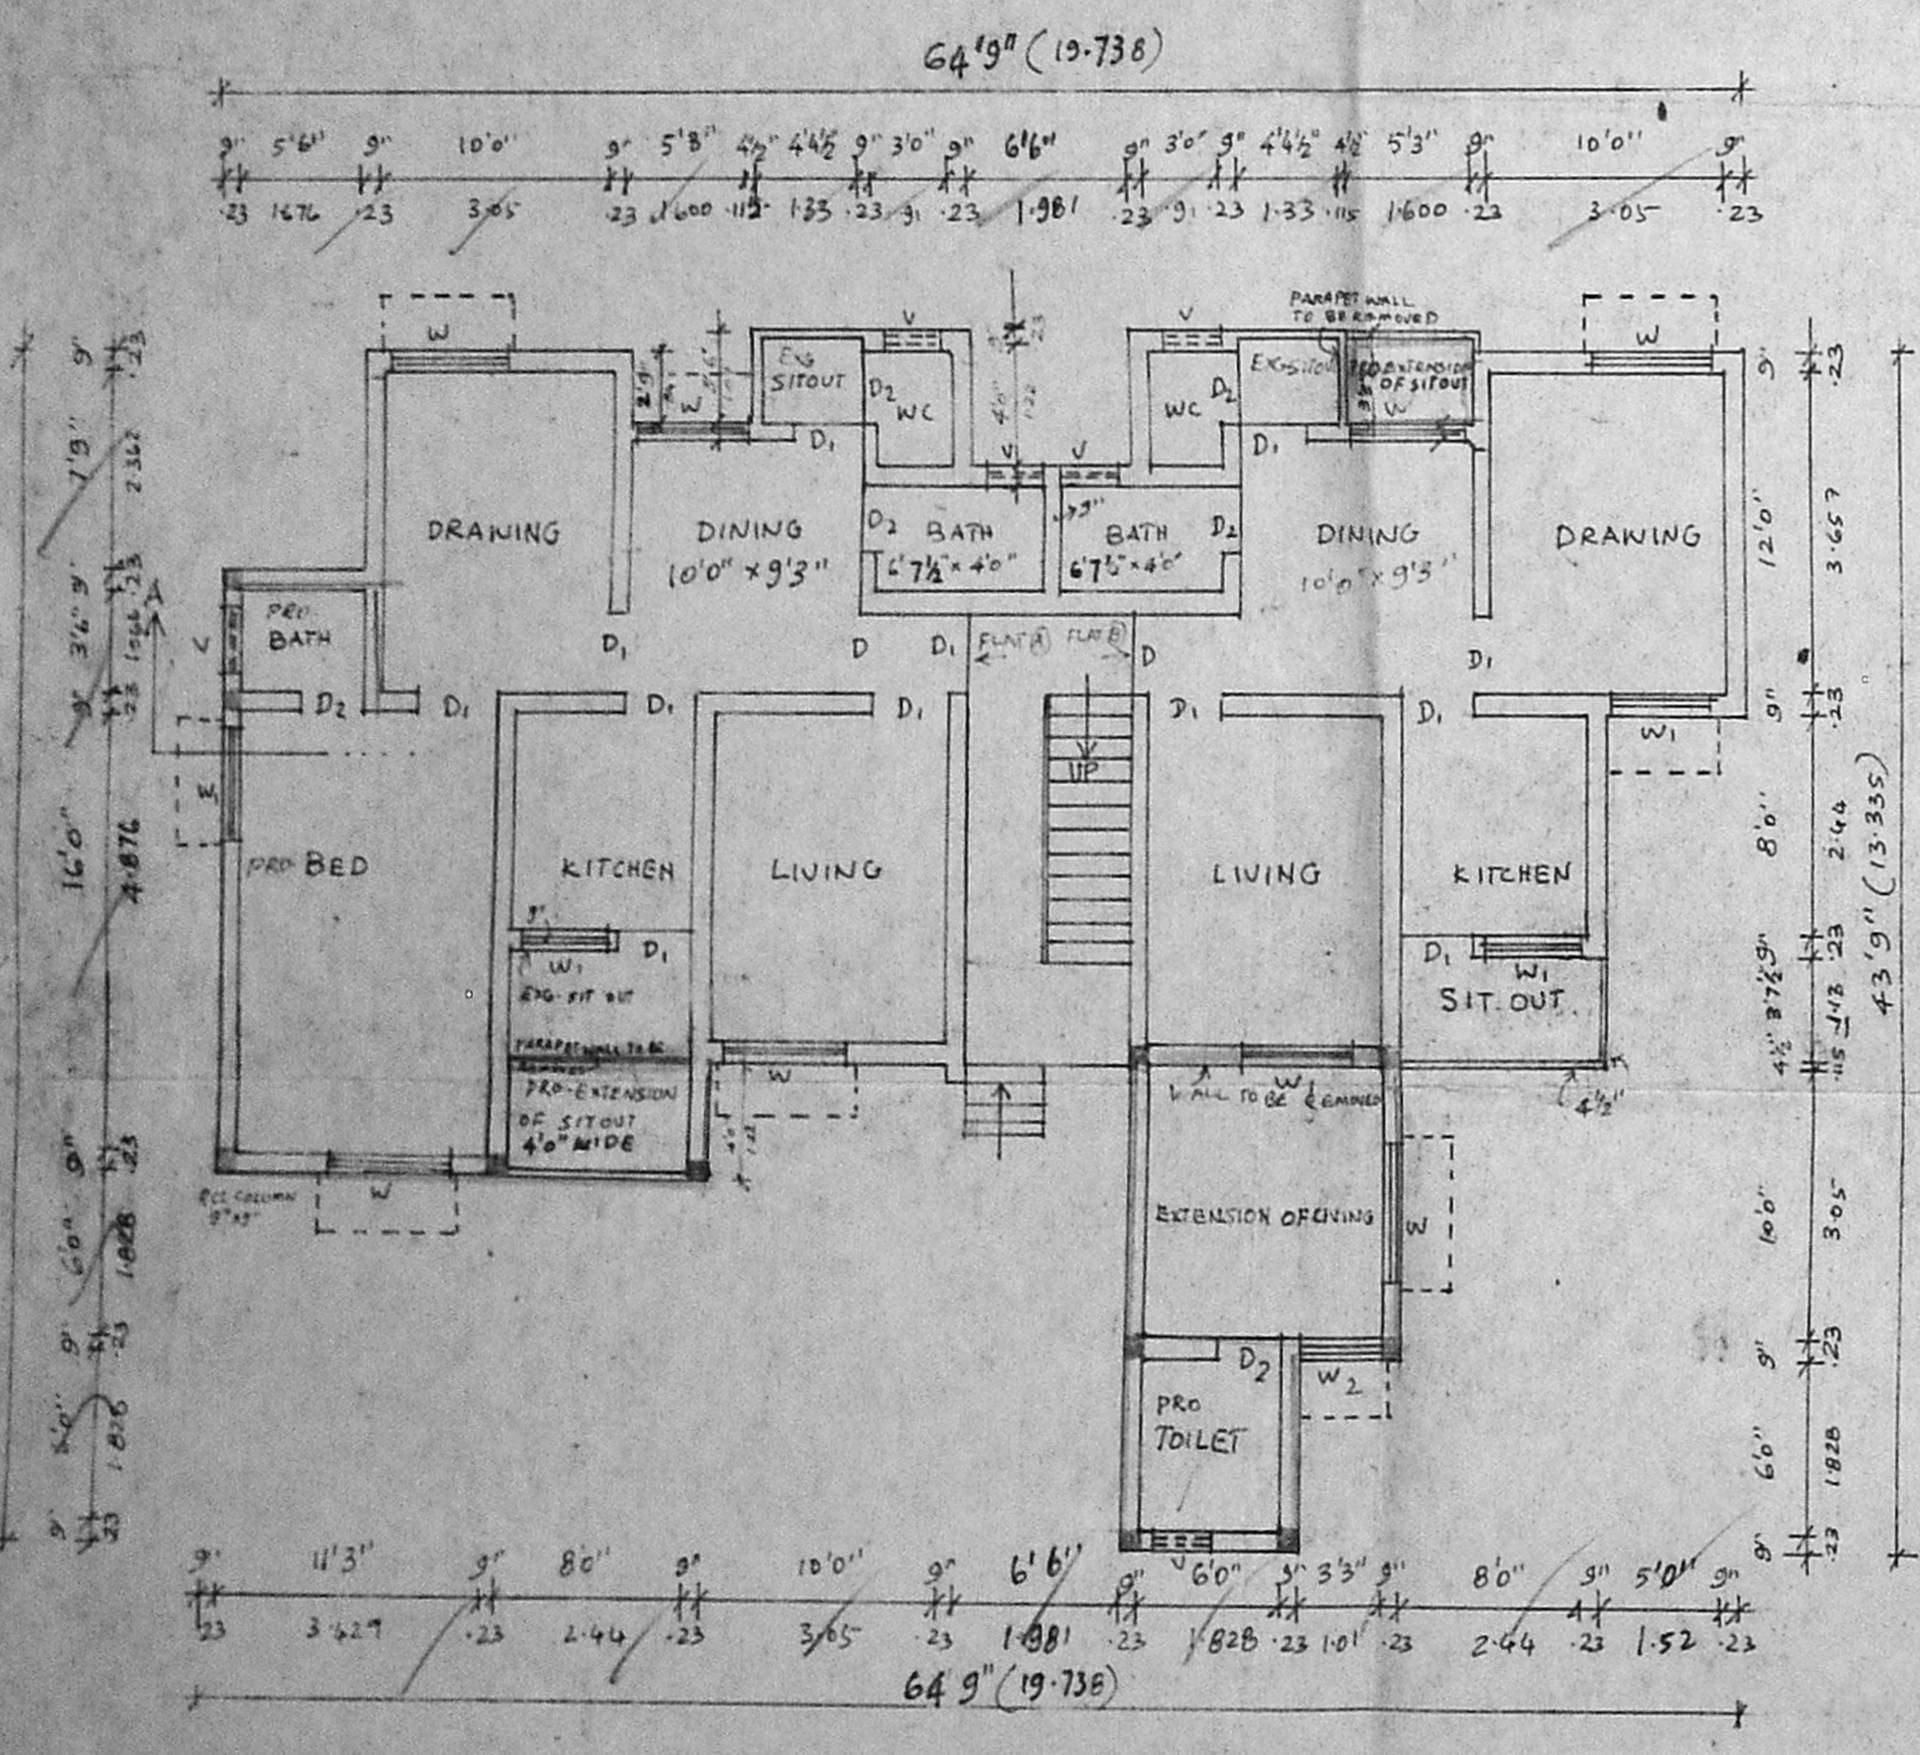


GROUND FLOOR PLAN

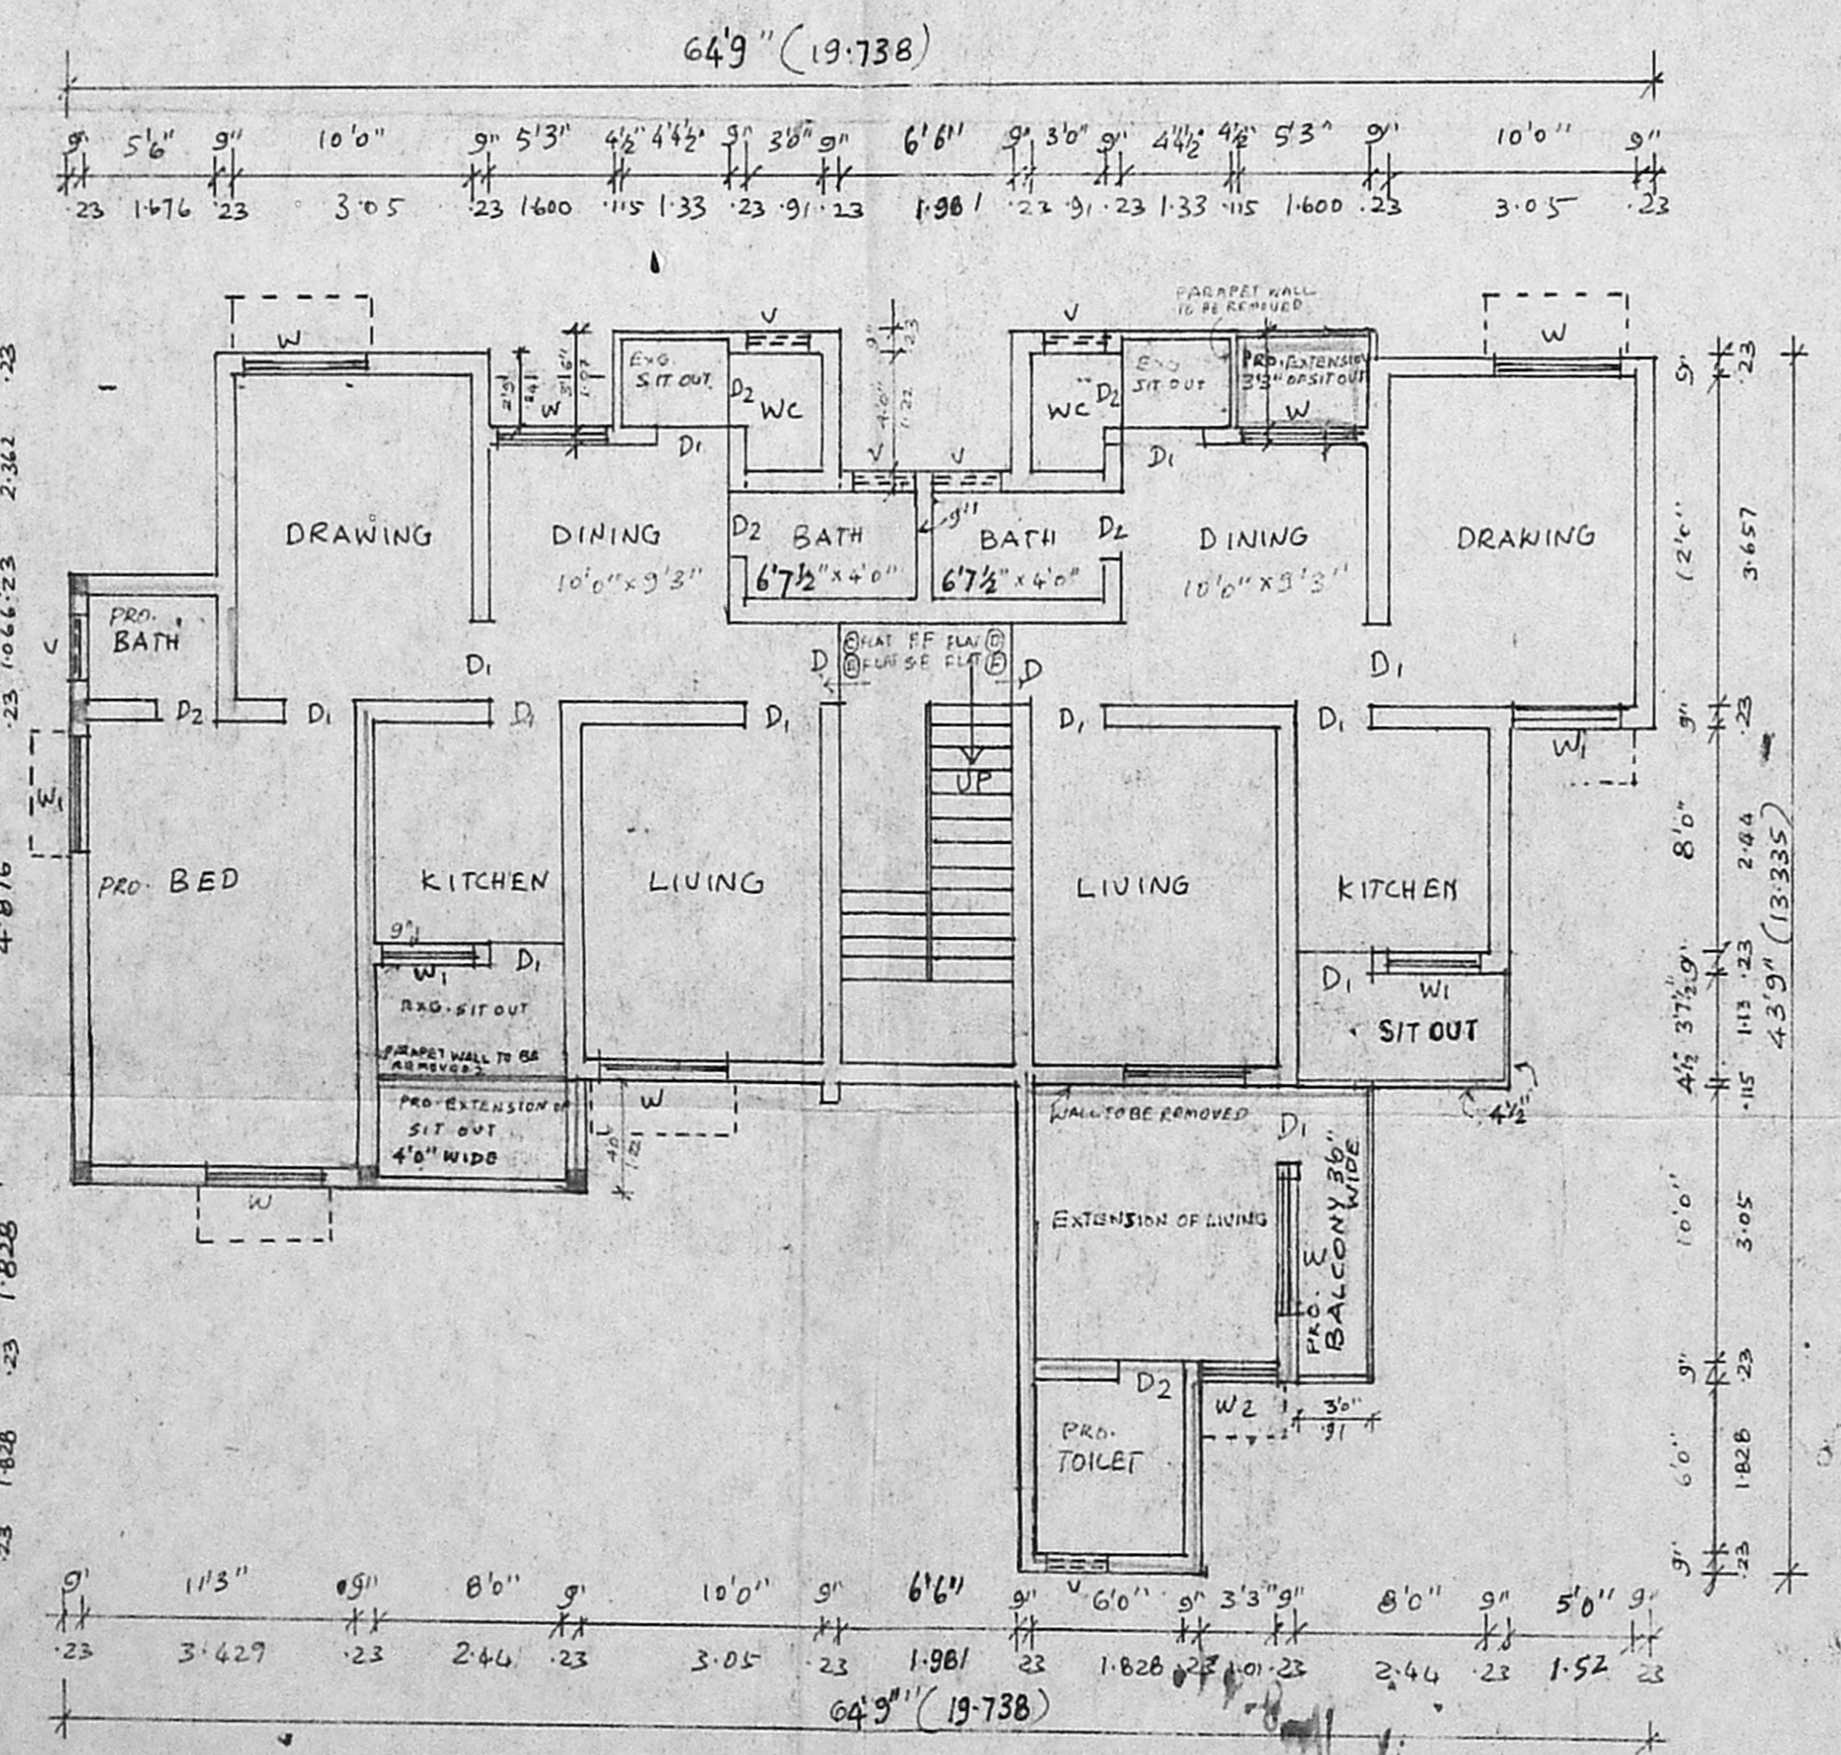

TYPICAL FLOOR PLAN (1 & 2)

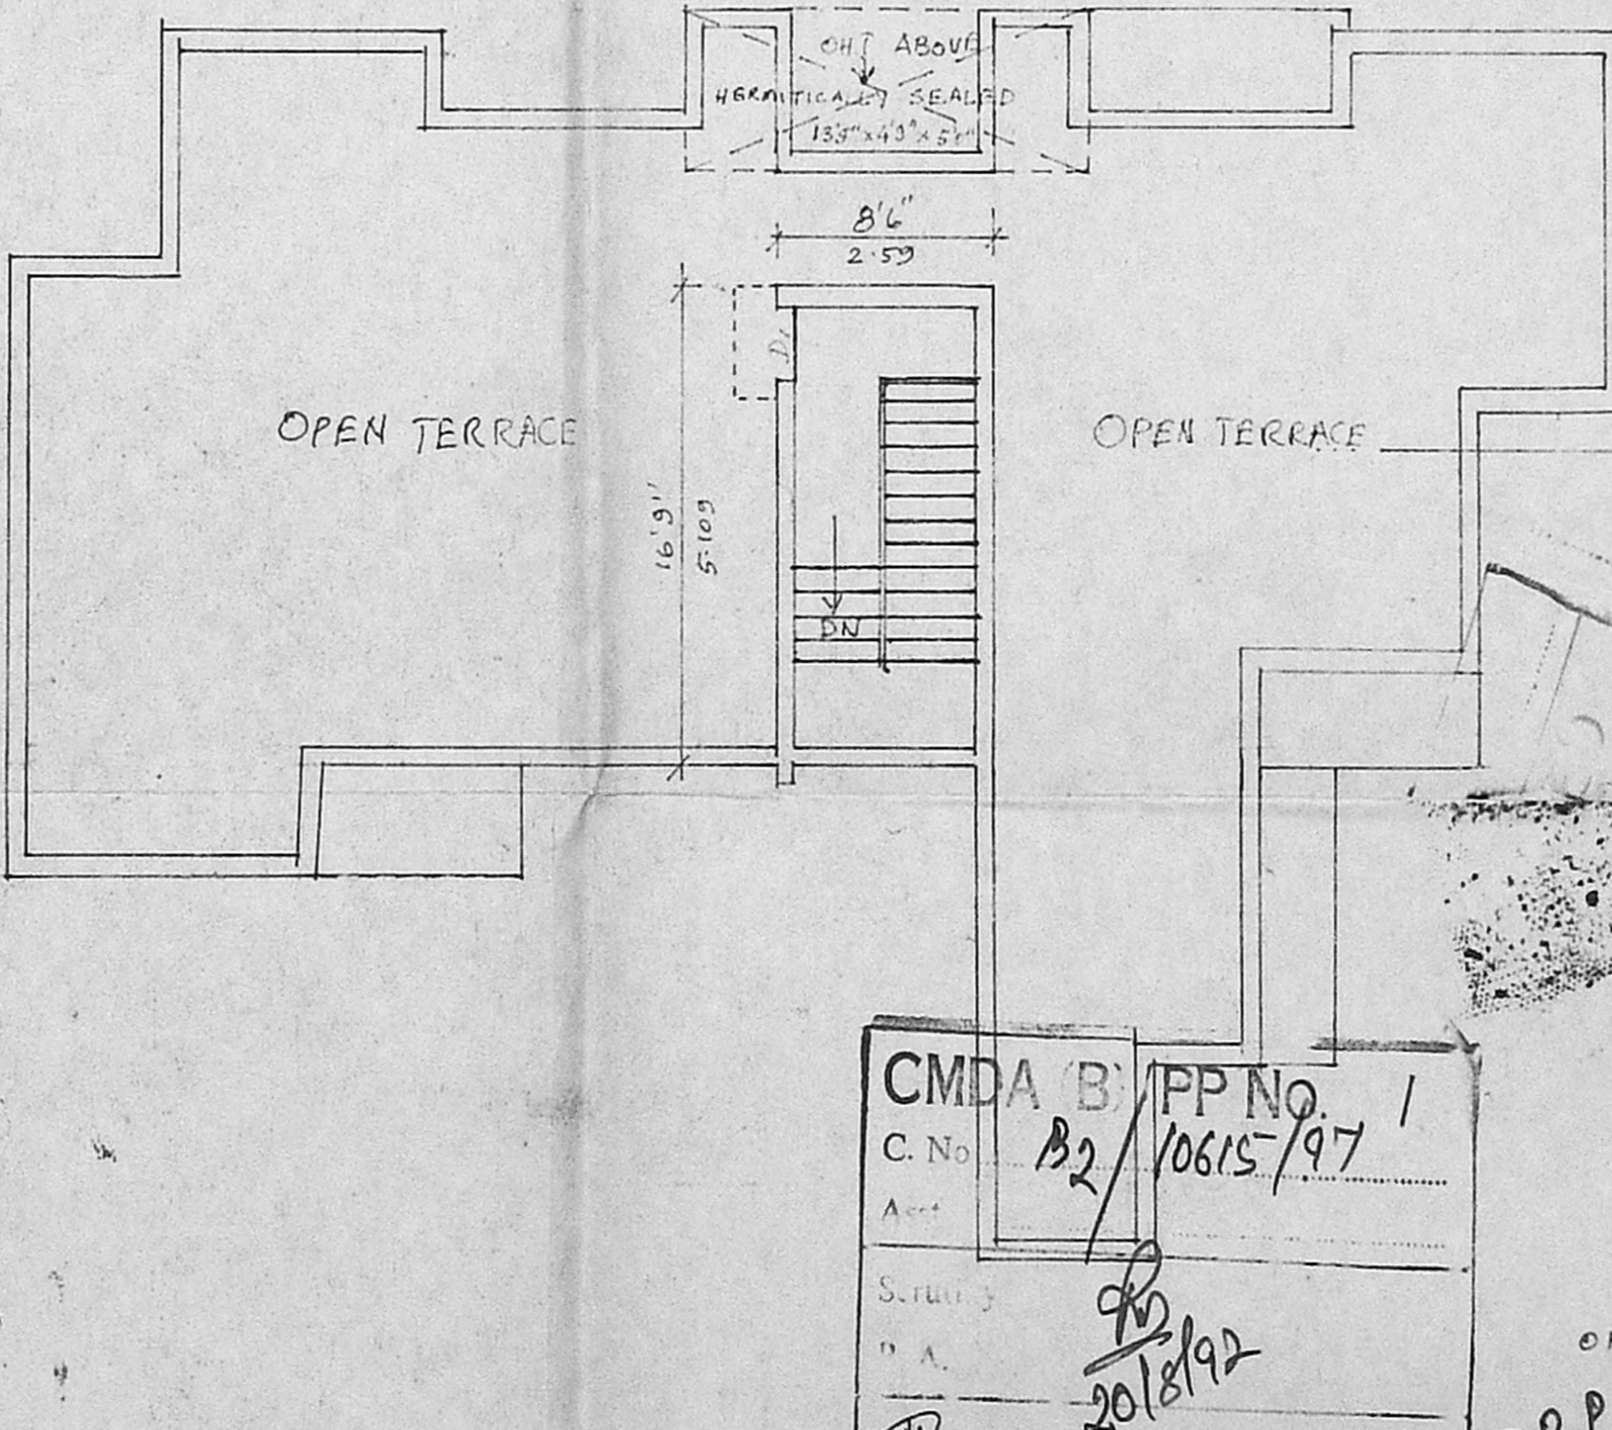

TERRACE FLOOR PLAN

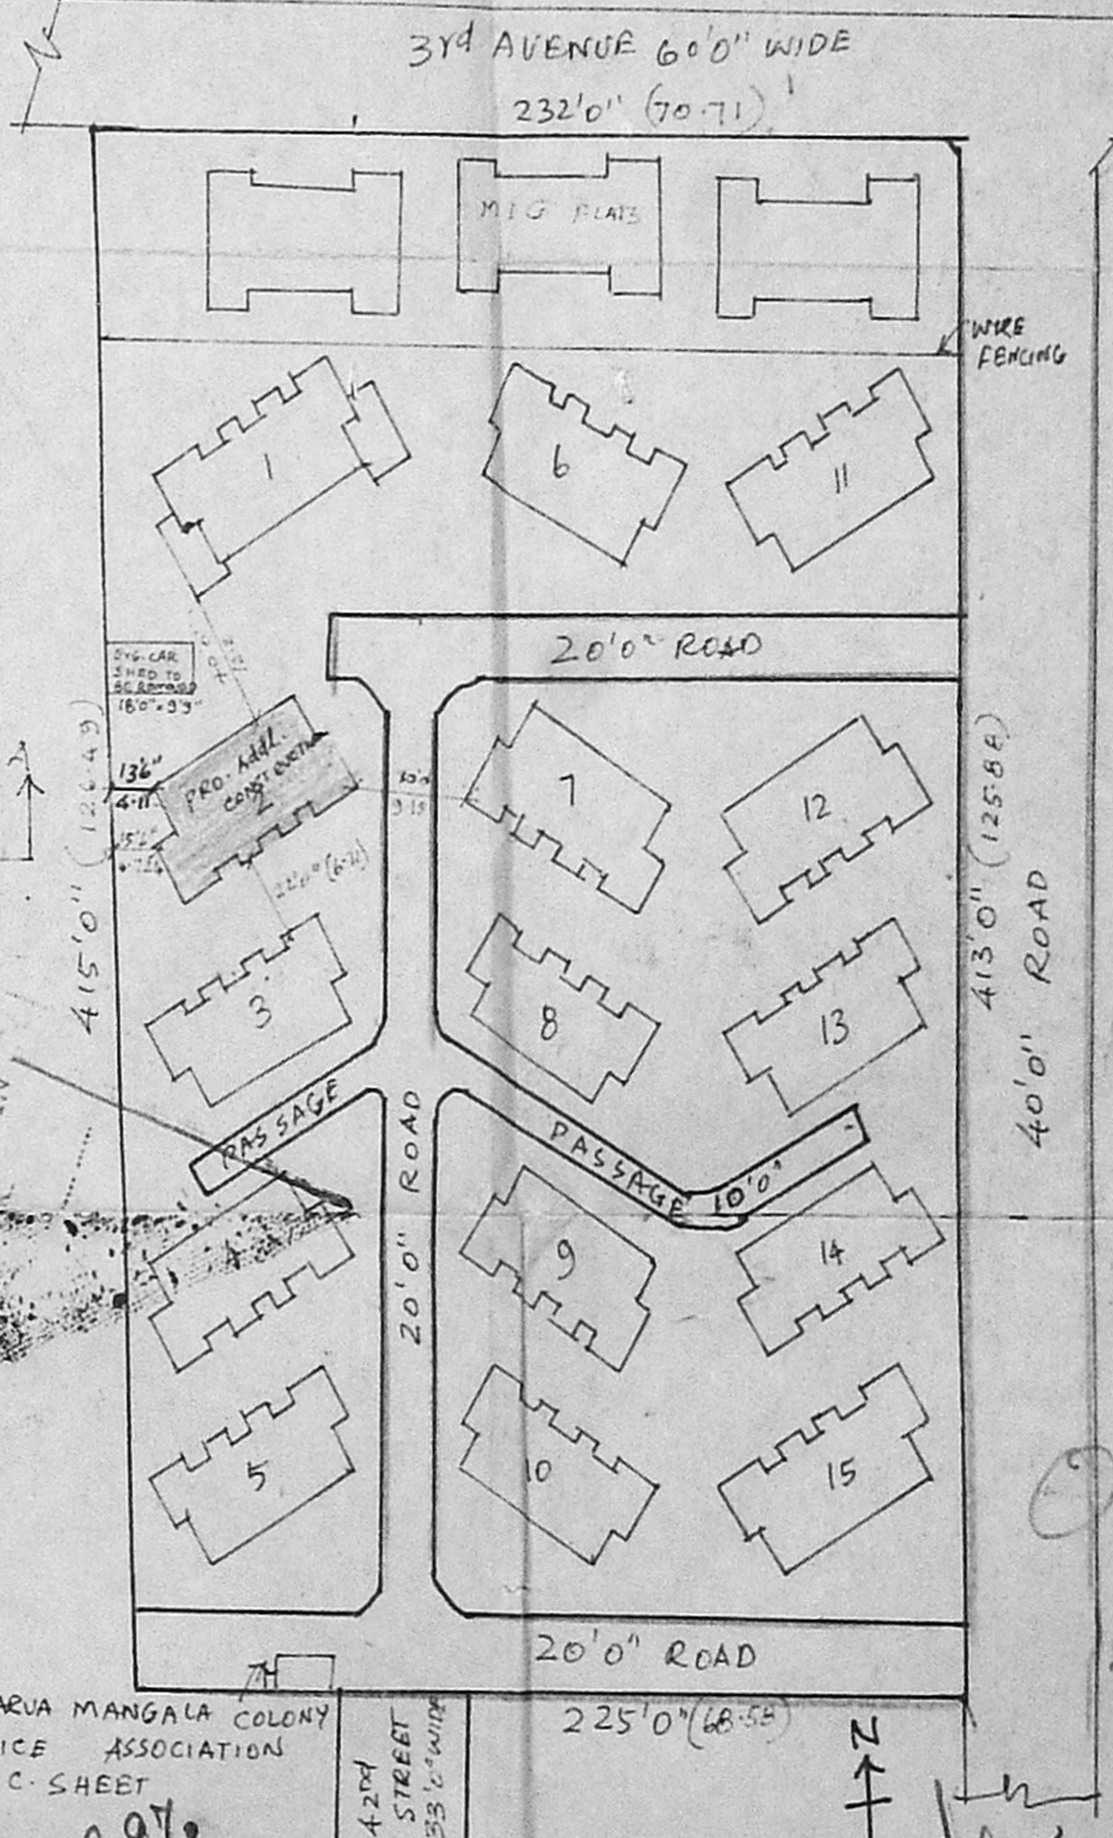

COLONY SITE PLAN

CMDA B/PP No. 1
 C.No. B2/10615/97
 A-1

SARVA MANGALA COLONY
 OFFICE ASSOCIATION
 A-C SHEET

I.R.P. 21/11/89