




front elevation

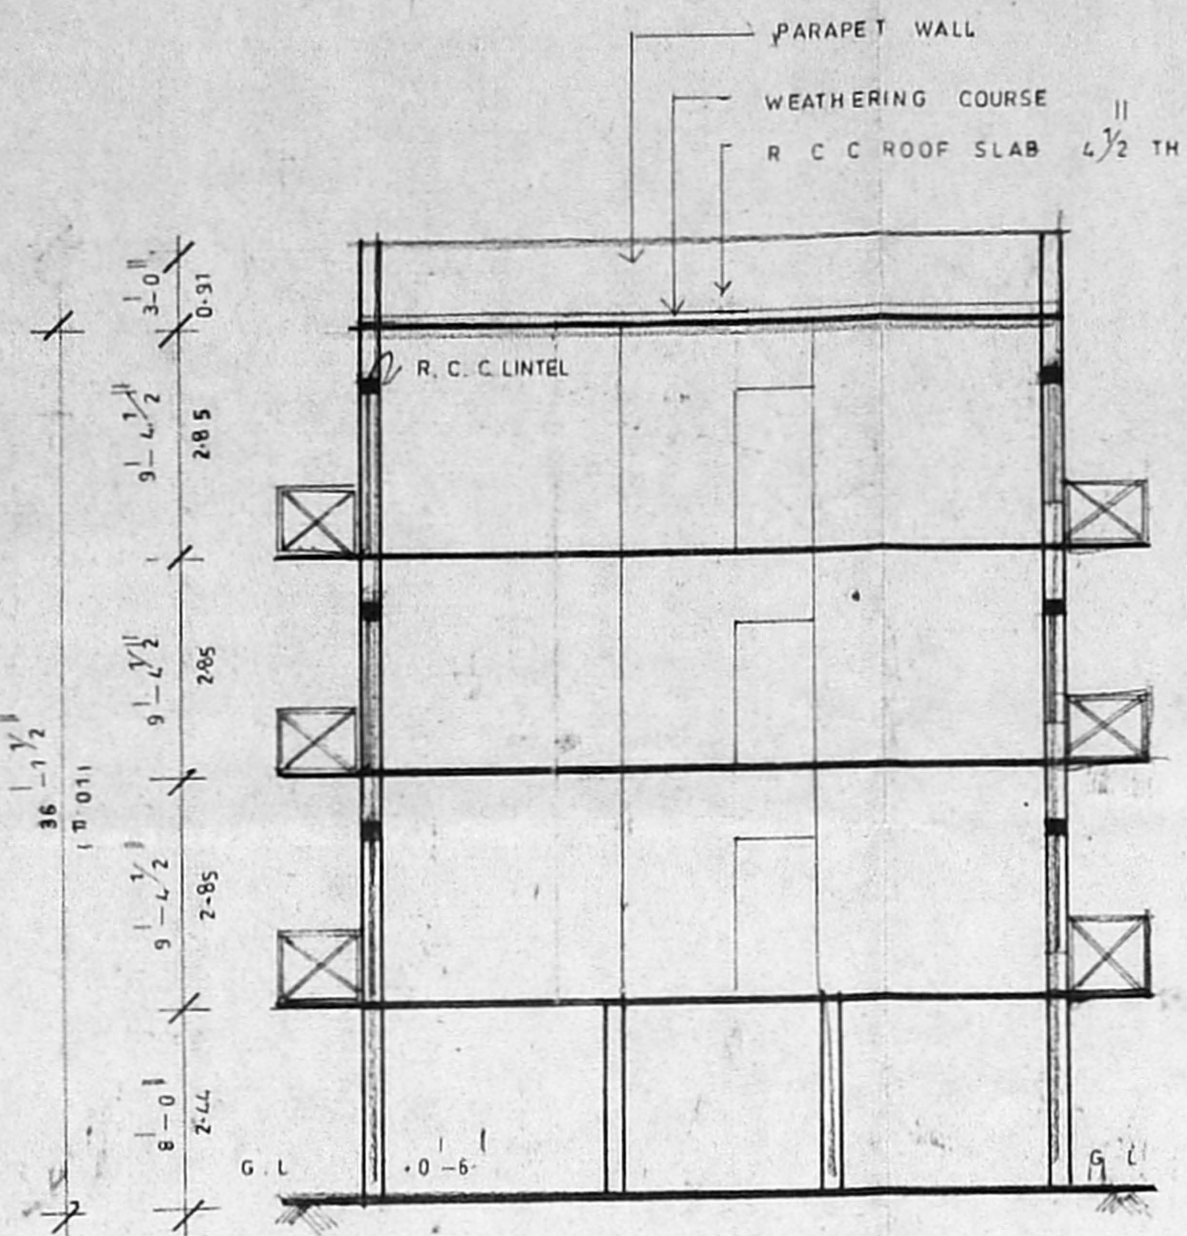


section x-x

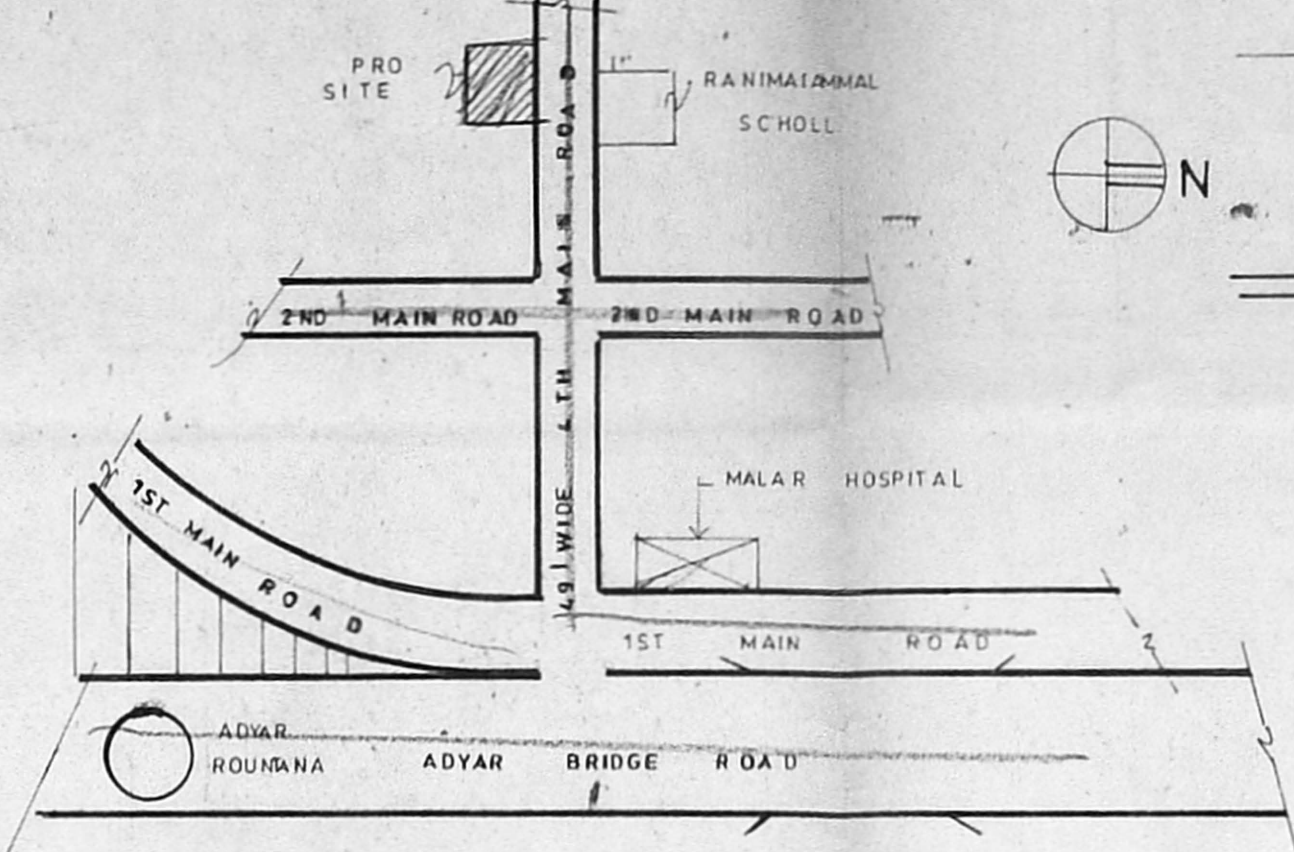

KEY PLAN (NOT TO SCALE)

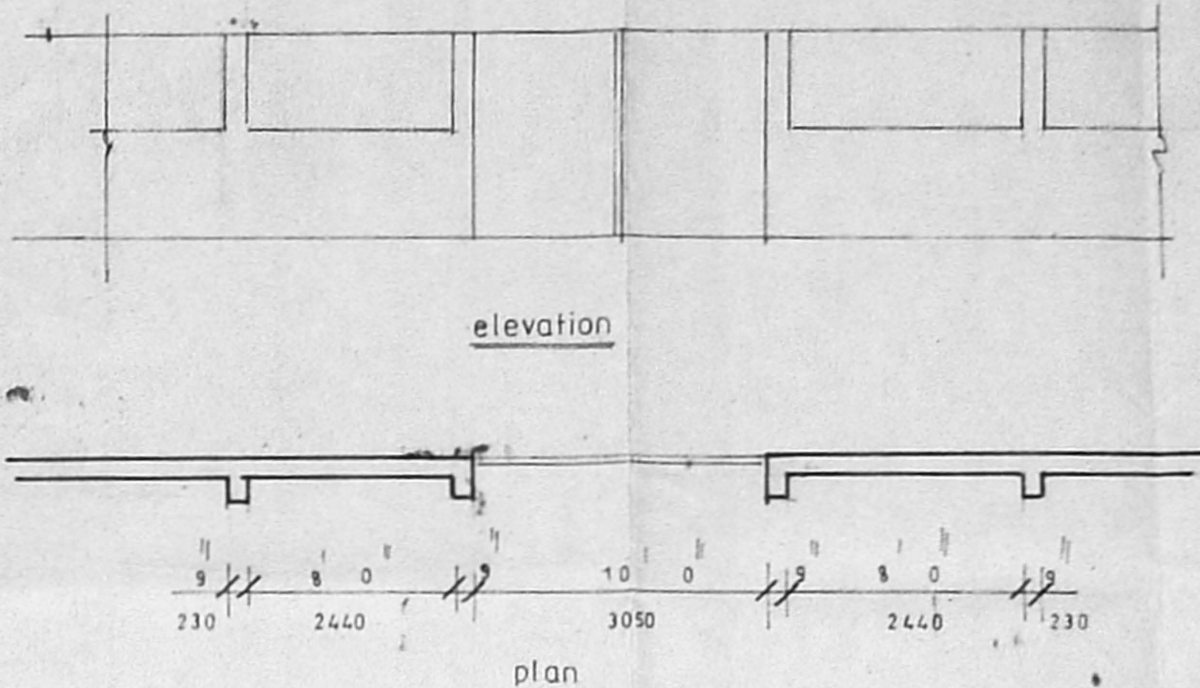


COMPOUND WALL

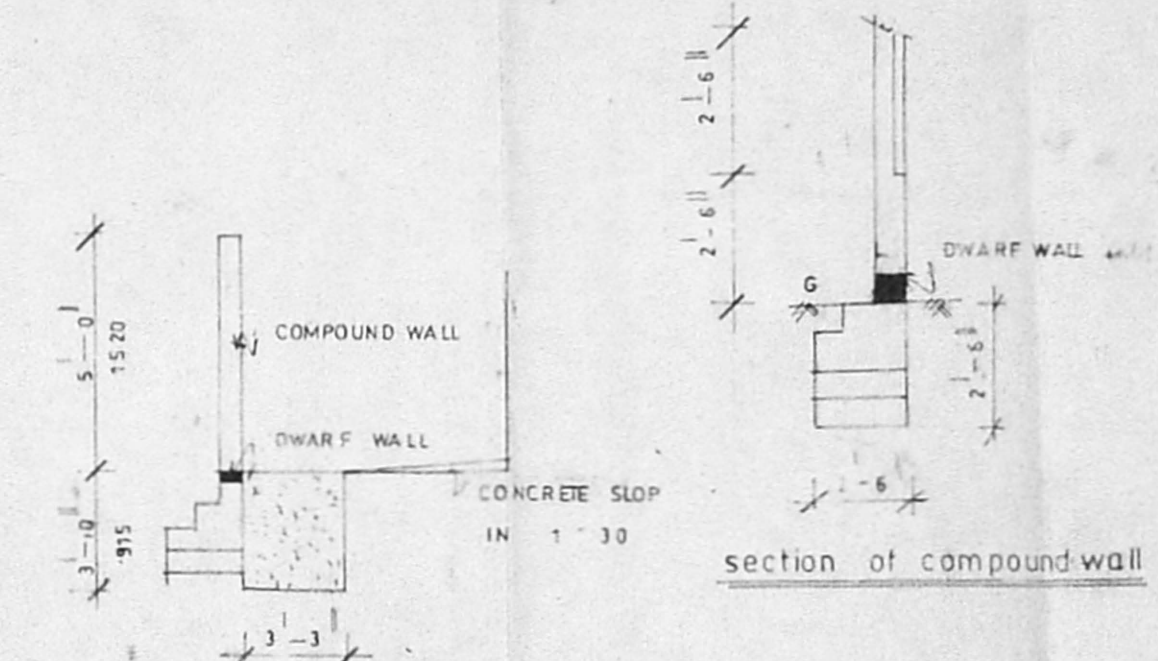


section of compound wall




C.S. OF PEBBLE BED

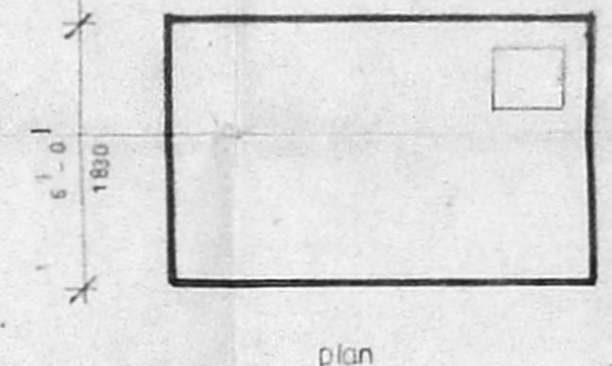

plan

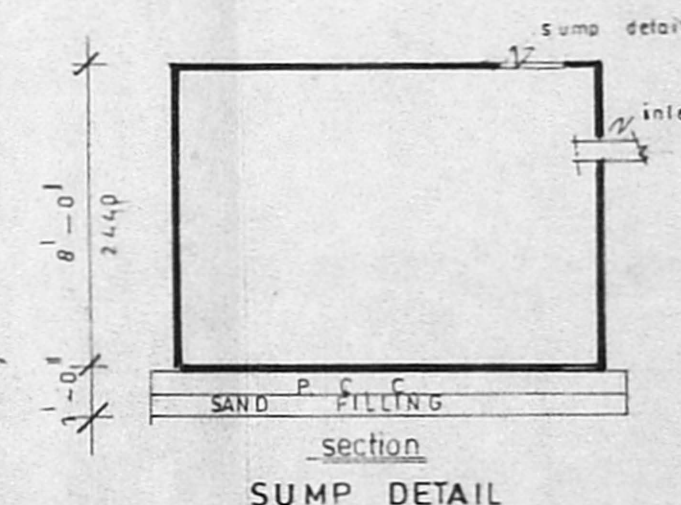

SUMP DETAIL

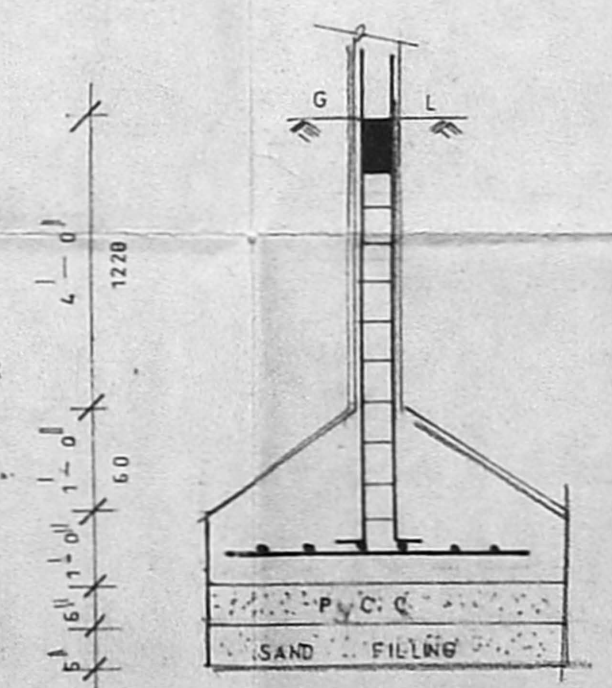

FOUNDATION DETAILS

6/

SPECIFICATION	
FOUNDATION	R.C.C. FOOTING TO BE OVER BED OF
	R.C.C. 1:4:8 OVER A SAND CUSHION
	BRICK SUPPORTED PLINTH BEAM
SUPER STRUCTURE	CMDA (B)/PP No. 1 C.No. 32/13745/92
	BRICK WORK IN CM MORTAR 1:5 MIX
R.C.C.	BEAM, STAIRS, SUNSHADE ETC
	IN 1:2:4 MIX WITH SUITABLE REINFORCEMENT
JOINERY	BEST WOOD AND GOOD
	QUALITY ALUMINIUM EXTENSION

AREA DETAILS		
	SQ. FT.	SQ. M.
PLOT EXTENT	4974	455.76
G FLOOR	2014.03	187.10
F FLOOR	2352.31	218.52
S FLOOR	2352.31	218.52
T FLOOR	2352.31	218.52
STAIRS AND LIFT IN G.F.	153.76 (14.29)	14.29
COVERAGE 48%		
NON F.S.I. CAR PARKING	1850.27 (172.87)	172.87
F.S.I. - 1.47		


JOINERY DETAILS		
D	DOOR	5-0 x 7-0 1520 x 2130
D1		4-0 x 7-0 1220 x 2130
D2		2-6 x 7-0 760 x 2130
W1		4-0 x 4-6 1220 x 1380
W2		3-0 x 4-6 915 x 1370
V	VENTILATOR	3-0 x 2-0 60 x 50

COLOR CODE	
PROPOSED	[Color swatch]
ROAD	[Color swatch]
BOUNDARY	[Color swatch]


plan showing the proposed construction of residential building at T.s no 13 B.K no 36 of kottur vge. bearing d-no 8. 4th main road, gandhi nagar, chennai -20.

OWNER:
1. *S. M. S. Senthil Kumar*
2. *T. Rajkumar + R. Sankar*


LICENSED SURVEYOR
K. Selvam
K. SELVAM. P.E.,
Licensed Surveyor,
Class-I, Reg. No. 800,
Corporation of Chennai,
No. 1/370, Mogappair East,
CHENNAI. 600 050.

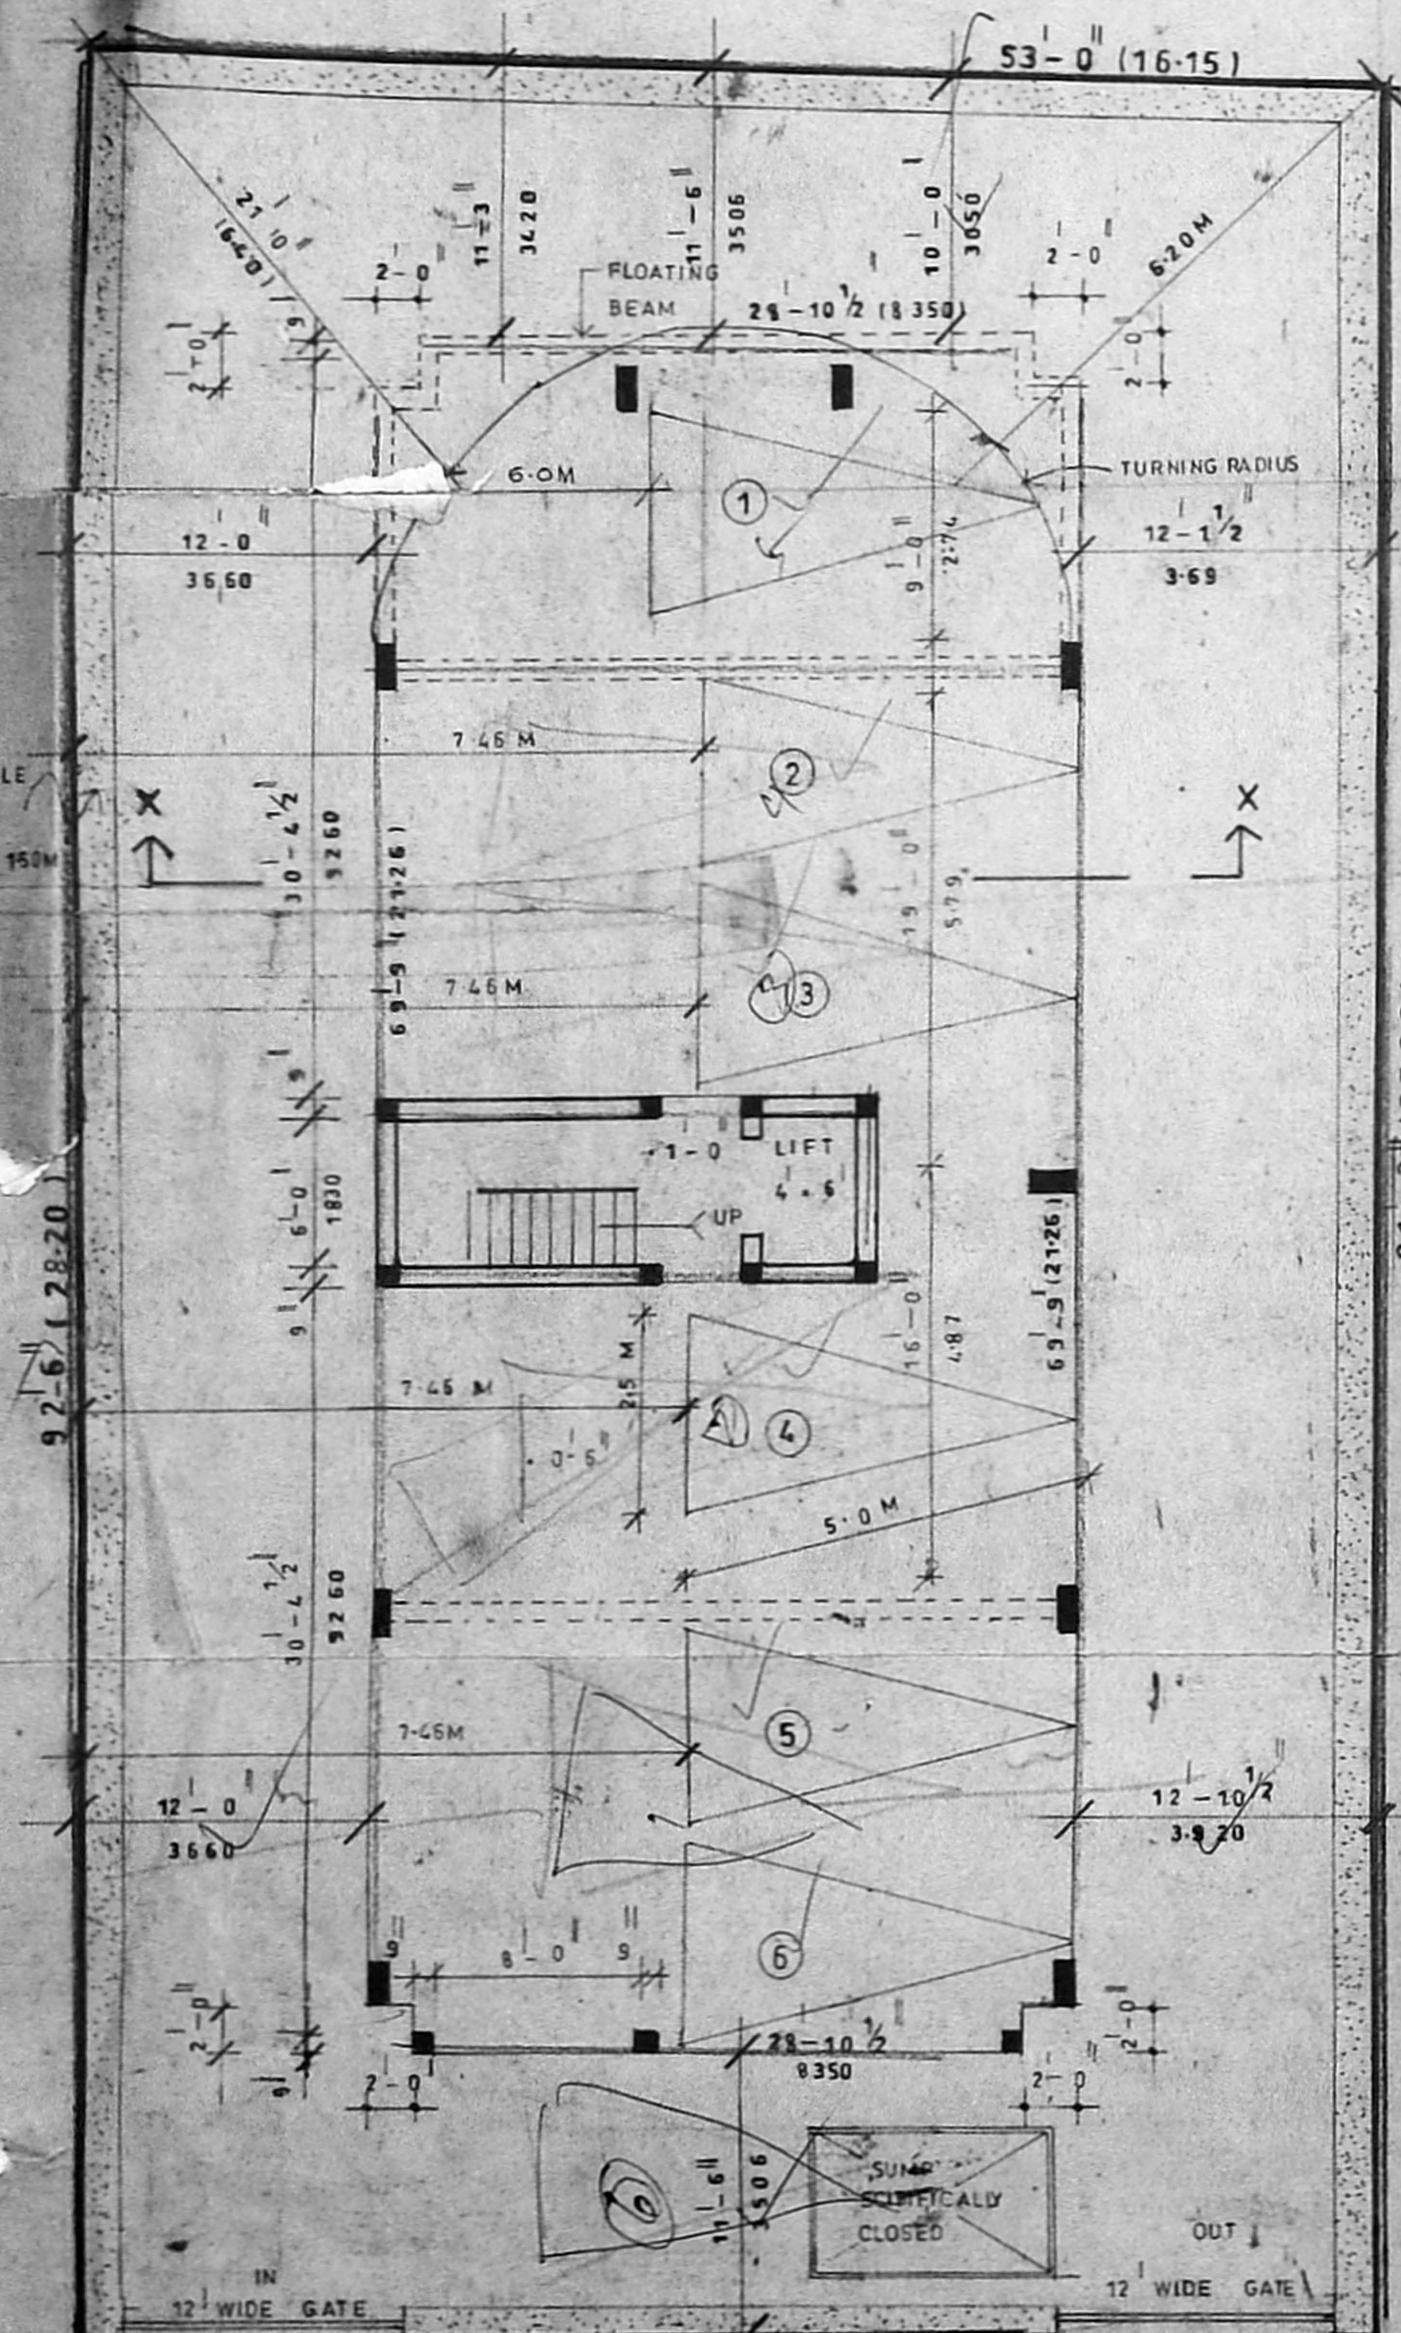

SITE / GROUND FLOOR PLAN

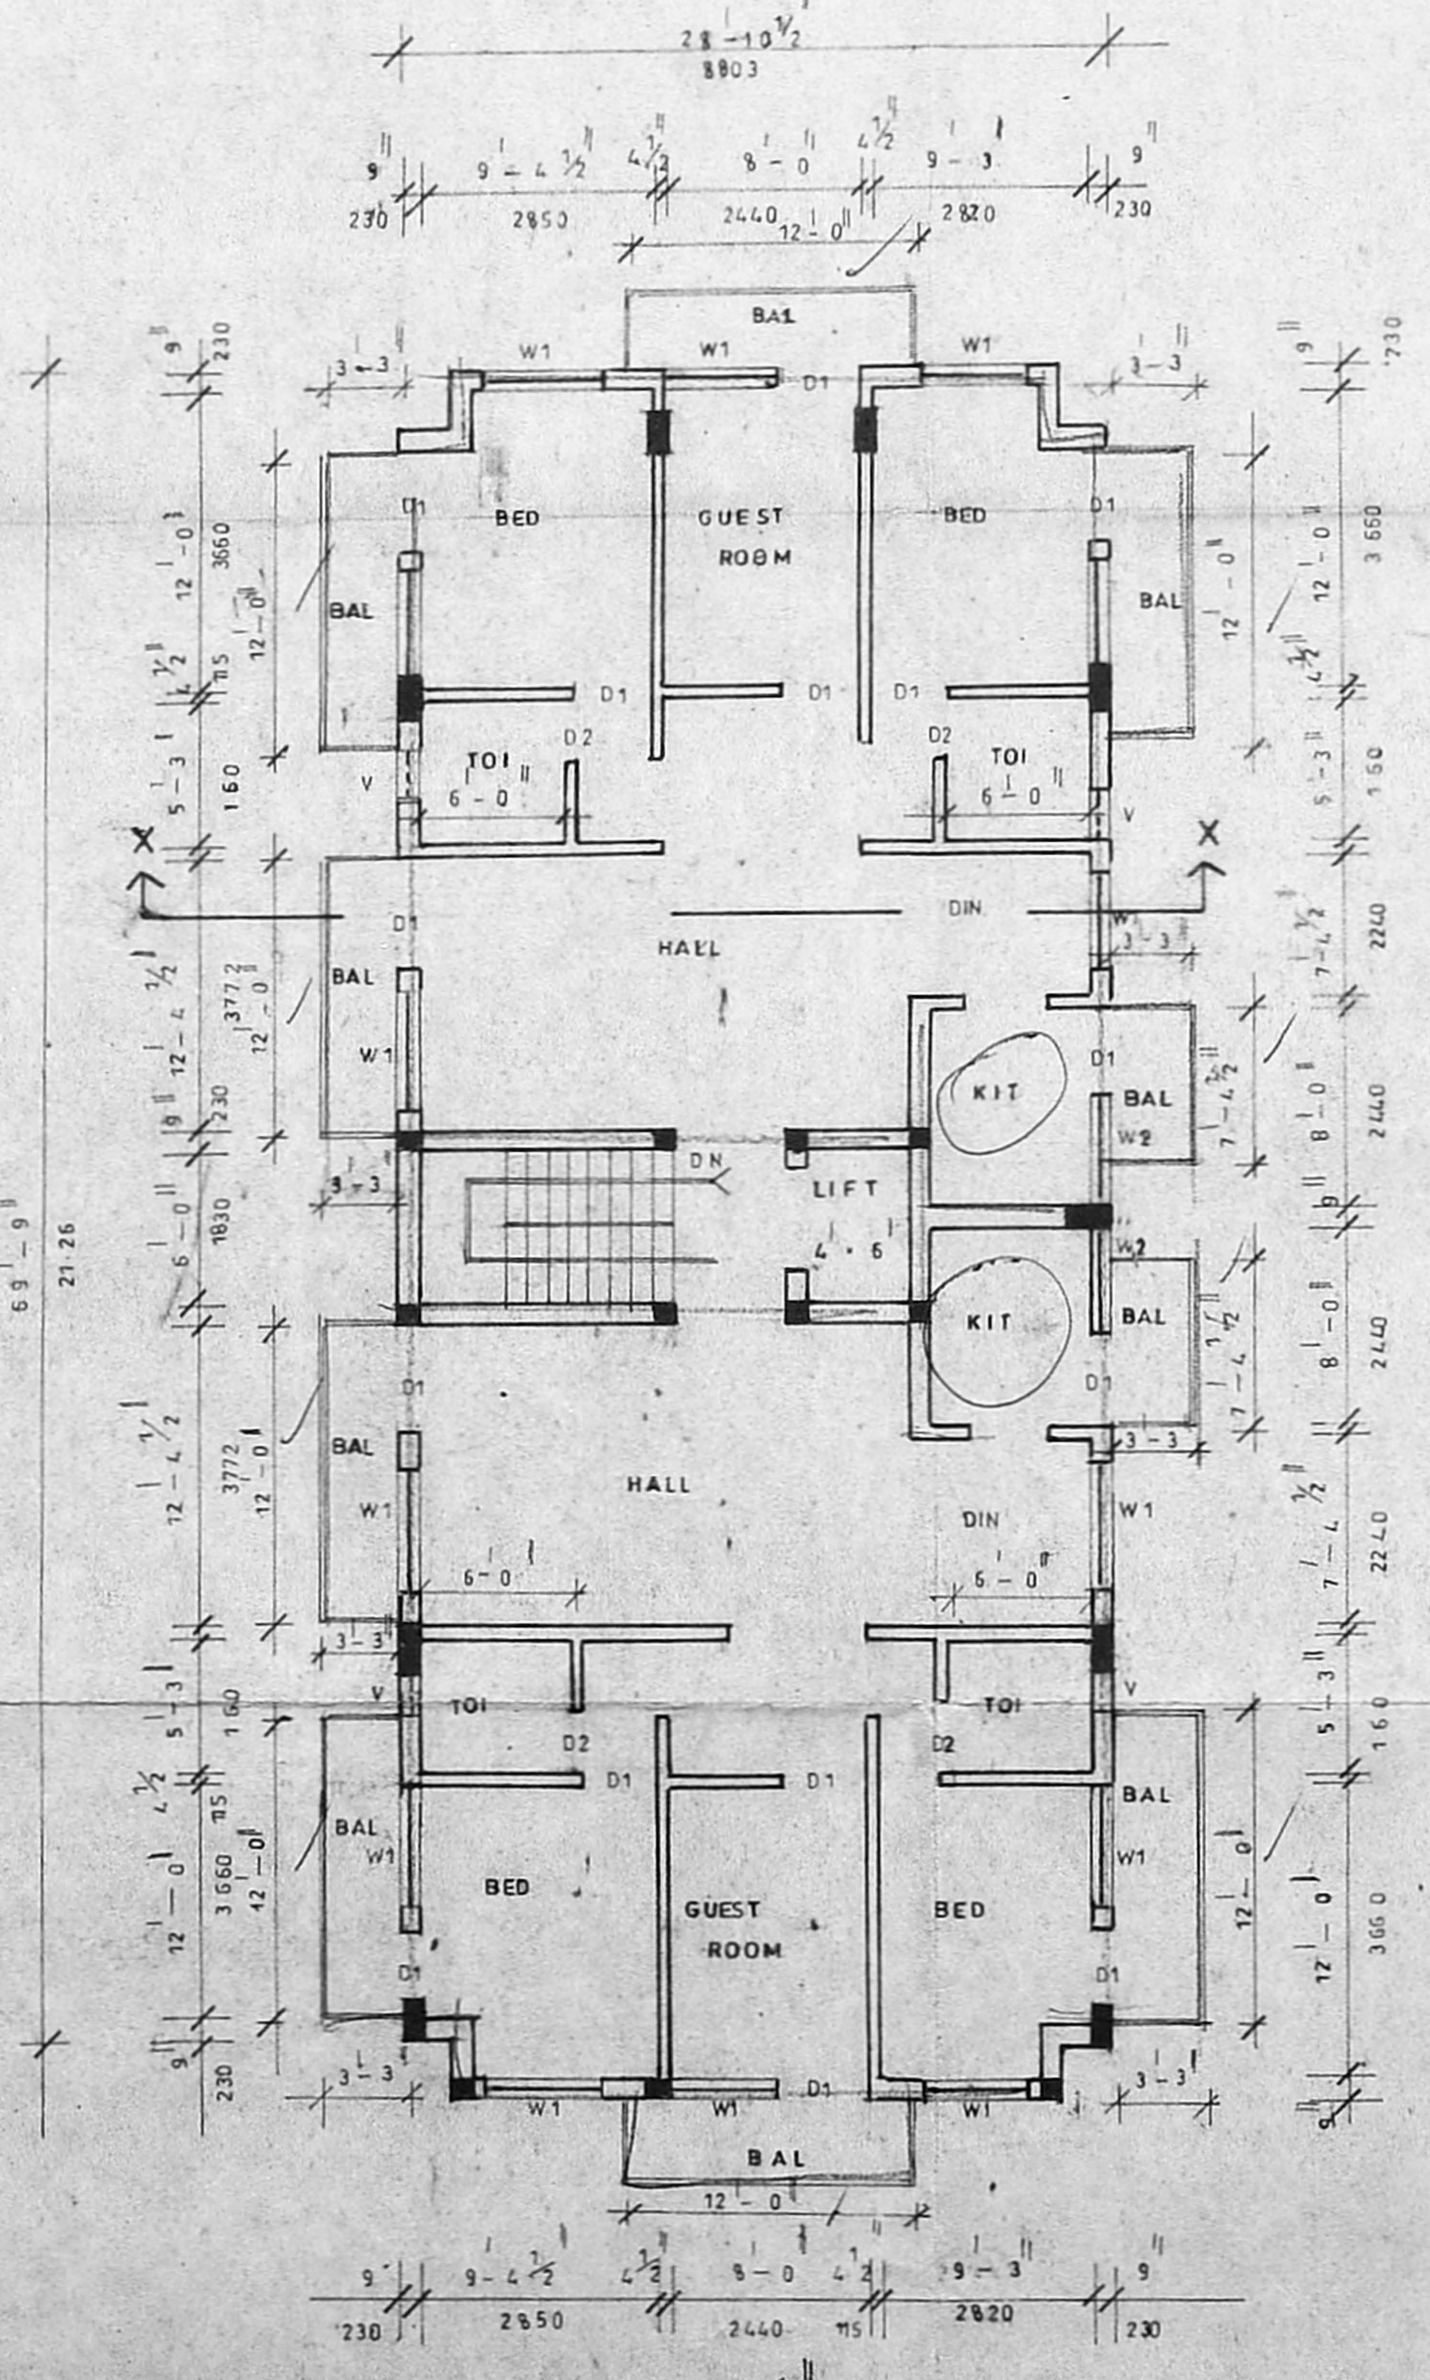

TYPICAL FLOOR PLAN (FIRST, SECOND, THIRD)

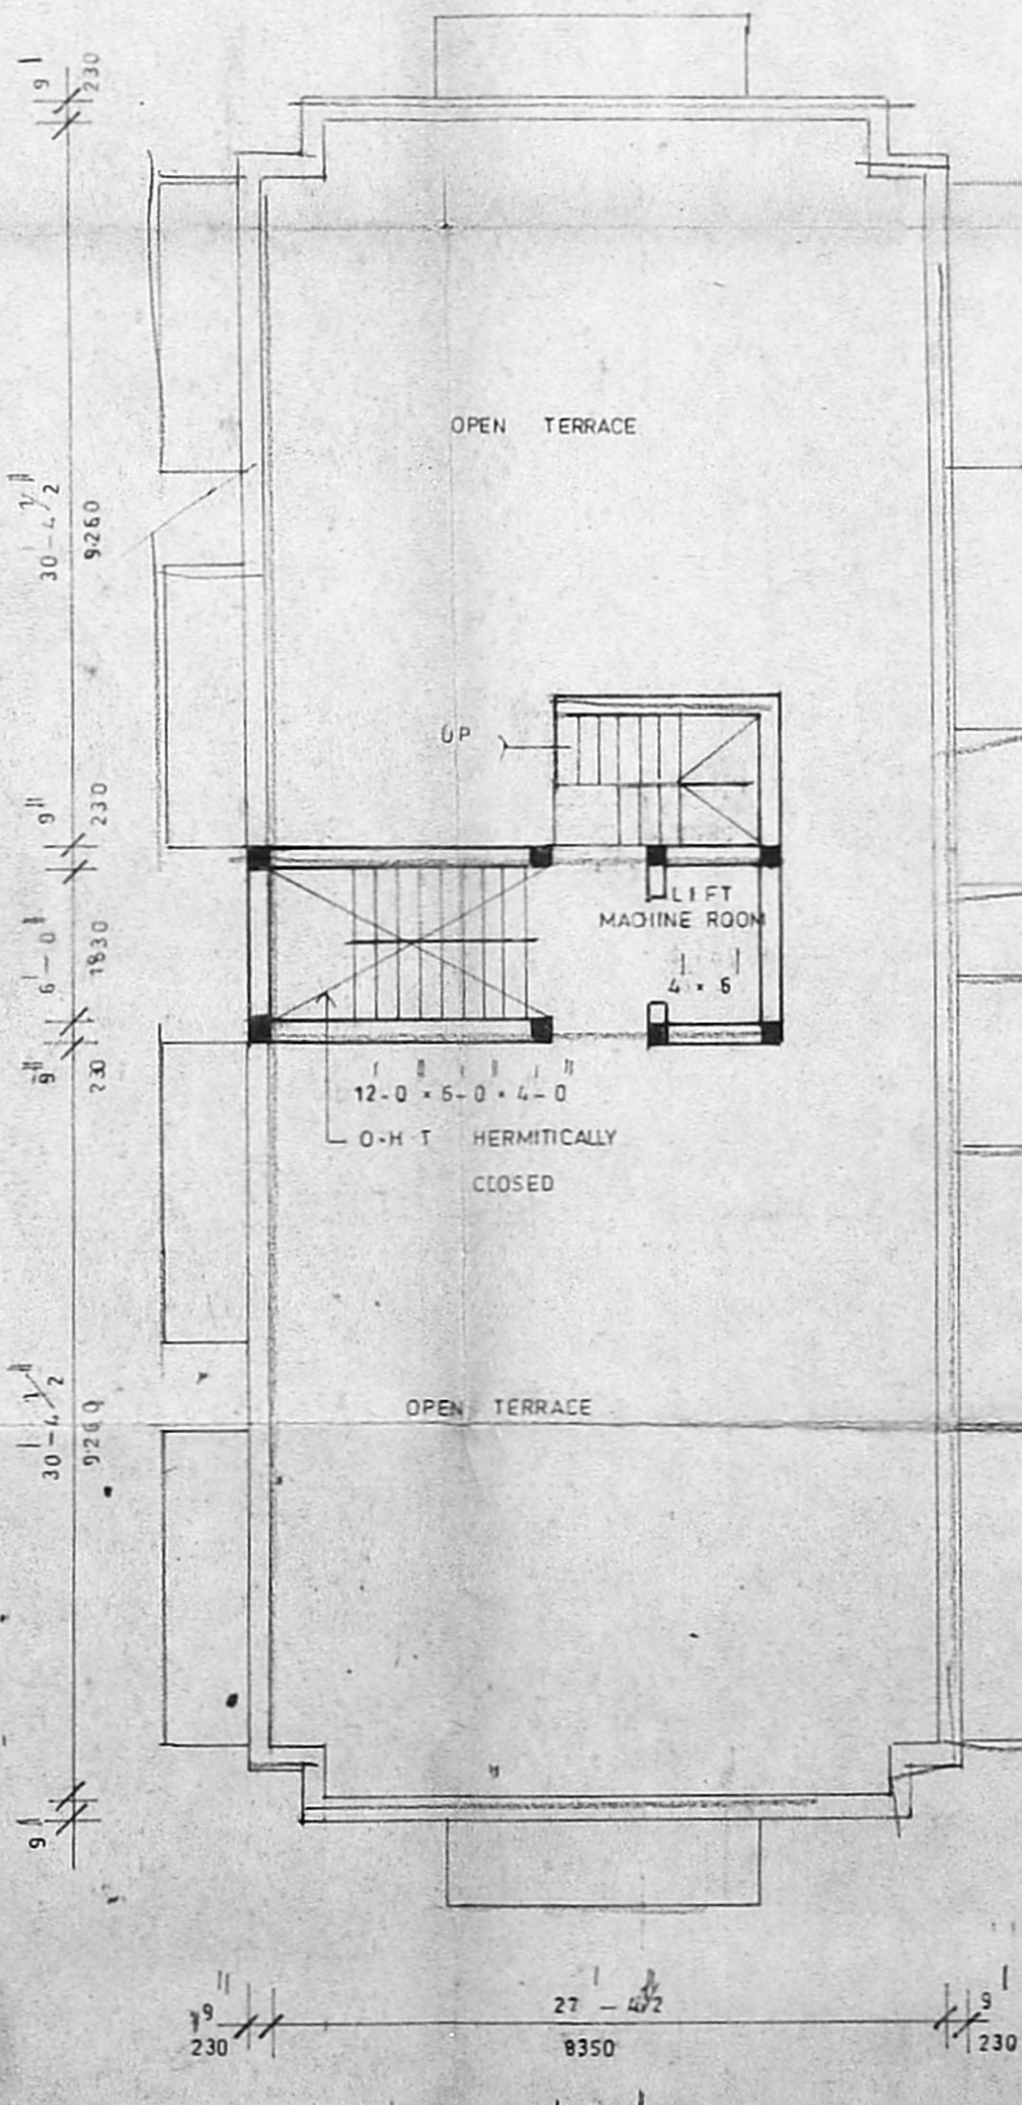

TERRACE FLOOR PLAN