

PLAN SHOWING THE PROPOSED BUILDING AT
 DOOR NO: 29 and 30
 R.S NO 371, T.S NO 22223
 BLOCK NO: 1, ALAGAR PERUMAL
 KOIL ST, KODAMBAKAM 97.
 DIVISION: MAMBALAM
 GUINDY TALUK, CHENNAI
 DISTRICT.

JOINT COMDATA APP No. 1

D DOOR	7'4" x 3'3"	2'5" x 6'0"
D1 DOOR	7'4" x 3'0"	2'13" x 9'1"
D2 DOOR	7'6" x 2'6"	2'13" x 7'6"
W WINDOW	6'0" x 2'0"	1'8" x 2'2"
W1 WINDOW	5'0" x 1'9"	1'52" x 1'29"
W2 WINDOW	4'11" x 5'11"	1'34" x 1'66"
W3 WINDOW	4'6" x 5'3"	1'34" x 1'66"
V VENTILATOR	2'6" x 1'6"	1'76" x 4'5"

AREA DETAILS

Plot extent	4699.16	436.74
G.F. Floor Area	2550.75	237.05
F1 Floor Area	2550.75	237.05
S.F. Floor Area	1874.75	174.23
TOTAL AREA	6976.25	648.35
PLC 0.54 / FS I 1.48		

COLOUR INDEX

PROPOSED	[Symbol]
ROAD	[Symbol]
BOUNDARY	[Symbol]




SCALE 1:80
 DATE 30-7-97

BHARANI PLANNERS
 NO: 27 FIRST FLOOR,
 YELACHERY MAIN ROAD,
 YELACHERY, CHENNAI - 42.
 PH 2452097

OWNER
 G. Shanmughi

LICENSED SURVEYOR

S. Senthil Kumar
 S. SENTHILKUMAR B.E., A.I.A.
 Registered Architect - CA/94/17745
 Council of Architecture,
 Licensed Surveyor - R.A. 318
 Corporation of Madras.

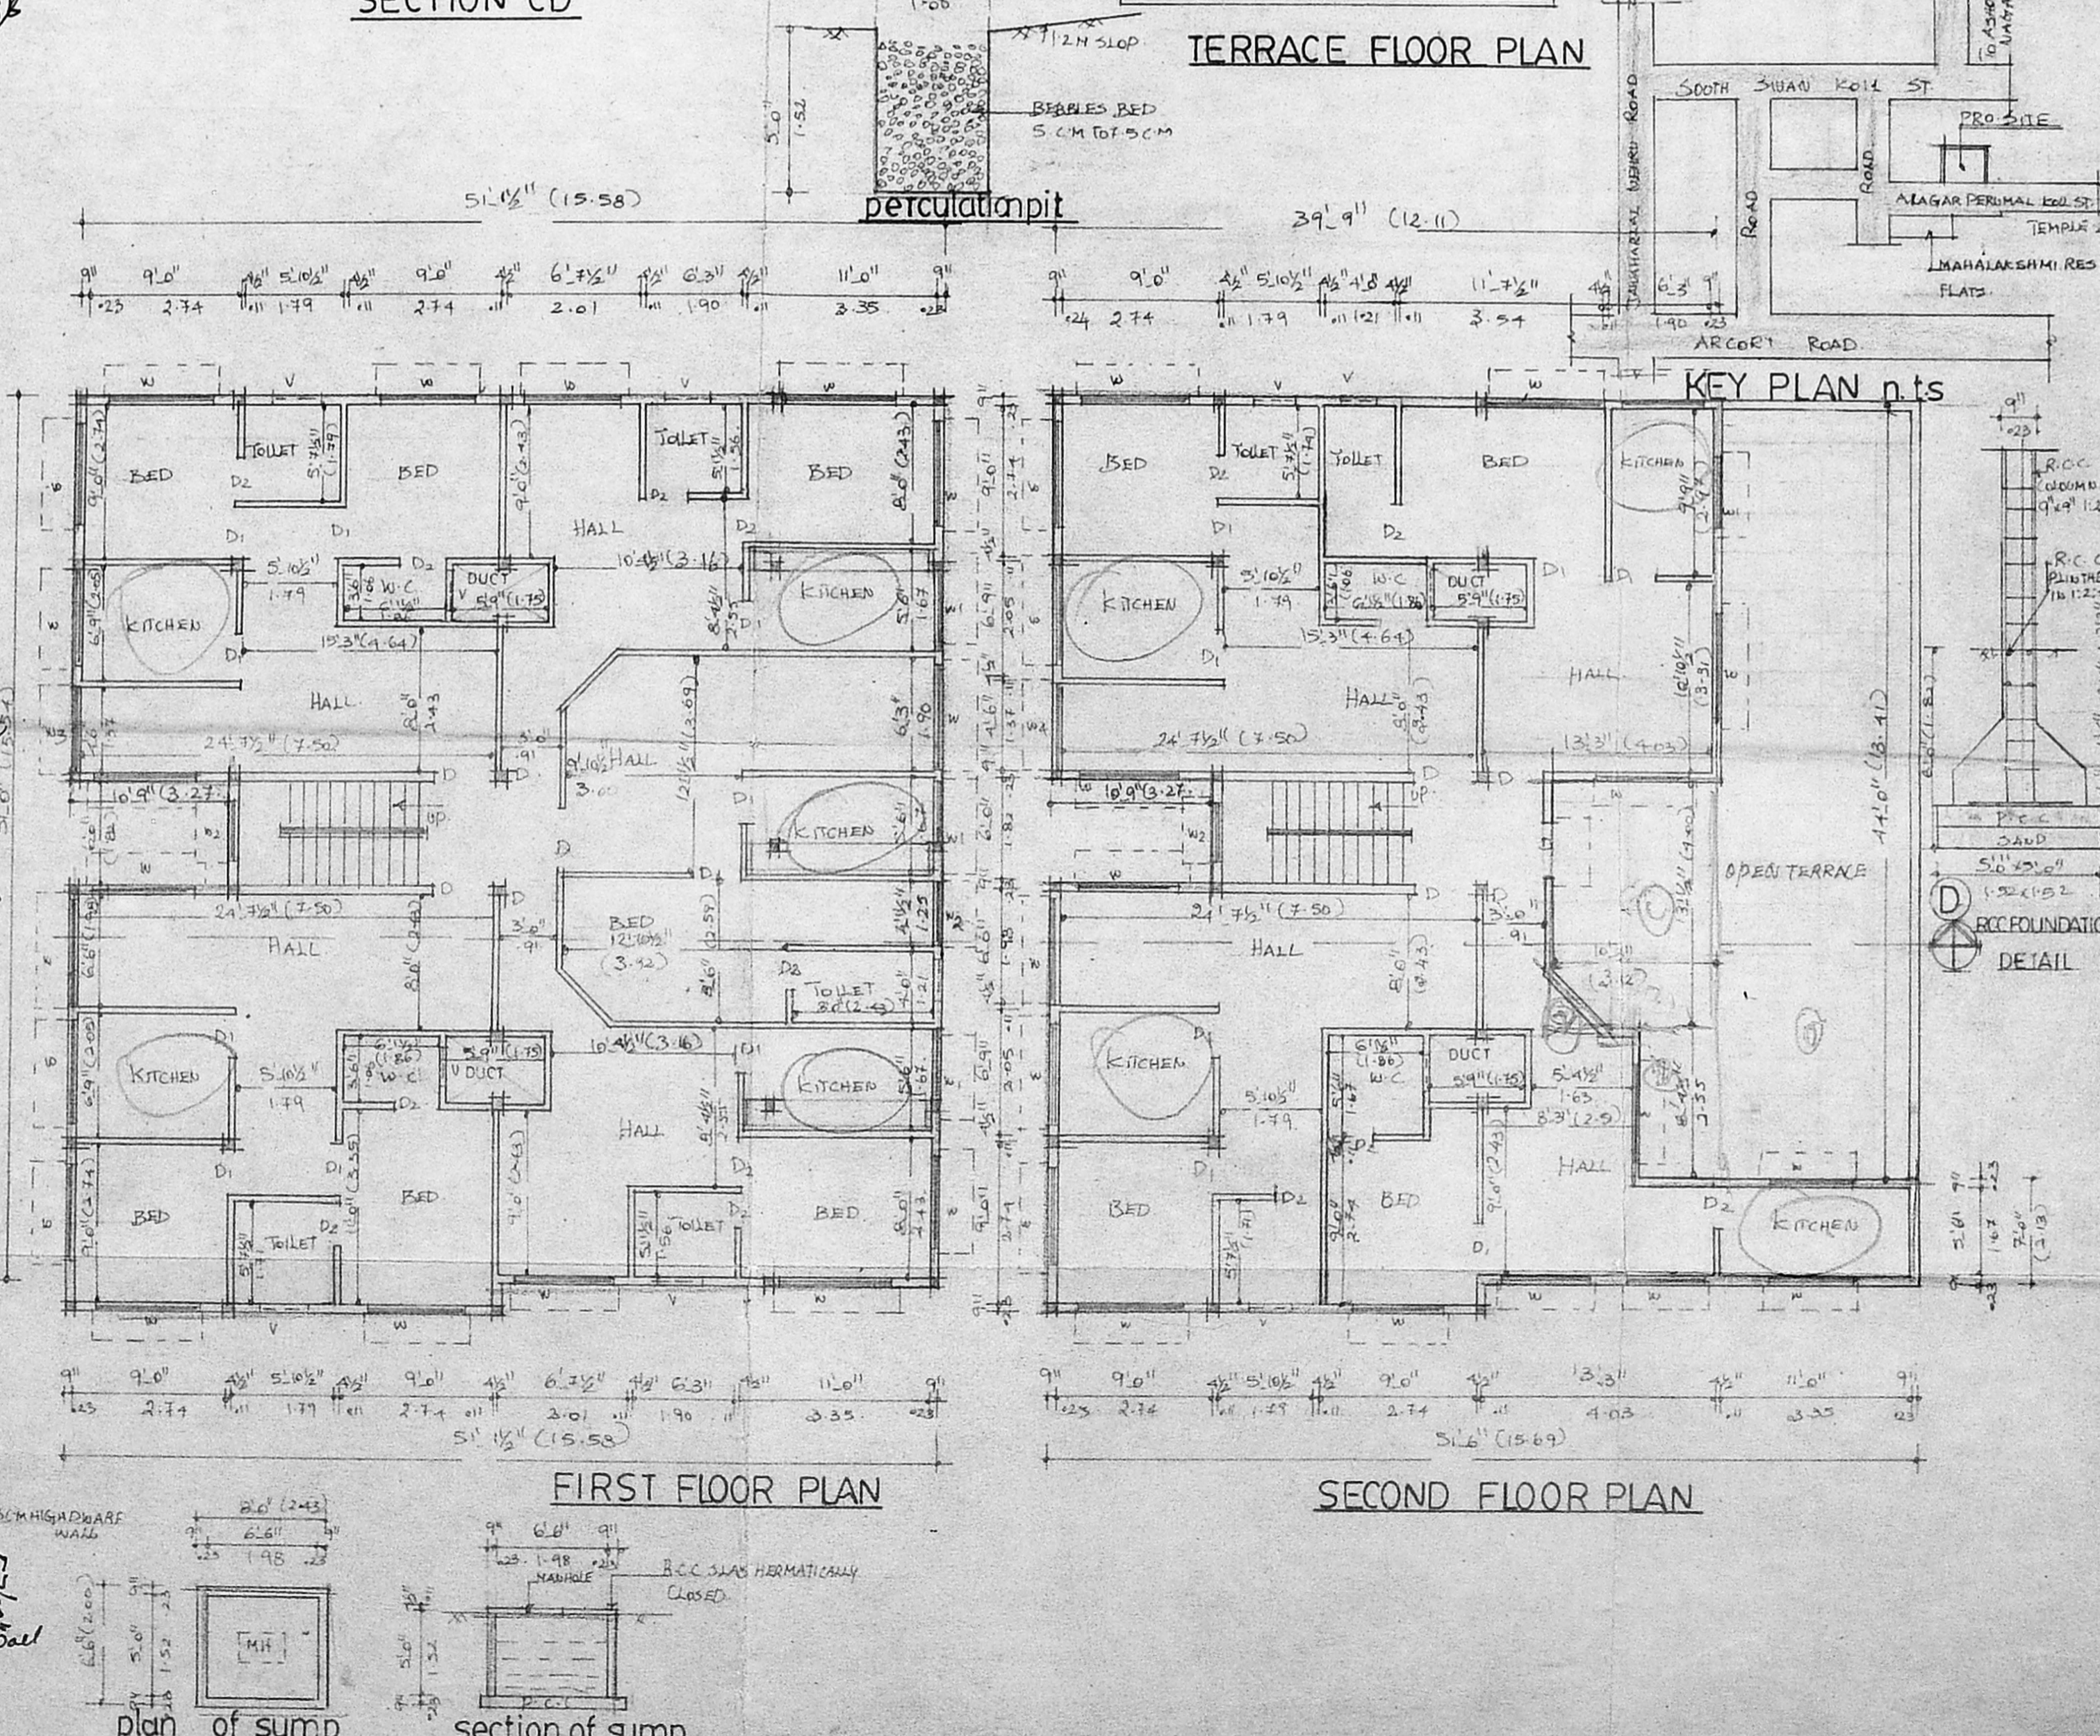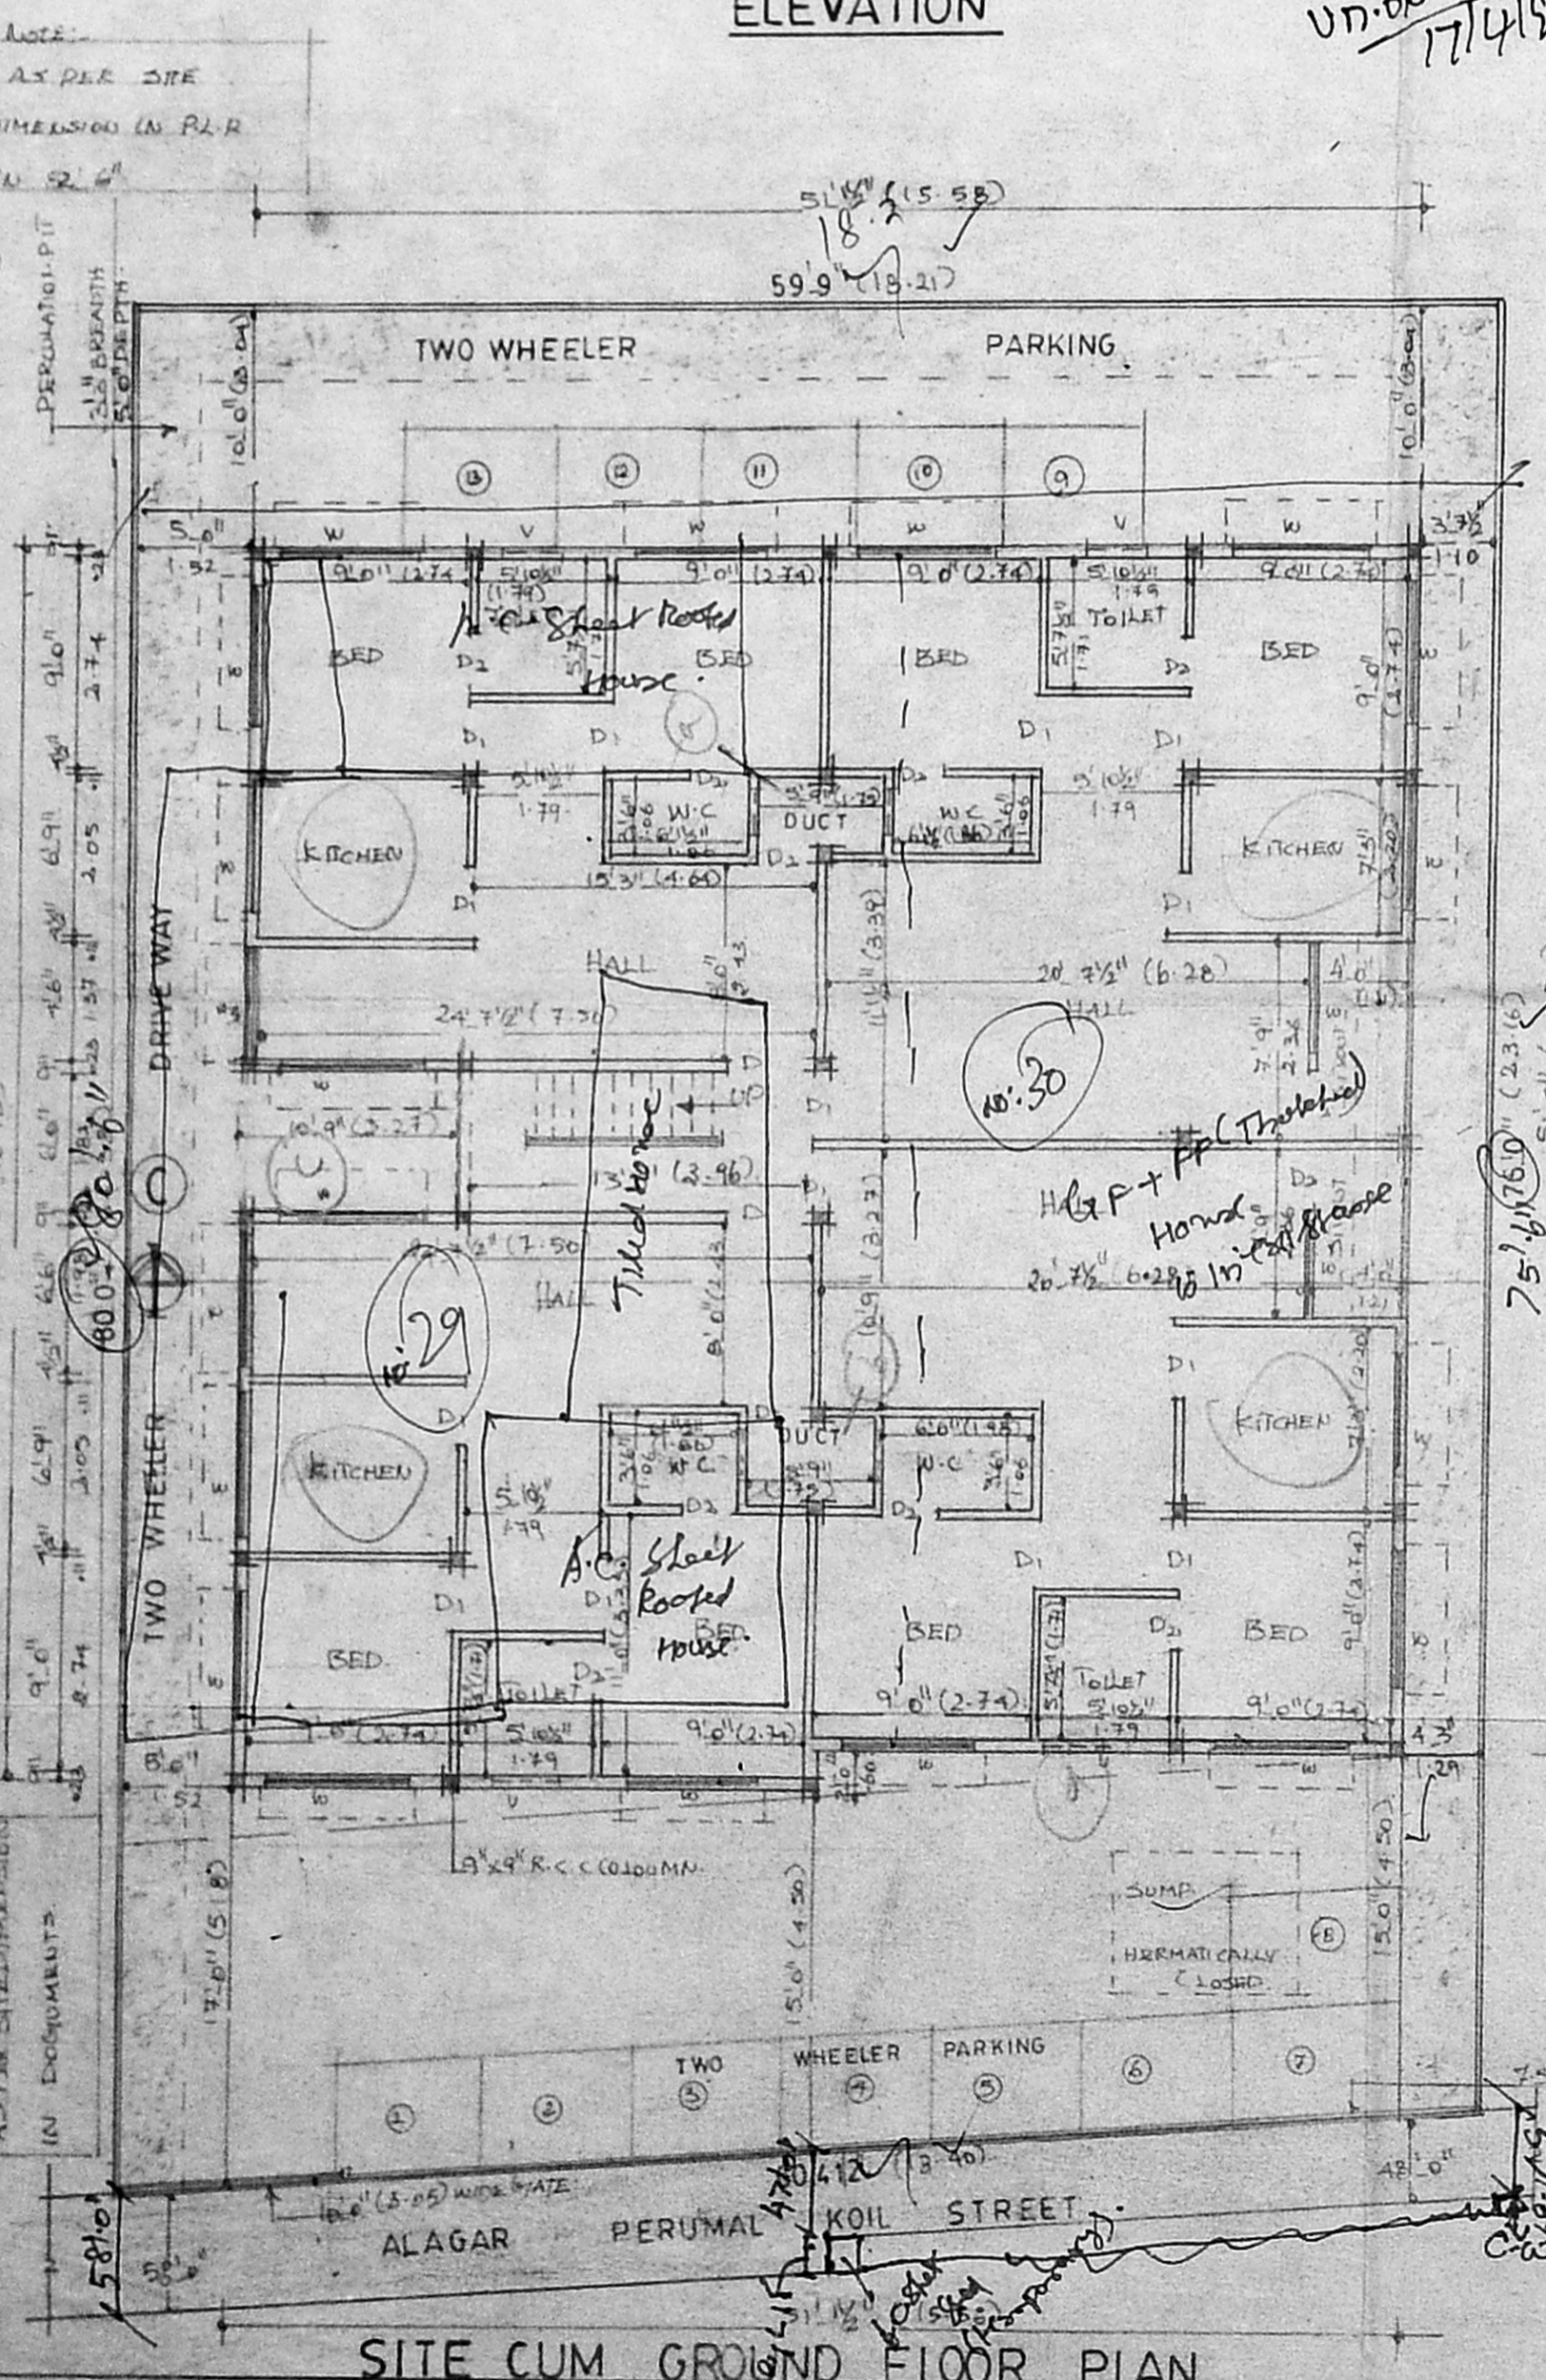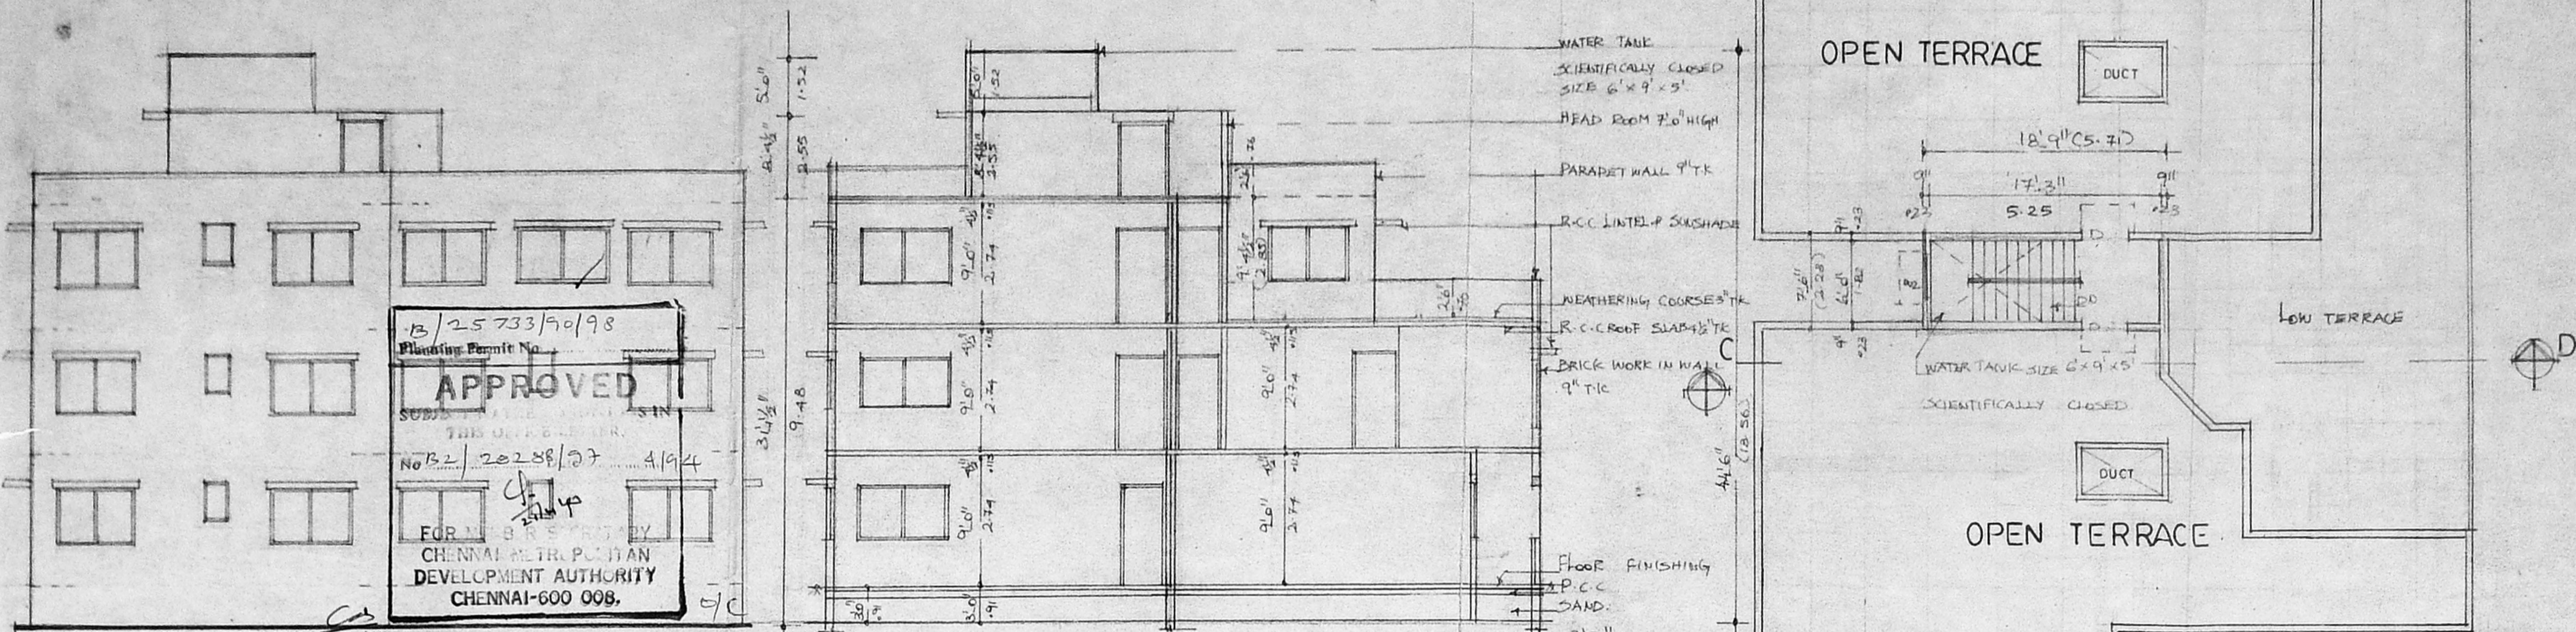

13/25733/90/98
 Planning Permit No.
APPROVED
 SUBMITTED BY: [Signature]
 THIS OFFICE NO. 13/25733/90/98
 No. B.2. 20258/97 A/94
 FOR [Signature]
 CHENNAI METROPOLITAN
 DEVELOPMENT AUTHORITY
 CHENNAI-600 008.

NOTE:
 AS PER SITE
 DIMENSIONS IN P.L.R.

PERCOLATION PIT
 5'0" x 1'50"

TWO WHEELER PARKING
 59'9" (18.21)

DRIVE WAY
 10'0" (3.05)

HALL 20'7 1/2" (6.28)

KITCHEN 15'3" (4.64)

TOILET 5'10" (1.79)

BED 9'0" (2.74)

HALL 24'7 1/2" (7.50)

KITCHEN 15'3" (4.64)

TOILET 5'10" (1.79)

BED 9'0" (2.74)

HALL 24'7 1/2" (7.50)

KITCHEN 15'3" (4.64)

TOILET 5'10" (1.79)

BED 9'0" (2.74)

HALL 24'7 1/2" (7.50)

KITCHEN 15'3" (4.64)

TOILET 5'10" (1.79)

BED 9'0" (2.74)

HALL 24'7 1/2" (7.50)